


WEST

SOUTH

NORTH

EAST

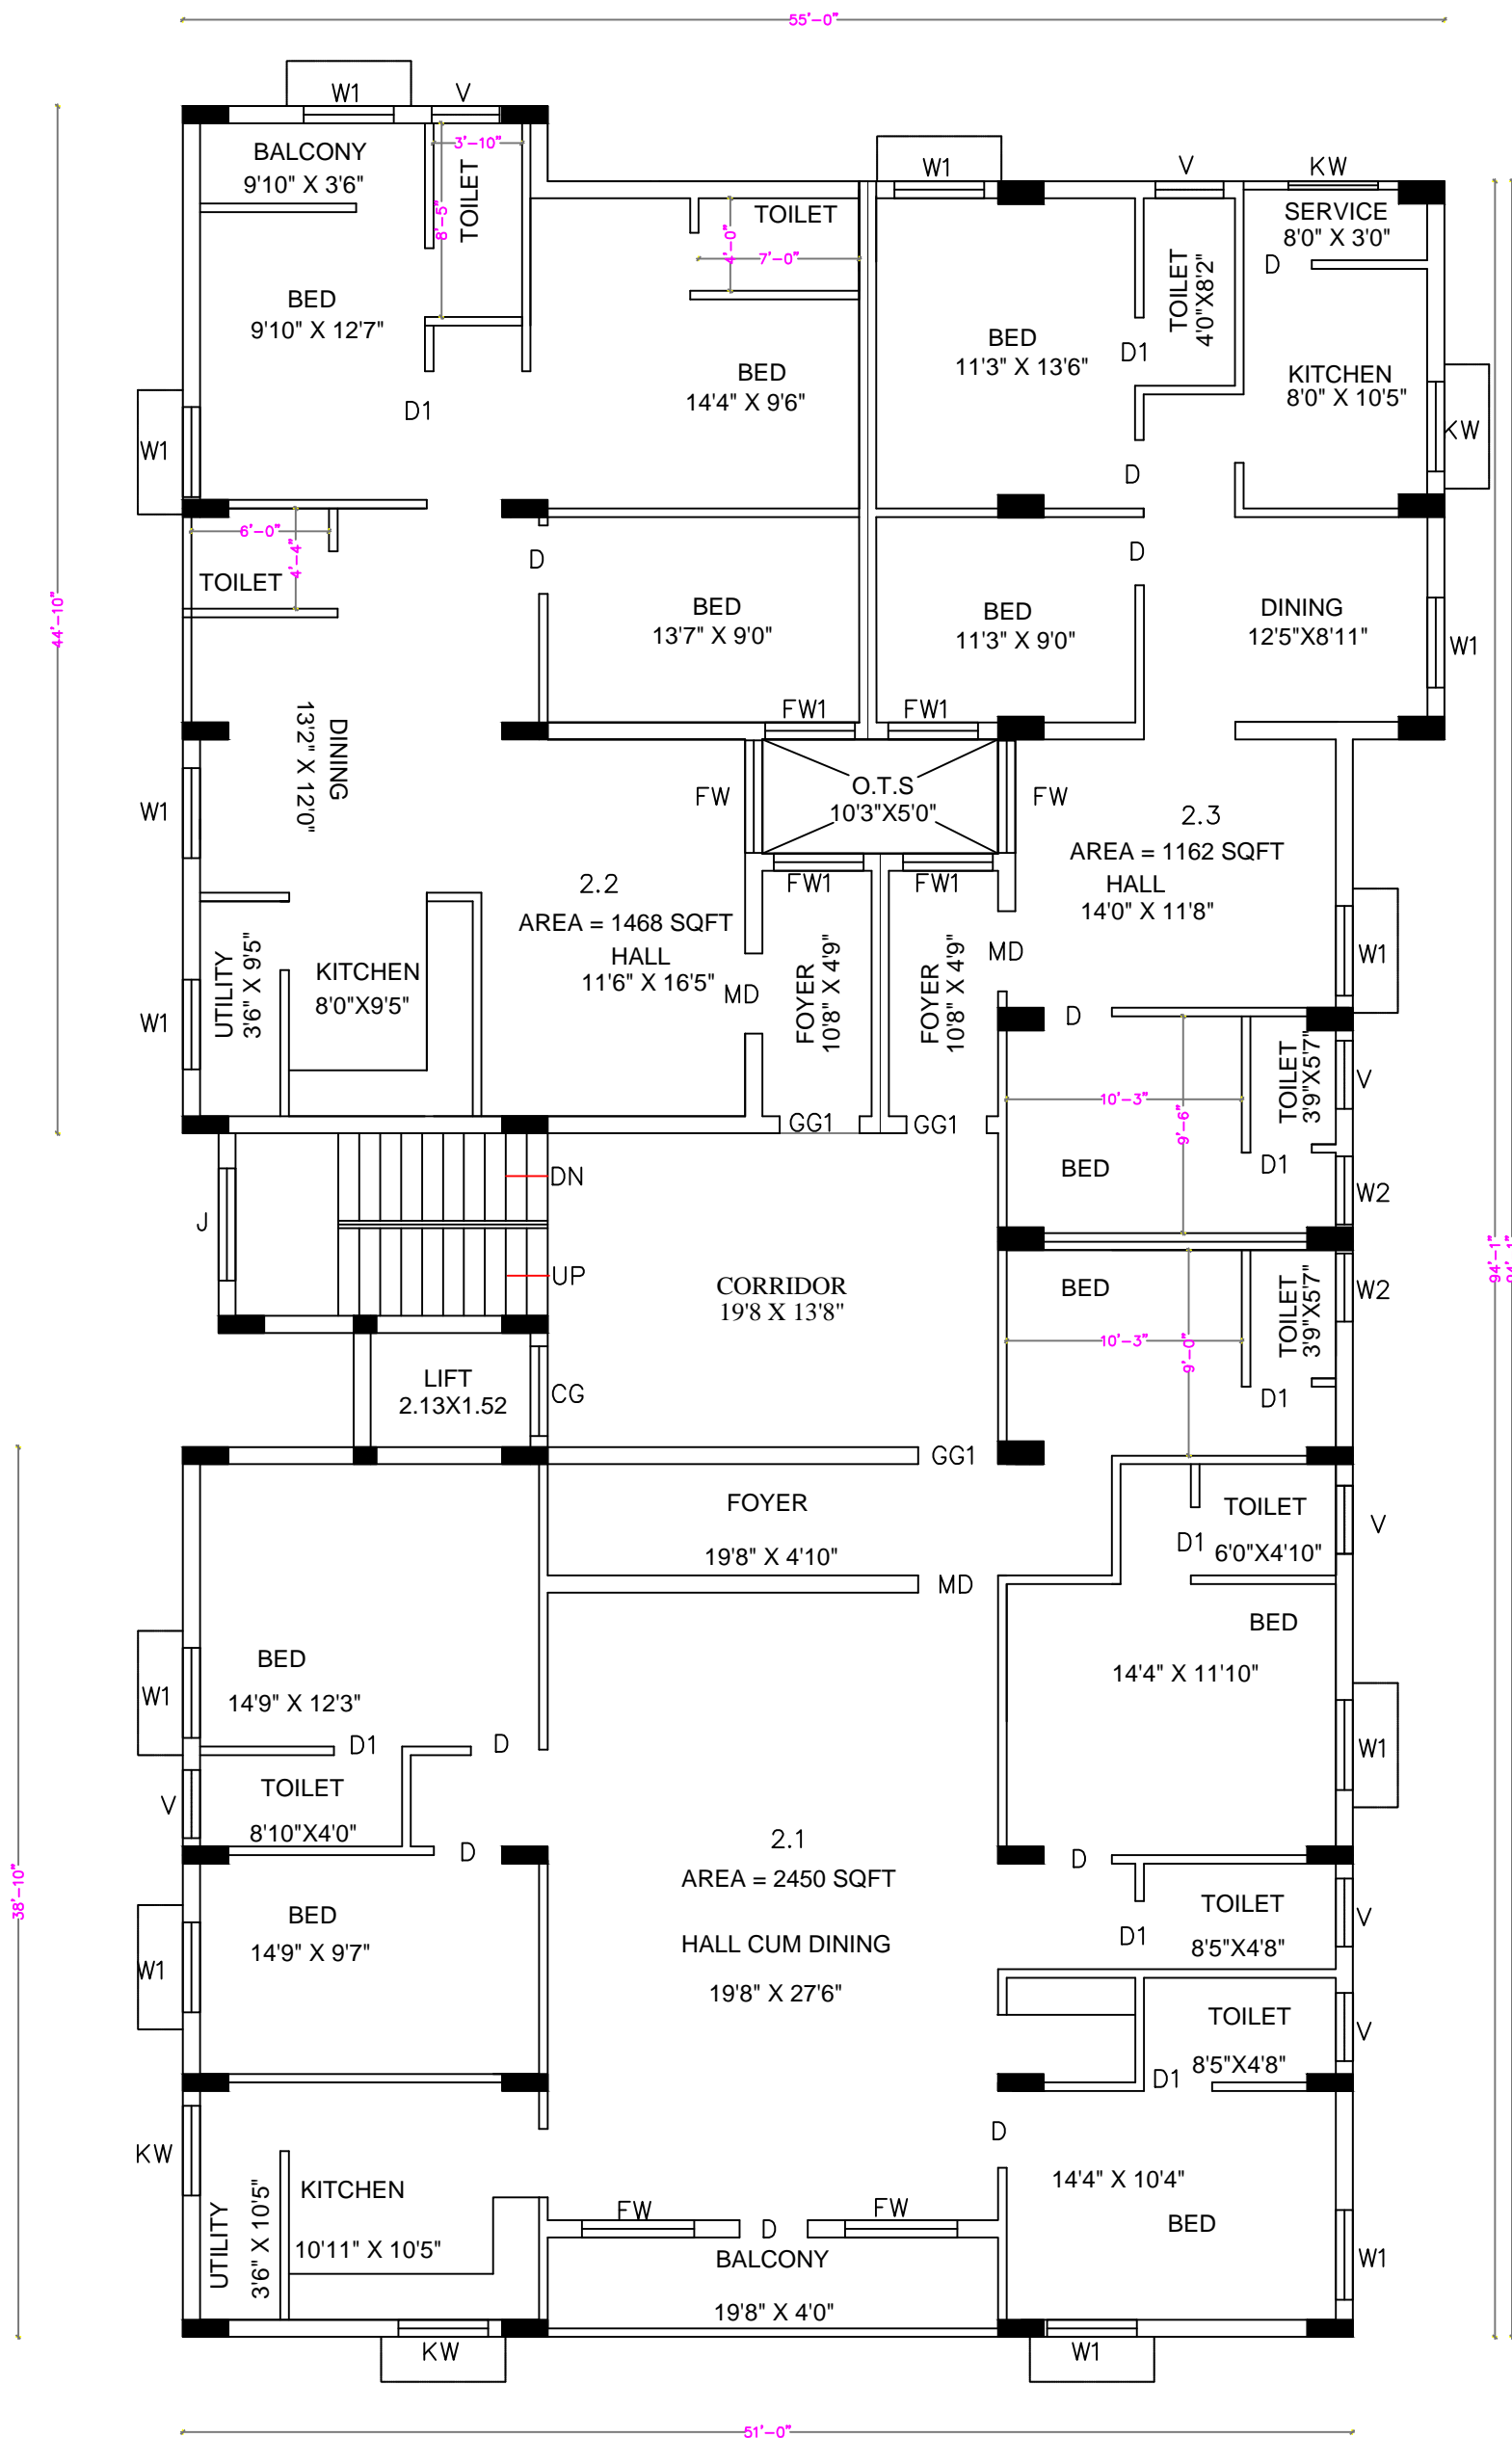

SECOND FLOOR PLAN