

NOT TO SCALE

SITE PLAN

1011 GROVEWOOD LN.
HOUSTON, TX 77008

design build develop

DESIGN3


STUDIO, INC
ARCHITECTS

713.225.7454 / whatsapp@design3inc.com

The designs contained herein are the property of DESIGN3 STUDIO, INC. and are subject to all copyright restrictions and are not to be printed or resold without the written consent of DESIGN3 STUDIO, INC. The General Contractor is responsible for conforming to all local jurisdiction codes and regulations. DESIGN3 STUDIO INC is not responsible for Means and Methods. The General Contractor is responsible for all techniques, scheduling and procedures.

FIRST FL & MID-LEVEL 2171.1 SQ. FT.
 SECOND FLOOR 2010.9 SQ. FT.
 TOTAL COND SPACE 4182.0 SQ. FT.

GARAGE 594.1 SQ. FT.
 FRONT PORCH 229.6 SQ. FT.
 BACK PORCH 171.6 SQ. FT.
 TOTAL COVERED 5177.3 SQ. FT.

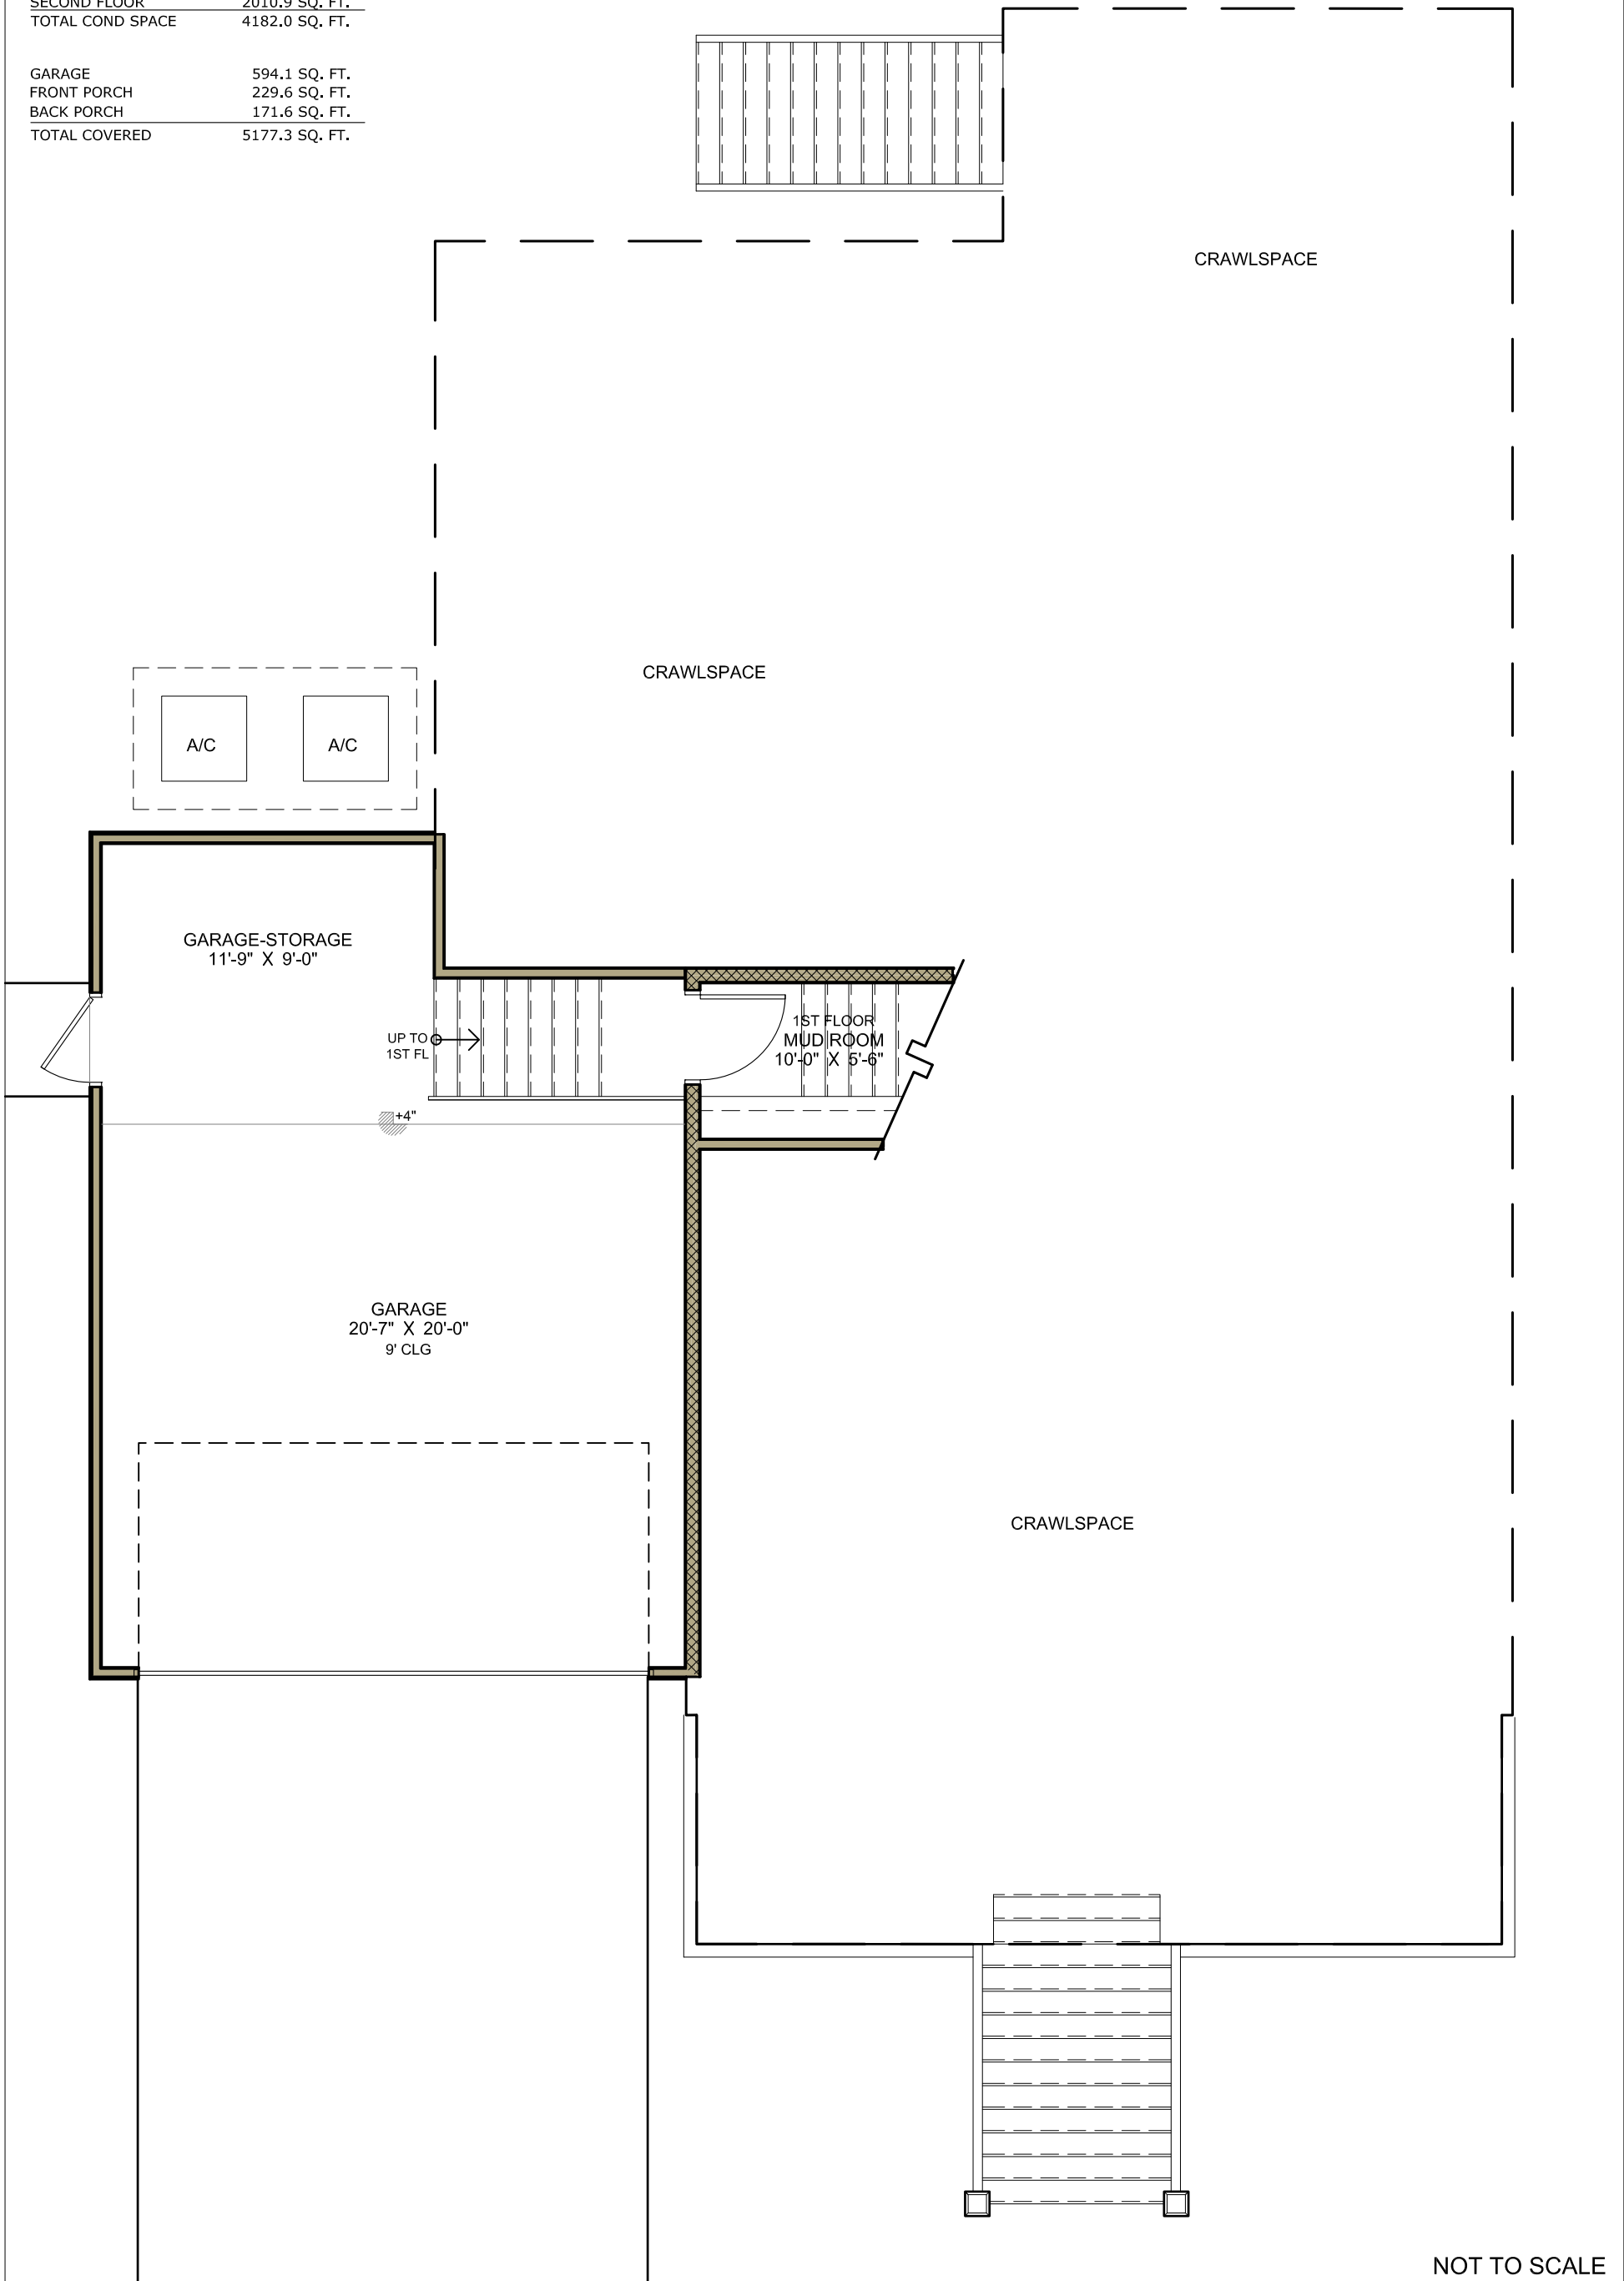

NOT TO SCALE

GARAGE LEVEL FLOOR PLAN


1011 GROVEWOOD LN.
 HOUSTON, TX 77008

design build develop
DESIGN3
 STUDIO, INC
 ARCHITECTS
 713.225.7454 / whatsapp@design3inc.com

The designs contained herein are the property of DESIGN3 STUDIO, INC. and are subject to all copyright restrictions and are not to be reprinted or resold without the written consent of DESIGN 3 STUDIO, INC. The General Contractor is responsible for conforming to all local jurisdiction codes and regulations. DESIGN 3 STUDIO INC is not responsible for Means and Methods. The General Contractor is responsible for all techniques, scheduling and procedures.

FIRST FL & MID-LEVEL 2171.1 SQ. FT.
 SECOND FLOOR 2010.9 SQ. FT.
 TOTAL COND SPACE 4182.0 SQ. FT.

GARAGE 594.1 SQ. FT.
 FRONT PORCH 229.6 SQ. FT.
 BACK PORCH 171.6 SQ. FT.
 TOTAL COVERED 5177.3 SQ. FT.

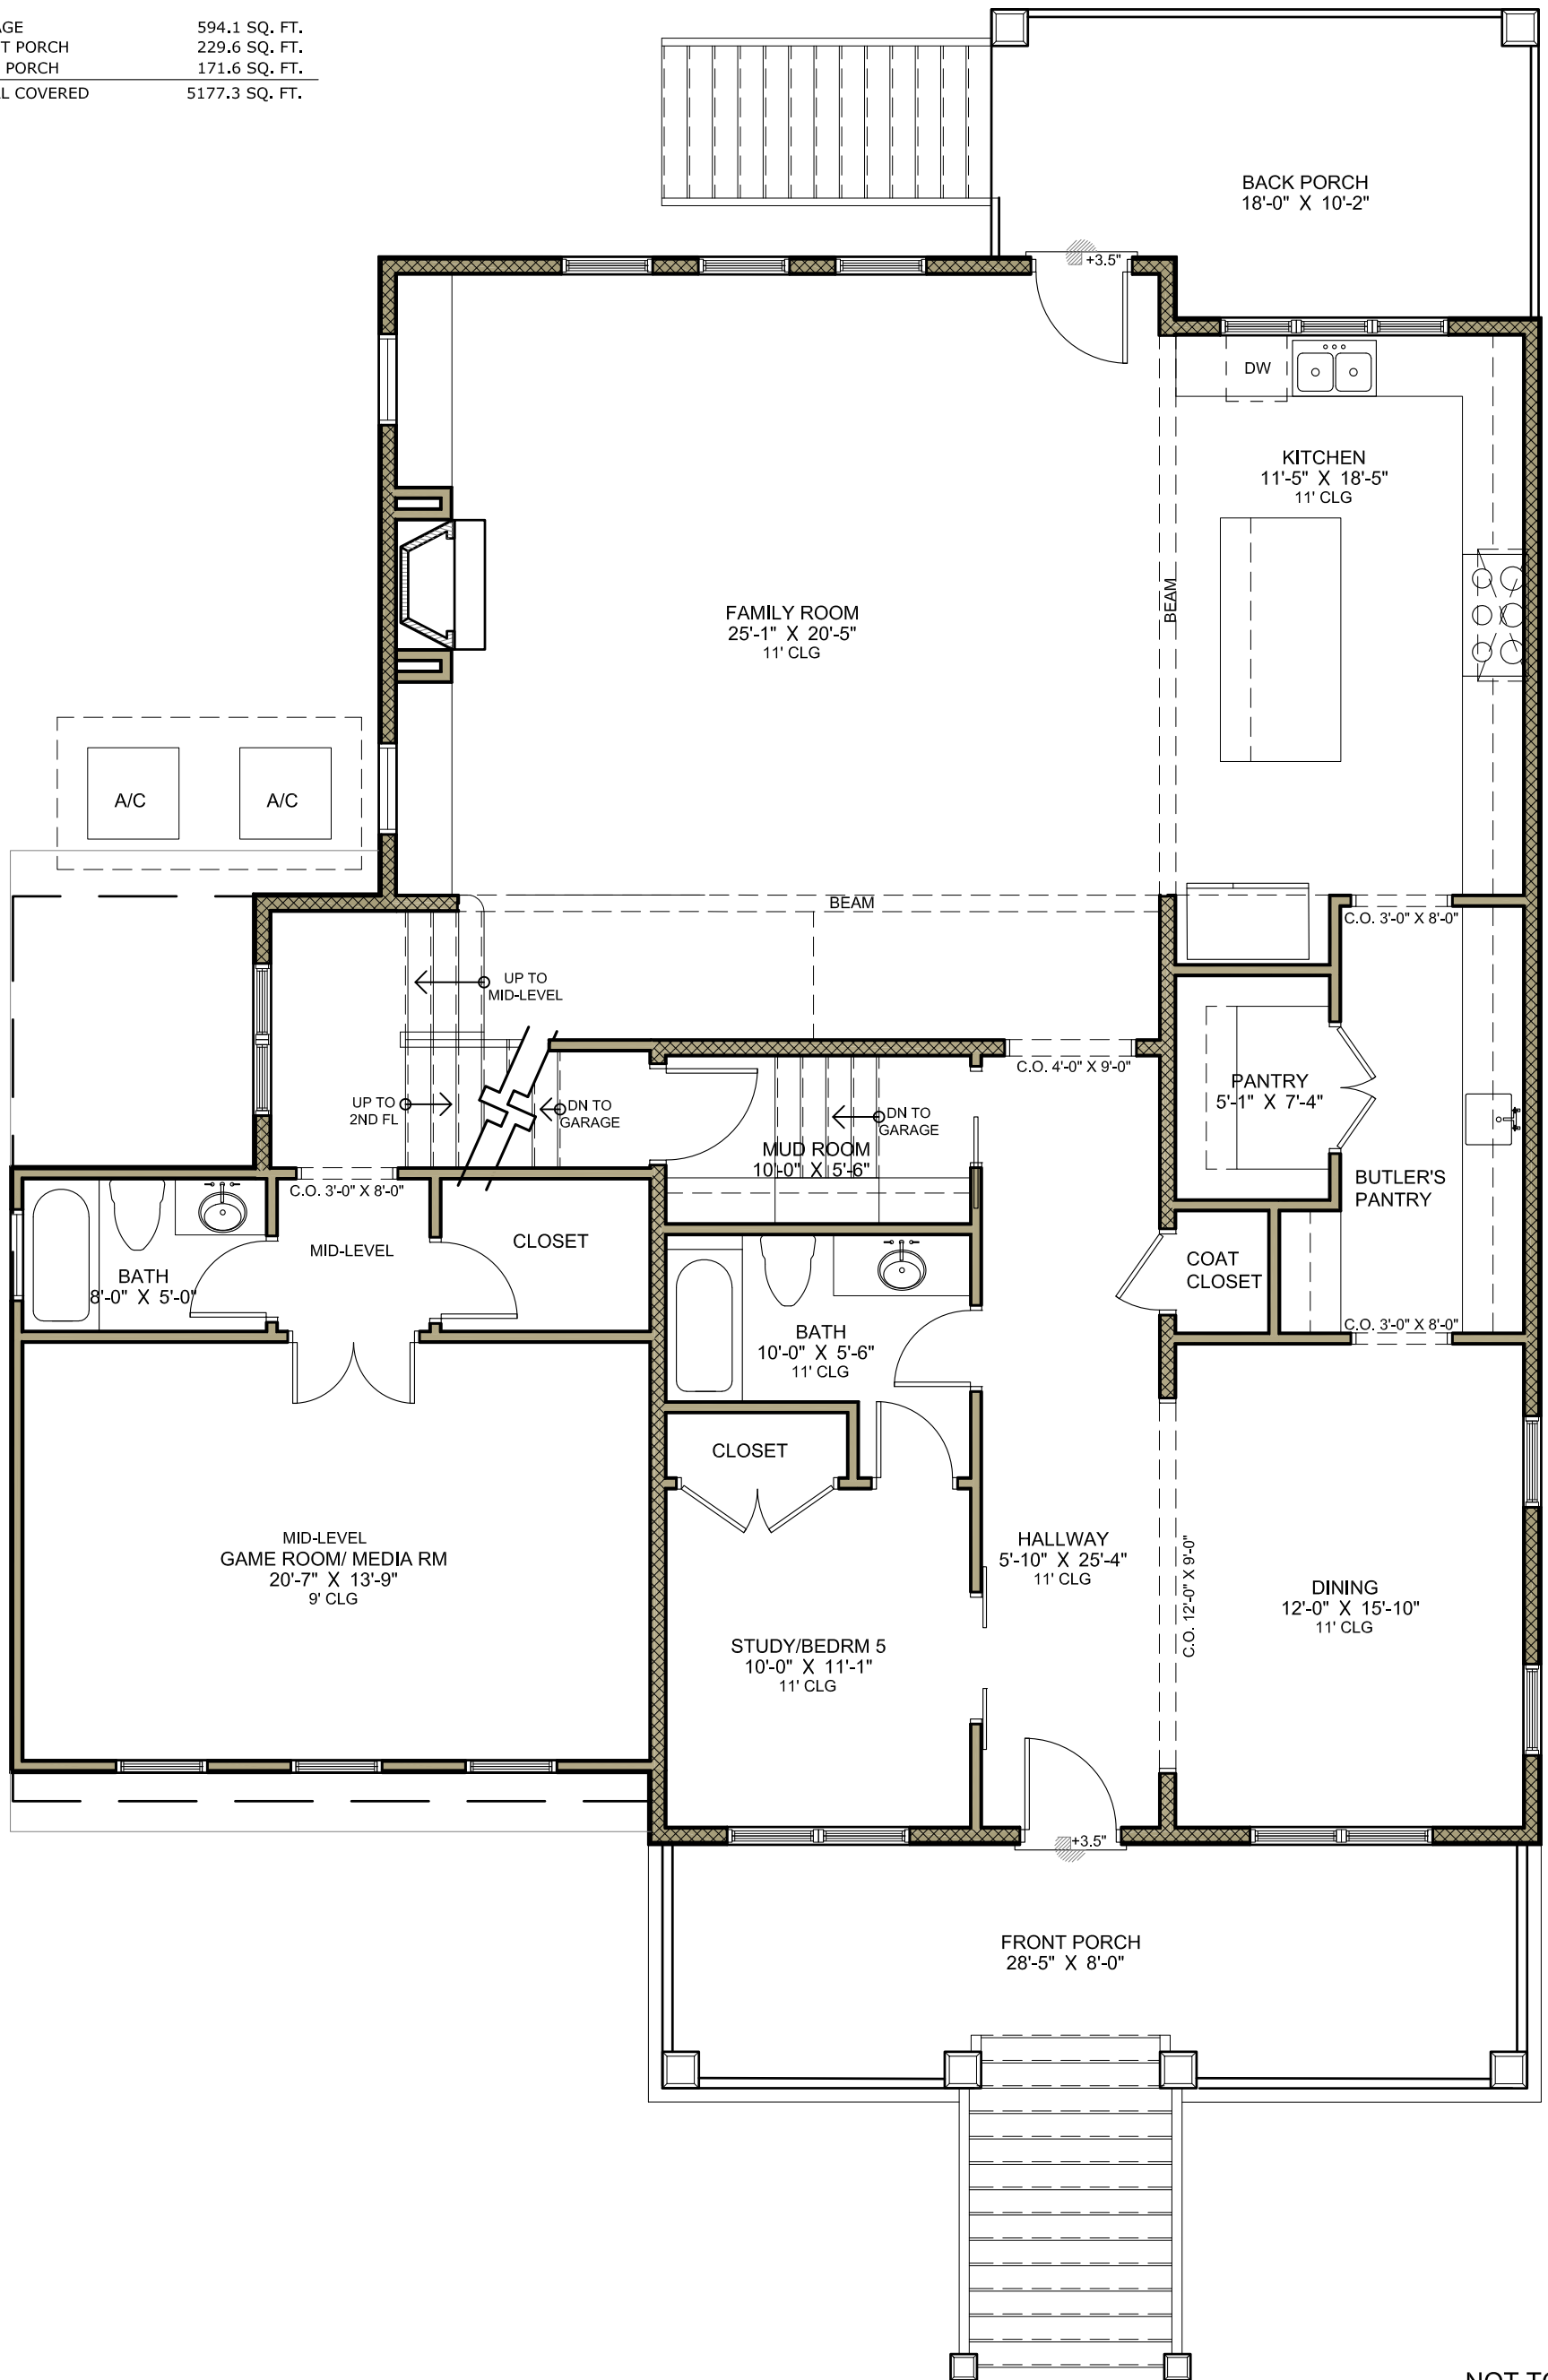

NOT TO SCALE


1ST FLOOR PLAN
 1011 GROVEWOOD LN.
 HOUSTON, TX 77008

design build develop
DESIGN3
 STUDIO, INC
 ARCHITECTS
 713.225.7454 / whatsapp@design3inc.com

The designs contained herein are the property of DESIGN3 STUDIO, INC. and are subject to all copyright restrictions and are not to be printed or resold without the written consent of DESIGN 3 STUDIO, INC. The General Contractor is responsible for conforming to all local jurisdiction codes and regulations. DESIGN 3 STUDIO INC is not responsible for Means and Methods. The General Contractor is responsible for all techniques, scheduling and procedures.

FIRST FL & MID-LEVEL 2171.1 SQ. FT.
 SECOND FLOOR 2010.9 SQ. FT.
 TOTAL COND SPACE 4182.0 SQ. FT.

GARAGE 594.1 SQ. FT.
 FRONT PORCH 229.6 SQ. FT.
 BACK PORCH 171.6 SQ. FT.
 TOTAL COVERED 5177.3 SQ. FT.

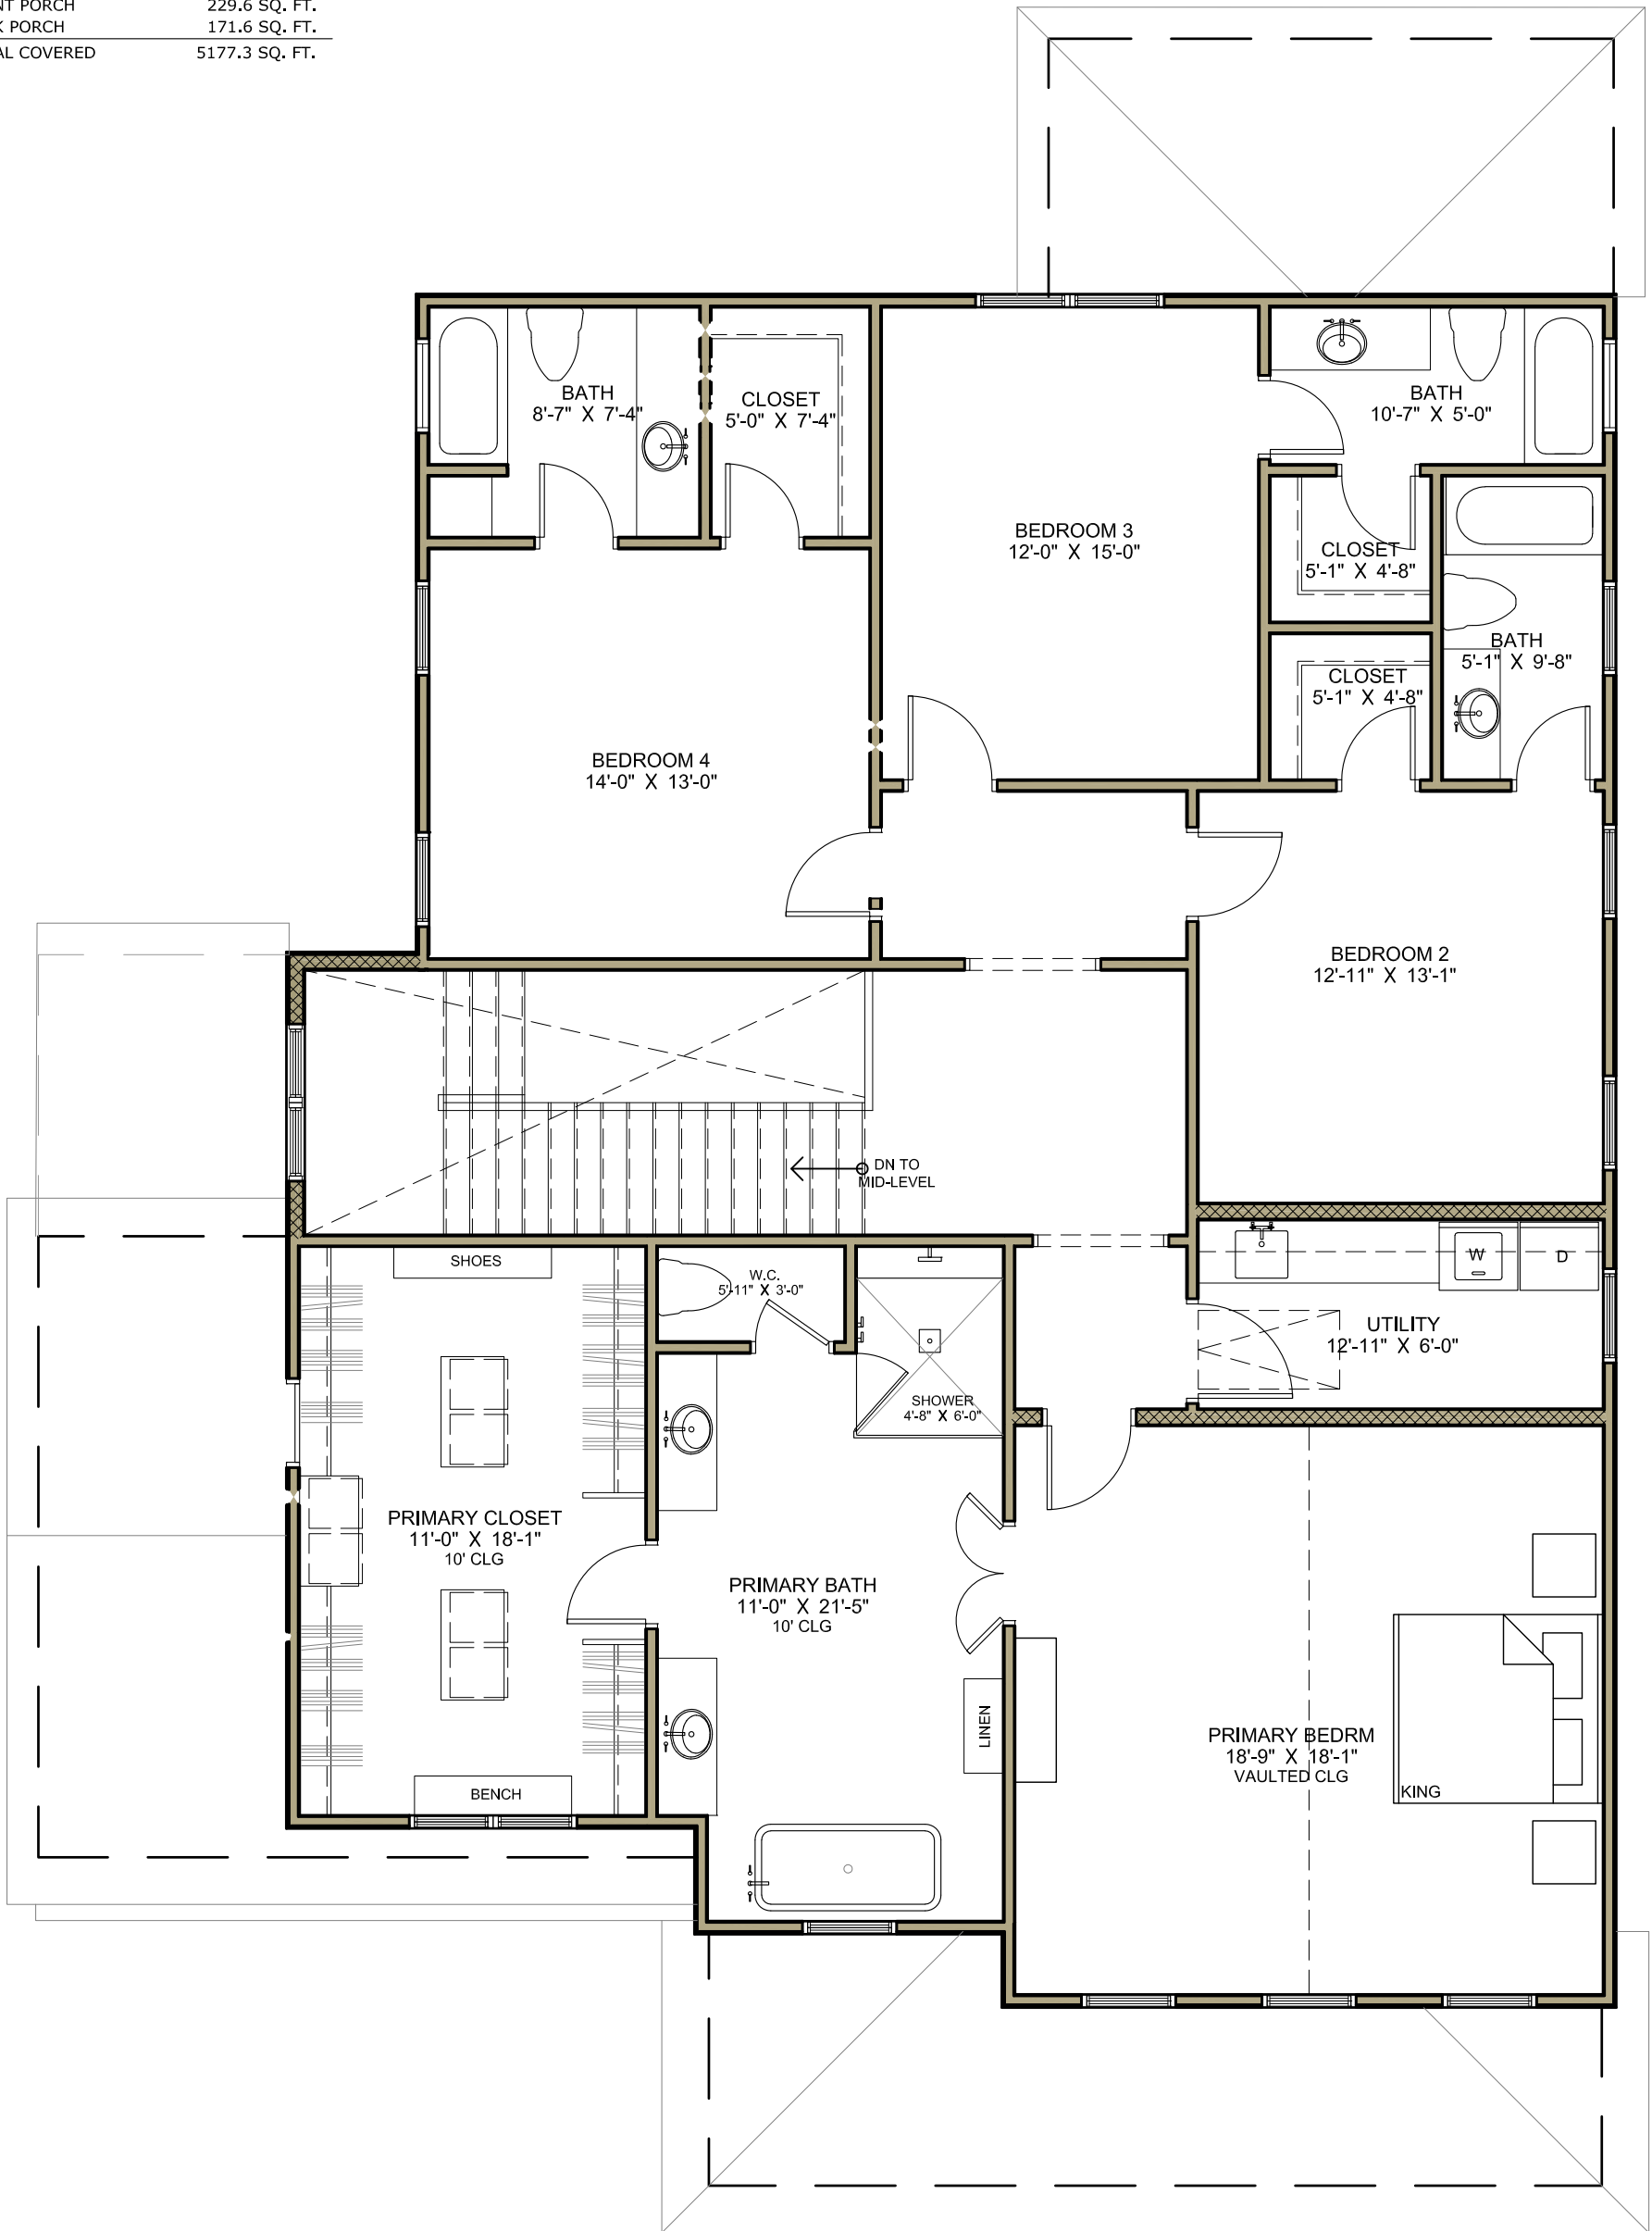

NOT TO SCALE

2ND FLOOR PLAN
 1011 GROVEWOOD LN.
 HOUSTON, TX 77008

design build develop
DESIGN3
 STUDIO, INC
 ARCHITECTS
 713.225.7454 / whatsapp@design3inc.com

The designs contained herein are the property of DESIGN3 STUDIO, INC. and are subject to all copyright restrictions and are not to be printed or resold without the written consent of DESIGN3 STUDIO, INC. The General Contractor is responsible for conforming to all local jurisdiction codes and regulations. DESIGN3 STUDIO INC is not responsible for Means and Methods. The General Contractor is responsible for all techniques, scheduling and procedures.



FRONT ELEVATION

1011 GROVEWOOD LN.
HOUSTON TX 77008

NOT TO SCALE

design build develop

DESIGN3

STUDIO, INC
ARCHITECTS
713.225.7454 / whatsapp@design3inc.com

The designs contained herein are the property of DESIGN3 STUDIO, INC. and are subject to all copyright restrictions and are not to be reprinted or resold without the written consent of DESIGN 3 STUDIO, INC. The General Contractor is responsible for conforming to all local jurisdiction codes and regulations. DESIGN 3 STUDIO INC is not responsible for Means and Methods. The General Contractor is responsible for all techniques, scheduling and procedures.



RIGHT ELEVATION

1011 GROVEWOOD LN.
HOUSTON TX 77008

NOT TO SCALE

design build develop

DESIGN3

STUDIO, INC
ARCHITECTS
713.225.7454 / whatsapp@design3inc.com

The designs contained herein are the property of DESIGN3 STUDIO, INC. and are subject to all copyright restrictions and are not to be reprinted or resold without the written consent of DESIGN 3 STUDIO, INC. The General Contractor is responsible for conforming to all local jurisdiction codes and regulations. DESIGN 3 STUDIO INC is not responsible for Means and Methods. The General Contractor is responsible for all techniques, scheduling and procedures.



NOT TO SCALE

BACK ELEVATION

1011 GROVEWOOD LN.
HOUSTON TX 77008

design build develop

DESIGN3

STUDIO, INC
ARCHITECTS

713.225.7454 / whatsapp@design3inc.com

The designs contained herein are the property of DESIGN3 STUDIO, INC. and are subject to all copyright restrictions and are not to be reprinted or resold without the written consent of DESIGN 3 STUDIO, INC. The General Contractor is responsible for conforming to all local jurisdiction codes and regulations. DESIGN 3 STUDIO INC is not responsible for Means and Methods. The General Contractor is responsible for all techniques, scheduling and procedures.



LEFT ELEVATION

1011 GROVEWOOD LN.
HOUSTON TX 77008

NOT TO SCALE

design build develop

DESIGN3

STUDIO, INC
ARCHITECTS
713.225.7454 / whatsapp@design3inc.com

The designs contained herein are the property of DESIGN3 STUDIO, INC. and are subject to all copyright restrictions and are not to be reprinted or resold without the written consent of DESIGN 3 STUDIO, INC. The General Contractor is responsible for conforming to all local jurisdiction codes and regulations. DESIGN 3 STUDIO INC is not responsible for Means and Methods. The General Contractor is responsible for all techniques, scheduling and procedures.