


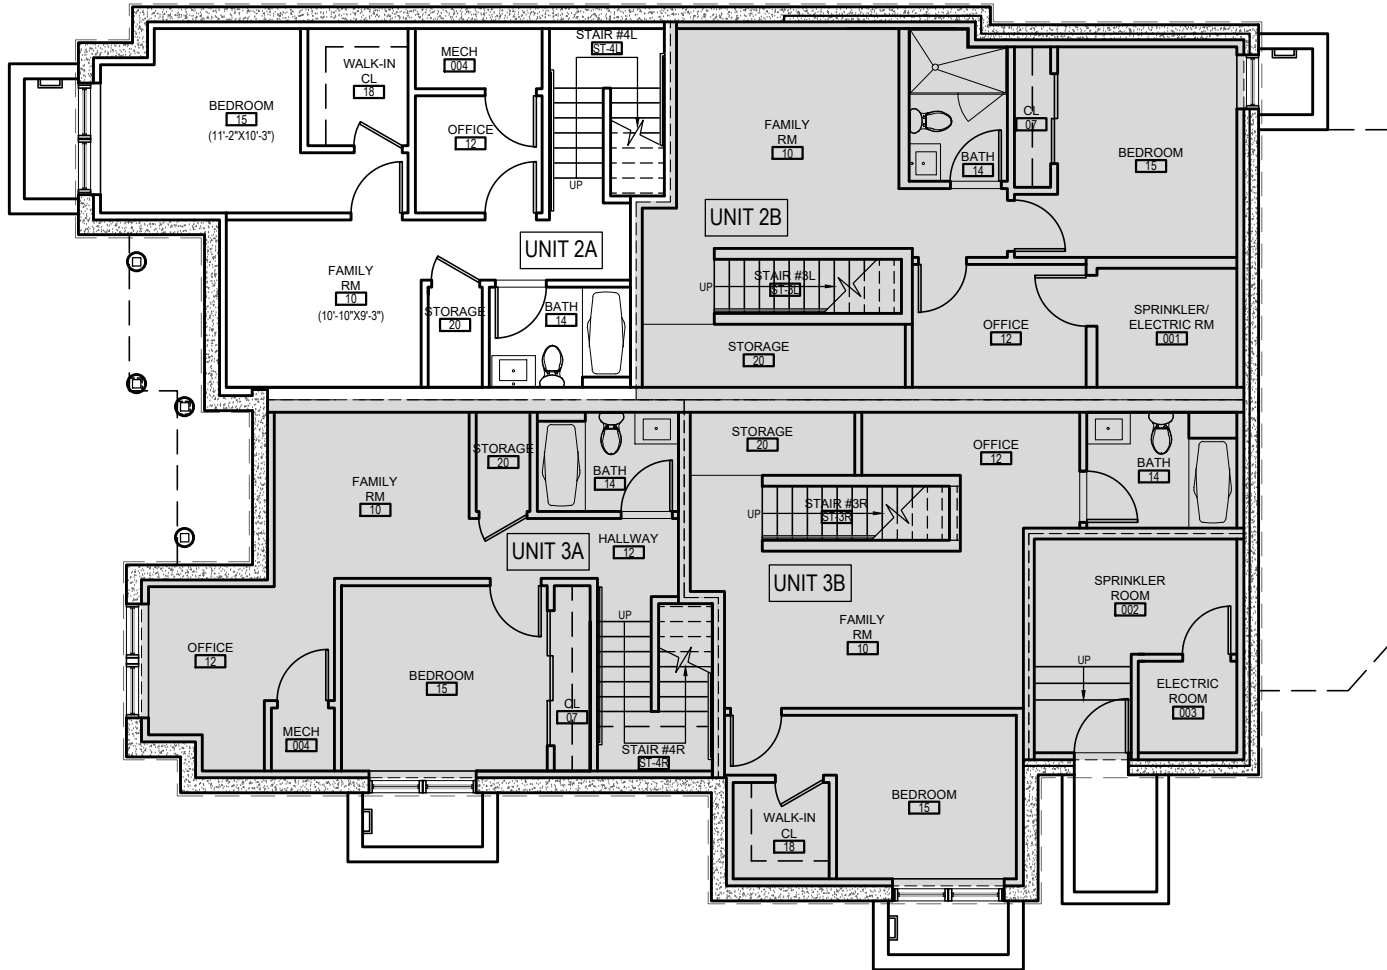


1 UNIT 2A
 BASEMENT FLOOR PLAN
 SCALE: 3/32"=1'-0"

REVIEW DRAFT

0' 5' 10' 20'




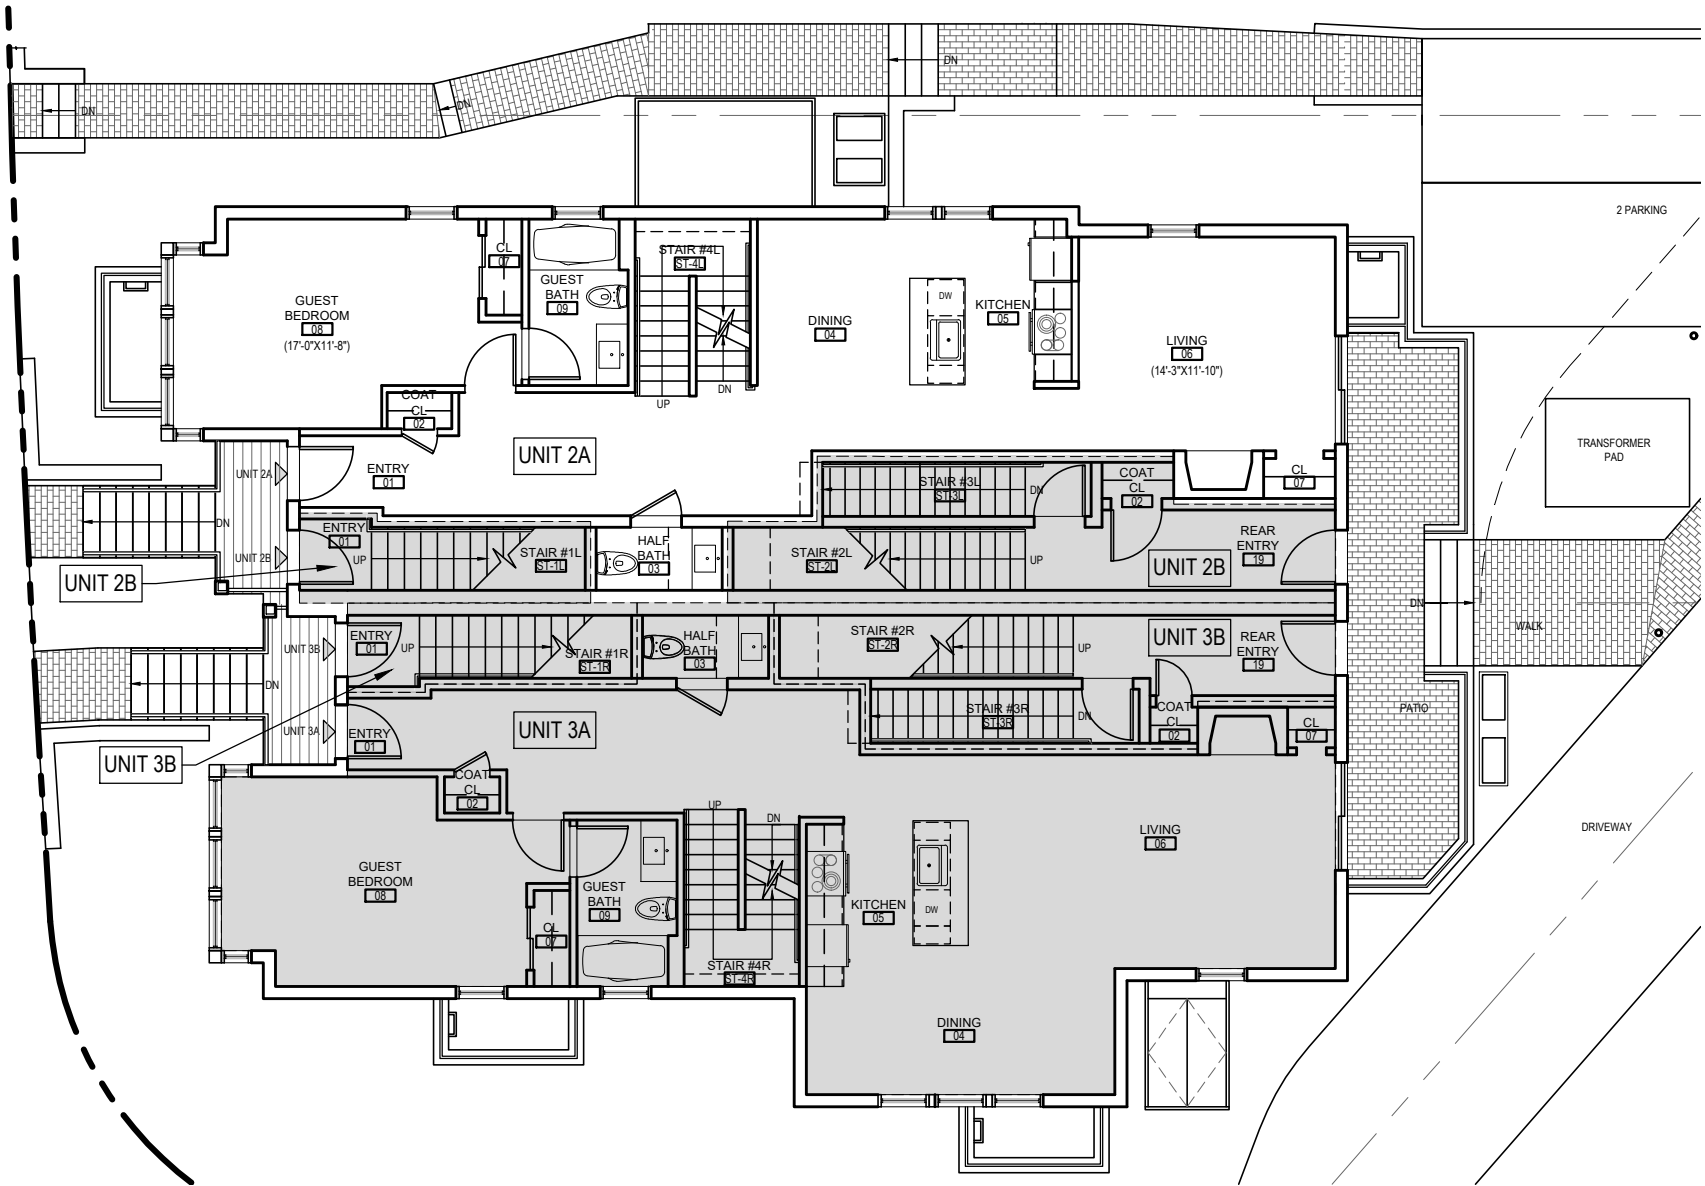

1 UNIT 2A
FIRST FLOOR PLAN
SCALE: 3/32"=1'-0"

REVIEW DRAFT



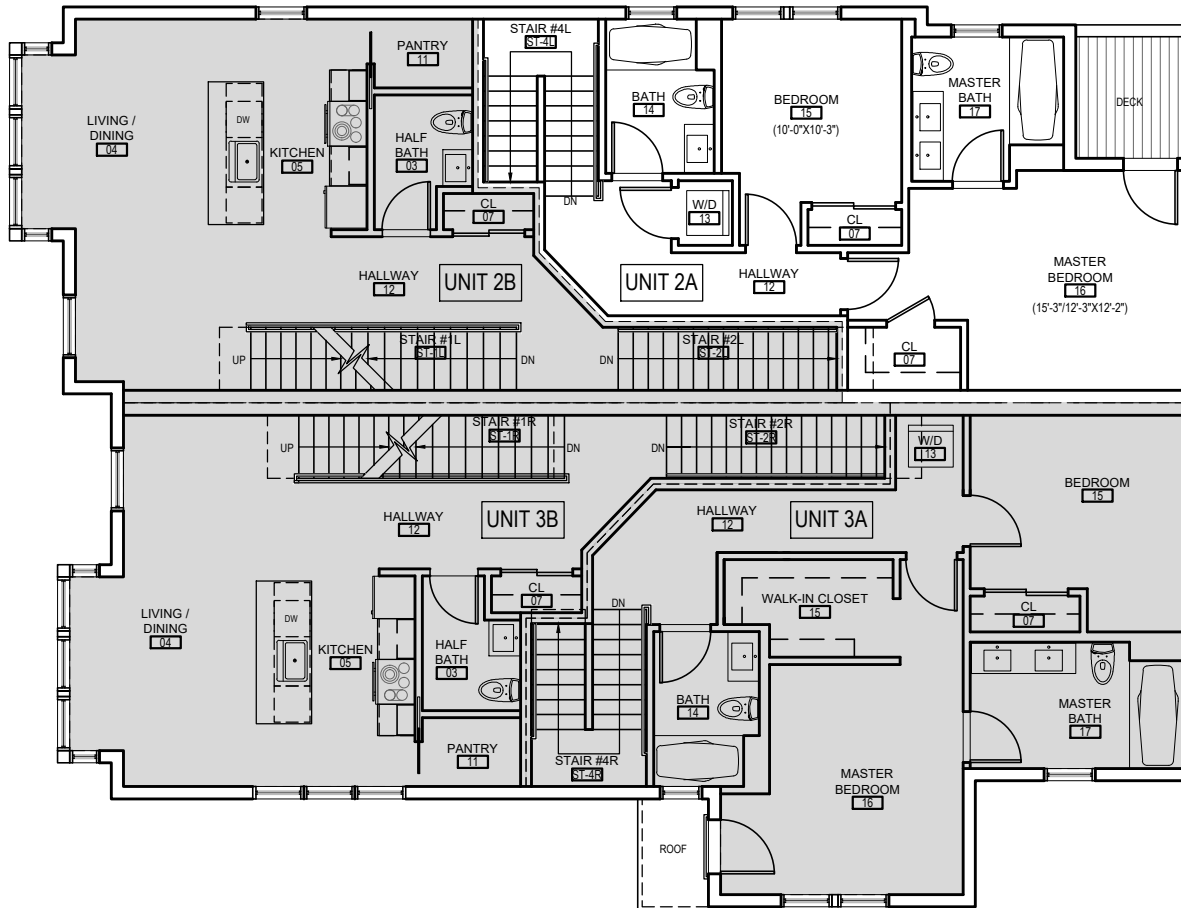

① UNIT 2A
 SECOND FLOOR PLAN
 SCALE: 3/32"=1'-0"
 REVIEW DRAFT

