



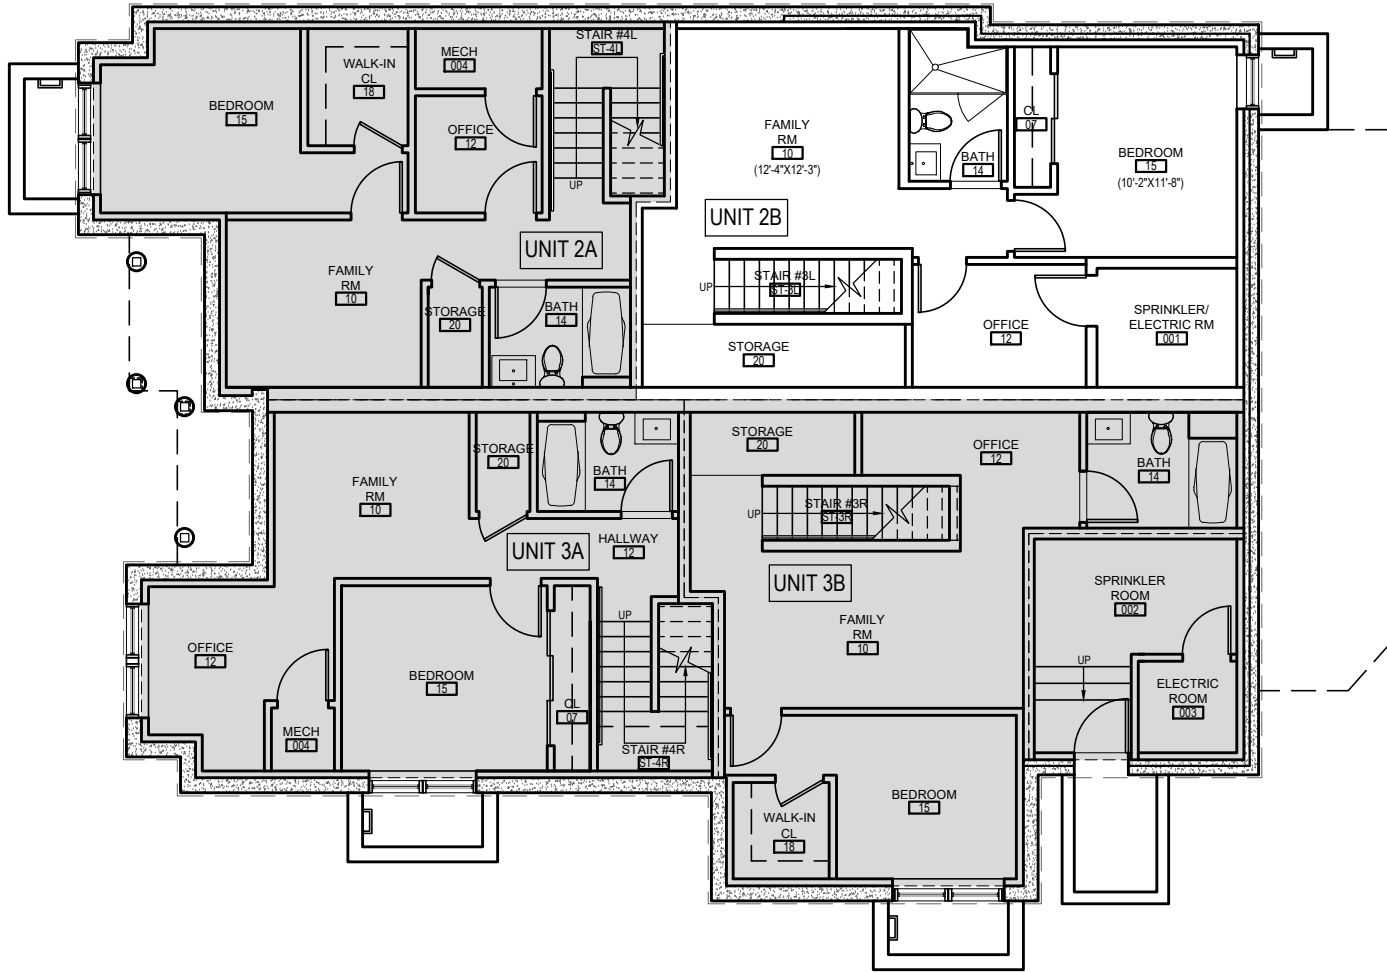

1 UNIT 2B
BASEMENT FLOOR PLAN
SCALE: 3/32"=1'-0"

REVIEW DRAFT



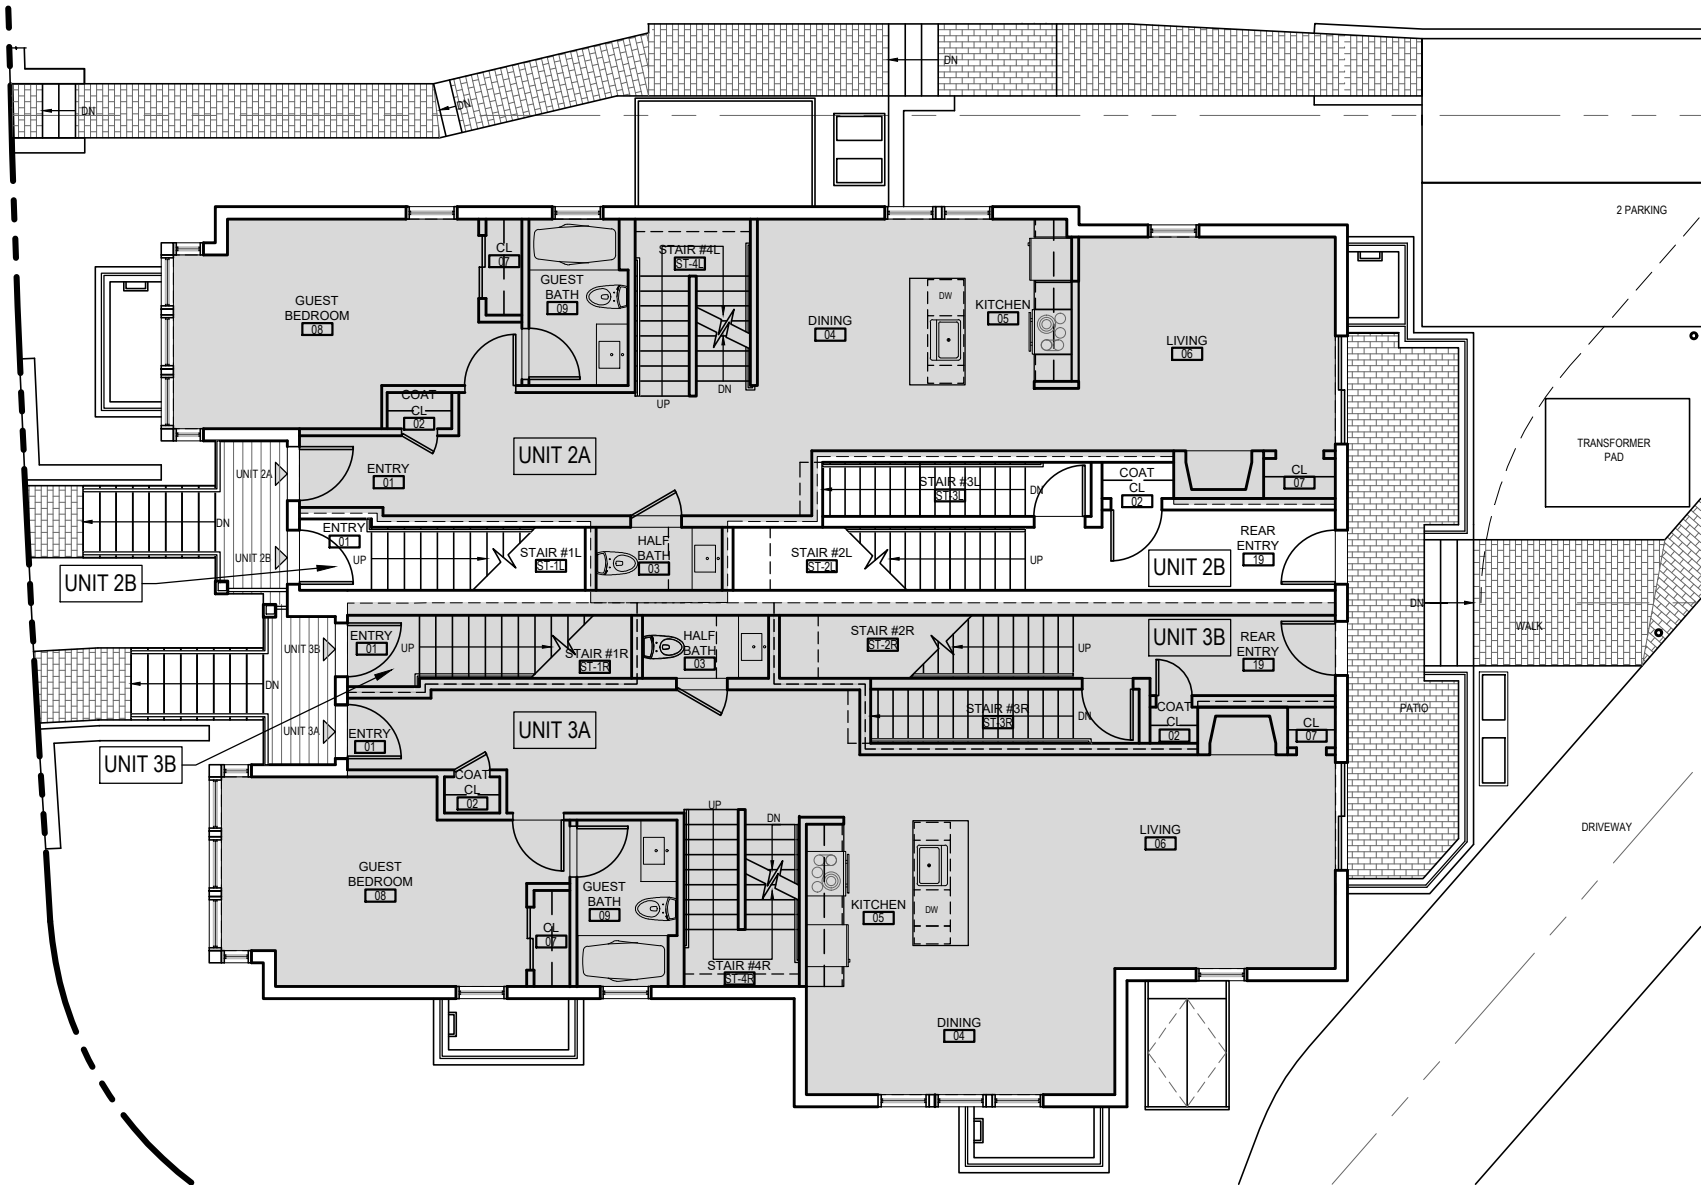


1 UNIT 2B
FIRST FLOOR PLAN
SCALE: 3/32"=1'-0"

REVIEW DRAFT


0' 5' 10' 20'



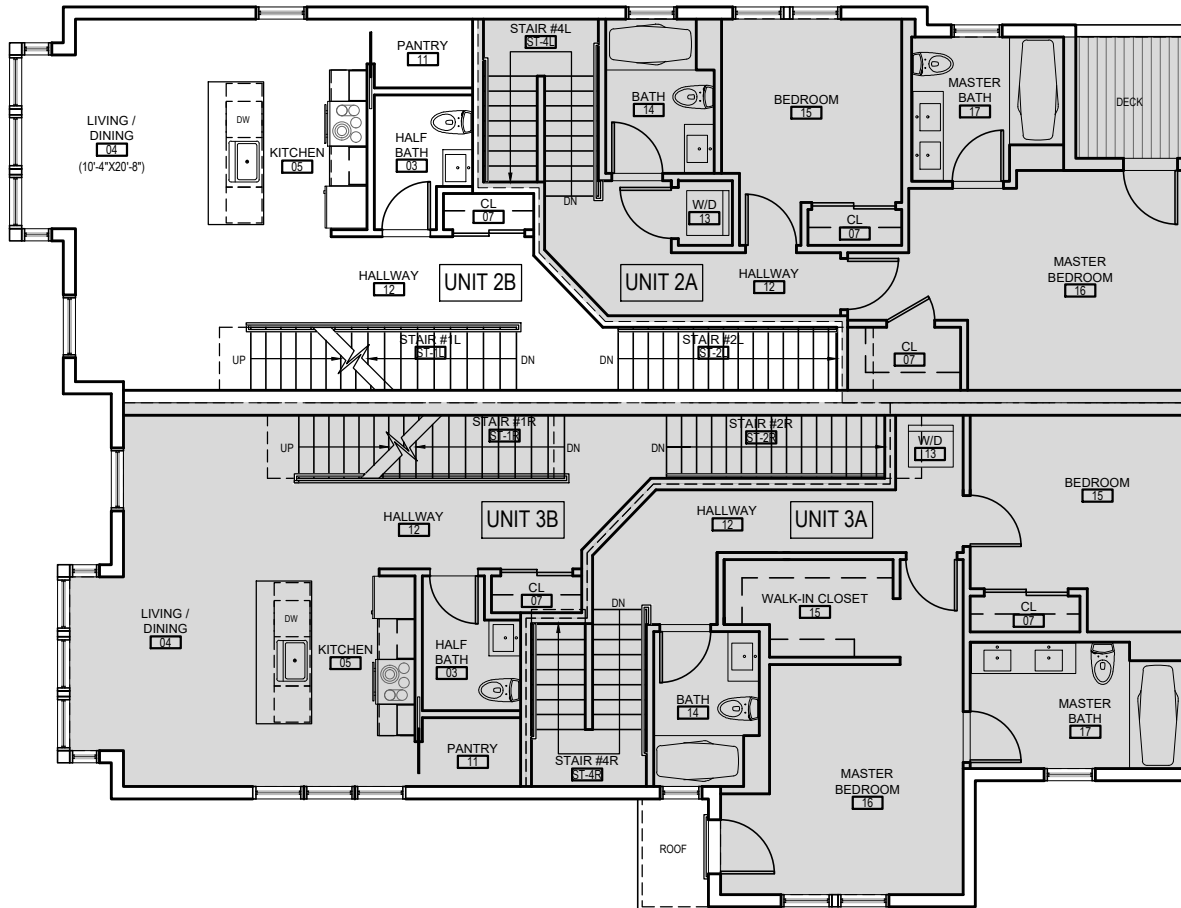

① UNIT 2B
 SECOND FLOOR PLAN
 SCALE: 3/32"=1'-0"
 REVIEW DRAFT



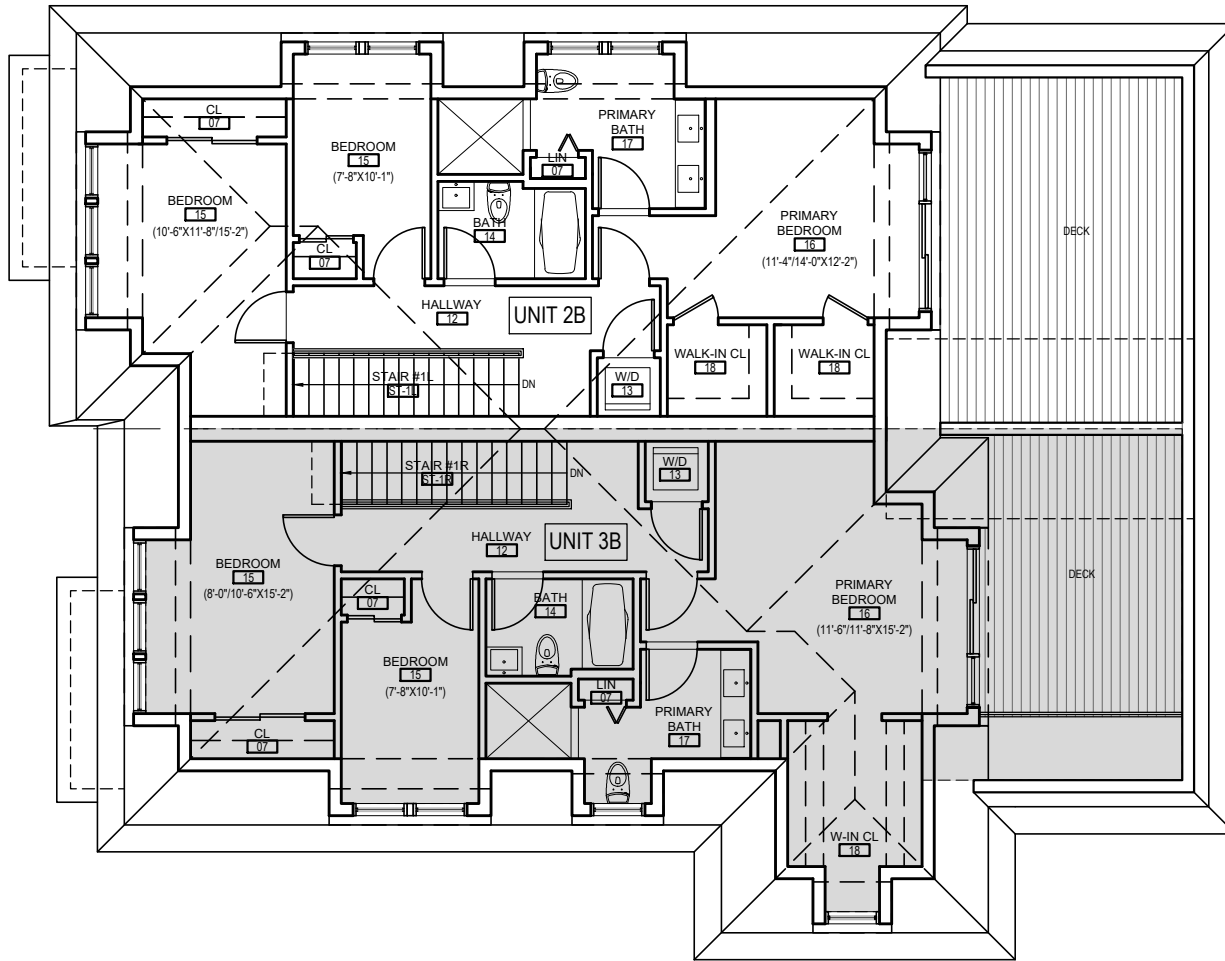

1 UNIT 2B
MANSARD FLOOR PLAN
SCALE: 3/32"=1'-0"
REVIEW DRAFT

