


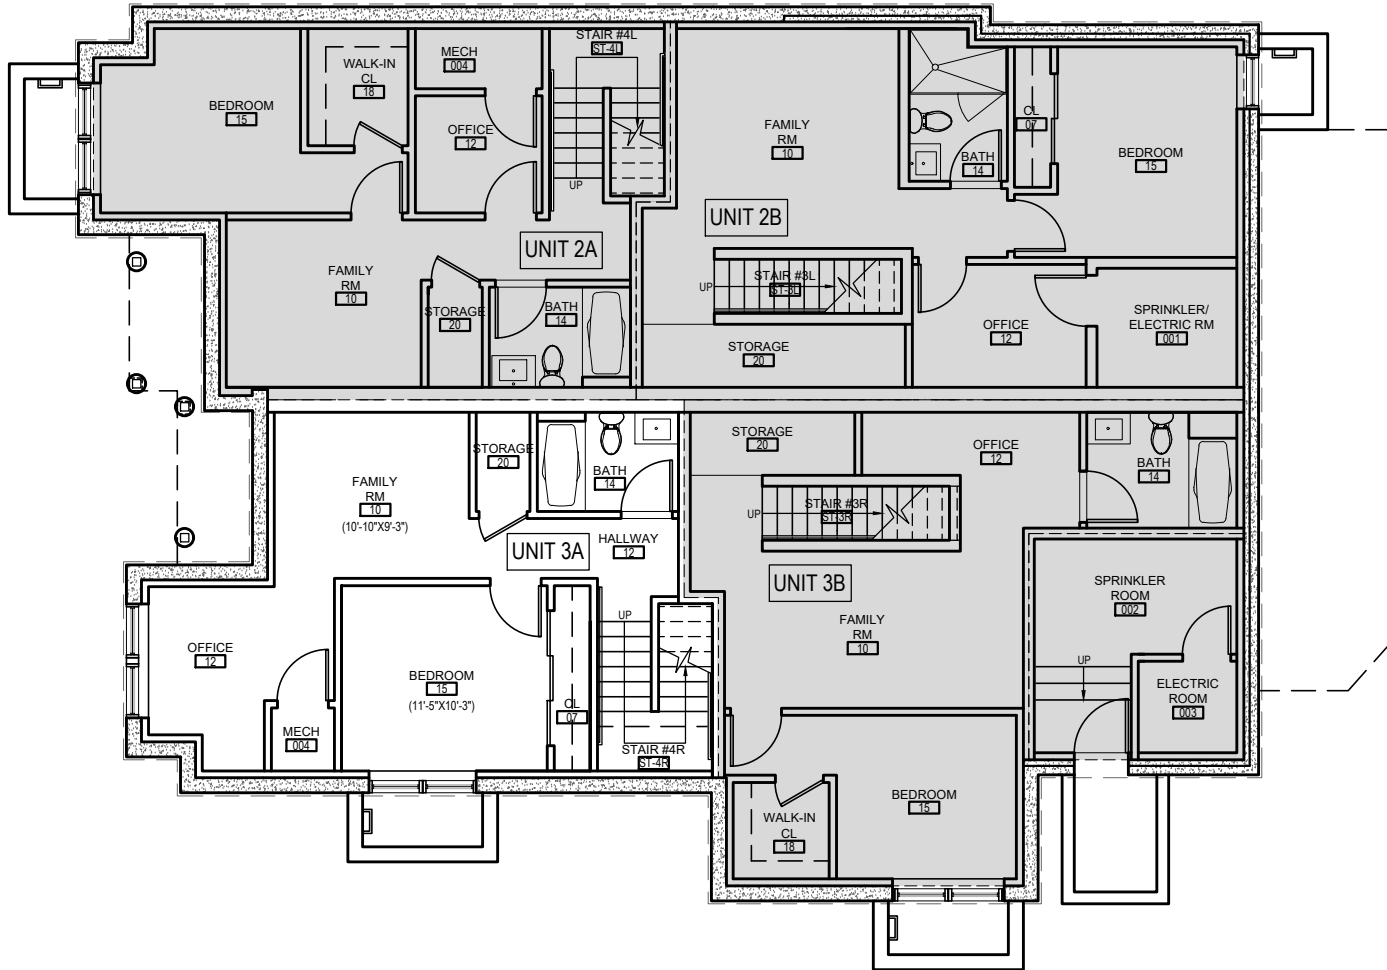


1 UNIT 3A
 BASEMENT FLOOR PLAN
 SCALE: 3/32"=1'-0"

REVIEW DRAFT


0' 5' 10' 20'



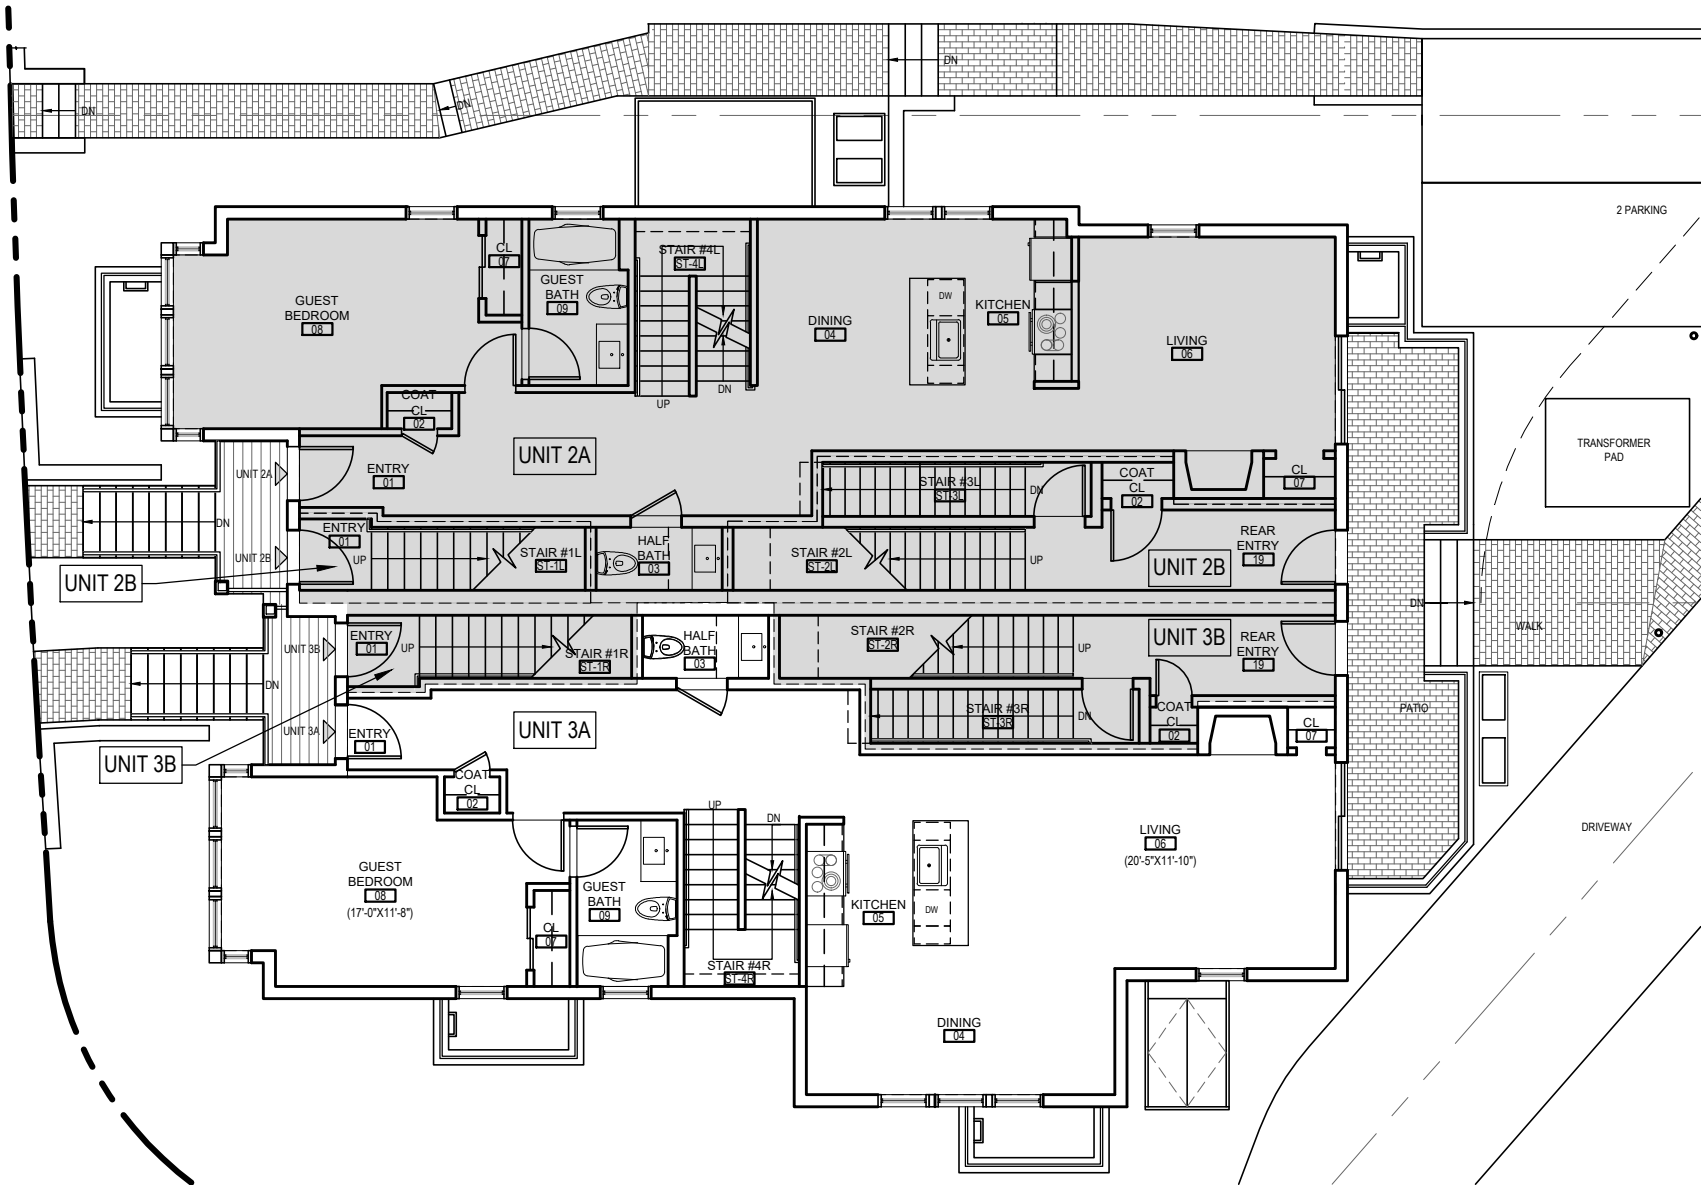

① UNIT 3A
 FIRST FLOOR PLAN
 SCALE: 3/32"=1'-0"
 REVIEW DRAFT



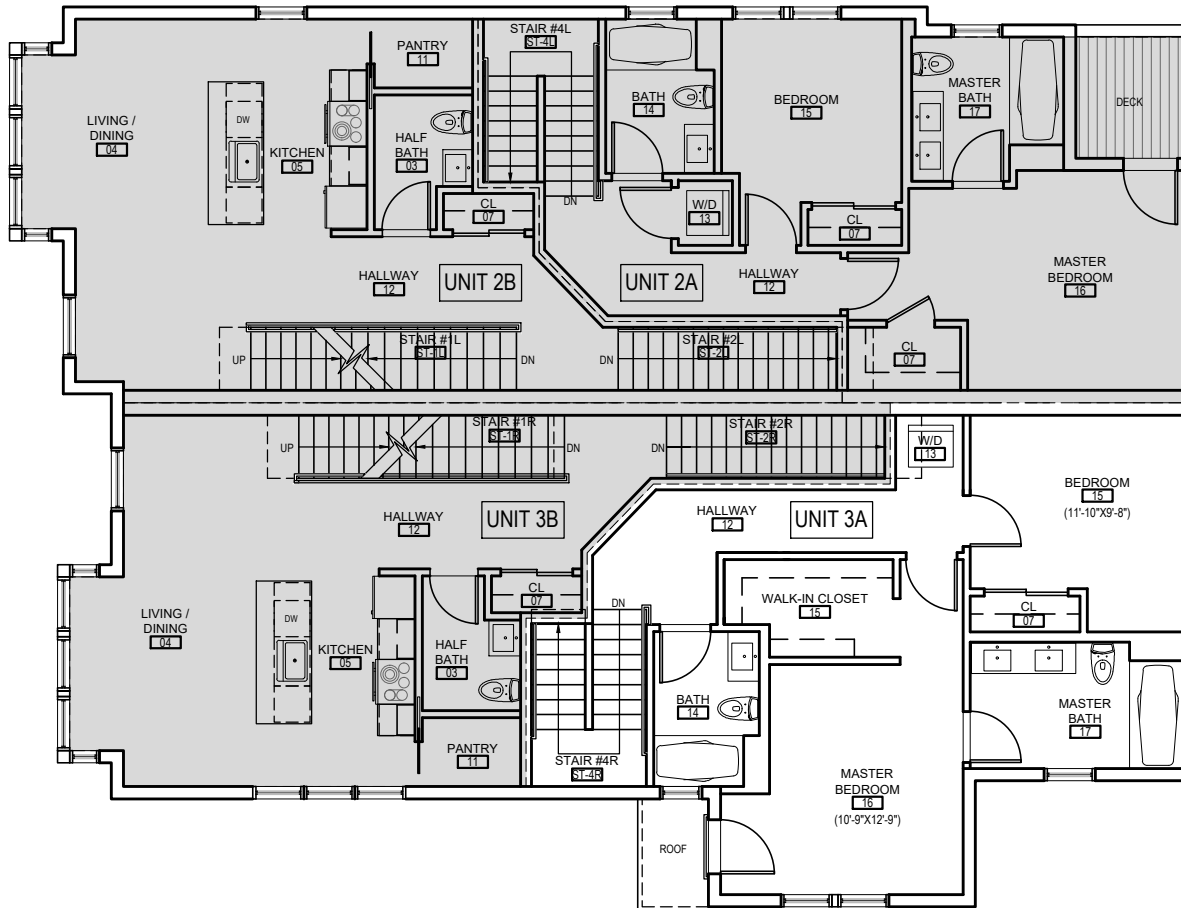

① UNIT 3A
 SECOND FLOOR PLAN
 SCALE: 3/32"=1'-0"
 REVIEW DRAFT

