


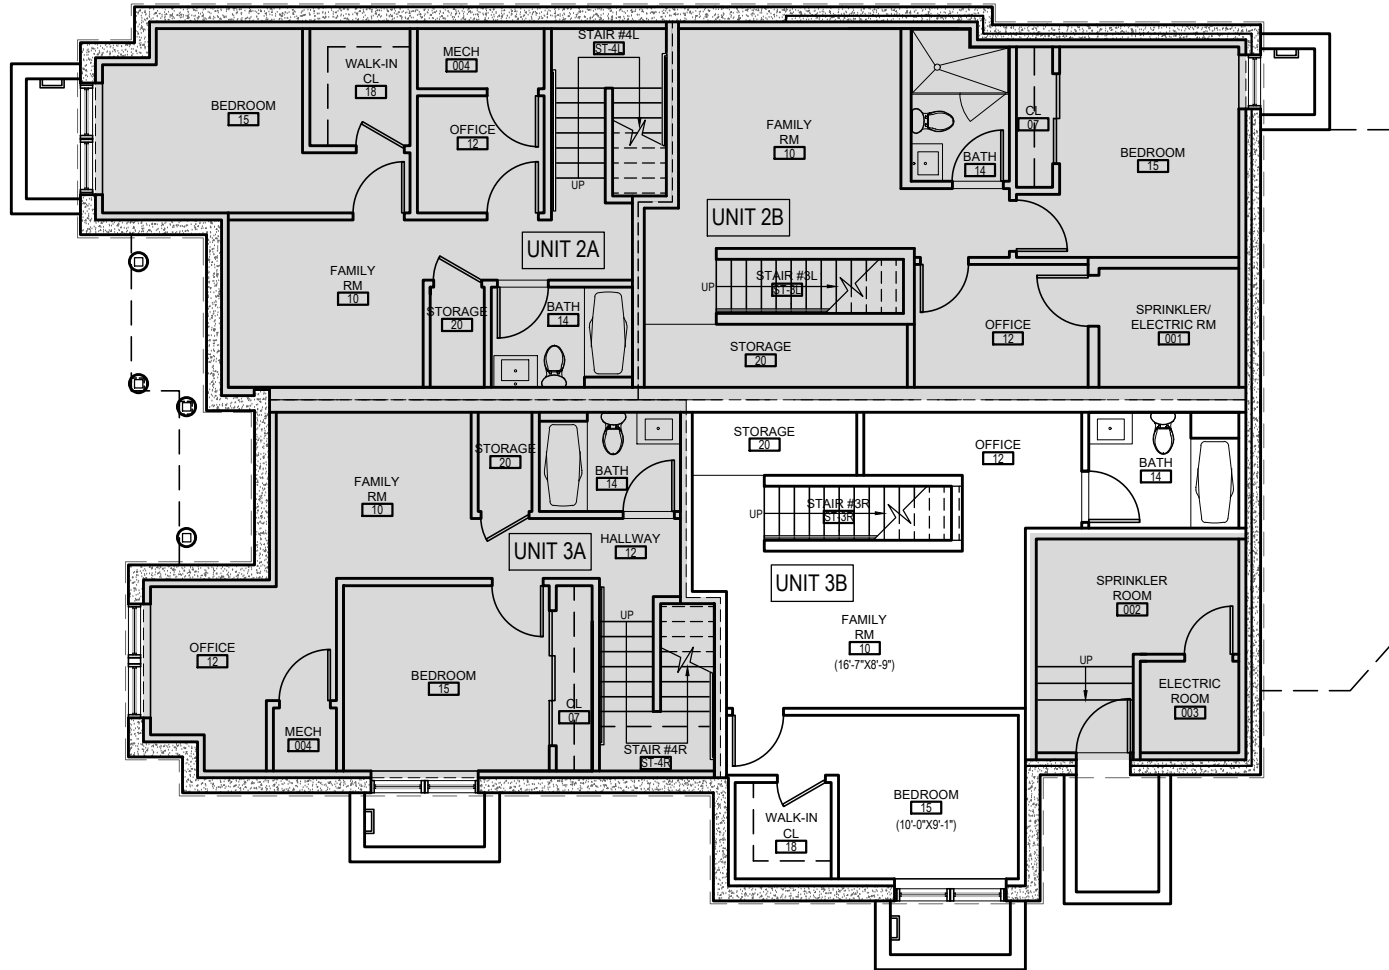


1 UNIT 3B
 BASEMENT FLOOR PLAN
 SCALE: 3/32"=1'-0"

REVIEW DRAFT

0' 5' 10' 20'




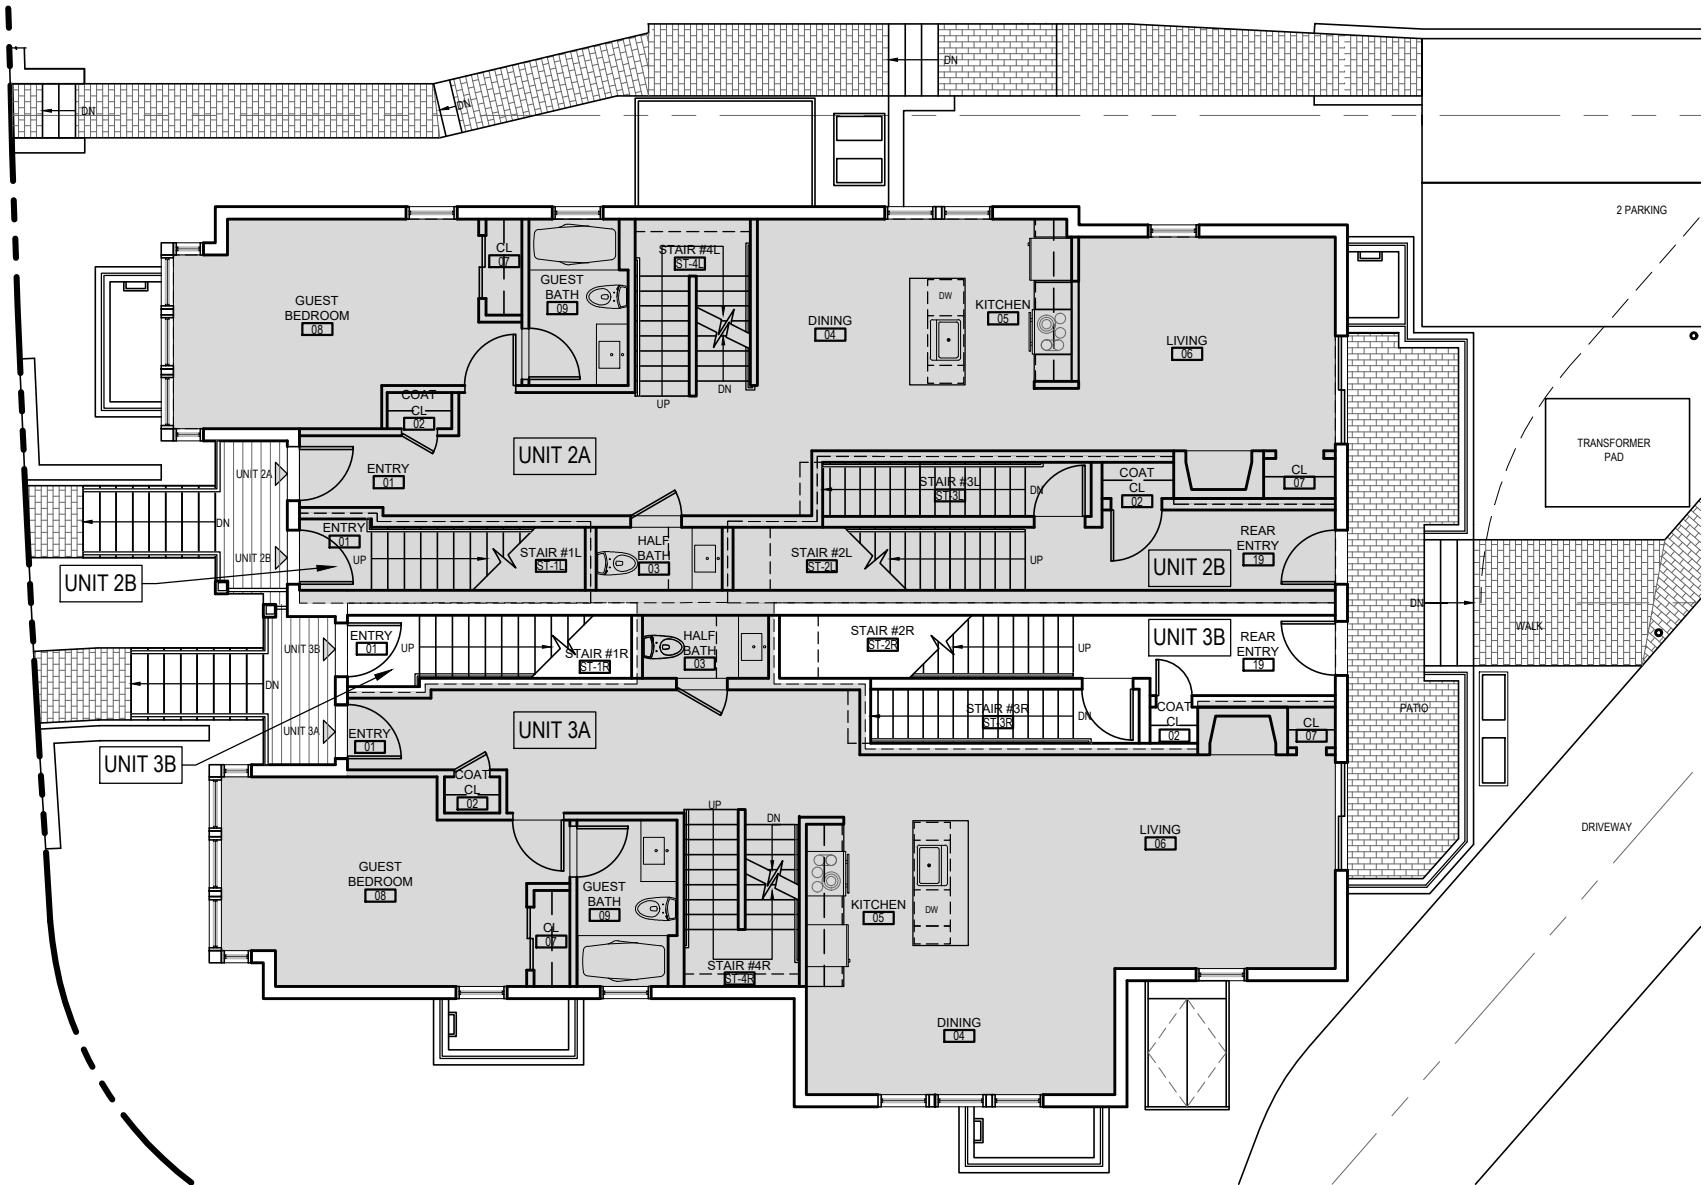

1 UNIT 3B
FIRST FLOOR PLAN
SCALE: 3/32"=1'-0"


REVIEW DRAFT



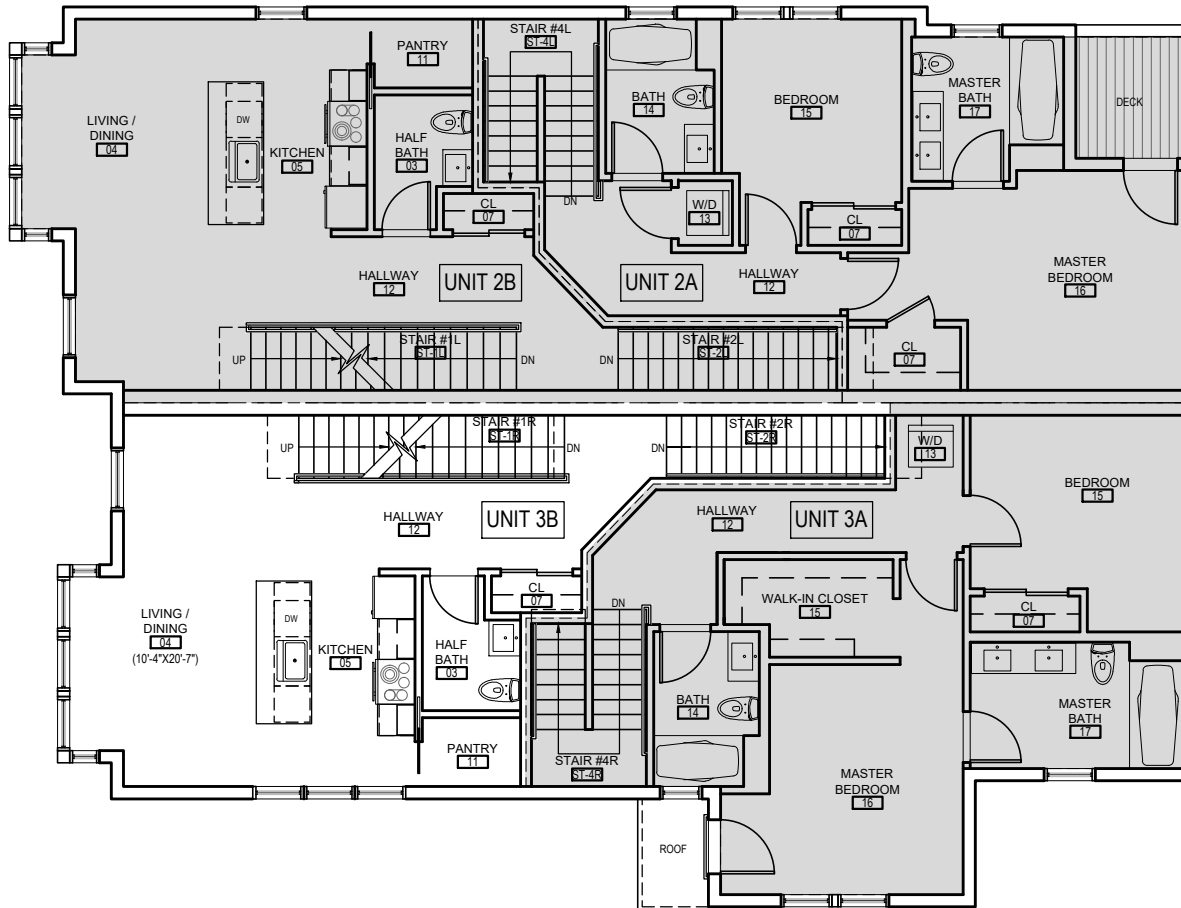

1 UNIT 3B
 SECOND FLOOR PLAN
 SCALE: 3/32"=1'-0"
 REVIEW DRAFT



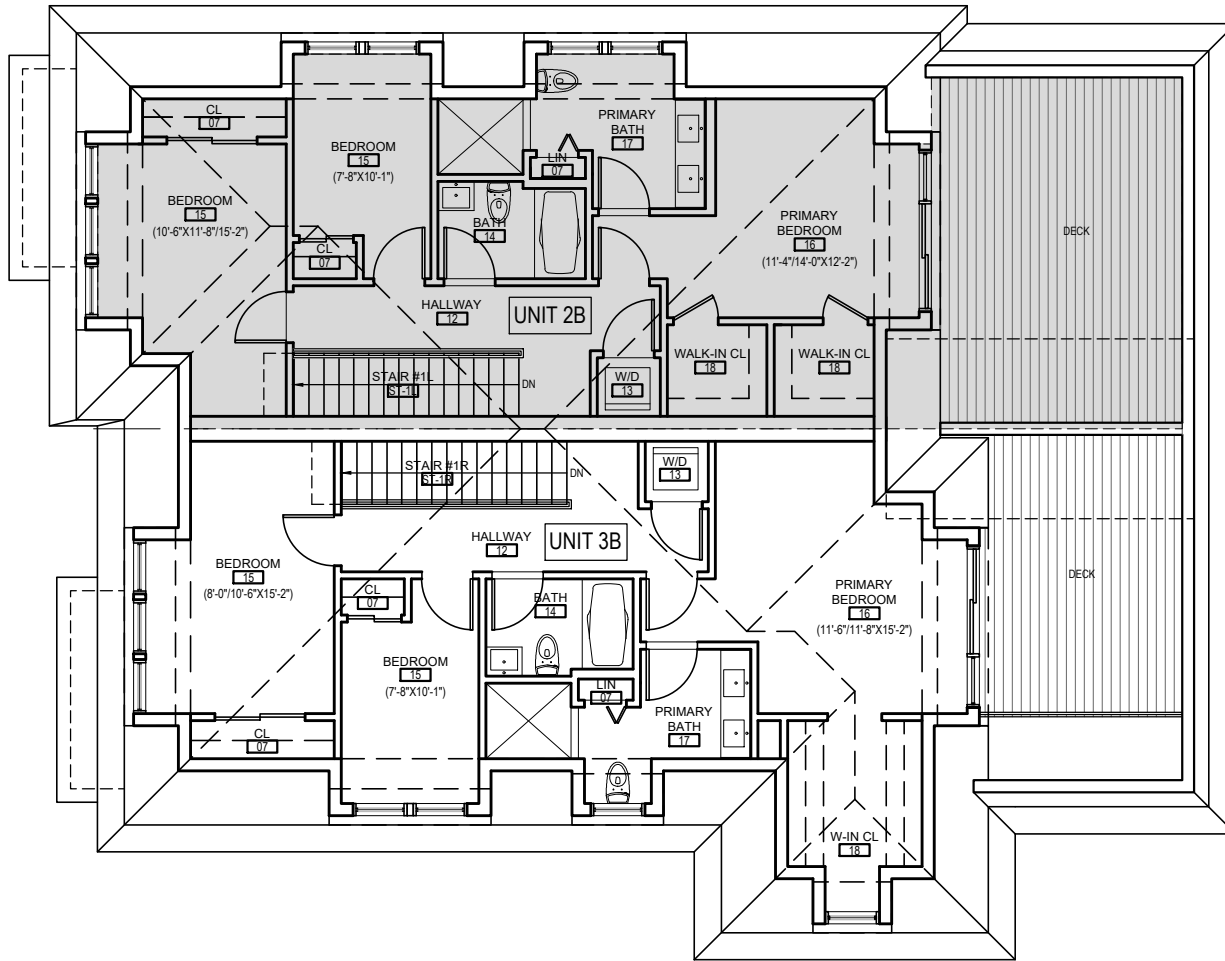

1 UNIT 3B
MANSARD FLOOR PLAN
SCALE: 3/32"=1'-0"
REVIEW DRAFT

