


PROPOSED.

PLANNING / LISTED BUILDING DOCUMENT
 BASED ON INFORMATION BY OTHERS

4

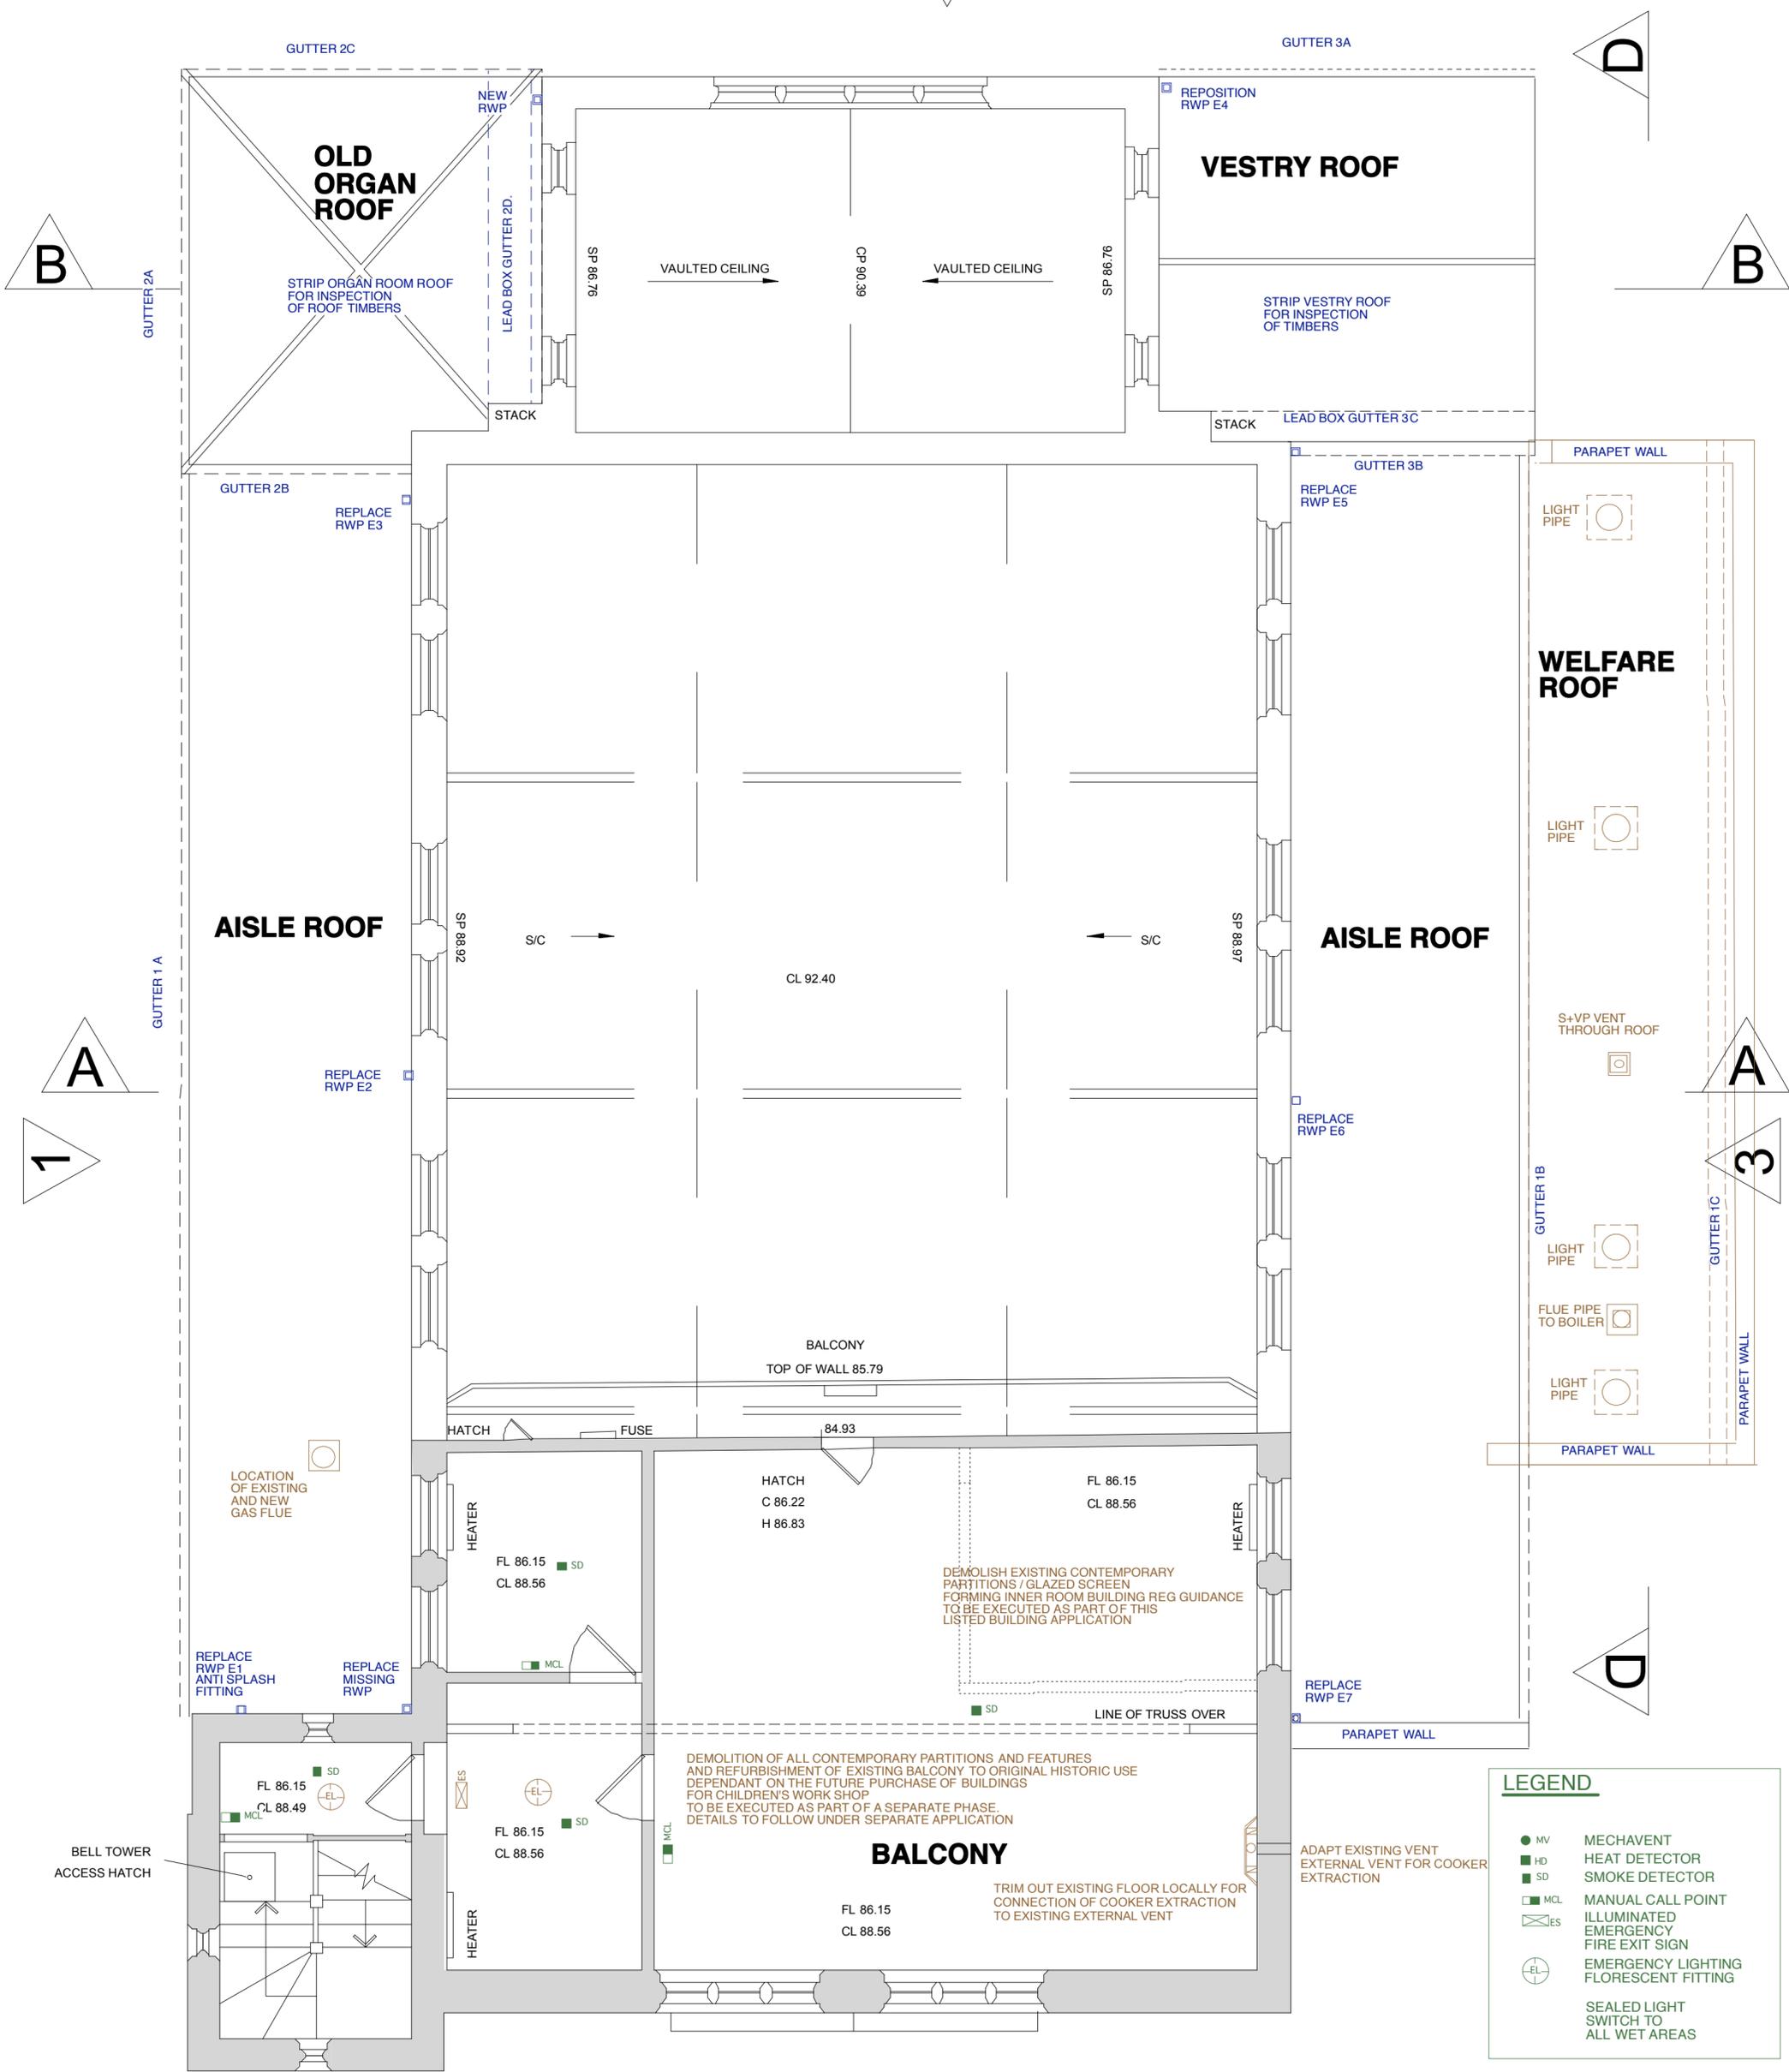

First Floor Plan

SCALE BAR 3M @ 1.50

SCALE 1/50
DETAIL. PROPOSED FIRST FLOOR PLAN
JOB NUMBER 3003/LB4

WALKER ASSOCIATES ARCHITECTS.
 ADDRESS GODFREY HOUSE NO 17 CHURCH STREET WEE DON NORTHANTS NN7 4PL
 TEL / FAX 01327 340 310 MOBILE 0797 985 4896. E-mail walkerarchitects@hotmail.co.uk
 CHARTERED ARCHITECT LYNNE WALKER B.A. HONS. DIP. ARCH. RIBA.

THIS DRAWING IS COPYRIGHT AND MUST NOT BE REPRODUCED WITHOUT WRITTEN PERMISSION FROM WALKER ASSOCIATE ARCHITECTS. DO NOT SCALE ALL DIMENSIONS SHOULD BE CHECKED PRIOR TO THE COMMENCEMENT OF WORKS AND ANY DISCREPANCIES REFERRED TO THE ARCHITECT IMMEDIATELY.

2