
PROPOSED.

PLANNING / LISTED BUILDING DOCUMENT BASED ON INFORMATION BY OTHERS

## SECTION A-A

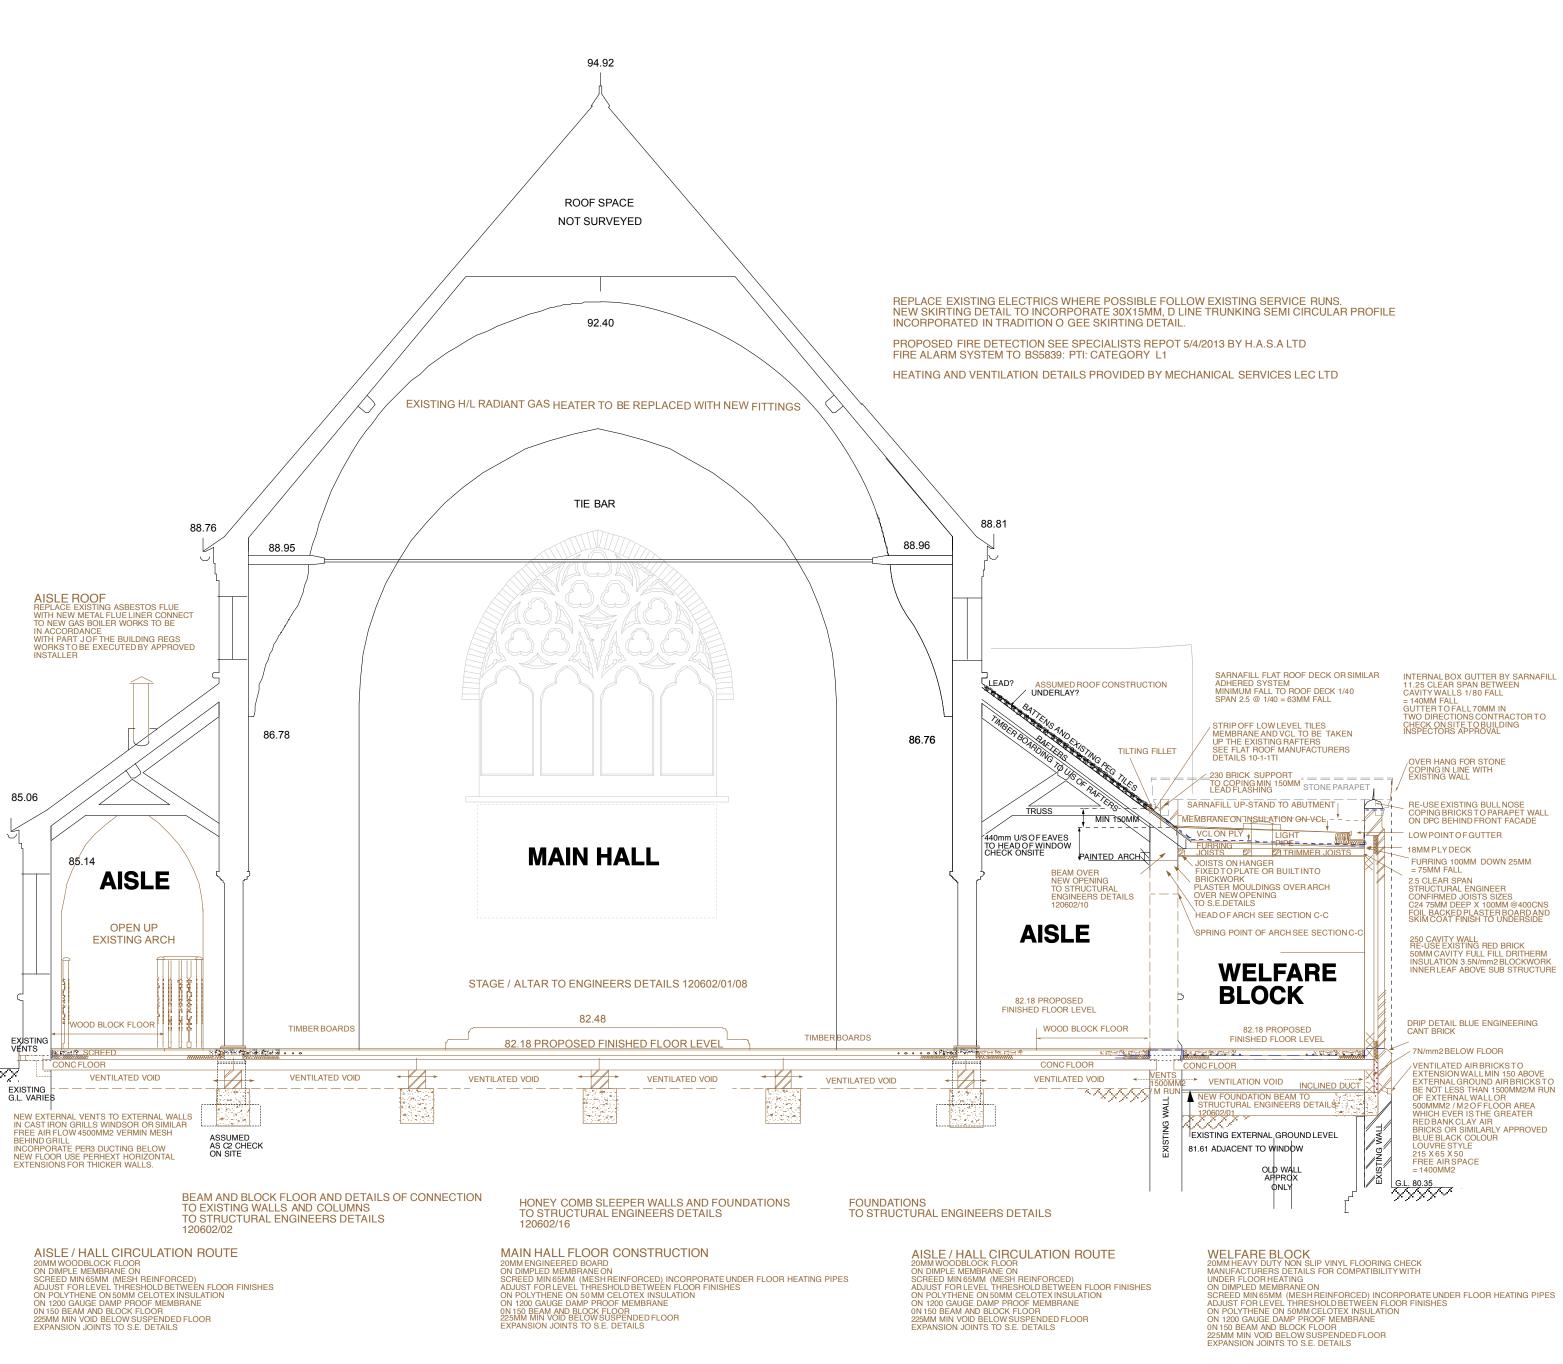

DATUM LINE 78.00M

**ADDRESS** 

WALKER ASSOCIATES ARCHITECTS.

GODFREY HOUSE NO 17 CHURCH STREET WEEDONNORTHANTSNN74PL TEL/FAX01327340 310 MOBILE0797 985 4896. E-mail walkerarchitects@html

**CHARTERED ARCHITECT** 

LYNNEWALKER B.A.HONS.DIP ARCH. RIBA.

SCALE BAR 3M @ 1.50 **SCALE** 1/50

3003/LB6

DETAIL.

JOB NUMBER

**PROPOSED SECTION A-A** 

THIS DRAWING IS COPY RIGHT AND MUST NOT BE REPRODUCED WITHOUT WRITTEN PERMISSION FROM WALKER ASSOCIATE ARCHITECTS. DO NOT SCALE ALL DIMENSIONS SHOULD BE CHECKED PRIOR TO THE COMMENCEMENT OF WORKS AND ANY DISCREPANCIES REFERRED TO THE ARCHITECT IMMEDIATELY.