


ROOF PLAN 5 100 % DEFECTIVE INSPECTED BY STRUCTURAL ENGINEER
 ALTERATION DETAILS AS LEVEL 4 REPLACE LOW LEVEL COLLARS


STEP DETAIL
 MIN 150MM
 LEAD UPSTAND
 TO ABUTMENTS

ROOF PLAN LEVEL 5

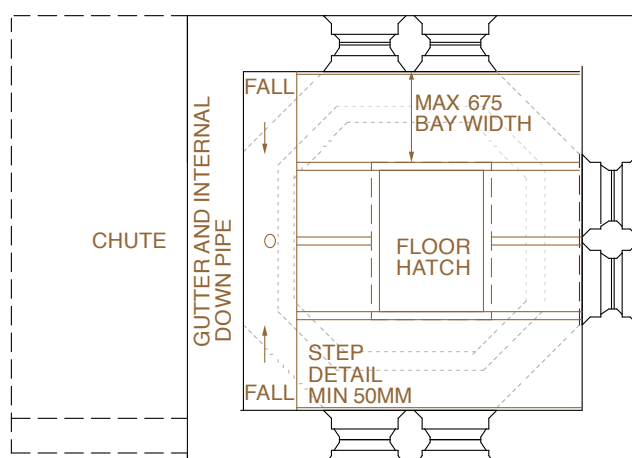

FLOOR ZONE 4 100 % REPLACEMENT INSPECTED BY STRUCTURAL ENGINEER
 CODE 6 LEAD SHEET PITCH 3 DEGREES, BAY WIDTH 675 MAX SPAN 2250MM
 ON PLY ON FURRINGS ON SC4 GRADE TREATED TIMBER JOISTS
 ON 75 X 75 AT 400CNS CNS VARY


FLOOR PLAN LEVEL 4

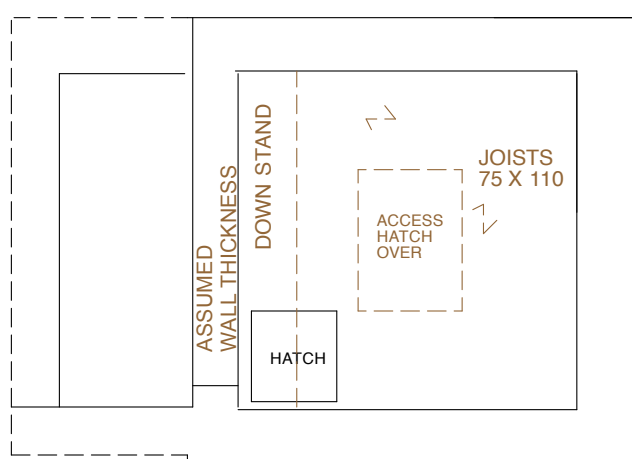

FLOOR ZONE 3 INSPECTED BY STRUCTURAL ENGINEER
 100 % REPLACEMENT
 25MM X 175 WIDE BOARDS TIMBER BOARDS S/W?
 ON 60 X 175 6 NUMBER TIMBER JOISTS @ 450 CNS S/W?
 BUILT INTO WALL APPROX 80MM BEARING
 U/S 18MM X 75 WIDE SOFT WOOD CEILING BOARDS

INSPECTED BY STRUCTURAL ENGINEER
 ON THE 15/11/12 CONDITION SATISFACTORY
 RAFTERS 100 X 100 CNS AS CEILING JOISTS


FLOOR PLAN LEVEL 3

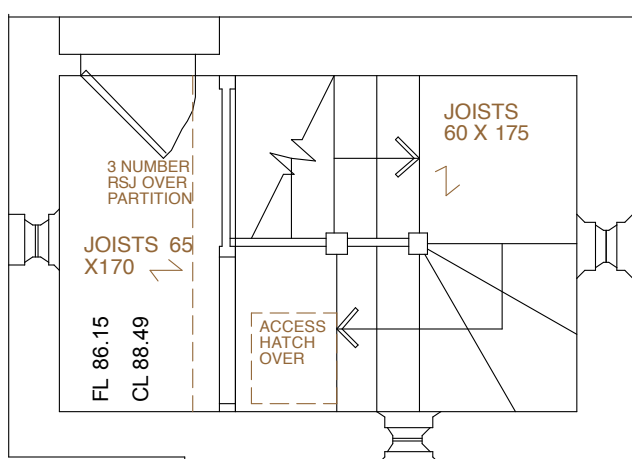

INSPECTED BY STRUCTURAL ENGINEER
 ON THE 15/11/12 CONDITION SATISFACTORY
 CEILING JOIST 170X65 @ 415 CNS
 RAFTERS 100 X 100 CNS AS ABOVE

INSPECTED BY STRUCTURAL ENGINEER
 ON THE 15/11/12 CONDITION SATISFACTORY
 3 NUMBER RSJ OVER PARTITION

FLOOR PLAN LEVEL 2

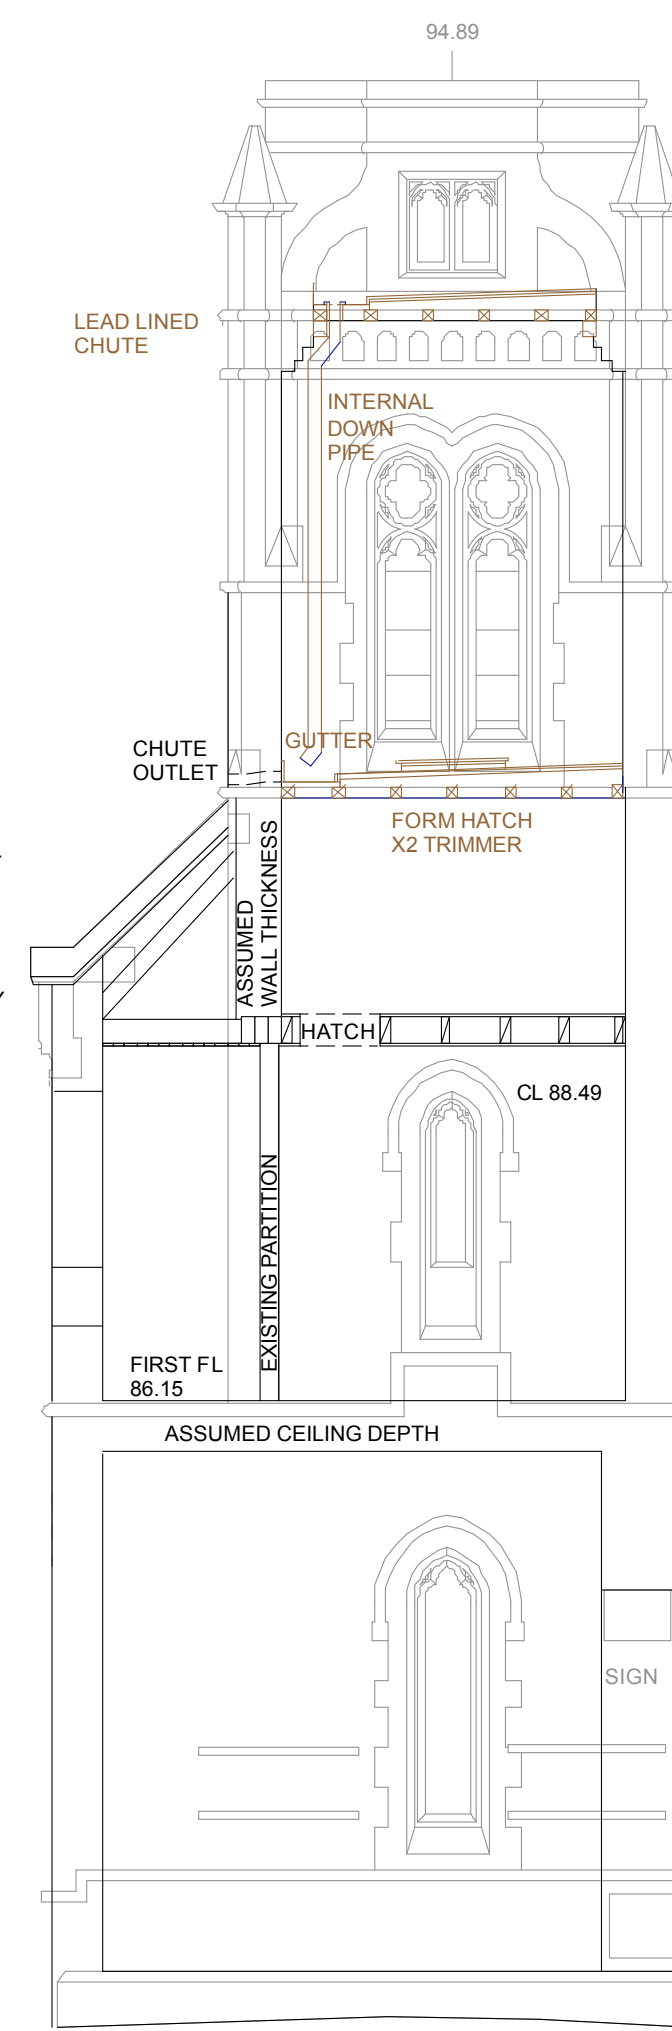

LEVEL 5

ROOF PLAN 5 100 % DEFECTIVE INSPECTED
 BY STRUCTURAL ENGINEER
 ALTERATION DETAILS AS LEVEL 4
 REPLACE LOW LEVEL COLLARS

LEVEL 4

FLOOR ZONE 4 100 % REPLACEMENT INSPECTED
 BY STRUCTURAL ENGINEER
 CODE 6 LEAD SHEET PITCH 3 DEGREES,
 BAY WIDTH 675 MAX SPAN 2250MM
 ON PLY ON FURRINGS ON SC4 GRADE
 TREATED TIMBER JOISTS
 ON 75 X 75 AT 400CNS CNS VARY

LEVEL 3

FLOOR ZONE 3 INSPECTED BY STRUCTURAL ENGINEER
 100 % REPLACEMENT
 25MM X 175 WIDE BOARDS TIMBER BOARDS S/W
 ON 60 X 175 (6 NUMBER) TIMBER JOISTS @ 450 CNS ASSUMED S/W
 BUILT INTO WALL APPROX 80MM BEARING
 U/S 18MM X 75 WIDE SOFT WOOD CEILING BOARDS

LEVEL 2

FLOOR ZONE 2
 ASSUMED DEPTH

PROPOSED.

SECTION E - E

DATUM LINE 78.00M

SCALE BAR 3M @ 1.50

SCALE
 DETAIL. 1/50
 JOB NUMBER 3003 / LB9

WALKER ASSOCIATES ARCHITECTS.

ADDRESS GODFREY HOUSE NO 17 CHURCH STREET WEEDON NORTHANTS NN74PL
 TEL / FAX 01327340 310 MOBILE 0797 985 4896. E-mail walkerarchitects@hotmail.co.uk

CHARTERED ARCHITECT LYNNE WALKER B.A. HONS. DIP ARCH. RIBA.

THIS DRAWING IS COPYRIGHT AND MUST NOT BE REPRODUCED WITHOUT WRITTEN PERMISSION FROM WALKER ASSOCIATE ARCHITECTS.
 DO NOT SCALE ALL DIMENSIONS SHOULD BE CHECKED PRIOR TO THE COMMENCEMENT OF WORKS AND ANY DISCREPANCIES REFERRED
 TO THE ARCHITECT IMMEDIATELY.