

LIVING AREA
2769 SQ FT

SHEET: **A-1**


DATE: 6/24/2020

NO.	DESCRIPTION	BY	DATE
1	X	X	11.11.18

SHEET TITLE: **MAIN LEVEL**

PROJECT DESCRIPTION: **2770 SP HC**



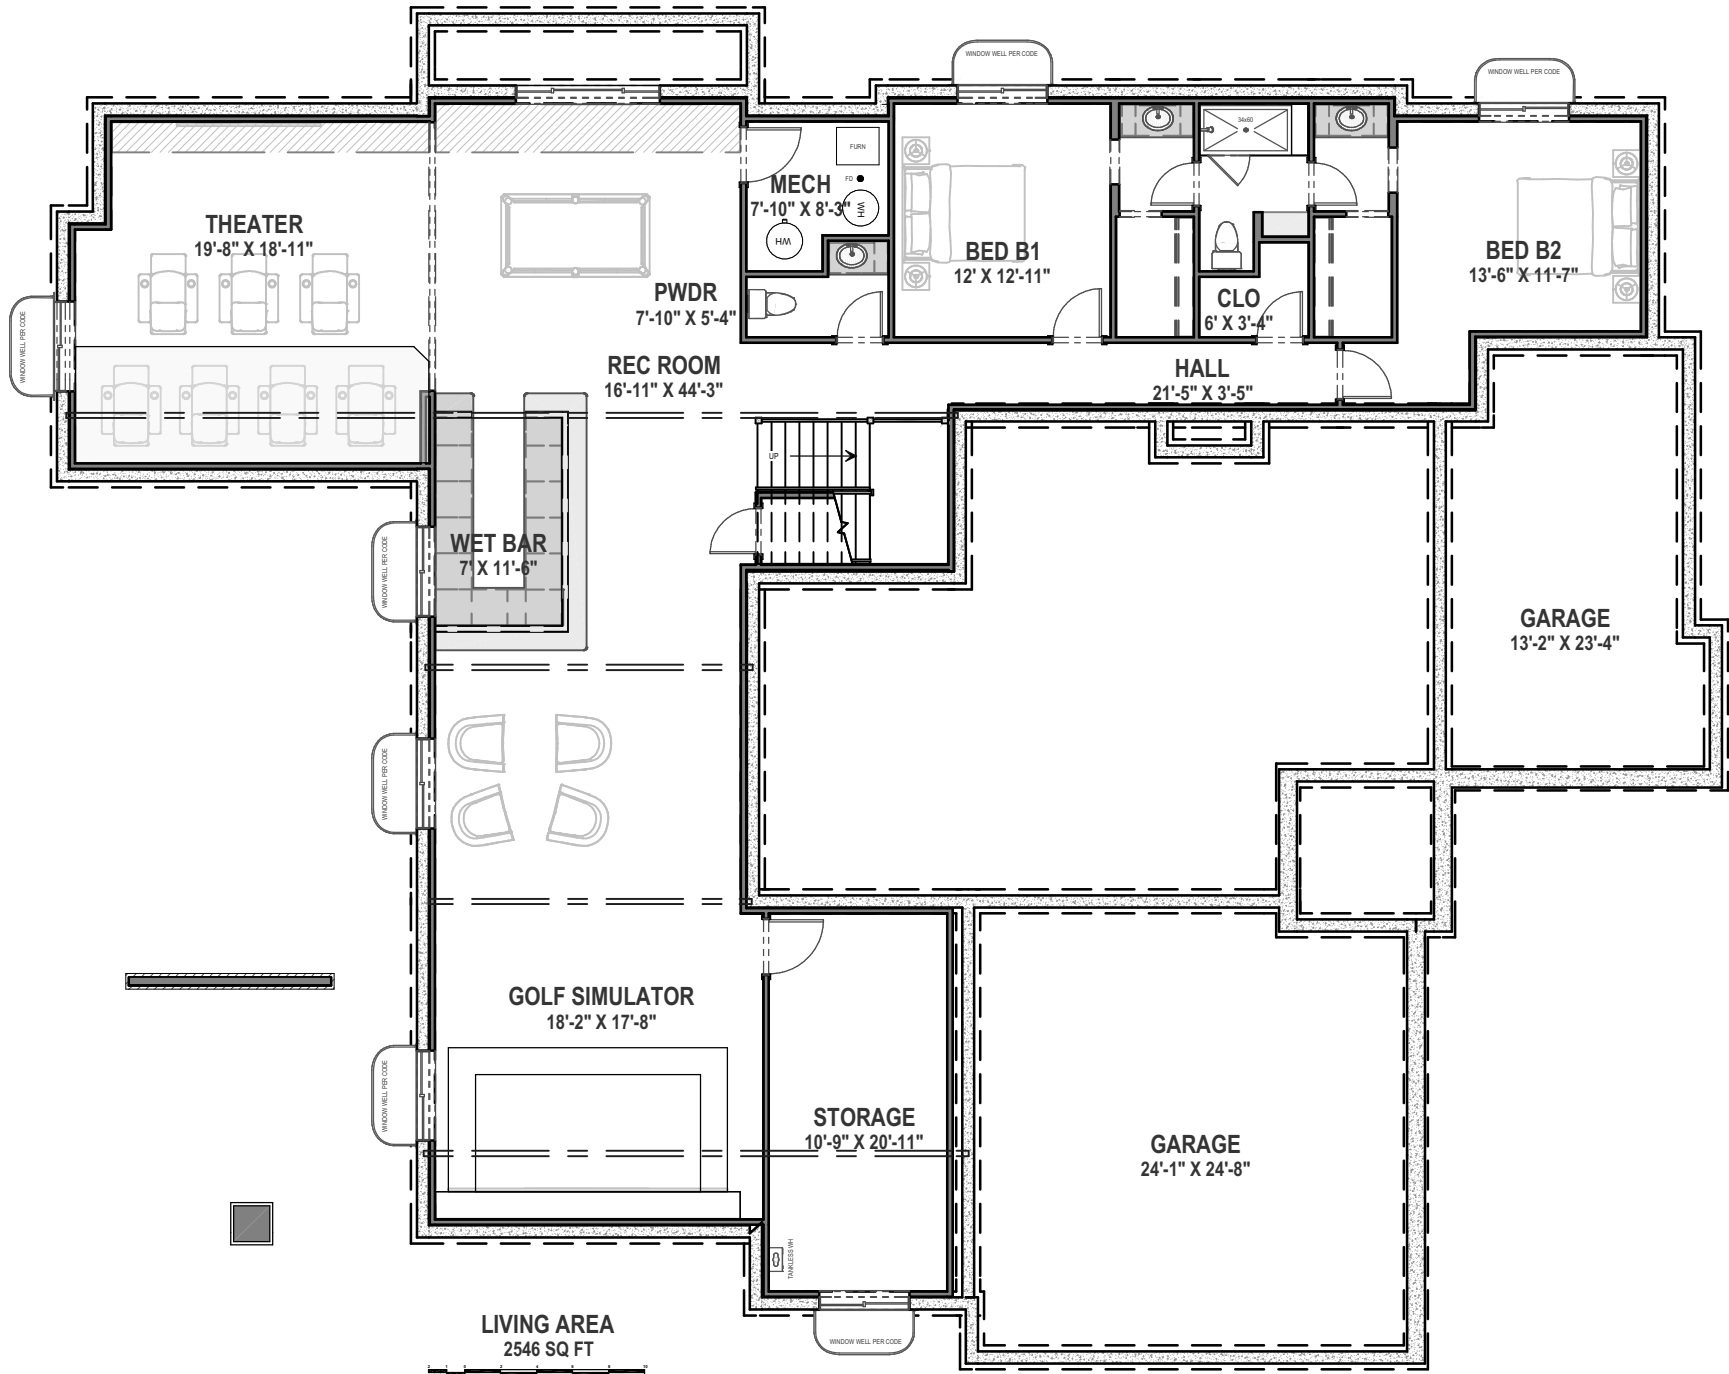

SHEET: A-2
DATE: 6/24/2020

NO.	DESCRIPTION	BY	DATE
1	x	X	11.11.00

SHEET TITLE: BASEMENT

PROJECT DESCRIPTION: 2770 SP HC

SCH **2** ARCHITECTS
ARCHITECTS
SCHOKONBER DESIGN GROUP, LLC
www.sch2architects.com