


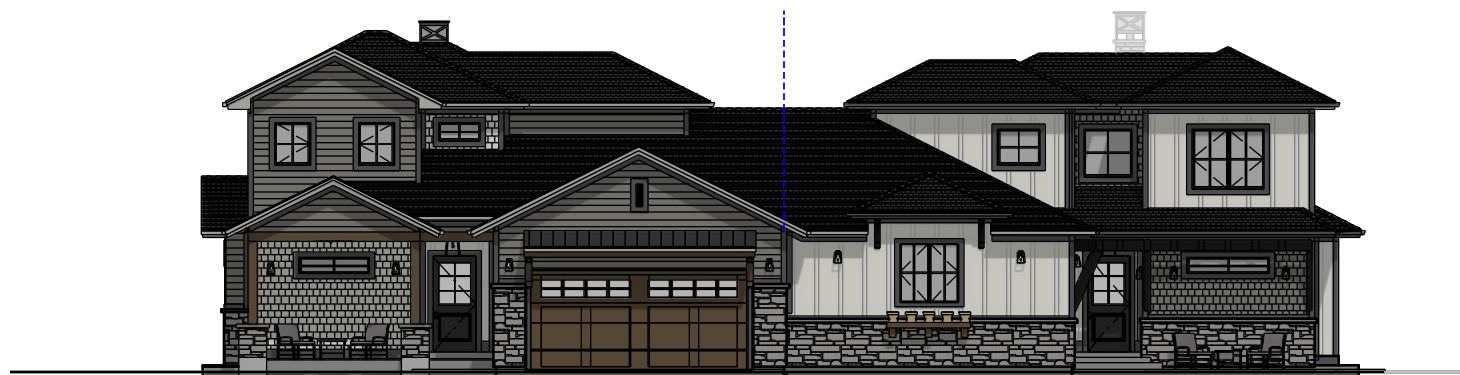

PLAN ID: 6710-6720 MORNING SONG, HARMONY CLUB
SCH2 ARCHITECTS
STONEFIELD HOMES

8/8/2025

■

■

■


■

■

■

•


•

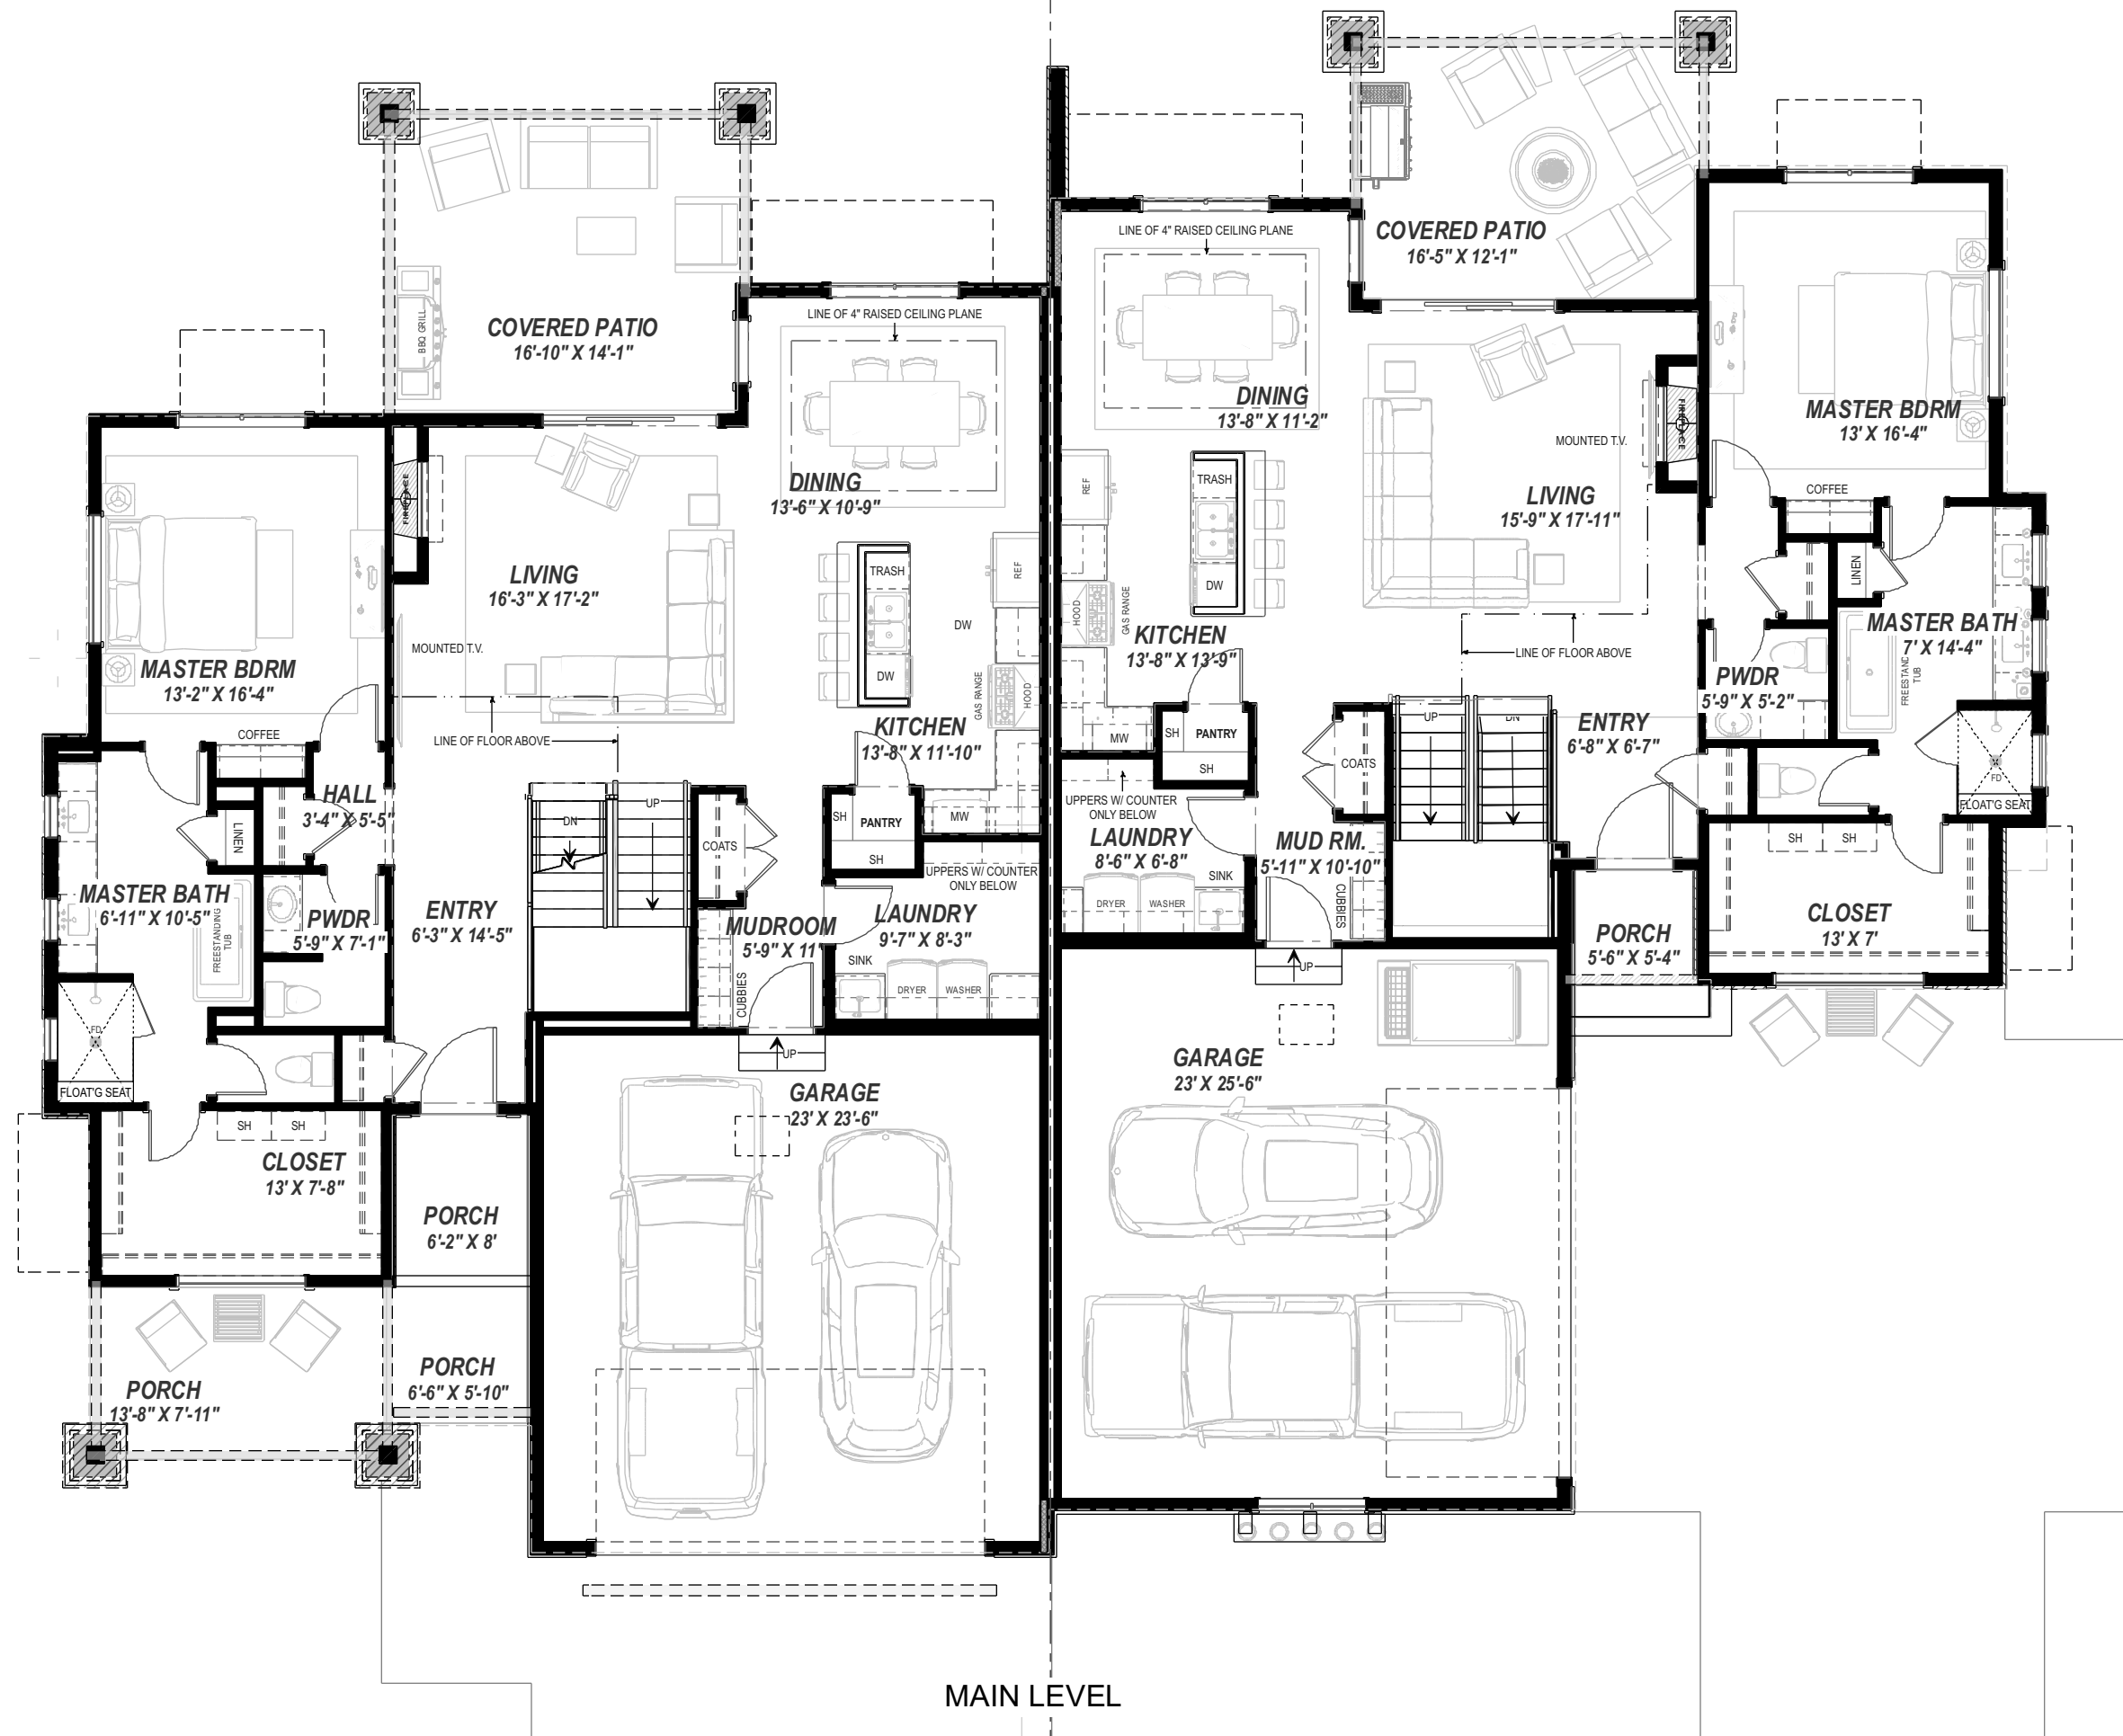

MAIN LEVEL




MAIN LEVEL 3D VIEW

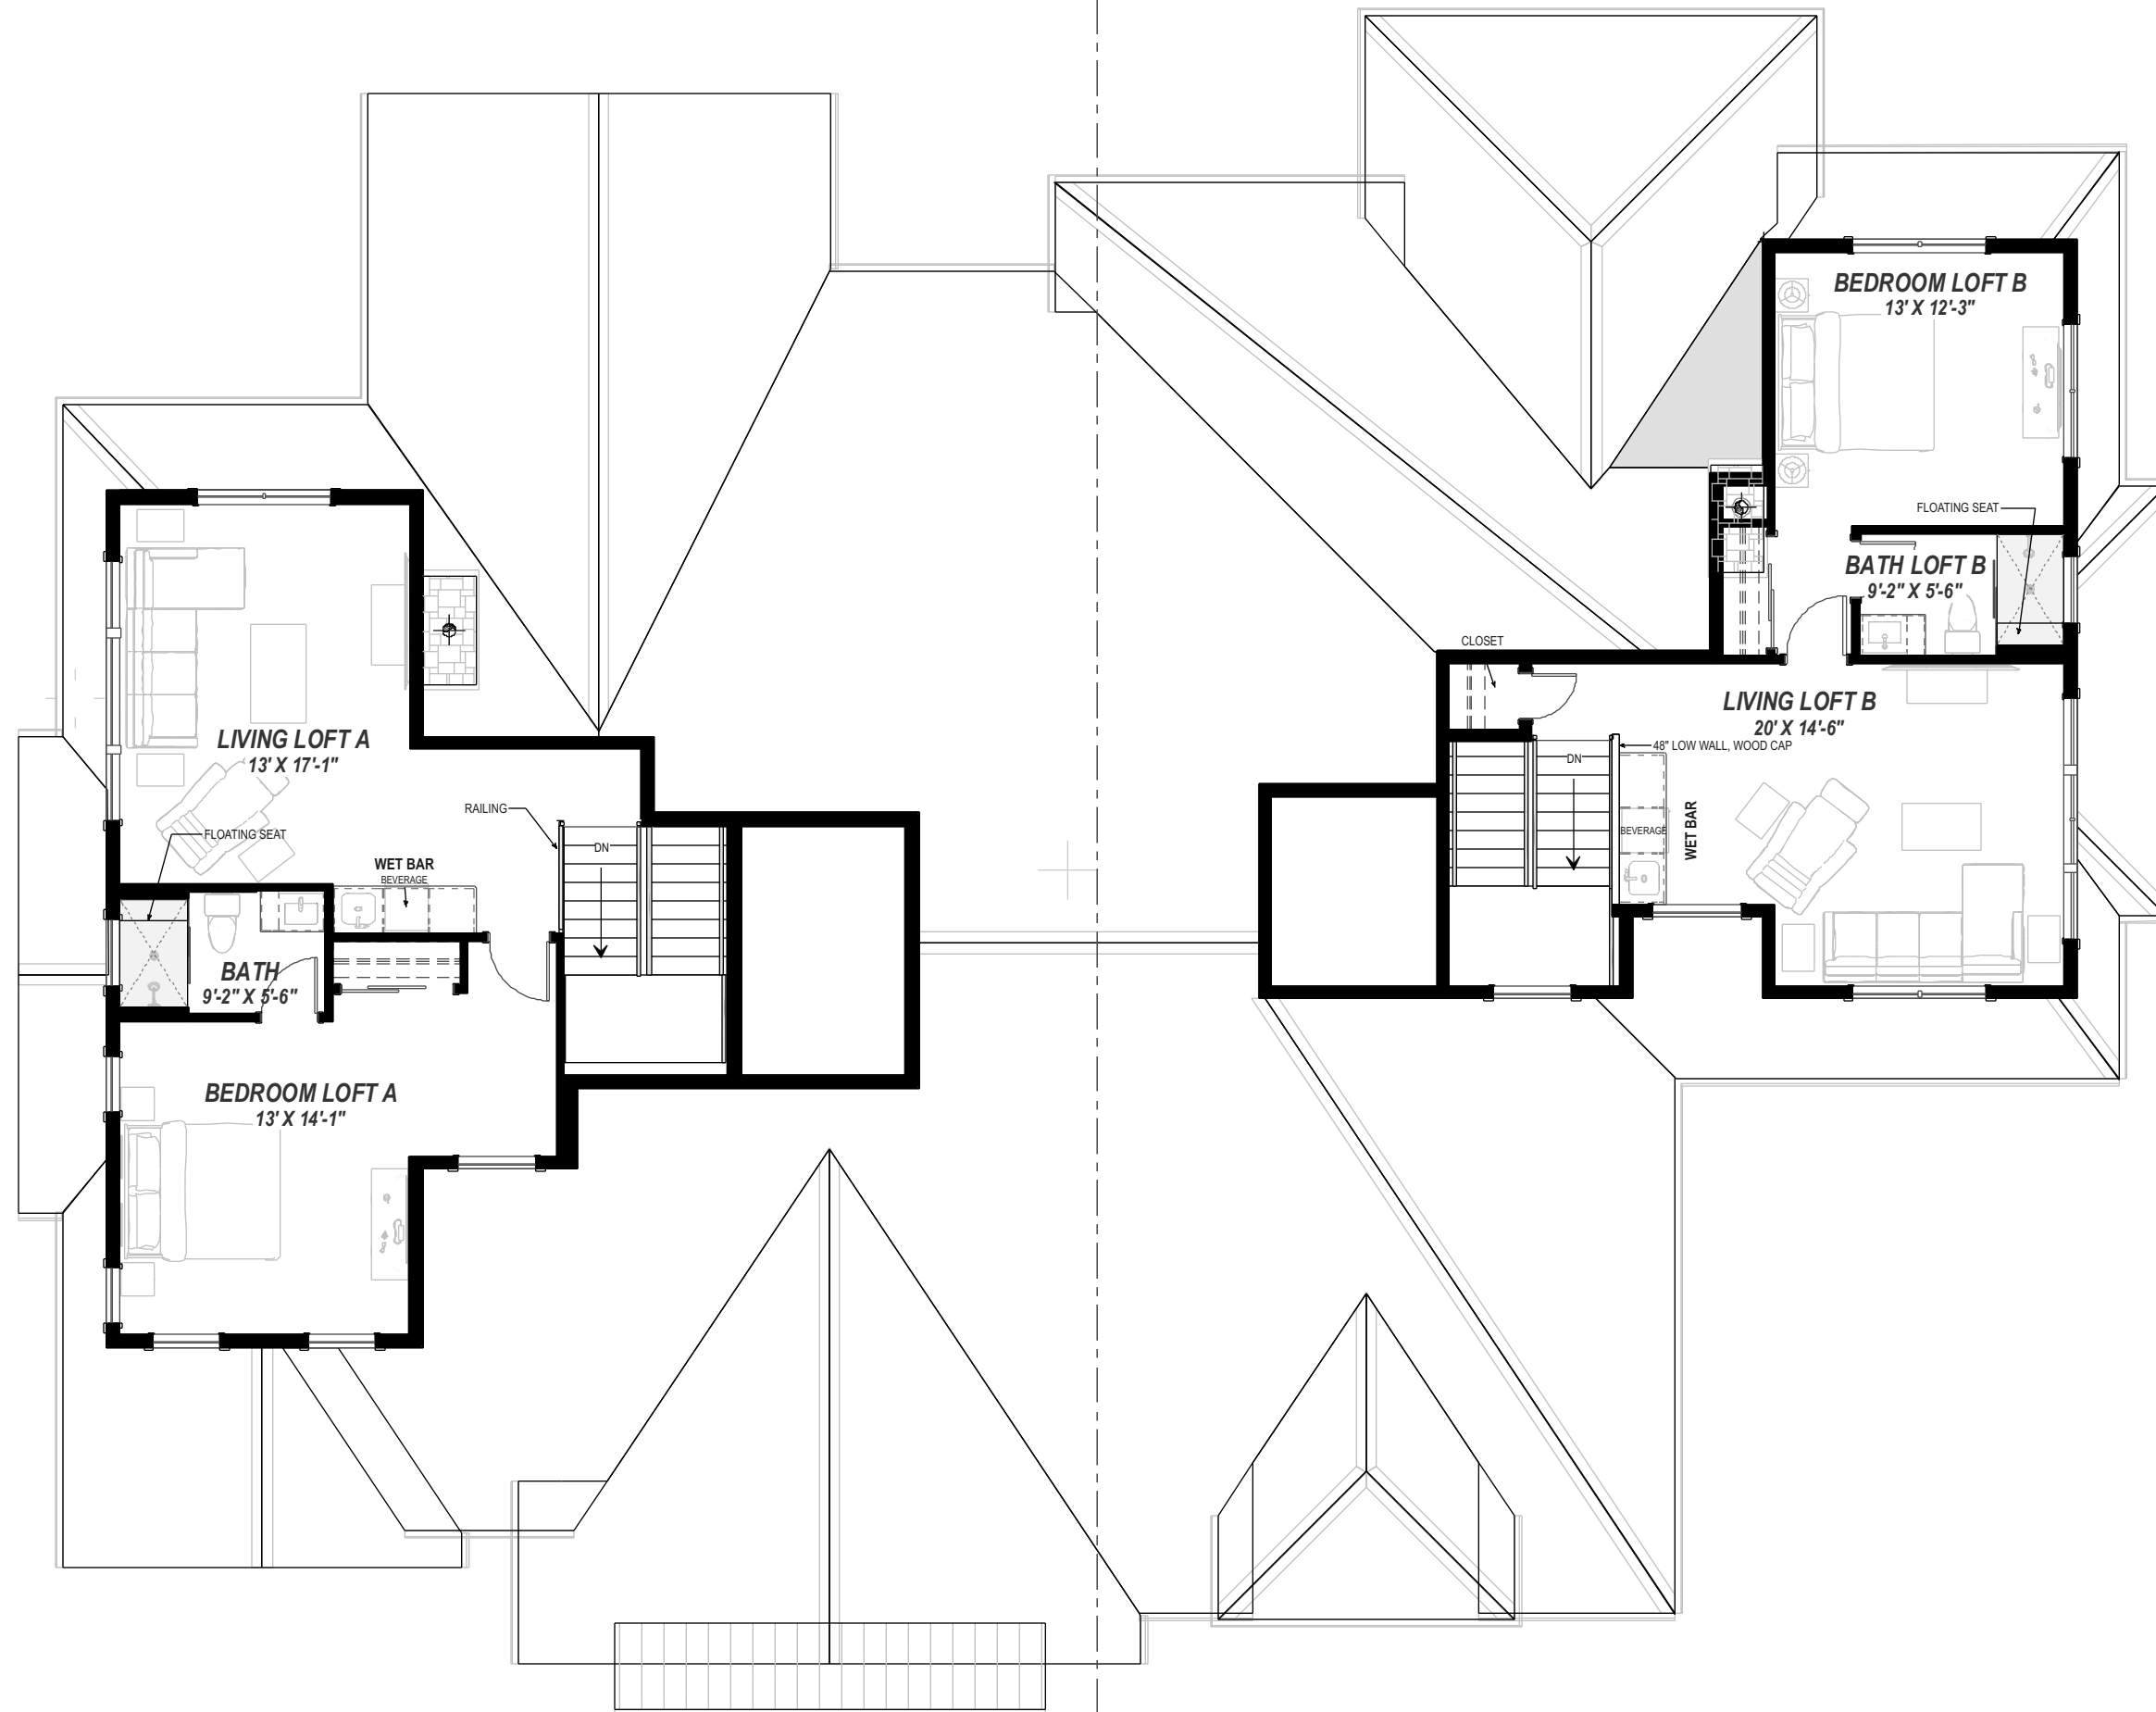

UPPER LEVEL




UPPERLEVEL 3D-VIEW

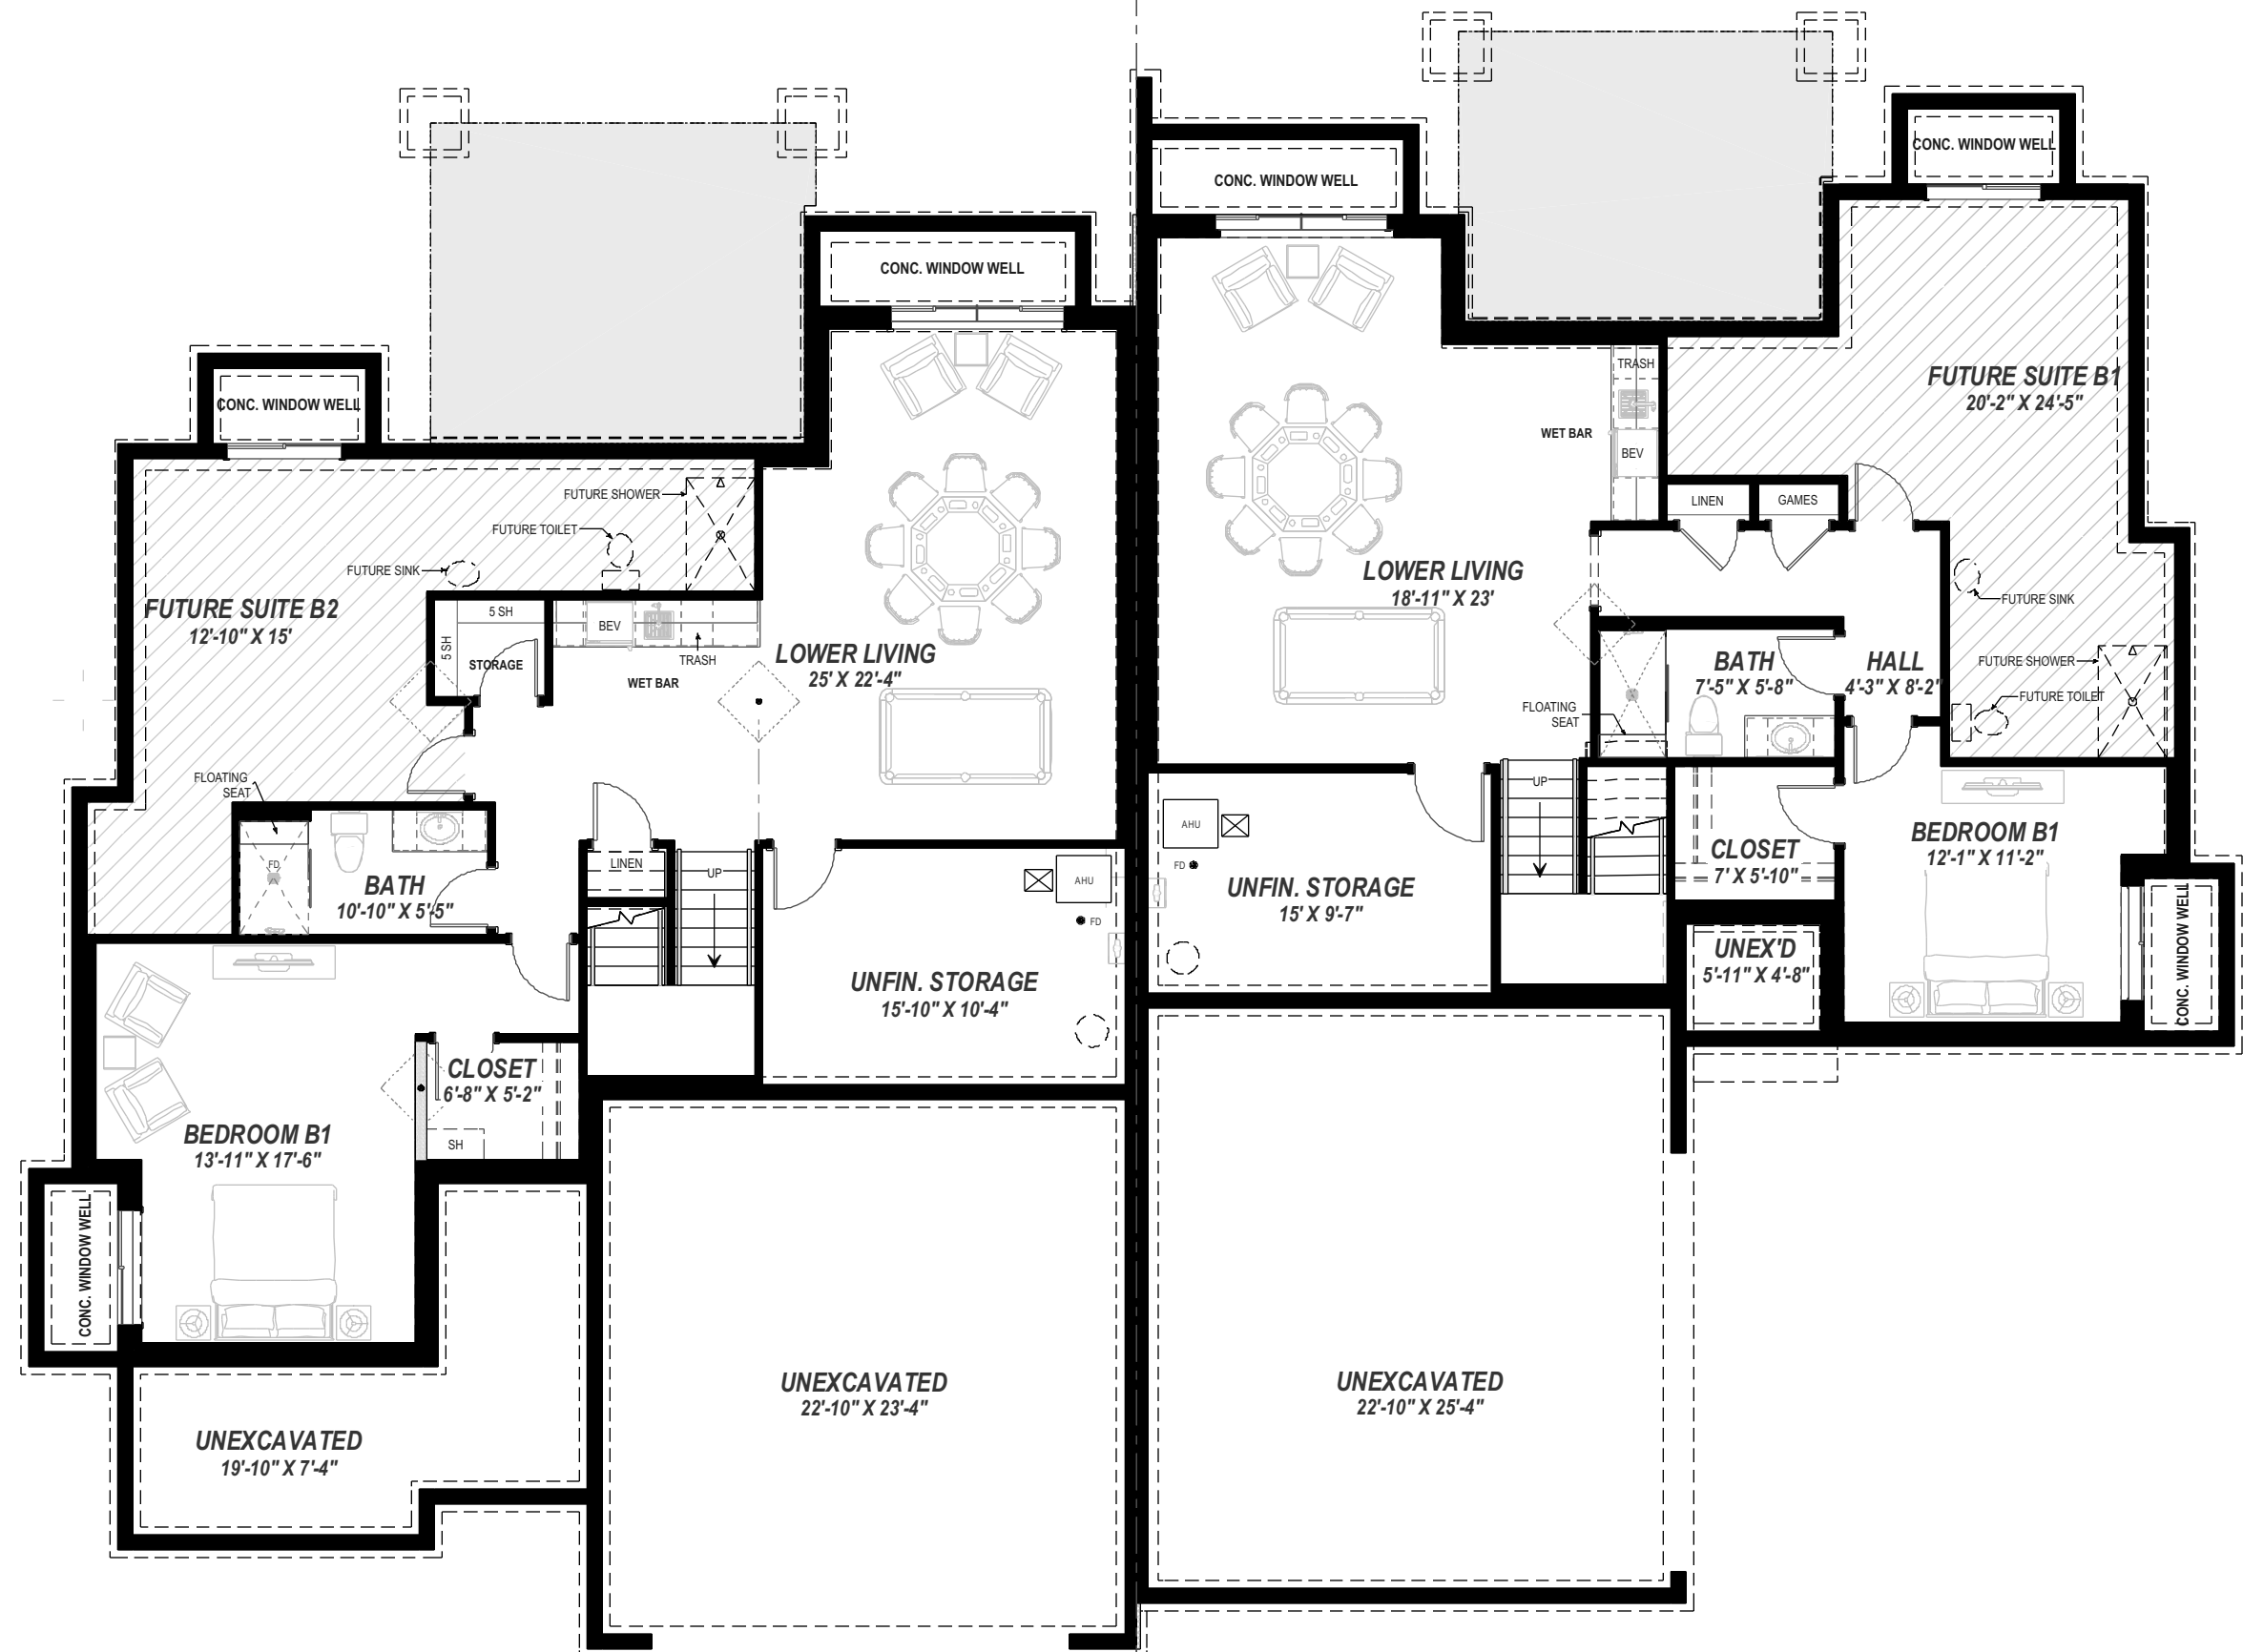


BASEMENT LEVEL




BASEMENT PLAN 3D VIEW

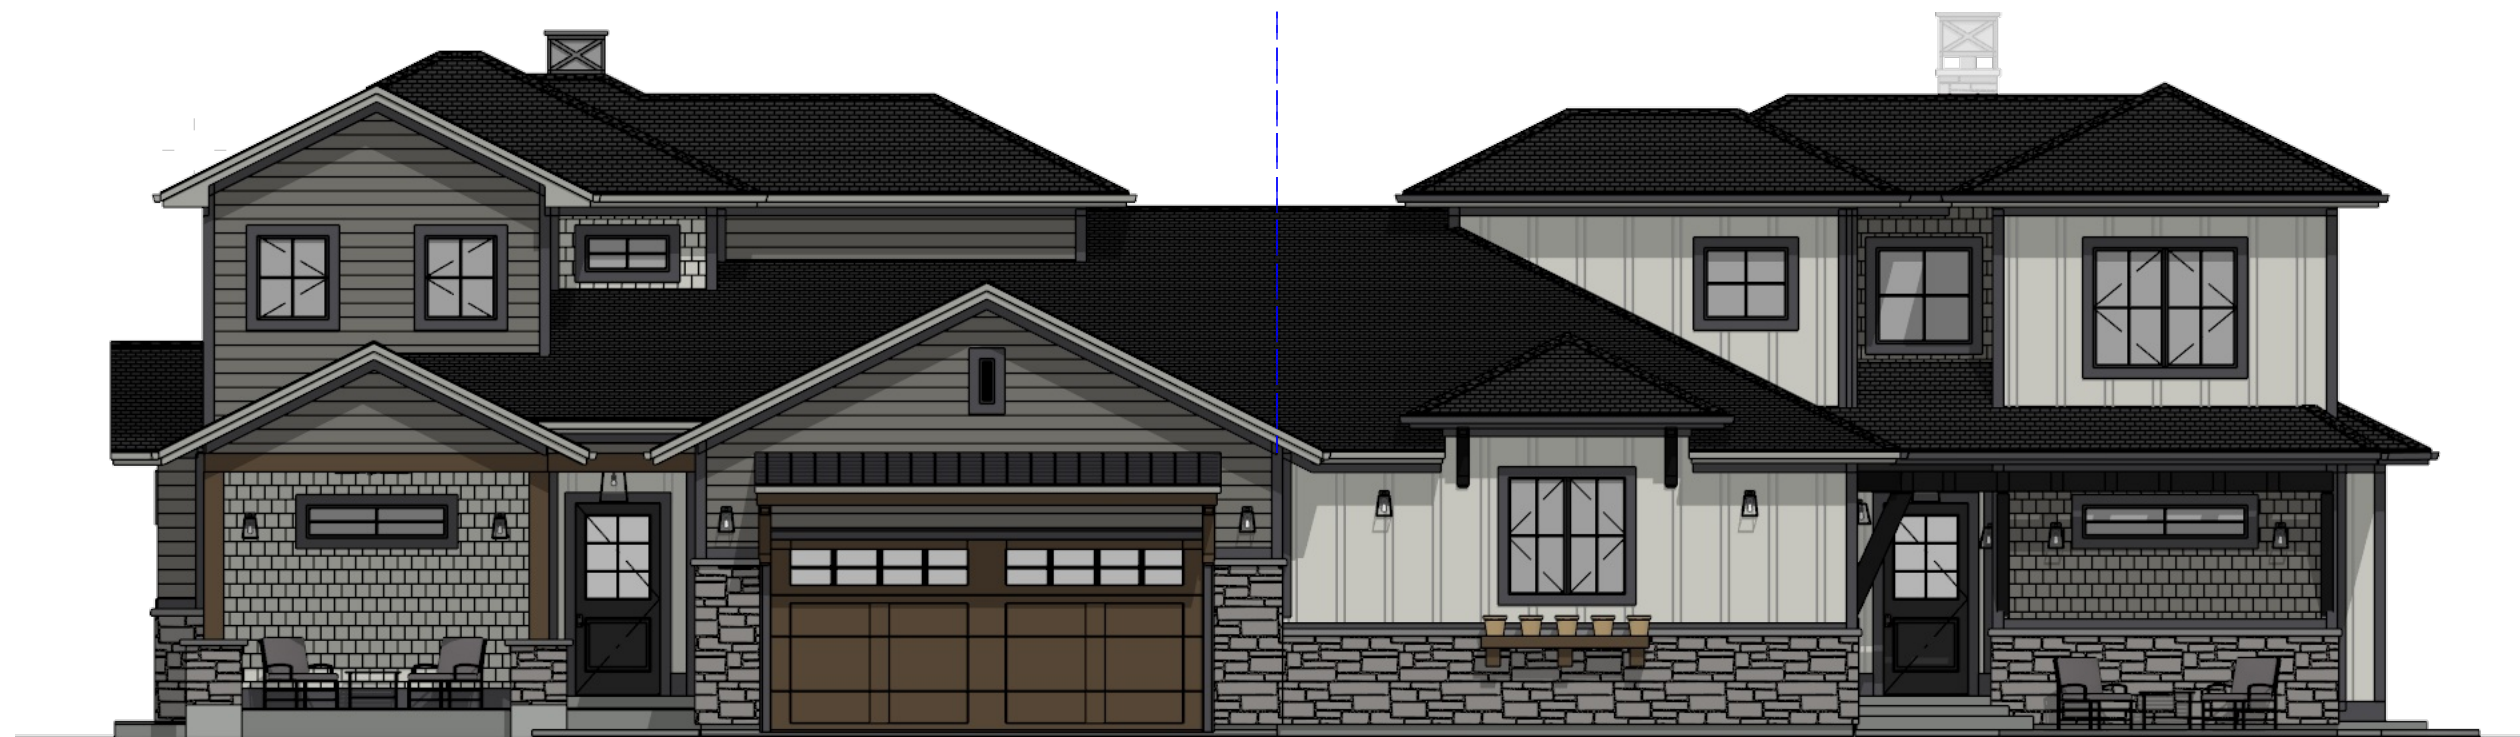

FRONT ELEVATION

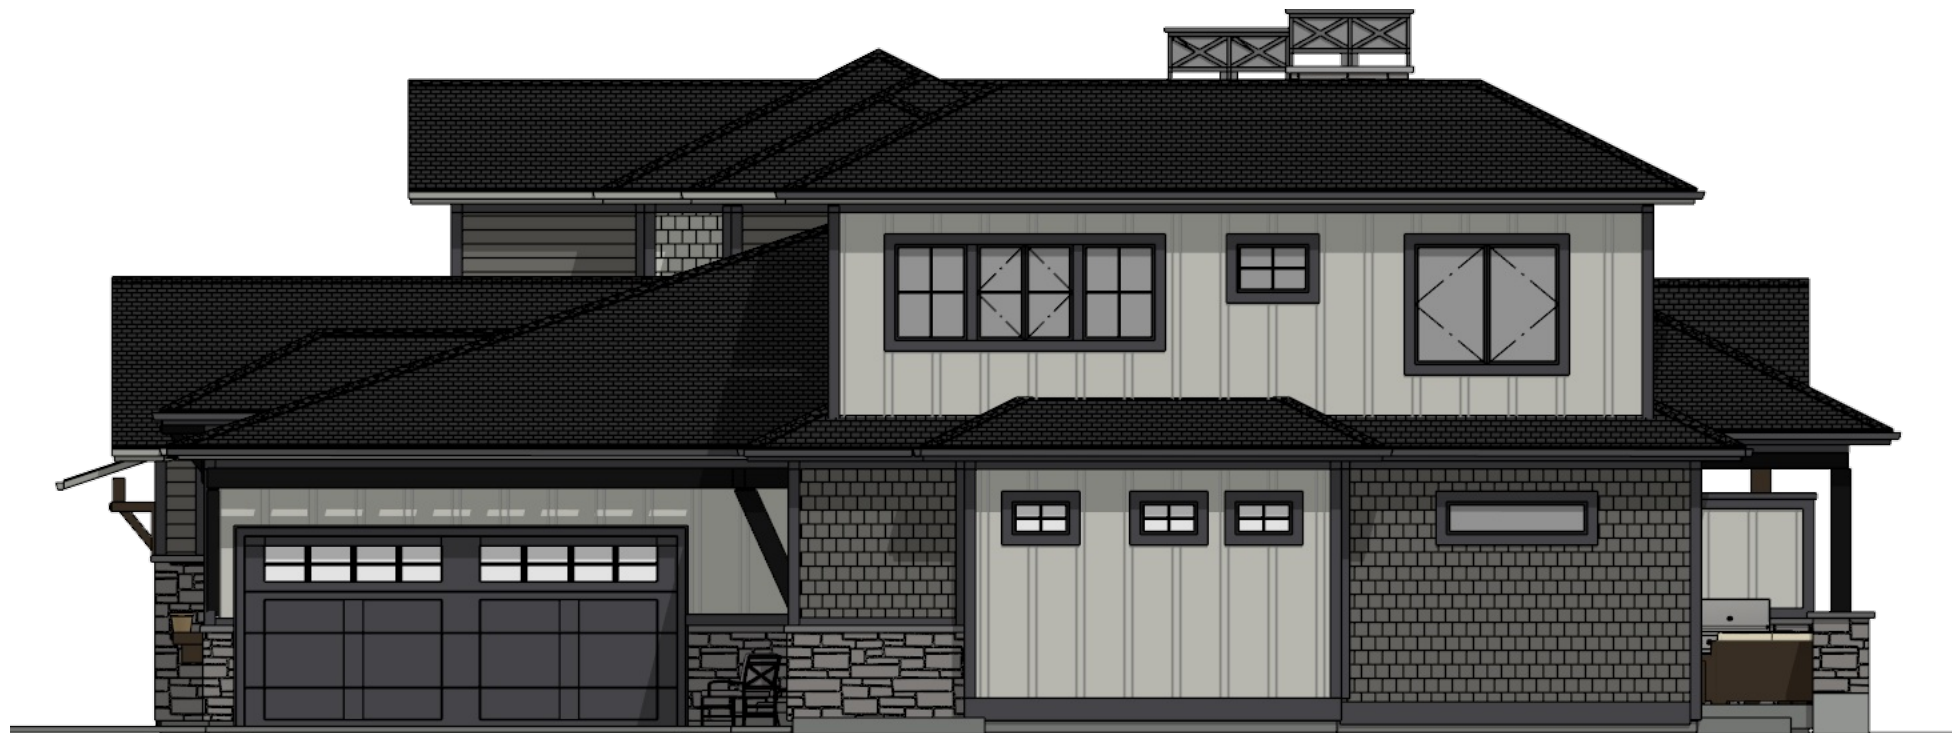

LEFT ELEVATION1

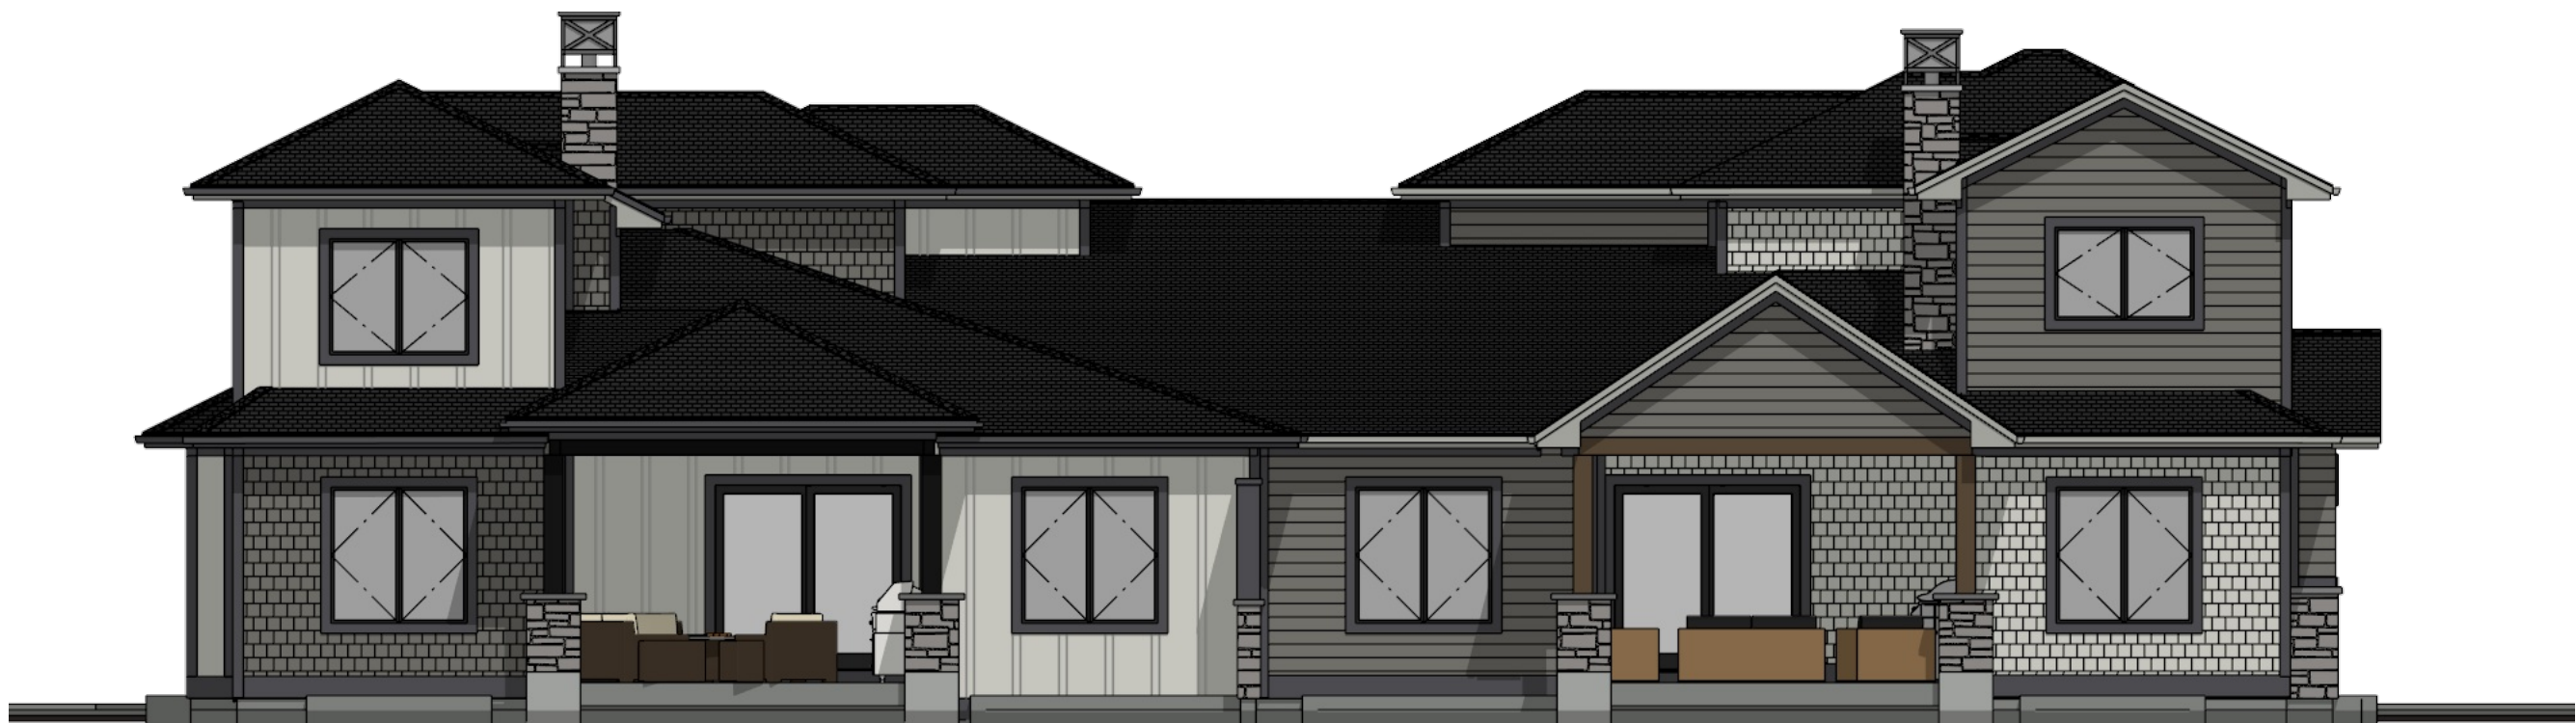

BACK ELEVATION



LEFT ELEVATION