



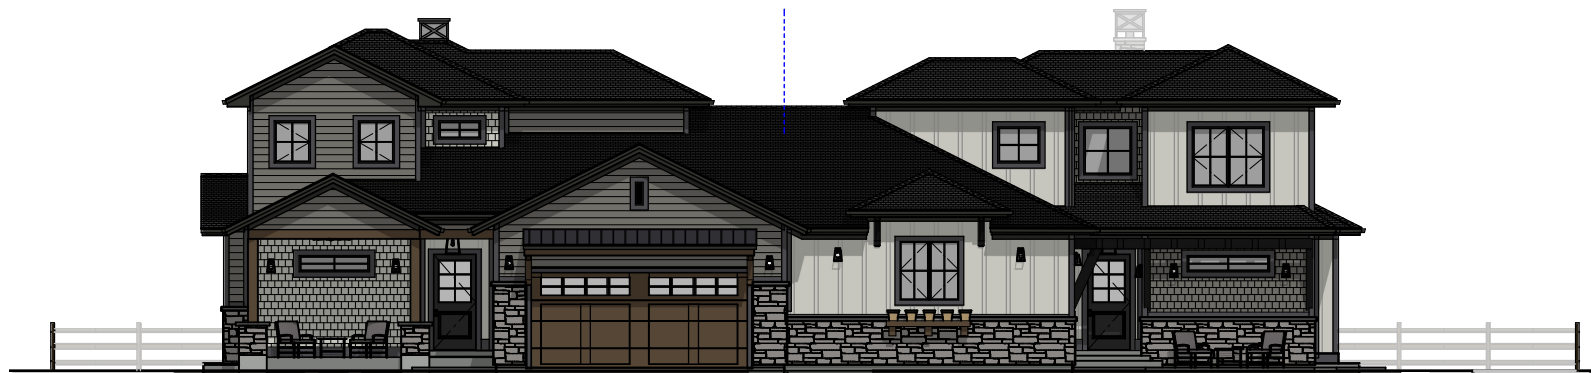

PLAN ID: **6710-6720 MORNING SONG, HARMONY CLUB**
SCH2 ARCHITECTS
STONEFIELD HOMES


8/16/2025

-
.
.
.
.
.
.
.
.
.
.
.

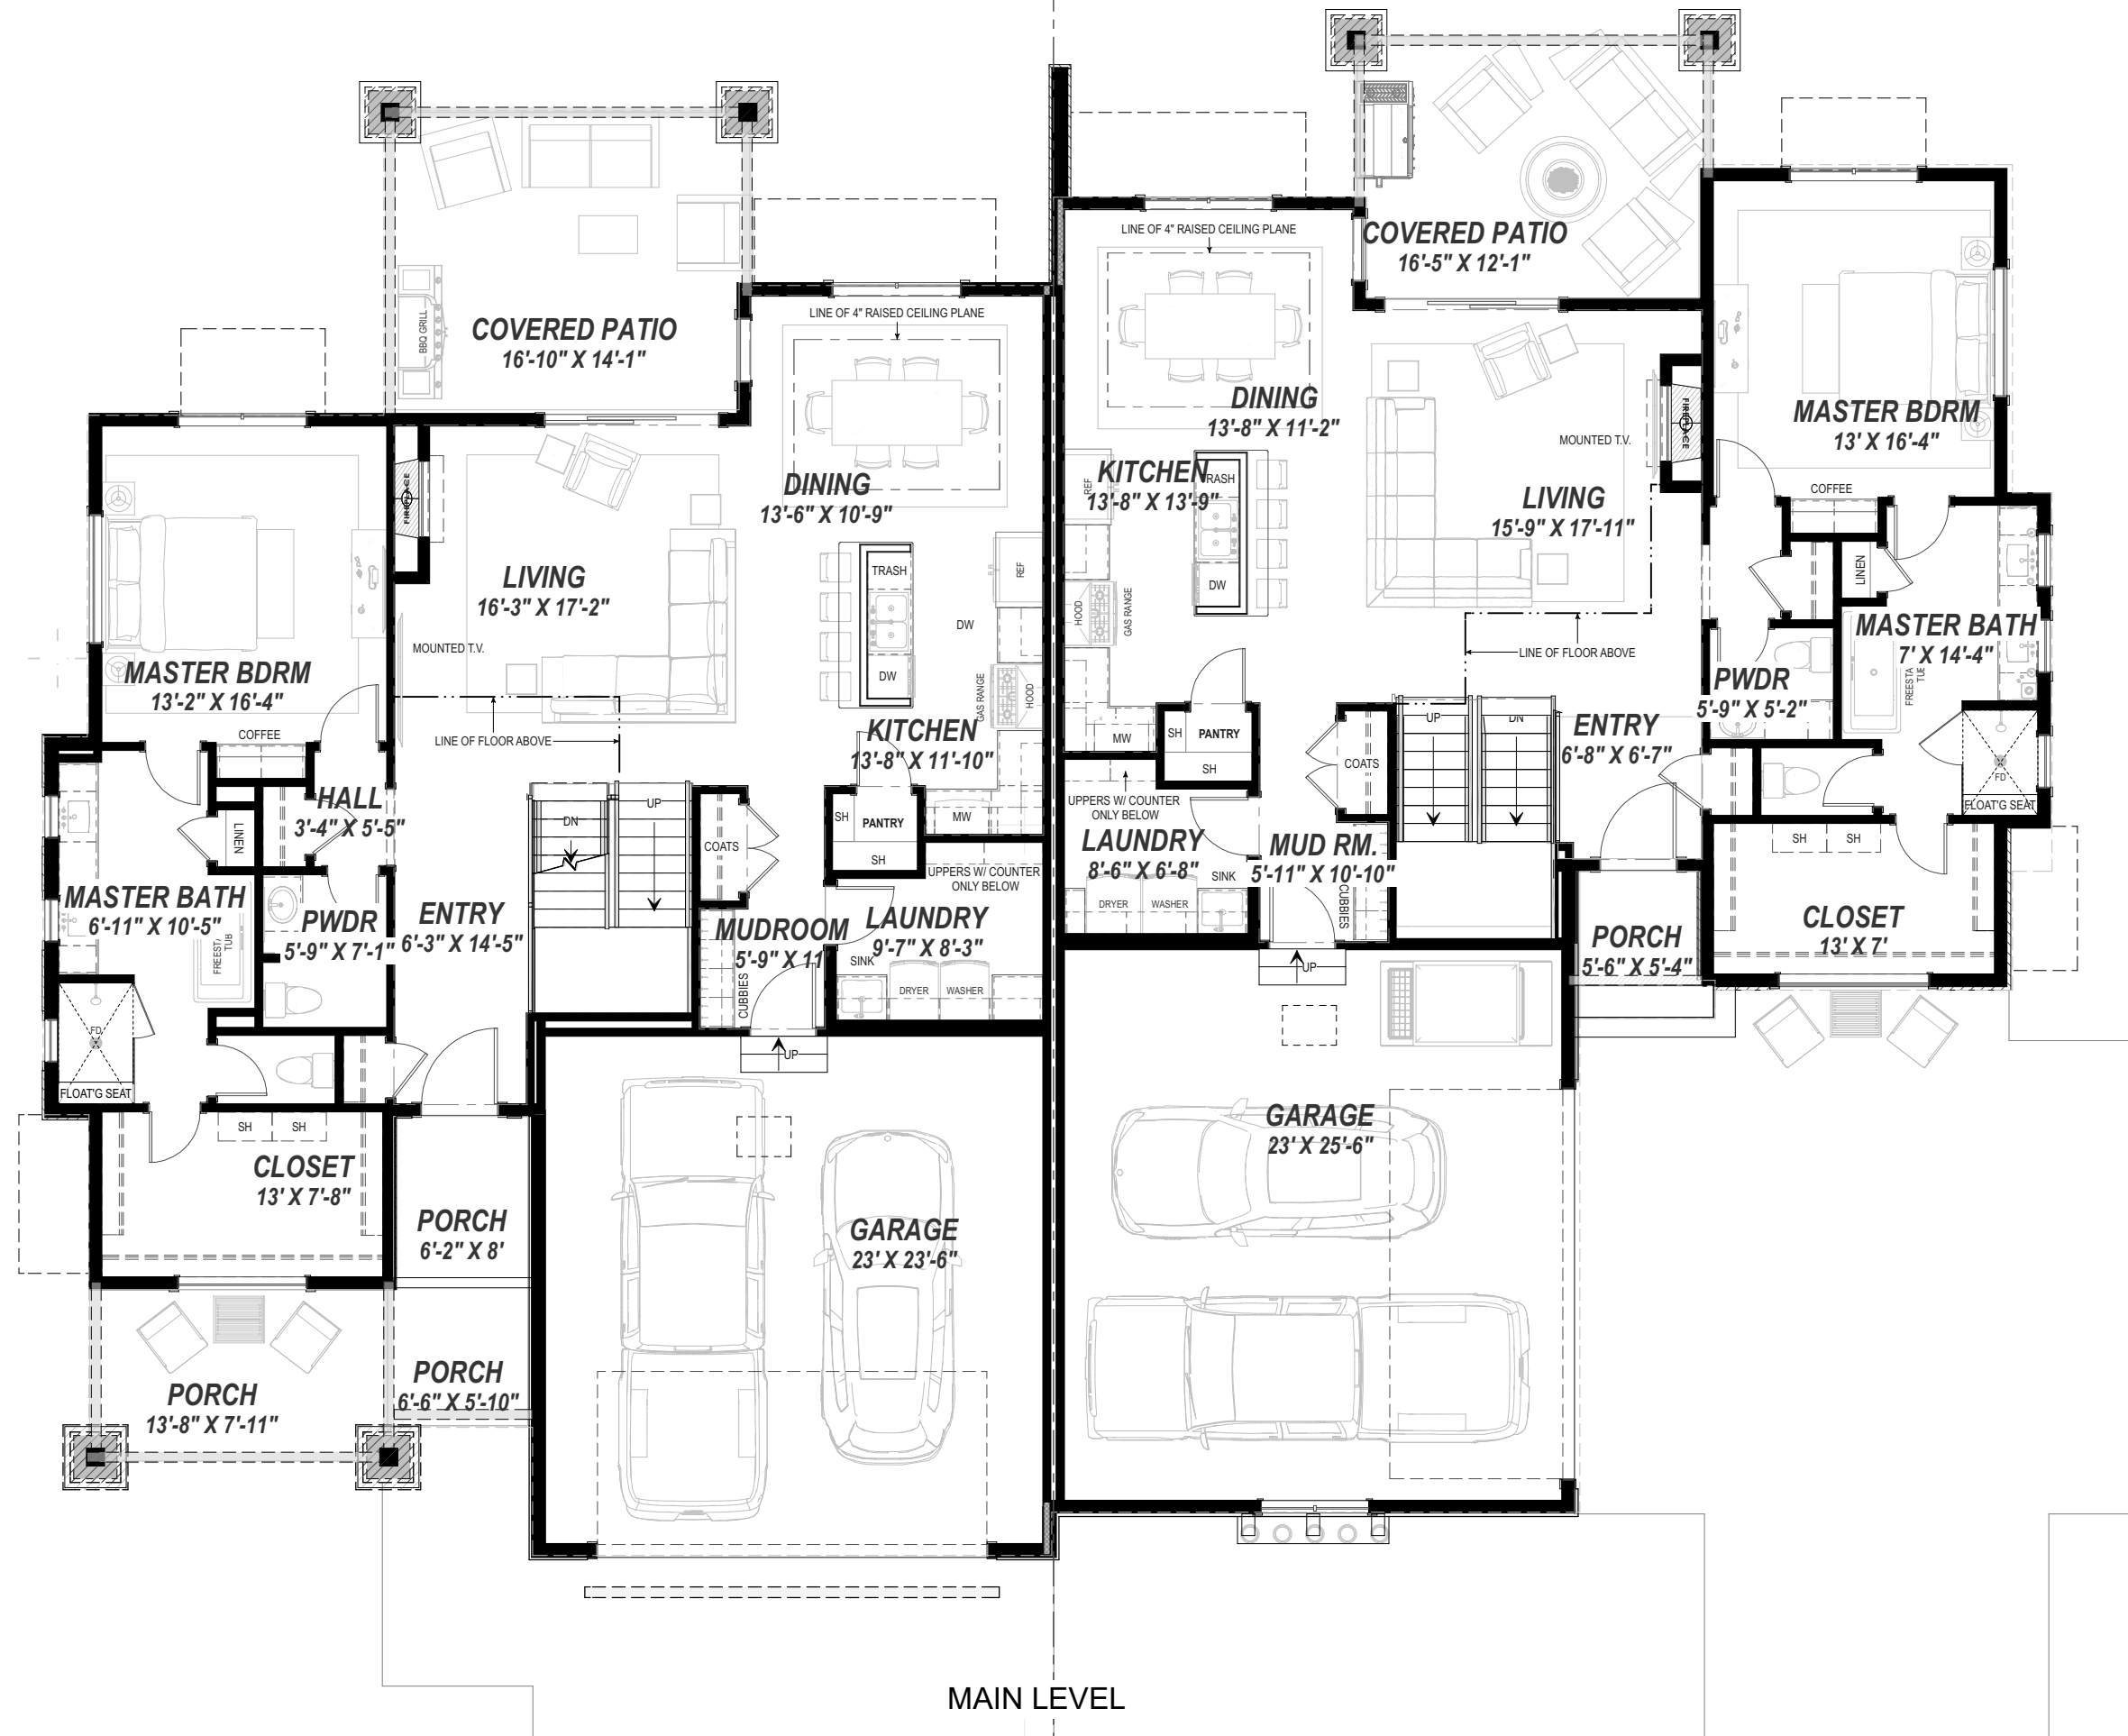




MAIN LEVEL 3D VIEW

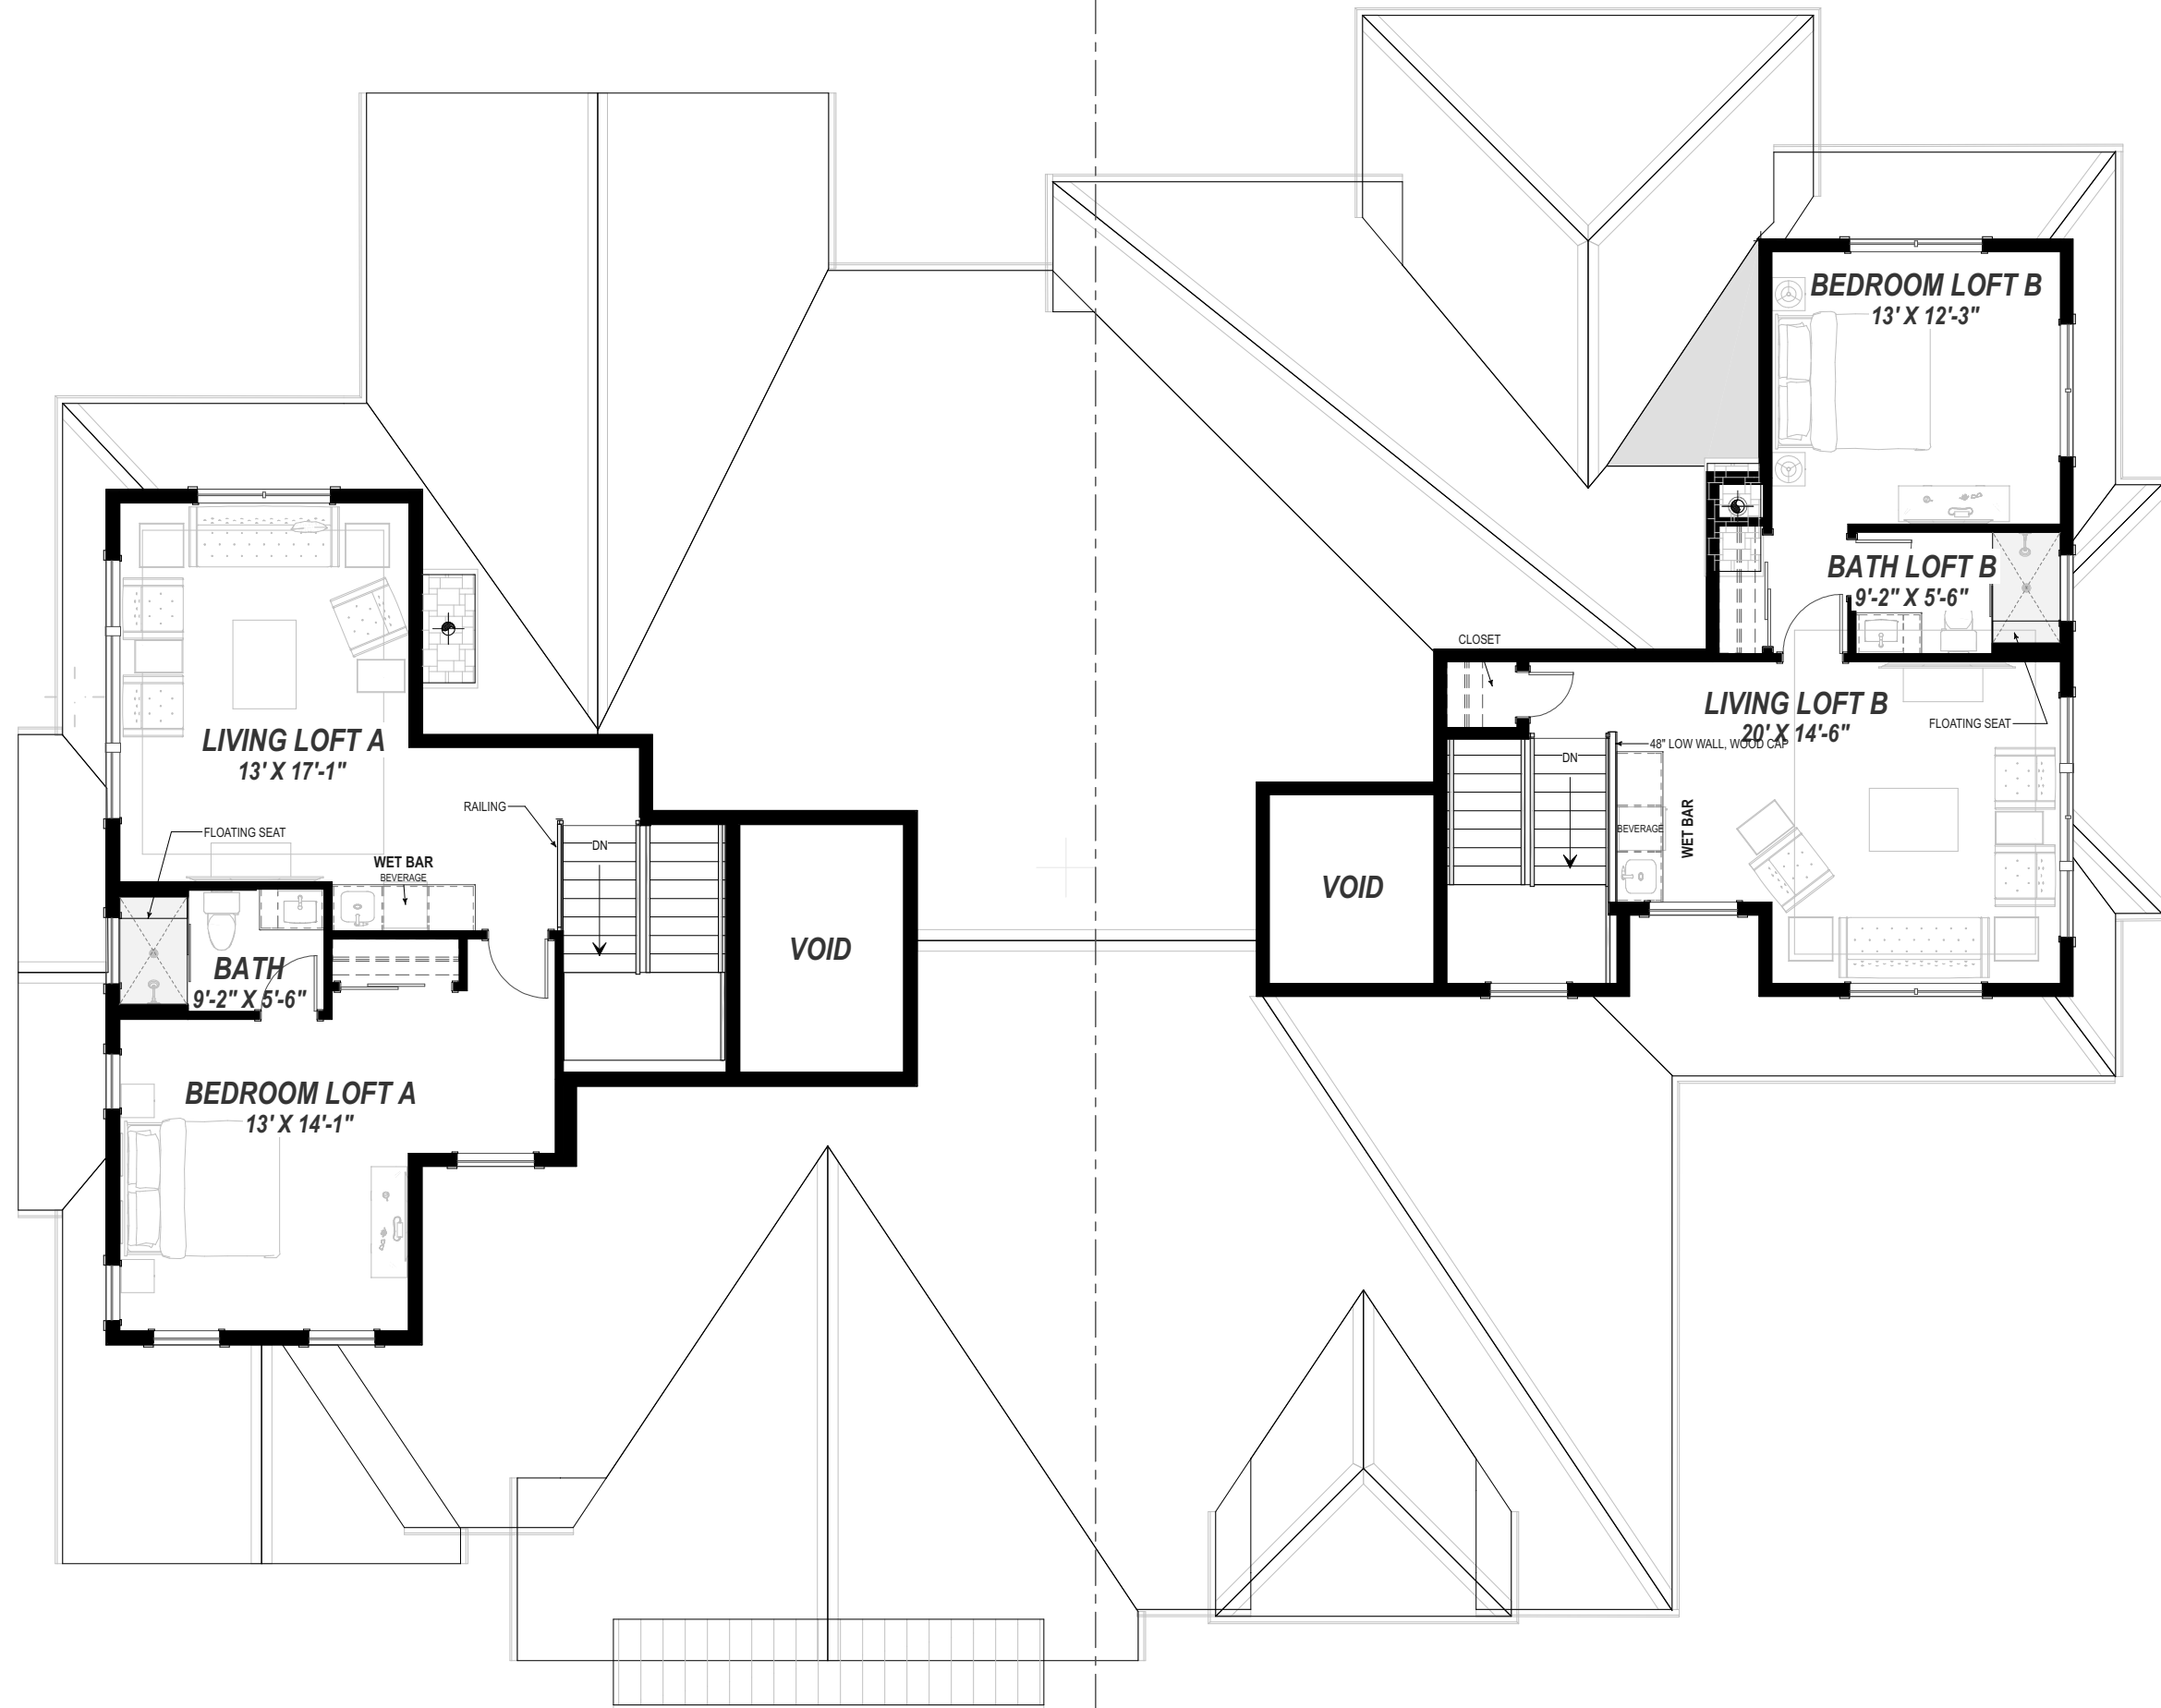

UPPER LEVEL




UPPERLEVEL 3D-VIEW

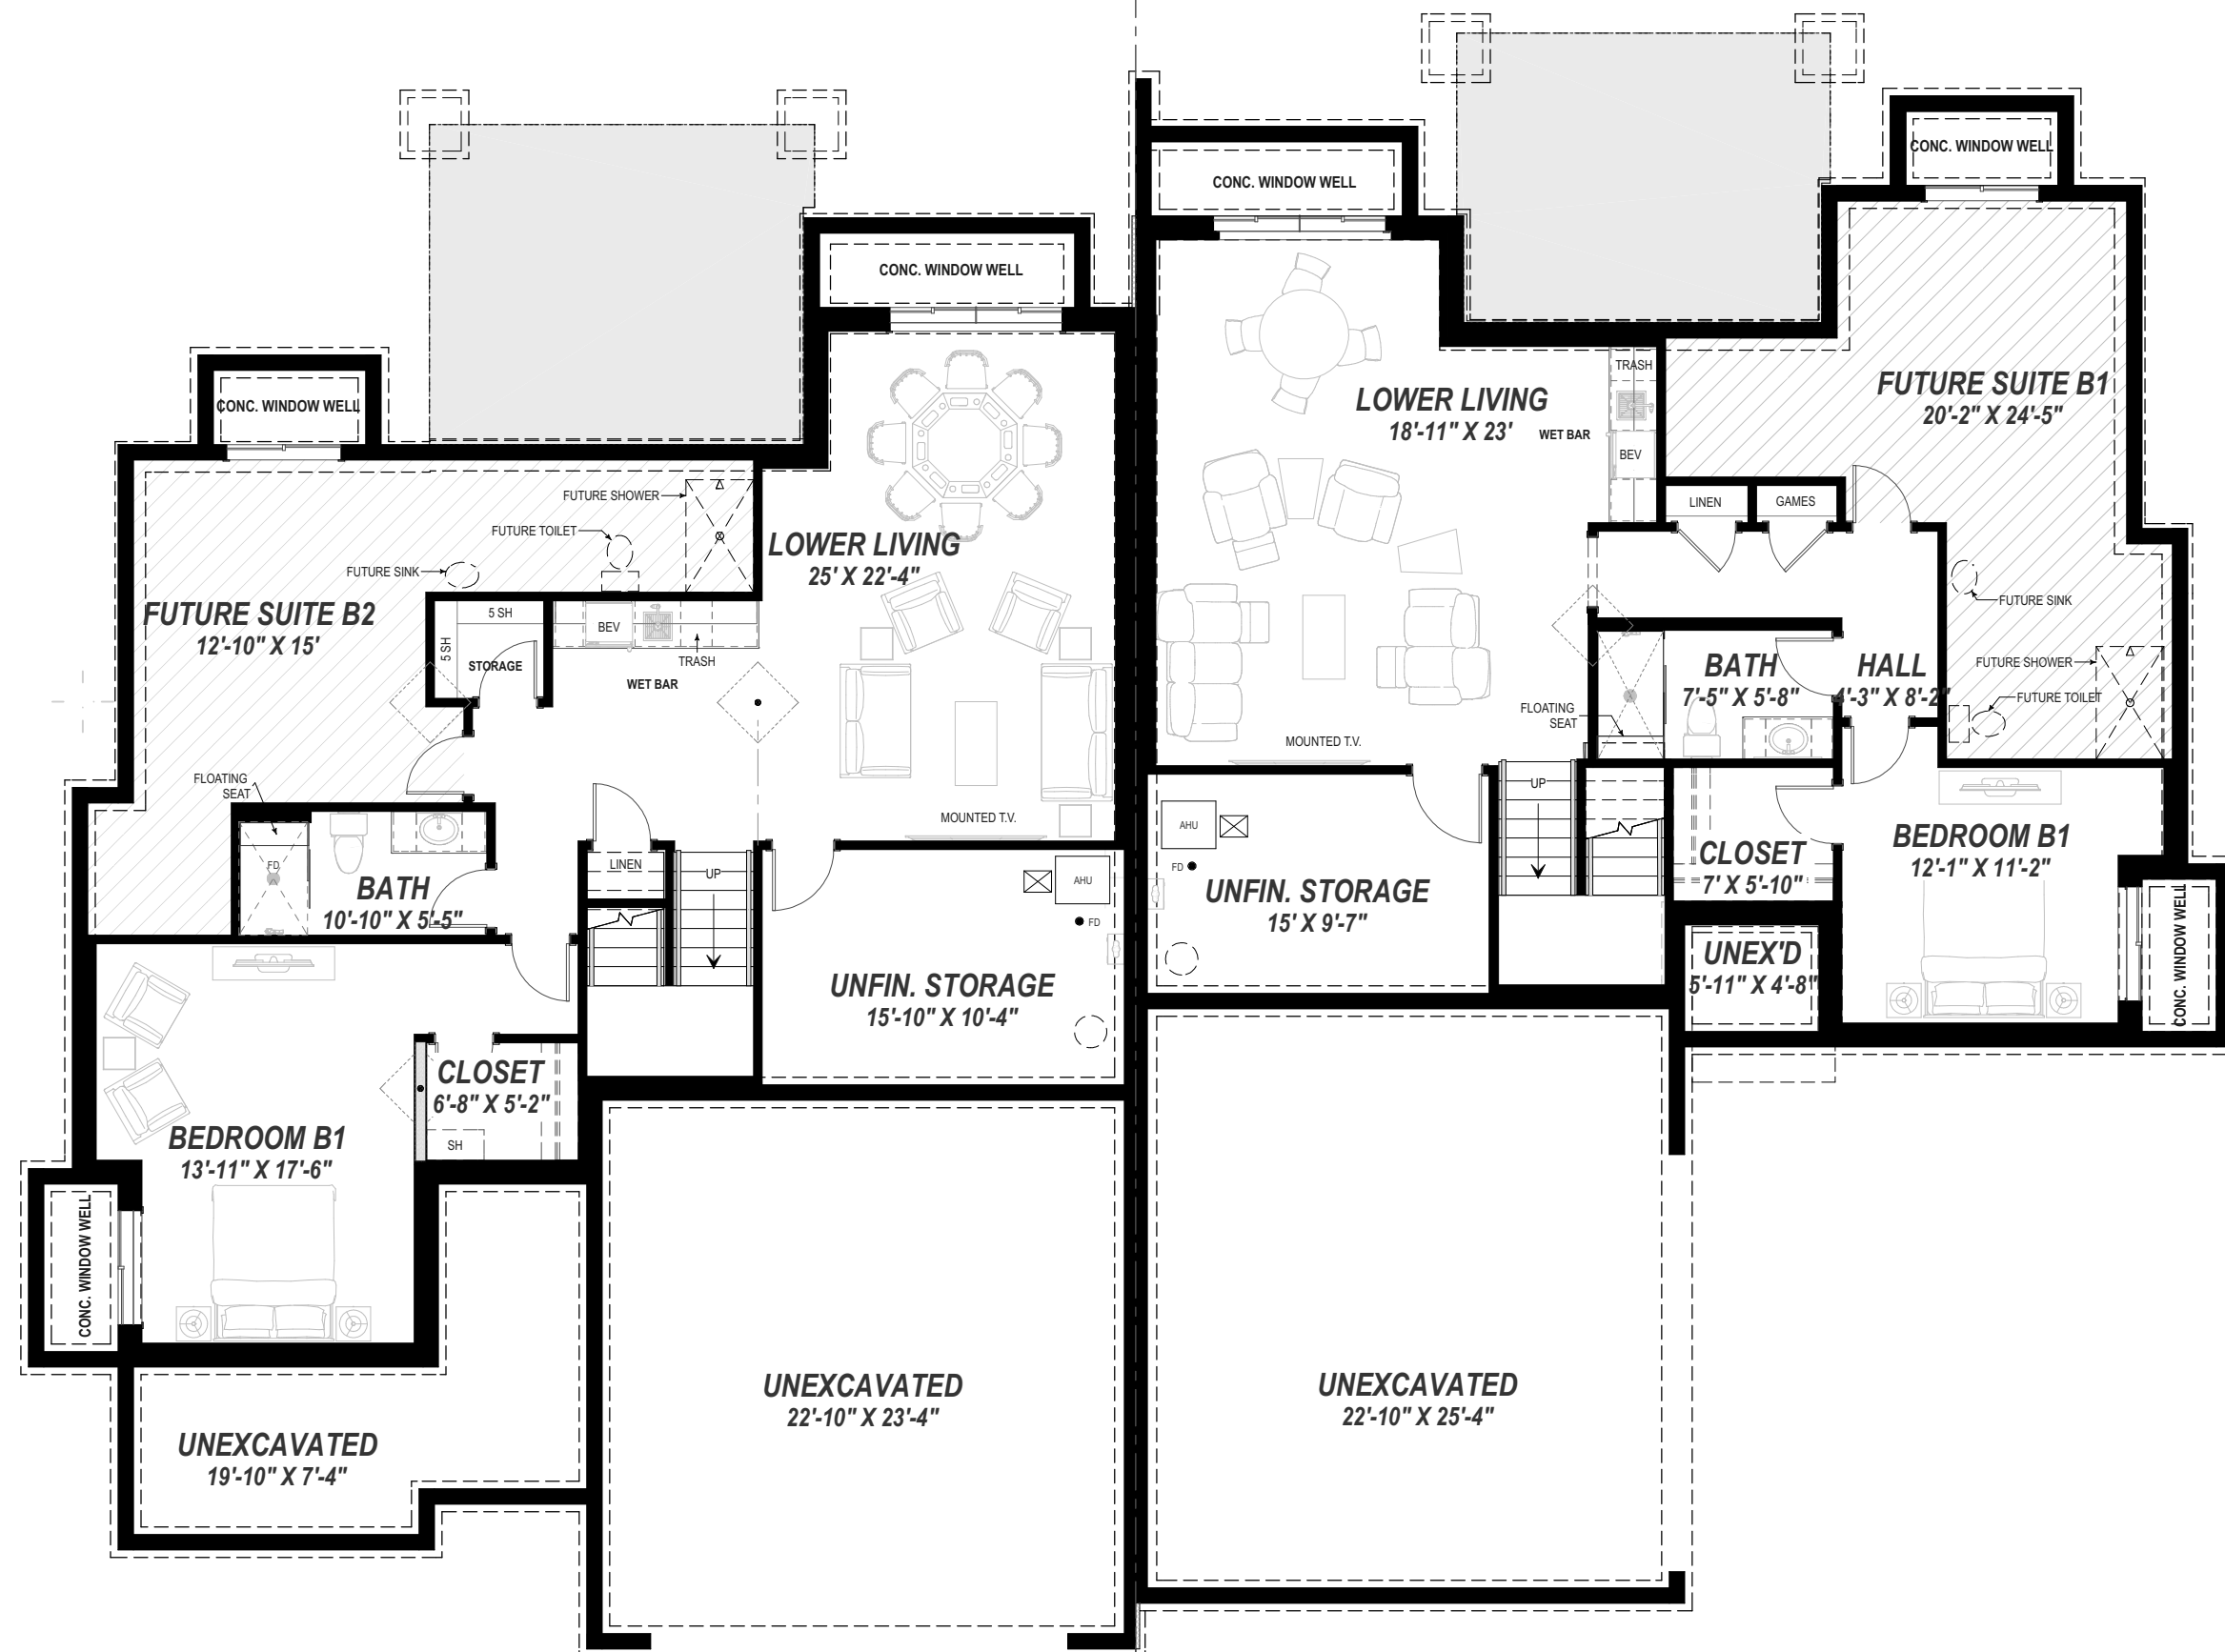

BASEMENT LEVEL




BASEMENT LEVEL 3D VIEW

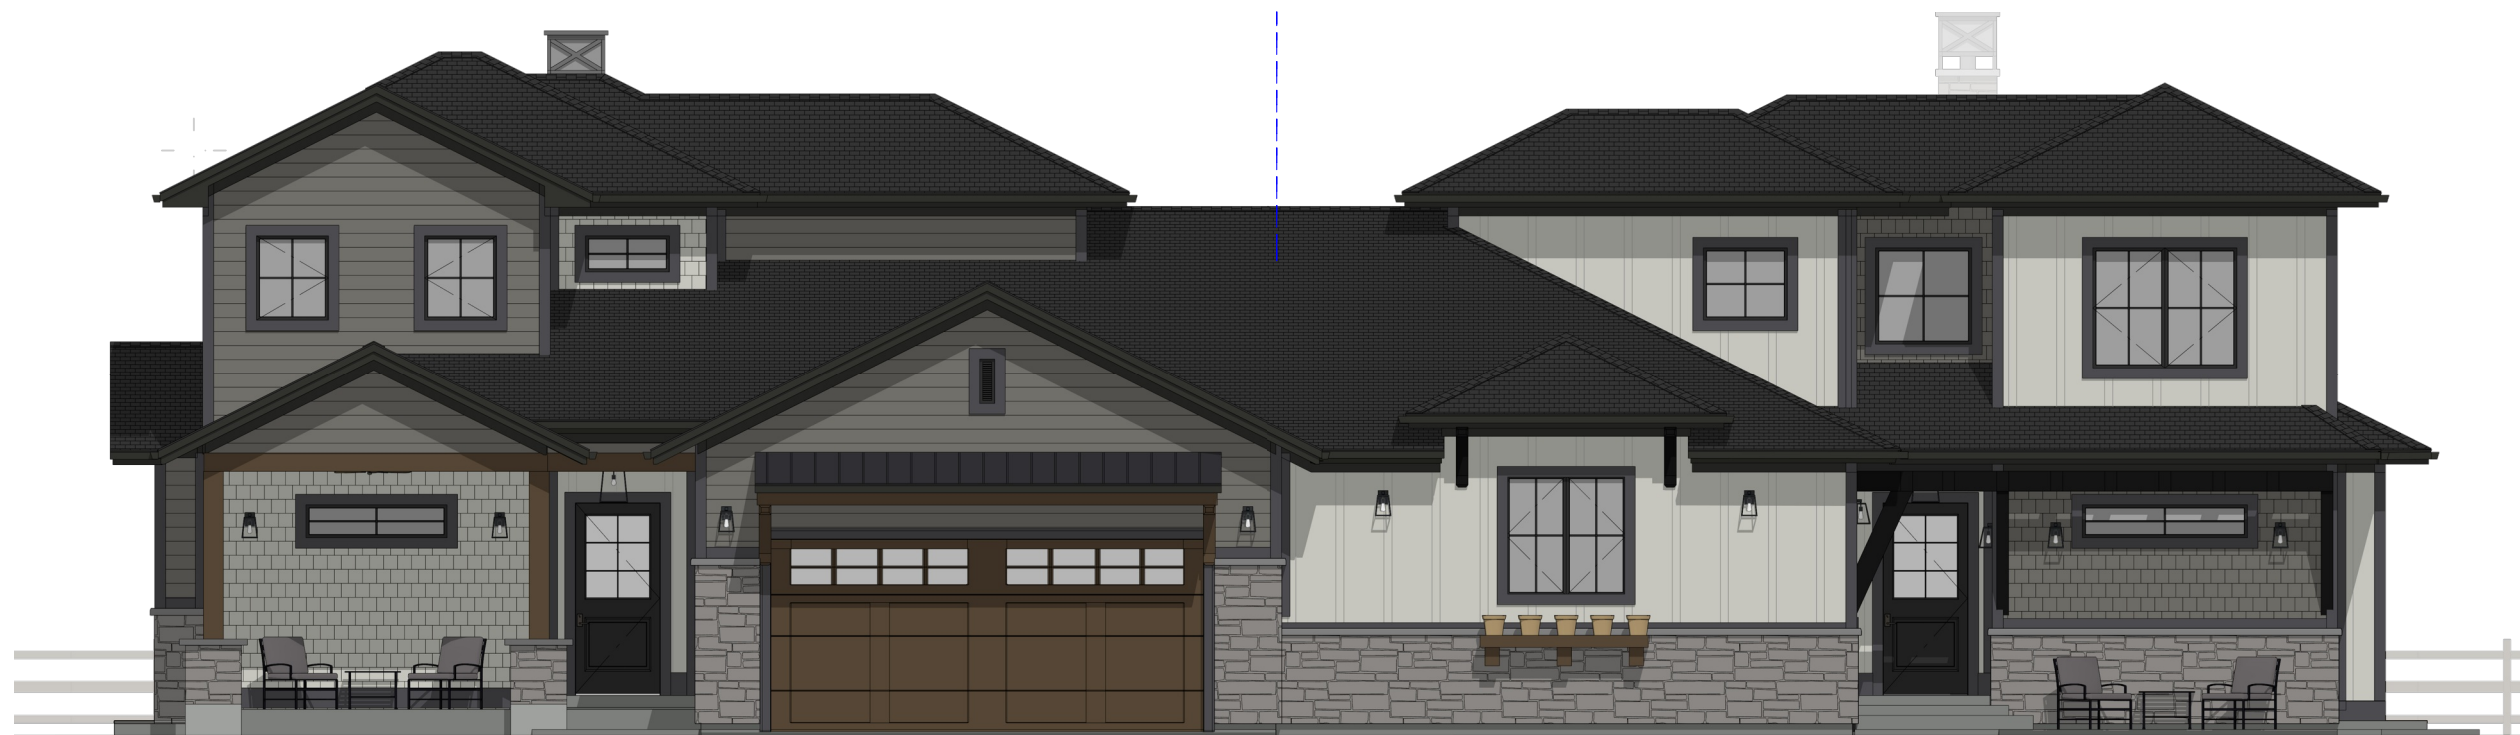

FRONT ELEVATION



LEFT ELEVATION1

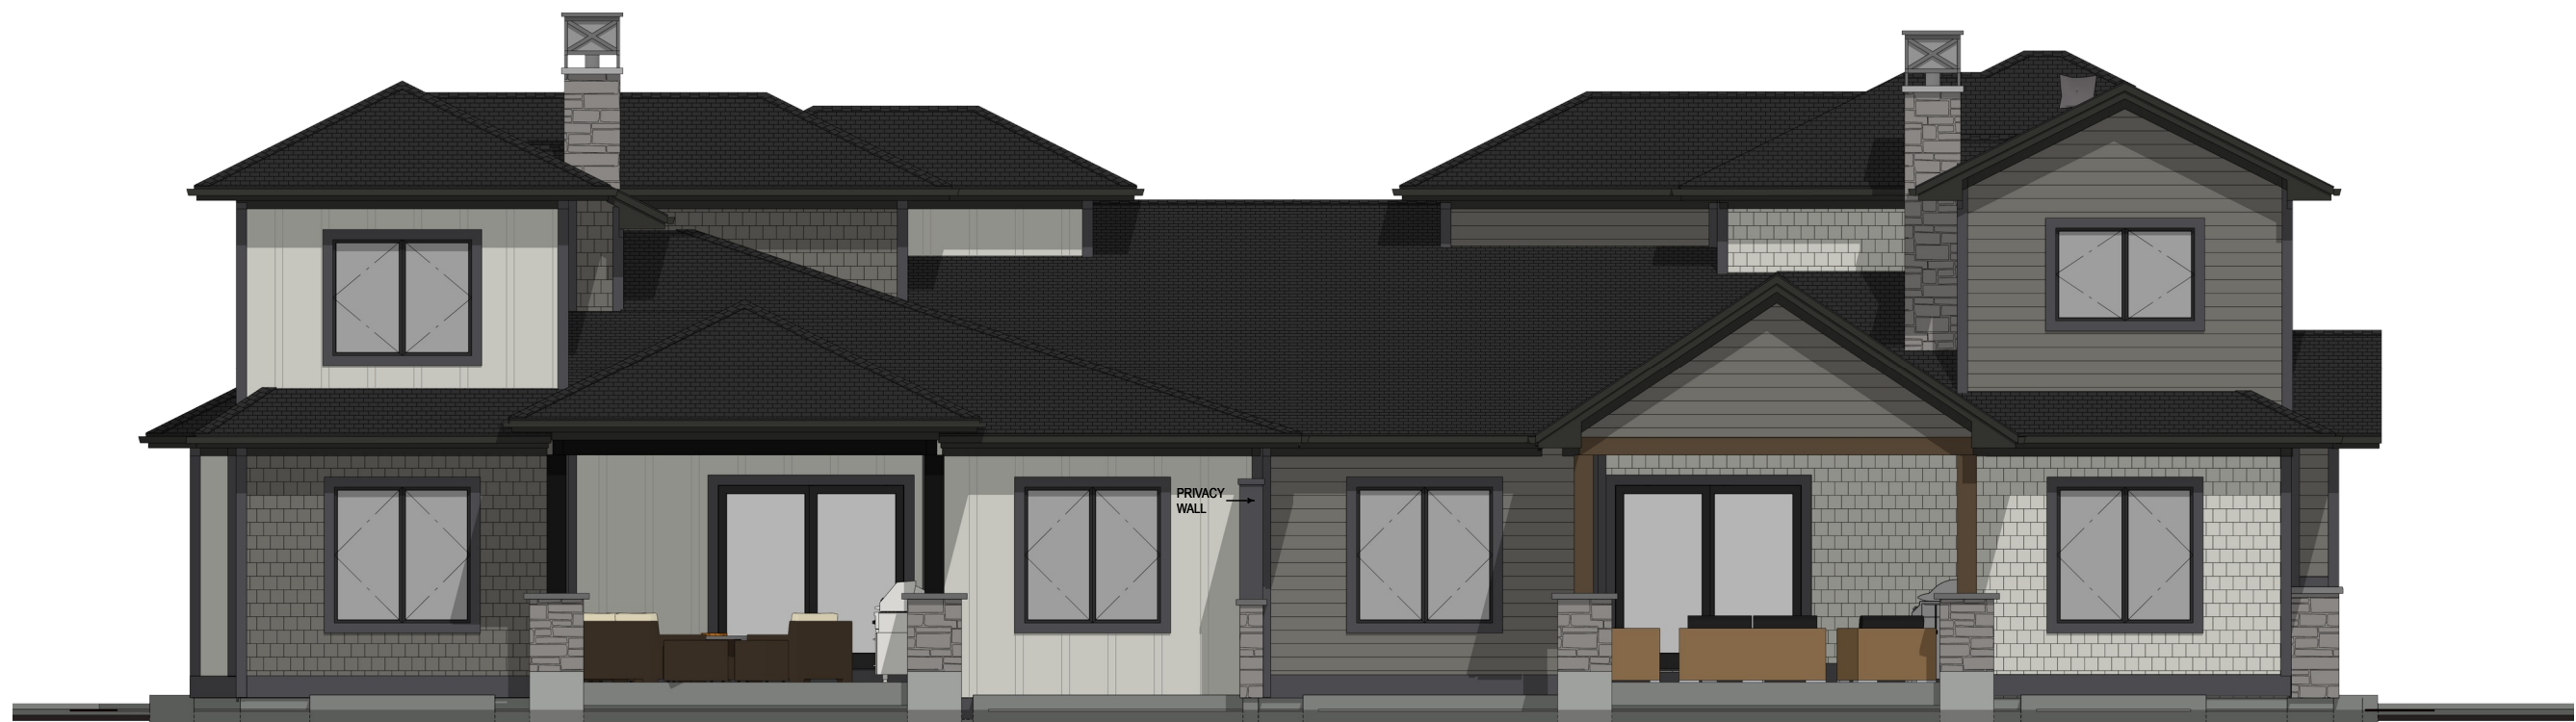

BACK ELEVATION



LEFT ELEVATION