


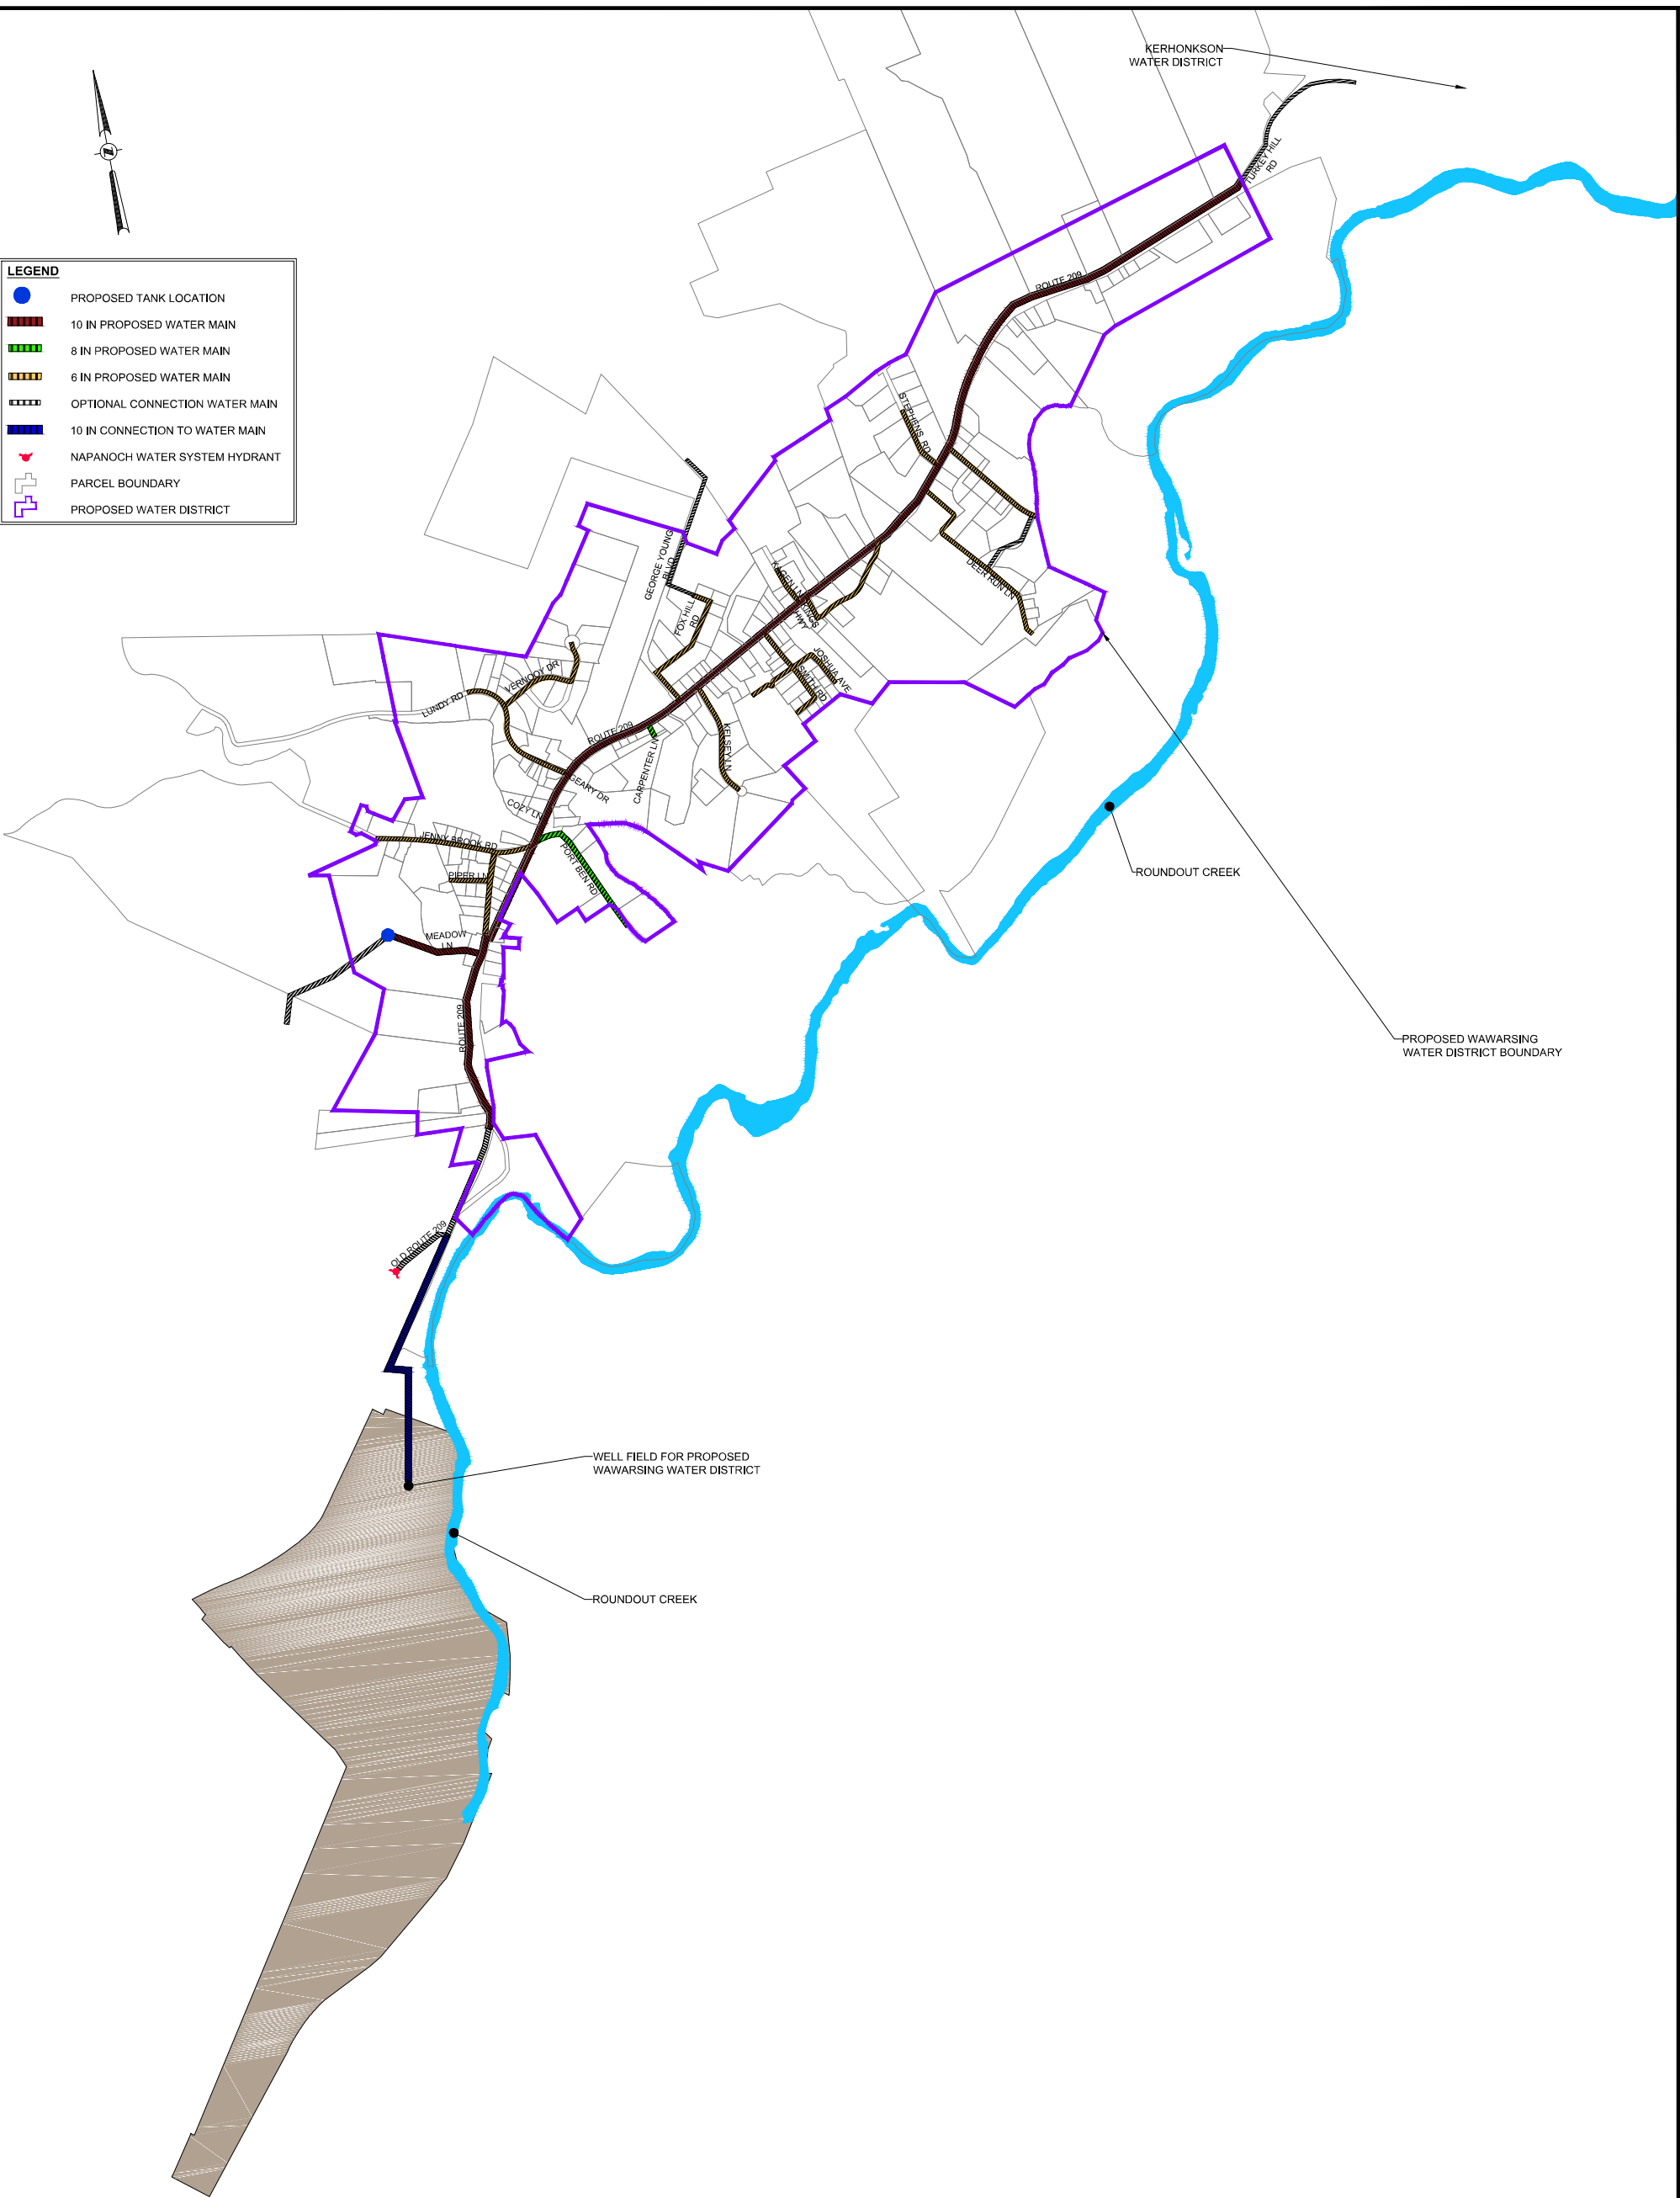

LEGEND	
	PROPOSED TANK LOCATION
	10 IN PROPOSED WATER MAIN
	8 IN PROPOSED WATER MAIN
	6 IN PROPOSED WATER MAIN
	OPTIONAL CONNECTION WATER MAIN
	10 IN CONNECTION TO WATER MAIN
	NAPANOCH WATER SYSTEM HYDRANT
	PARCEL BOUNDARY
	PROPOSED WATER DISTRICT



ALL RIGHTS RESERVED. COPY OR REPRODUCTION OF THIS DRAWING OR DOCUMENT, OR ANY PORTION THEREOF, WITHOUT THE EXPRESS WRITTEN PERMISSION OF CHAZEN ENGINEERING, LAND SURVEYING & LANDSCAPE ARCHITECTURE, CO., D.P.C. IS PROHIBITED. THIS DRAWING OR DOCUMENT IS NOT INTENDED OR REPRESENTED TO BE SUITABLE FOR ANY PURPOSES OTHER THAN THE SPECIFIC PROJECT, LOCATION AND DATE FOR WHICH IT WAS DEVELOPED. ANY REPRODUCTION OF THIS DRAWING OR DOCUMENT, OR ANY PORTION THEREOF, FOR ANY OTHER PROJECT, LOCATION OR DATE OTHER THAN THAT FOR WHICH IT WAS DEVELOPED, WILL BE AT USER'S SOLE RISK AND WITHOUT LIABILITY TO CHAZEN ENGINEERING, LAND SURVEYING & LANDSCAPE ARCHITECTURE, CO., D.P.C.

IT IS A VIOLATION OF NEW YORK STATE EDUCATION LAW FOR ANY PERSON TO ALTER THIS DRAWING OR DOCUMENT IN ANY MANNER, OR TO BE ACTIVE UNDER THE DIRECTION OF A LICENSED DESIGN PROFESSIONAL ENGINEER, LAND SURVEYOR, ARCHITECT OR LANDSCAPE ARCHITECT IF THIS DRAWING OR DOCUMENT IS ALTERED. THE ALTERED DRAWING OR DOCUMENT SHALL BE THE SOLE RESPONSIBILITY OF THE PERSON WHO ALTERS IT. THE DESIGNER ACCEPTS NO LIABILITY FOR ANY SUCH ALTERATION, AND A SPECIFIC DESCRIPTION OF THE ALTERATION.

CHAZEN ENGINEERING, LAND SURVEYING & LANDSCAPE ARCHITECTURE, CO., D.P.C.

THE CHAZEN COMPANIES

Office Locations:

- Hudson Valley Office:** 21 Elm Street, Poughkeepsie, New York 12601, Phone: (845) 454-3980
- Capital District Office:** 547 River Street, Poughkeepsie, New York 12601, Phone: (845) 273-0555
- North Country Office:** 275 Bay Road, Oswego, New York 12854, Phone: (315) 842-1663
- Thompson Office:** 1705 Graham Street, Hamilton, Tennessee 37055, Phone: (615) 953-4809
- Westchester NY Office:** 11 North Broadway, Suite 803, White Plains, New York 10601, Phone: (914) 997-8100

rev.	date	description

WAWARSING WATER DISTRICT

PROPOSED WATER DISTRICT INFRASTRUCTURE

TOWN OF WAWARSING, ULSTER COUNTY, NEW YORK

Designed	Checked
SK	AG
Date:	Scale:
12/07/18	1"=500'
Project No.:	Sheet No.:
41329.00	FIG B-1