

DRAWINGS PROVIDED BY:  
**Old Harbor Homes**  
 175 Orleans Rd  
 North Chatham, MA 02650

PROJECT DESCRIPTION:  
**191123marOHH**



SHEET TITLE:

NO.	DESCRIPTION	BY	DATE

SCALE:

DATE:  
 2/14/2023

**K-1**

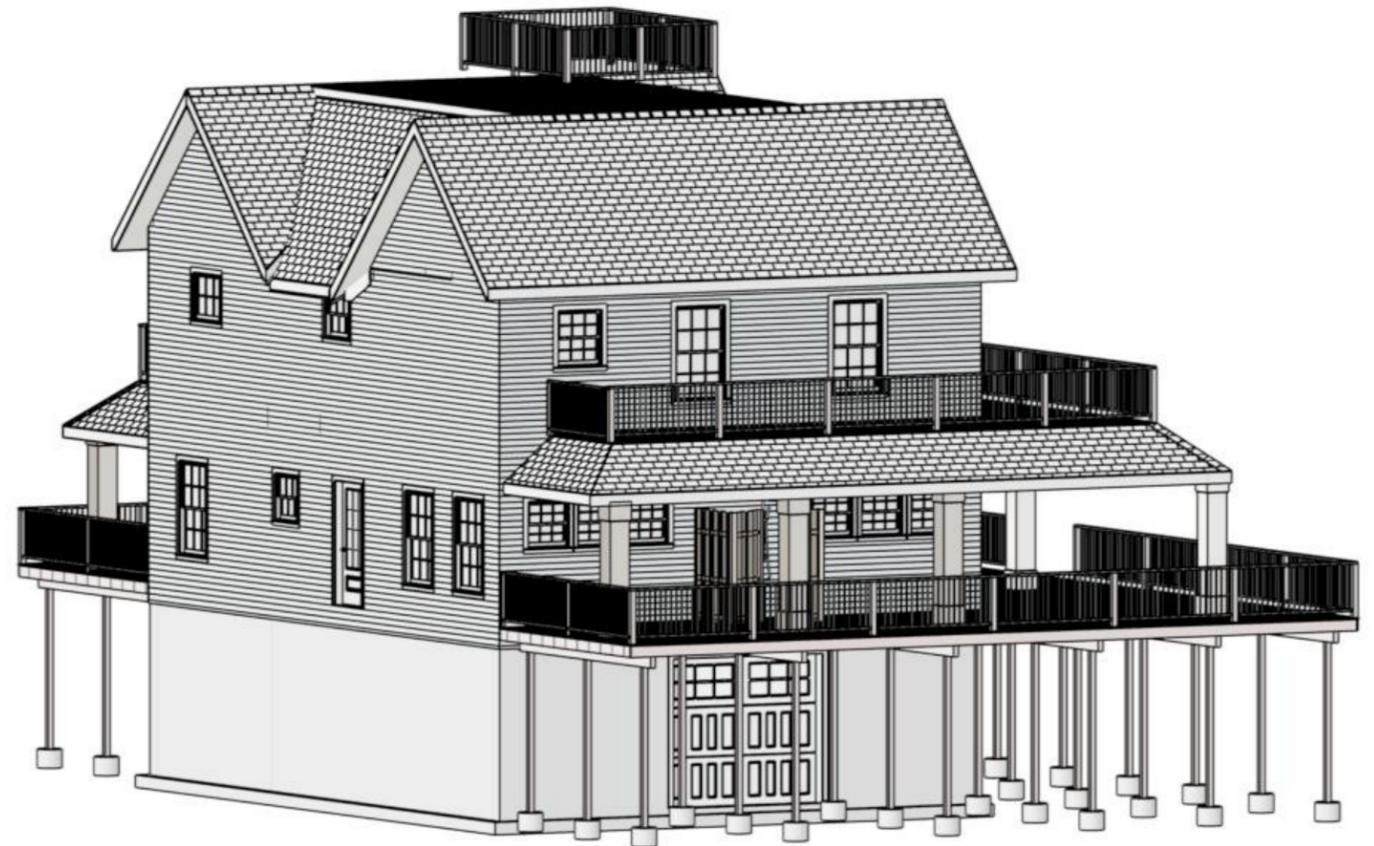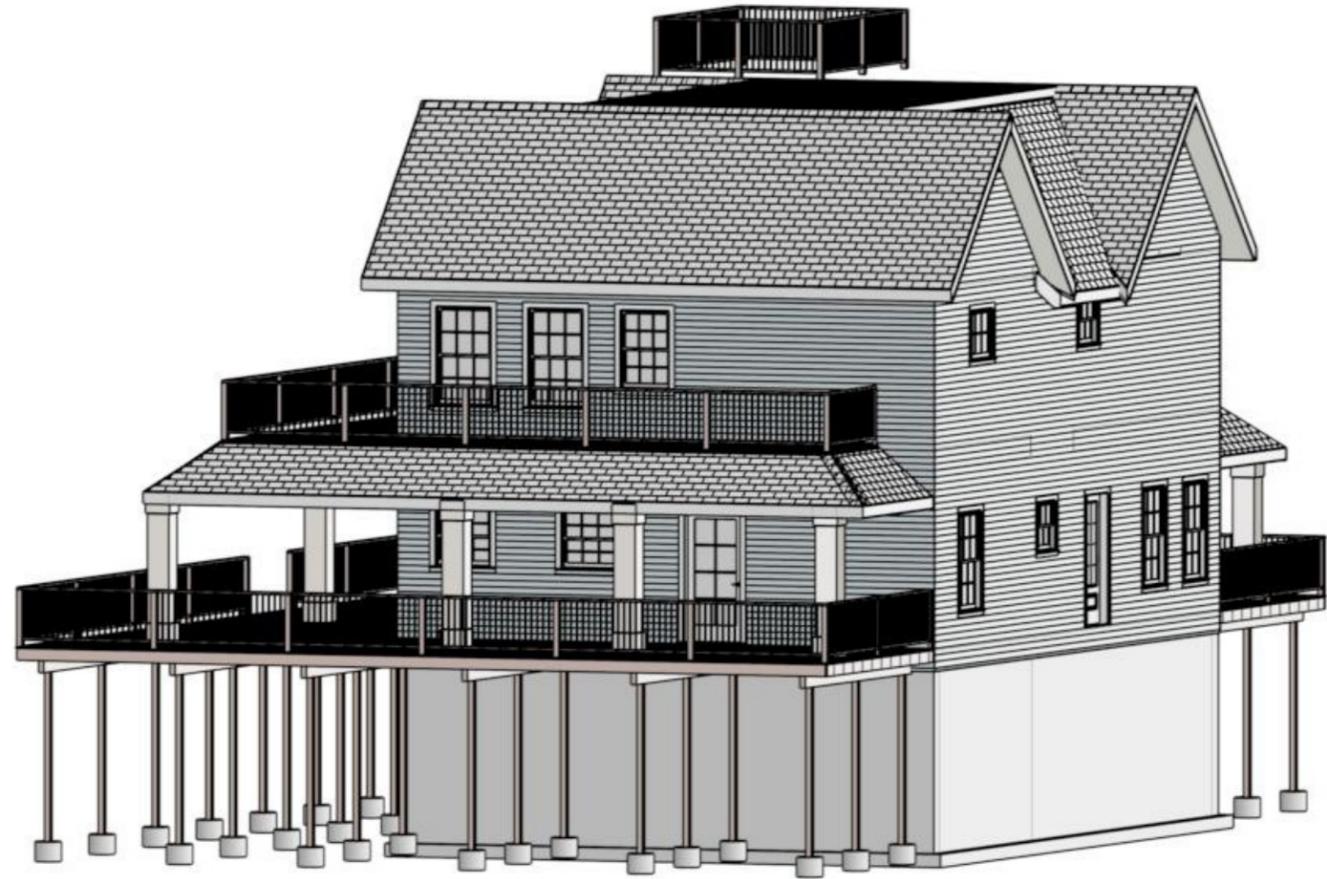

DRAWINGS PROVIDED BY:  
**Old Harbor Homes**  
 175 Orleans Rd  
 North Chatham, MA 02650

PROJECT DESCRIPTION:  
**191123marOHH**


SHEET TITLE:

NO.	DESCRIPTION	BY	DATE

SCALE:


DATE:  
 2/14/2023

**K-2**

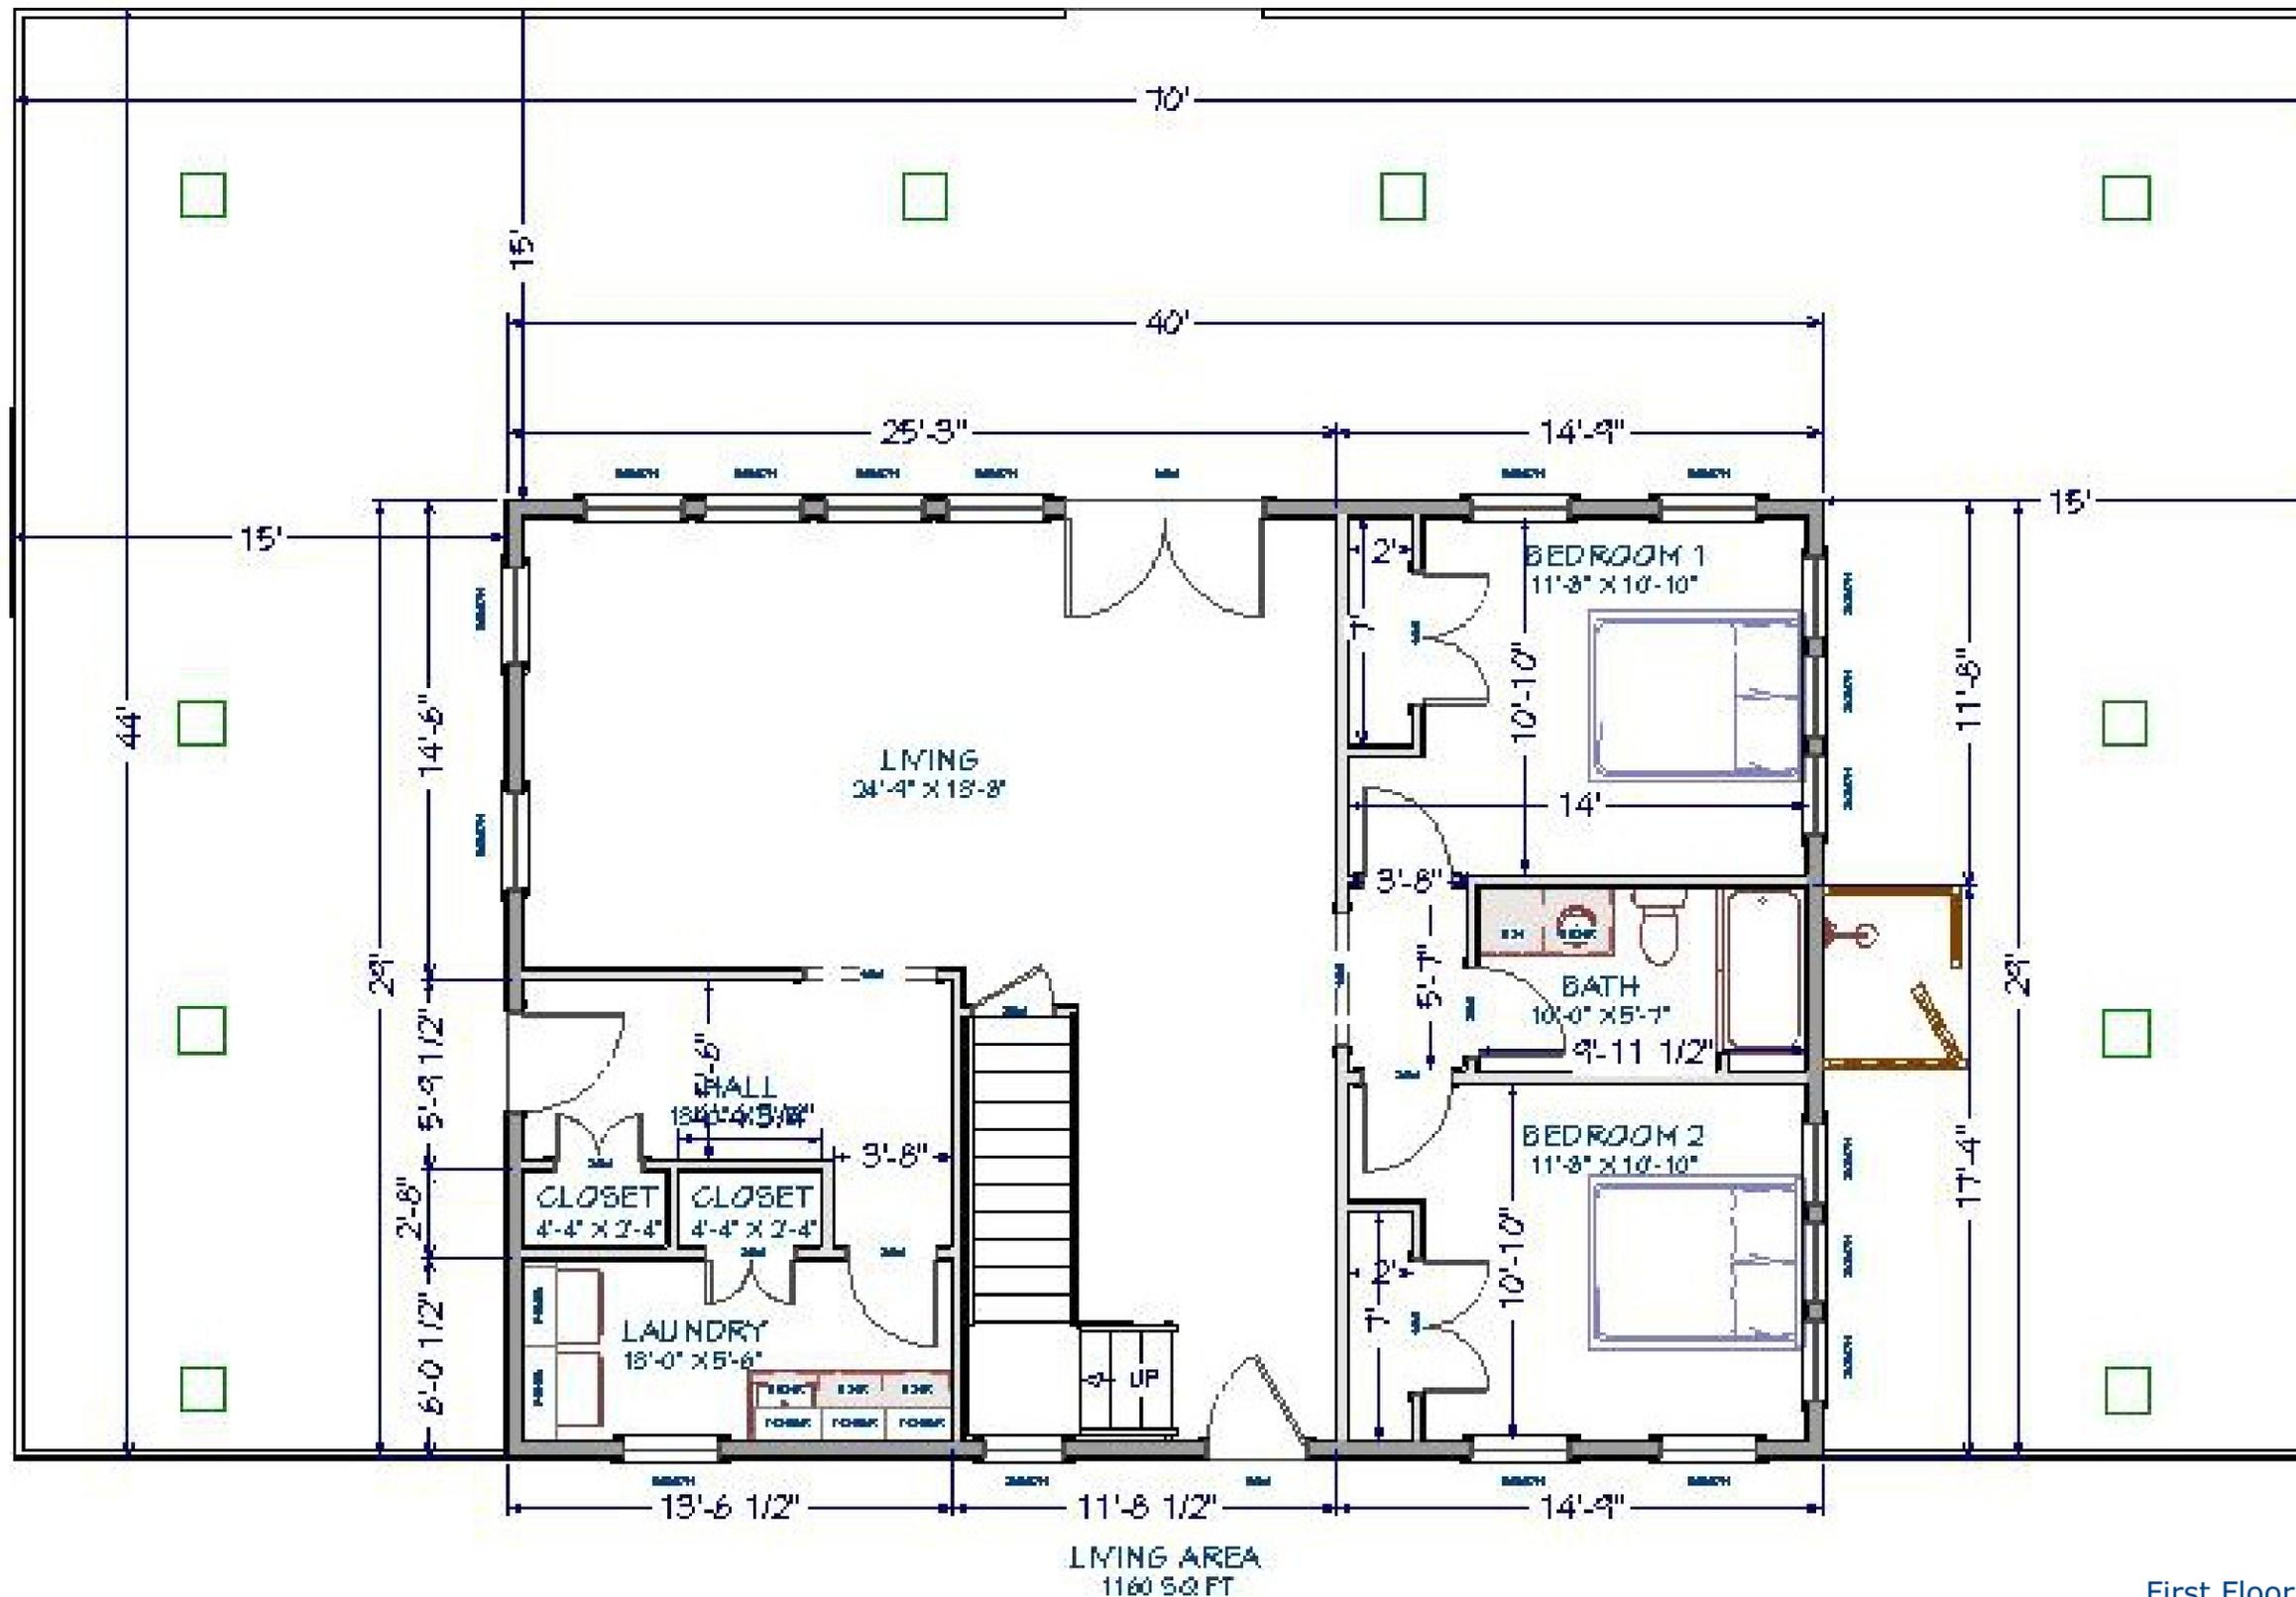

First Floor

DRAWINGS PROVIDED BY: <b>Old Harbor Homes</b> 175 Orleans Rd North Chatham, MA 02650	PROJECT DESCRIPTION: <b>191123marOHH</b>	SHEET TITLE:	NO.	DESCRIPTION	BY	DATE	SCALE:	DATE: 2/14/2023	<b>K-3</b>

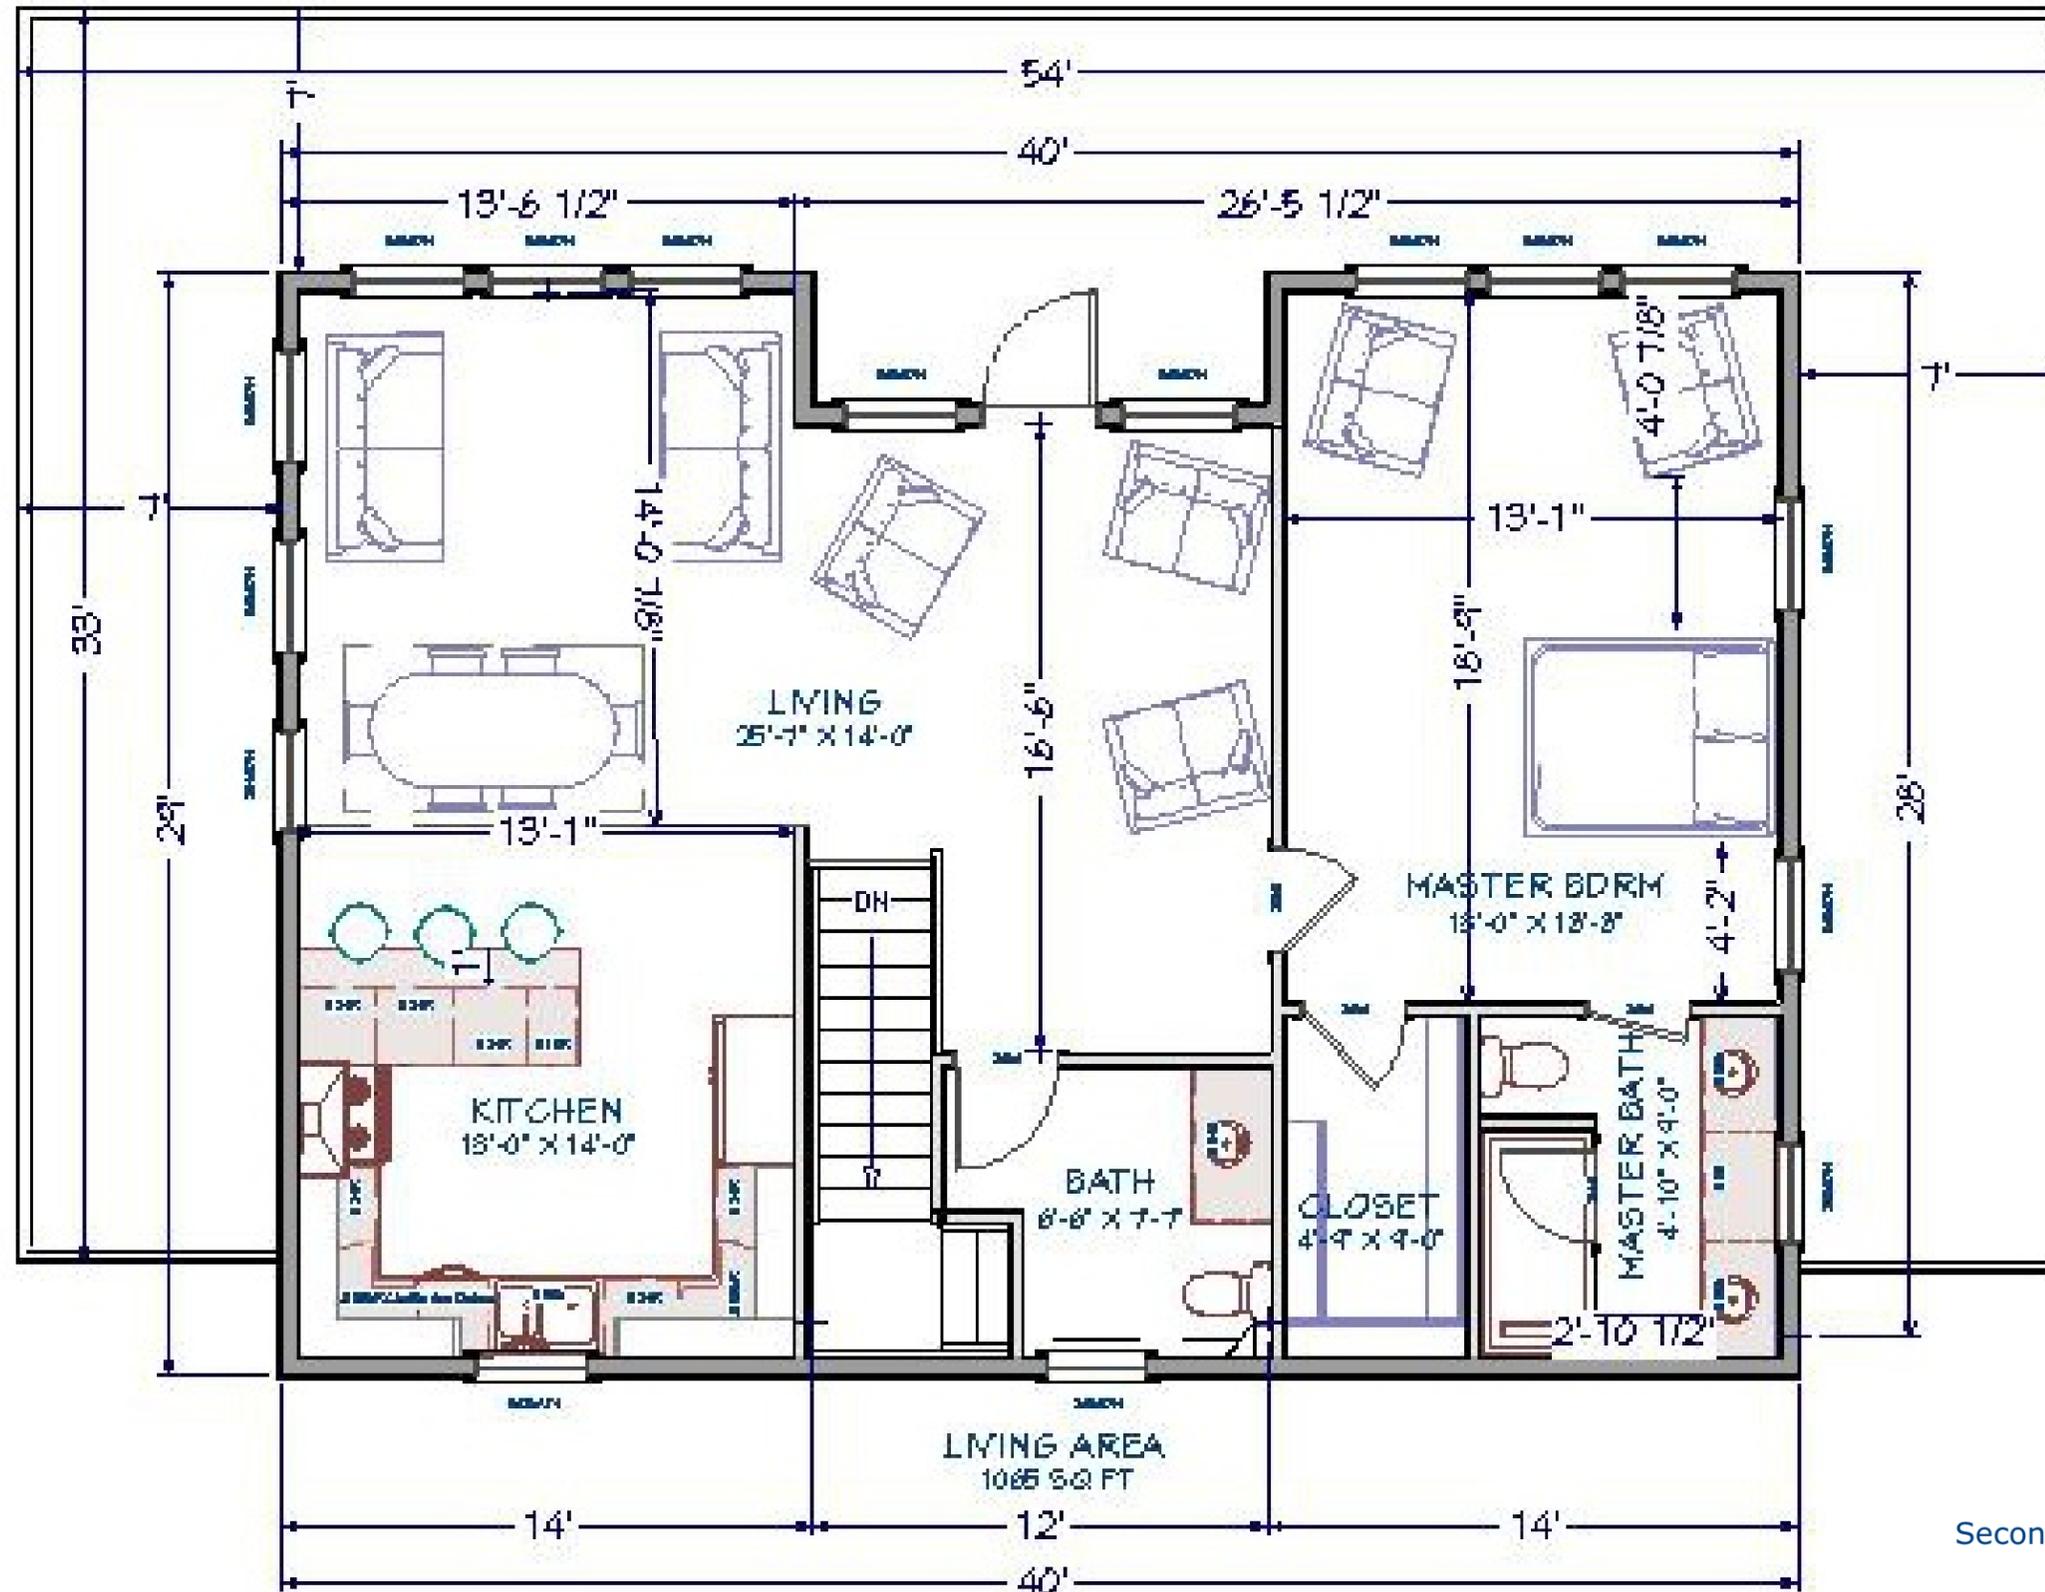

Second Floor

DRAWINGS PROVIDED BY:  
**Old Harbor Homes**  
 175 Orleans Rd  
 North Chatham, MA 02650

PROJECT DESCRIPTION:  
 191123marOHH


SHEET TITLE:

NO.	DESCRIPTION	BY	DATE

SCALE:

DATE:  
 2/14/2023

**K-4**

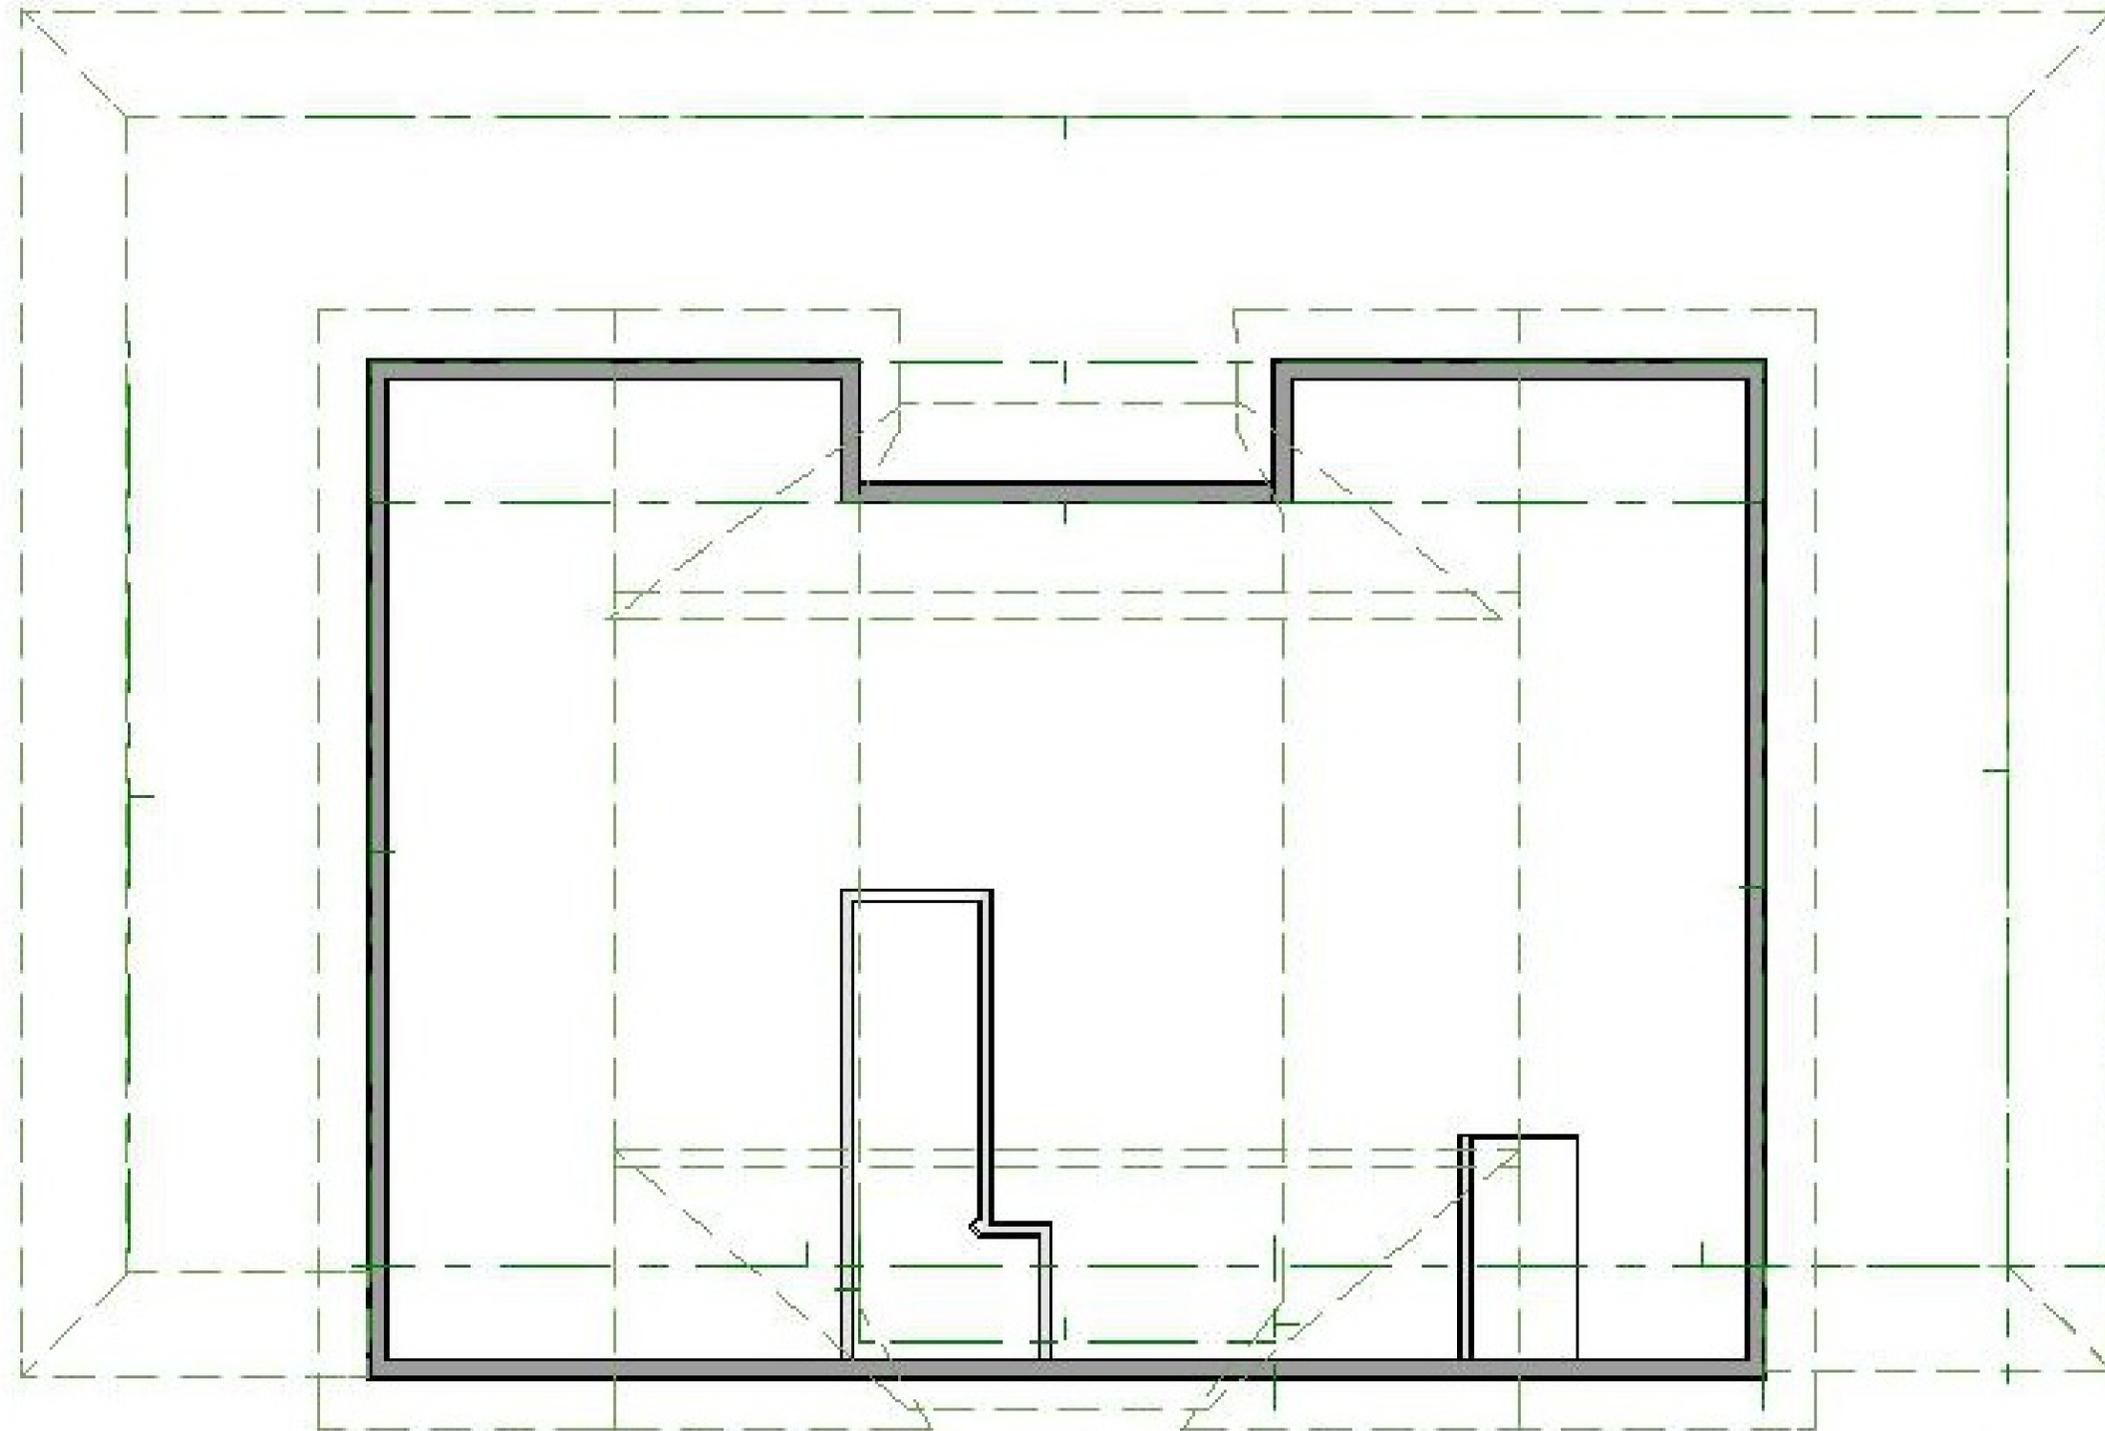

Roof View

DRAWINGS PROVIDED BY:  
**Old Harbor Homes**  
 175 Orleans Rd  
 North Chatham, MA 02650

PROJECT DESCRIPTION:  
**191123marOHH**


SHEET TITLE:

NO.	DESCRIPTION	BY	DATE

SCALE:

DATE:  
 2/14/2023

**K-5**

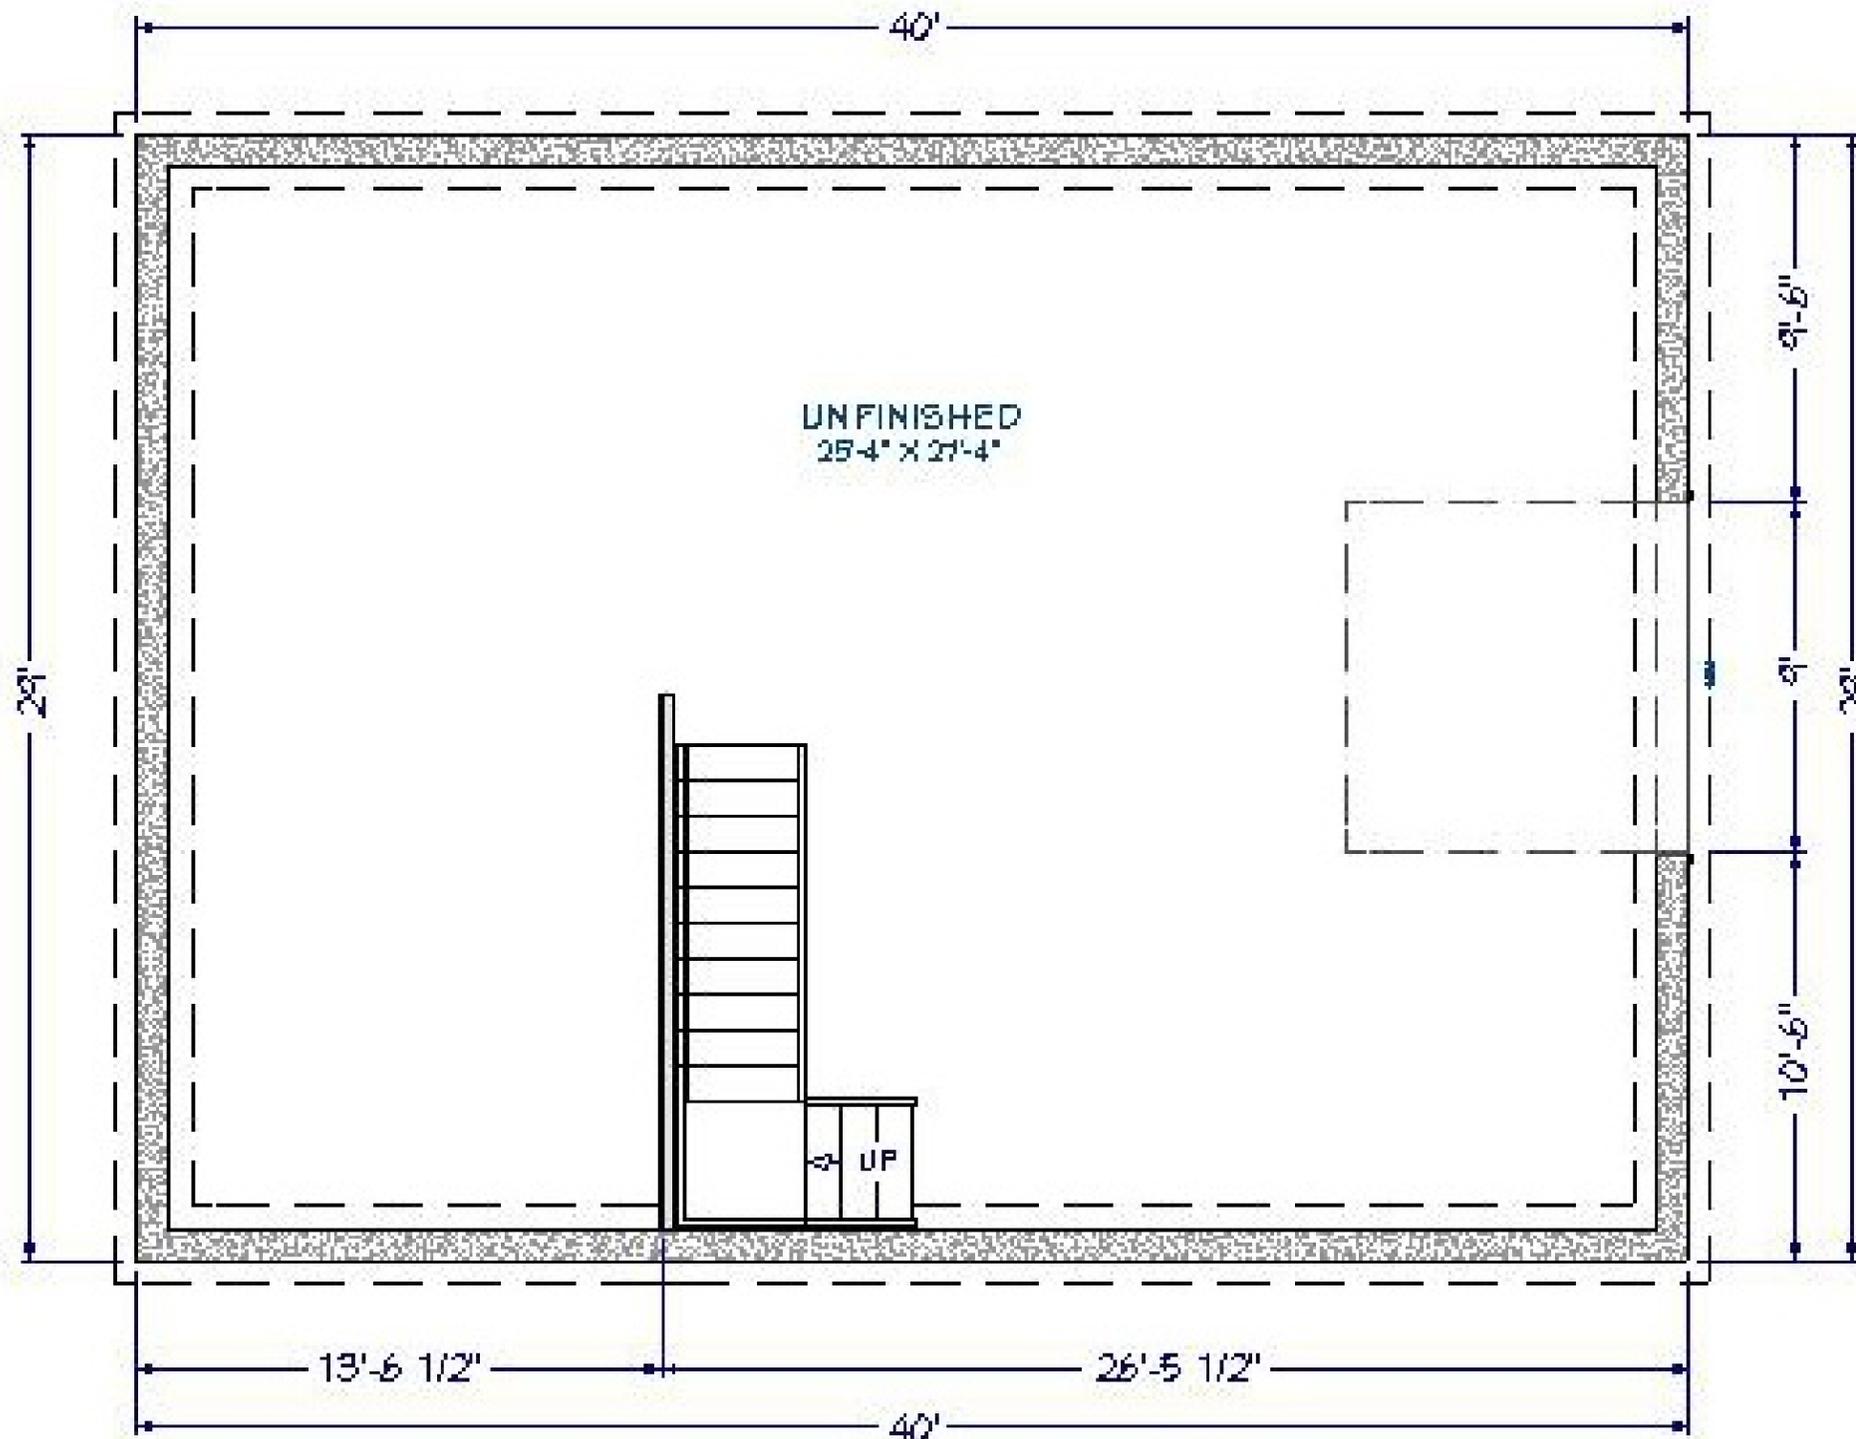

DRAWINGS PROVIDED BY:  
**Old Harbor Homes**  
 175 Orleans Rd  
 North Chatham, MA 02650

PROJECT DESCRIPTION:  
 191123marOHH


SHEET TITLE:

NO.	DESCRIPTION	BY	DATE

SCALE:

DATE:  
 2/14/2023

**K-6**

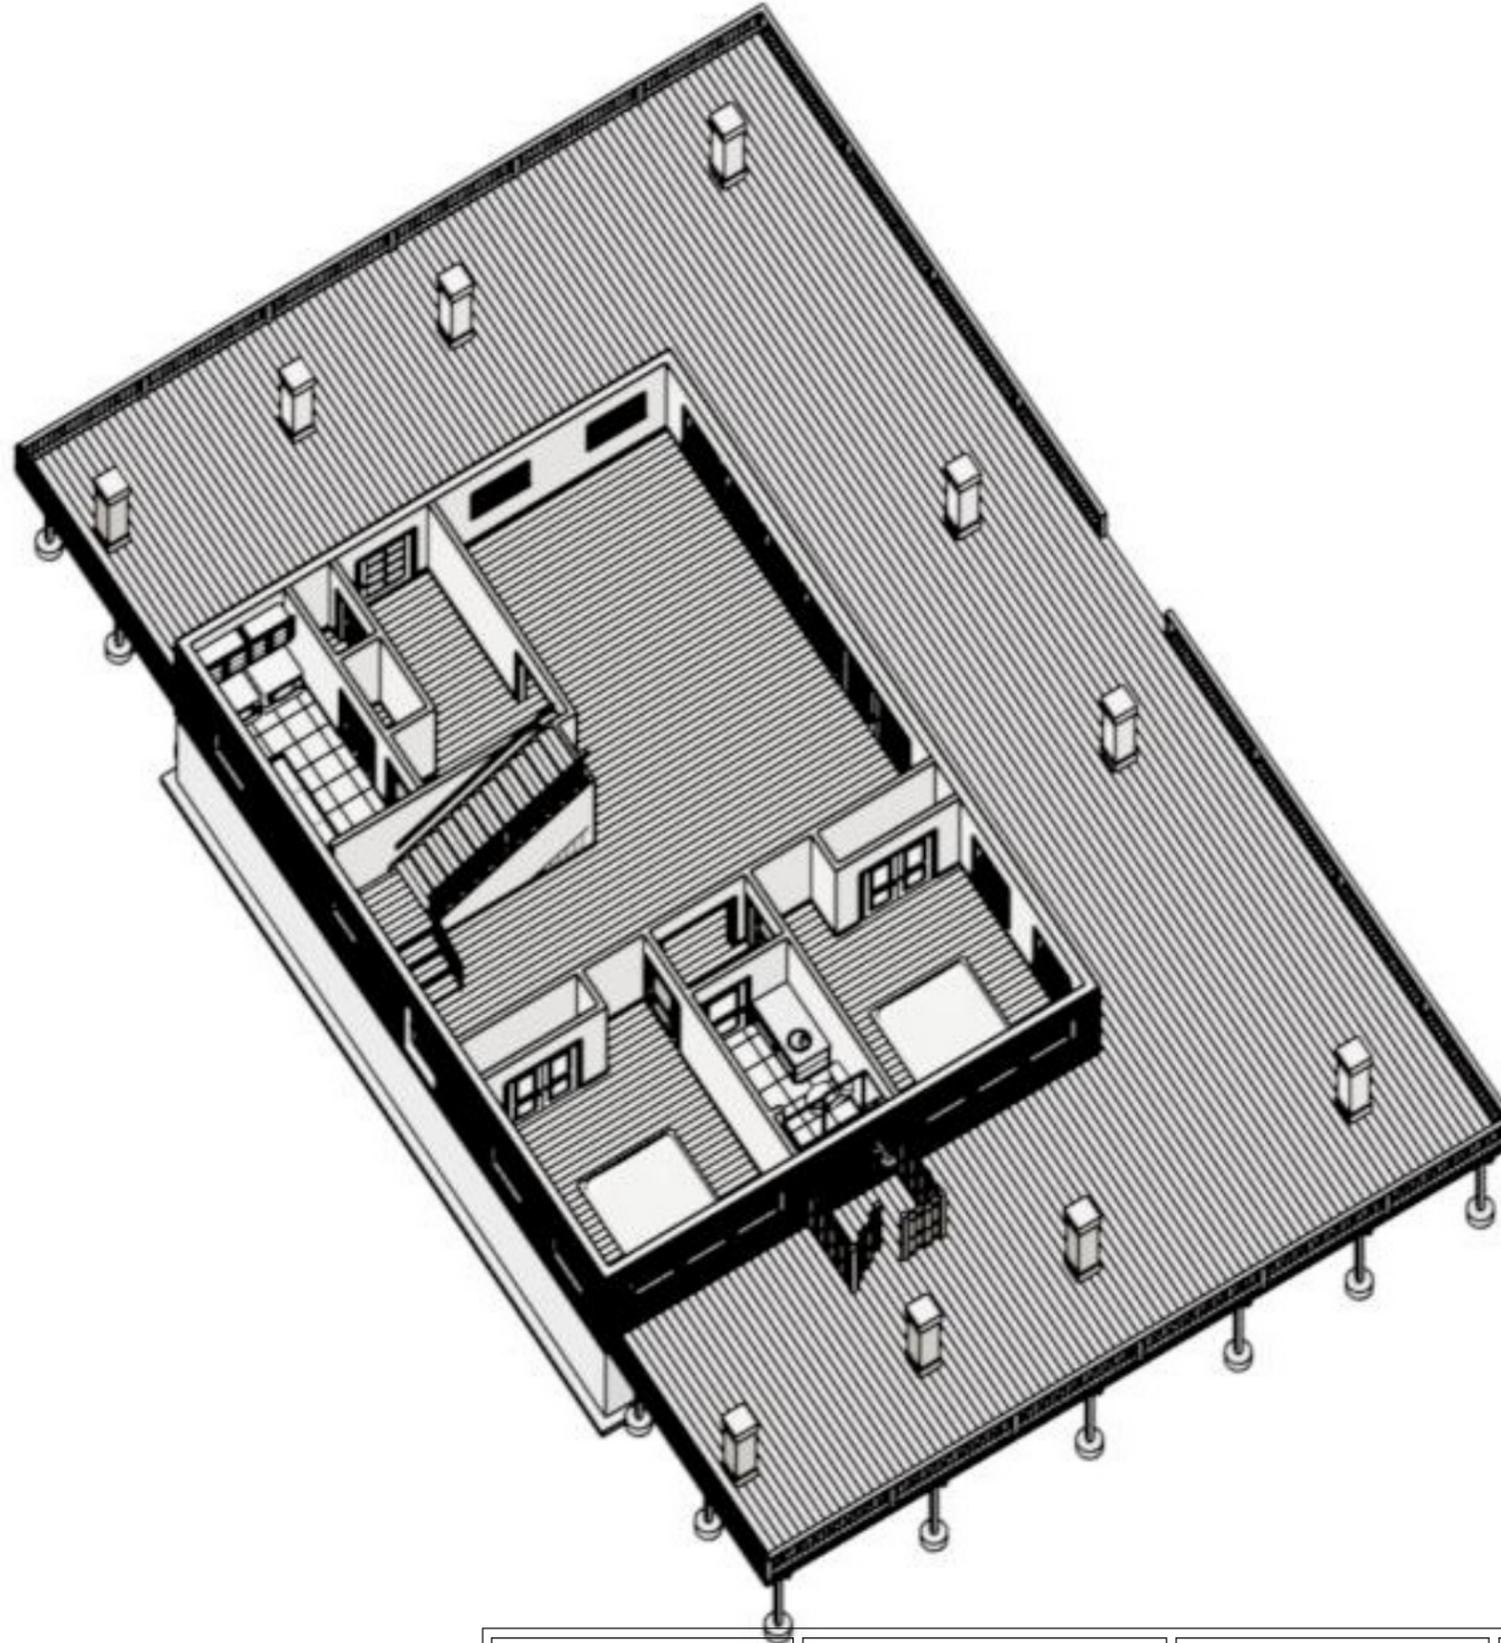

DRAWINGS PROVIDED BY:

**Old Harbor Homes**  
 175 Orleans Rd  
 North Chatham, MA 02650

PROJECT DESCRIPTION:

191123marOHH

SHEET TITLE:


NO.	DESCRIPTION	BY	DATE

SCALE:

DATE:

2/14/2023

**K-7**

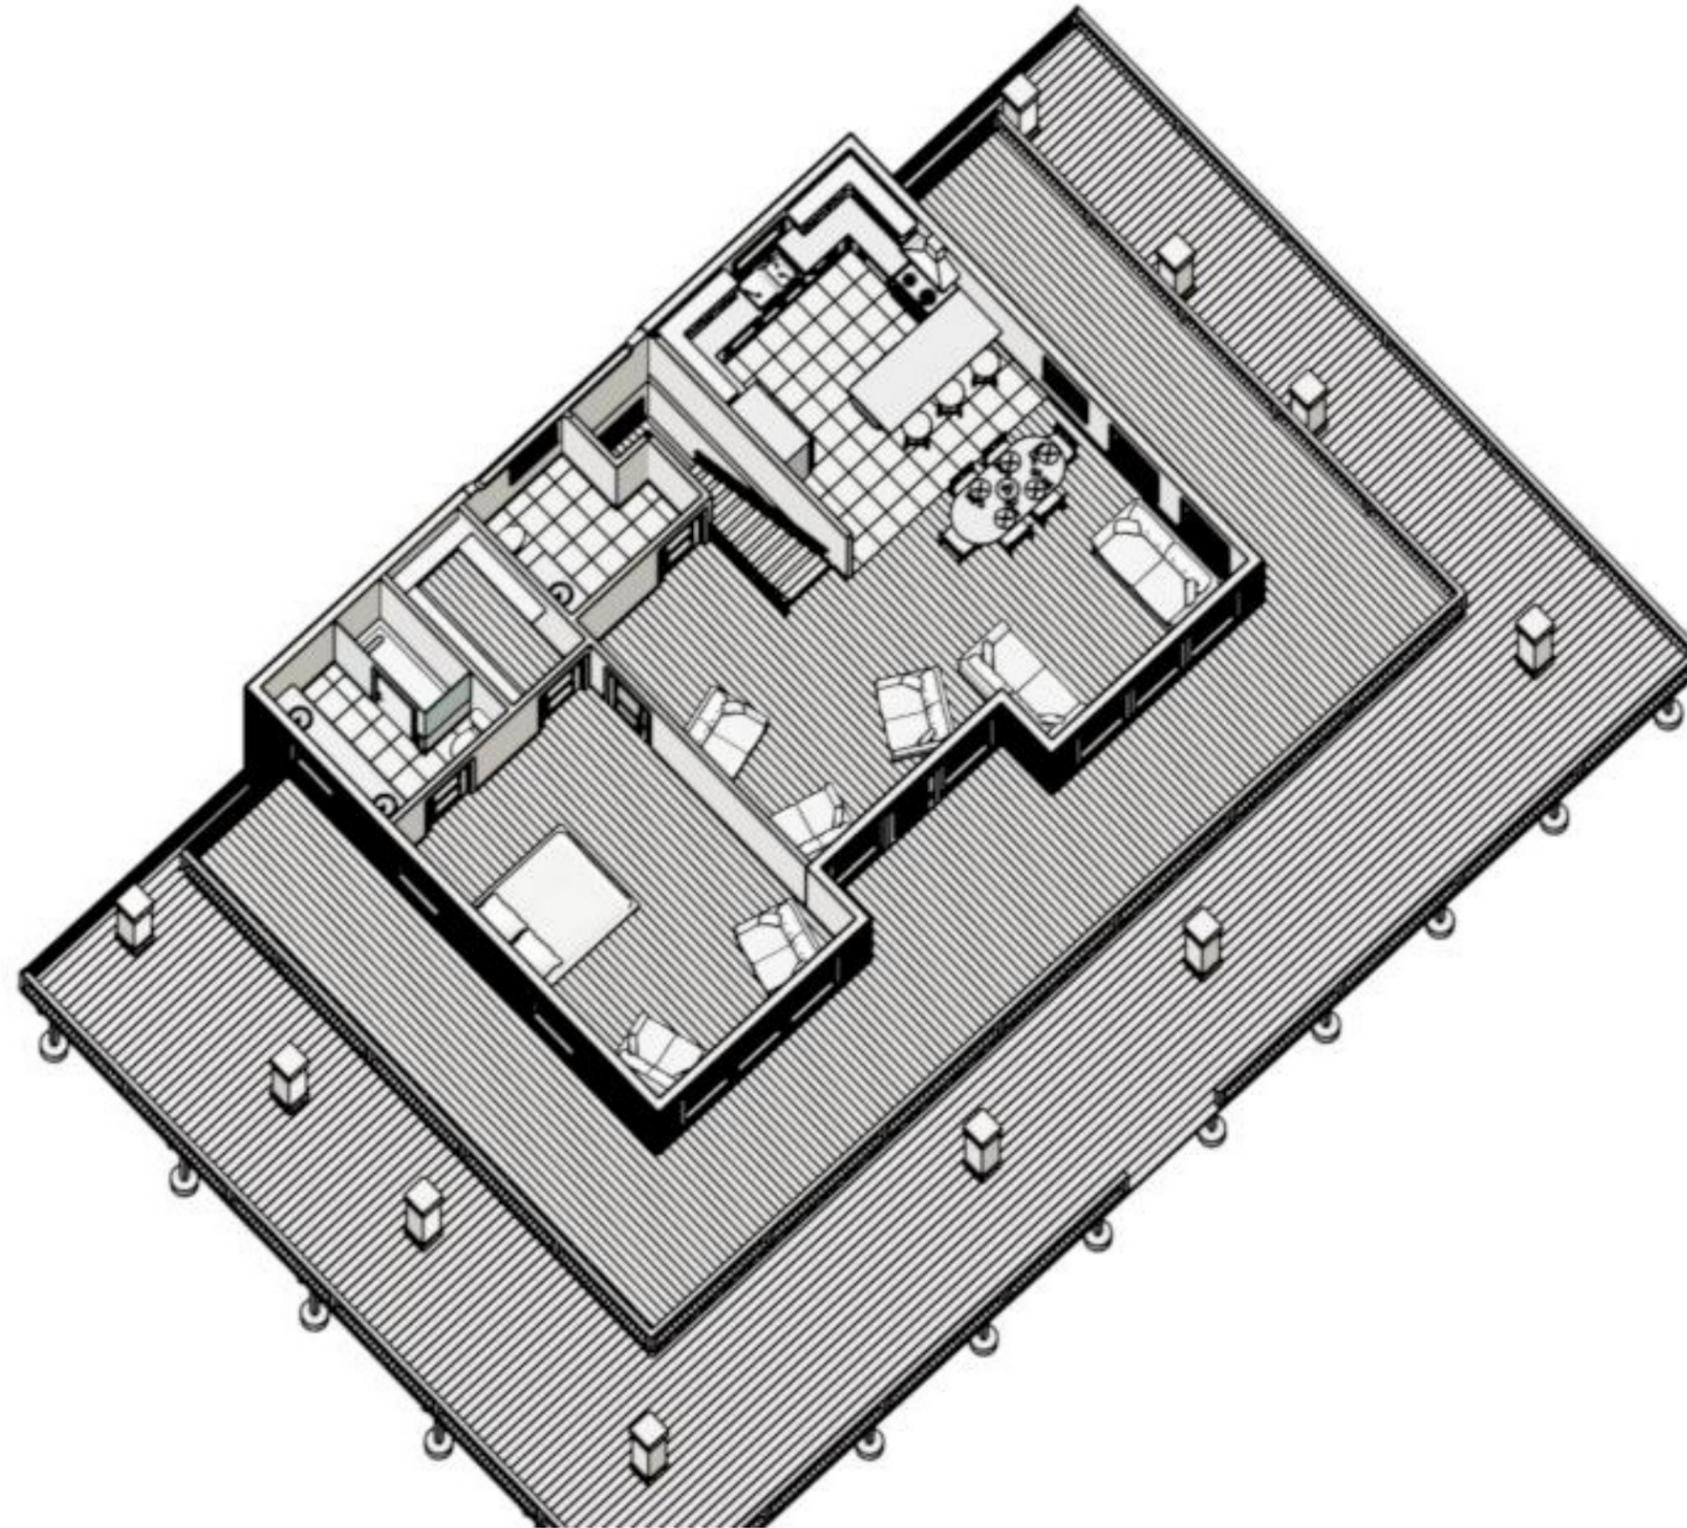

DRAWINGS PROVIDED BY:

**Old Harbor Homes**  
 175 Orleans Rd  
 North Chatham, MA 02650

PROJECT DESCRIPTION:

191123marOHH

SHEET TITLE:

NO.	DESCRIPTION	BY	DATE

SCALE:

DATE:

2/14/2023

**K-8**



DRAWINGS PROVIDED BY:

**Old Harbor Homes**  
 175 Orleans Rd  
 North Chatham, MA 02650

PROJECT DESCRIPTION:

191123marOHH

SHEET TITLE:

NO.	DESCRIPTION	BY	DATE

SCALE:

DATE:

2/14/2023

**K-9**