


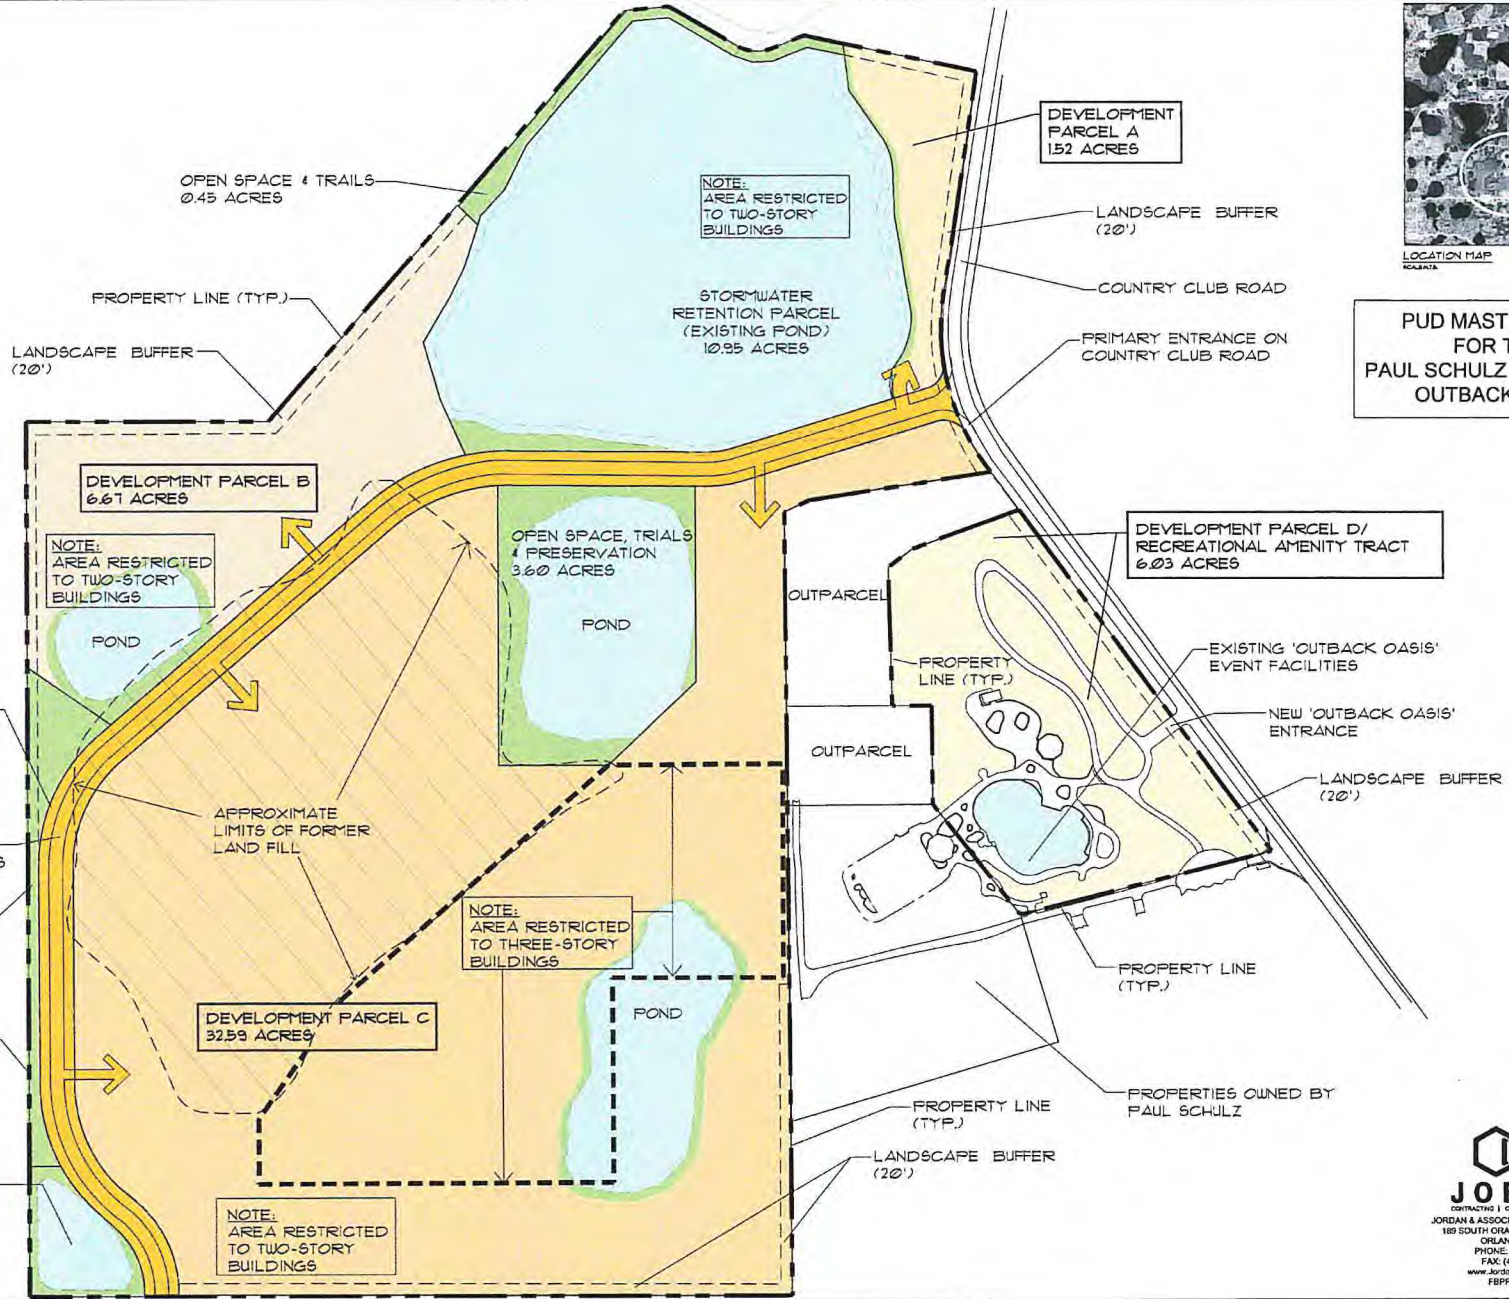

NORTH



LOCATION MAP
SCALE

**PUD MASTER PLAN
FOR THE
PAUL SCHULZ PROPERTY/
OUTBACK OASIS**



FOREMAN
CONSULTING, INC.
LANDSCAPE ARCHITECTURE
PLANNING
LAND PLANNING
184 LANTANA PLACE, ORLANDO, FL 32801
407.226.8940

NO.	DATE	DESCRIPTION	BY	DATE

PAUL SCHULZ PROPERTY/
OUTBACK OASIS
COUNTRY CLUB ROAD, SOUTH
CENTER HAVEN, FLORIDA
PUD MASTER PLAN

DATE: 05/20/13
SCALE: 1"=100'
DRAWN BY: RY11
DESIGNED BY: KJF
CHECKED BY: KJF

SHEET NO.
PUD-1

JORDAN
ASSOCIATES CONSULTING, INC.
CONTRACTING | CONSULTING | ENGINEERING
189 SOUTH ORANGE AVE., STE. 1550-S
ORLANDO, FL 32801
PHONE: (407) 226-8940
FAX: (407) 248-8124
www.JordanCompanies.com
EIRP NO. 26329