

## Village of North Portal

### Bylaw No. 2008-04


#### A BYLAW TO PROVIDE FOR THE NUMBERING OF HOUSES AND OTHER BUILDINGS

The Council of the Village of North Portal in the Province of Saskatchewan enacts as follows:

1. This bylaw shall be referred to as the Civic Addressing Bylaw.
2. A uniform system of numbering houses and other buildings is hereby established and is shown on the attached map identified as Schedule "A", appended hereto and forming a part of this bylaw.
3. A separate number shall be assigned for each property frontage.
4. Each house or building shall bear the number assigned to the frontage on which the front entrance is located.
5. Notwithstanding section 4 of this bylaw, upon request of the owner of a property situated on a corner, the number assigned may be specific to the flankage.
6. In case a house or building is occupied by more than one family dwelling unit or business, each separate front entrance of said house or building shall bear the same number extended with a letter of the alphabet beginning with the letter "A" and proceeding with as many as are required.
7. Numerals indicating the official number of each house or building or each front entrance shall be posted in a manner as to be visible from the street on which the property is located.
8. The Administrator (*or other designated person*) shall be responsible for maintaining the numbering system and shall keep a record of all numbers assigned under this bylaw.
9. Any person who contravenes the provisions of this bylaw is guilty of an offence and upon conviction shall be liable for the expense of the village purchasing and installing the assigned number, with the expense of such being added to the tax roll.

10. All existing numbers of houses and other buildings not now conforming to the provisions of this bylaw shall be changed to conform to the system herein adopted.



  
\_\_\_\_\_  
Mayor

  
\_\_\_\_\_  
Administrator

Subsection 17(2) *The Municipalities Act*

Read a third time and adopted

this 23 day of Sept. 2008

  
\_\_\_\_\_  
Administrator

457m TO LAGOON  
SEE LAGOON DETAIL  
FOR PLAN & PROFILE  
A

SCHEDULE A



School

100mm BOXED  
SHUT-OFF VALVE

Park Ave.

Broad St.

Menzies St.

201

613m

Public Reserve

Ulster

Well Pumphouse

6

Antrim

SEE DETAIL 1

FIRST ST.

Second

Third


First St.

501

HWY. 39

CANADA - U.S. BORDER

Customs

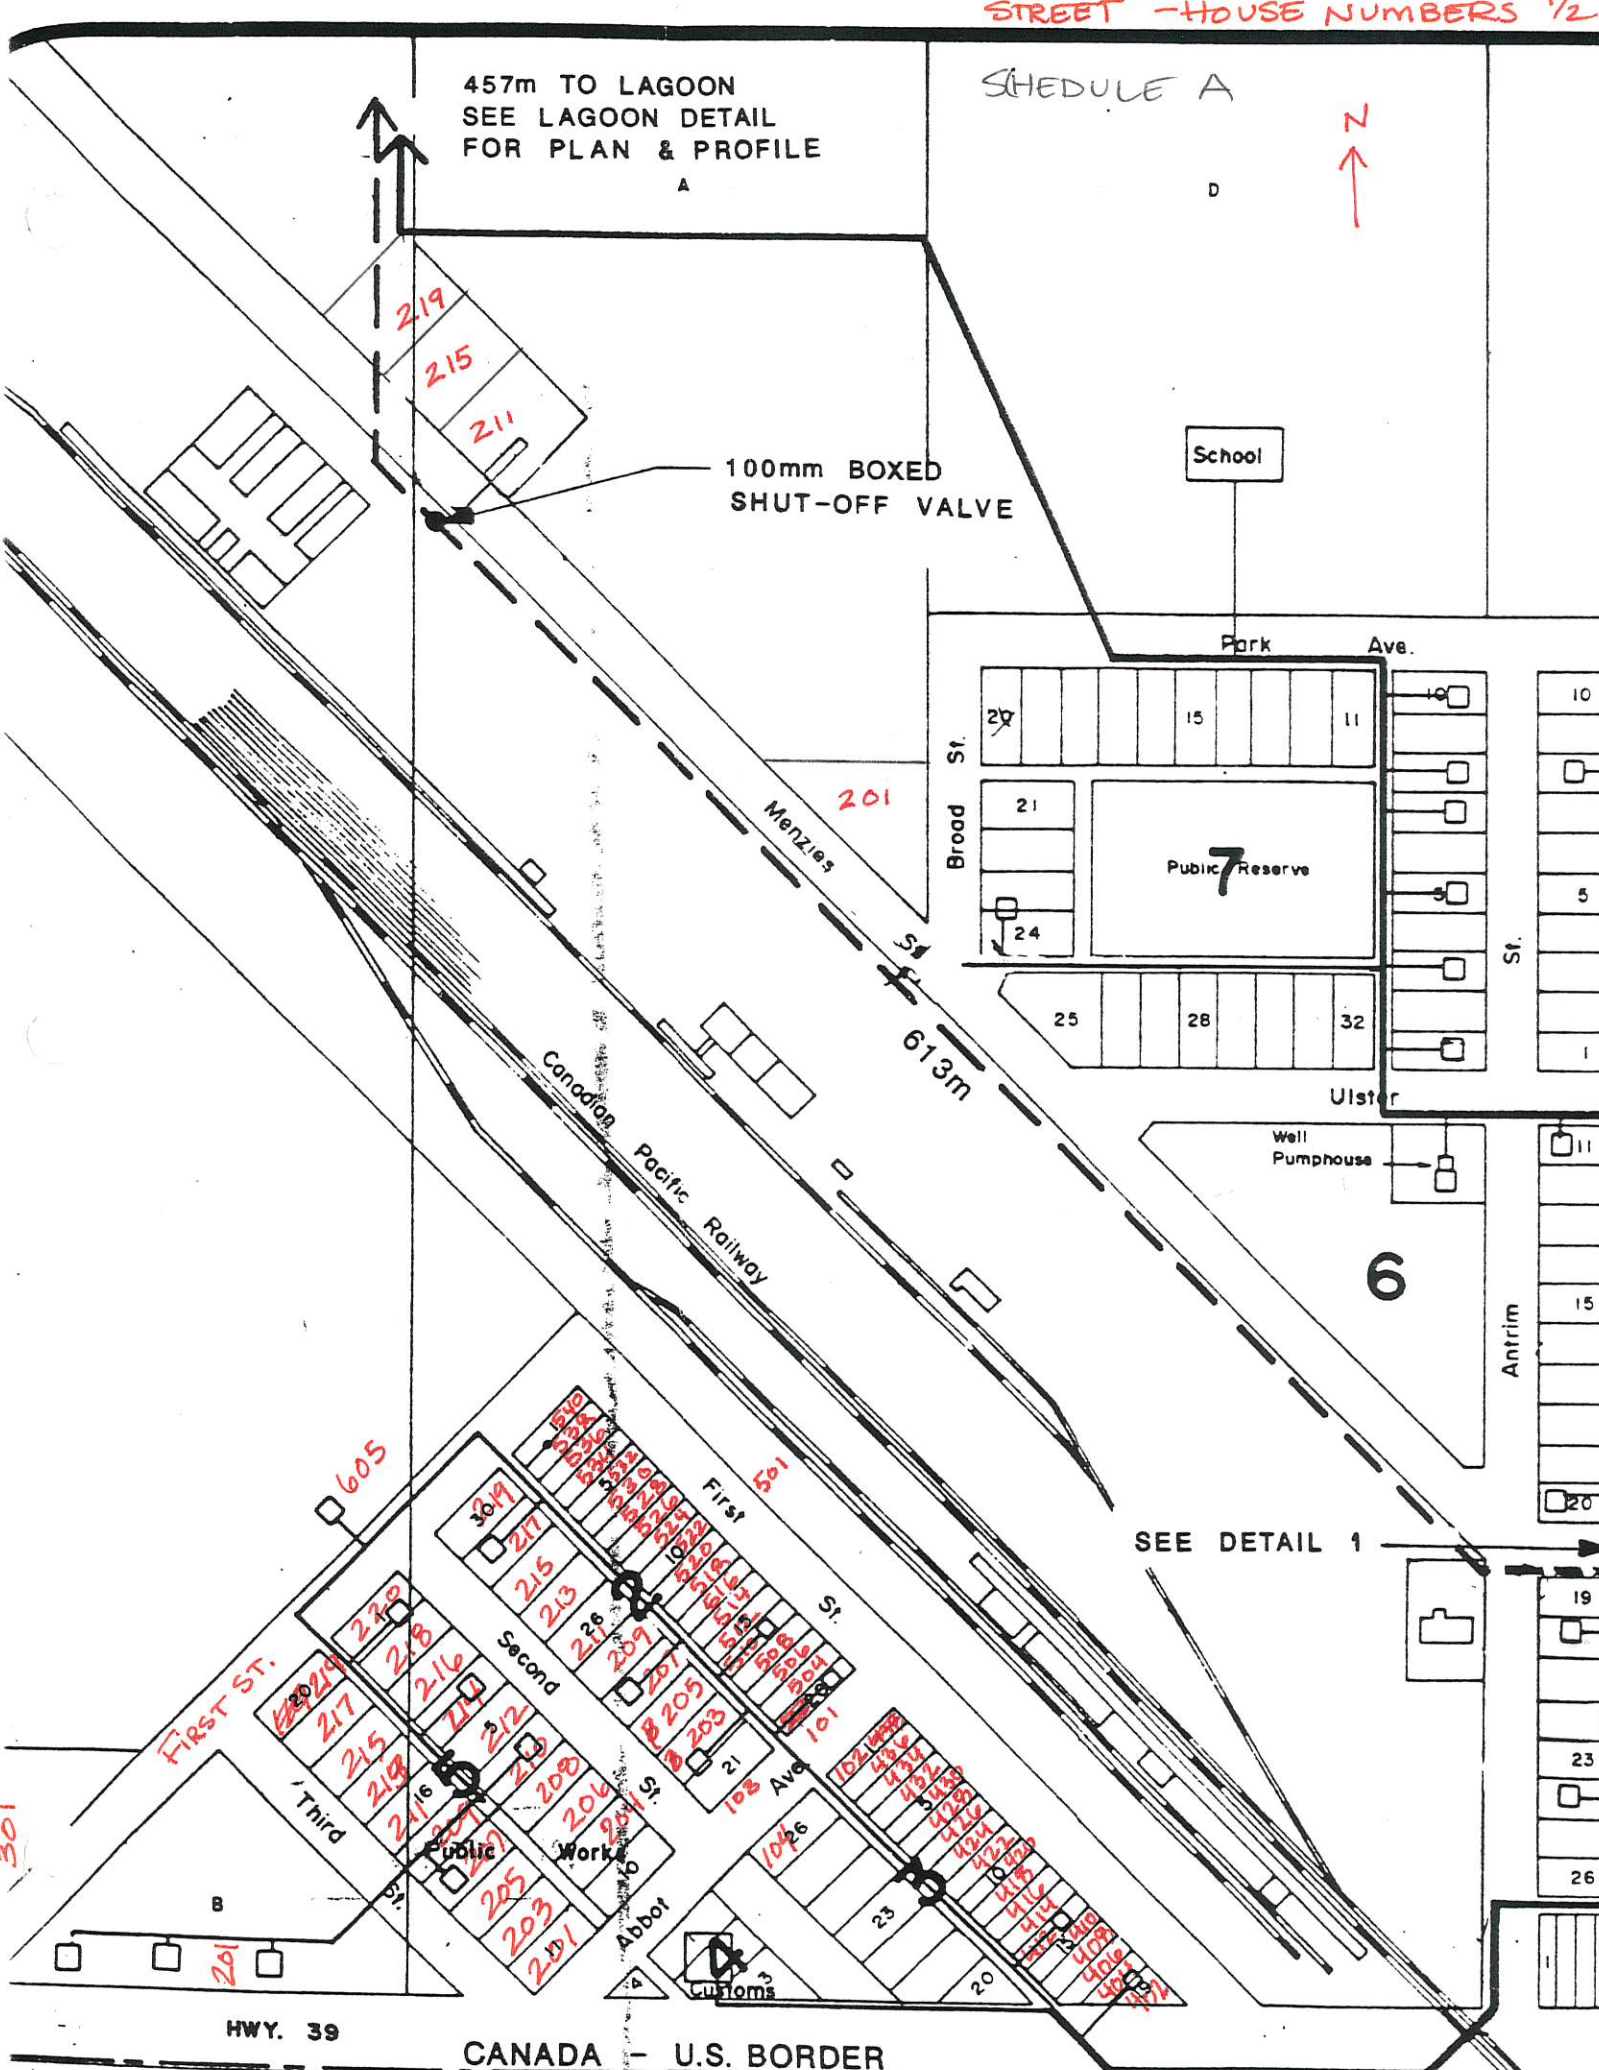






OXEED  
F VALVE



School

211

Park Ave.

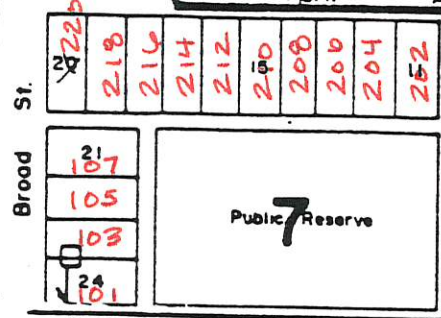



Public Reserve

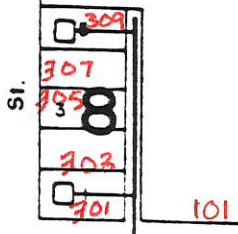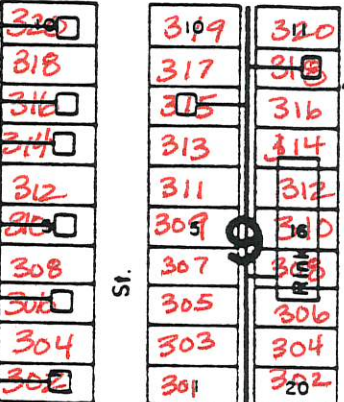






Ulster Ave.

Well Pumphouse

6

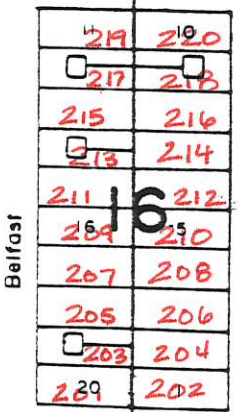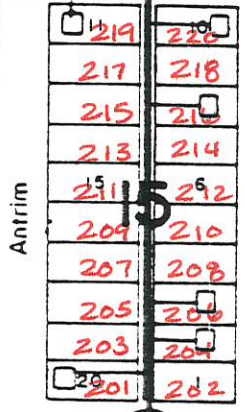

SEE DETAIL 1

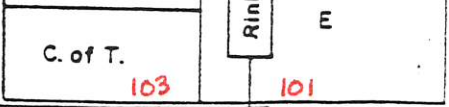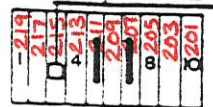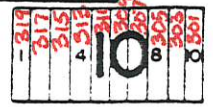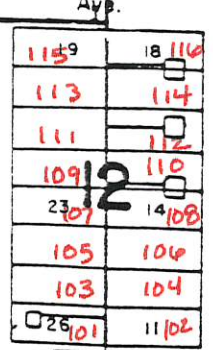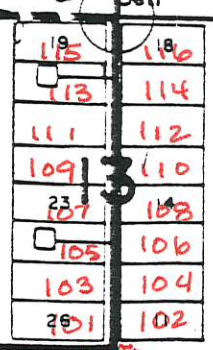

FIRST ST.

REVISIONS

Revise existing 75mm main  
and proposed connections  
Oct. 8, 1986

Not to Scale

L KOTA