

THE FOLLOWING MODIFICATIONS, ADDITIONS, DELETIONS, CLARIFICATIONS AND/OR INFORMATION ARE HEREBY MADE A PART OF THE TENDER DOCUMENTS AND SHALL BE FULLY BINDING AND ARE EFFECTIVE IMMEDIATELY.

**SPECIFICATION**


.1 Addenda

- .1 The following Addenda to specifications are to be incorporated in the tender documents.  
**The General Contractors are responsible to communicate this Addenda to all their Sub-contractors.**

**Structural:**


- 1.1 Drawing F4B; replace section D with attached Sketch SKS-01.

**END OF ADDENDUM MISC-01**

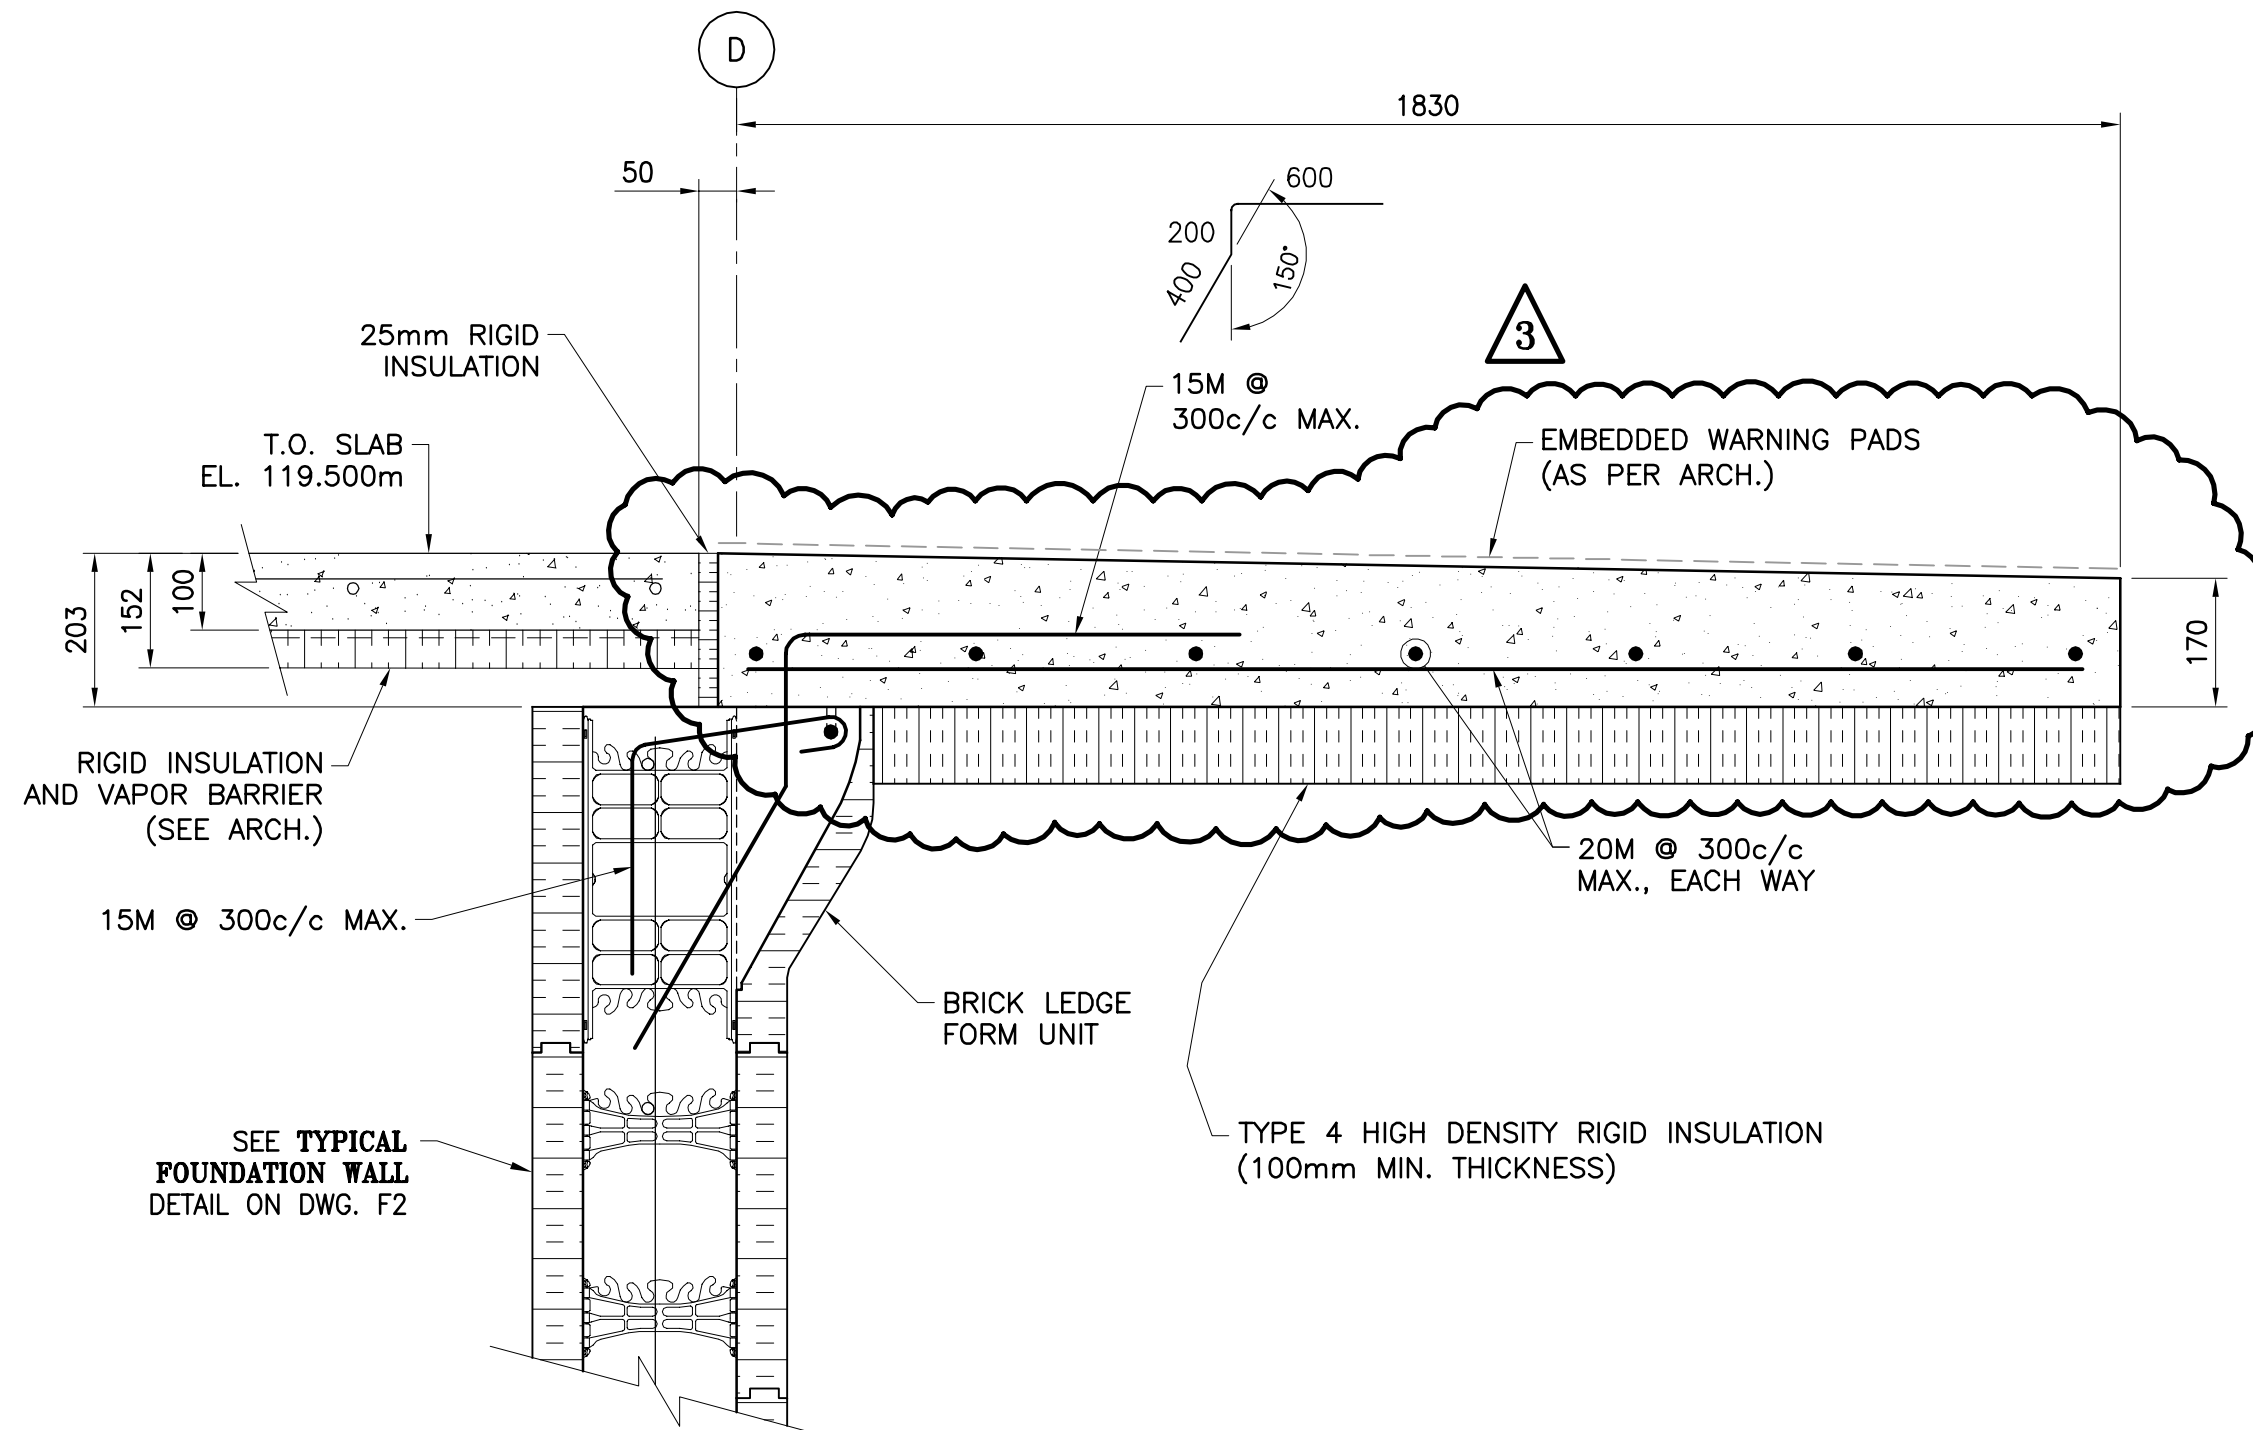

### SECTION AT MAN DOOR ON LINE D

SCALE: N.T.S.

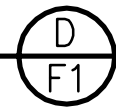

A DETAIL No. No DU DETAIL  
 B LOCATION DRAWING No. SUR DESSIN No.  
 C DRAWING No. DESSIN No.  
 SANS AVOIR OBTENU AU PRÉALABLE L'AUTORISATION ÉCRITE DE L'AUTEUR, ON NE PEUT REPRODUIRE, ENREGISTRER, NI DIFFUSER AUCUNE PARTIE DU PRÉSENT DOCUMENT, SOUS QUELQUE FORME OU PAR QUELQUE PROCÉDÉ QUE CE SOIT.  
 REPRODUCTION, REGISTRATION OR DISTRIBUTION OF THIS DOCUMENT IN PART OR IN WHOLE IS PROHIBITED WITHOUT PRIOR WRITTEN CONSENT FROM THE AUTHOR.

	548, av. King Ave Bathurst (NB) E2A 1P7 T. / 506.546.4484 F. / 506.548.2207				project/projet PHASE 2: PARK CENTER & AMPHITHEATER TOBIQUE FIRST NATION, NB		title/titre PARK CENTER BUILDING MODIFICATIONS TO ENTRANCE SLAB	
	0	2023/02/13	ADDENDUM #1	R.C.	design by/design par M. BOUDREAU	check by/verifie par		
No.	date	revisions	by/par	scale/echelle N.T.S.	date FEBRUARY 2023	drawn by/dessine par R. COUTURE	No.:	493-18-4B-SKS1
							rev.	0