




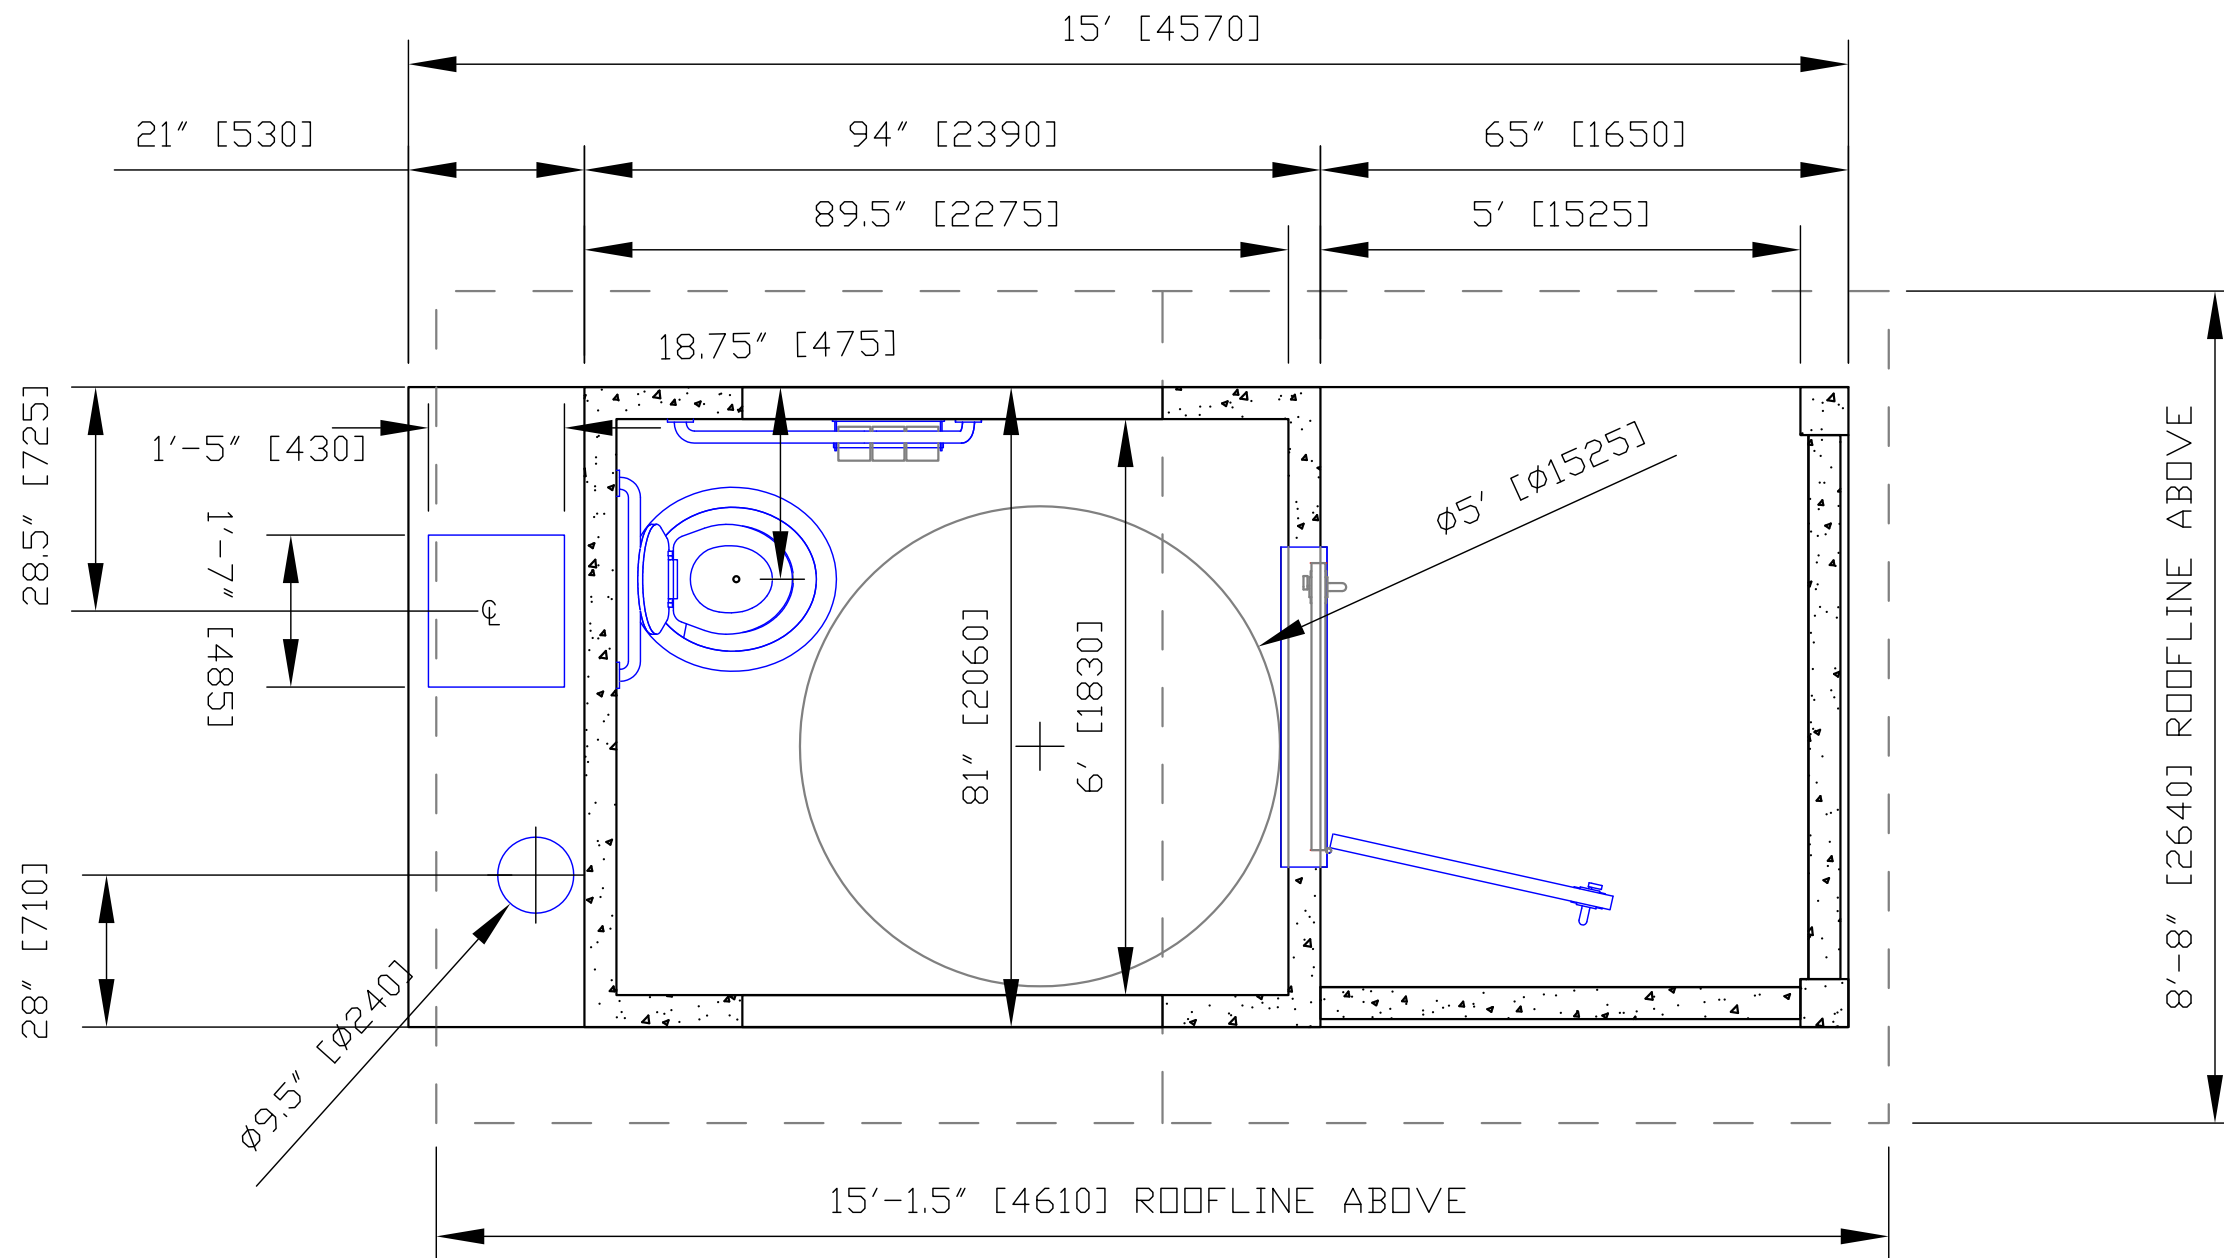

| LOUEY TOILET BUILDING        |  |               |              |                        |          |
|------------------------------|--|---------------|--------------|------------------------|----------|
| DRAWN BY:<br>JA              |  | CHECKED BY:   | APPROVED BY: | DATE:<br>February 2022 |          |
| ASSEMBLY DWG.                |  | PREVIOUS DWG. | DRAWING NO.  |                        | REVISION |
| SCALE: 3/8"=1'-0" ISOMETRIC: |  |               | W2022        |                        | 0        |
| DO NOT SCALE THIS DRAWING    |  |               |              |                        |          |

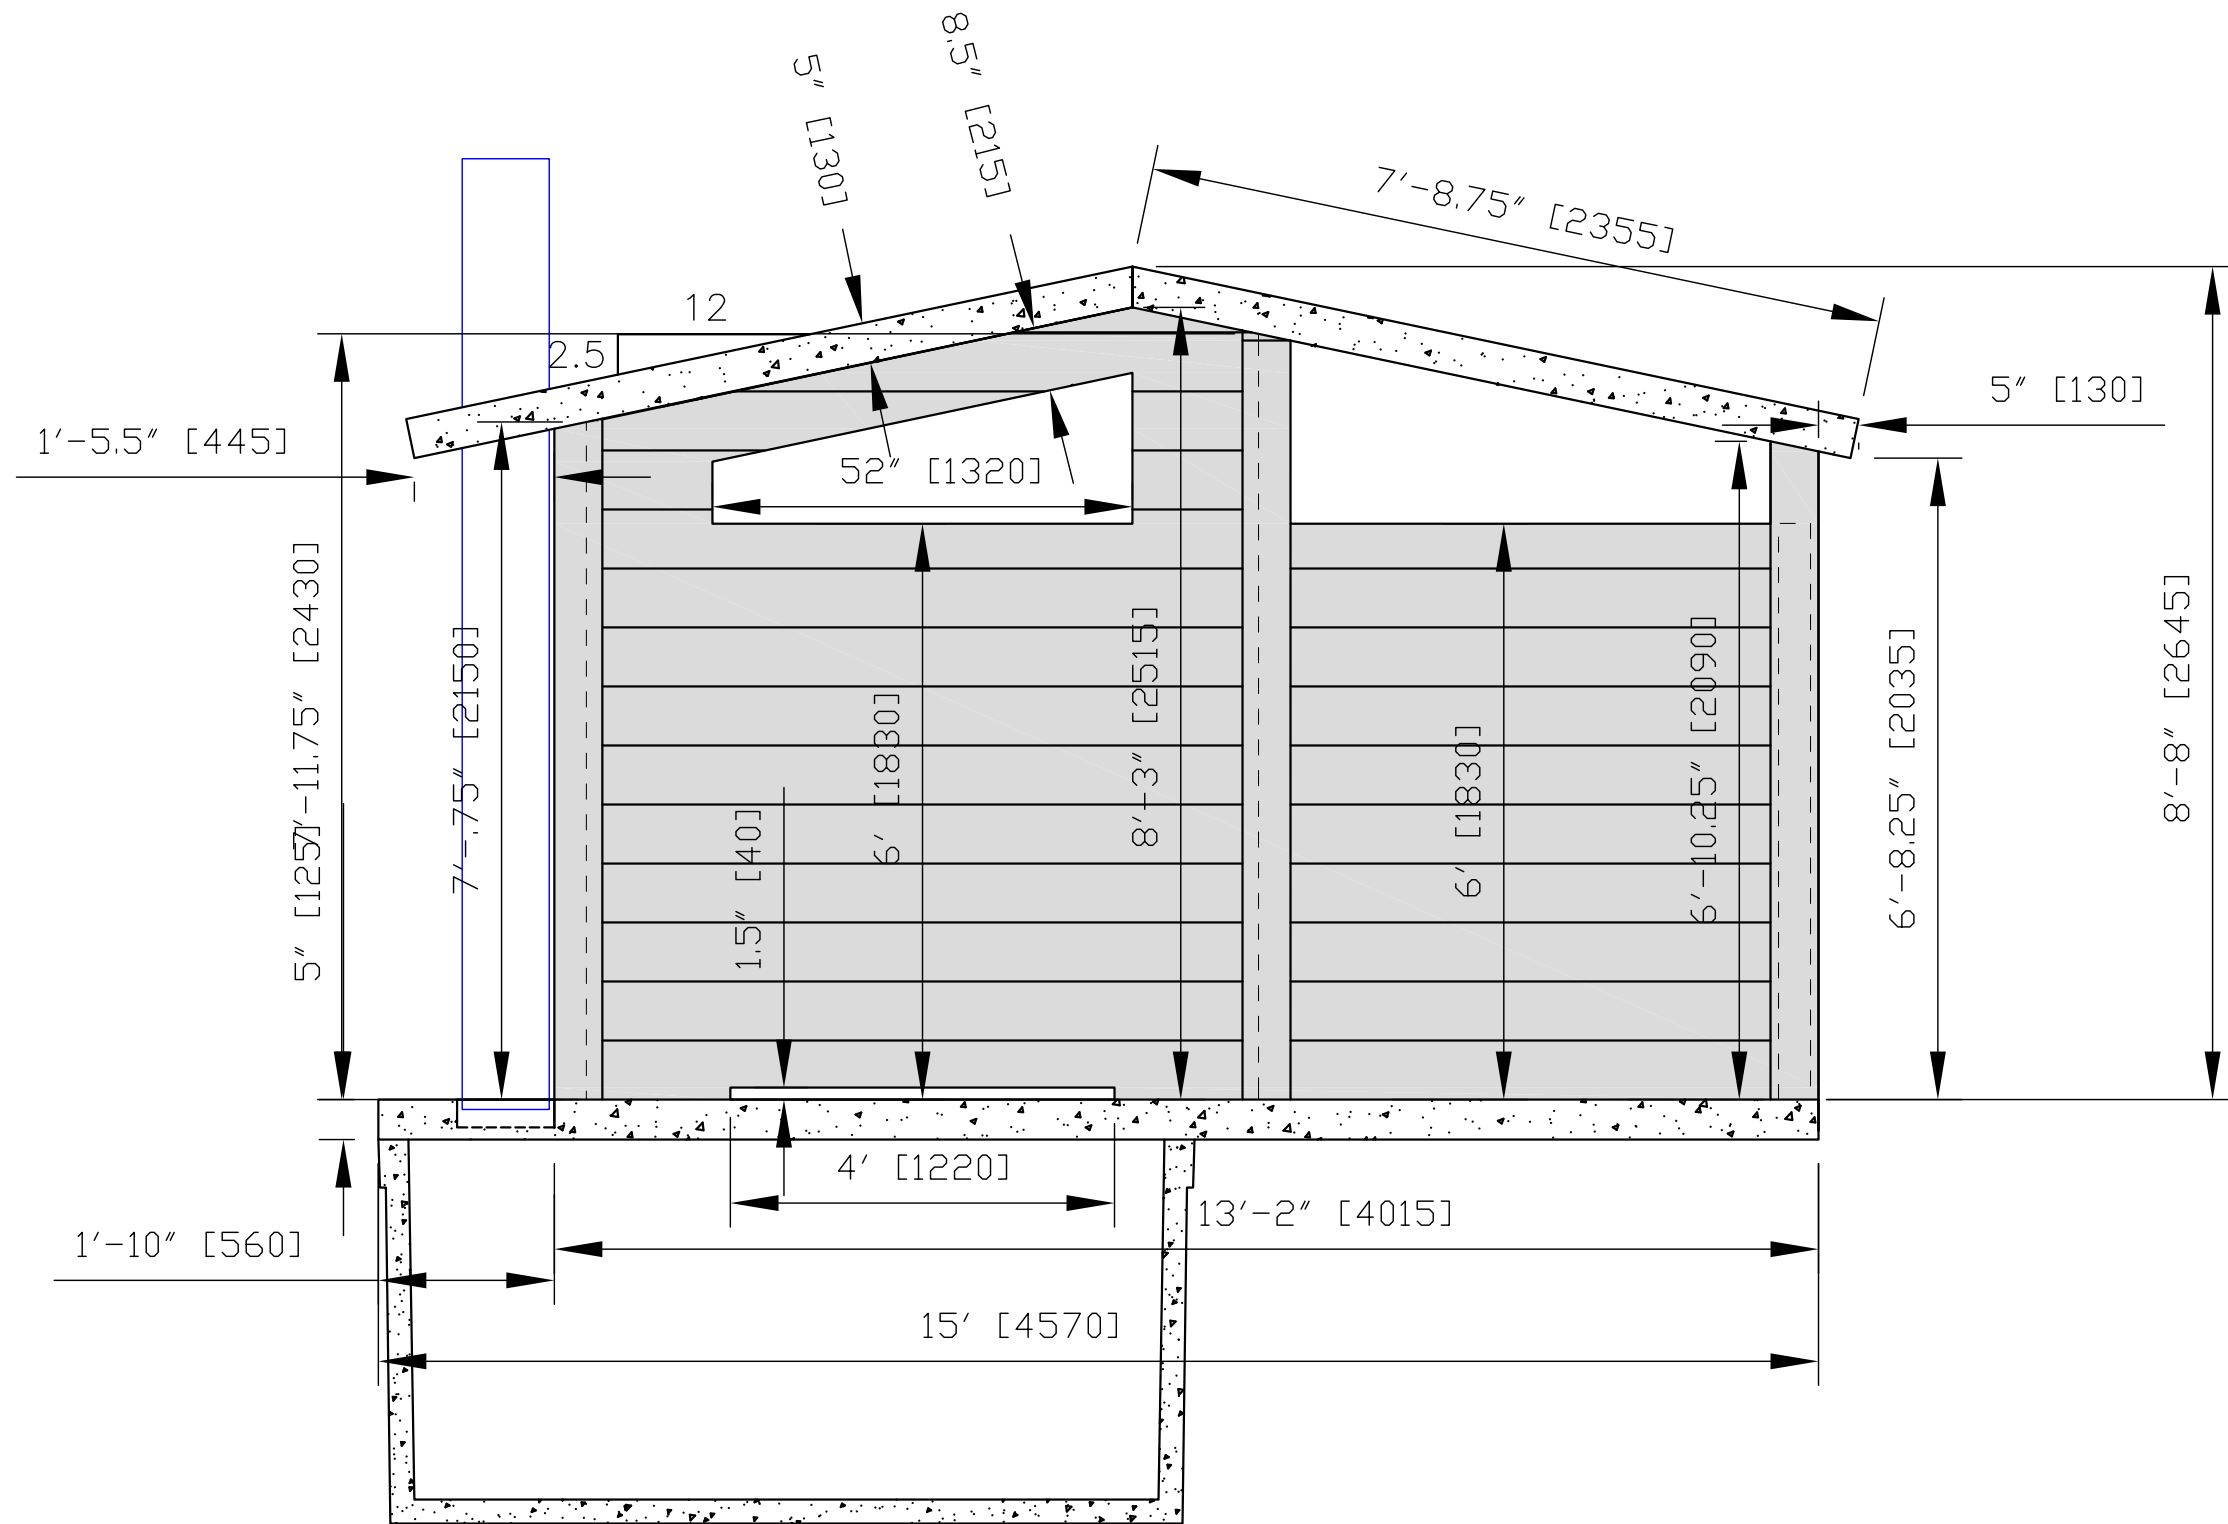

| LOUEY TOILET BUILDING        |               |              |                        |  |
|------------------------------|---------------|--------------|------------------------|--|
| DRAWN BY:<br>JA              | CHECKED BY:   | APPROVED BY: | DATE:<br>February 2022 |  |
| ASSEMBLY DWG.                | PREVIOUS DWG. | DRAWING NO.  | REVISION               |  |
| SCALE: 3/8"=1'-0" ISOMETRIC: |               |              | W2022B                 |  |
| DO NOT SCALE THIS DRAWING    |               |              | 0                      |  |

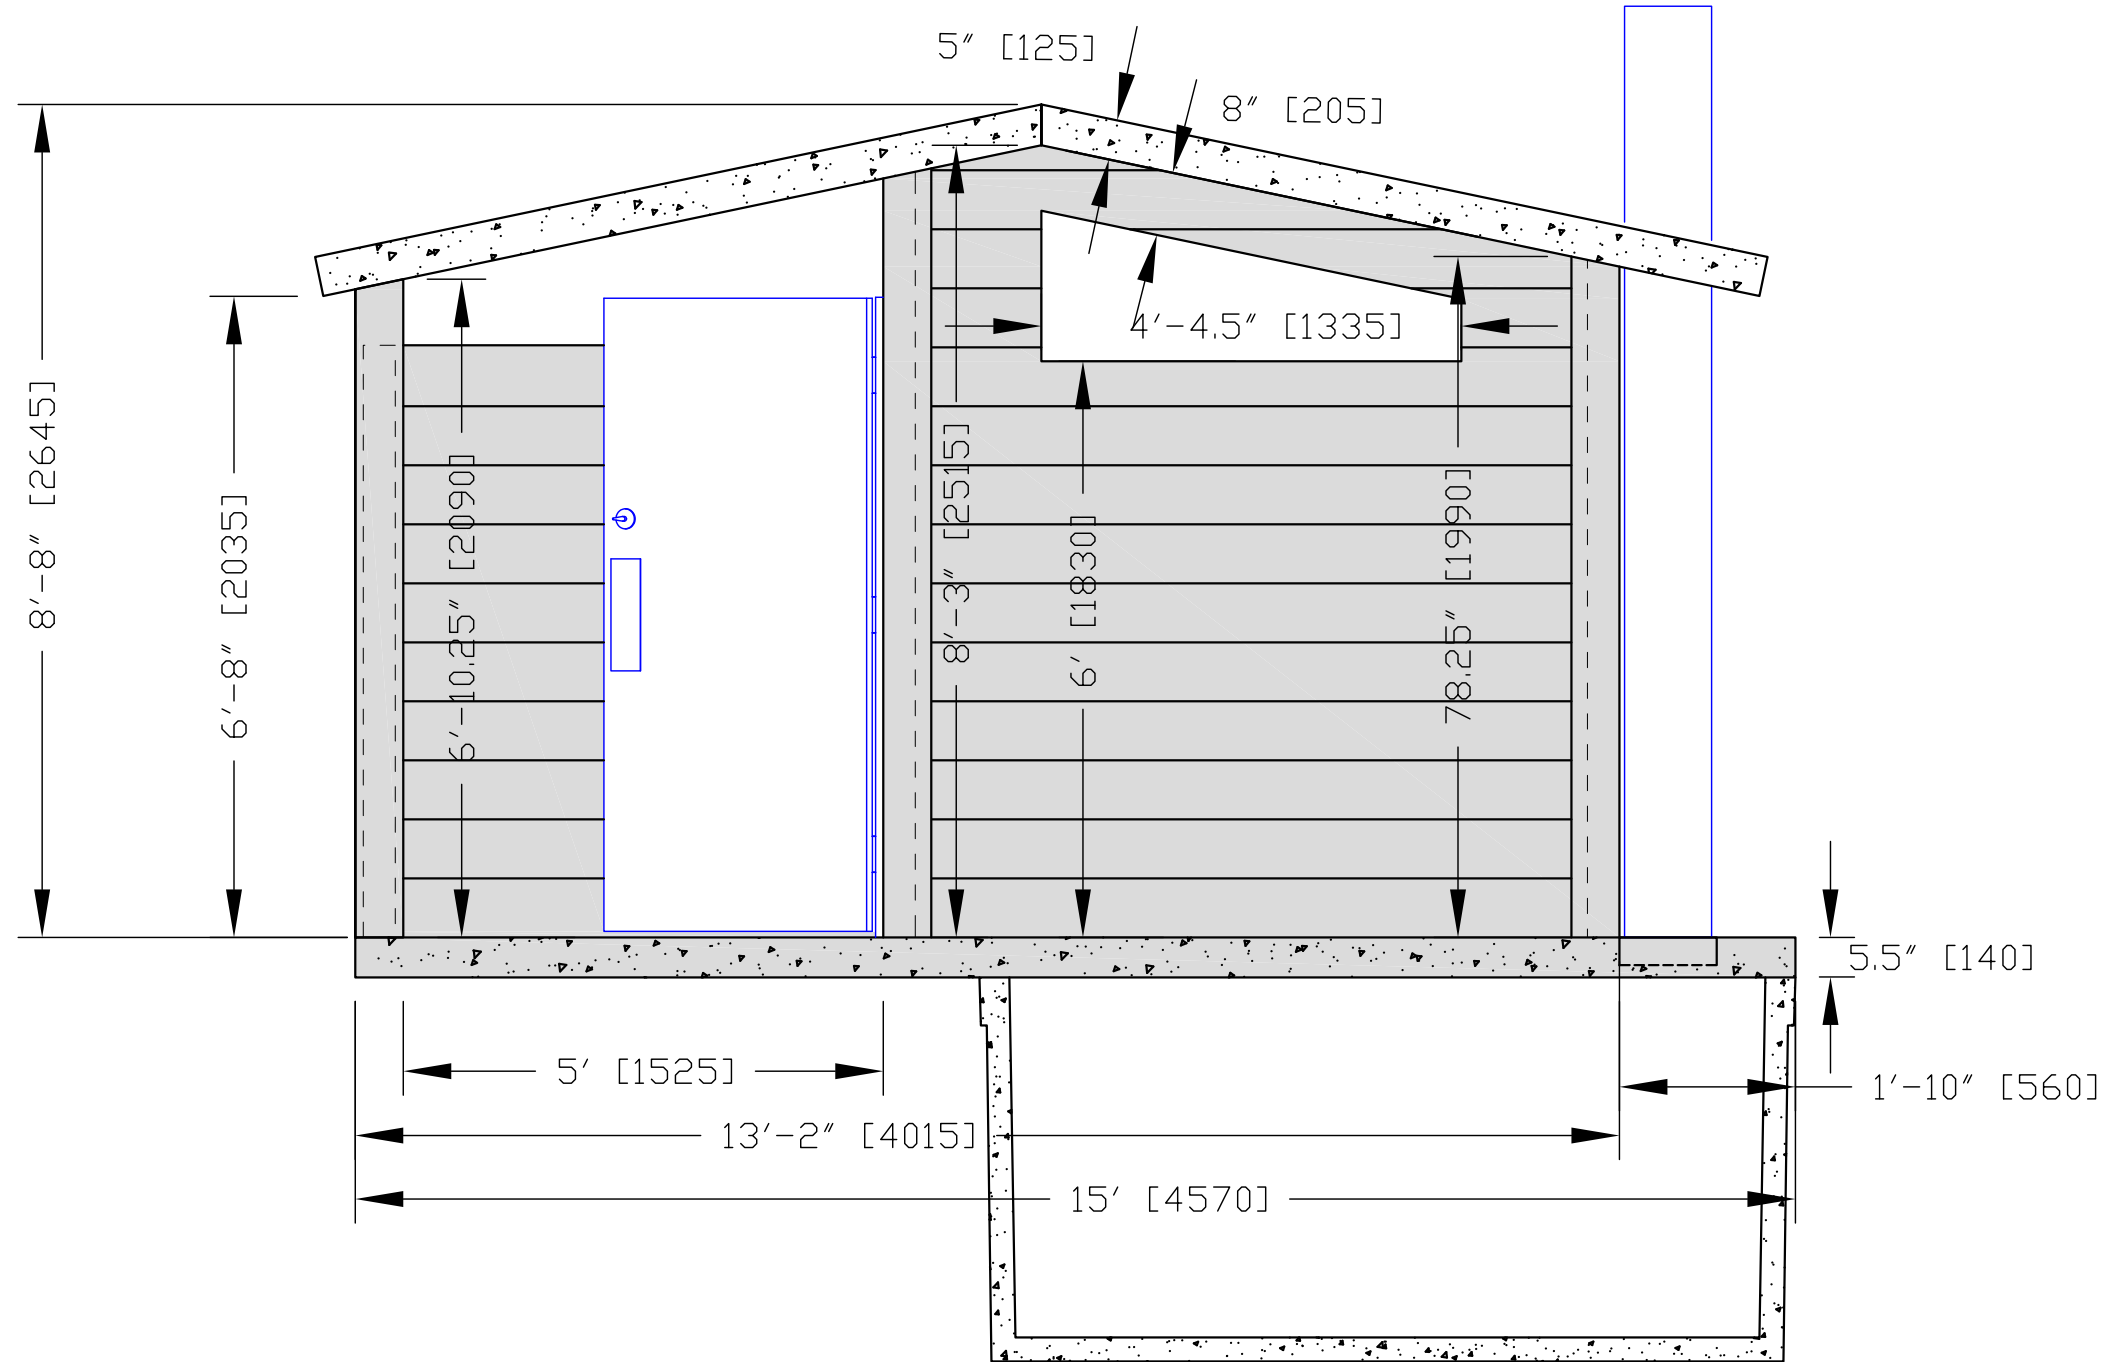

| LOUEY TOILET BUILDING        |               |              |               |  |
|------------------------------|---------------|--------------|---------------|--|
| DRAWN BY:                    | CHECKED BY:   | APPROVED BY: | DATE:         |  |
| JA                           |               |              | February 2022 |  |
| ASSEMBLY DWG.                | PREVIOUS DWG. | DRAWING NO.  | REVISION      |  |
| SCALE: 3/8"=1'-0" ISOMETRIC: |               |              | W2022C        |  |
| DO NOT SCALE THIS DRAWING    |               |              | 0             |  |