


YOUR LOGO
INSERTED
HERE

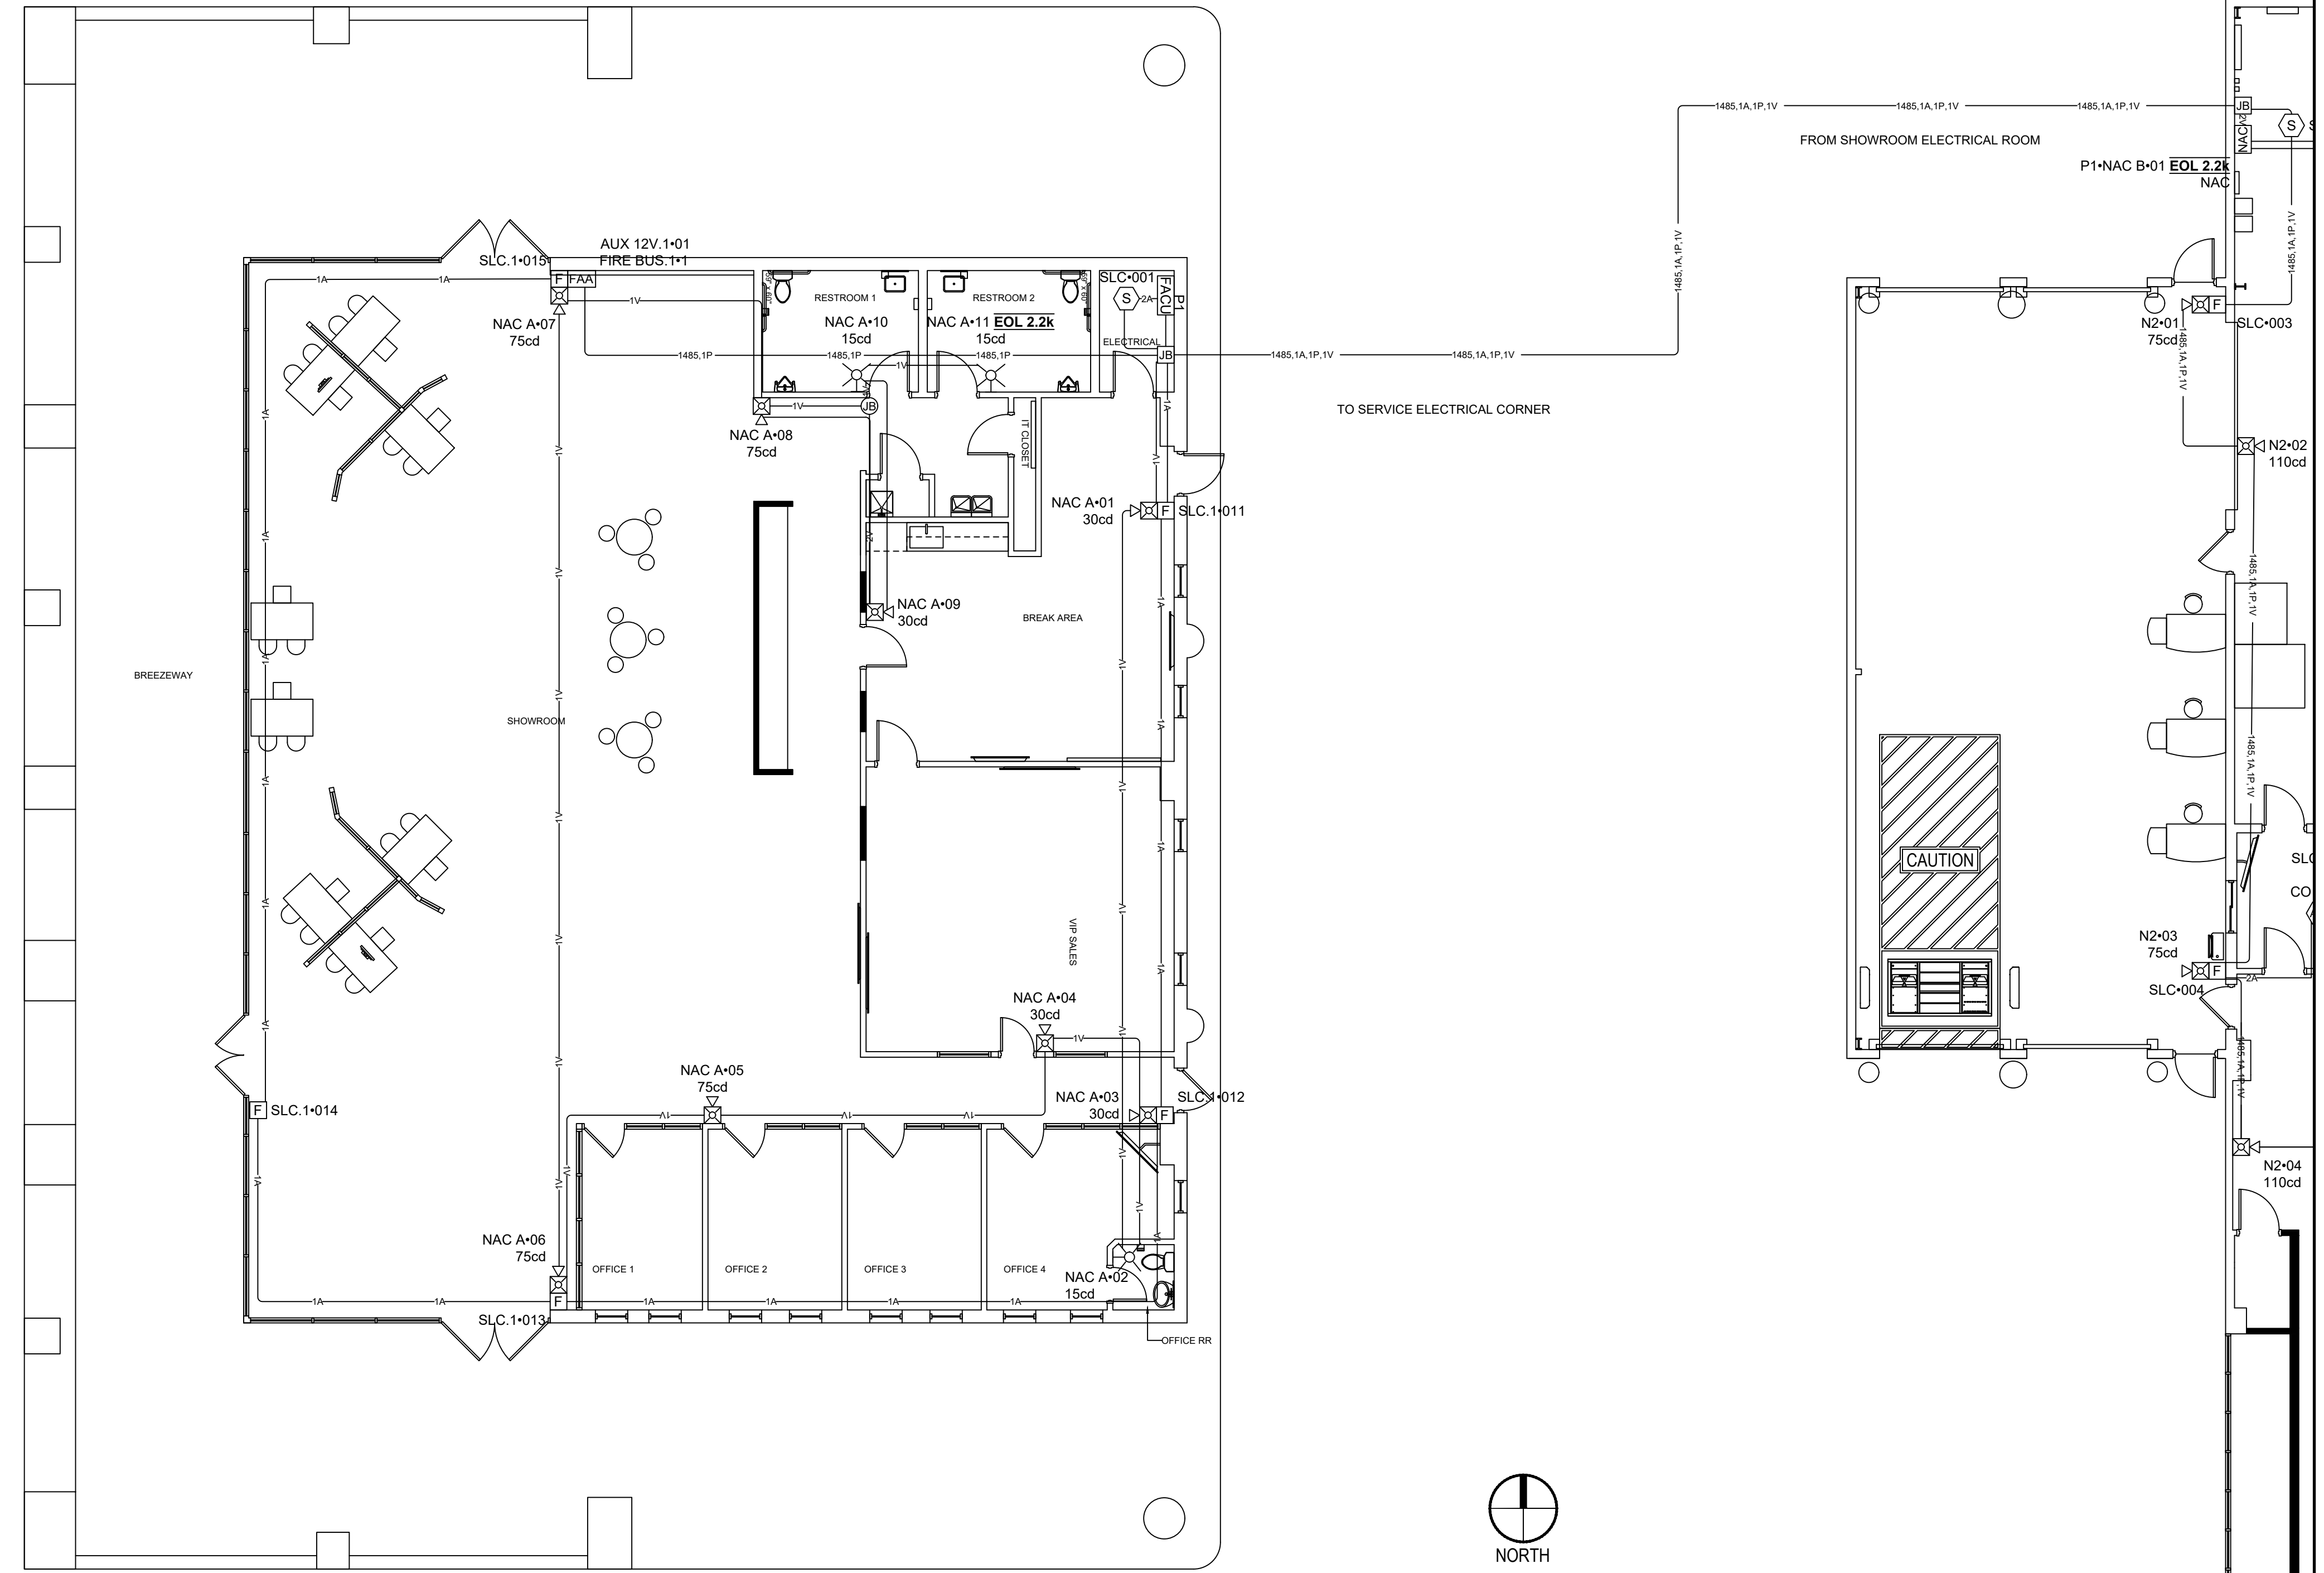

1 SHOWROOM
Scale: 1/8" = 1'-0"

REVISION	DESCRIPTION	DATE	APPR

Date: 12/22/2022
Scale:
Project Number:

Designed by: ALERT
Drawn by: ALERT
Approved By:

YOUR COMPANY INFO
YOUR CONTACT AND CREDENTIALS

PROJECT INFO AND ADDRESS

SHEET REFERENCE NUMBER:
2
TOTAL SHEETS
FA1

KEY

