

N6486 Kayenta Chapter, Road Maintenance Project

Table of Contents

Advertisement; Request for Proposal	
<u>1.0 PROPOSAL SUBMITTAL</u>.....	
The Request for Proposal (RFP) Packet and the instructions for proposal preparation.....	
<u>2.0 RFP PACKET INSTRUCTION GUIDE</u>.....	
This will provide the responders with information to prepare and submit a proposal.....	
<u>3.0 SCOPE OF WORK</u>	
Project description and location	
<u>4.0 REQUIREMENTS- RFP Submittal</u>.....	
This section of the RFP gives the proposal standards	
<u>5.0 PROJECT TASK</u>	
Contractors and owners' task	
<u>6.0 PROJECT SPECIFICATIONS (FP-14)</u>.....	
Project Compliance	
<u>7.0 COMPLIANCE</u>	
Compliance for the project.....	
<u>8.0 ATTACHMENTS (Appendices)</u>	
Project Attachments	

Request for Proposal

Bid Number: 22-01-2692LE

The Navajo Nation Office of Controller- Purchasing Department, and Navajo Division of Transportation- Department of Roads, is accepting proposals and sealed bids for route N6486-Kayenta Chapter, Road Maintenance project.

Contacts for a bid packet are:

- 1) Lorita Etsitty, Navajo Nation Purchasing Department
928-871-6317, letsitty@nnooc.org
- 2) Wayne Williams, Department of Roads, Navajo Division of Transportation
505-371-8360, wwilliams@navajodot.org

The closing date is Thursday, February 24, 2022, at 3:00 PM Mountain Standard Time (MST). Any proposal(s) received after this date and time will not be accepted. No faxed or emailed proposals/bids will be accepted.

1.0 PROPOSAL SUBMITTAL

The Request for Proposal (RFP) Packet and the instructions for proposal preparation, required documents, eligibility, and evaluation criteria.

1.1 All Proposals and Bid form shall be sent in a sealed envelope, where the bid form is individually sealed in an envelope, clearly marked with the following information.

1.1.1 RFP Bid Number:

22-01-2692LE

1.1.2 Title Description:

N6486 Kayenta Chapter, Road Maintenance project

1.1.3 Contact Person(s):

Wayne Williams, Civil Engineer

Navajo Division of Transportation, Department of Roads

Phone: 505-371-8360

Email: wwilliams@navajodot.org

Website: www.navajodot.org

Lorita Etsitty, Buyer

Navajo Nation Purchasing Department

Phone: 928-871-6317

Email: letsitty@nnooc.org

Website: www.nnooc.org

1.2 Proposal submittal:

1.2.1 One (1) original and three (3) copies of the proposal.

1.3 The proposal and bid form shall be submitted through the mailing method or hand delivery method. Details for the two methods are provide below.

1.3.1 Mailing Address:

Navajo Division of Transportation, Department of Roads

Attention: Wayne Williams, Civil Engineer

P.O. Box 4620, Window Rock, AZ 86515

Phone: 505-371-8360

1.3.2 Drop off (Hand Delivery):

Navajo DOT Complex building in Tse Bonito, NM

Physical Address:

Navajo DOT Complex

#16 Old Coalmine Road

Mentmore, NM 87319

Physical Address coordinates:

35.648653, -109.027157

2.0 RFP PACKET INSTRUCTION GUIDE

The following will provide prospective responders with information that will allow them to prepare and submit a proposal for consideration.

2.1 This RFP Packet Instruction Manual contains the instructions governing the proposed proposals to be submitted with required information. The following are mandatory requirements, to be eligible for consideration. *Failure to adhere will result in a Non-Responsive Status.

2.2 SCHEDULE OF ACTIVITIES AND TIMELINES

Description	Time	Day	Date
Pre-Proposal Meeting: All interested parties are invited to the site. The meeting will be held at the Kayenta Chapter House, US 163; then to the project site's BOP to EOP	10AM (MST)	Tuesday	February 8, 2022
Project Inquiry: All questions will be answered before this date. * <i>Questions must be submitted in written form only.</i>	3PM (MST)	Tuesday	February 15, 2022
Due Date for all Proposals	3PM (MST)	Thursday	February 24, 2022
Proposal Opening and Evaluations by review panel			Week of February 28, 2022
Award Contract			To Be Determined
Estimated Notice to Proceed (NTP)			To Be Determined

*Table 1. RFP Schedule; *Mountain Standard Time, MST*

2.3 EVALUATION PROCEDURE AND CRITERIA:

- 1) **REVIEW PANEL:** A Review Panel, will be selected and evaluate the proposals received in accordance with general criteria used herein. The review panel may request for a meeting for purposes of proposal clarification and the respondent should be prepared to provide any additional information the Review Panel feels necessary for a fair evaluation of the proposals.
- 2) Failure of a respondent to provide any information, requested in this RFP, may result in the proposal being disqualified (non-Responsive).
- 3) The objective of the review panel is to select the respondent most responsive to the needs of the Navajo Nation, Navajo DOT, and the Department of Roads. This RFP

represent the minimum performance necessary for a response. Based on the evaluation criteria established in this RFP, the Review Panel will select and recommend the respondent who best meets the requirements for this RFP.

- 4) The Technical Proposal Factors will be used to evaluate the proposal(s) based on a 100 points-scale system. 70 points and greater will be responsive. Additional points are awarded to Priority 1 or 2 of the Navajo Nation Business Opportunity Act.

Evaluation Sheet

Subject	Requirement’s description	Maximum Points
Proposal Format	Format and Organization	10
Scope of Work	Project Understanding, Familiarity and Interest Shown. Federal Projects Specifications	40
Experience	Experience from the Company and Associates	30
References	Record of Past Performance; reference from three (3) similar Projects	10
	TOTAL	90
Priority #1	100% Navajo owned Business	10
Priority #2	51% Navajo owned Business	5
	Priority #1 Proposal	100
	Priority #2 Proposal	95

Table 2, Evaluation Sheet

2.4 FORMAT AND ORGANIZATION

- 1) **PROPOSAL FORMAT:** Proposal presentation is recommended; Appearance and professionalism of the proposal is important.
- 2) **NUMBER OF COPIES:** Submit one (1) original and three (3) copies of proposal. Total: Four (4) proposals shall be submitted. The outside of the envelope should be clearly marked with 1) Respondent’s Contact information, and 2) the RFP Bid Number and Project Name. see 1.0 Proposal Submittal, overview.
- 3) **PROPOSAL PAGE LIMIT:** The proposal shall not exceed 20 pages (maximum 8 1/2” x 11”). All pages include proposal, photos, charts, graphs, exhibits, letter of interest, bonds, etc. are counted toward the 20 pages. Submissions exceeding the 20-page limit; points will be taken away, effecting your overall score.

- 4) **PROPOSAL SUBMITTAL:** Proposal’s submittal should be plastic or metal spiral-bound only. Please do not submit loose paper; Points will be taken away, effecting your overall score.

3.0 SCOPE OF WORK

3.1 General Project Description

Project: N6486- Kayenta Chapter, AZ. This work consists of

- 1) Roadway Reconditioning, obtained from the shoulder and backslopes of the existing route
- 2) Subgrade Preparation, the top 6 inches shall be compacted to 95% of the maximum density
- 3) Aggregate Base Coarse placement
 - a. Delivery and Placement of ABC
 - i. 1.50 miles, with 2948 Tons
- 4) Double Chip Seal, 7920-foot length by 20-foot uniform width
- 5) Fog Seal application, 7920-foot length by 20-foot uniform width
- 6) Permanent Signage placement, Two (2) - Type R2-1 (30mph), 24’’x30’’ (Conventional). Pavement Markers, non-plowable for 7920ft

3.2 Location and Description

Location	Latitude (E)	Longitude (N)	Length (approximate)	Description
BOP	36.723485	-110.262457	0.0 mile	BIA N6486 and Betatakin Rd (at intersection)
BOP to EOP			1.5 mile	Road Reconditioning
BOP to EOP			7900 ft	¾’’ ABC 0.25ft depth by 21ft
Drainage crossing 1	36.716996	-110.283851	10 ft	¾’’ ABC 0.5ft depth by 10ft by 21ft
Drainage crossing 2	36.718086	-110.286968	10 ft	¾’’ ABC 0.5ft depth by 10ft by 21ft
Double Chip Seal			1.5 mile	20ft uniform width on ¾’’ ABC
EOP	36.717960	-110.286539	1.5 mile	Approximately 1.50 miles from BOP

Table 1. Coordinates: key locations for the project

4.0 REQUIREMENTS- RFP submittal

This section of the RFP specifies the proposal standards are as follows.

- 1) **LETTER OF INTEREST:** Letter of Interest must be on a Company Letterhead and signed by the president, executive director, or owner of the company/organization. The letter must be endorsed/signed by the company representative who has authority to sign off on legal and contractual documents.
- 2) **EXPERIENCE:** Resume of personnel that will be involved in the task of completing projects, including professional qualifications and experiences. Capability to perform all or most aspects of the project and recent experiences in providing services comparable to the proposed SOW. Provide key personnel's professional qualifications and experience and availability for the proposed work, and roles and responsibilities. Include their knowledge of Navajo Nation, FHWA, and BIA regulations, policies, procedures, and specifications.
- 3) **BID FORM:** Shall be sent in a sealed envelope, where the bid form is individually sealed in an envelope.
- 4) **REFERENCES:** Interested firms shall provide evidence and quality of service rendered relative to similar Scope of Work anticipated under this contract. Projects may be located on the Navajo Nation, other Indian Reservations, and rural communities. Interested firms shall provide three (3) references from similar projects within the last five (5) years. If interested firms have not performed similar projects over the last (5) years, then project-specific references can be submitted.
- 5) **PROOF OF CERTIFICATE OF INSURANCE:** Provide proof your company's Certificate of Insurance and other insurances related this project.
- 6) **CERTIFIED NAVAJO BUSINESS:** If applicable, provide documentation that the business is currently certified by the Navajo Nation Business Regulatory Department and prioritized under Navajo Nation Council Resolution CAP-37-02 and, also, under the Section 204 (A) (1) and (2) of the revised Navajo Nation Business Opportunity Act.
- 7) If selected for this project, submit to Navajo DOT the following:
 - A. **PROOF OF CERTIFICATE OF INSURANCE:** Provide proof of Certificate of Insurance with proposal submittal.
 - B. Taxpayer Identification: Form W-9.
 - C. Affidavit of Non-Collusion.
 - D. Bond

2.6.1 BONDS:

- 1) **Performance Bond:** Include in the proposal a letter from the Surety Company assuring that a Performance Bond can be issued upon the execution of a contract. When the contract is executed, the Contractor shall provide to the Navajo Nation a Performance Bond underwritten and executed by Surety Company that guarantees the Contractor's complete and satisfactory performance under Contract. The Performance Bond shall be equal to one hundred percent (100%) of the

Original Contract Amount, unless otherwise provided in the *Lesser Bond Amounts*.

- 2) The Payment Bond: The Contractor shall provide to the Navajo Nation a Payment Bond underwritten and executed by a Surety Company that will protect all persons, subcontractors, or other entities supplying labor and material to the Contractor or its subcontractors for the performance under this Contract. The Payment Bond shall be in an amount equal to one hundred percent (100%) of the Original Contract Amount, unless otherwise provided the *Lesser Bond Amounts*. The Payment Bond must be provided in addition to the Performance Bond required in Article Ea. herein.
- 3) *Lesser Bond Amounts*: The Navajo Nation, with the concurrence of the Navajo Nation Controller or his/her designee, may allow the Contractor to provide a Performance Bond or a Payment Bond, or both, in an amount equal to fifty percent (50%) of the Original Contract Amount, so long as either (1) the Navajo Nation withholds, as retainage, fifty percent (50%) of each invoiced amount; or (2) the Contractor provides an irrevocable Letter of Credit in amount equal to fifty percent (50%) of the Original Contract Amount. The fifty percent (50%) amount of the Original Contract Amount may be covered by a combination of Retainage and an irrevocable Letter of Credit, BUT IN NO CASE SHALL A PERFORMANCE BOND OR PAYMENT BOND EACH BE IN AN AMOUNT LESS THAN FIFTY PERCENT (50%) OF THE ORIGINAL CONTRACT AMOUNT.
- 4) Bonding documentation required. The Navajo Nation's Representative must receive written documentation of all required bonds prior to the issuance of a Notice to Proceed for the Project, and Contractor shall not commence any work or services under this Contract until such documentation is received by the Navajo Nation.
- 8) INQUIRES: Prospective respondents may contact Navajo Division of Transportation (DOT) – Department of Roads staff i.e., phone or email about this RFP in obtaining clarification of requirements. *No inquiries will be accepted after the inquiring date listed in Section 2.3.
- 9) ADDENDUM OR SUPPLEMENT TO THIS RFP: In the event it becomes necessary to revise any part of this RFP, an addendum will be issued. Any respondents that already submitted a proposal will be notified.
- 10) PROPOSALS SUBMISSION: Proposal must be received on Thursday, February 24, 2022, by 3:00 p.m. (MST). Respondents who are mailing their proposals should

allow enough time for mail delivery. If mailed, it is recommended that proposals be sent to the address indicated in Section 1.3 of this RFP.

- 11) **LATE RECEIPT OF PROPOSALS:** Late proposal will not be accepted. It is the responsibility of the respondent to ensure that the proposal arrives at the Navajo Division of Transportation – Department of Roads on or before the date/time specified.
- 12) **REJECTION OF PROPOSALS:** The Navajo Division of Transportation (Navajo DOT) – Department of Roads reserves the right to reject any or all proposals and to waive informalities and minor irregularities in the proposals received.
- 13) **PROPRIETARY INFORMATION:** Any restriction on the use of the information, data, contents contained within the proposals must be clearly stated in the proposal itself. Each page of the propriety material must be labeled or identified with the word “Proprietary.” Proprietary information submitted in response to this RFP will be handled in accordance with applicable procurement regulations.
- 14) **PROPOSAL MATERIAL OWNERSHIP:** All material submitted in reference to this RFP shall become the property of the Navajo Nation and will not be returned to the respondent. Responses received will be retained by the Navajo DOT – Department of Roads and may be reviewed by any person(s) after the final selection has been made. The Navajo DOT – Department of Roads has the right to use any or all systems, ideas presented in this RFP. Disqualification or non-selection of a respondent does not eliminate this right.
- 15) **RETURN PROPOSAL:** The Navajo Nation and Navajo DOT has no obligation in returning any of the proposal received in response to this RFP.
- 16) **INCURRING COSTS:** The Navajo DOT – Department of Roads is not liable for any cost incurred by the Respondent prior to issuance of service contract or a purchase order.
- 17) **ACCEPTANCE OF PROPOSAL CONTENT:** The contents of the successful Respondent will become contractual obligation if acquisition action ensues. Failure of the successful Respondents to accept this obligation may result in cancellation of the award and such respondent may be removed from consideration for future solicitation.
- 18) **ACCEPTANCE TIME:** The Navajo DOT – Department of Roads, in coordination with the Navajo Nation Business Regulatory Department and the Navajo Nation Office of the Controller, intends to select the successful Respondent in the time specified in Section 2.3, after the closing date of receipt of proposals.
- 19) **AWARD OF SERVICE CONTRACT OR ENGINEERS JOINT DOCUMENTS COMMITTEE DESIGN AND CONSTRUCTION RELATED DOCUMENTS INSTRUCTIONS AND LICENSE AGREEMENT:** Upon selection, Navajo DOT – Department of Roads will initiate the Engineers Joint Documents Committee Design and Construction Related Documents Instructions and License Agreement in the name of the successful respondent; and the contents of the proposal submitted by the respondent will become part of the contract.

- 20) **JOINT PROPOSALS:** Nothing in this RFP shall be taken to prohibit respondents from entering a group for the purpose of offering a proposal in response to this RFP. Parties to a group will not be permitted to submit independent proposals in response to this RFP.
- 21) **STANDARD CONTRACT or ENGINEERS JOINT DOCUMENTS COMMITTEE DESIGN AND CONSTRUCTION RELATED DOCUMENTS INSTRUCTIONS AND LICENSE AGREEMENT:** Navajo DOT will use the template *Engineers Joint Documents Committee Design and Construction Related Documents Instructions License Agreement*, or a Service Contract reviewed and approved by the Navajo Nation Department of Justice.
- 22) **TERM:** The term of the Service Contract will be a period of one year from the date of Notice to Proceed, with an option to renew the contract for continued services, which will be based upon the availability of funds. Renewal of the contract will be made only upon mutual agreement of both parties.
- 23) **COMPLIANCE WITH THE NAVAJO NATION OPPORTUNITY ACT:** Proposal will be opened and evaluated in compliance with the Navajo Nation's Business Opportunity Act, 5 N.N.C., Chapter 2, Subsection 201 – 215 and the Navajo Nation Procurement Rules and Regulations.
- 24) **EQUIPEMENT:** Include a list the equipment used for this project.
- 25) **PROJECT SCHEDULE:** Include a timeline or Gantt Chart for this project. The construction timeline shall be no more than 75 calendar days.
- 26) **SPECIFICATIONS:** Explain the approach for the project with the Scope of Work with project specifications.

5.0 PROJECT TASK

- 1) The '*Standard Specifications for Construction of Roads and Bridges on Federal Highway Projects* (FP-14), applies to this project and shall govern the project.
FP-14 can be downloaded from the following website:
<https://flh.fhwa.dot.gov/resources/specs/fp-14/FP-14.pdf>.
- 2) Specifications for the Bid Items are attached to this Request for Proposal (RFP). Contractor is advised to read attached specifications which references other specifications within FP-14.
- 3) When construction begins, coordination with Navajo Division of Transportation (DOT) shall be through the Project Manager (PM), Wayne Williams (505-371-8360) wwilliams@navajodot.org.
- 4) Contractor- Any deviations from FP-14 requirements shall be the sole authority of the project manager.
- 5) Contractor- Be familiar with all the conditions surrounding the of the proposed project area including the availability of materials and labor.
- 6) Contractor- Describe how project communication is intended to keep all parties involved in the project i.e., Subcontractors, Materials testers, General contractor.
- 7) Contractor- Purchase, Deliver and place Aggregate Base Course
- 8) Contractor- Payment is based on actual quantities.
- 9) Contractor- shall prepare subgrade for Asphalt Base Course, per typical profile.

- 10) Contractor- Shall install permeant signage and shall meet all FP-14 specifications.
- 11) Contractor- A preconstruction meeting will be held prior to construction, at the site. Time and location will be provided.
 - Archeology staff, Navajo DOT shall conduct a survey and present compliance to the contractor prior to any construction.
- 12) Contractor- Water Permit for the Project. Water use for construction.
 - Obtain a water permit with Water Code Section, Department of Water Resources. Water Code Compliance (928) 729-4132.
 - There will be no separate bid item for a Water Permit. The cost of the Water Permit shall be included in the respective bid items for the work to be performed.
- 13) Contractor- Staging Area: Contact Anjanette Hawk, Archeologist, Project Management Department (505) 371-8348 and identify a staging area. The staging area must be cleared for archaeological sites. Staging area is a Mobilization item.
- 14) Contractor- A Traffic Control Plan must be submitted by the contractor to Navajo DOT acceptance a minimum of 15 days prior to commencement of work. The Traffic Control Plan must be accepted by Navajo DOT and implemented before any other work can commence at the project site.
 - A. The contractor shall always maintain at least one lane of traffic.
 - B. Flaggers shall be on duty during construction hours for any roadways reduced to one lane of traffic.
 - C. Nighttime (off work hours)- 2 lanes shall be open.
 - D. Contractor- Traffic Control Plan (TCP) will be submitted to Project Manager for approval prior to any work. Any changes to TCP during construction, submit an updated plan to the PM at 5-days minimum for approval.
- 15) Contractor- Develop and submit a Safety Plan to Navajo DOT for review and approval a minimum of 15 days prior to commencement of any work.
- 16) Contractor- Road Improvement and Requirements Project
 - A. clean up post construction.
 - B. all work shall be performed under FP-14 specifications.
 - C. Safety documentation
 - D. Pre-Construction Meeting at Kayenta Chapter house

6.0 PROJECT SPECIFICATIONS (FP-14)

Section 151- MOBILIZATION:

This work consists of moving personnel, equipment, material, and incidentals to the project and performing work necessary before beginning work at the project site. Note: water requirements and utility clearances for this project are considered a part of Mobilization.

Section 152. - CONSTRUCTION SURVEY AND STAKING:

Establish centerline, and other points to establish proposed road profile as shown on Typical Sections.

Section 153 - CONTRACTOR QUALITY CONTROL.

This work consists of planning and implementing a construction quality process to ensure work conforms to the contract. This work also includes quality control inspection and documentation, and process control sampling and testing.

Payment is in Bid Schedule as Bid Item.

Section 155 - SCHEDULES FOR CONSTRUCTION CONTRACTS.

This work consists of scheduling and monitoring the progress of construction activities.

Section 158 – WATERING FOR DUST CONTROL.

This work consists of furnishing and applying water for the control of dust caused by work and public traffic.

Section 303- ROAD RECONDITIONING

This work consists of reconditioning ditches, shoulders, roadbeds, aggregate surface, or the entire road.

Section 406 – FOG SEAL

This work consists of applying an emulsified asphalt fog seal. Emulsified asphalt is designated according to AASHTO M 140 or AASHTO M 208.

Section 407 – CHIP SEAL

This work consists of applying a single or double course chip seal. Chip seal types are designated according to Table 407-1 and 407-2. Asphalt binder is designated according to AASHTO M 320 and emulsified asphalt is designated according to AASHTO M 140 or AASHTO M 208.

Section 633. — PERMANENT TRAFFIC CONTROL:

For permanent traffic control provide & install the following signage quantities:

- 1) All signs conform to latest version of MUTCD.
- 2) Furnish hardware for all signs, Post, and base post; per Section 635.42 (FP-14)
- 3) All panels for signs per Section 635.42 (FP-14)
- 4) All posts of galvanized type, per Section 635.42 (FP-14)
- 5) Further miscellaneous materials for signage per Section 635.42 (FP-14)

Section 635 - TEMPORARY TRAFFIC CONTROL:

This work consists of furnishing, installing, maintaining, relocating, and removing temporary traffic control devices and services as ordered for the control and protection of public traffic through the project.

Section 703- AGGREGATES

Section 703.05 Subbase, Base, and Surface Course Aggregates

¾” Maximum Nominal Size; Base Course

Section 718- TRAFFIC SIGNING AND MARKING MATERIAL

Section 718.15 Pavement Markers. Non-plowable, extended life, retroreflective, pavement markers. Conform to ASTM D4280.

Section 106 – ACCEPTANCE OF WORK

Section 106.01 Conformity with Contract requirements. Follow the requirements of FAR Clause 52.246-12 inspection of construction.


7.0 COMPLIANCE:

- 1) Contractor- Comply with Federal Highway Administration Axle Weight Limits.
- 2) Contractor- Comply with conditions stated in all compliance reports, cultural & biological. If cultural site is discovered, immediately notify Navajo DOT Project Management & Roads Dept.
- 3) Contractor- Certificate of Compliance: The contractor shall submit certifications from suppliers for materials utilized on the project. Certifications shall include a statement that the product supplied meets all requirements of the RFP and the project's specifications. Certifications for materials, per FP-14 specifications.
- 4) Contractor- The Project Manager shall be notified within 24-hours regarding communication between the Contractor and other compliance agencies; these communications shall be in written form.
- 5) Contractor- and sub-contractors will stay in "footprint" of existing road. Written request by Contractor to Project Management, Navajo DOT to go out of existing "footprint" is required.
- 6) Contractor- The monitoring for Archeology sites may be required, Coordinate with Archeologist staff, Project Management, Navajo DOT. Any archeology site discovery will stop construction until clearance is granted by Project Management Department.
- 7) Contractor- Safety & Health Plan per FP-14 specifications.
- 8) Contractor- Will have to dispose of any rejected material at his own expense to an approved recycle facilities or landfill.
- 9) Contractor- shall conform to the Materials Delivery and Temporary Traffic Control and Safety Plan.
- 10) Contractor- Controlling and Protecting Public Traffic and Dust Abatement (for the work and public travel is not a pay item. For instruction regarding these activities, refer to FP-14 and Section 156- PUBLIC TRAFFIC.
- 11) Navajo DOT- will provide quality assurance to ensure that work is being performed in accordance with the Scope of Work and project specifications.
- 12) Navajo DOT- Final inspection will include Navajo DOT for acceptance of scope of work. Any unacceptable workmanship shall be rejected by Navajo DOT and replaced at the contractor's expense.
- 13) Navajo DOT- provide copies of archeological & environmental reports to Contractor.
- 14) Navajo DOT- Archeology staff, Navajo DOT shall conduct a survey and present compliance to the contractor prior to any construction.

8.0 Attachments


- A) Map
- B) Strip Map
- C) Bid Schedule
- D) Typical cross section
- E) Addendum Acknowledgement
- F) Reference outline Sample

Appendix A- Map

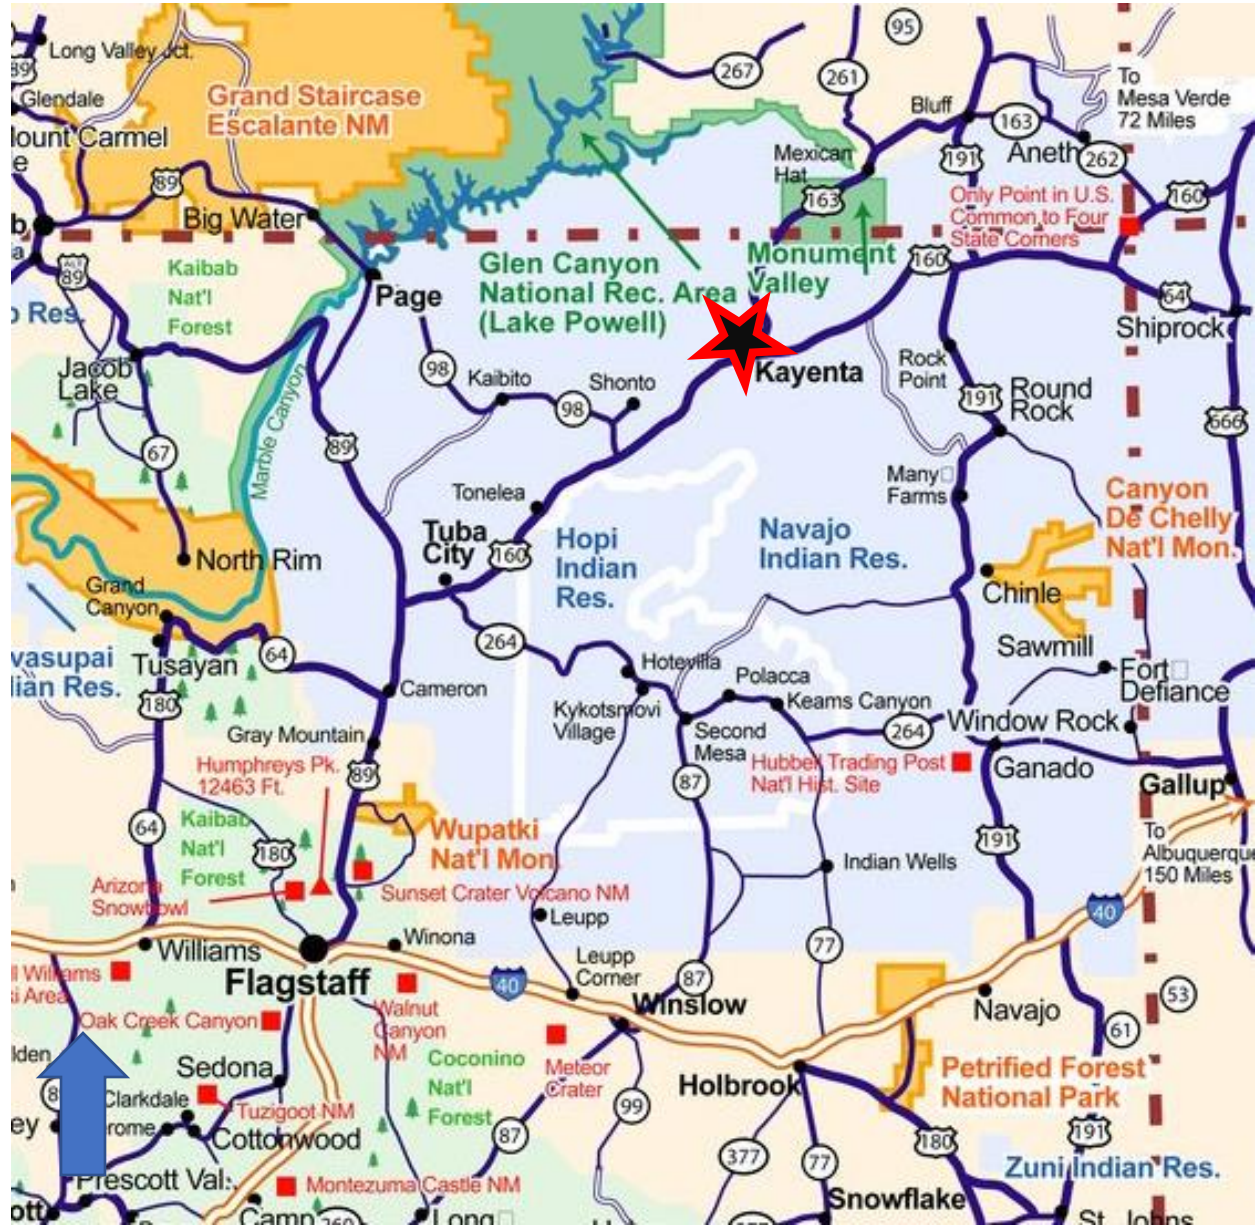

Legend: North =  Project Site = 

Appendix B- Strip Map

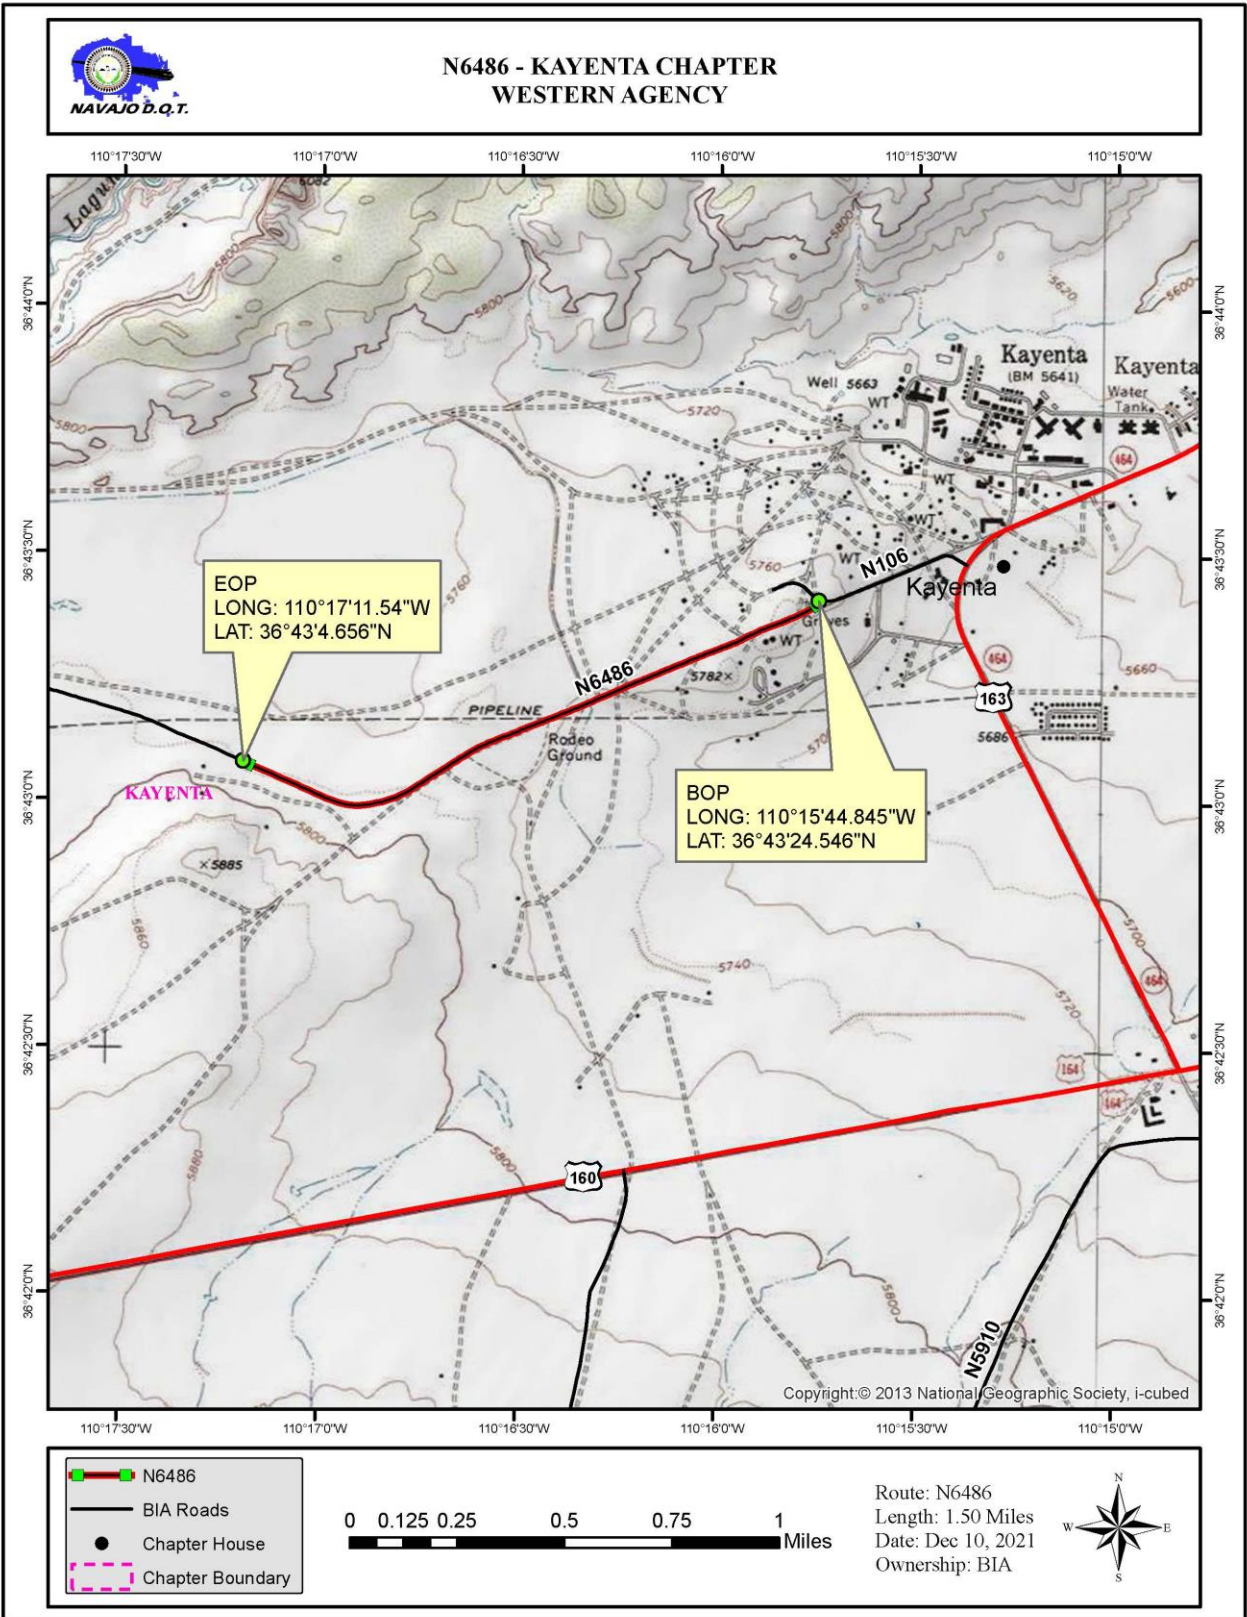


Appendix C- Bid Schedule, FP-14

Navajo Division of Transportation -Bid Schedule, FP-14. RFP USE

		N6486 Road Maintenance, Kayenta Chapter				
		Federal Highway Projects Specifications				
Item Number	FP-14 Section Number	Description	Quantity	Unit	Price	Amount
1	154	Contractor Sampling and Testing	1	LS		
2	303	Road Reconditioning	1.5	mi		
3	302	Minor Crushed Aggregate	2,948	Ton		
4	407	Double Chip Seal	17,600	SY		
5	406	Fog Seal	17,600	SY		
7	633/718	Permanent Traffic Control	3	EA		
8	151.01	Mobilization	1	LS		
9	152	Construction Survey and Staking	1	LS		
10	635	Temporary Traffic Control	1	LS		
		Subtotal				
		Navajo Nation Tax (6%)				
		Total Estimated Project Cost				

Appendix D- Typical Cross Section

NG486 Kayenta Road Maintenance
 Kayenta Chapter, Arizona

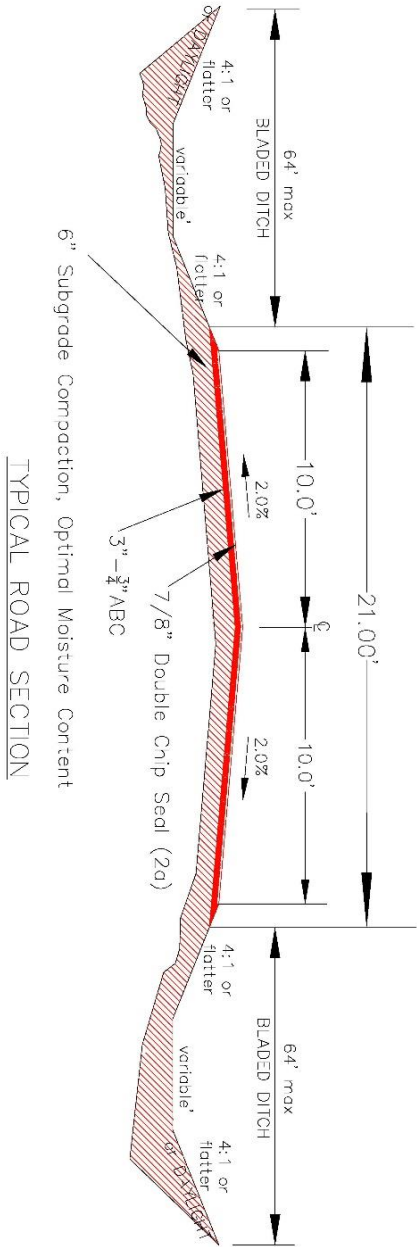

TYPICAL ROAD SECTION

NAVAJO
 DIVISION OF TRANSPORTATION
 P.O. BOX 4820 WINDOW ROCK, AZ 86515
 Project: NG486 Kayenta Chapter
 Scale: NTS
 Sheet: 1/1

Appendix E- Addendum Acknowledgement

Addendum Acknowledgement

Addendum:

In submitting this Bid, Respondent represents that: *Respondent has examined and carefully studied the RFP and attachments, and any data and reference items identified in the RFP documents, and hereby acknowledges receipt of the following Addenda:*

Addendum No:

Addendum Date:

Respondent will complete the Work in accordance with the Contract Documents for the following price(s):

Respondent's Acknowledgement Signature:

Name and Title

Company Name

Appendix F- Reference outline Sample

Reference One:

Include information about who you worked with:

John Doe, Owner
Company Name: ABC Construction Company, Inc.
P.O. Box 123
Window Rock, AZ 86515
Phone: (928) 871-1000
Email: jdoe@yahoo.com

Describe the project that you worked on for the referenced company:

Project Name: "Tuba City Gravel Project"
Type of Project: Gravel Purchase and Delivery
Project Location: Tuba City, Arizona
Project Description: Company XYZ sub-contracted with ABC Construction Company, Inc. to provide gravel to the "Leupp Gravel Project." Company XYZ obtain the gravel to Brimhall Gravel Pit according to ABC Construction Company's specification and delivered to the "Leupp Gravel Project" site.

Reference Two:

Include information about who you worked with:

Jane Doe, Owner
Company Name: Jane's Construction Company, Inc.
P.O. Box 456
Tuba City, AZ 86515
Phone: (928) 283-1000
Email: janed@yahoo.com

Describe the project that you worked on for the referenced company:

Project Name: "Dilkon Culvert Project"
Type of Project: Culvert Installation
Project Location: Dilkon, Arizona
Project Description: Company XYZ sub-contracted with Jane's Construction Company, Inc. to install 20 culverts (6 x 24") on Route 090 in Cameron, AZ. Company XYZ completed the drainage analysis, designs, and plans for the installation.