



2024 FLOOR PLAN

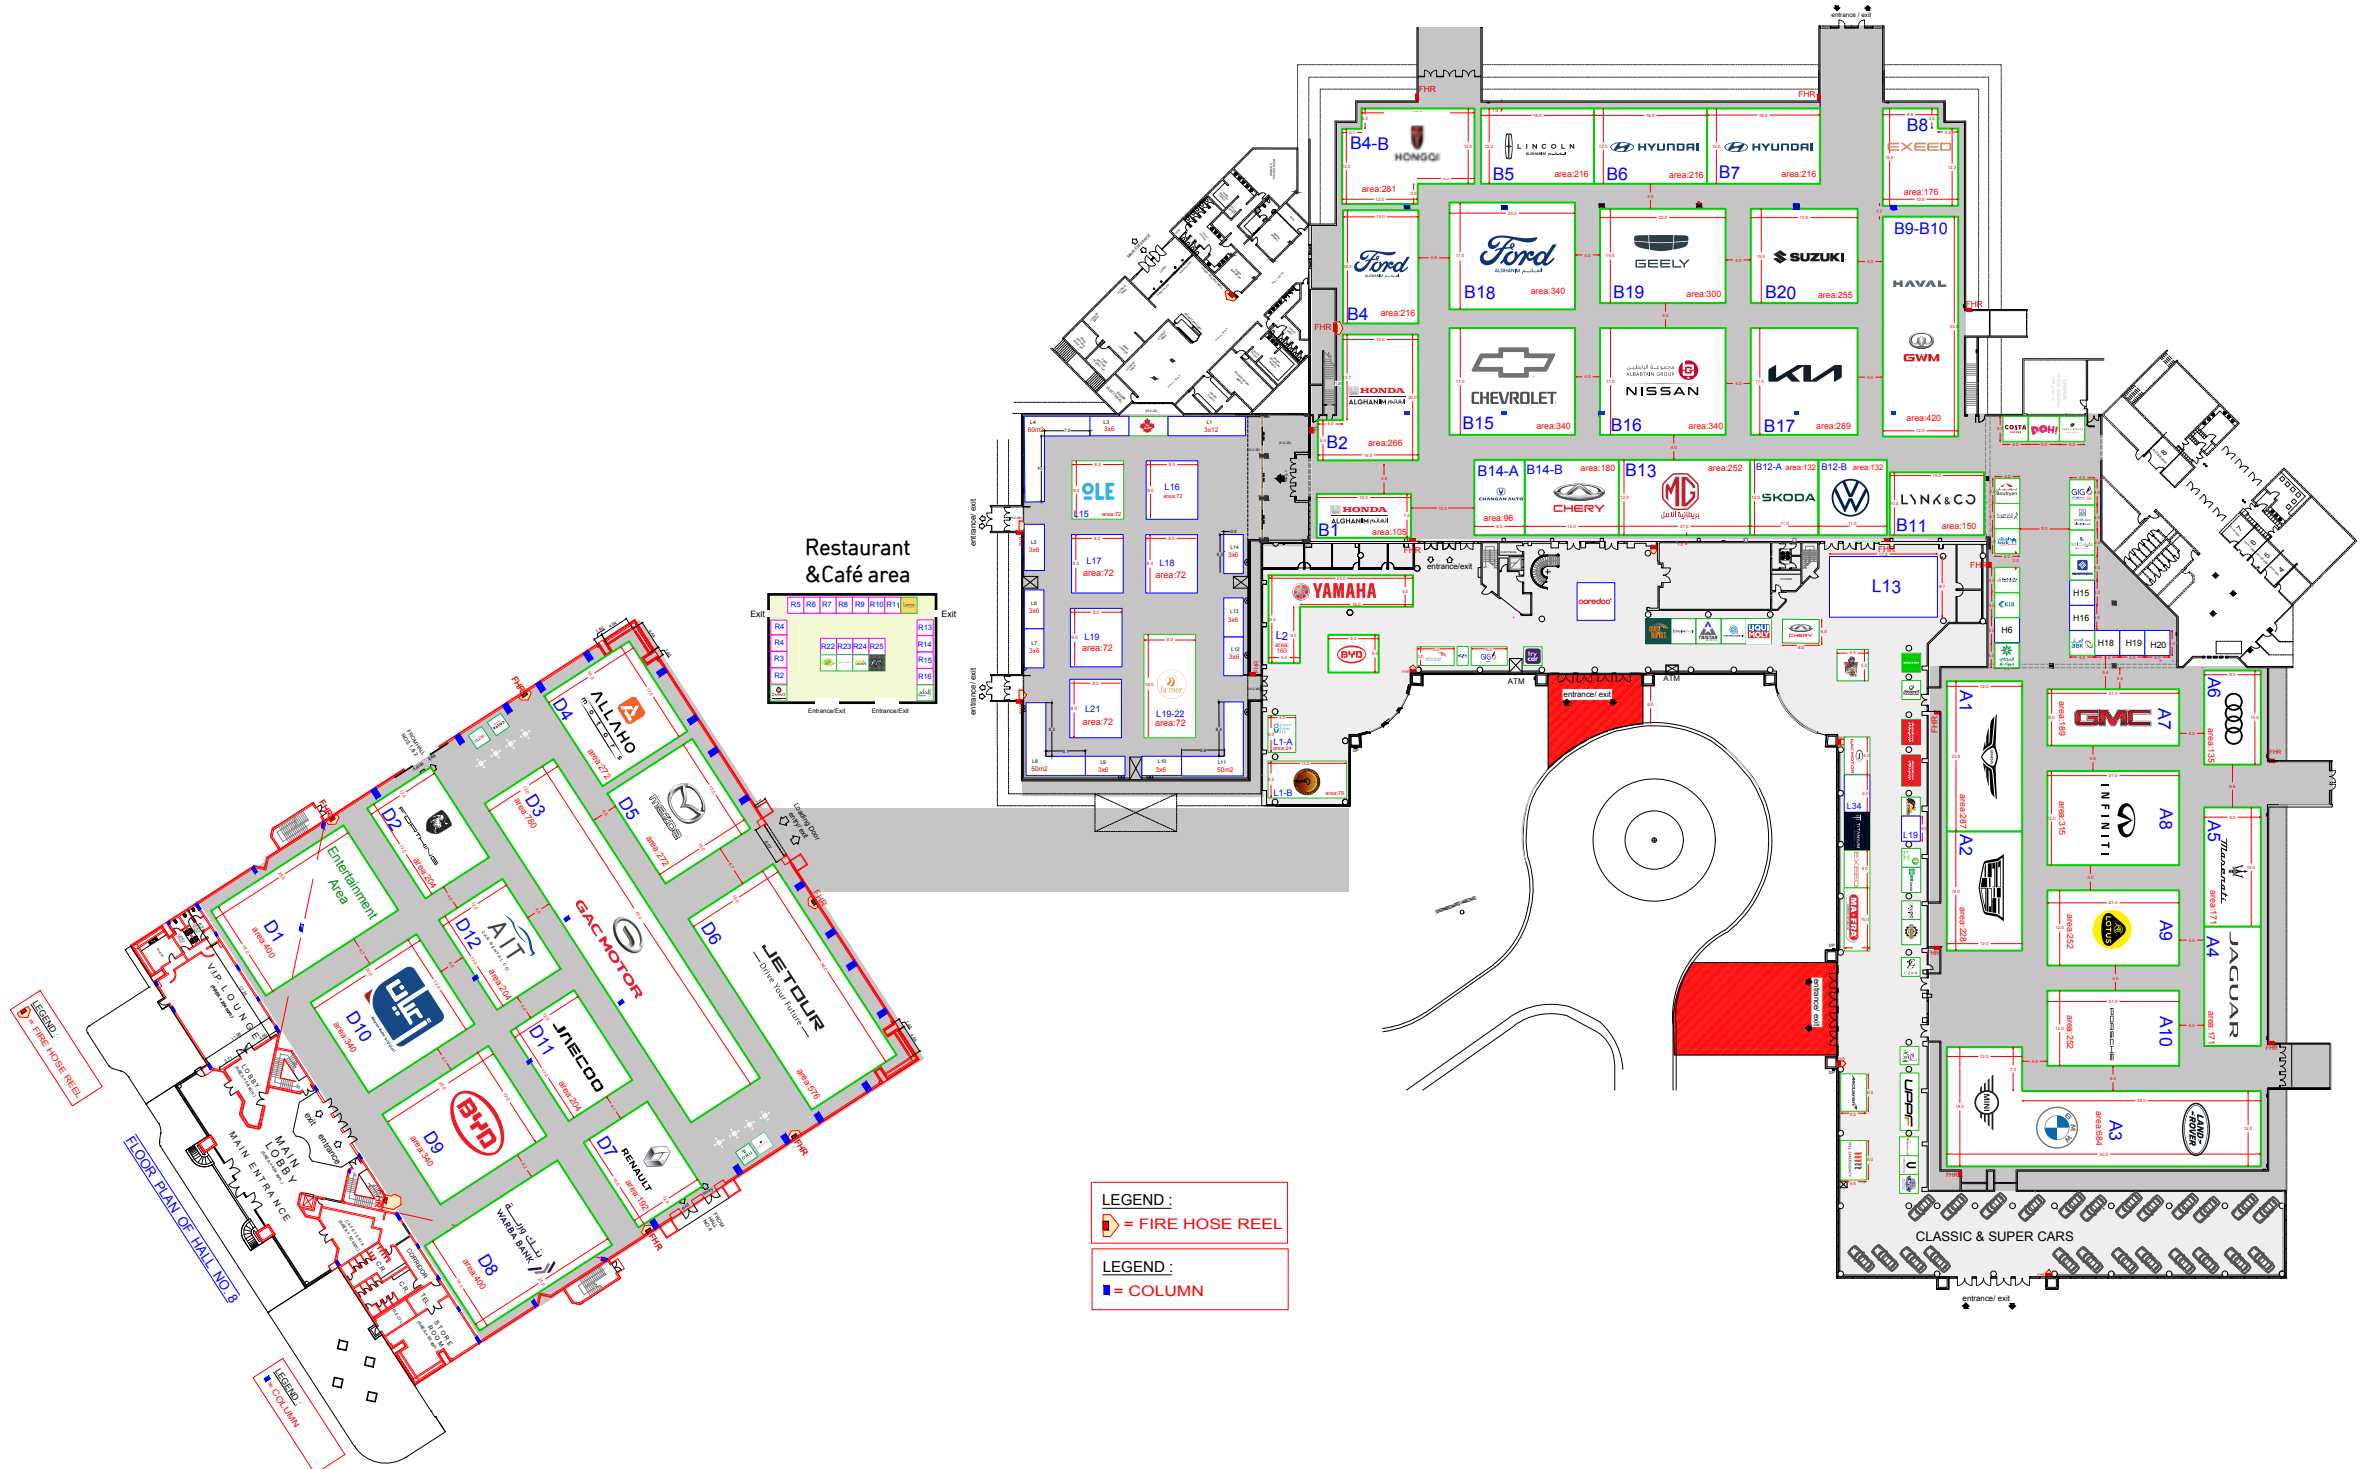

Restaurant & Café area

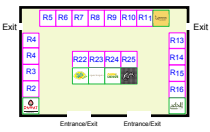

LEGEND:
 = FIRE HOSE REEL

LEGEND:
 = COLUMN

EDGE PLAN OF HALL NO.3

CLASSIC & SUPER CARS