




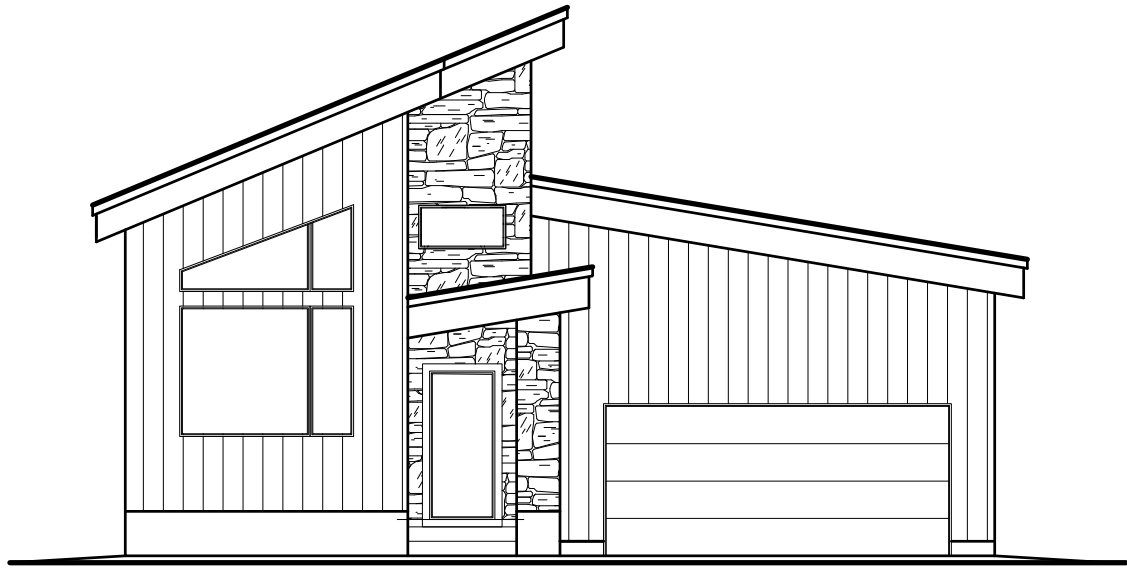

FRONT ELEVATION

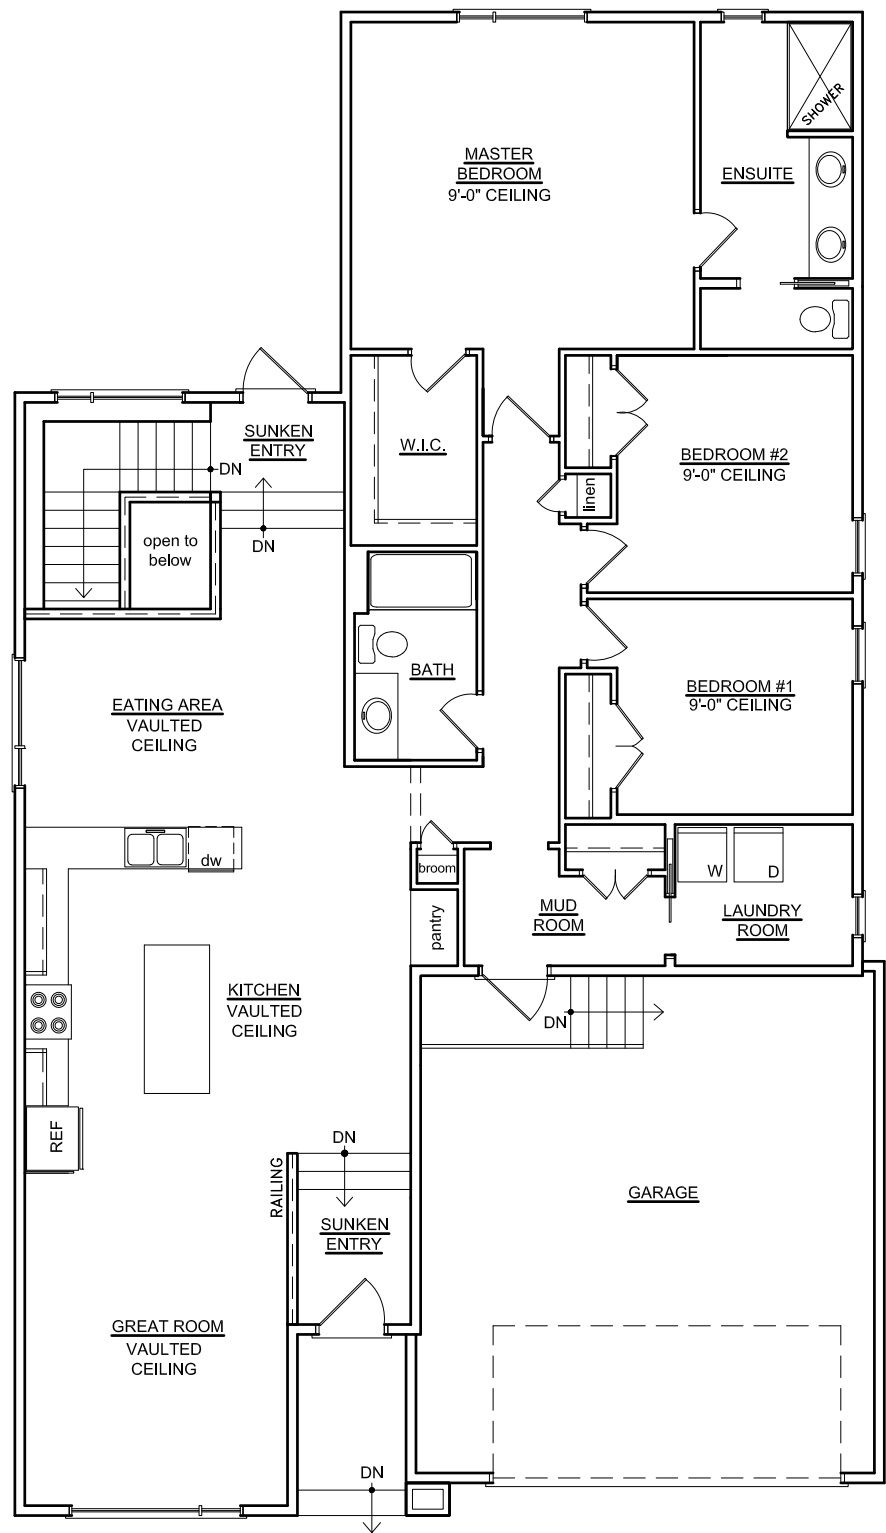

MAIN FLOOR PLAN

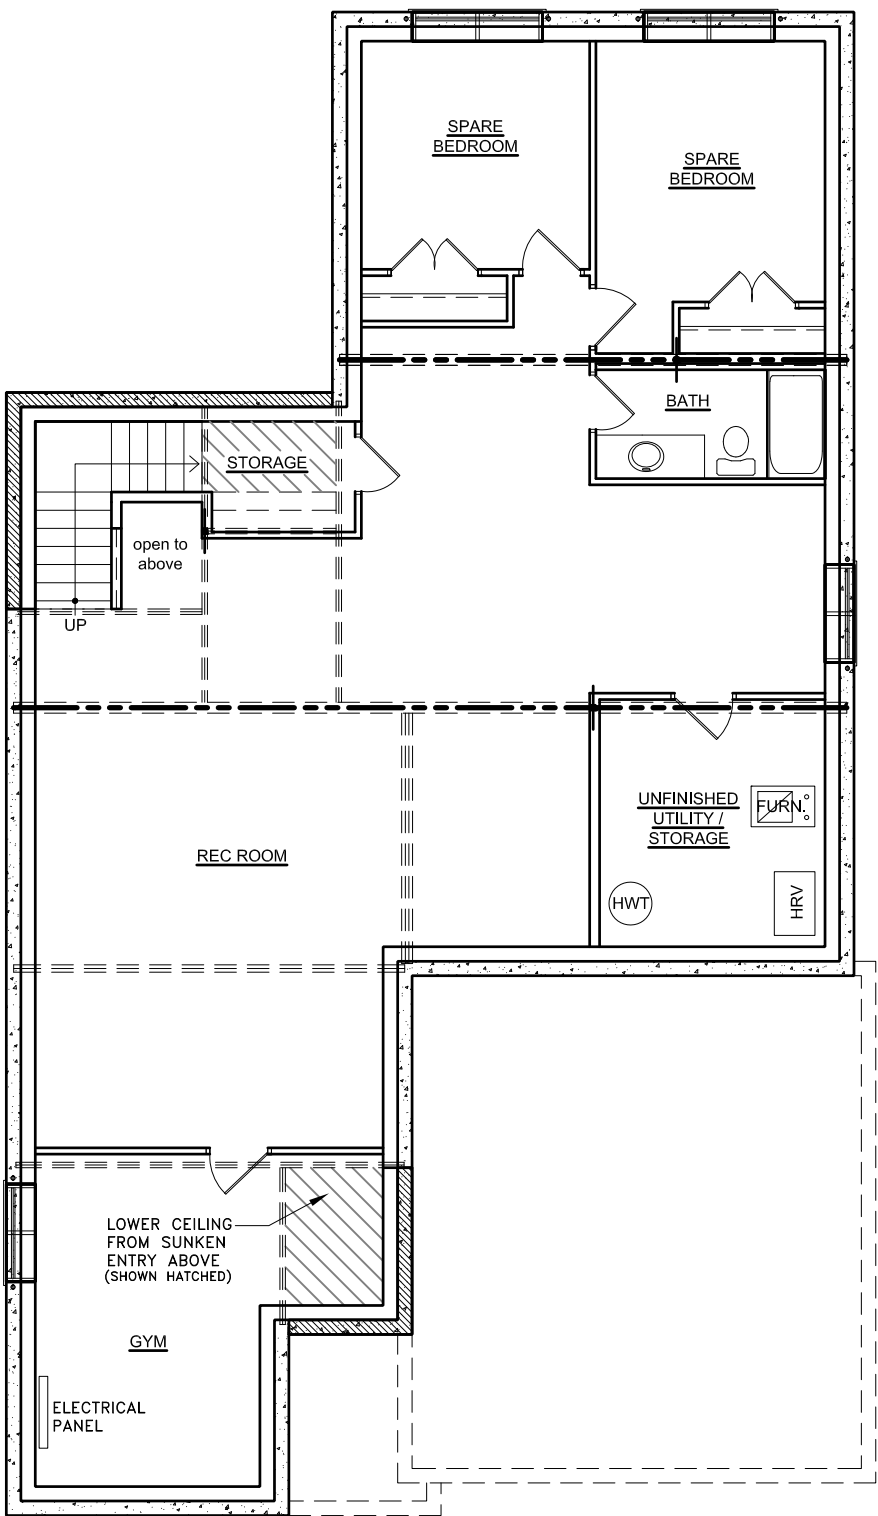

FUTURE LOWER FLOOR PLAN



1882 SQUARE FEET
WIDTH: 40'-0"
LENGTH: 69'-2"
ensuite option #2