

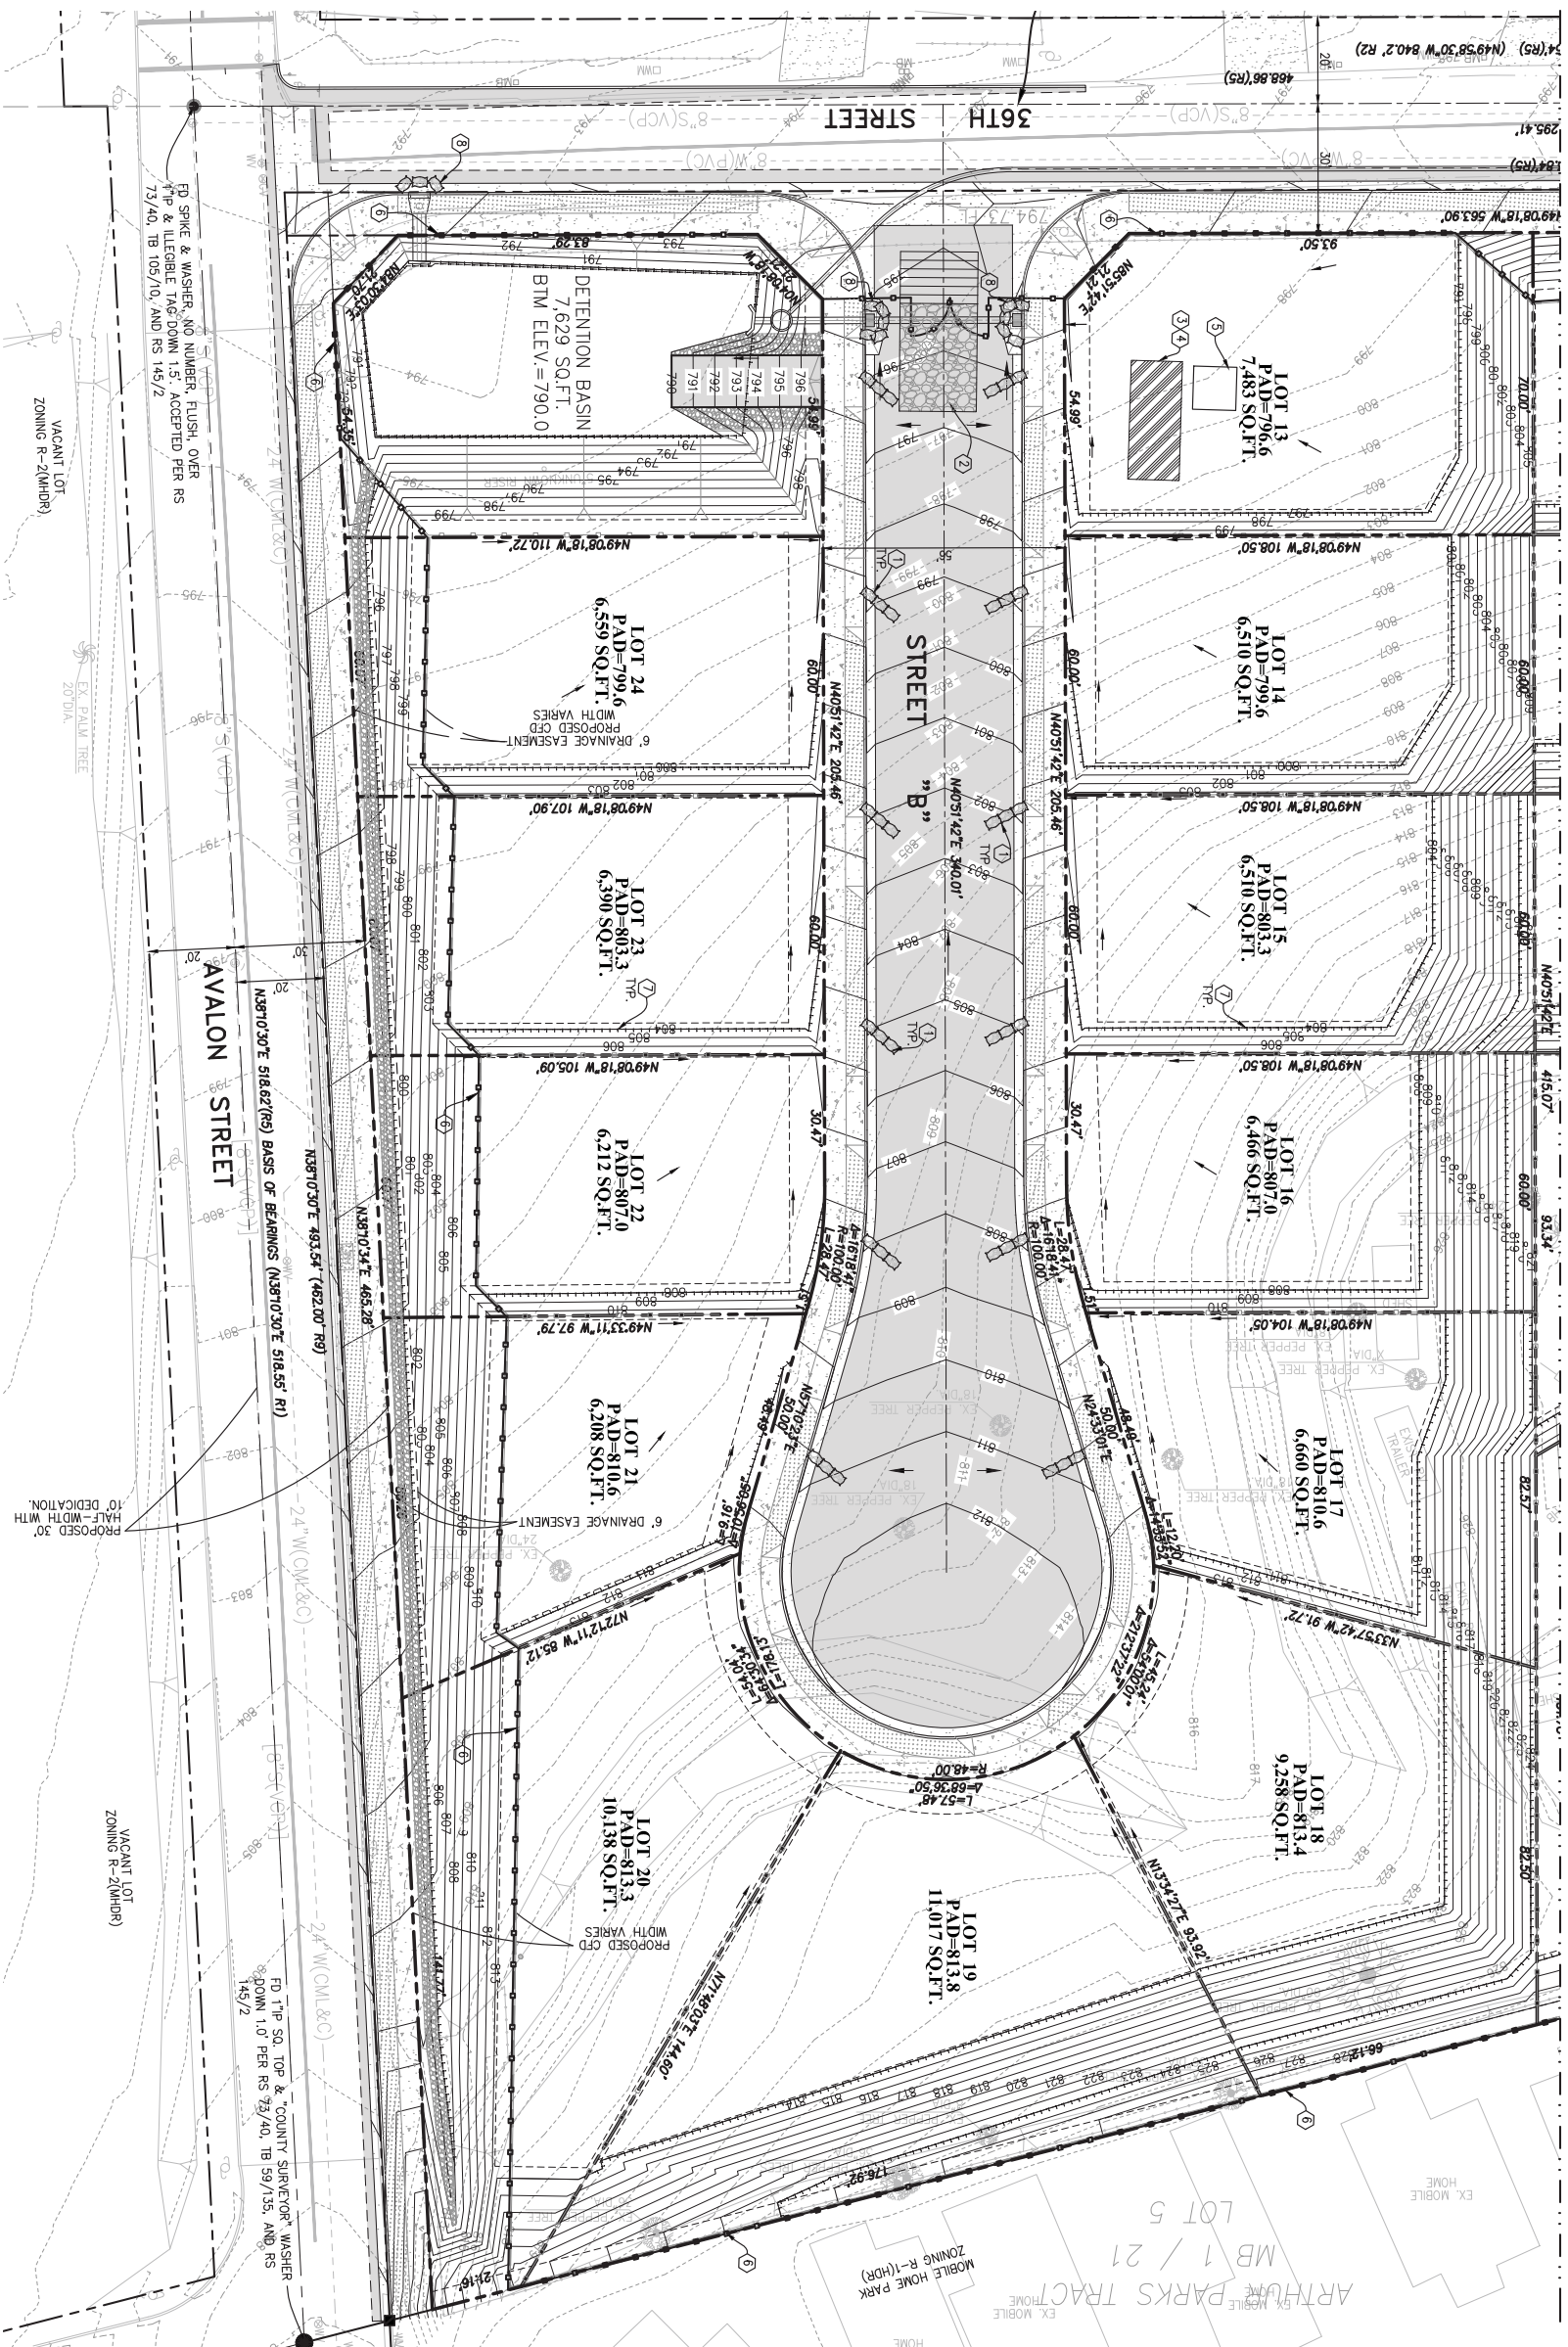


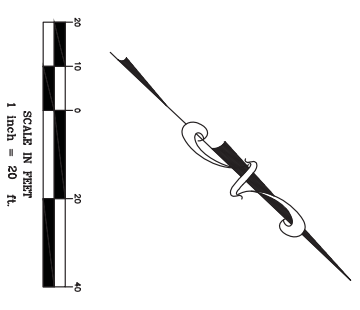

EROSION CONTROL CONSTRUCTION NOTES

- ① INSTALL VELOCITY REDUCER PER DETAIL ON SHEET 7.
- ② CONSTRUCT STABILIZED CONSTRUCTION ENTRANCE/EXIT PER DETAIL ON SHEET 7.
- ③ ESTABLISH EQUIPMENT & MATERIAL STORAGE AREA PER CALTRANS WASTE MANAGEMENT AND MATERIALS POLLUTION CONTROL BEST MANAGEMENT PRACTICES.
- ④ ESTABLISH STOCKPILE MANAGEMENT AREA PER CALTRANS WASTE MANAGEMENT AND MATERIALS POLLUTION CONTROL BEST MANAGEMENT PRACTICES.
- ⑤ CONSTRUCT TEMPORARY CONCRETE WASHOUT FACILITY (10 FTx10 FT.) (OR EQUIV.) PER DETAIL ON SHEET 7.
- ⑥ INSTALL SILT FENCE PER DETAIL ON SHEET 7.
- ⑦ INSTALL FIBER ROLL PER DETAIL ON SHEET 7.
- ⑧ INSTALL INLET/OUTLET PROTECTION PER CASQA SE-10.

LEGEND:

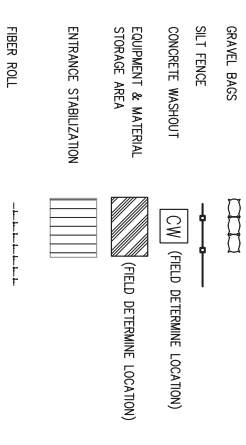

NO WORK SHALL BE DONE ON THIS SITE UNTIL BELOW AGENCY IS NOTIFIED OF INTENTION TO GRADE OR EXCAVATE.



6930 LIMONITE AVE
JURUPA VALLEY, CA 92509
TEL: (951) 332-6464
E-MAIL: ENGINEERING@JURUPAVALLEY.ORG

IMPORTANT NOTE:

THE GRADING AND/OR IMPROVEMENT PLANS ARE APPROVED FOR A PERIOD OF TWO (2) YEARS FROM THE DATE SIGNED BY THE CITY ENGINEER. AFTER THE TWO (2) YEAR PERIOD HAS LAPPED, THE ENGINEER OF RECORD MAY BE REQUIRED TO SUBMIT AND PROCESS FOR CITY ENGINEER APPROVAL, UPDATED PLANS THAT COMPLY WITH THE MOST CURRENT CITY STANDARDS, PRACTICES, AND POLICIES.

[illegible]

CITY OF JURUPA VALLEY

TRACT MAP NO. 36649

EROSION CONTROL PLAN

ACCT. NO.

SHEET 6 OF 7
CITY I, D. NO.
GP17-025