


# Basement Level

1


1 : 100

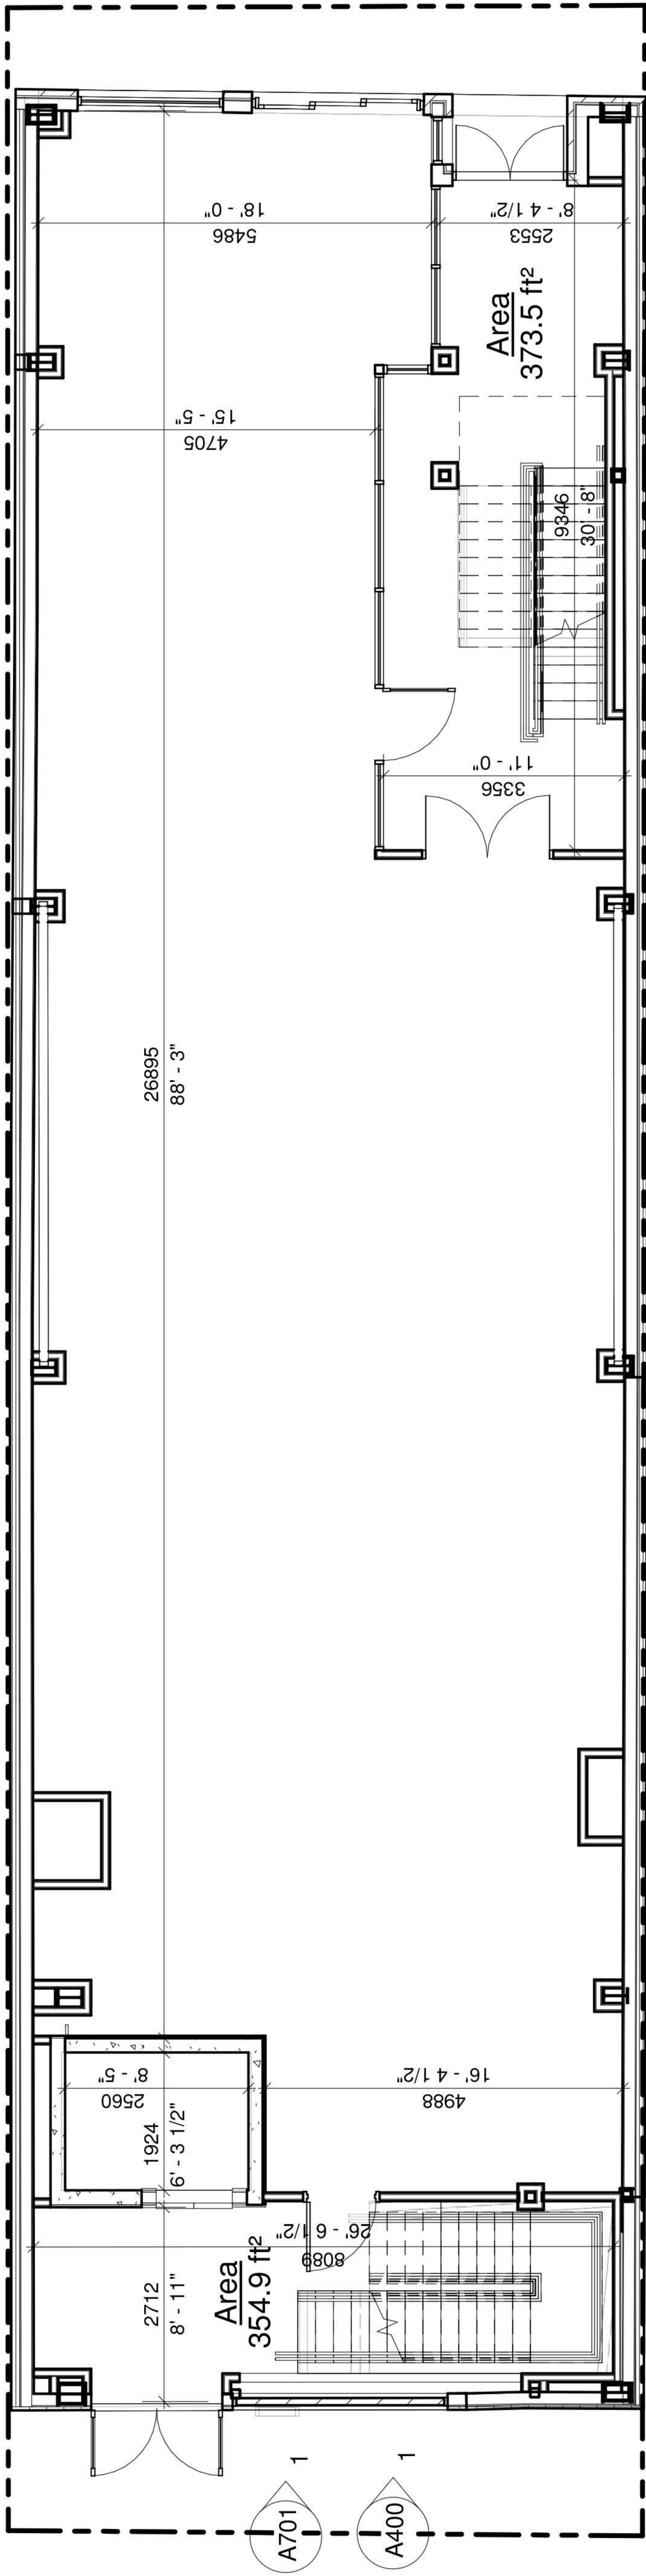

# Ground Floor

2


1 : 100

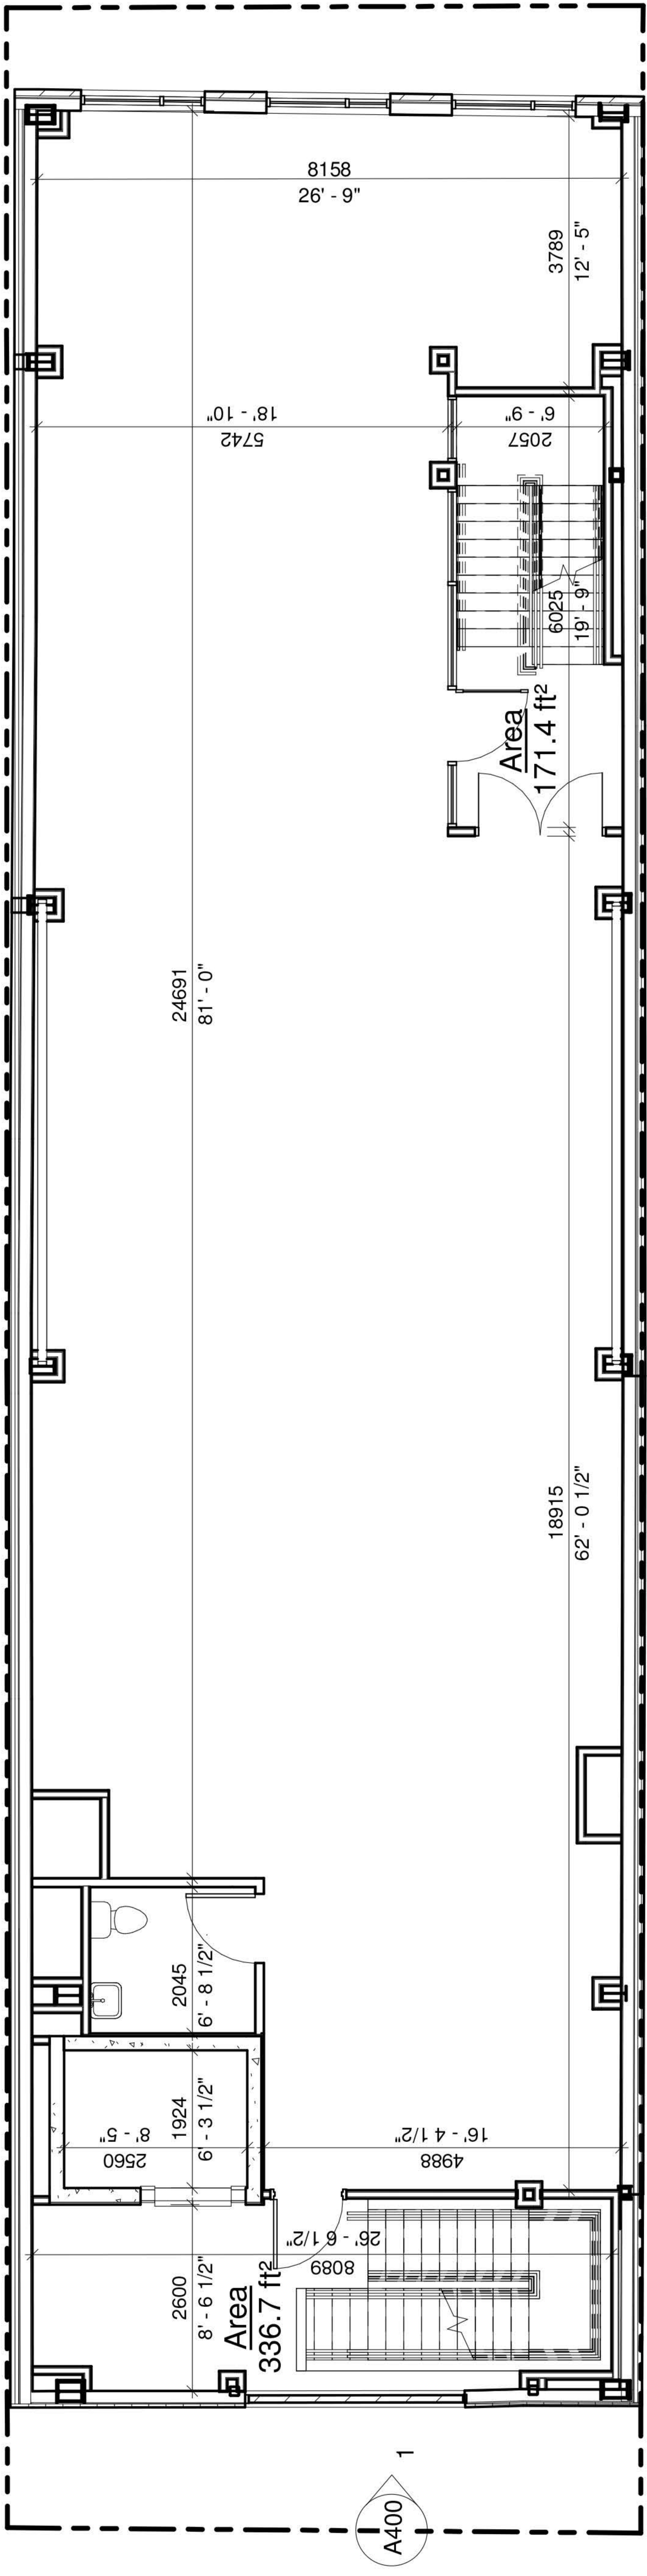

# Second Floor Plan

3


1 : 100

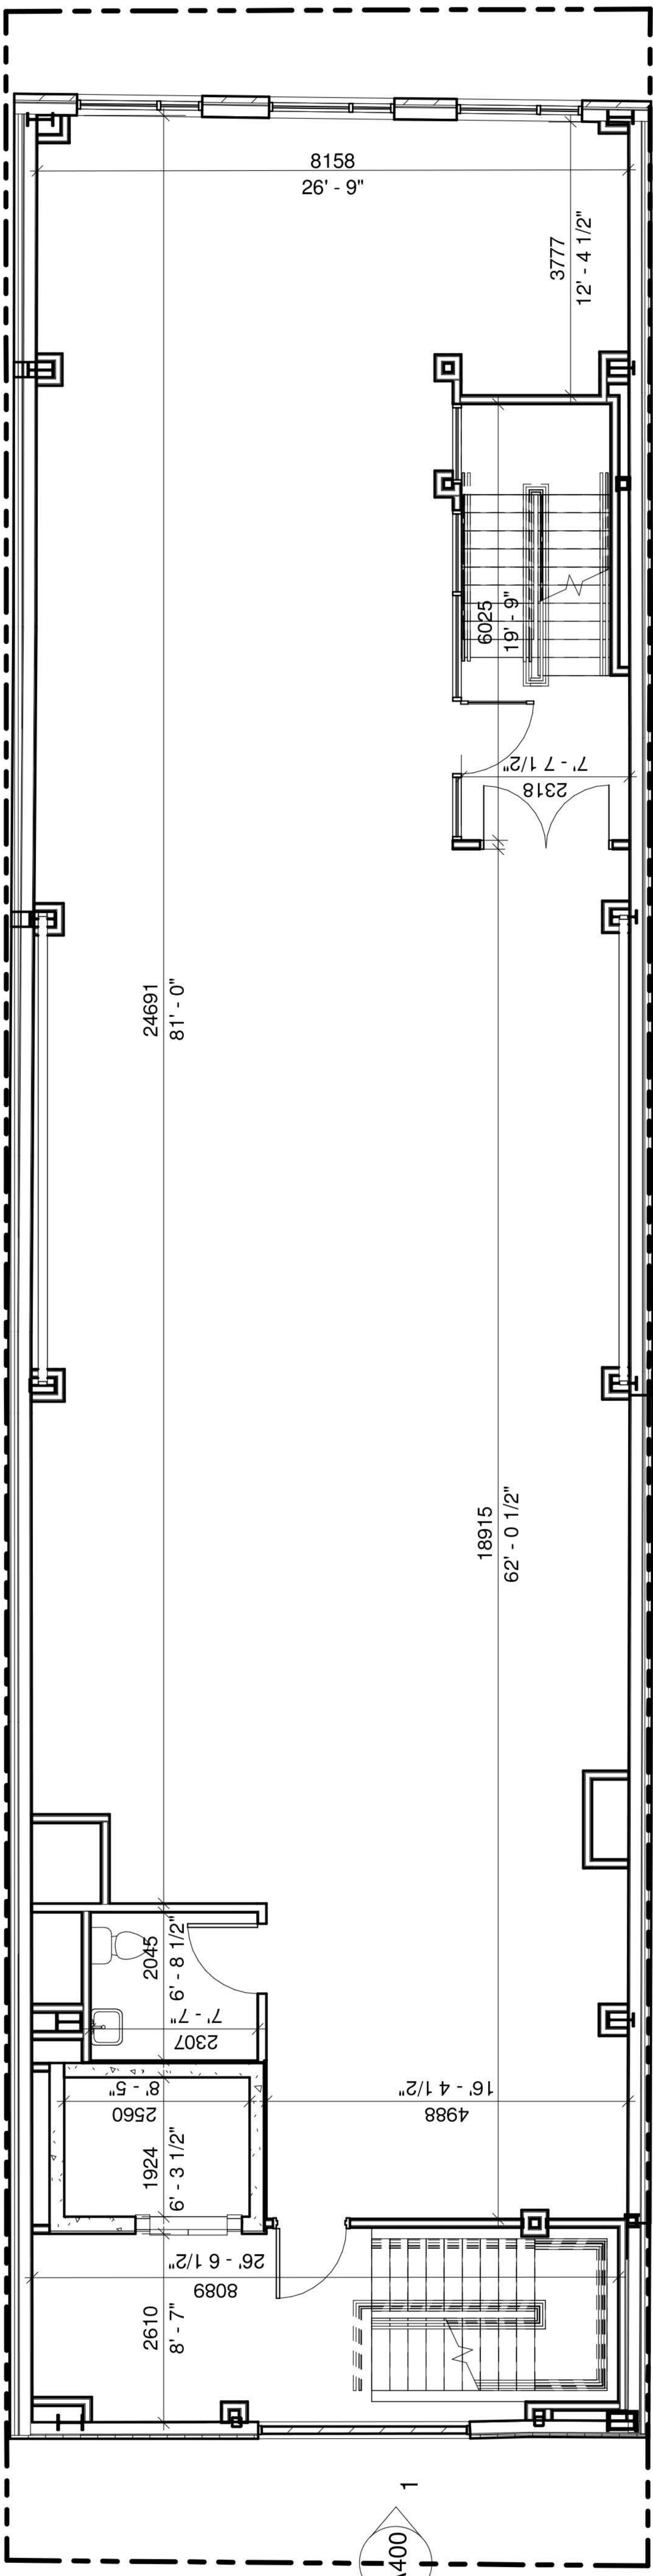

# Third Floor Plan

4

1 : 100

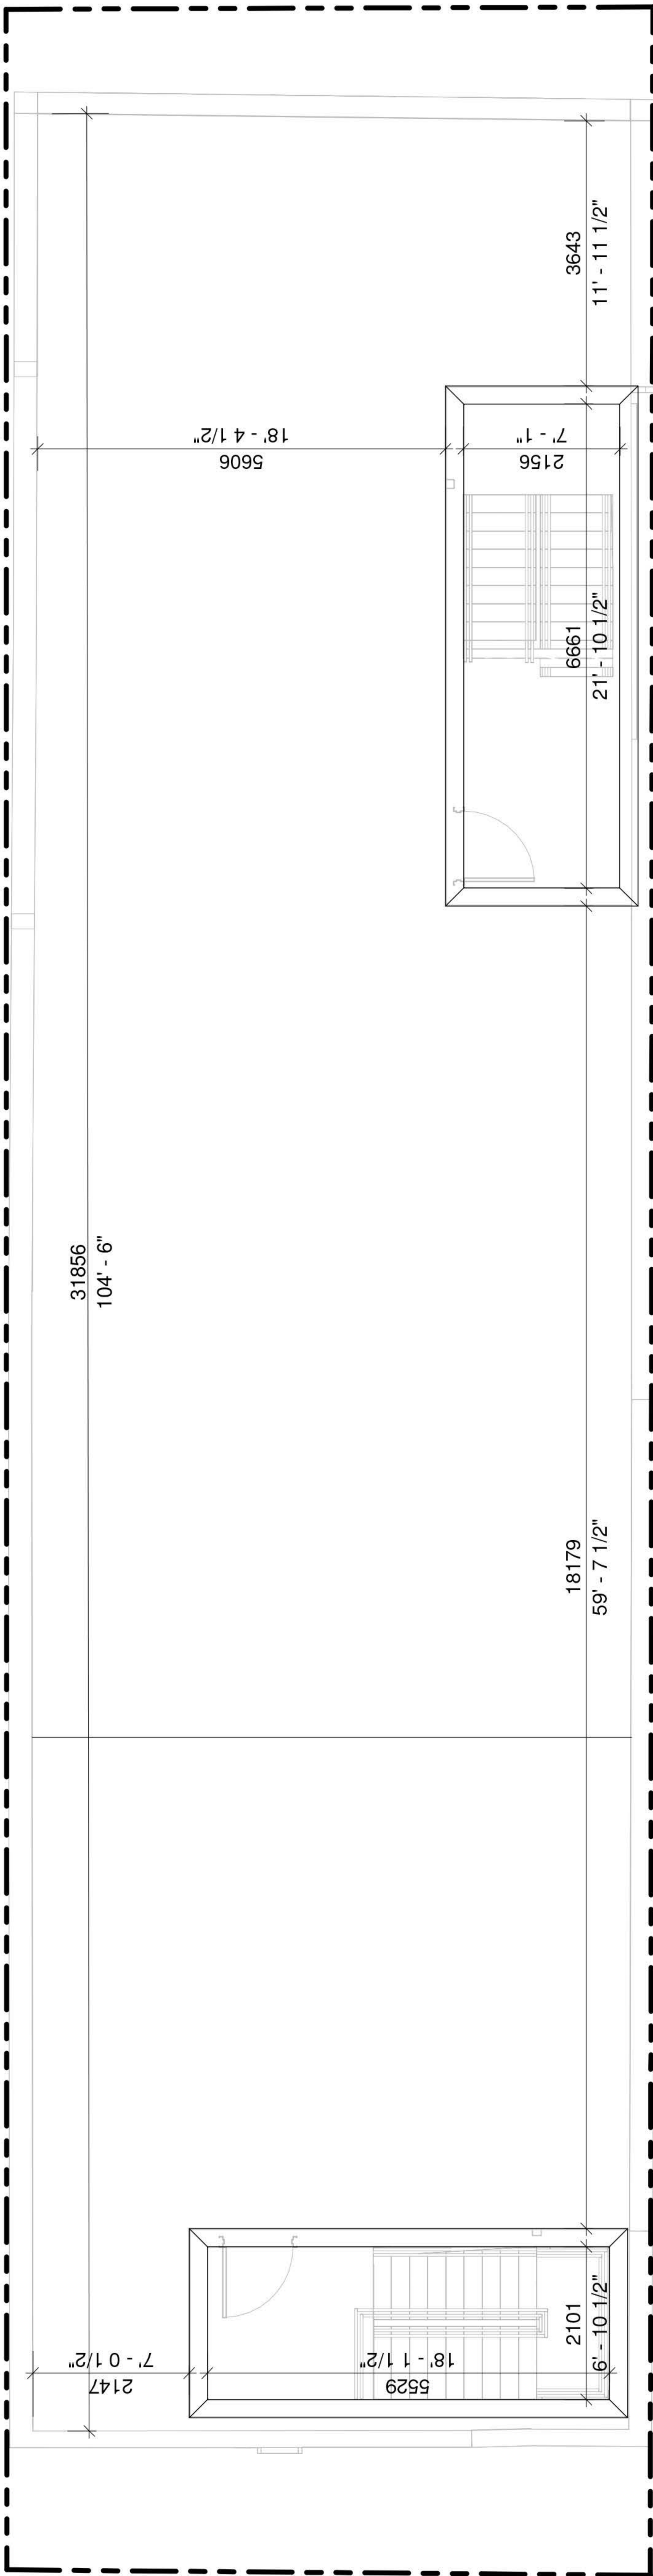

# Top Roof

5

1 : 100