





REMODELING AND EXTENSION DESIGN AT AUCHENFLOWER, QLD

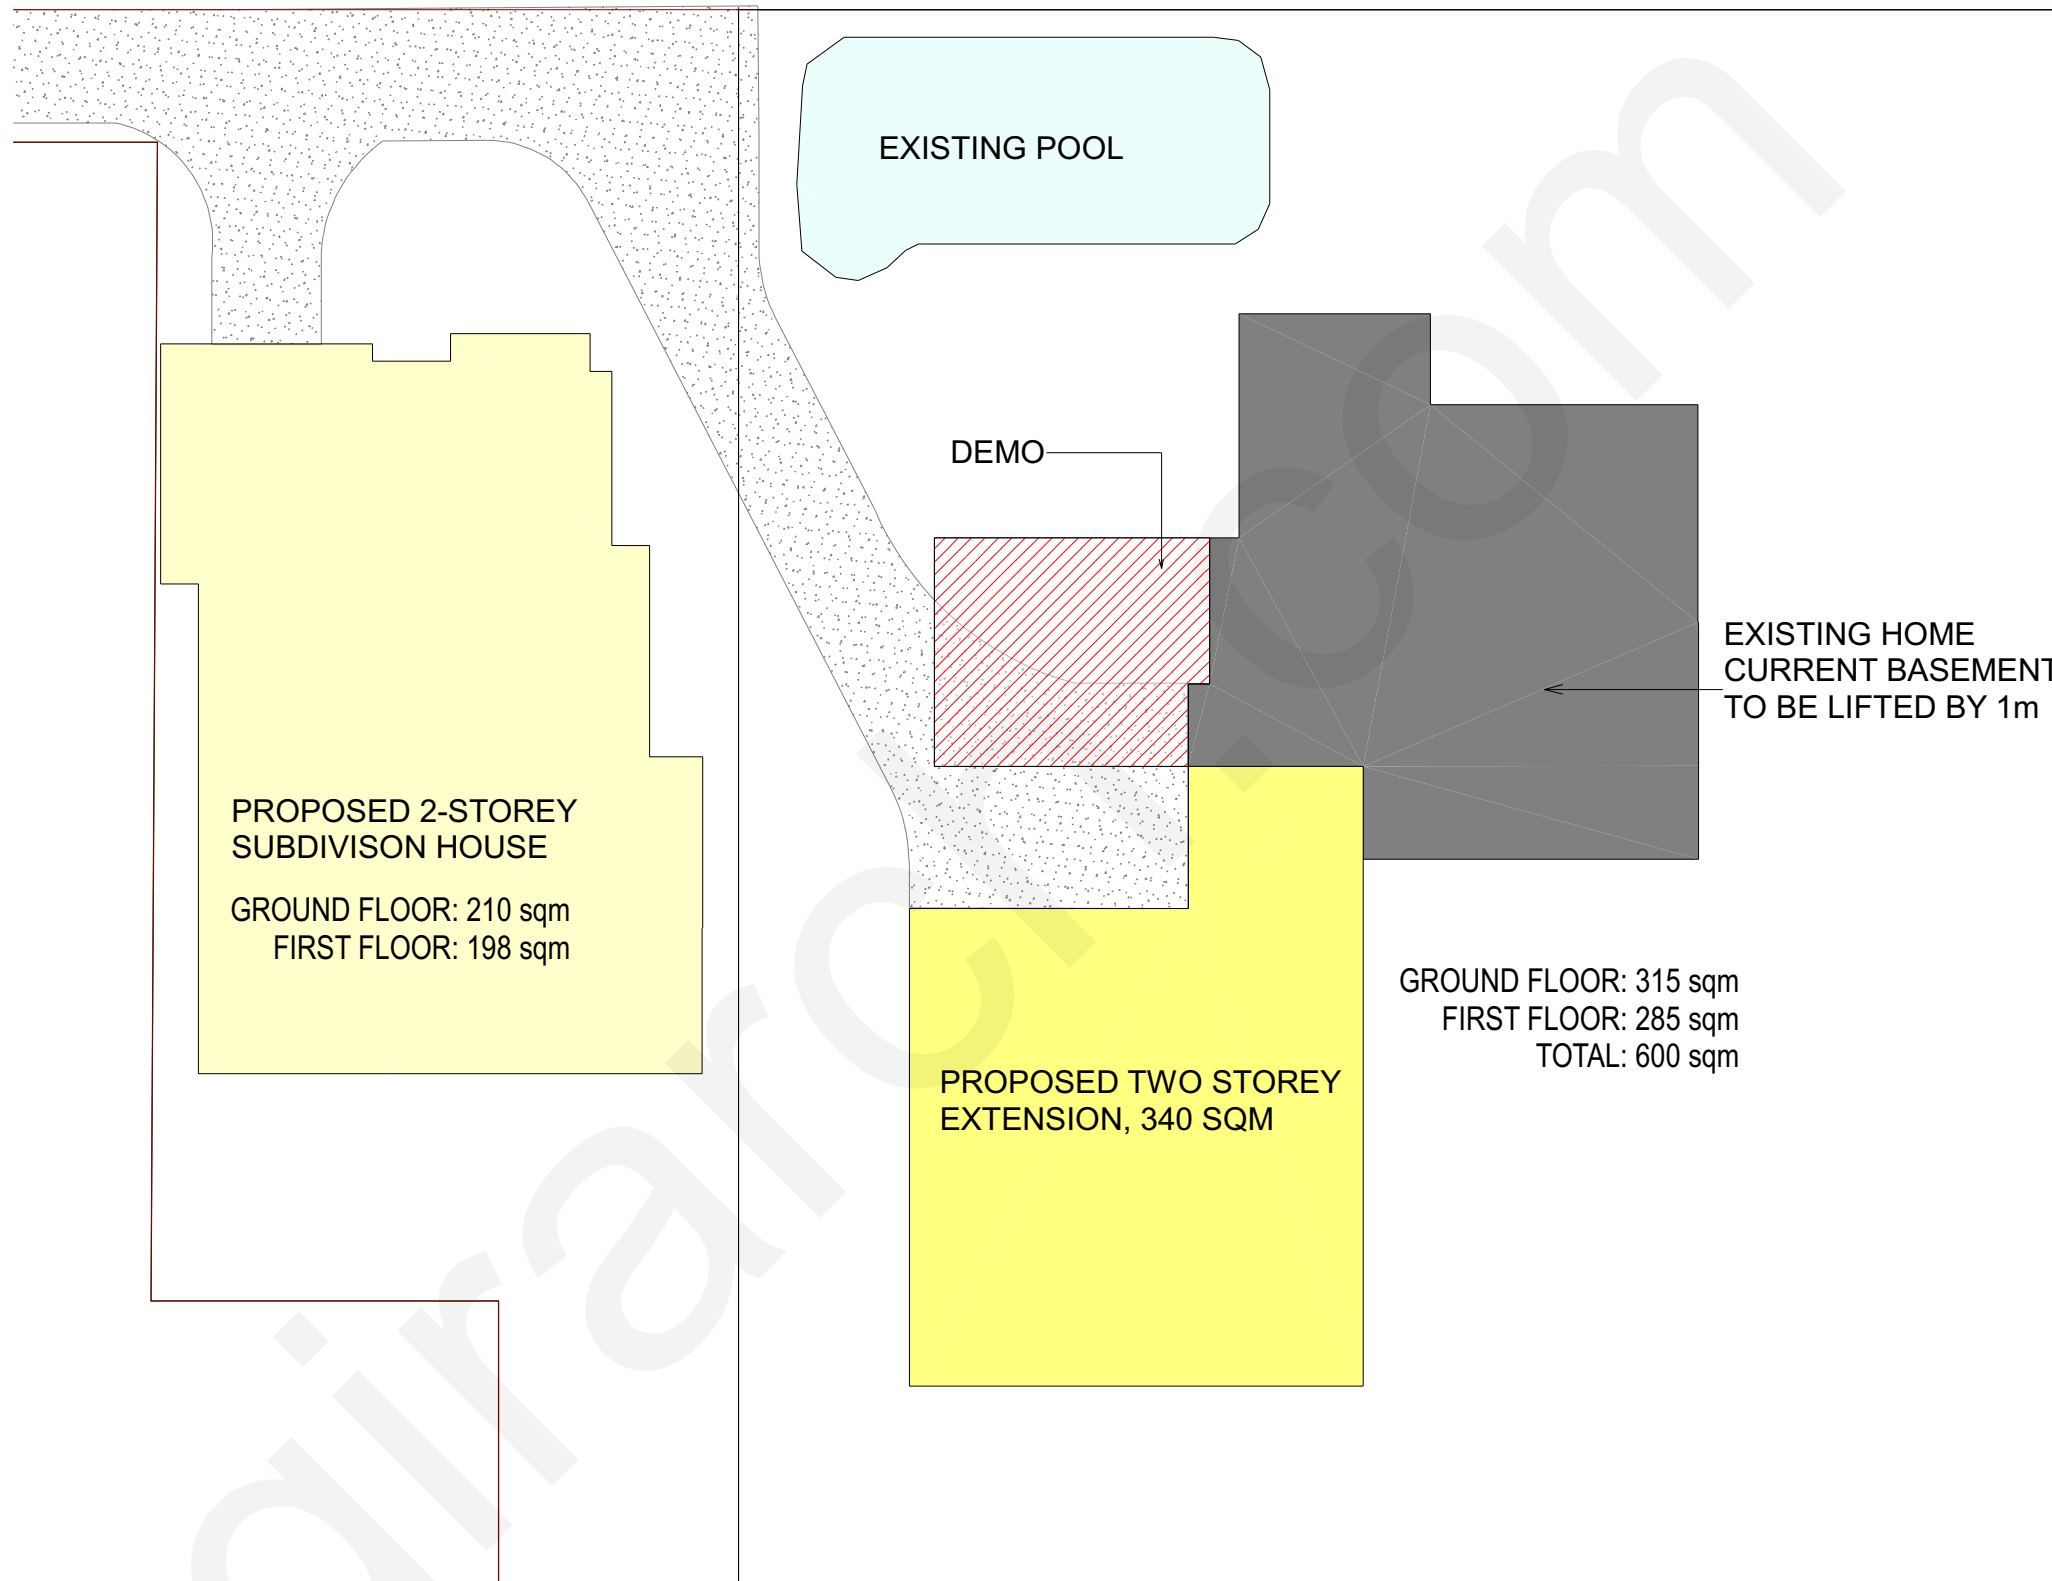

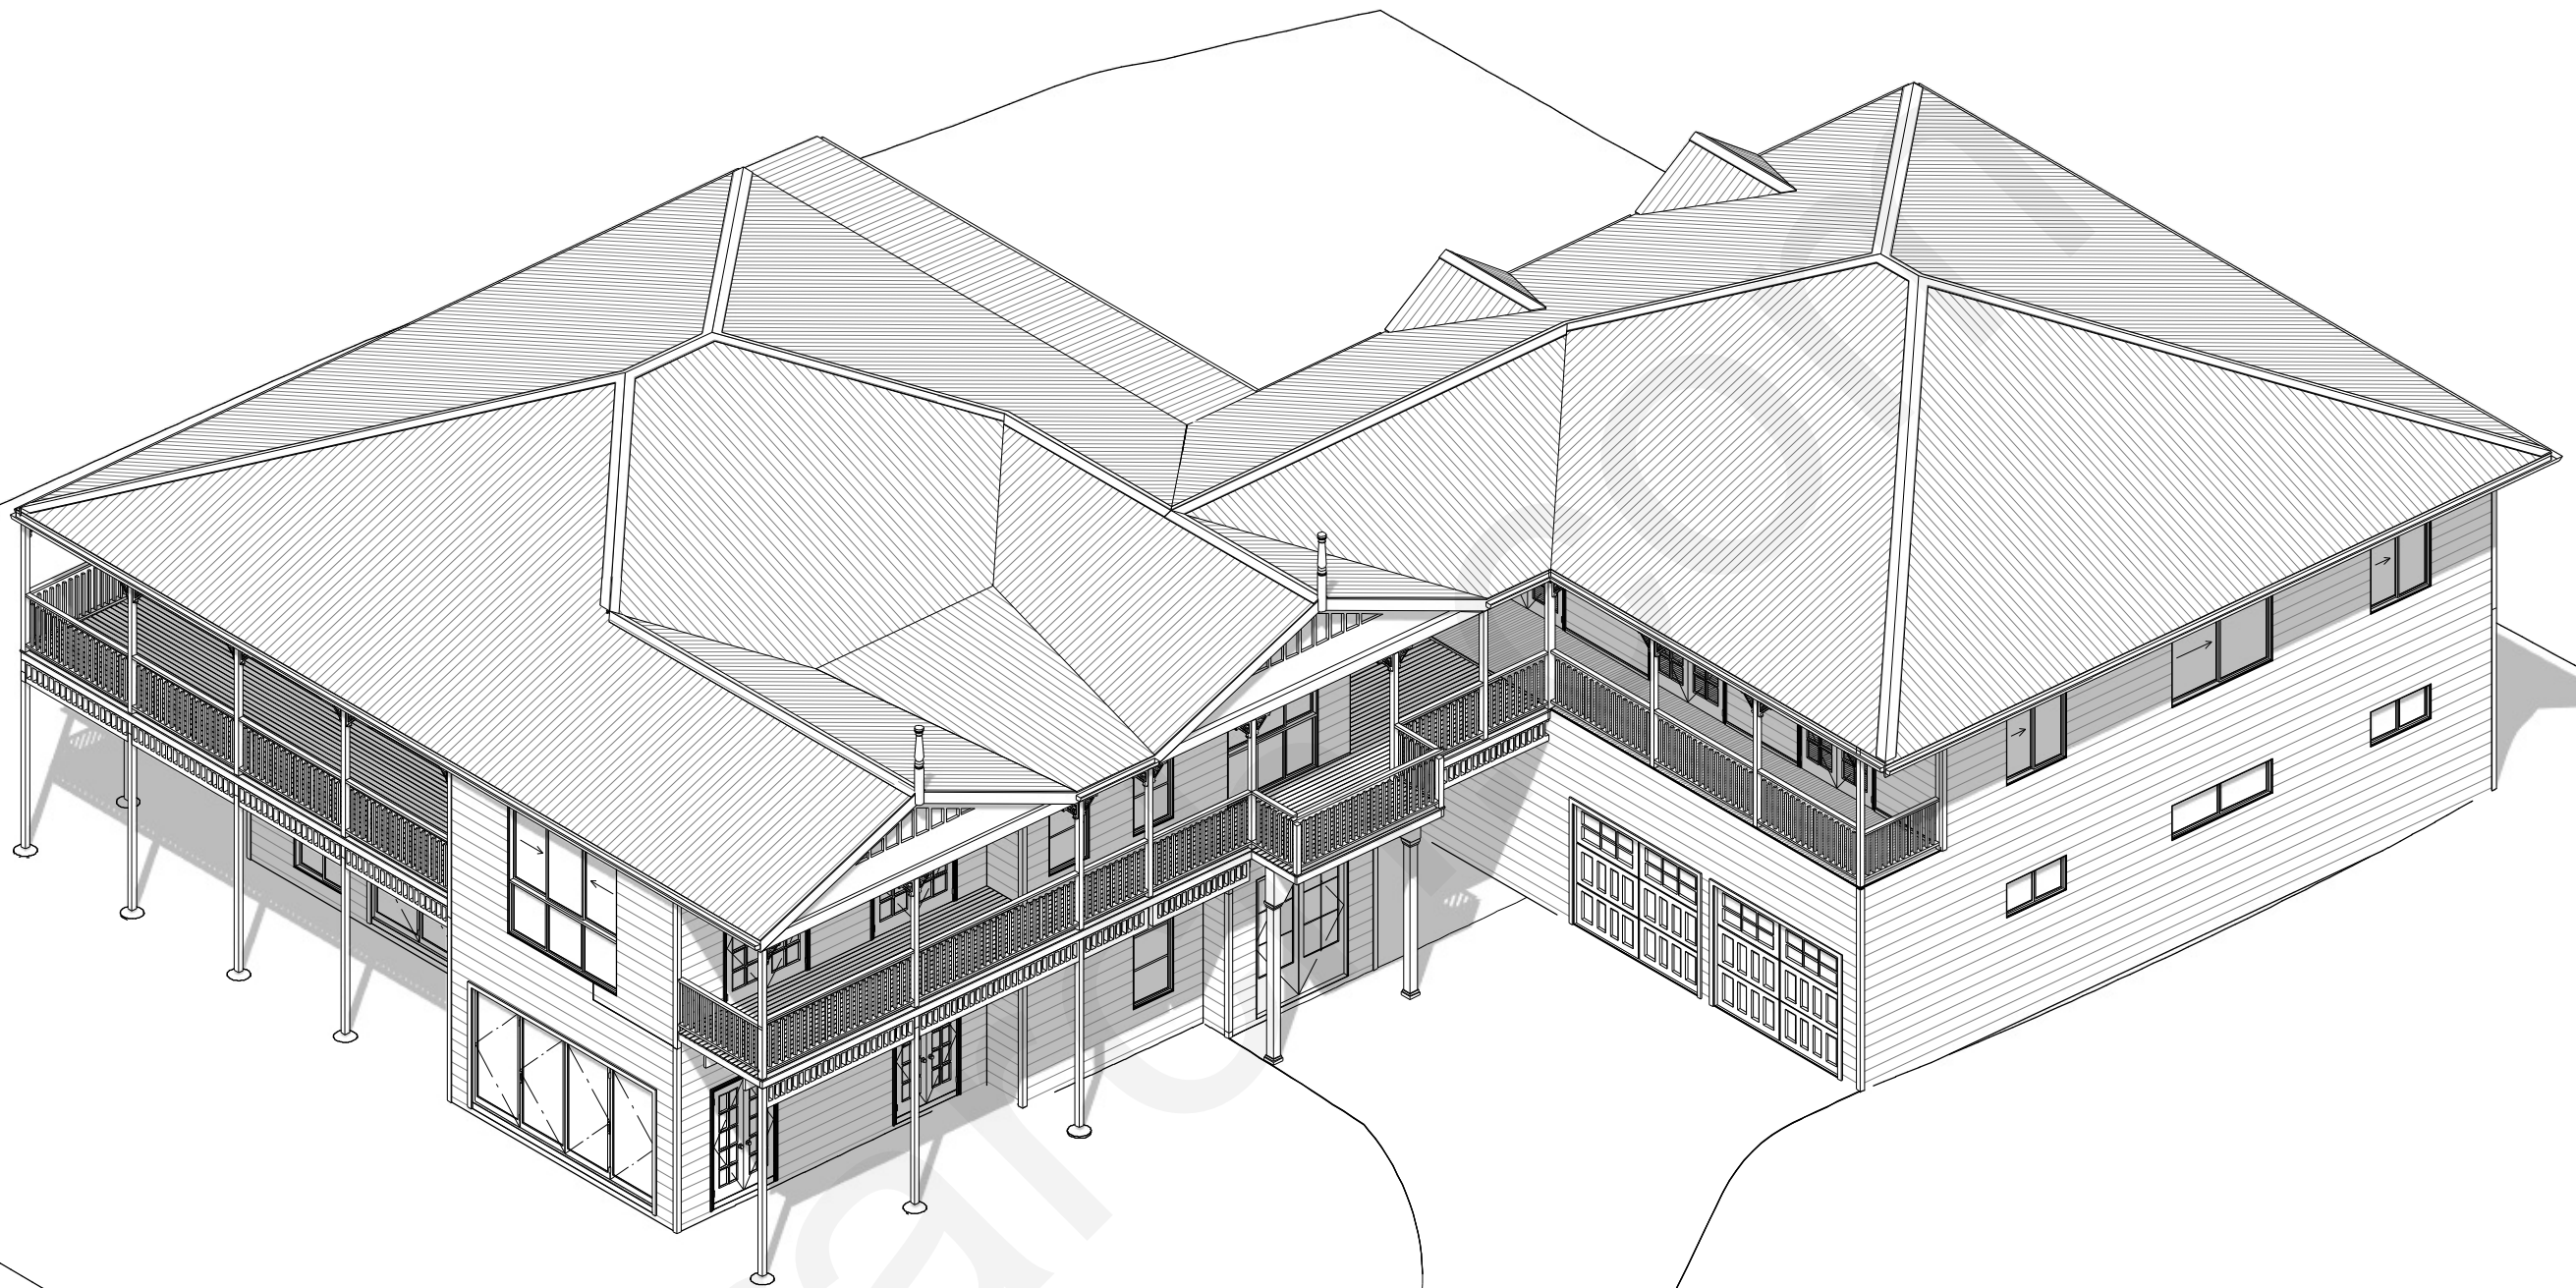

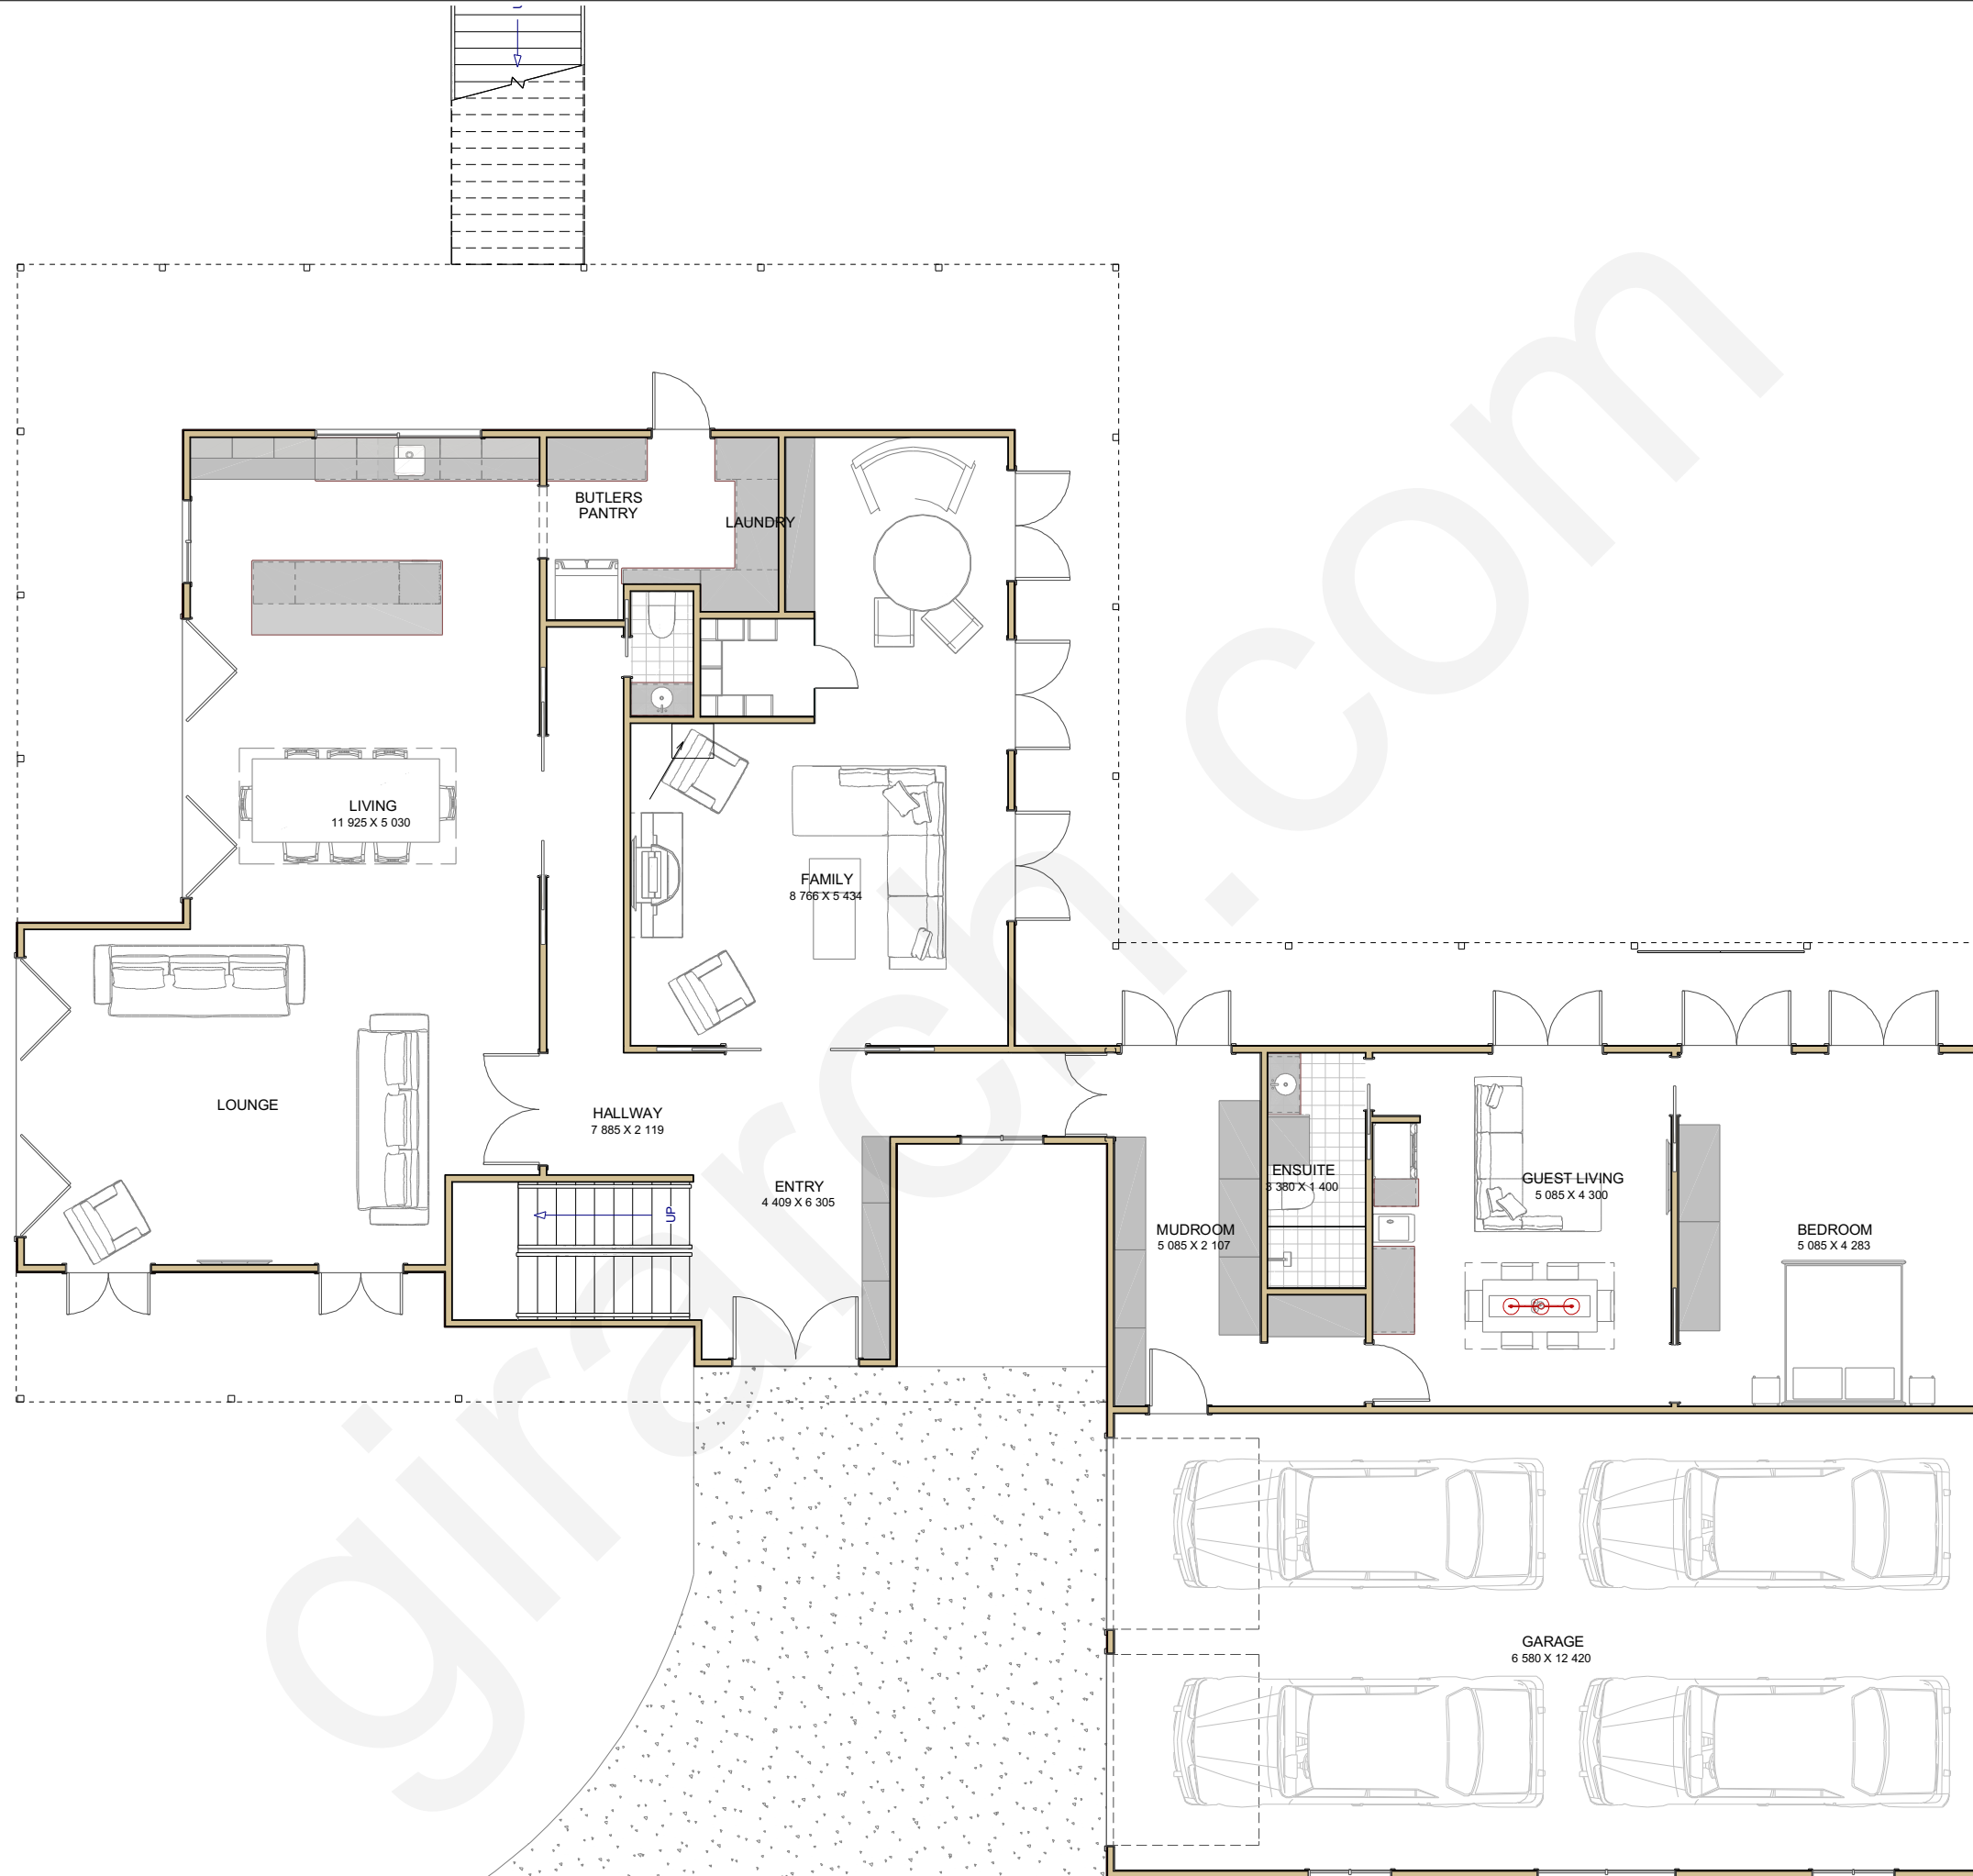



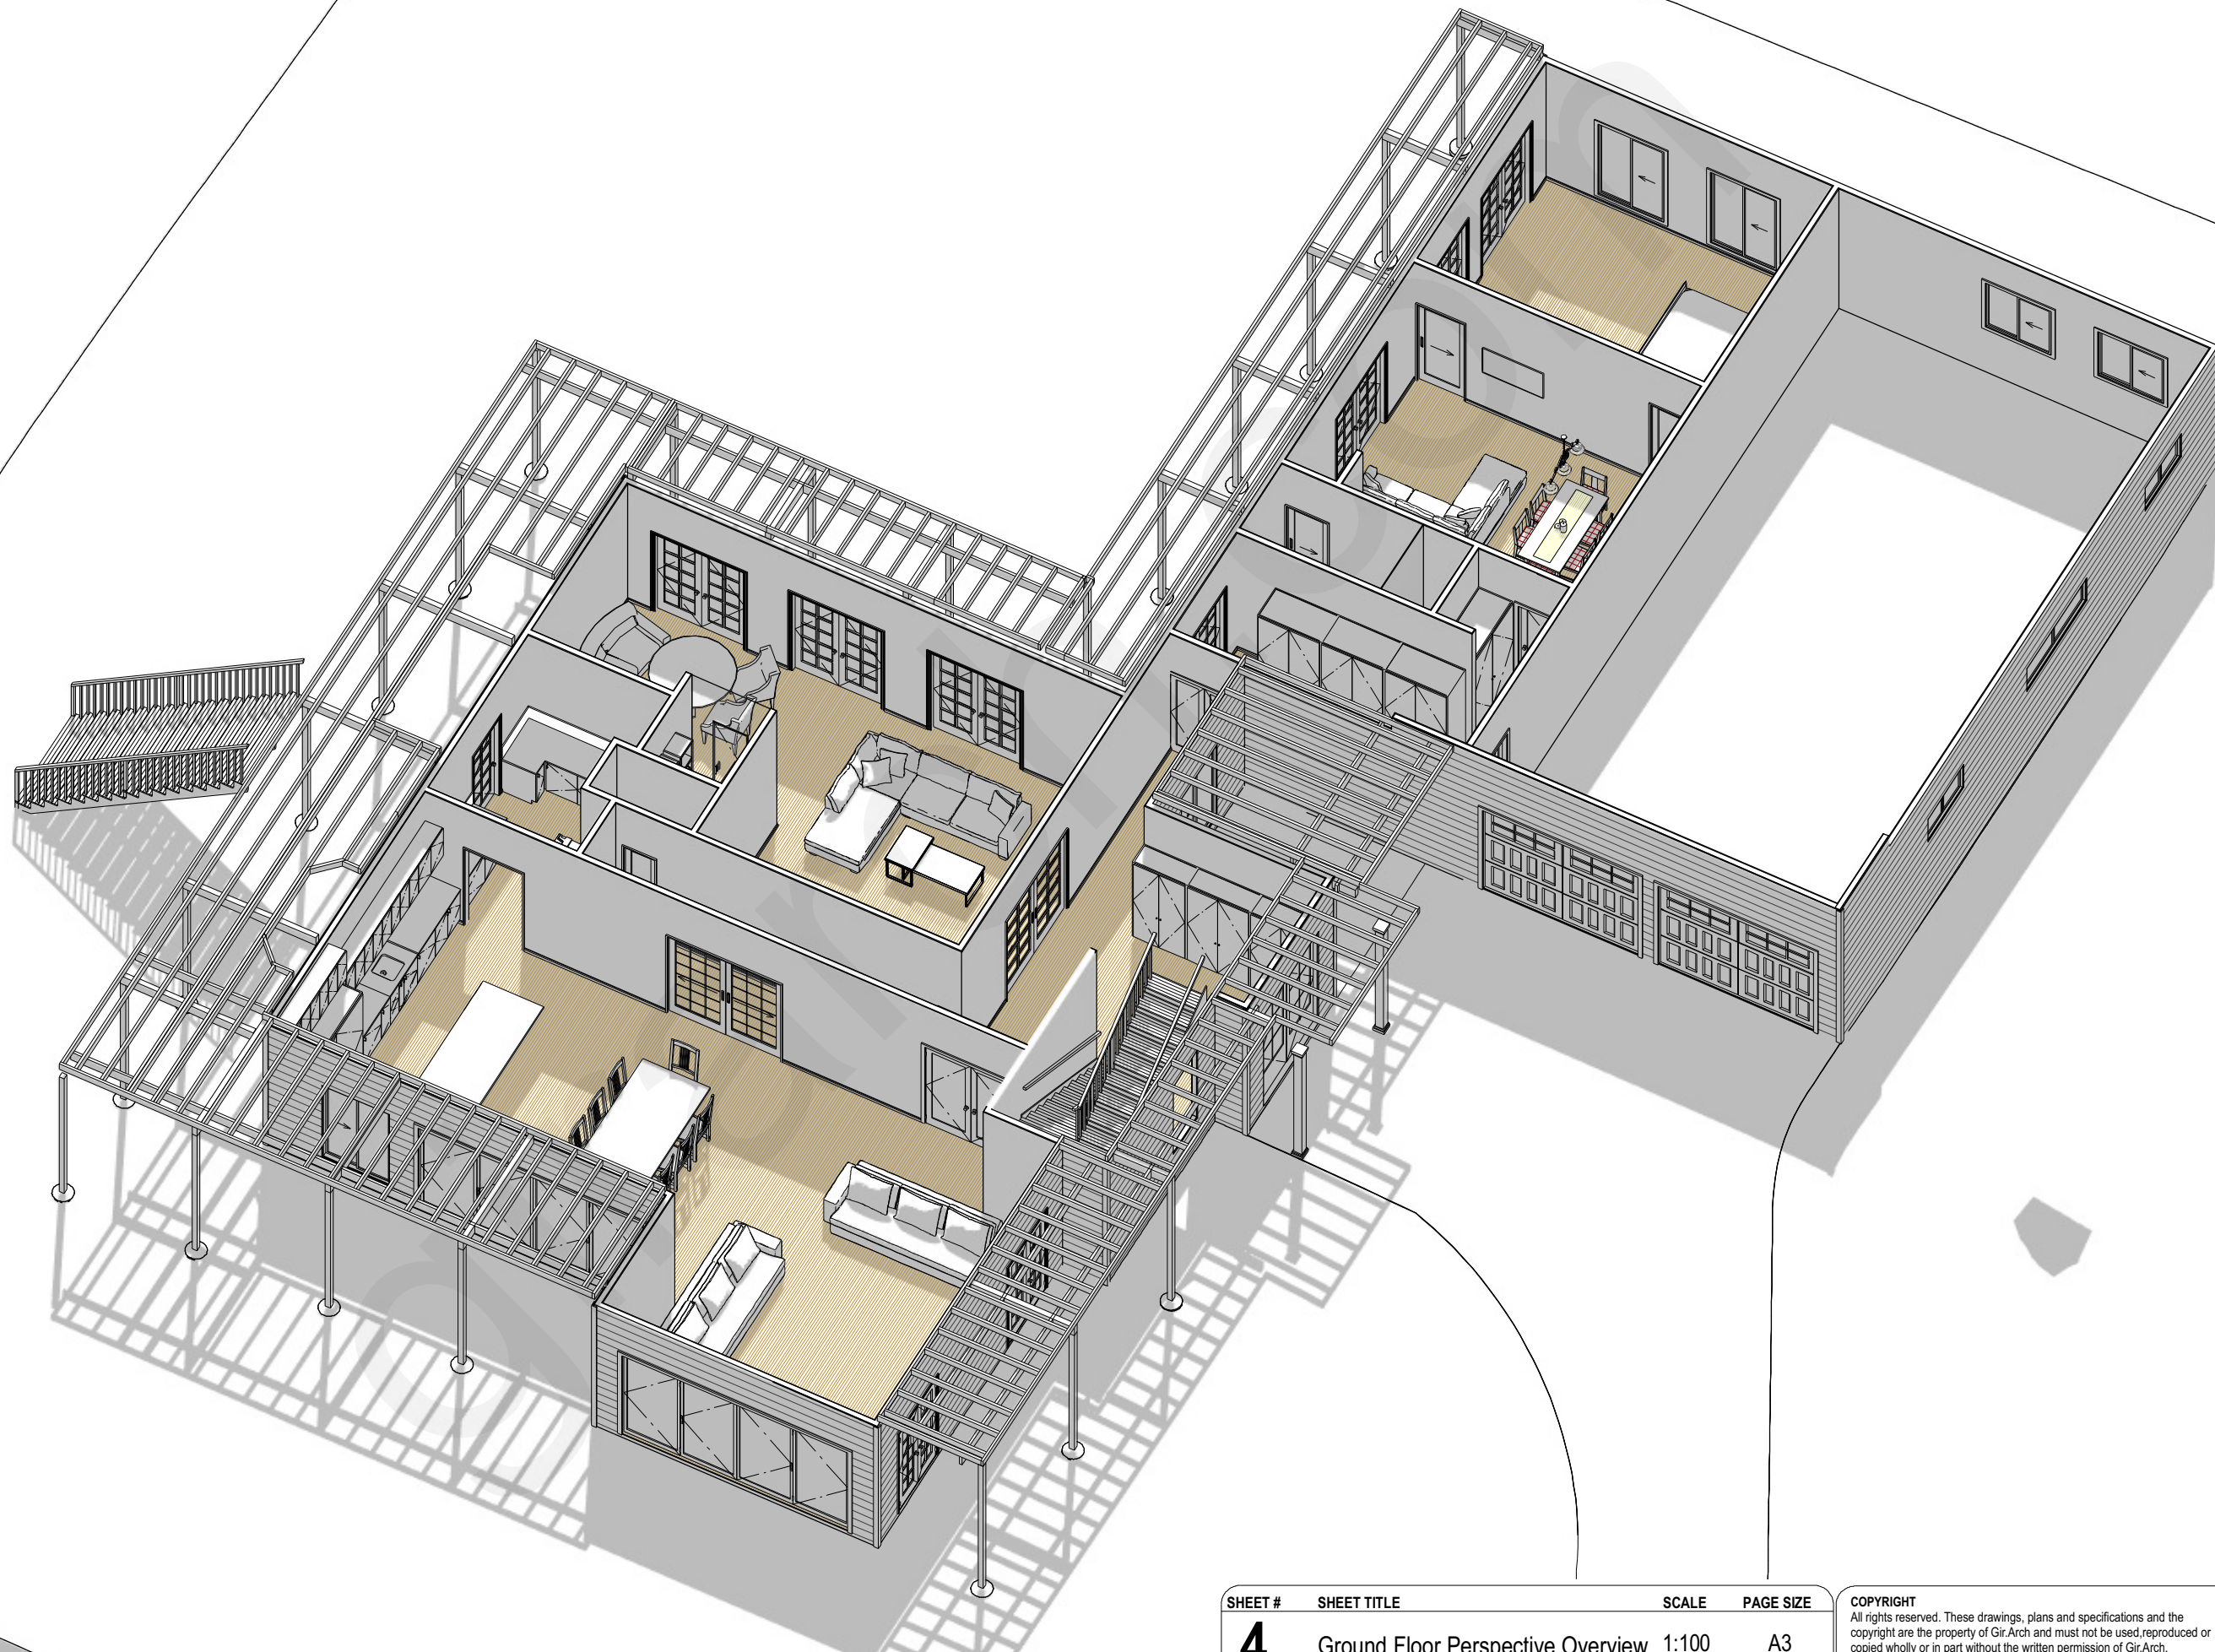

SHEET #

4

SHEET TITLE

Ground Floor Perspective Overview

SCALE

1:100

PAGE SIZE

A3

COPYRIGHT

All rights reserved. These drawings, plans and specifications and the copyright are the property of Gir.Arch and must not be used, reproduced or copied wholly or in part without the written permission of Gir.Arch.

GIR
A
RCH

