


Wnk COMMISSARY KITCHEN FLOOR PLAN

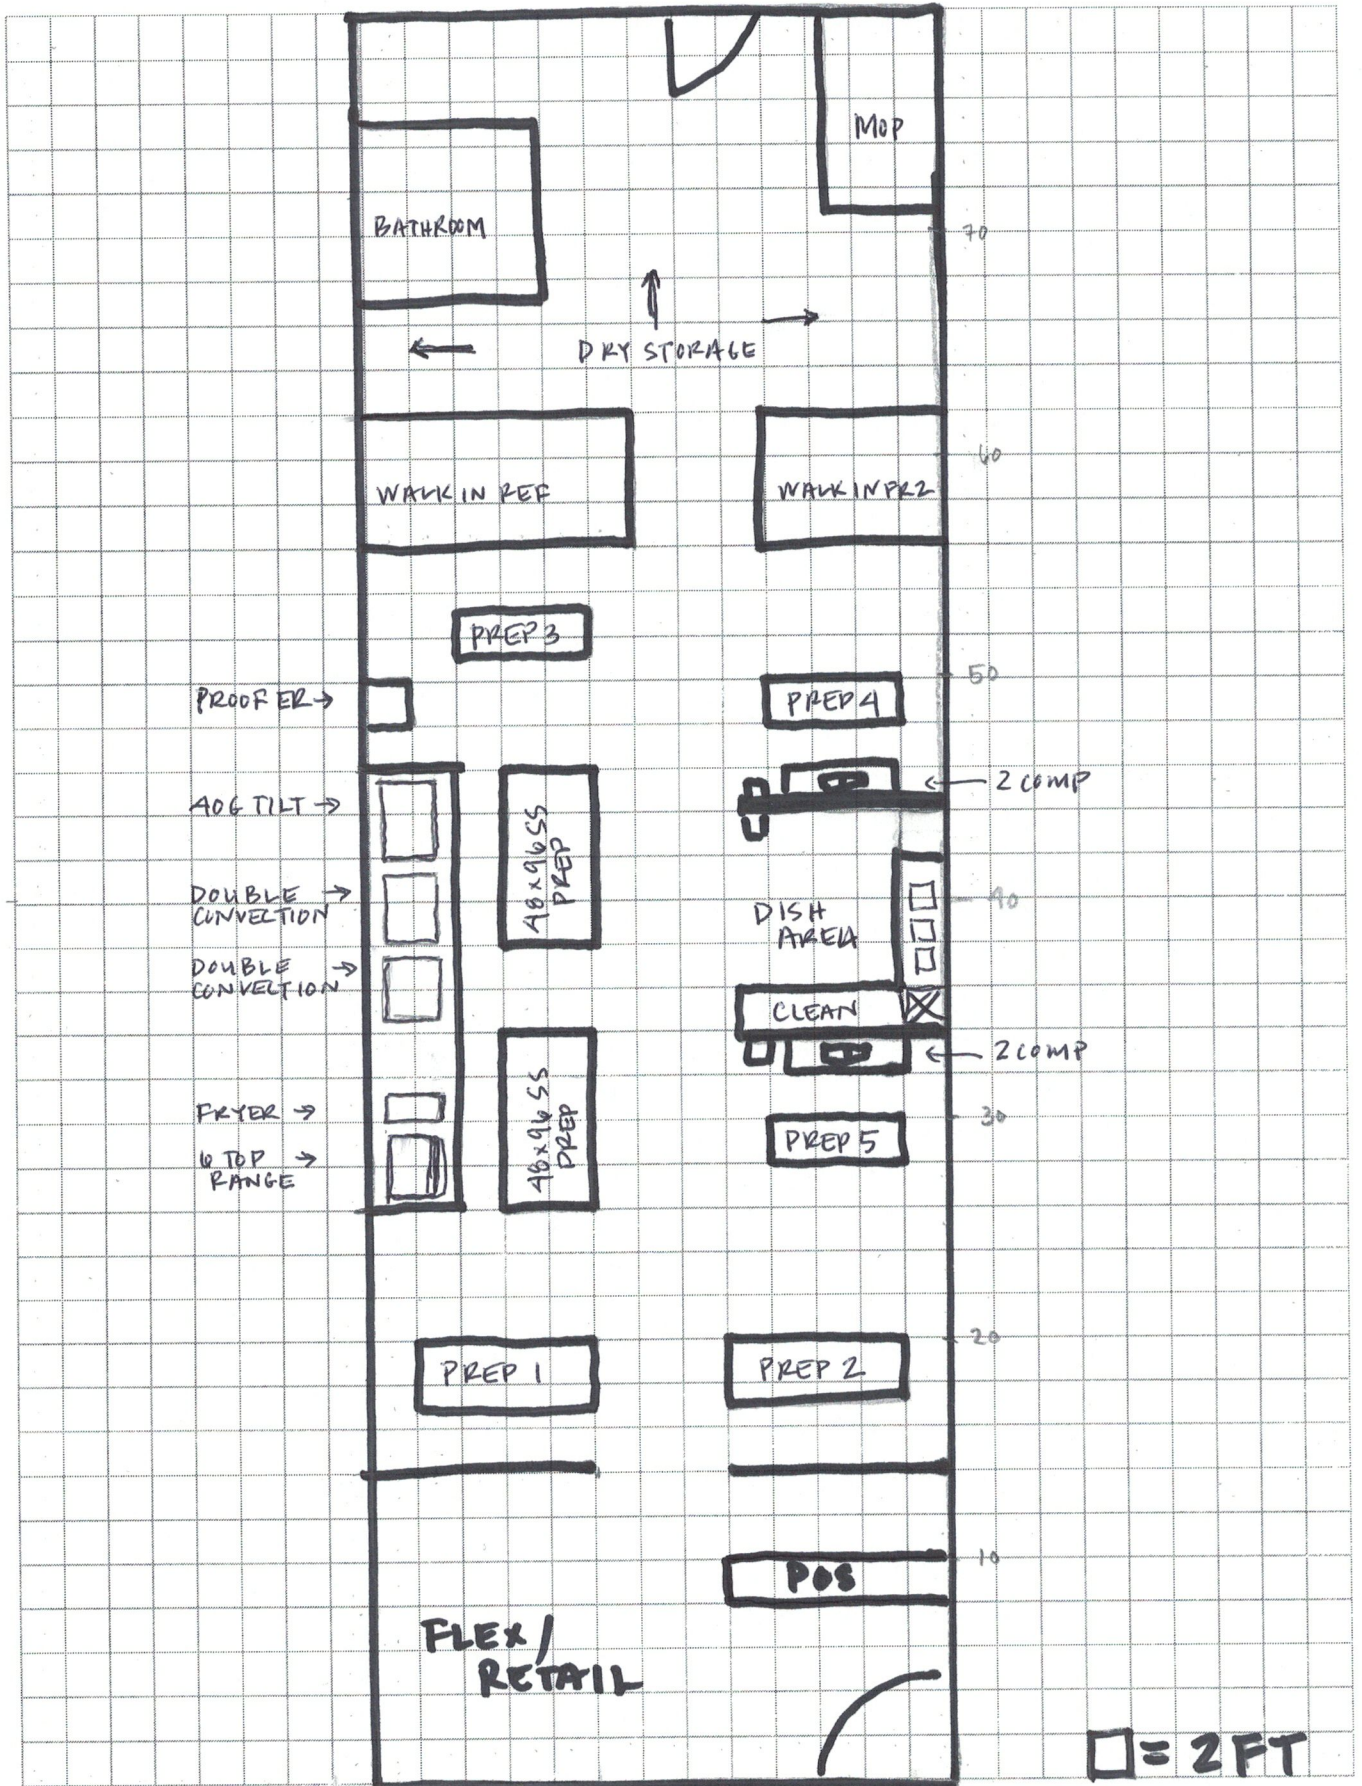

FRONT