


WREN HEIGHTS

LOCATED IN THE NORTHEAST QUARTER OF SECTION 4,
TOWNSHIP 8 SOUTH, RANGE 3 WEST, WILLAMETTE MERIDIAN,
CITY OF SALEM, MARION COUNTY, OREGON
MARCH 10, 2022

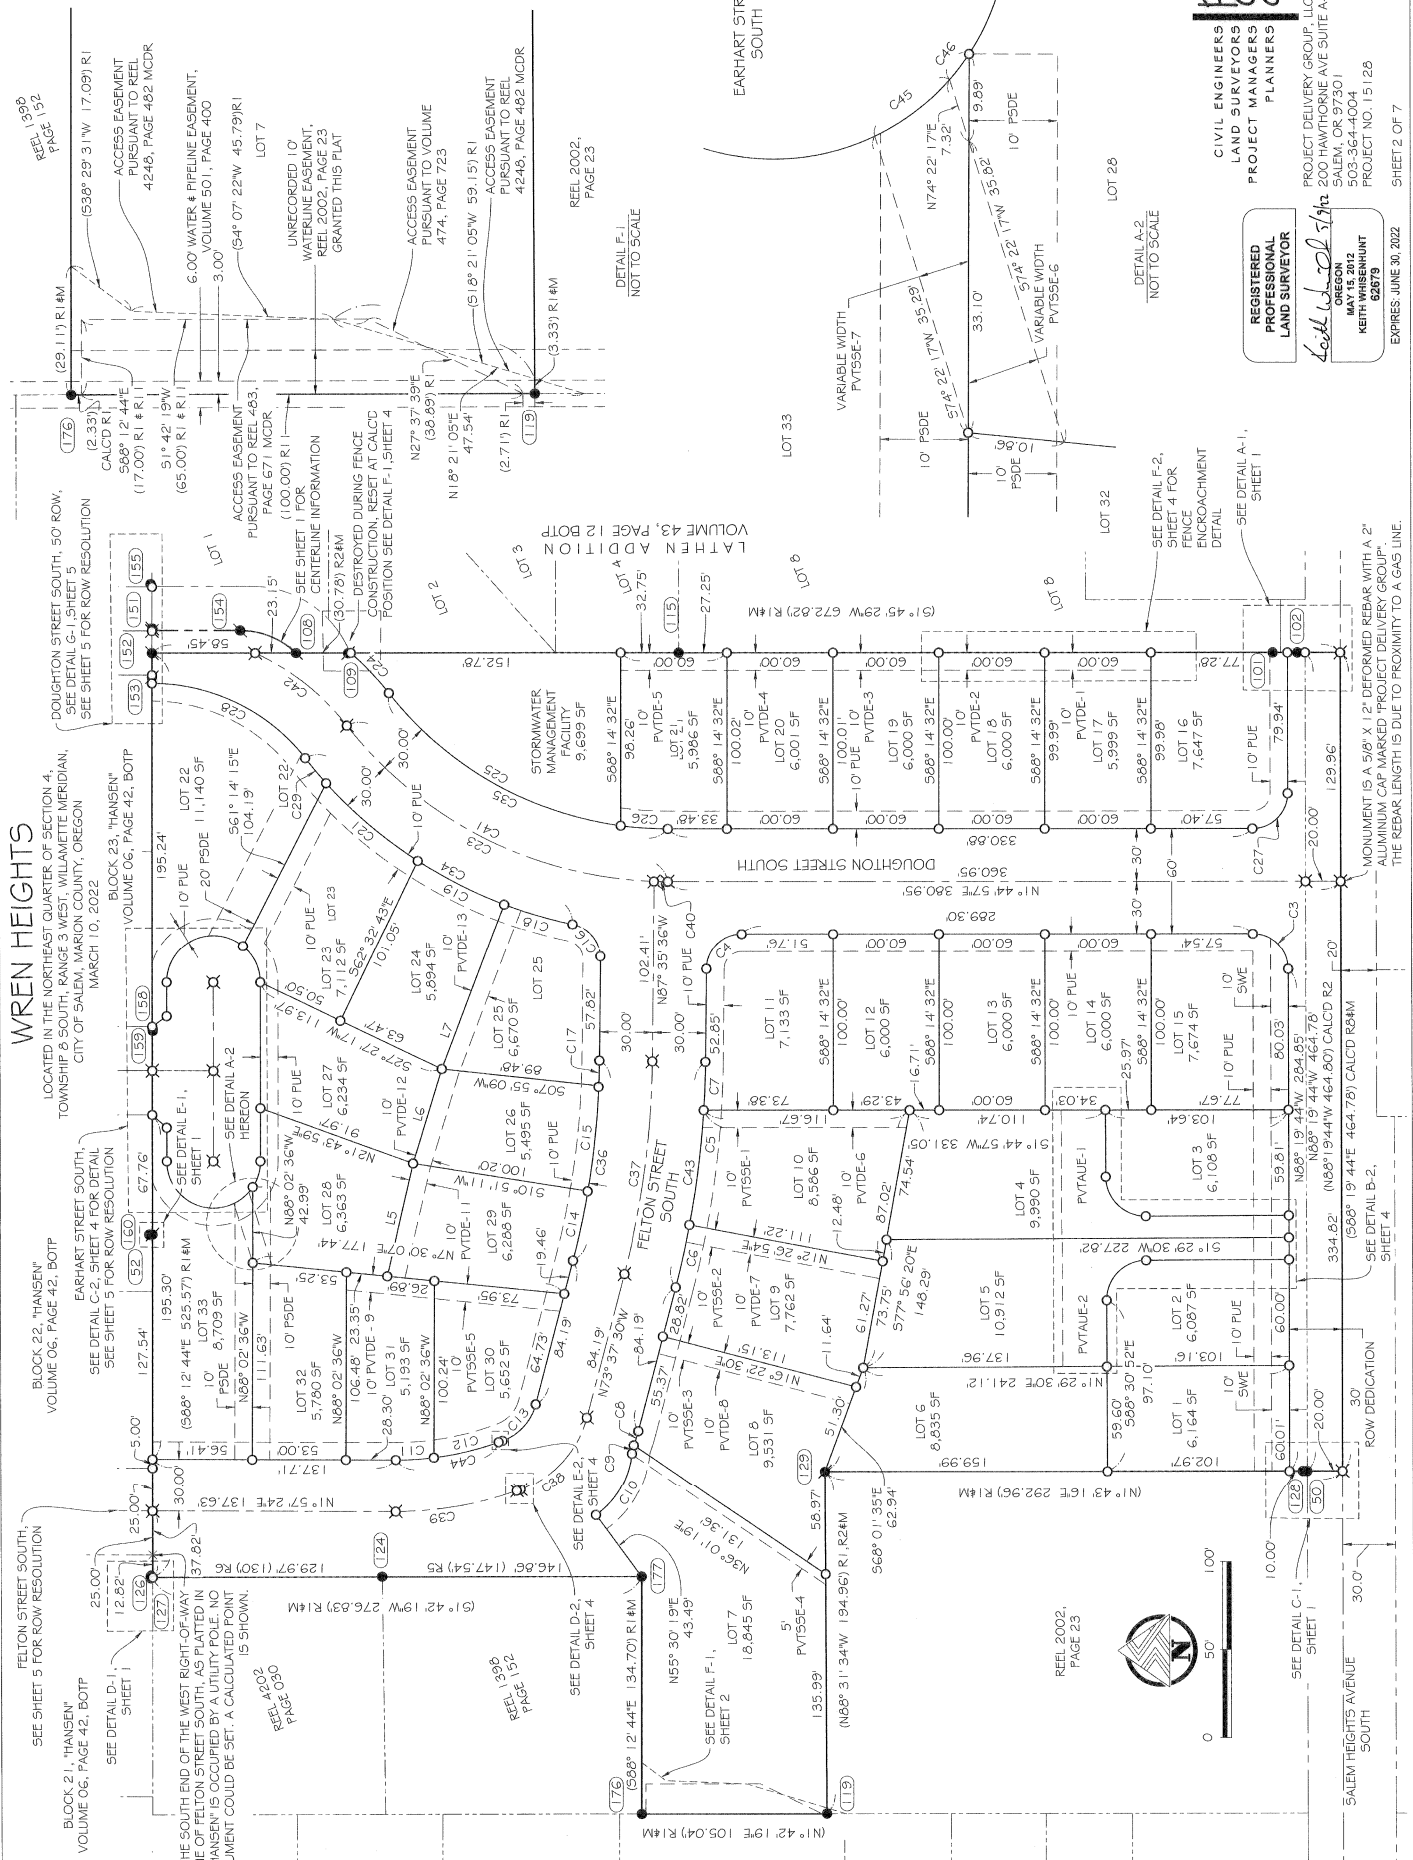

**CIVIL ENGINEERS
LAND SURVEYORS
PROJECT MANAGERS
PLANNERS**

Keith W. ...
REGISTERED PROFESSIONAL LAND SURVEYOR
OREGON
62679

PROJECT DELIVERY GROUP, LLC
200 HAWTHORNE AVE SUITE A-100
SALEM, OR 97301
503-364-4004
PROJECT NO. 15128
SHEET 2 OF 7

MONUMENT IS A 5/8" X 1/2" DEFORMED PEAR WITH A 2"
ALUMINUM CAP MARKED PROJECT DELIVERY GROUP.
THE BEARER LENGTH IS DUE TO PROXIMITY TO A GAS LINE.

REEL 2002,
PAGE 23

SEE SHEET D-1,
SHEET 1

SEE SHEET 5 FOR ROW RESOLUTION
BLOCK 22, 'HANSEN'
VOLUME 06, PAGE 42, BOTP

SEE SHEET 5 FOR ROW RESOLUTION
BLOCK 21, 'HANSEN'
VOLUME 06, PAGE 42, BOTP

THE SOUTH END OF THE WEST RIGHT-OF-WAY
'HANSEN' IS OCCUPIED BY A UTILITY POLE.
MONUMENT COULD BE SET. A CALCULATED POINT
IS SHOWN.

REEL 4202,
PAGE 090

REEL 1396
PAGE 152

SEE DETAIL D-2,
SHEET 4

SEE DETAIL E-2,
SHEET 4

SEE DETAIL F-1,
SHEET 2





