


No.	Description	Date

WM MICHAEL CAMPBELL, AIA  
 NJ LICENSE NO. A 1-10036

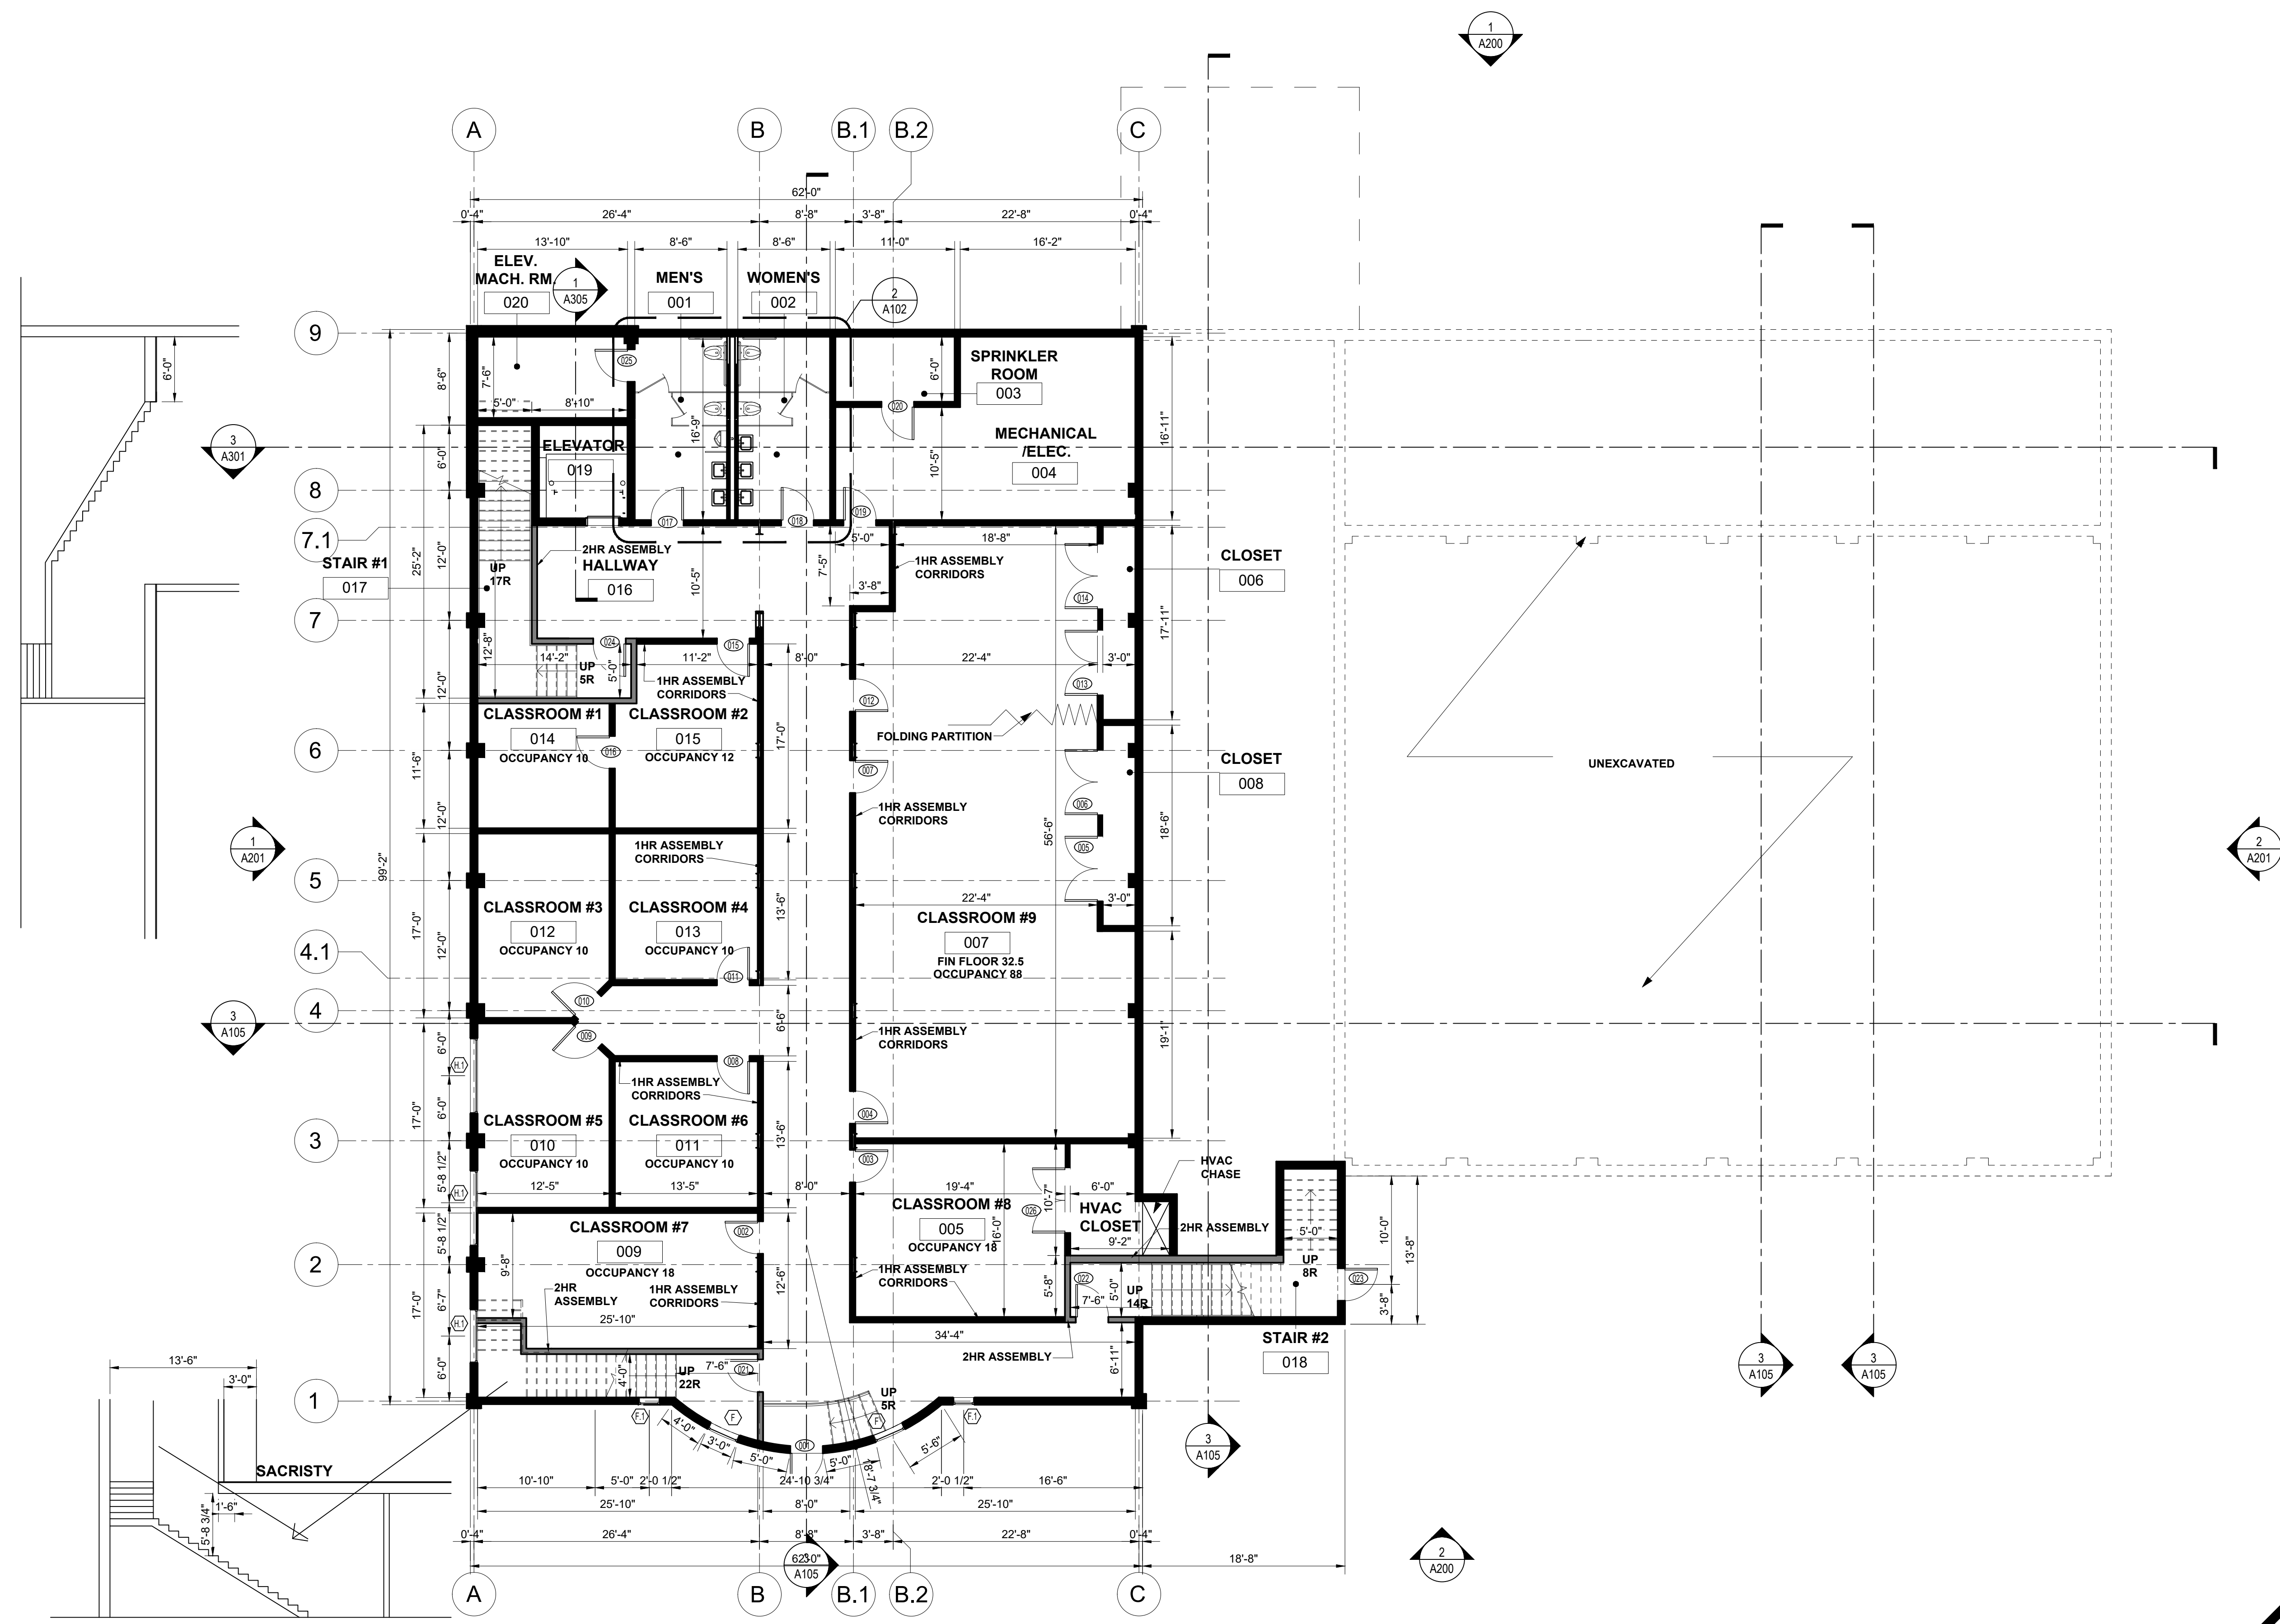

1 BASEMENT PLAN  
 1/8" = 1'-0"

NOTE:  
 ALL INTERIOR PARTITION TO HAVE  
 SOUND BATT INSULATION

**WM MICHAEL CAMPBELL AIA**  
**ARCHITECT & PLANNER**  
 475 WEST FIRST STREET, BLOOMSBURG, P.A. 17815  
 PHONE 732-241-6516

**02/16/22**  
**SAINT SHARBEL MARNONITE**  
**CATHOLIC CHURCH**  
**526 EASTON AVENUE**  
**FRANKLIN TOWNSHIP, NJ**

BASEMENT PLAN  
 DRAWN BY ERL  
**A101**