


**KEY**

- Additional Facing Brickwork below D.P.C.
- Masonry Retaining Wall
- Banking to rear gardens
- Existing Ground Level
- Proposed Ground Level
- Finished Floor Level  
(Garage Levels refer to Level at Entrance Door)

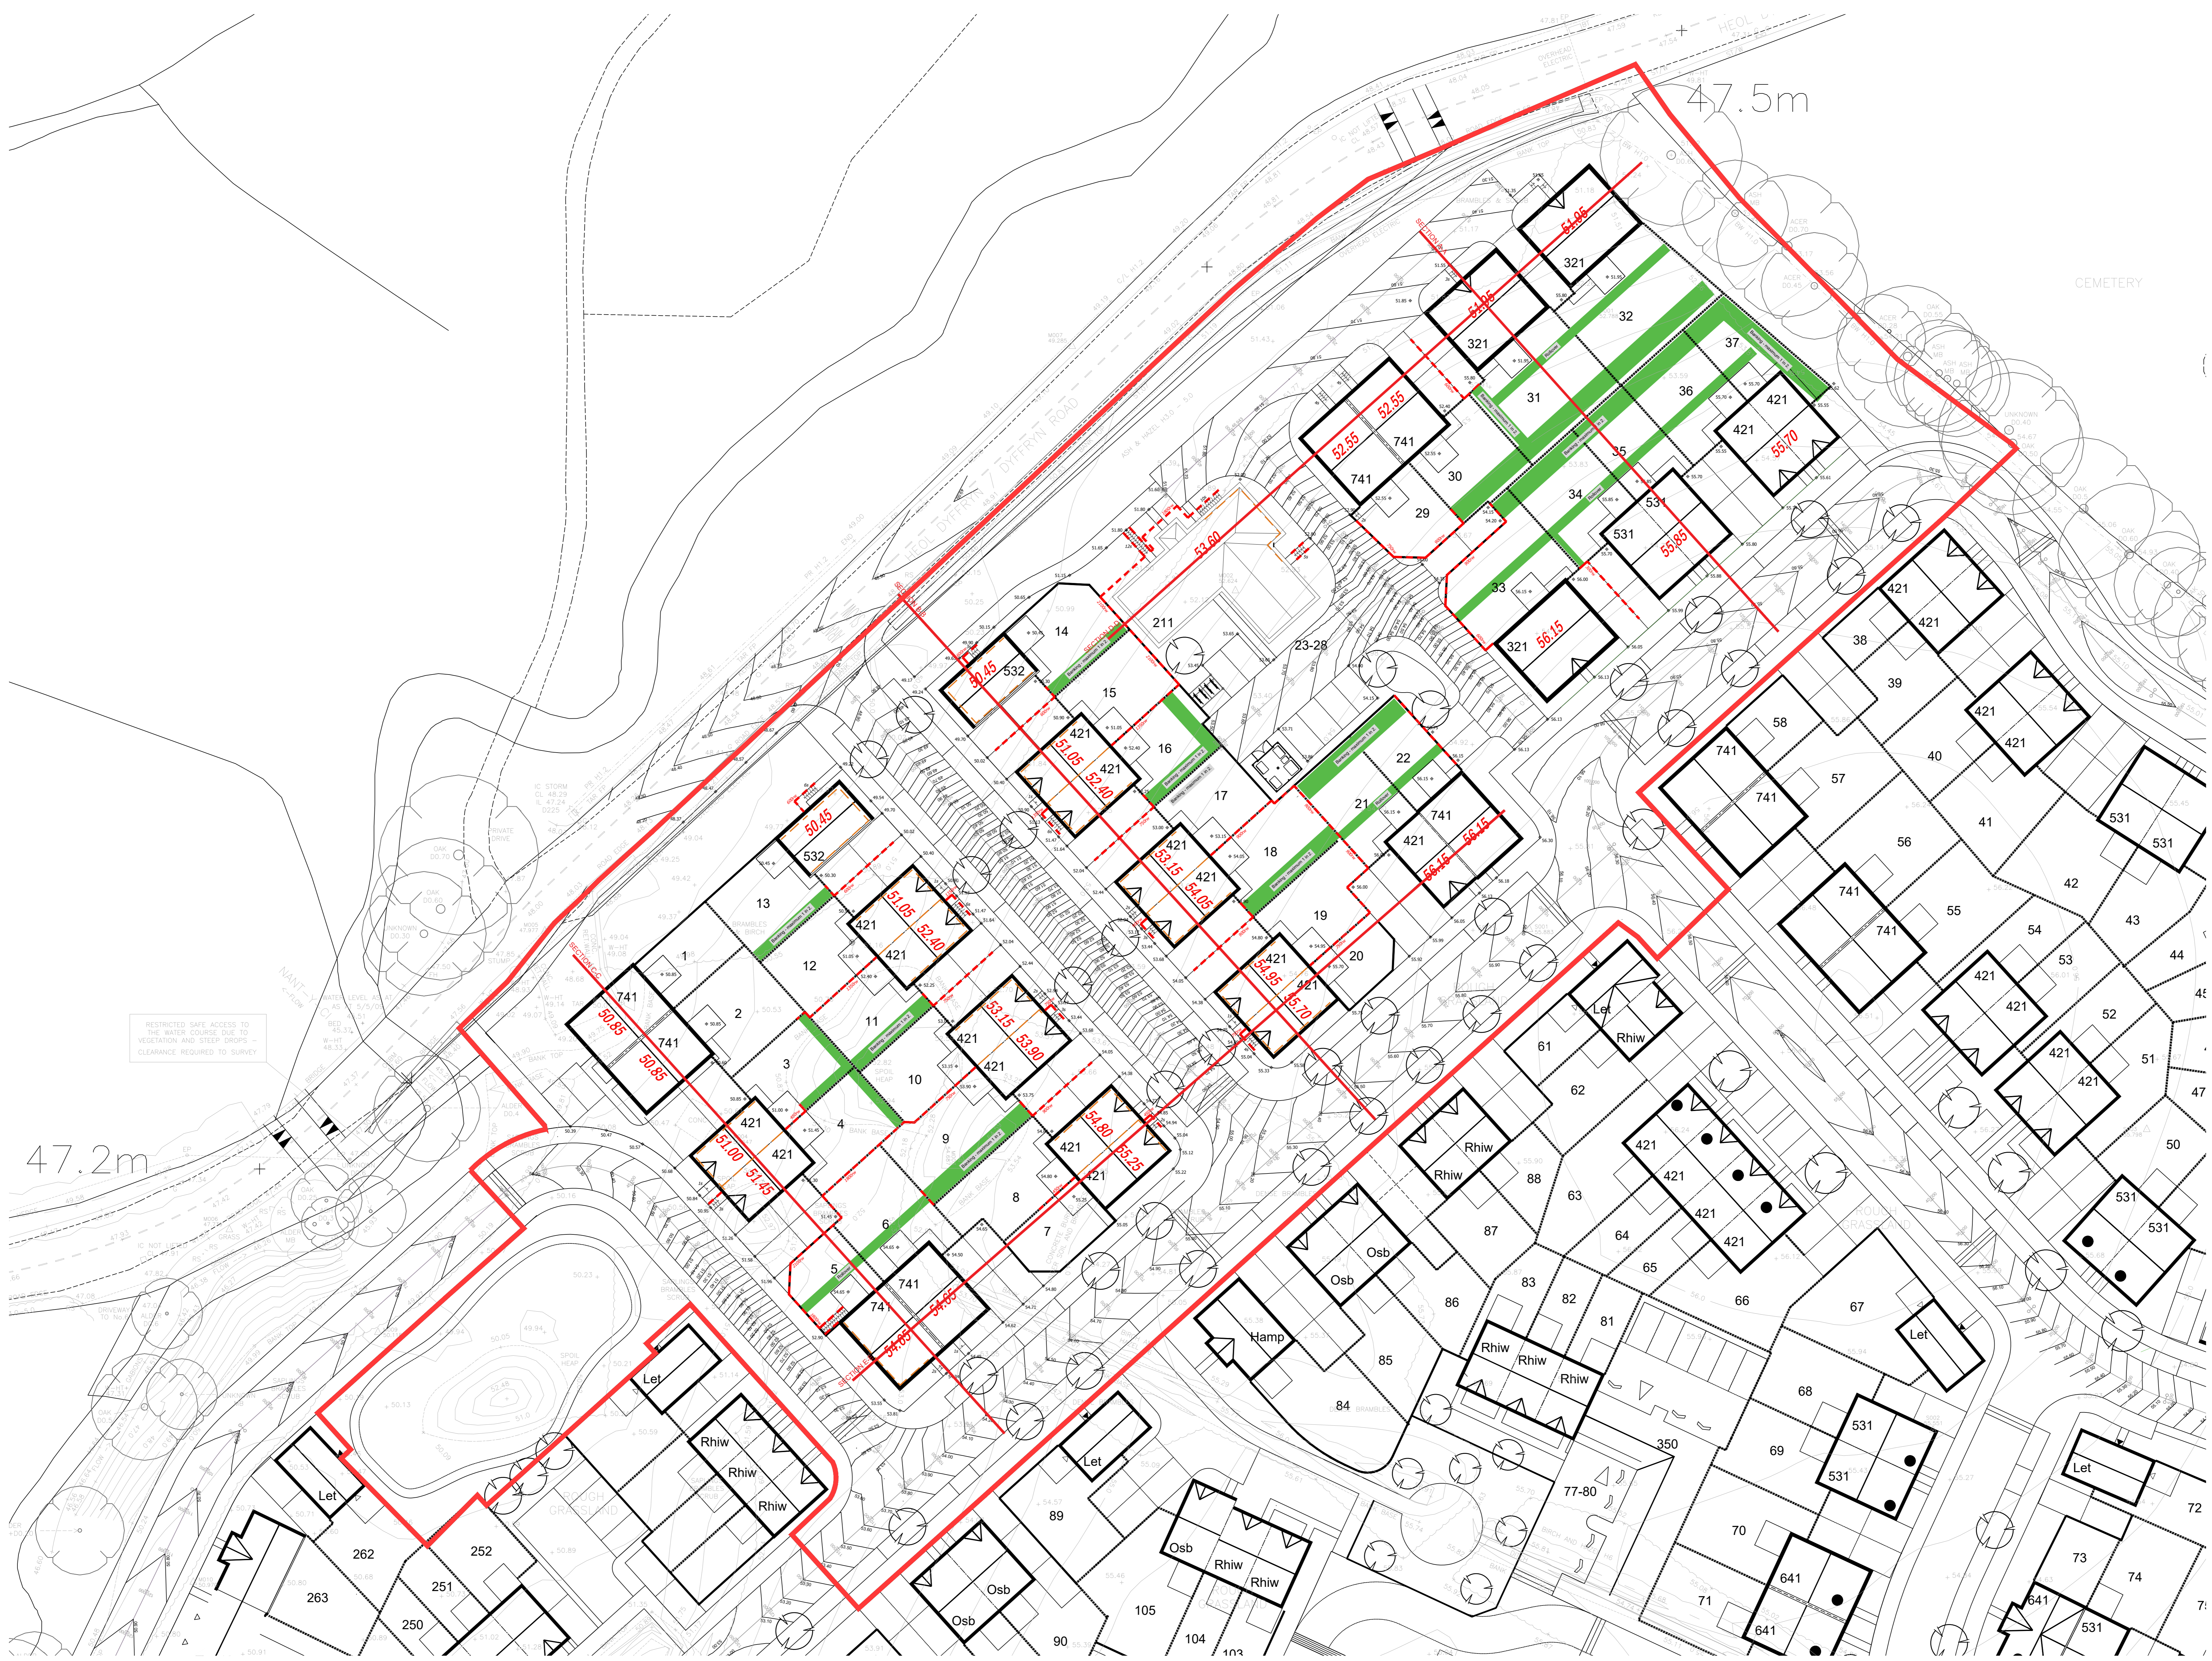

RESTRICTED SAFE ACCESS TO THE WATER COURSE DUE TO VEGETATION AND STEEP SLOPES - CLEARANCE REQUIRED TO SURVEY

This drawing is copyright and its use or reproduction without the permission of Spring Design Consultancy Limited. All rights are reserved until invoices are paid in full. No responsibility will be taken for any design used for construction prior to receipt of relevant approvals.

rev	date	description	by	rev	date	description	by

Status: **PLANNING**

Drawn:	C/S/M	Client:	Oodi Construction Ltd.
Checked:	MCC	Project:	Dyffryn Road, Ammanford.
Date:	Aug. 2021	Title:	Phase 1A Engineering Appraisal Plan
Scale:	1:250 (A0)	Ref:	2501/1500
		Rev:	/

