


LEGEND

- - - - PROPOSED SITE BOUNDARY
- +325.00m PROPOSED LEVELS
- +325.00m EXISTING LEVELS
- - - - PROPOSED EXTENTS OF RETAINING WALL
- FFL - 324.500 FINISHED FLOOR LEVELS

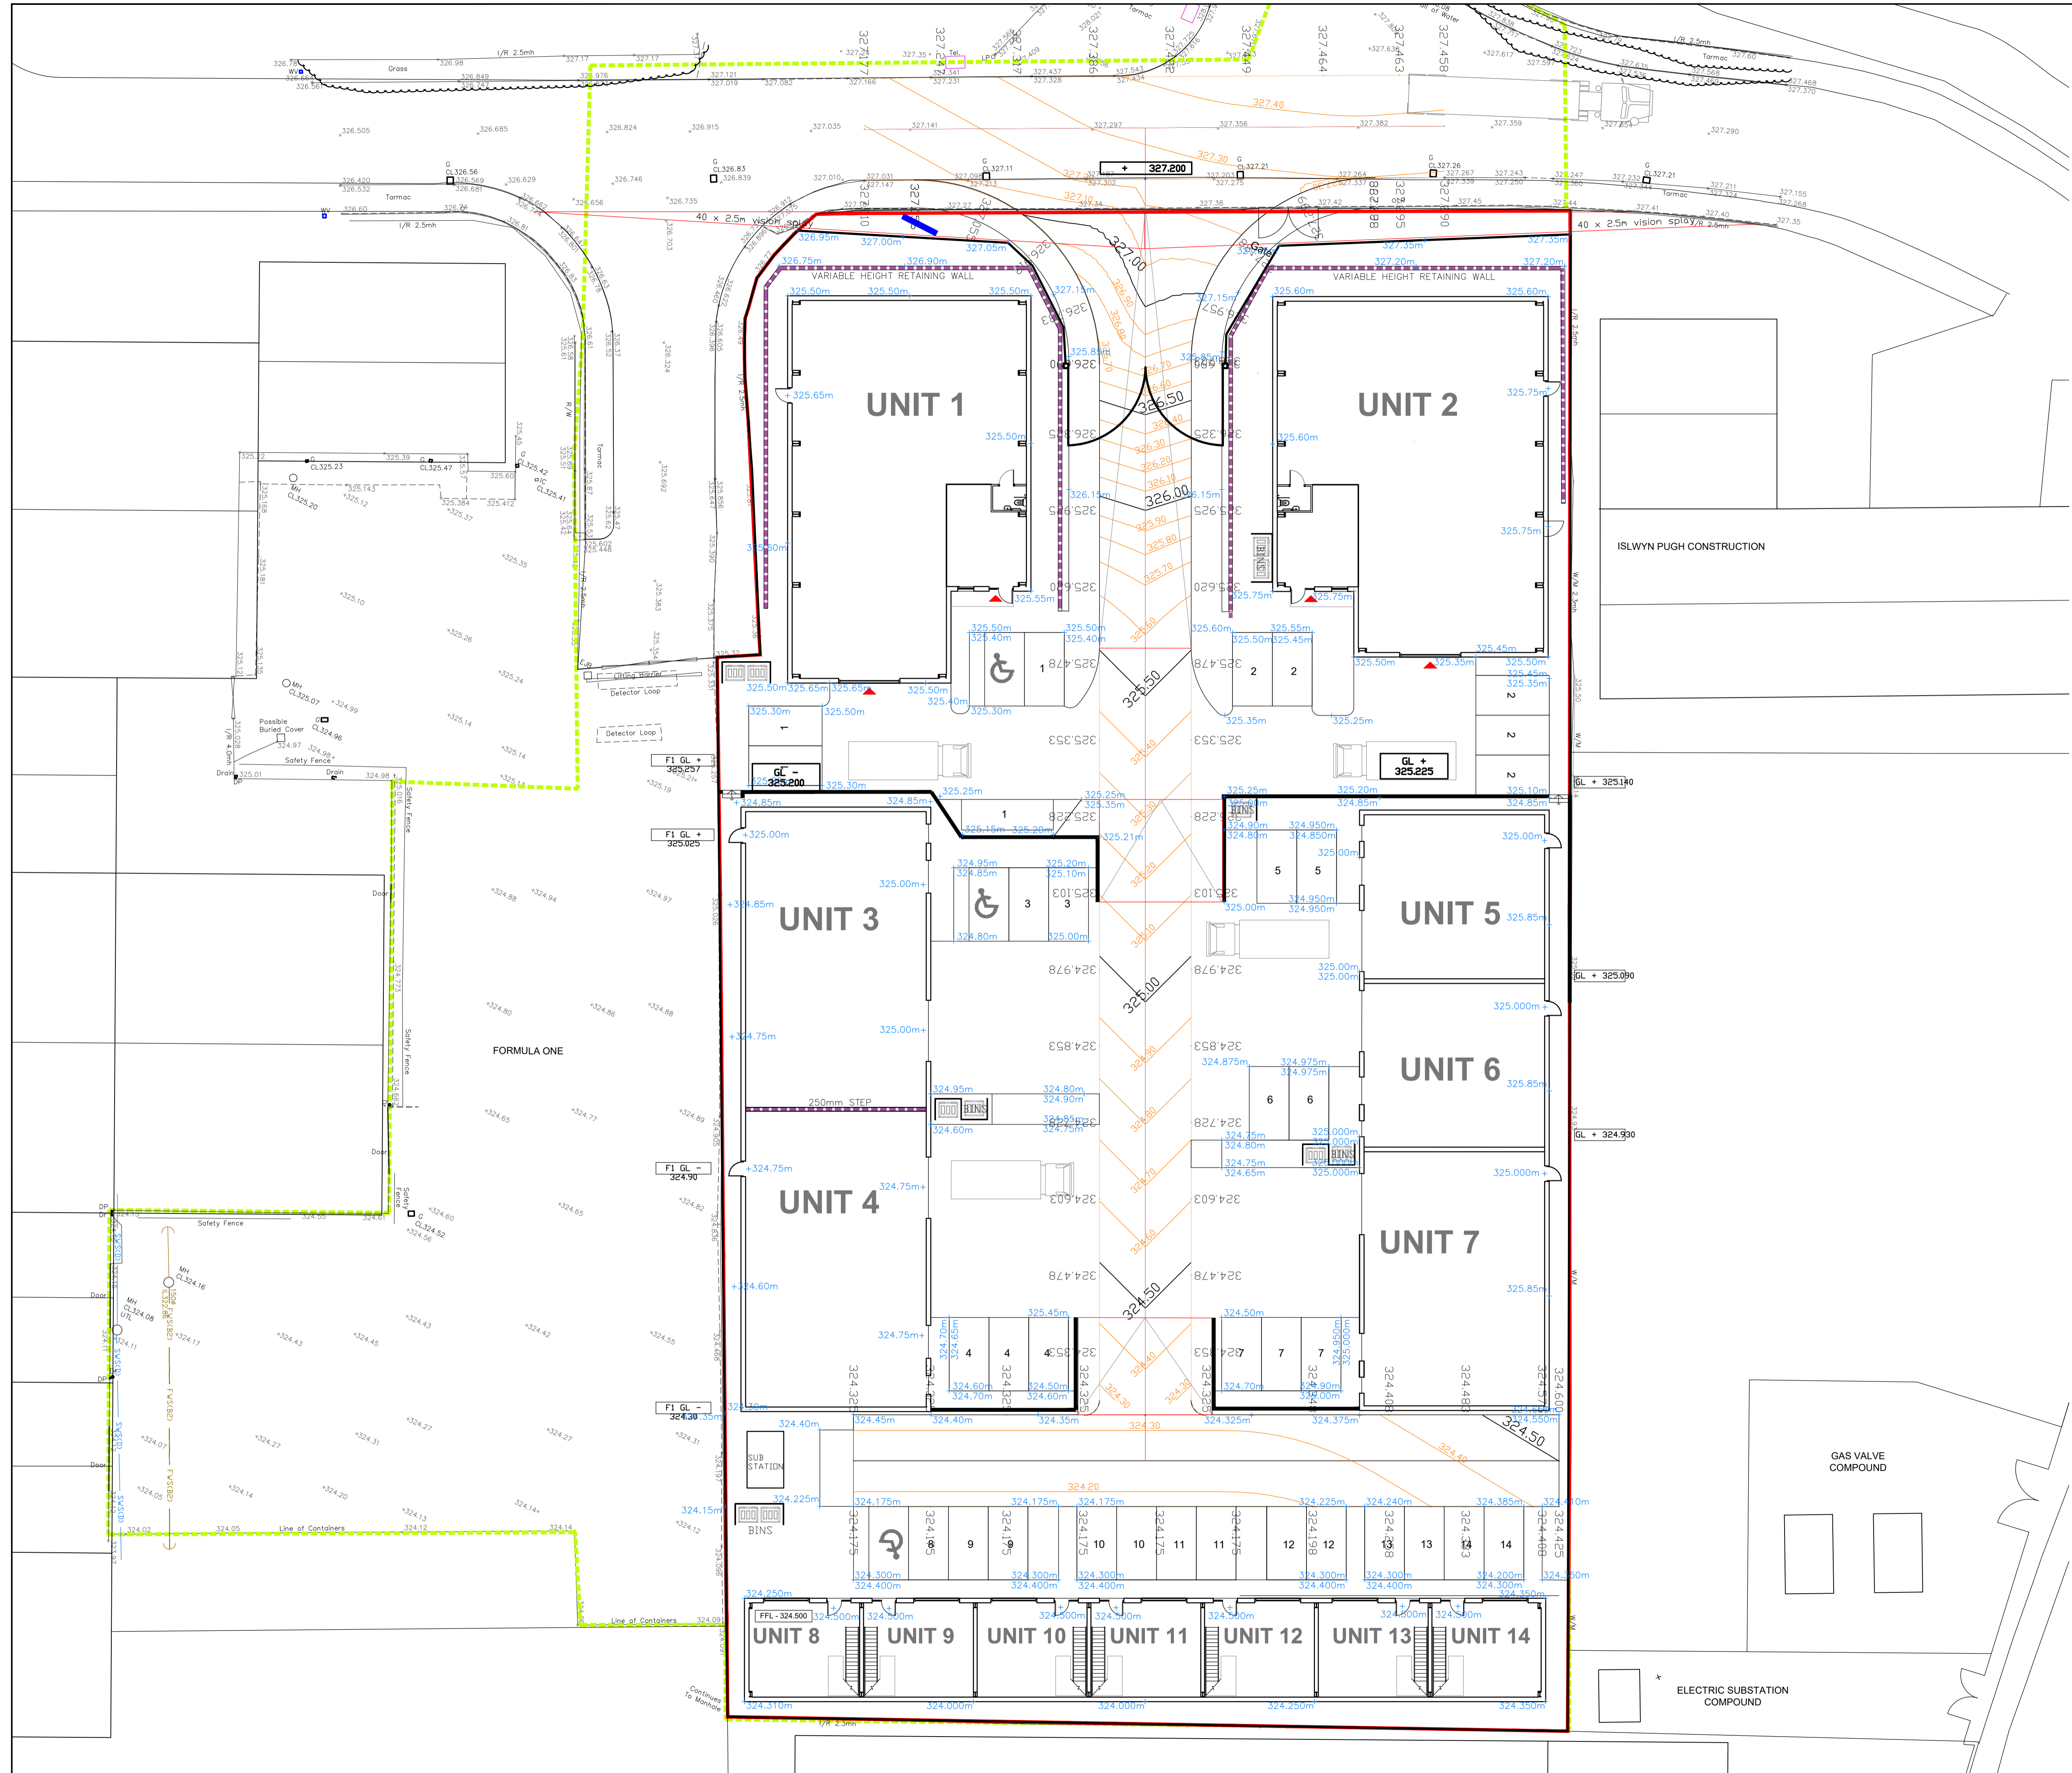

REV	DESCRIPTION	CC	CC	CC	06.03.20
A	Updated Site Layout				

**PLANNING**

The Multi-disciplinary Engineering Consultancy

**h**  
**HARLEY HADDOW**

Suite 4/3, The Skypark, 8 Elliot Place,  
Glasgow G3 8EP  
T 44 (0) 141 332 3031  
glas@harleyhaddow.com  
harleyhaddow.com  
Association for Consulting and Engineering Member Firm

Project: -  
**Proposed Industrial Units  
 Pant Industrial Estate  
 Merthyr Tydfil, Wales**

Drawing Title:  
**Proposed External Levels Layout**

Scale @ A1	Date	Engineer
1:200	February 2020	C.Connor
Drawing No.	Revision	
<b>305056-020</b>	<b>A</b>	