

Scale 1:10,000

**Viewpoint 01: The Marl**

**Viewpoint information:**

OS reference: E318058 N174200.5  
 Ground level: 8.1m AOD  
 Direction of view: 215°  
 Distance to site: 0km



Scale 1:1,000

© Crown copyright and database rights 2020 Ordnance Survey 0100031673.  
 Aerial Source: Esri, DigitalGlobe, GeoEye, Earthstar Geographics, CNES/Airbus DS, USDA, USGS, AeroGRID, IGN, and the GIS User Community.





Existing trees and vegetation to be removed

Existing trees and vegetation to be removed

Existing 14 storey tower block to be demolished

Existing 2 storey dwellings in the south of the site to be demolished

Rugby pitch on The Marl park

Site extents

Baseline Photograph

View flat at a comfortable arm's length

**Viewpoint information:**  
 OS reference: E318058 N174200.5  
 Ground level: 8.1m AOD  
 Direction of view: 215°  
 Distance to site: 0km

Horizontal field of view: 90° (cylindrical projection)  
 Vertical field of view: 27°  
 Enlargement factor: 96%  
 Principal distance: 812.5mm  
 Paper size: 840 x 297mm (extended A3)

Correct printed image size: 820 x 250mm  
 Camera: EOS 5D Mk III  
 Lens: 50mm (Canon EF 50mm f/1.8)  
 Camera height: 1.5m AGL  
 Date and time: 14/09/20 12:34

Channel View, Cardiff

Project no. A115886


April 2021

**Viewpoint 01:** The Marl

LA.09-2





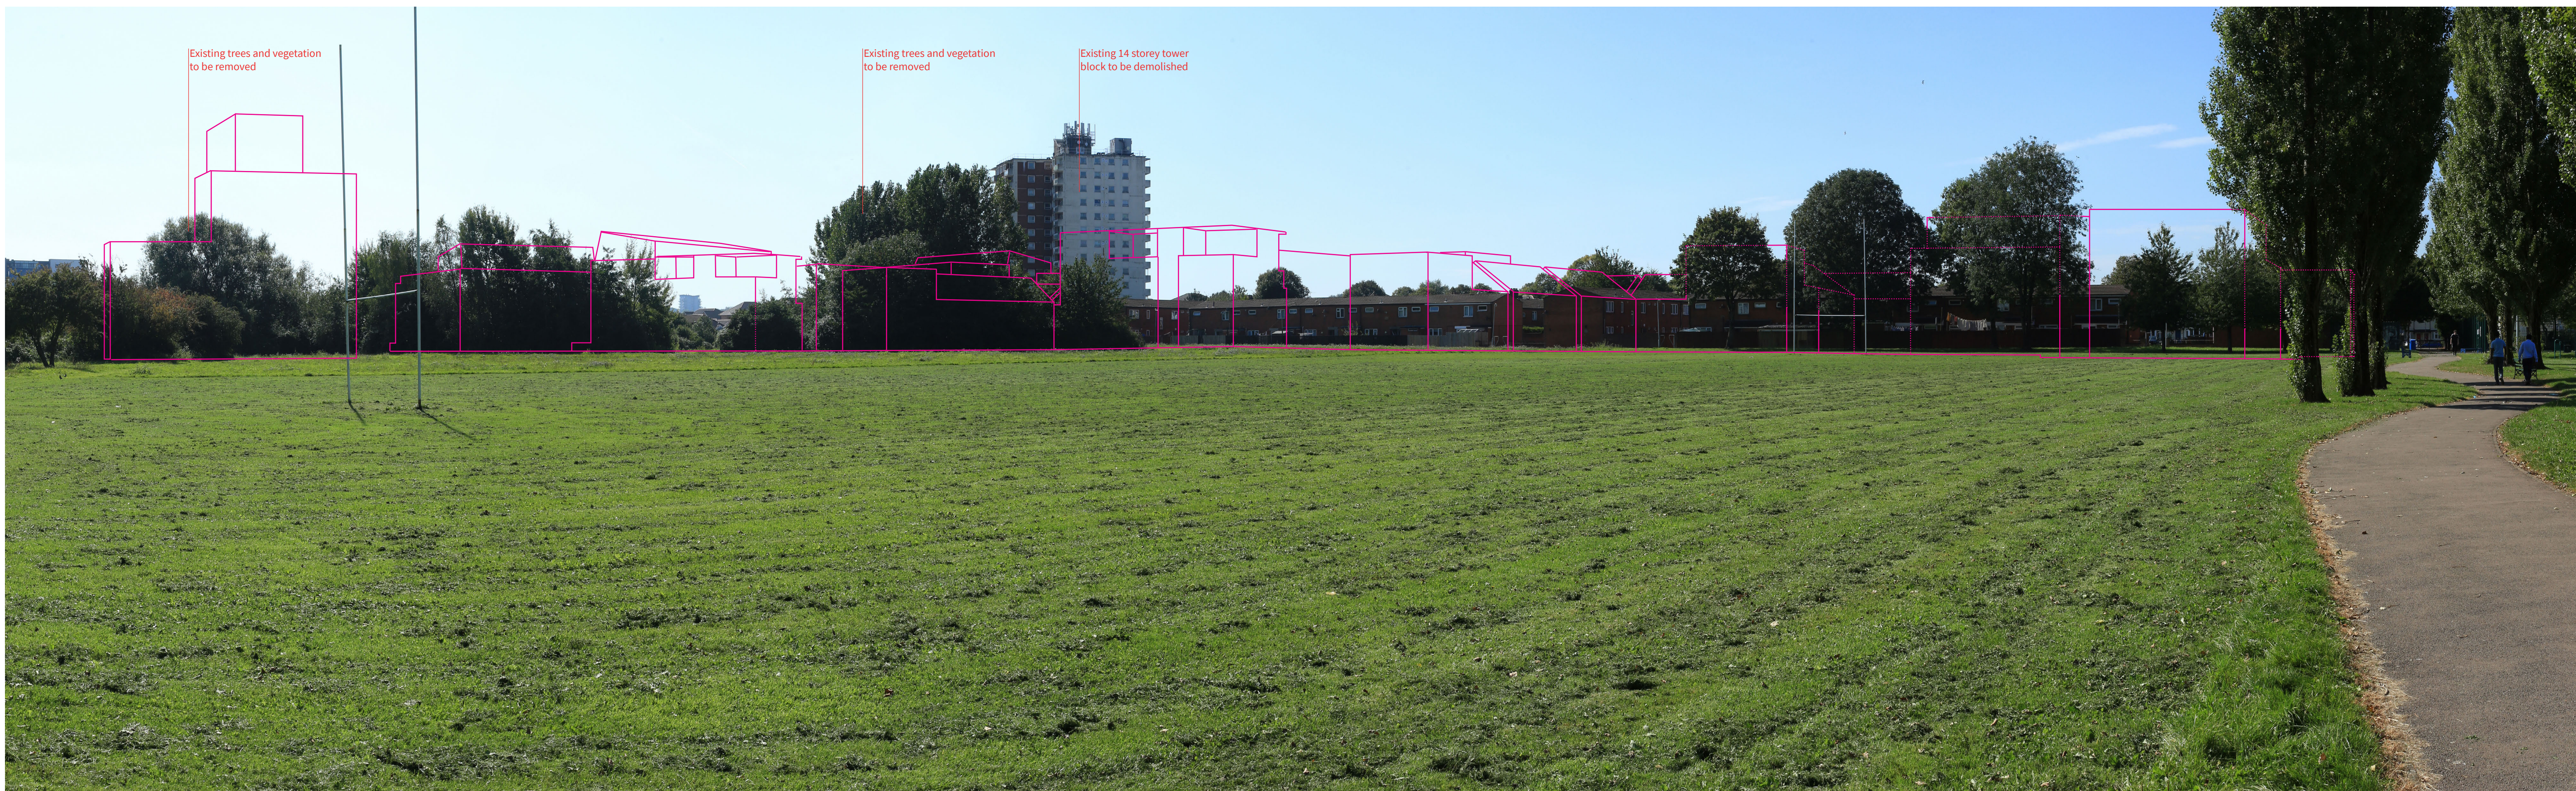

Type 3 Visualisation: Wireline

View flat at a comfortable arm's length

**Viewpoint information:**  
 OS reference: E318058 N174200.5  
 Ground level: 8.1m AOD  
 Direction of view: 215°  
 Distance to site: 0km

Horizontal field of view: 90° (cylindrical projection)  
 Vertical field of view: 27°  
 Enlargement factor: 96%  
 Principal distance: 812.5mm  
 Paper size: 840 x 297mm (extended A3)

Correct printed image size: 820 x 250mm  
 Camera: EOS 5D Mk III  
 Lens: 50mm (Canon EF 50mm f/1.8)  
 Camera height: 1.5m AGL  
 Date and time: 14/09/20 12:34

Channel View, Cardiff

Project no. A115886

April 2021

**Viewpoint 01:** The Marl

LA.09-3

