



Scale 1:10,000

**Viewpoint 03: Hamadryad Park**

**Viewpoint information:**

OS reference: E318315 N174074.5  
 Ground level: 7.5m AOD  
 Direction of view: 250°  
 Distance to site: 0.2km



Scale 1:1,000

© Crown copyright and database rights 2020 Ordnance Survey 0100031673.  
 Aerial Source: Esri, DigitalGlobe, GeoEye, Earthstar Geographics, CNES/Airbus DS, USDA, USGS, AeroGRID, IGN, and the GIS User Community.





4 storey block of flats near Kestell Drive Park

Existing 2 storey dwellings in the southeast of the site to be demolished

Existing 14 storey tower block to be demolished

Existing trees and vegetation to be removed

River Taff

The Sand Wharf apartment blocks 6/7 storeys high


**Baseline Photograph** **View flat at a comfortable arm's length**

**Viewpoint information:**  
 OS reference: E318315 N174074.5  
 Ground level: 7.5m AOD  
 Direction of view: 250°  
 Distance to site: 0.2km

Horizontal field of view: 90° (cylindrical projection)  
 Vertical field of view: 27°  
 Enlargement factor: 96%  
 Principal distance: 812.5mm  
 Paper size: 840 x 297mm (extended A3)

Correct printed image size: 820 x 250mm  
 Camera: EOS 5D Mk III  
 Lens: 50mm (Canon EF 50mm f/1.8)  
 Camera height: 1.5m AGL  
 Date and time: 23/03/20 11:25



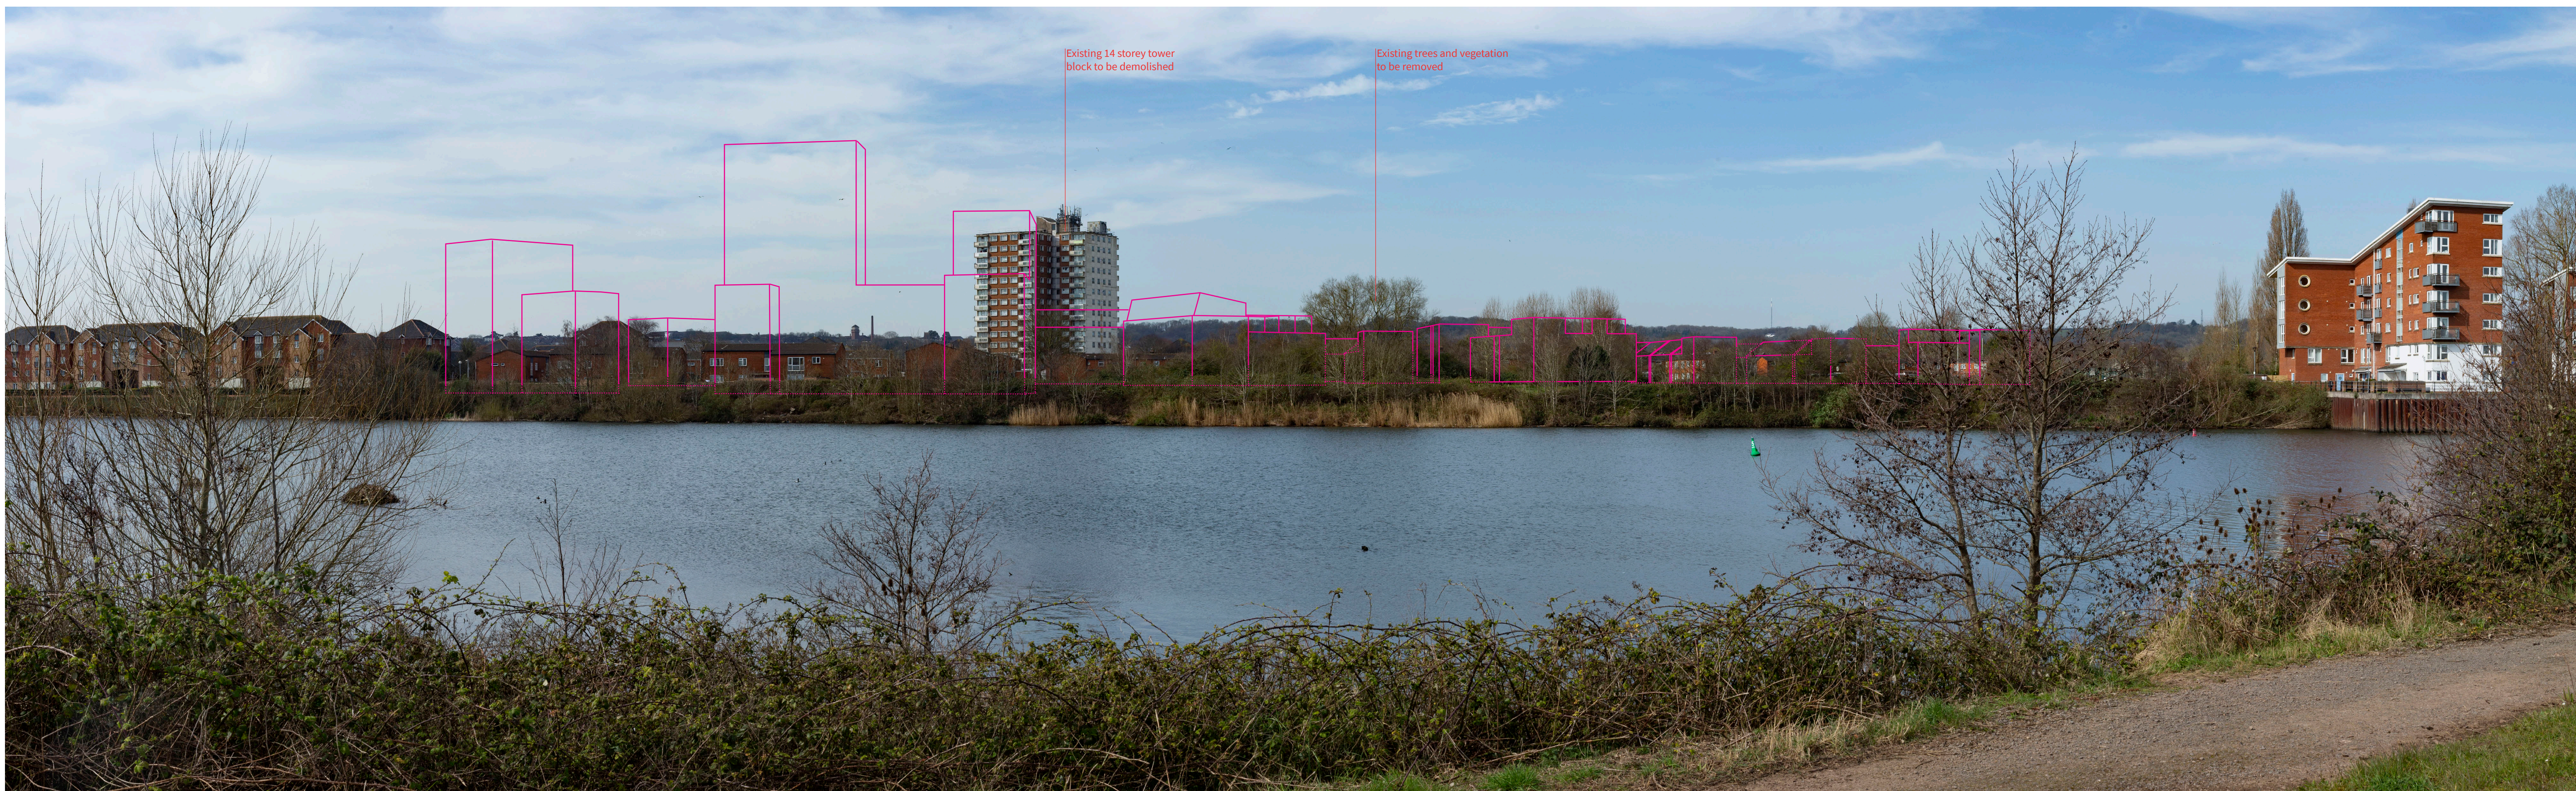

Type 3 Visualisation: Wireline

View flat at a comfortable arm's length

**Viewpoint information:**  
 OS reference: E318315 N174074.5  
 Ground level: 7.5m AOD  
 Direction of view: 250°  
 Distance to site: 0.2km

Horizontal field of view: 90° (cylindrical projection)  
 Vertical field of view: 27°  
 Enlargement factor: 96%  
 Principal distance: 812.5mm  
 Paper size: 840 x 297mm (extended A3)

Correct printed image size: 820 x 250mm  
 Camera: EOS 5D Mk III  
 Lens: 50mm (Canon EF 50mm f/1.8)  
 Camera height: 1.5m AGL  
 Date and time: 23/03/20 11:25

Channel View, Cardiff

Project no. A115886

April 2021

Viewpoint 03: Hamadryad Park

LA.09-9

