



PLAN VIEW
SCALE: 1 1/2" = 1'-0"

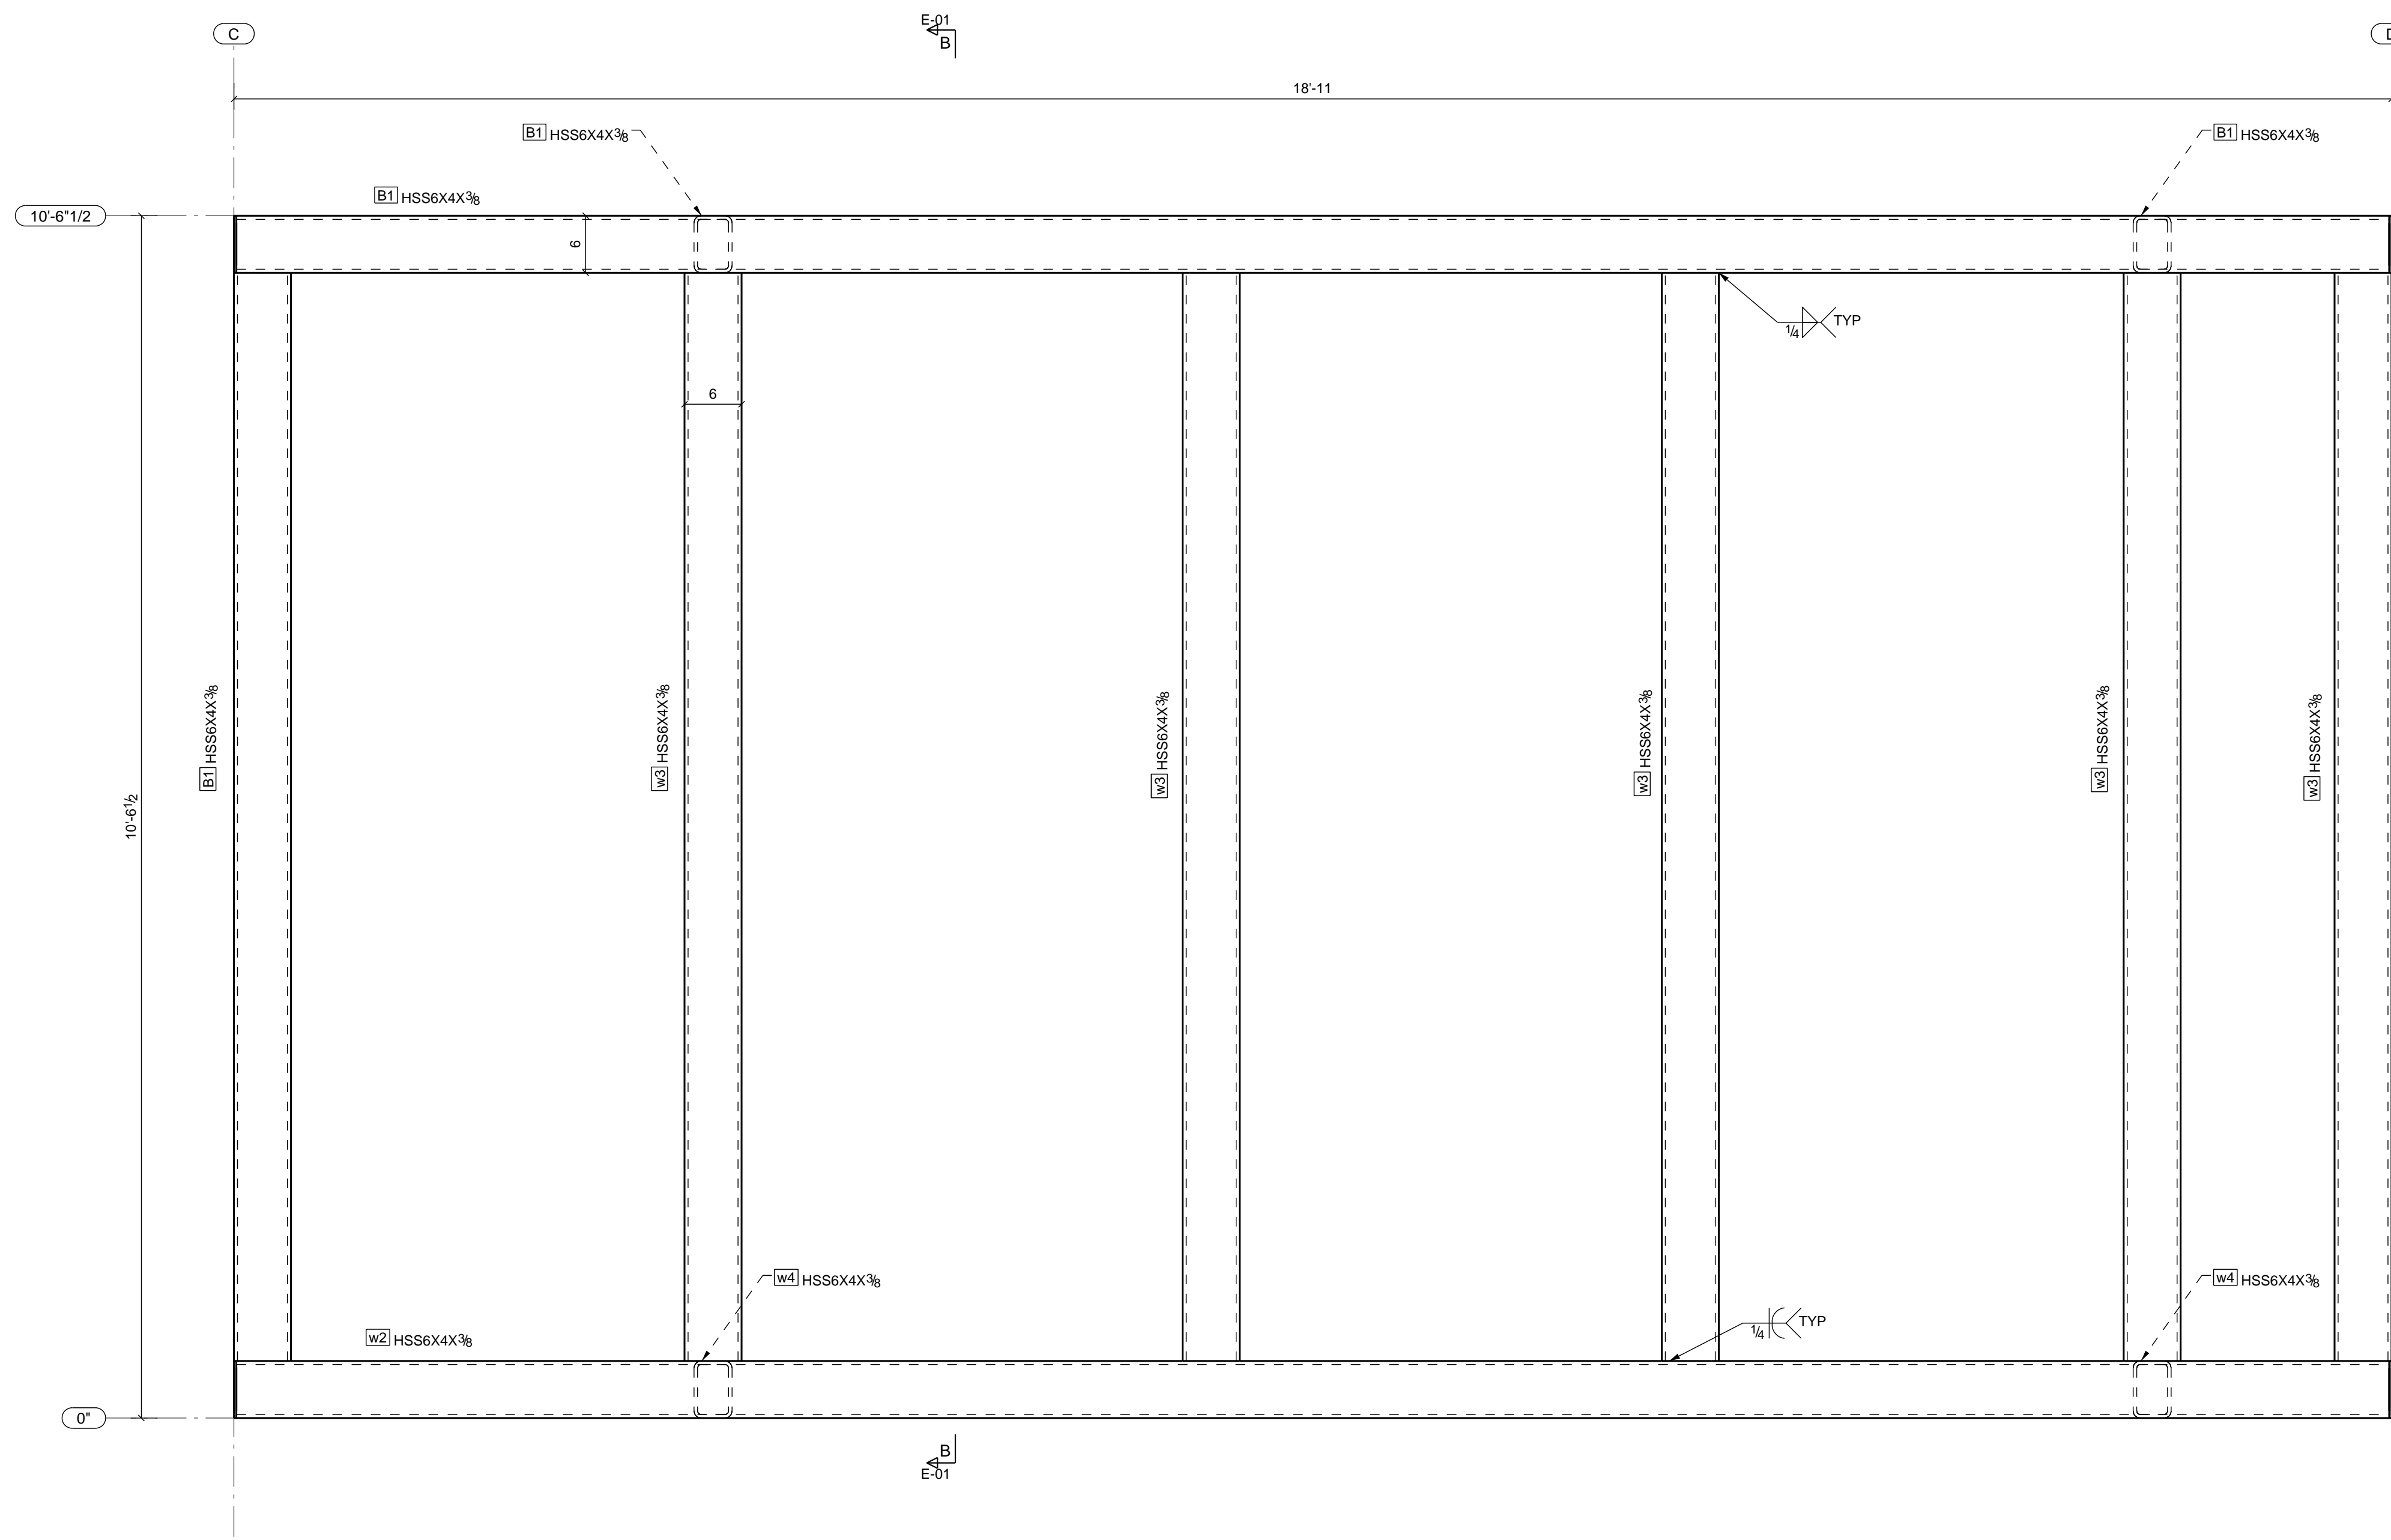

A - A
SCALE: 1:12

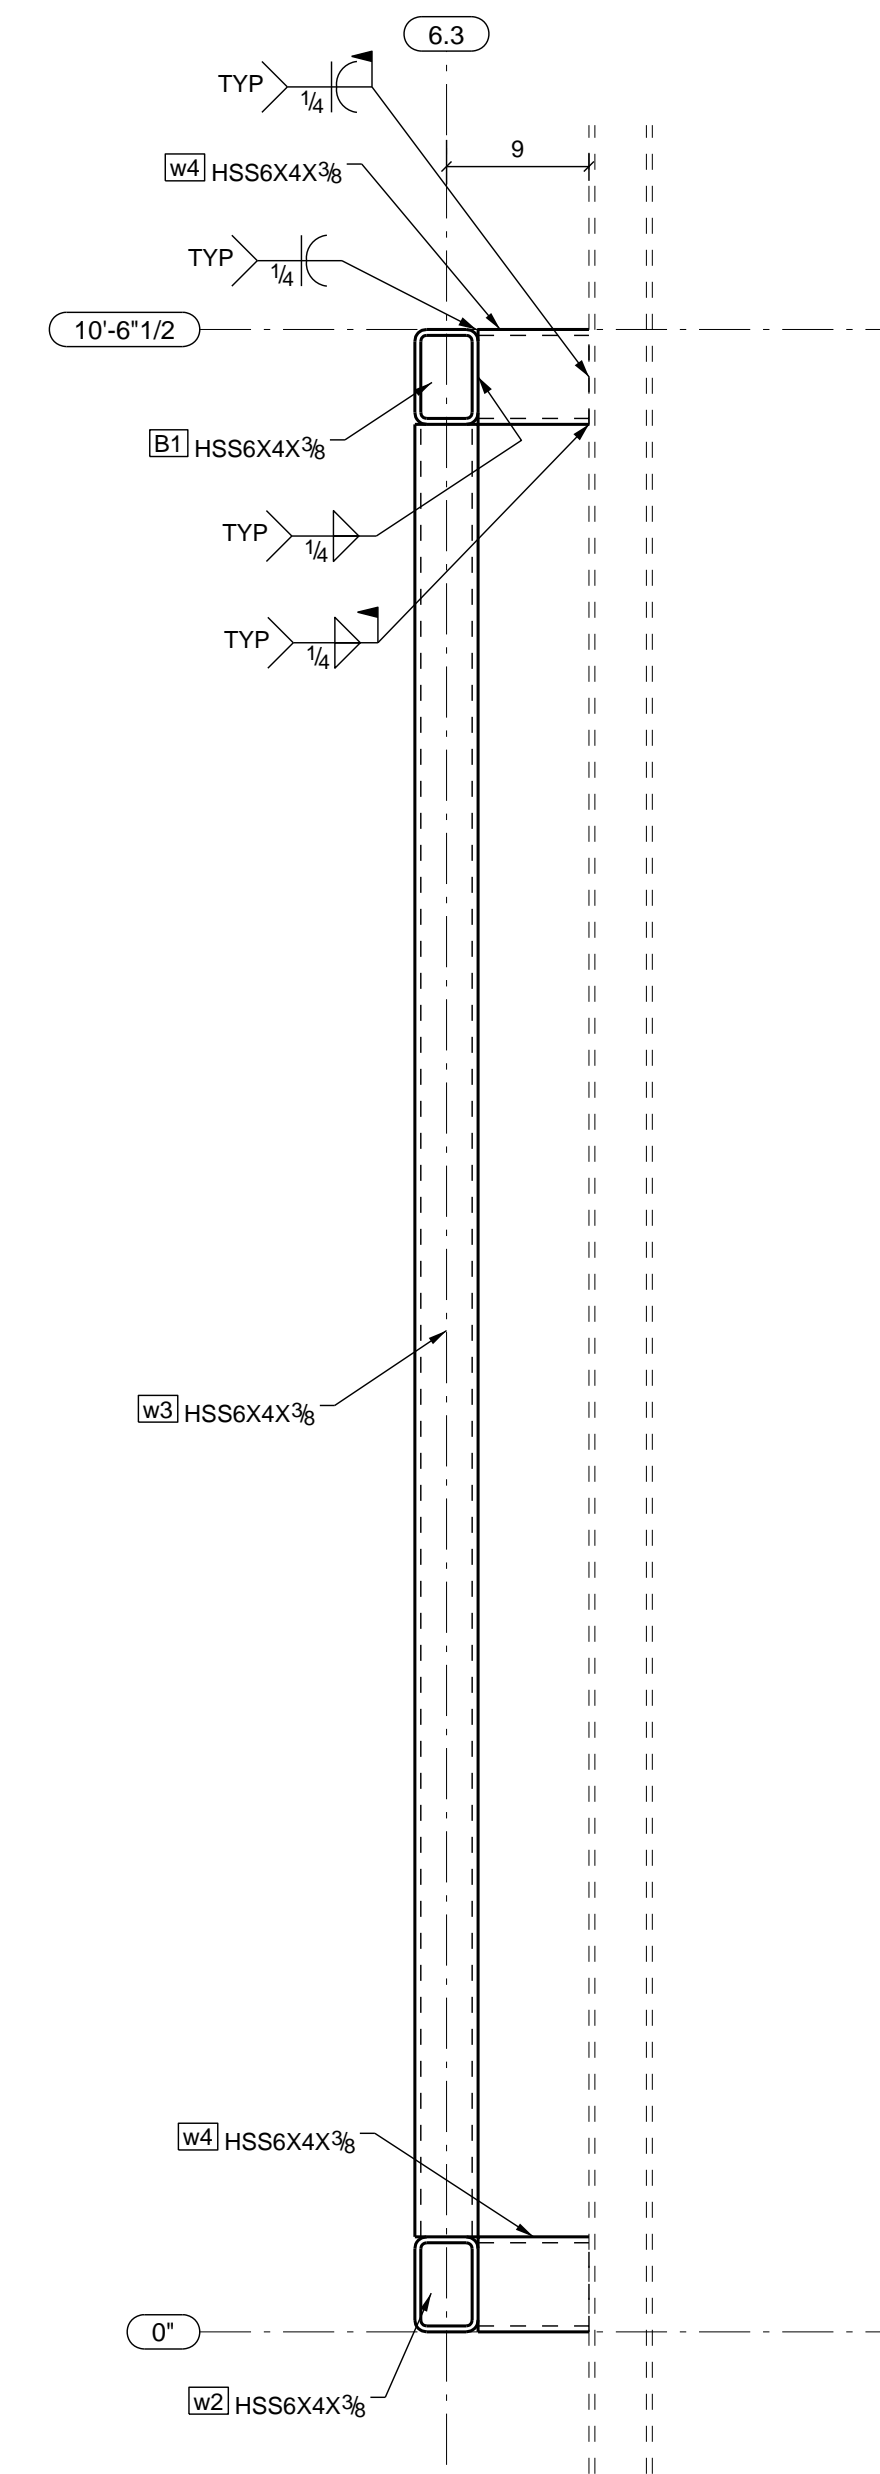

B - B
SCALE: 1:12