


# SOCGER FIELD

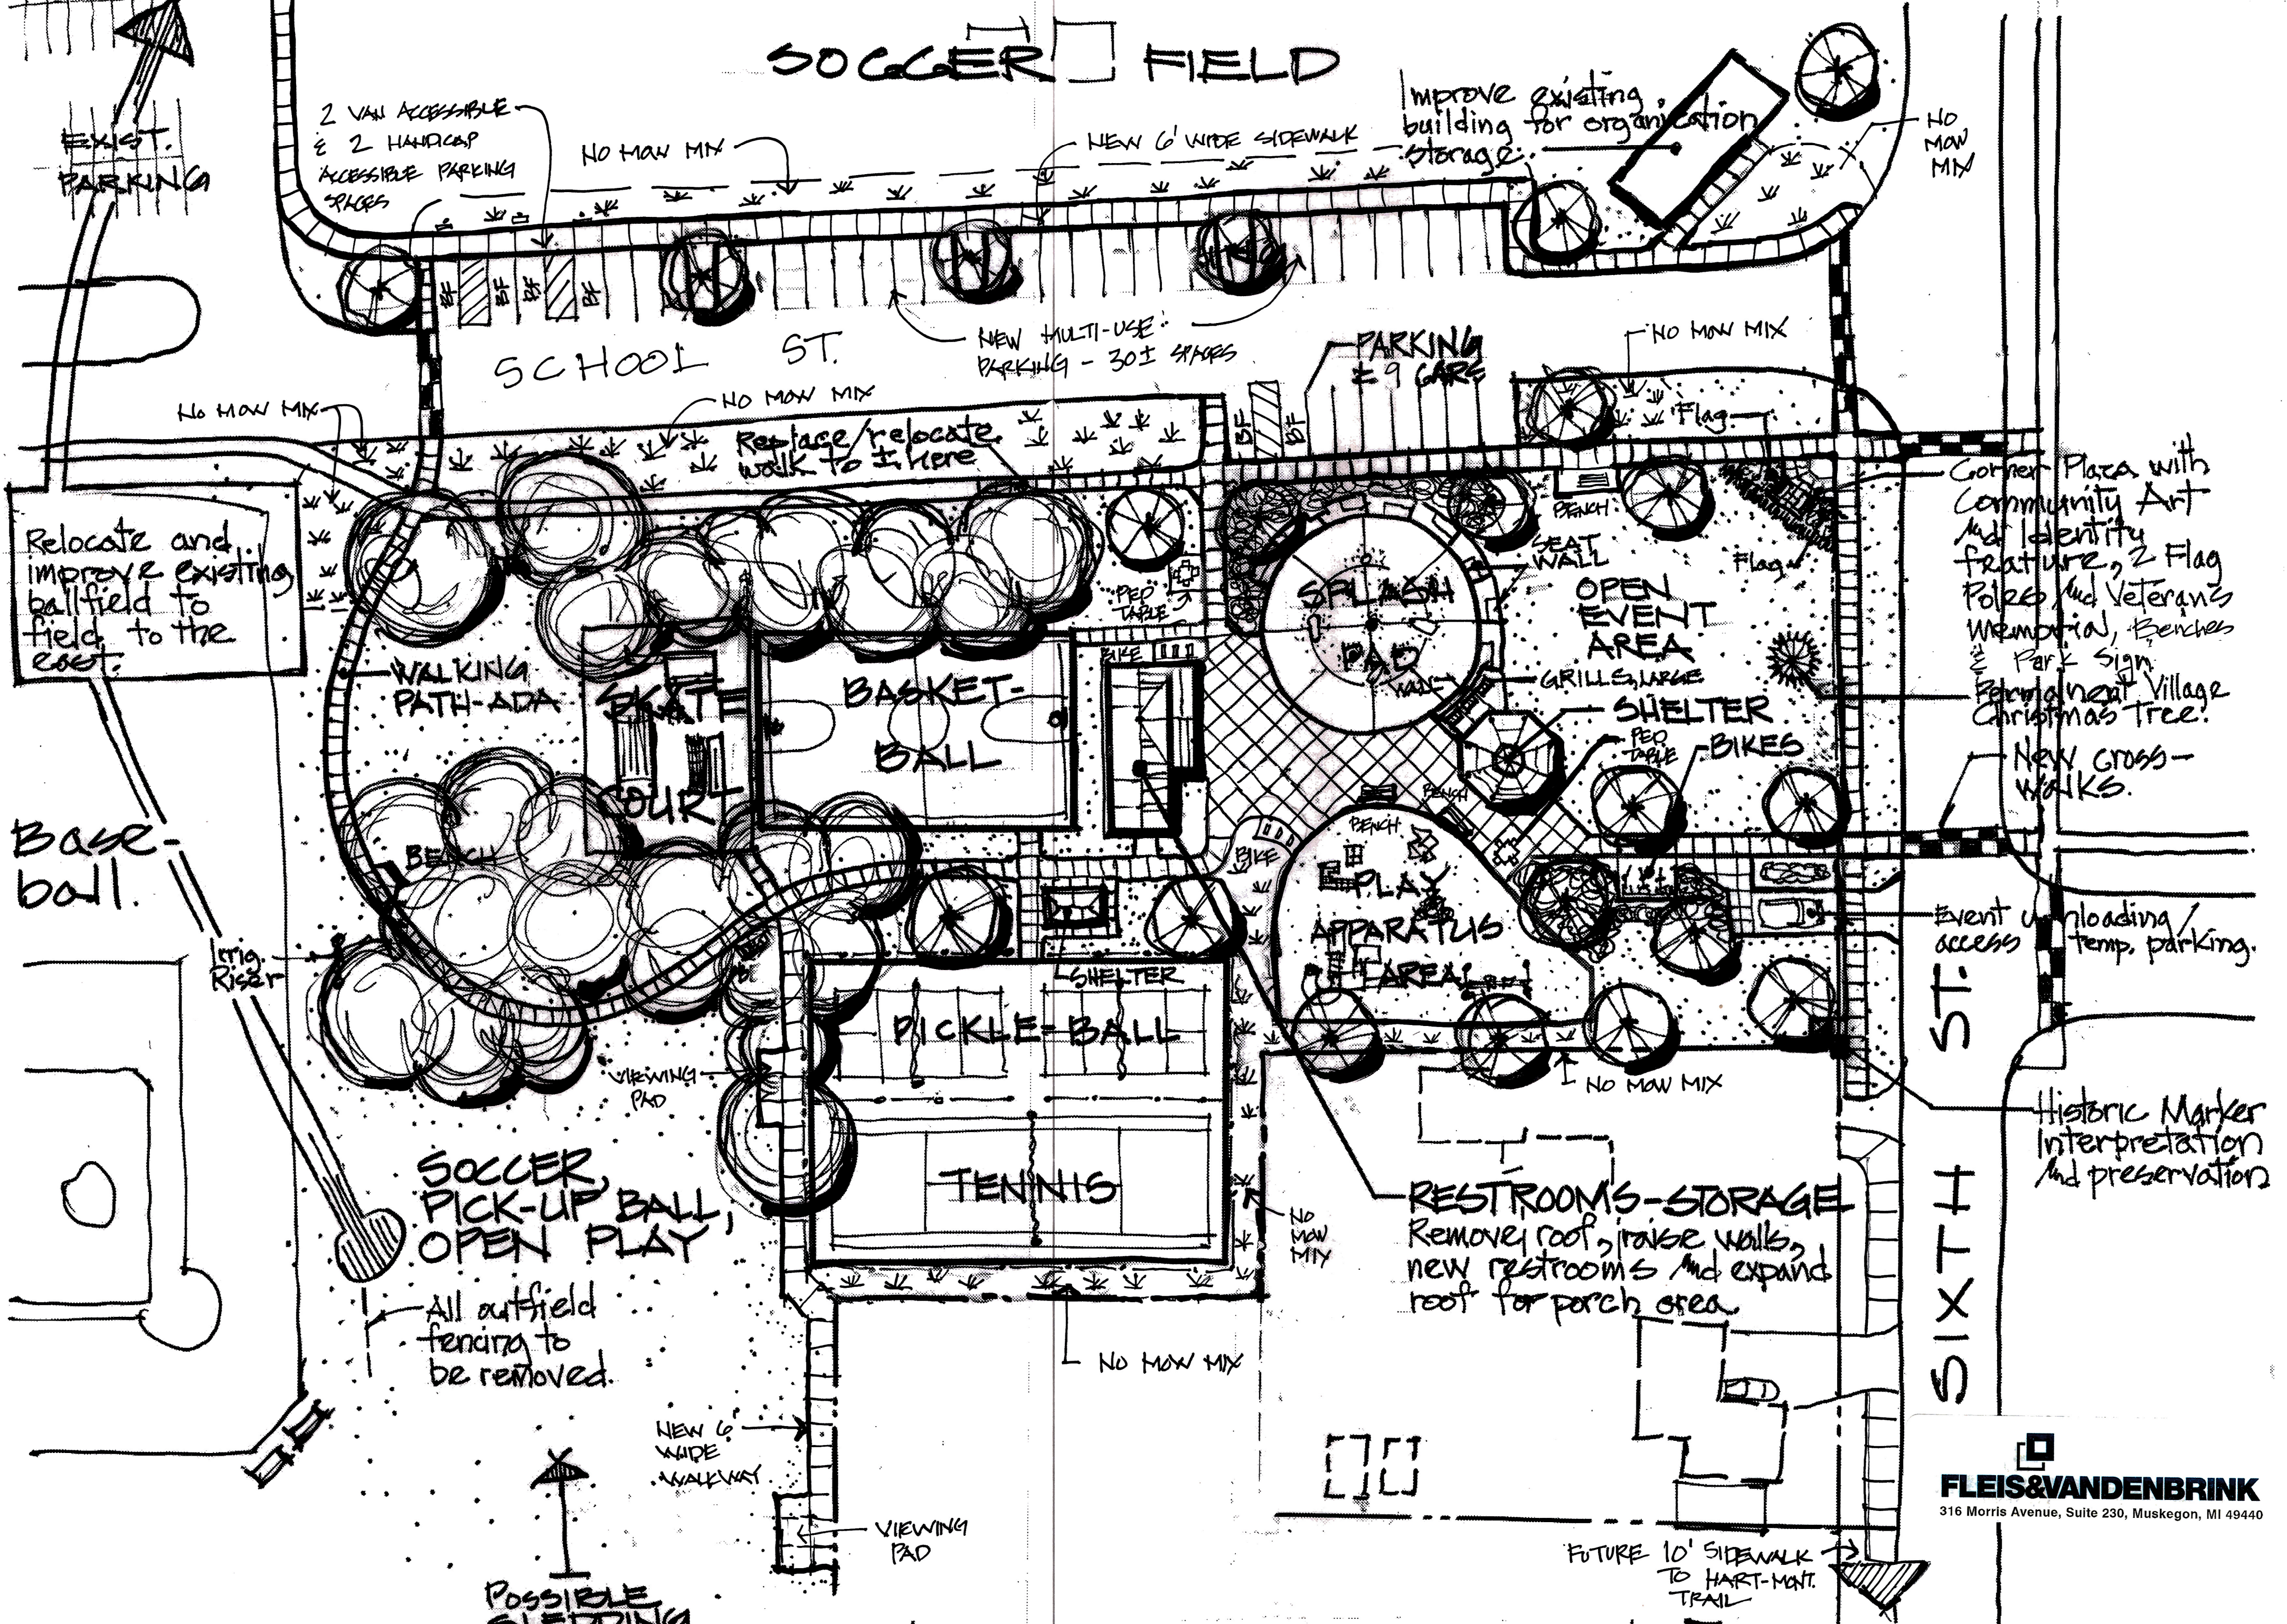

# MASTER DEVELOPMENT CONCEPT PLAN

**FLEIS & VANDENBRINK**  
 316 Morris Avenue, Suite 230, Muskegon, MI 49440

MARCH 2019