
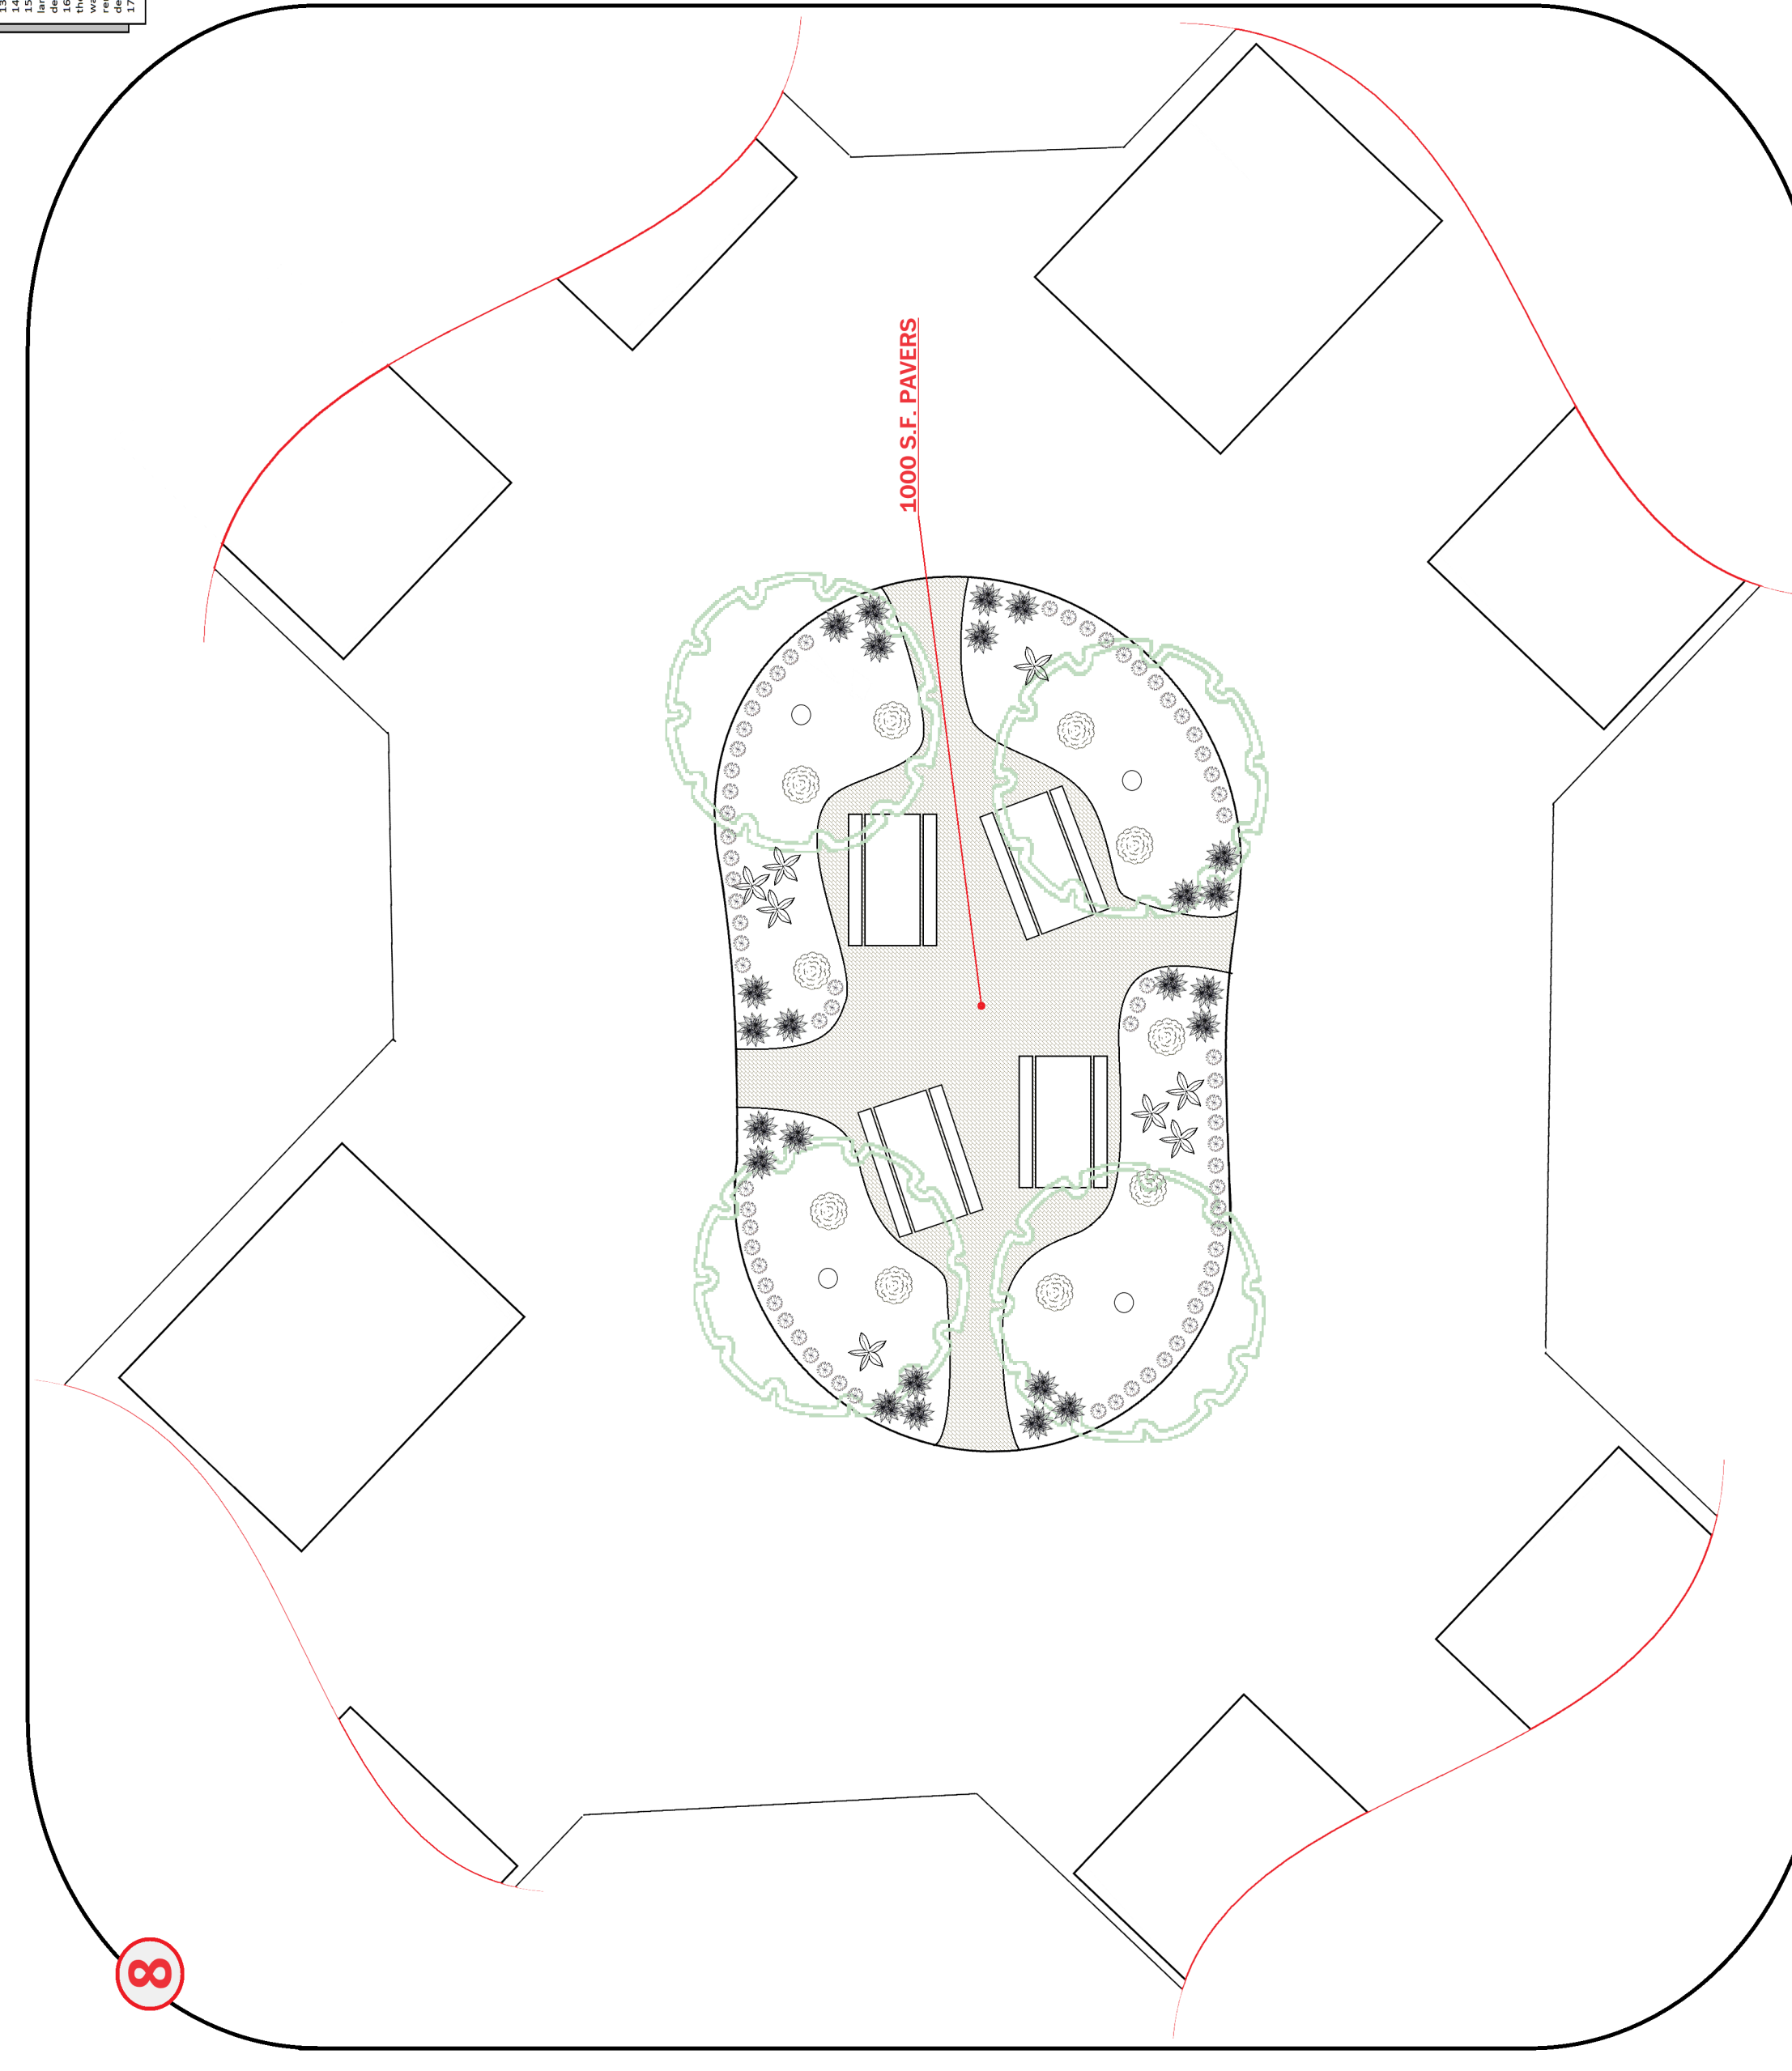
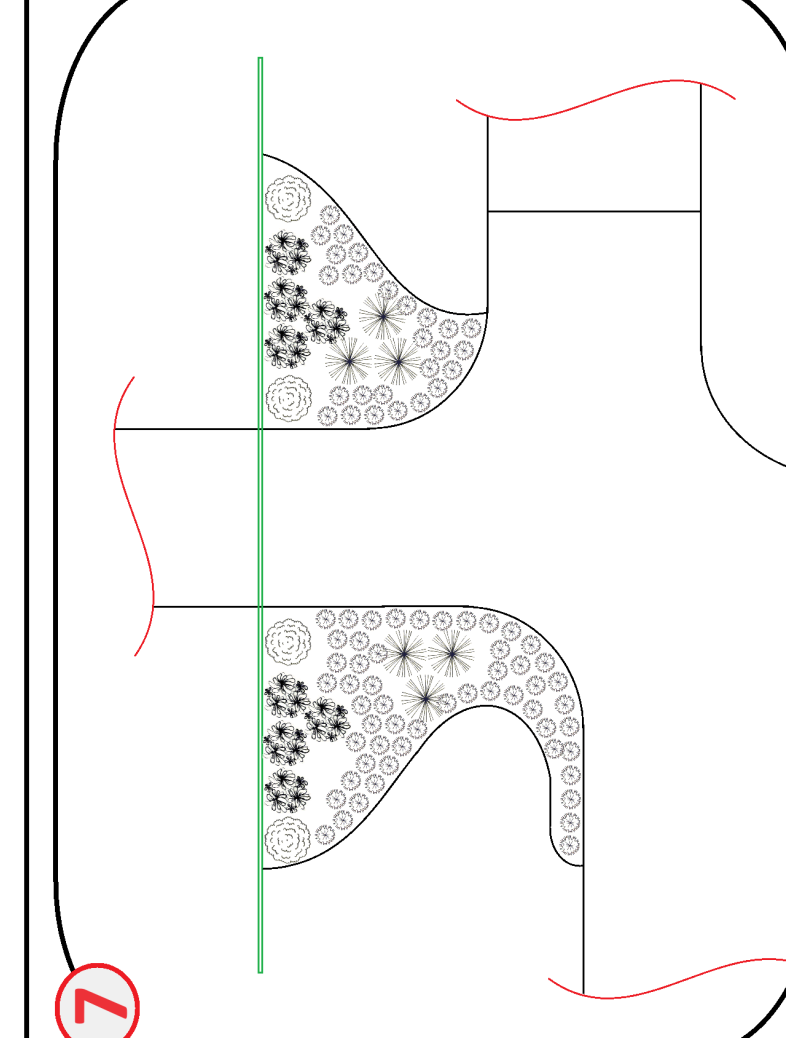
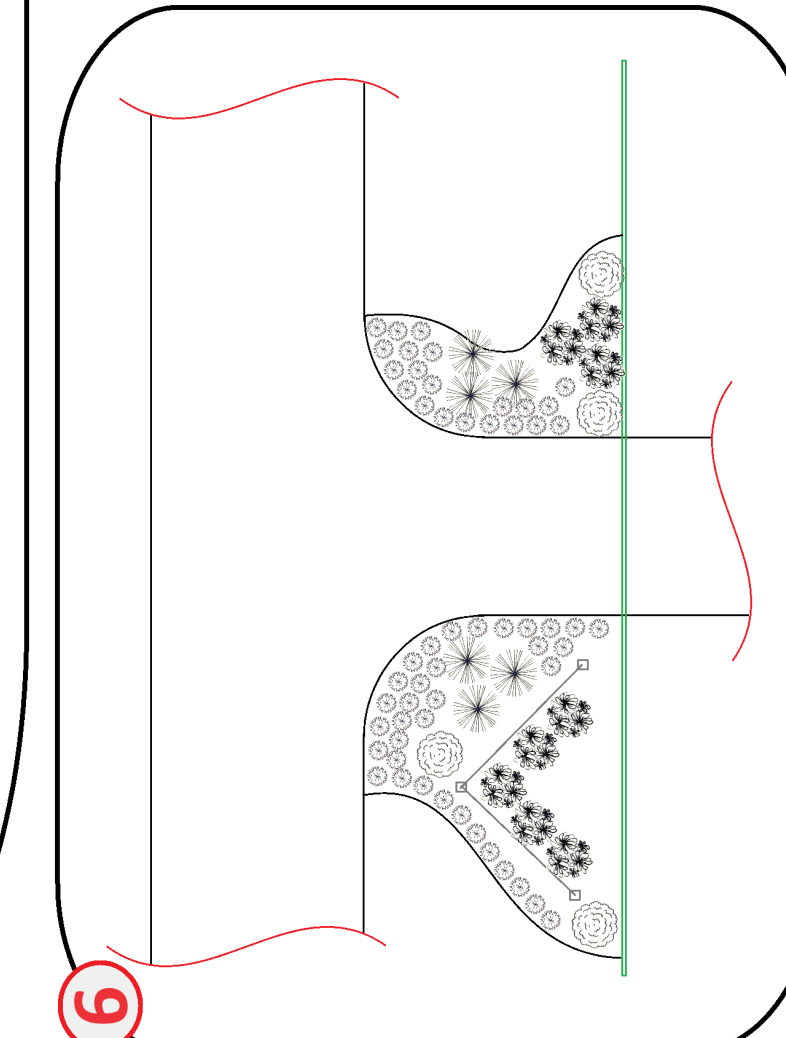
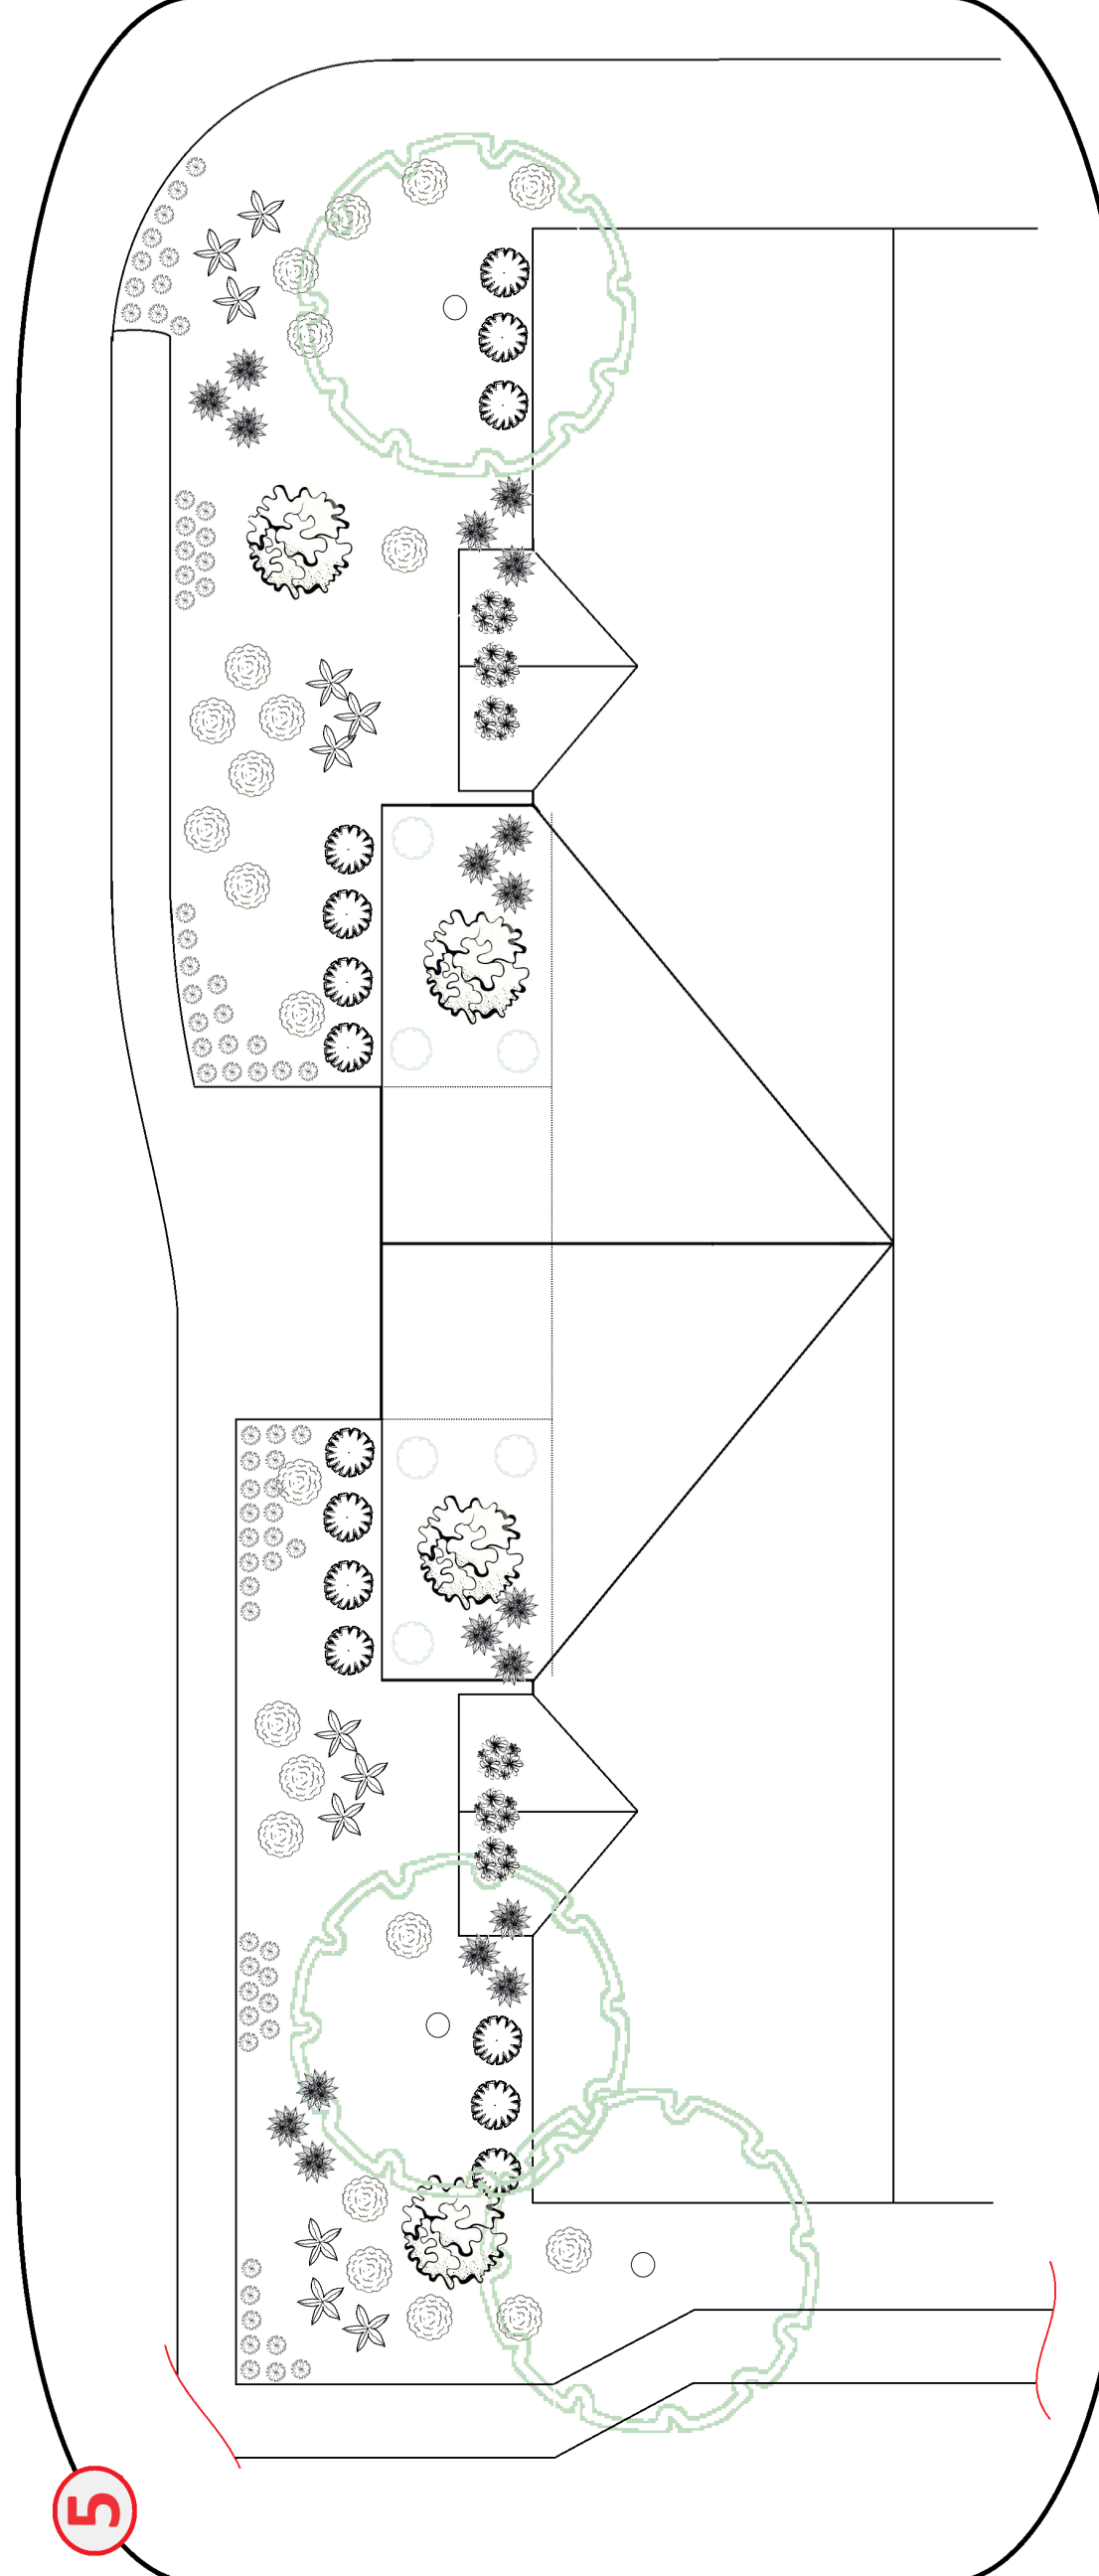
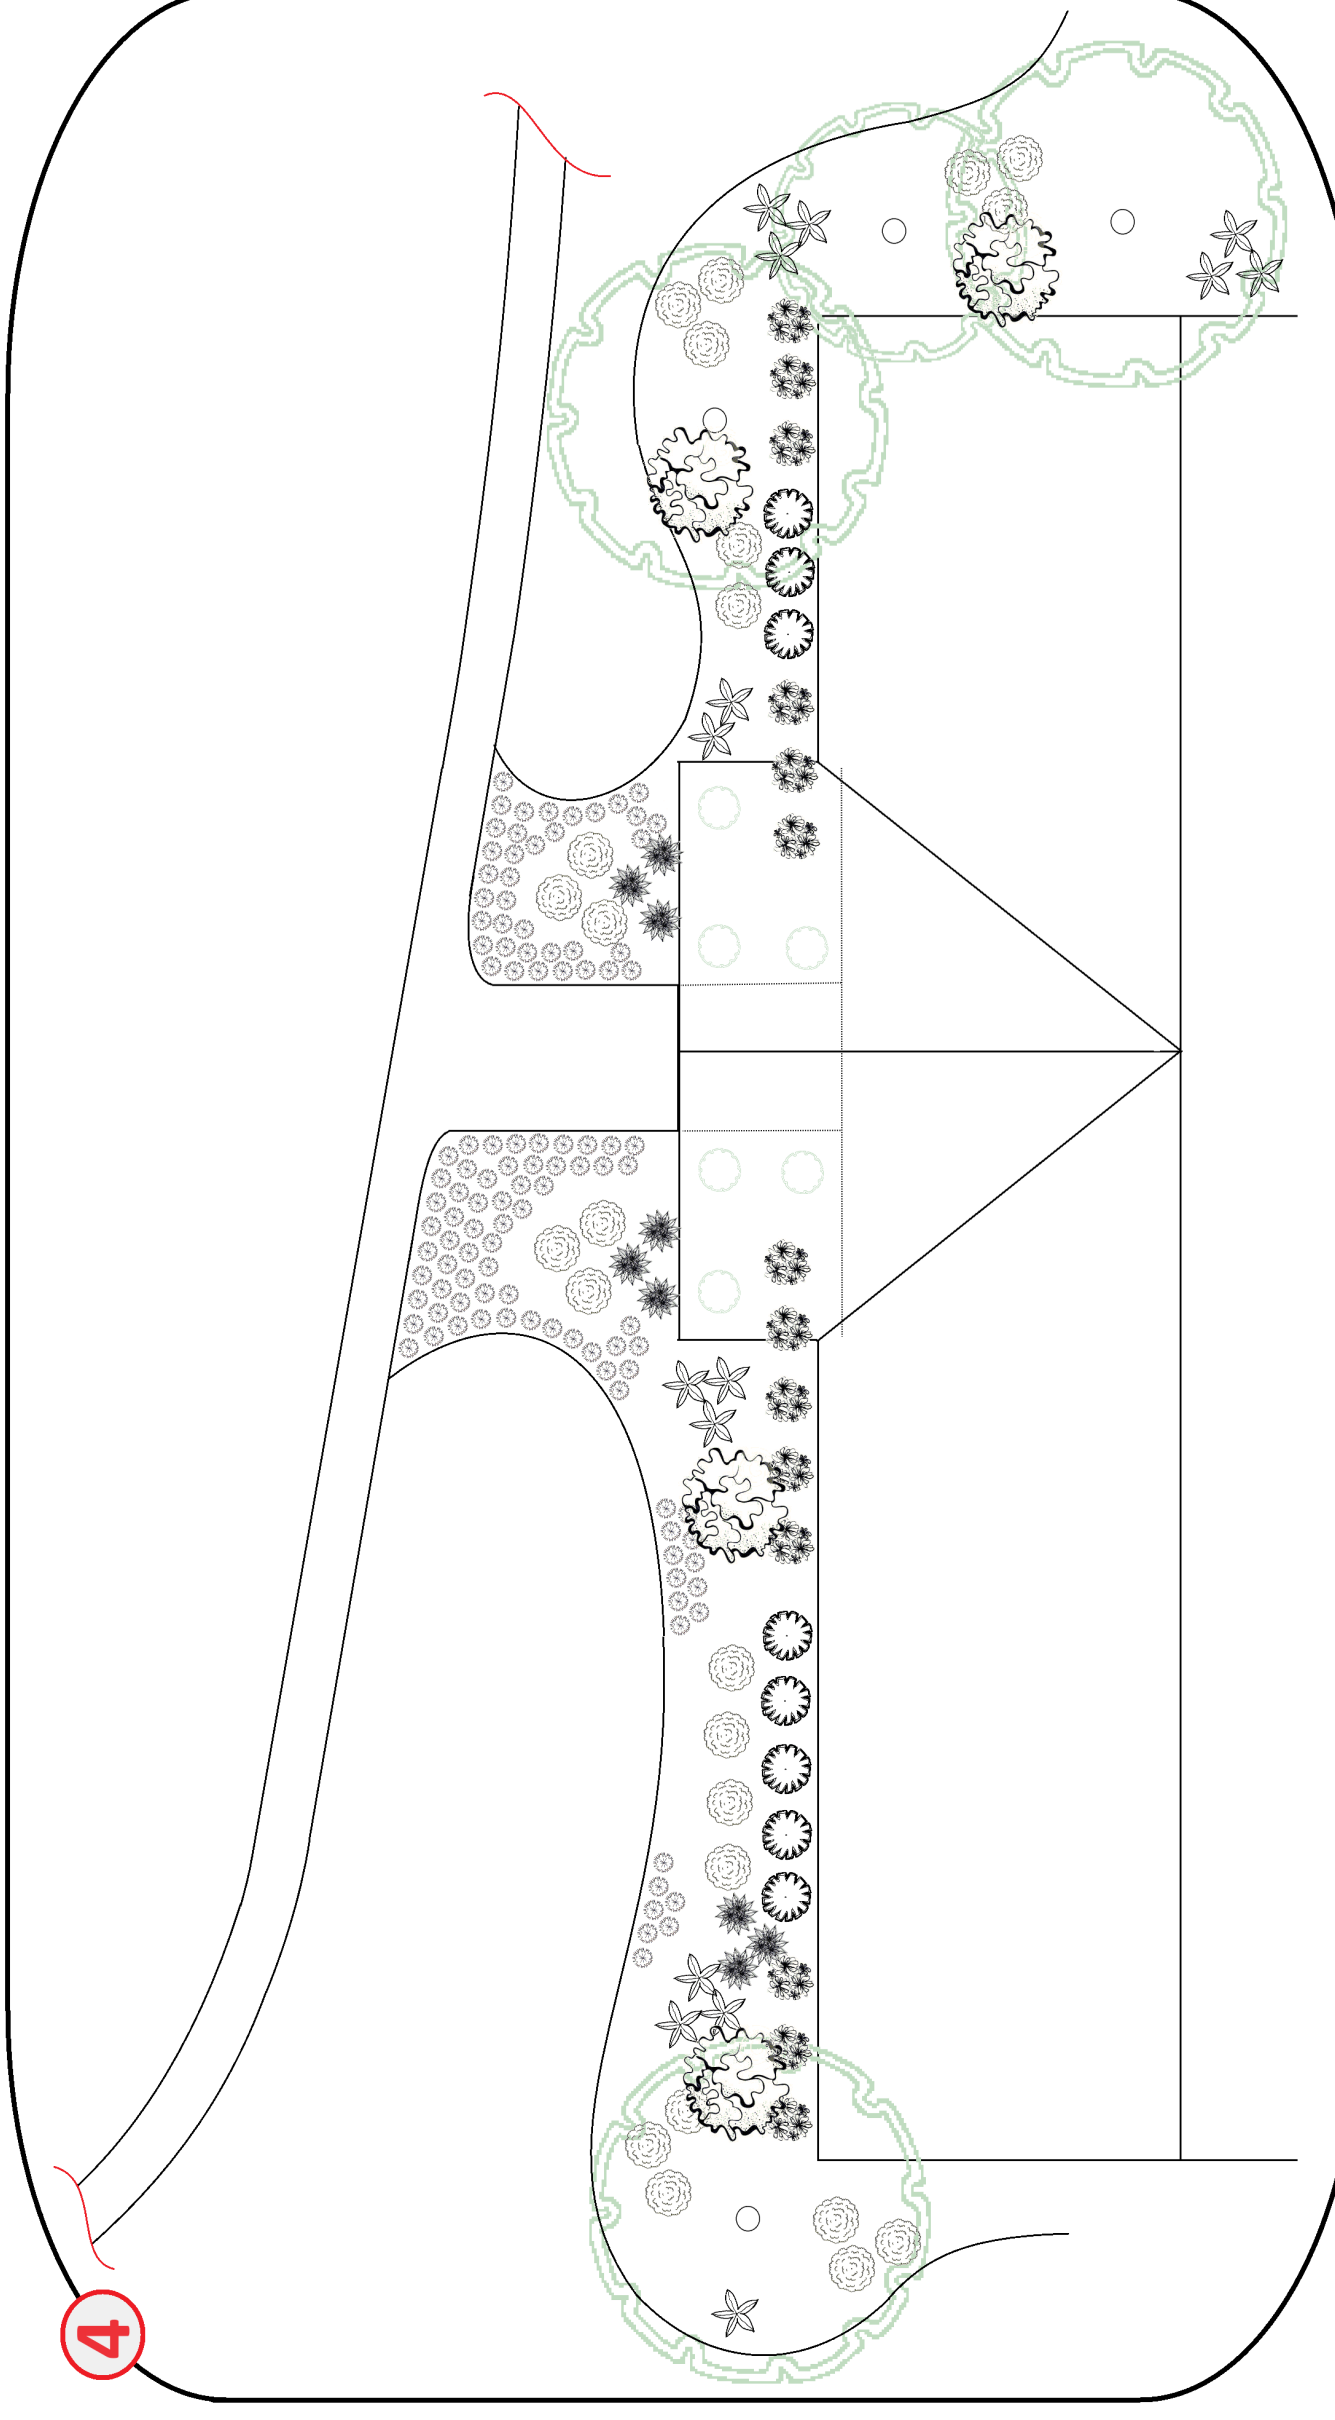
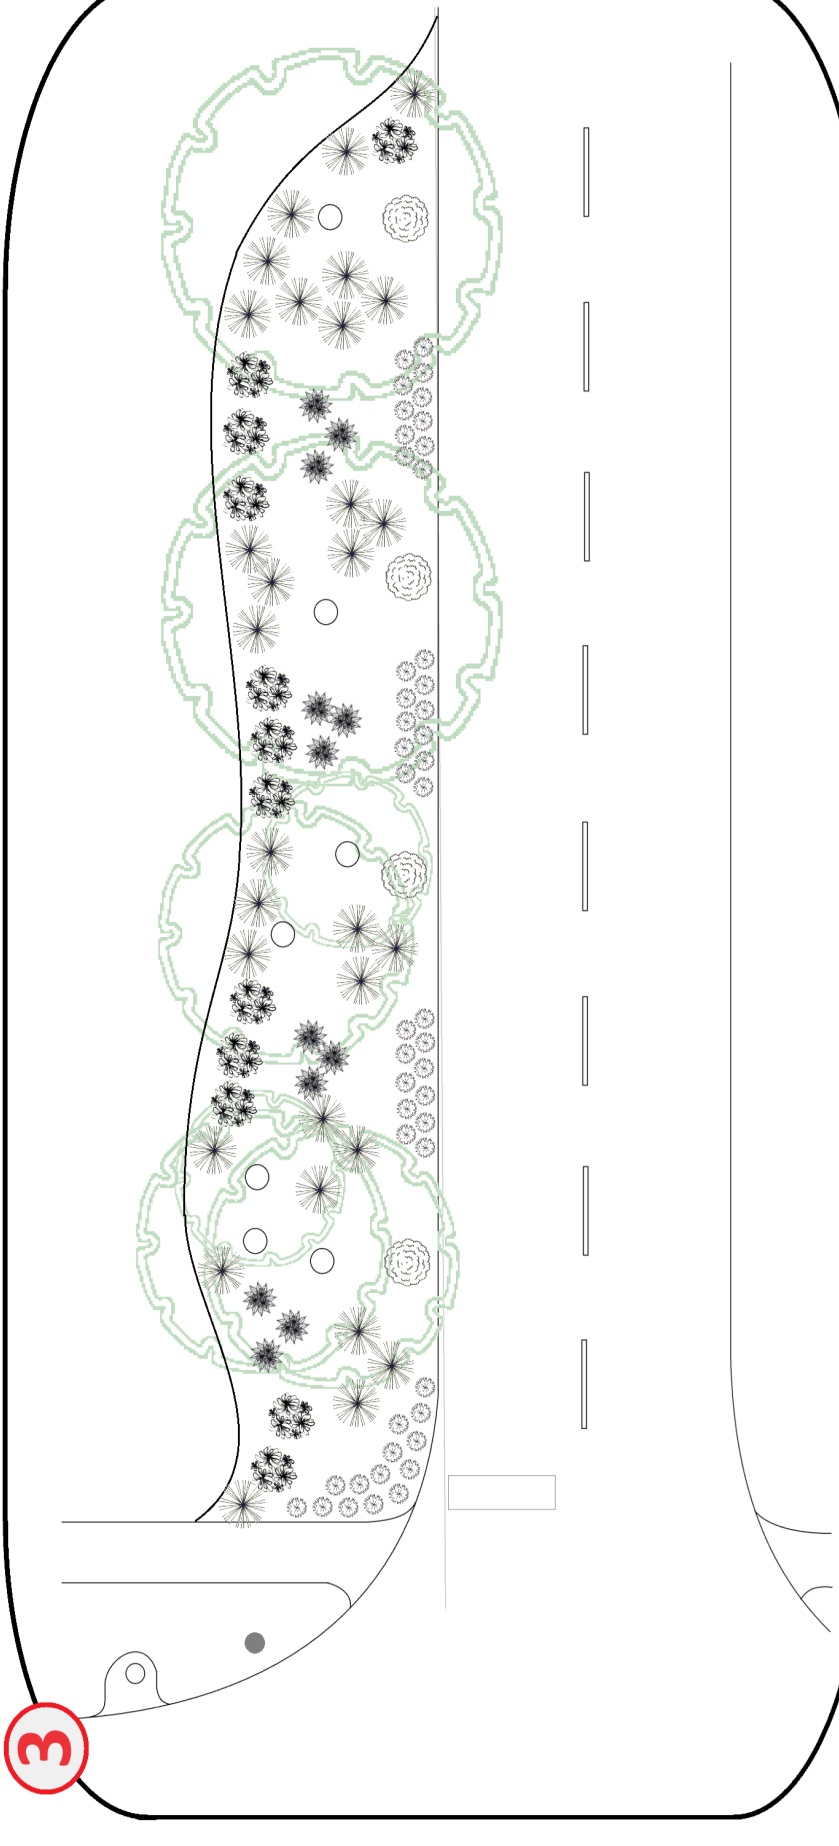


PASCO COUNTY FLORIDA - LAND 'O LAKES RECREATIONAL COMPLEX

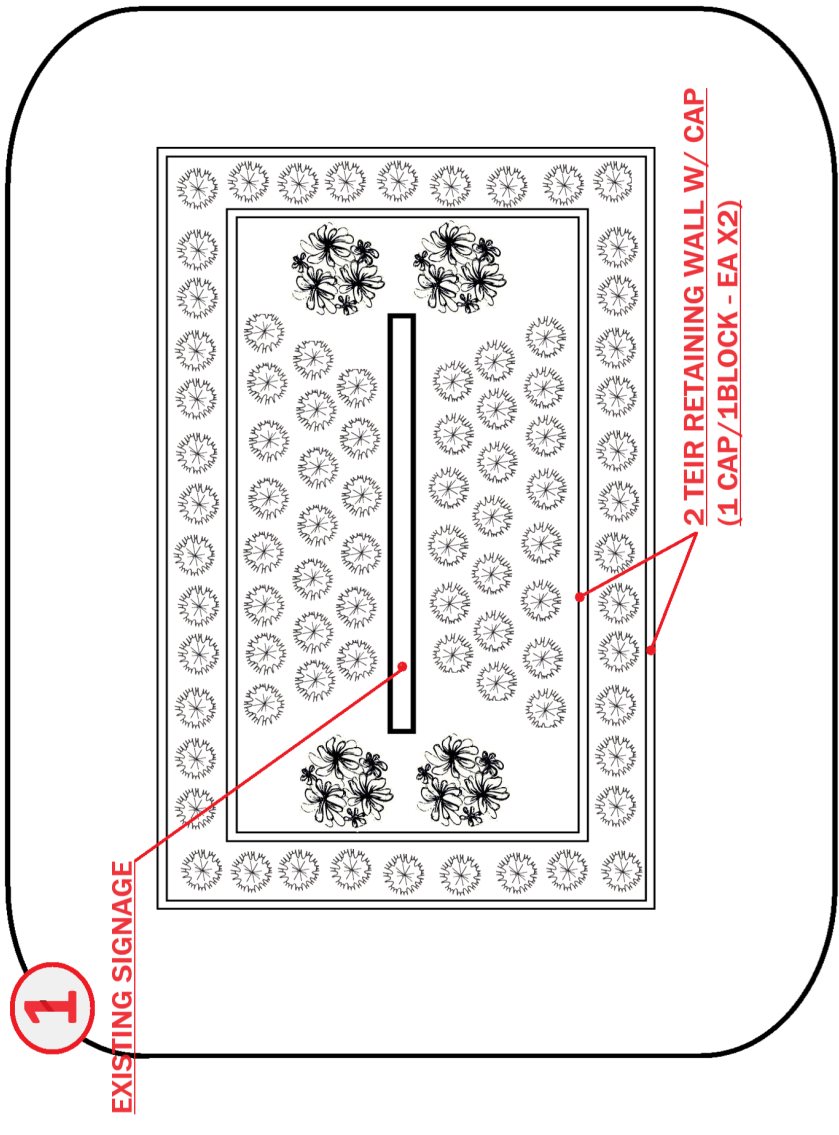

ORDER FOR ESTIMATING AND PLANTING

Quantity	Symbol	Botanical Name	Common Name	Size	Comments
35	AZ	Alpinia zerumbet	Variegated Shell Ginger	3 gal.	AS Shown
66	CS	Coryline spp.	Red Sister Croton	3 gal.	AS Shown
22	GJ	Gardenia jasminoides	Cape Jasmine	36" O.C.	
70	HP	Hamelia patens var. glabra	Dwarf Firebush	3 gal.	AS Shown
540	UM	Urigoe muscari	Blue Lilyturf	1 gal.	18" O.C.
44	MC	Muhlenbergia capillaris	Dwarf Muhley Grass	1 gal.	AS Shown
7	PB	Philodendron bipinnatifidum x 'Lunati'	Dwarf Philodendron Seloum	3 gal.	AS Shown

FORMULA TO DETERMINE SQUARE FEET





GENERAL PLANTING GUIDELINES

1. All trees must be watered prior to being installed (B&B as indicated on the plant list).
2. All trees must be watered after installation.

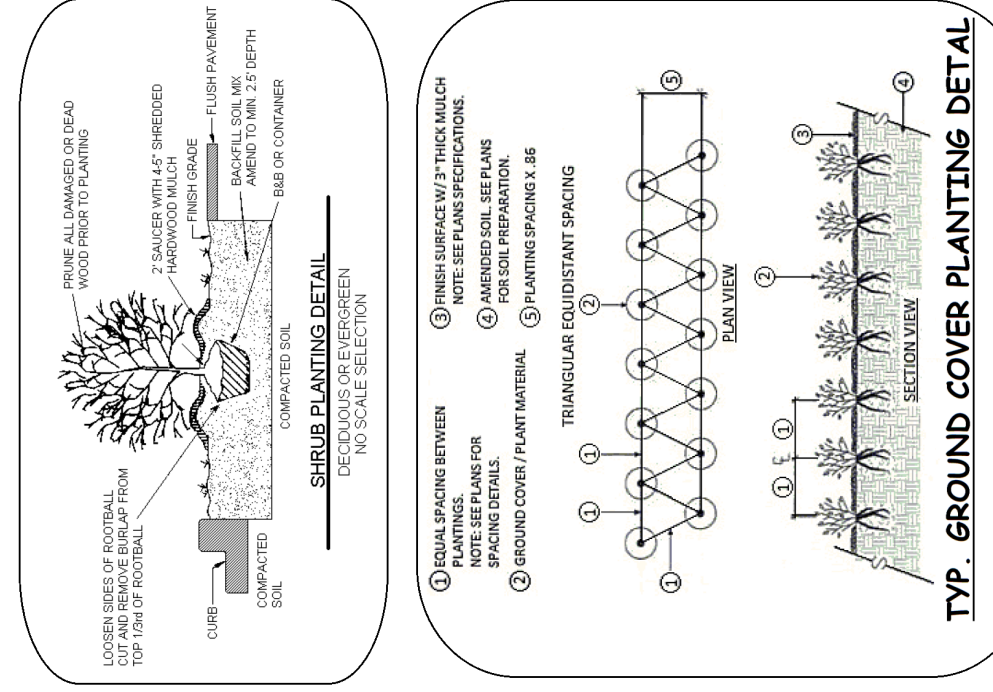

REVISIONS

NO.	DATE	DESCRIPTION

MASTER LANDSCAPE PLAN
PASCO COUNTY, FLORIDA
3032 COLLIER PKWY, LAND 'O LAKES, FL. 34639

AWARD WINNING LANDSCAPE DESIGN

amerson Designs.com
Architectural Landscape Design & Consultation
(352)835-4012

ARCHITECT: D. DAMERON
CHECKED: N.D.
DATE: 4/24/2024
SCALE: 1" = 5'
JOB NO.: 24-0009
SHEET NO.: L-1

amerson Designs.com
Architectural Landscape Design & Consultation
(352)835-4012

FNGLA
FLORIDA NURSERY, GROWERS AND LANDSCAPE ASSOCIATION
Leading Florida's Green Industry

SCALE: 1" = 5'

CALL 48 HOURS BEFORE YOU DIG
It's the Law!
1-800-432-4770