

Plan Type:
Block Plan

Name:
Lady Minto / Gulf Islands Hospital




Revised: July 2017

Address: **Crofton Road / #135 & 137**



Building Construction: **Type 3/5**

Floors: **2**

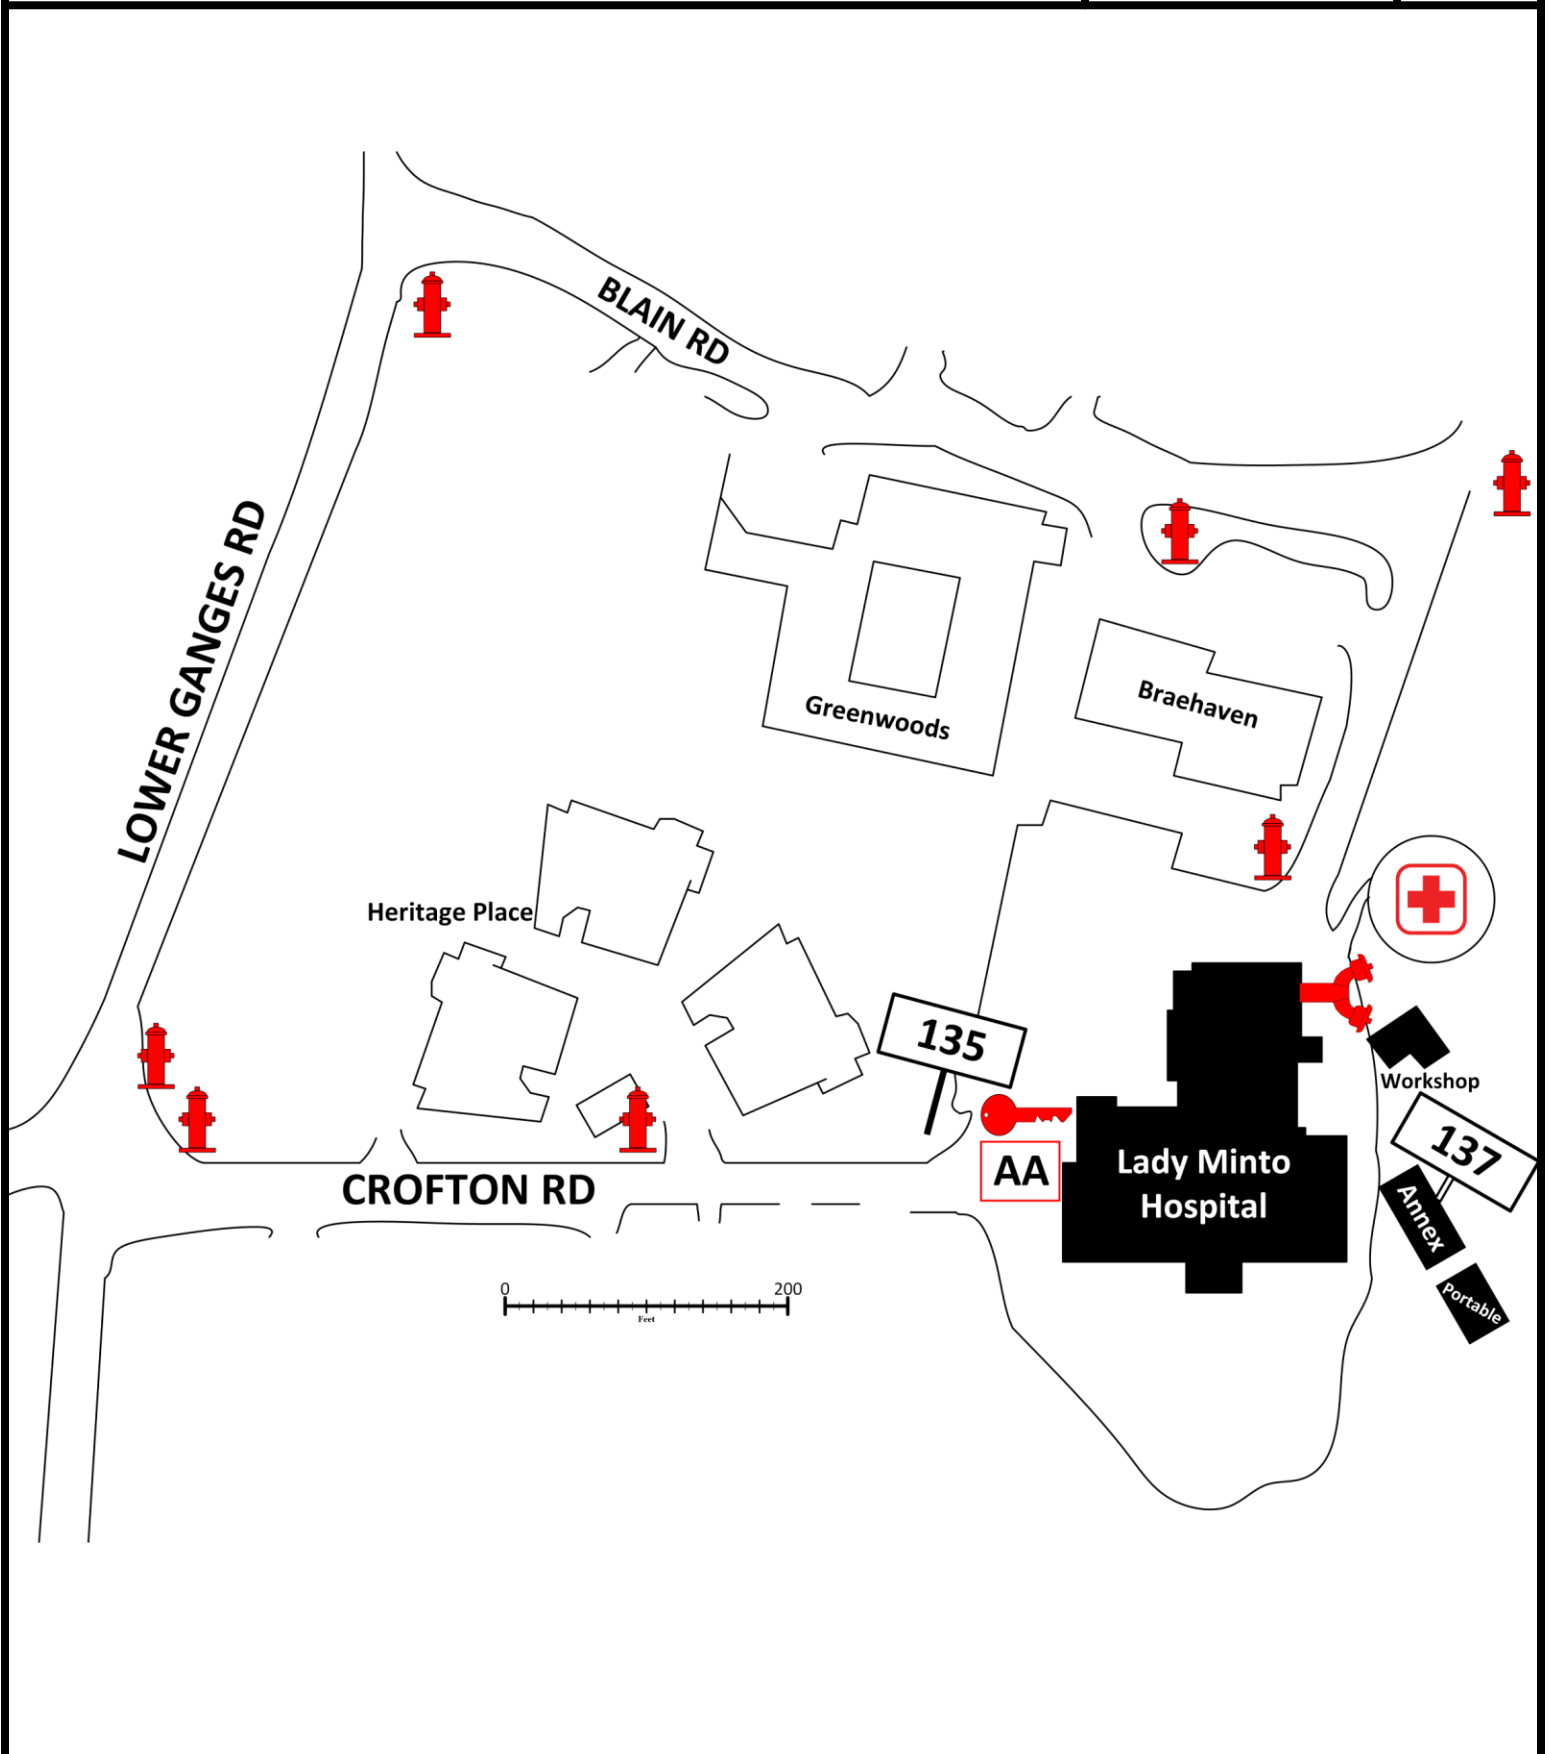

Pre-Incident Plan - Salt Spring Island Fire Rescue



Plan Type:
Site Plan

Name:
Lady Minto / Gulf Islands Hospital

Revised: **June 2017**




Address: **Crofton Road / #'s 135 & 137**



Building Construction:

Type 3/5


Floors: **2**

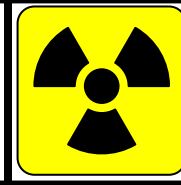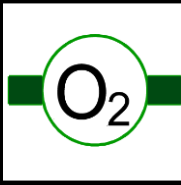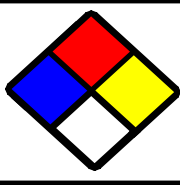

L x W (ft): **180 x 200**

Ft²: **~45,000**

Protection Sprinkler % **100**

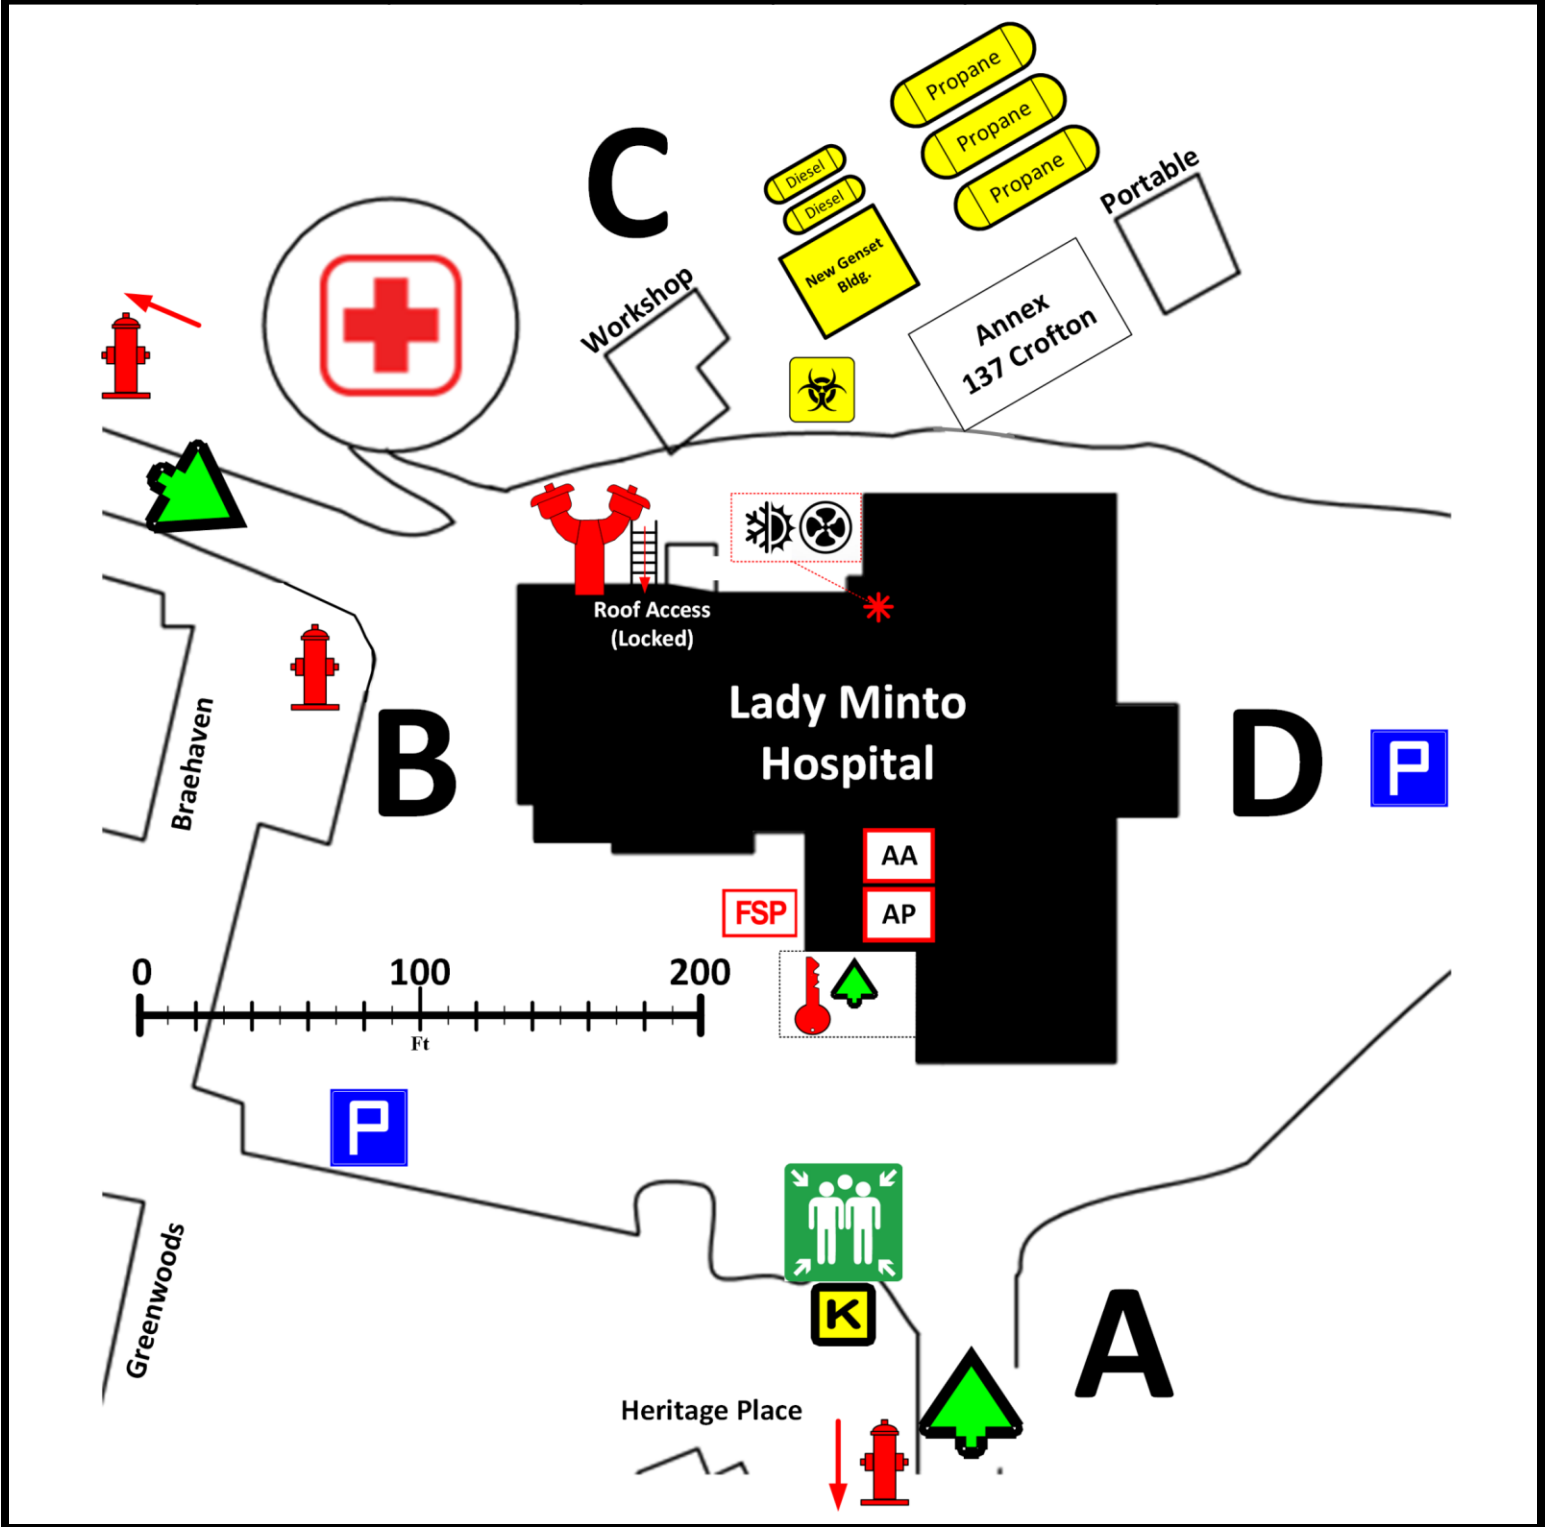

Pre-Incident Plan - Salt Spring Island Fire Rescue



Plan Type:
Main Floor

Name:
Lady Minto / Gulf Islands Hospital


Revised: **June 2017**

Address: **Crofton Road / #135**



Building Construction: **Type 5 w/mixed Type 3**


Floors: -

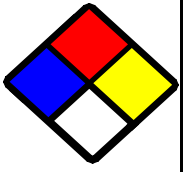

L x W (ft): **185 x 205**

Ft²: **~25,000**

Protection Sprinkler % **100-wet**

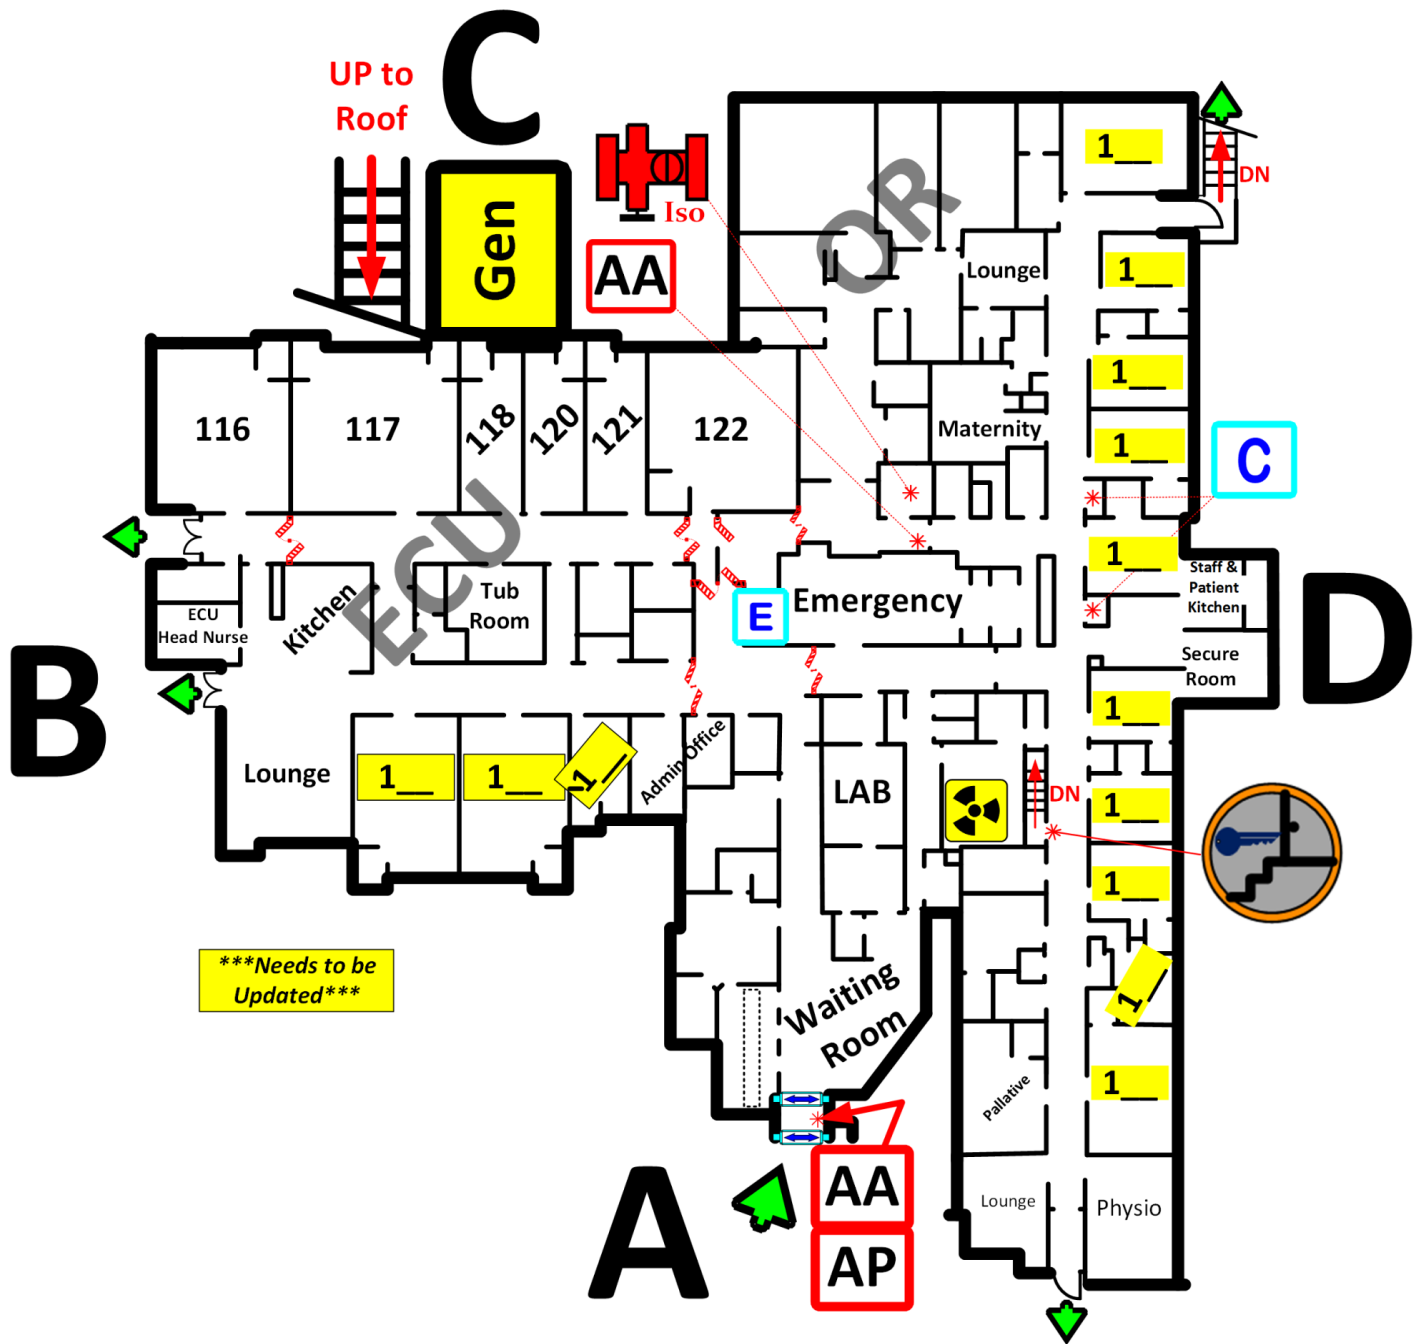

Pre-Incident Plan - Salt Spring Island Fire Rescue



Plan Type:
Basement

Name:
Lady Minto / Gulf Islands Hospital


Revised: **June 2017**

Address: **Crofton Road / #135**



Building Construction: **Type 5 w/mixed Type 3**


Floors: -

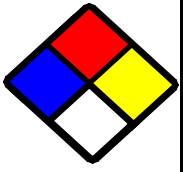

L x W (ft): **100 x 100**

Ft²: **~20,000**

Protection Sprinkler % **100**

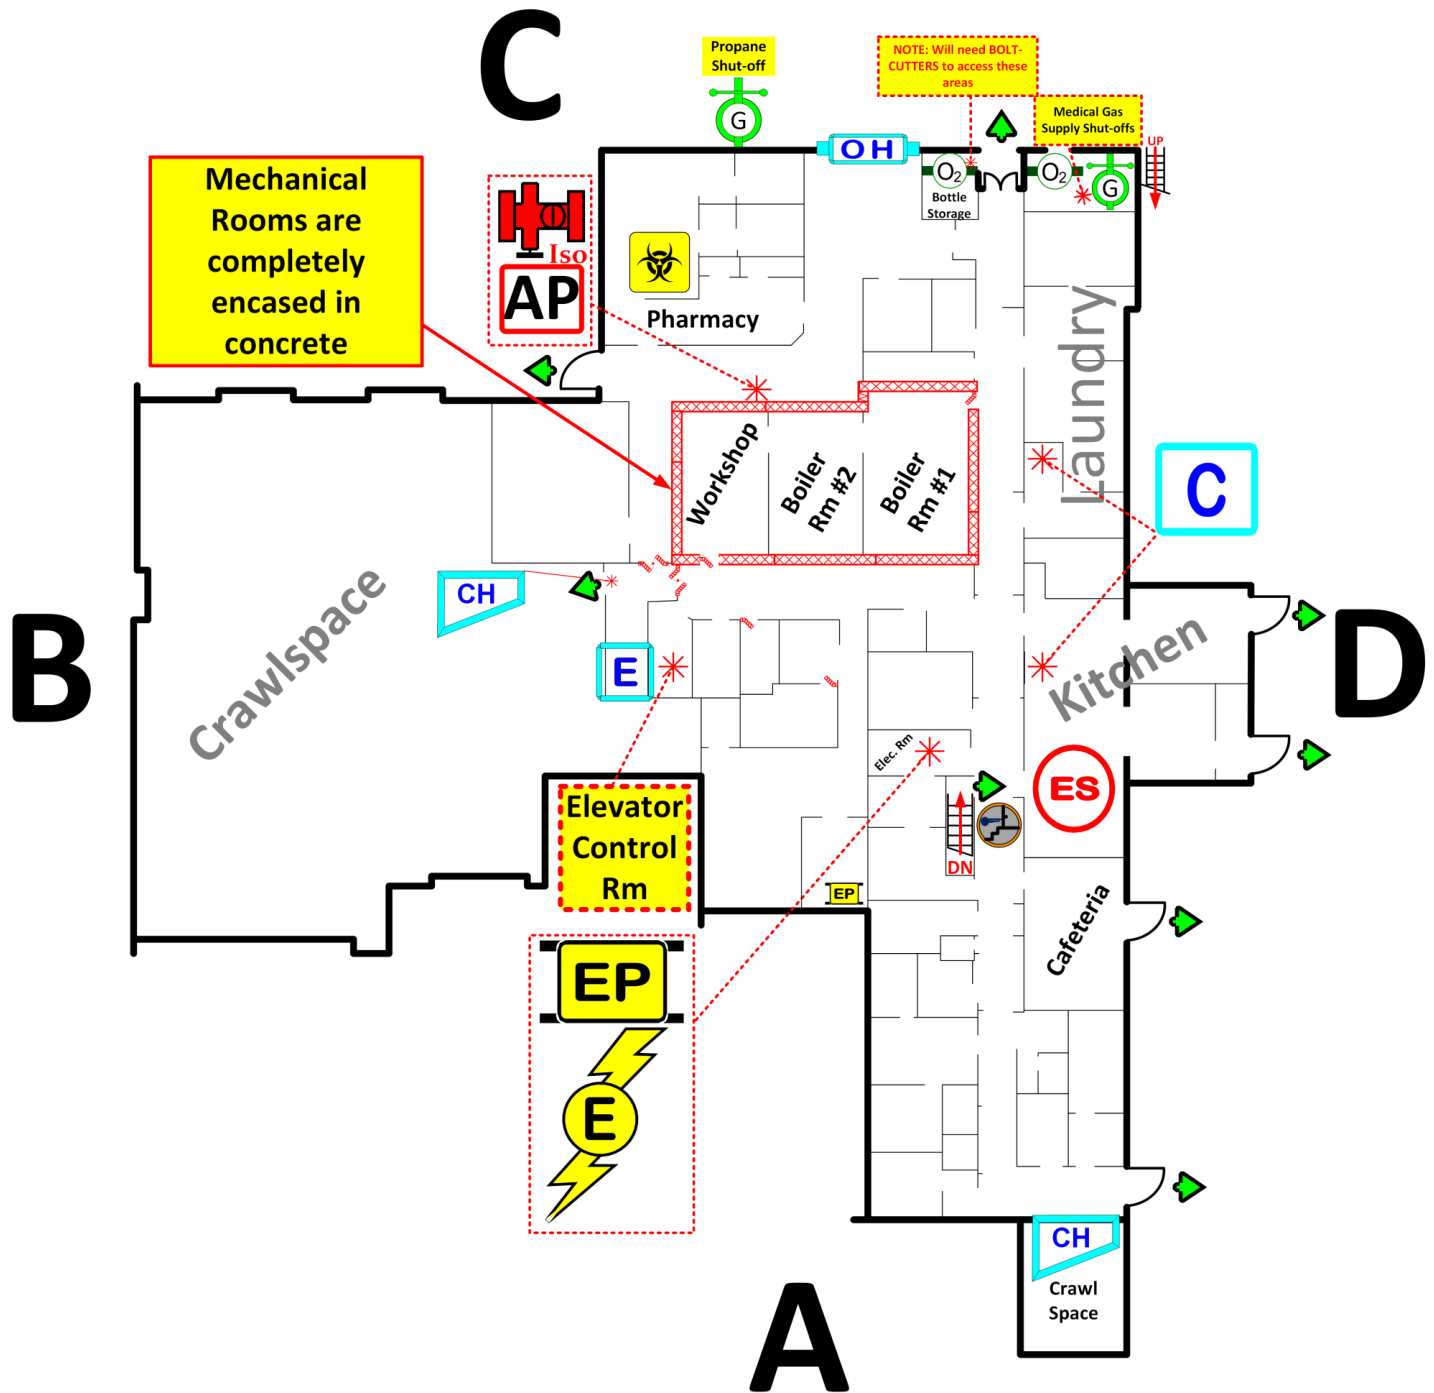

Pre-Incident Plan - Salt Spring Island Fire Rescue



Plan Type:
Annex

Name:
Lady Minto / Gulf Islands Hospital

Revised: **Aug/2017**

Address: **Crofton Road / #137**



Building Construction: **Type 5**


Floors: **2**



L x W (ft): **55 x 30**

Ft²: **~3,400**

Protection Sprinkler % **0**

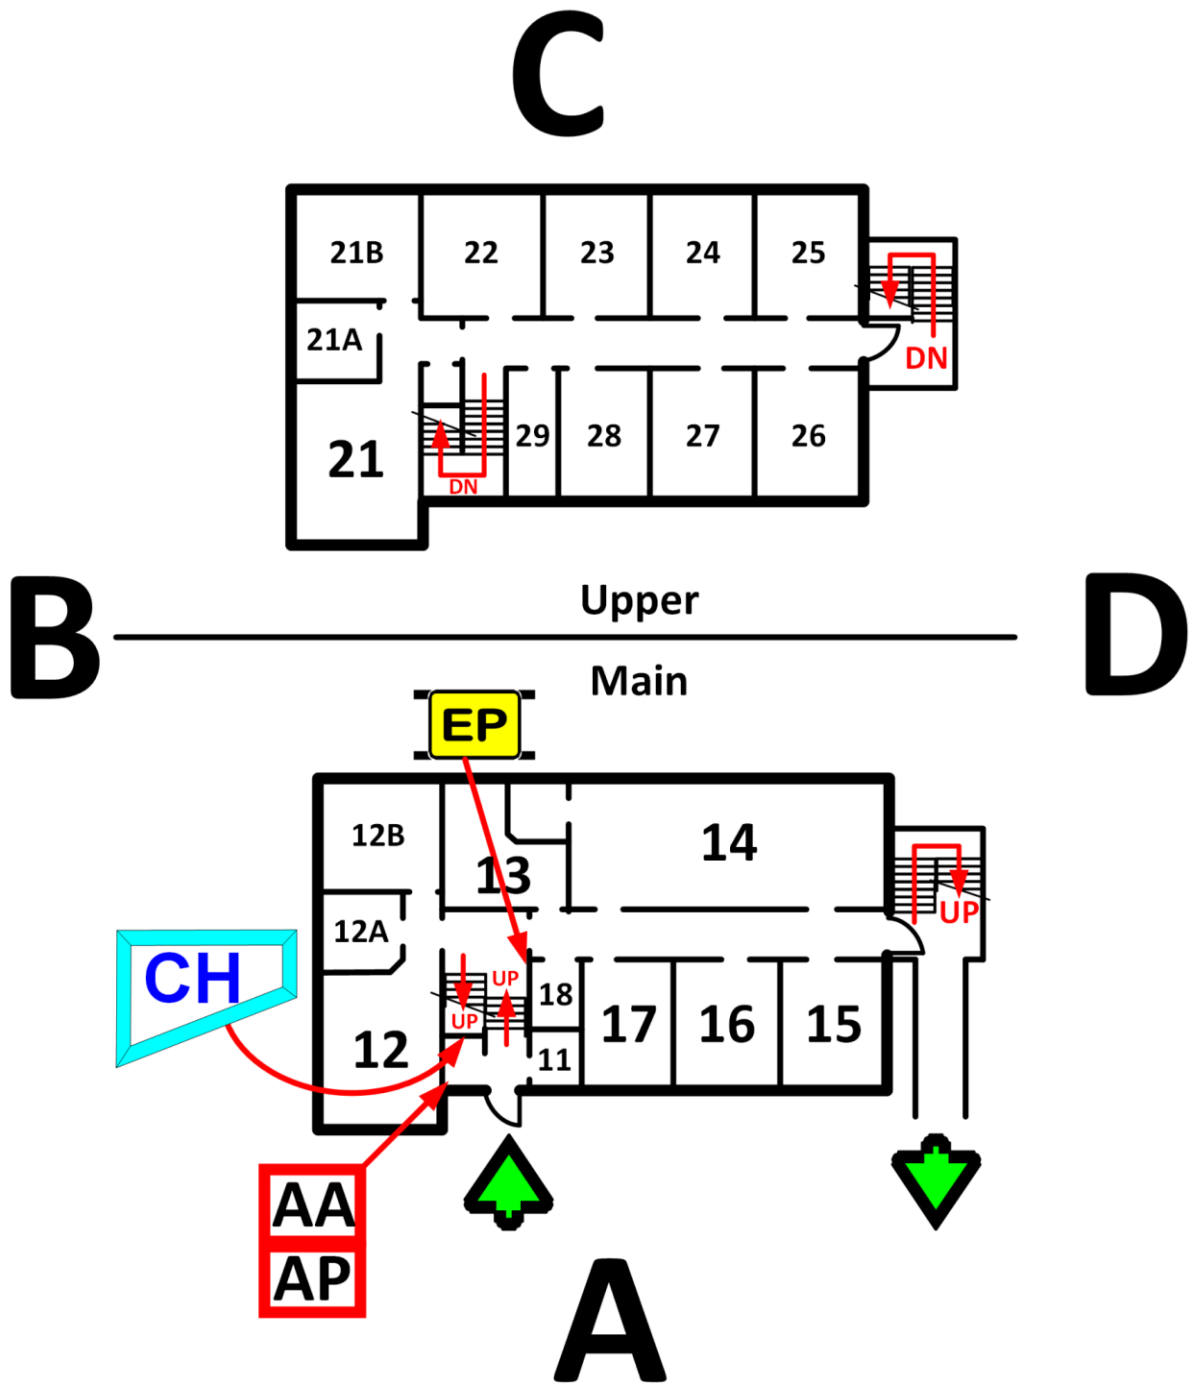

Pre-Incident Plan - Salt Spring Island Fire Rescue



Plan Type:
Portable

Name:
Lady Minto / Gulf Islands Hospital

Revised: **Aug/2017**

Address: **Crofton Road / #137**




Building Construction: **Type 4?**

Floors: **1**

L x W (ft): **35 x 30**

Ft²: **~1,000**

Protection Sprinkler % **0**

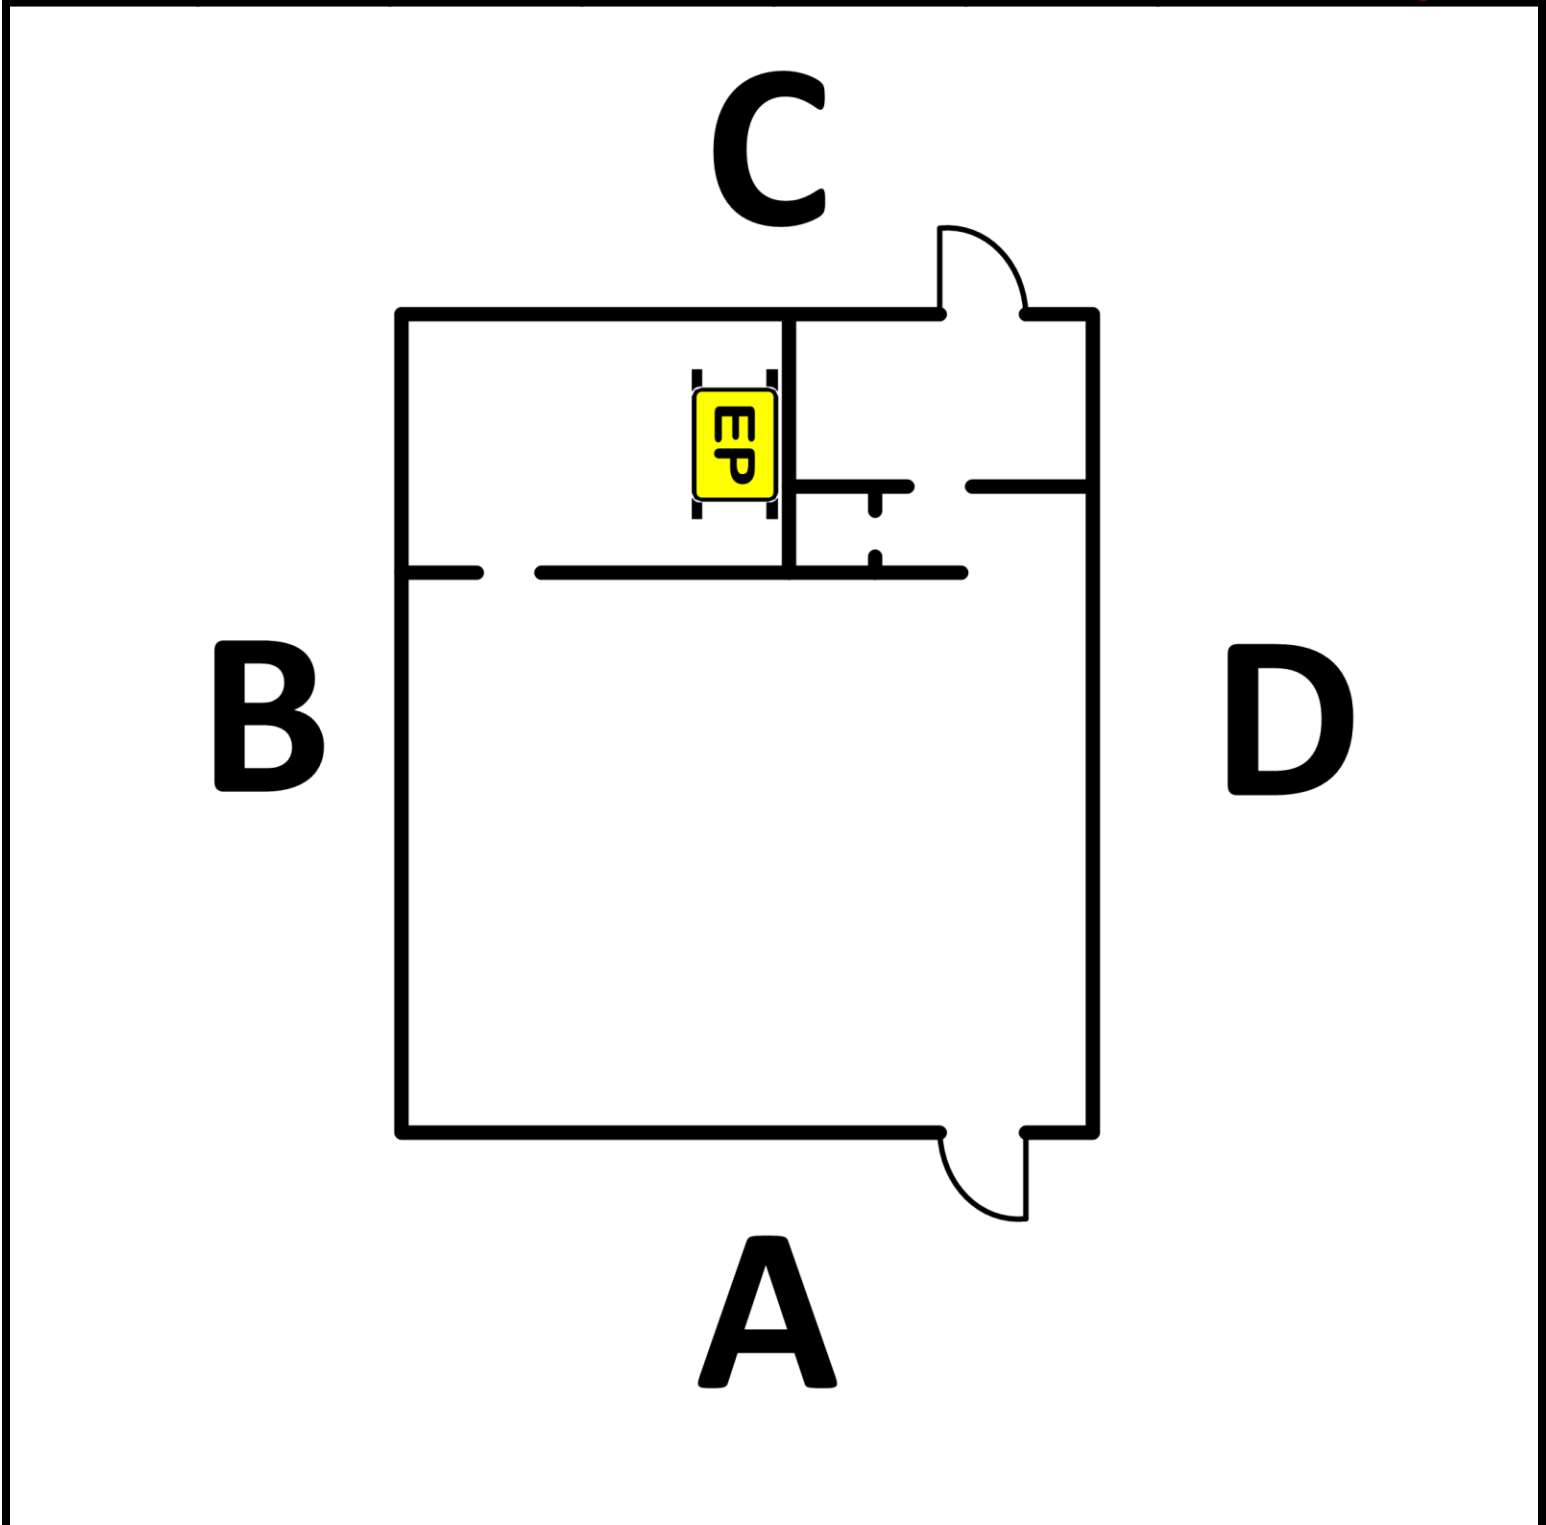



Building Name:

Address:

Road Name

Civic #

Revision #

Date:

Cross Street:

Number of Floors:

Building Width:

Building Height:

Building Length:

Y N

Construction Type:

Light Weight Construction:

*Note:

Hydrant:

GPM Flow:

Fire Department Connection (FDC):

Sprinkler Protected: Y N

Residential Water Shut Off:

Sprinkler Room:

Special Hazards:

Collapse Zone:

Annunciator Panel:

Fire Alarm Panel:

Main Electrical Room:

AMPS:

Propane Location:

Tank Size:

Lock Box:

HAZMAT Contents:

Back-Up Generator:

Special Comments:

Emergency Contact Info:

Primary Contact Name:


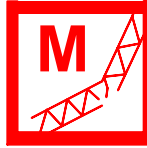

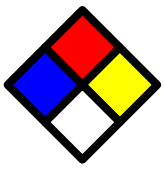





Primary Phone #:
















Title:

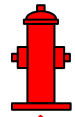Additional Info:

Salt Spring Island Fire Rescue Pre-Incident Plan Symbols



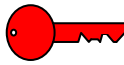





Revised AUGUST, 2017




 
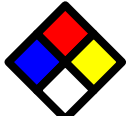

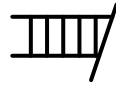


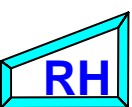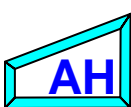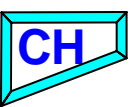
	Lightweight Wood Truss (Roof &/or Floor)		Lightweight Metal Truss (Roof &/or Floor)		Bow String Truss
	Dangerous Goods		Bad Reception Area		Silent Floors
	Tender Shuttle Area		Sprinklers		No Sprinklers

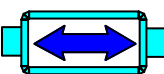	Alarm Annunciator		FD Connection		Sprinklered (Wet)
	Alarm Panel		Hydrant		Sprinklered (Dry)
	Sprinkler Valve		Potential Hazard		Oxygen Supply
	Lock Box		Extinguisher System		Gas Shut-off
	FF Elevator		Muster Point		Water Shut-off

	Main Electrical Shut-off		Generator		Electrical Kiosk		Electrical Panel
--	--------------------------	---	-----------	---	------------------	---	------------------

	Comp. Gas Cylinder/ Fuel Storage		704		Mantrap		Truss Direction
--	----------------------------------	---	-----	---	---------	---	-----------------

	Roof Hatch		Attic Hatch
	Crawlspace Hatch		Skylight
	Overhead Door		Sliding Door
	Elevator		Chute

	HVAC System		Overhead Wires
	Self-Locking Door		Fence
	HAZMAT Location		Fire Wall
	Stairs		Fire Door
	Entrance / Exit		Storm Drain