
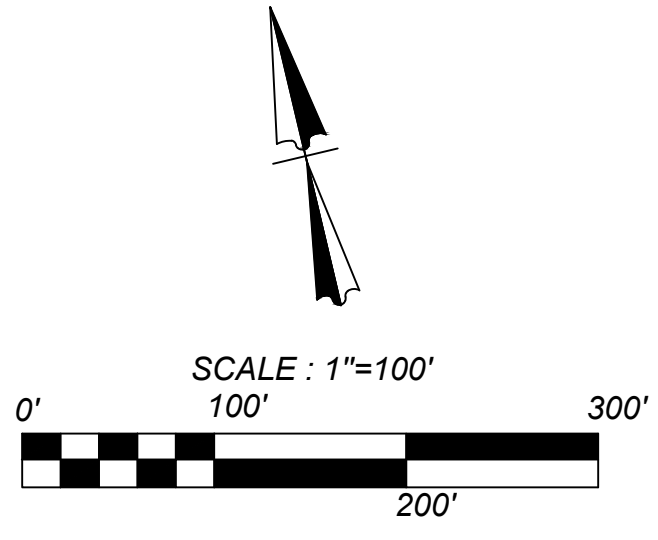
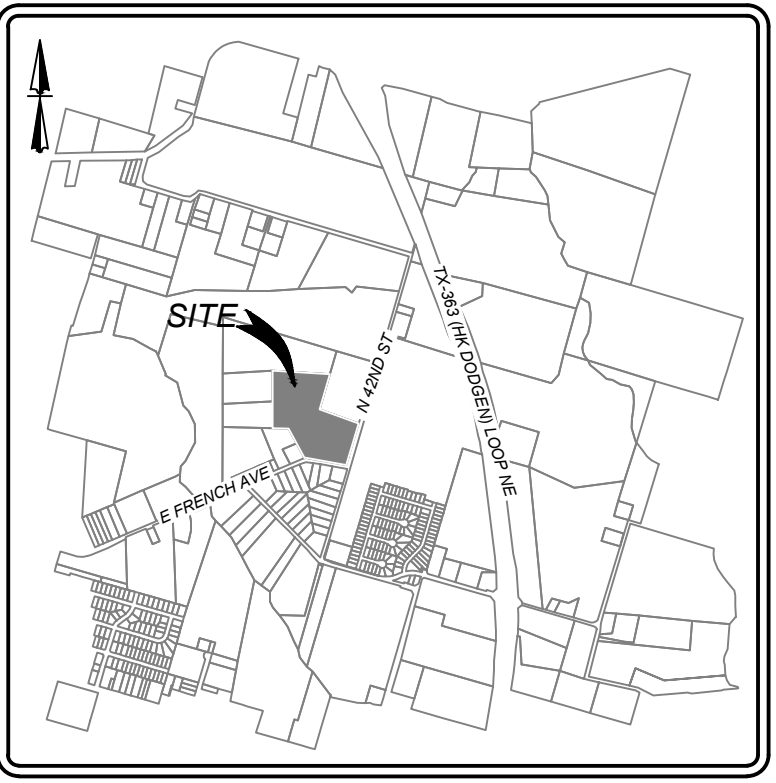


50' LOTS	157
45' LOTS	97
OPTIONAL 50' LOTS	4
TOTAL LOTS	258

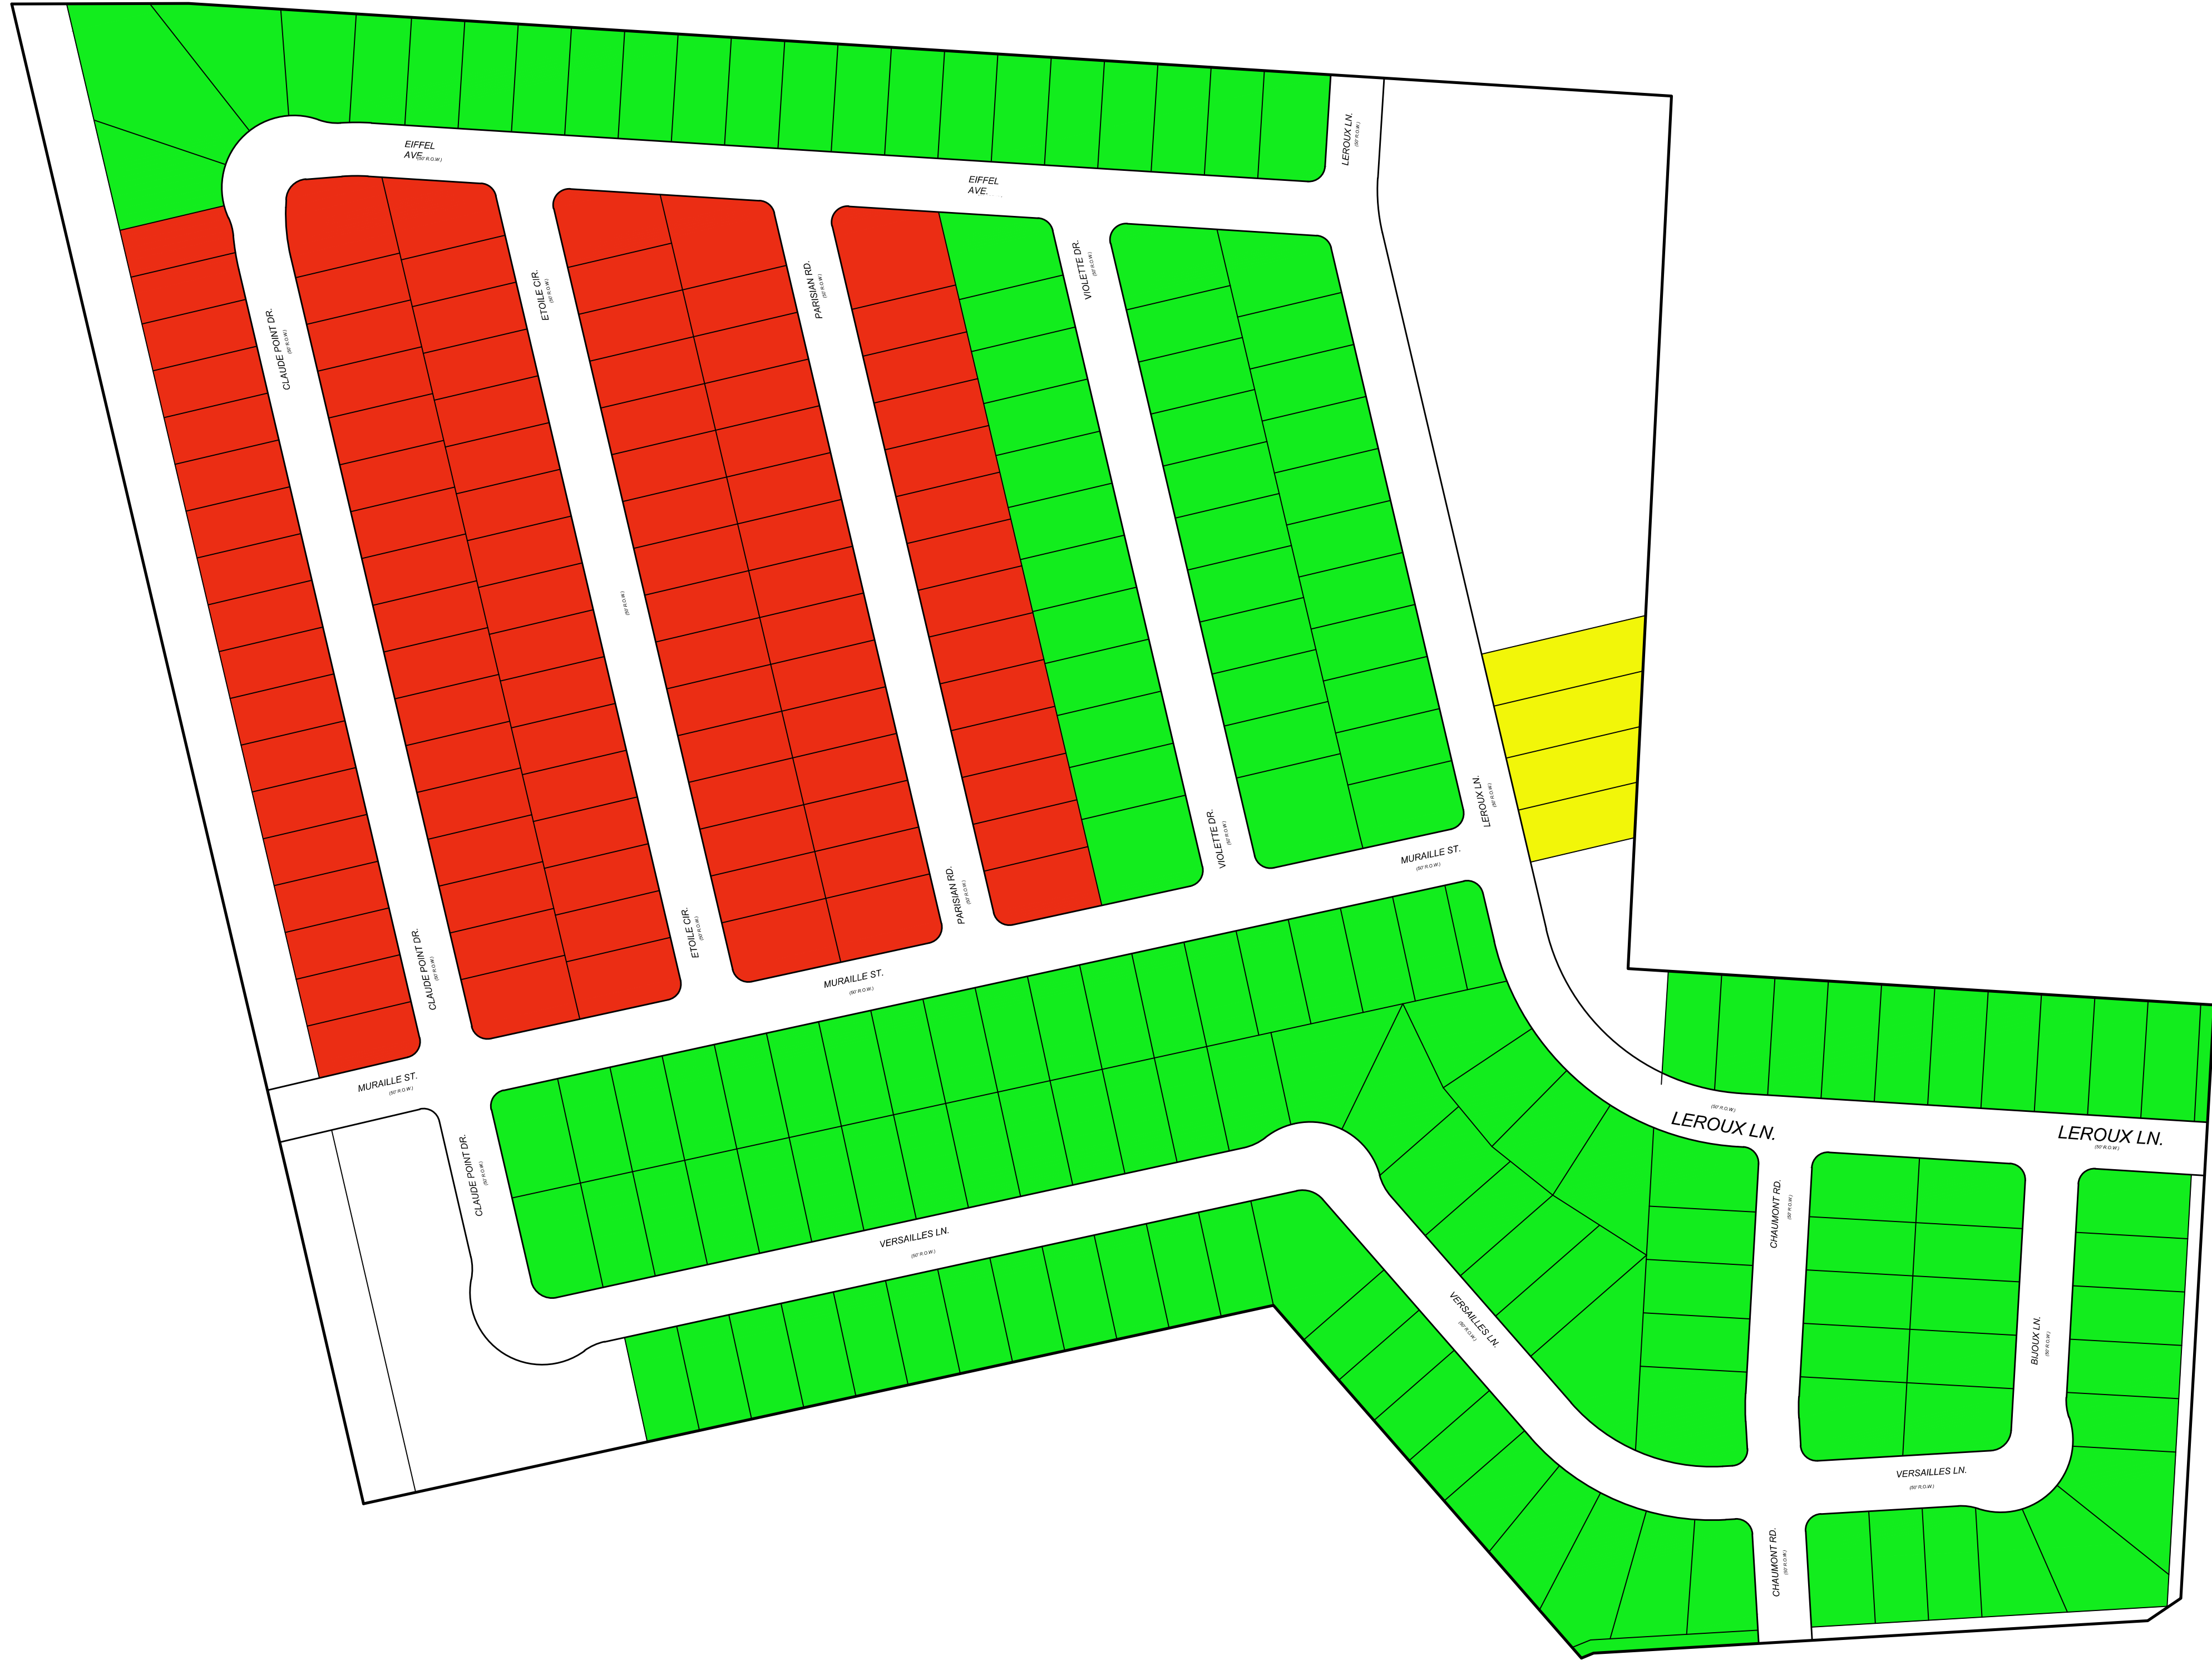

FRENCH HILL SUBDIVISION
BELL COUNTY
LOT LAYOUT

Date: Feb 09, 2023, 3:08pm User ID: mjglen
File: U:\Projects\1038\18 UT Design\Exhibits\Cad\Layout Exhibit With 45FT LOTS.dwg

THIS DOCUMENT HAS BEEN PRODUCED FROM MATERIAL THAT WAS STORED AND/OR TRANSMITTED ELECTRONICALLY AND MAY HAVE BEEN INADVERTENTLY ALTERED. RELY ONLY ON FINAL HARDCOPY MATERIALS BEARING THE CONSULTANT'S ORIGINAL SIGNATURE AND SEAL.