

Think

Architecture

Architecture
Interior Design
Landscape Architecture
Land Planning
Construction Management

5151 South 900 East, Suite 200
Salt Lake City, UT 84117
Ph: 801.269.0055
Fax: 801.269.1425
www.thinkaoec.com

The designs shown and described herein including all technical drawings, graphic representation & models thereof, are proprietary & can not be copied, duplicated, or commercially exploited in whole or in part without the sale and express written permission from ASWNI-JSA Architects, Inc.

These drawings are available for limited review and evaluation by clients, consultants, contractors, government agencies, vendors, and office personnel only in accordance with this notice.

BRICKYARD PLAZA APARTMENTS
YACOEL 2011 PARTNERS

1122-1250 E. BRICKYARD ROAD
SALT LAKE CITY, UTAH

PROJECT NO. 18129

DATE: 12 OCT. 2018



REVISIONS:

SHEET TITLE:

SITE-PLAN


SHEET NUMBER:

A101

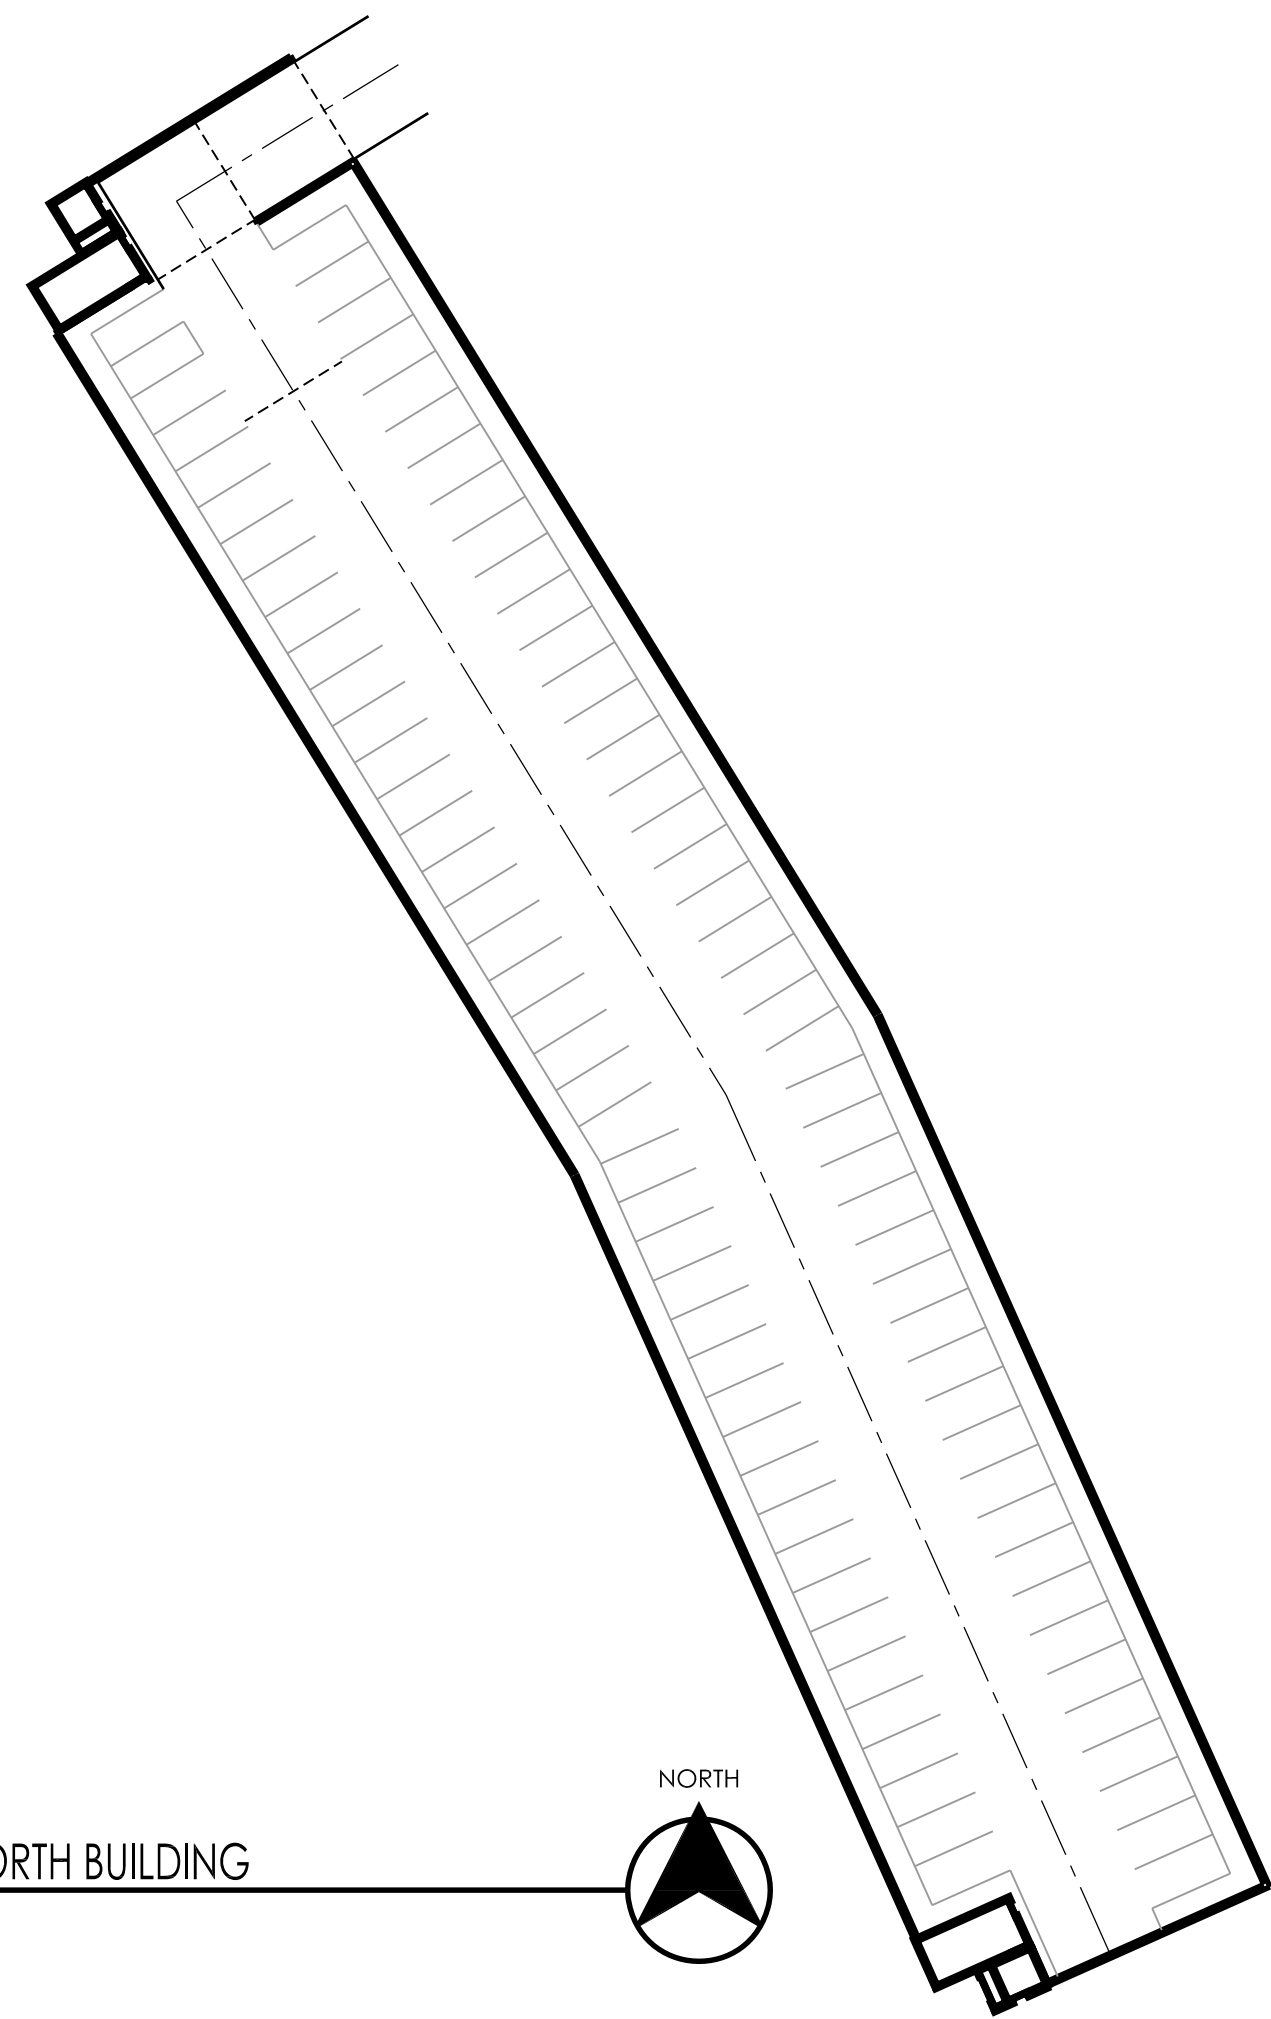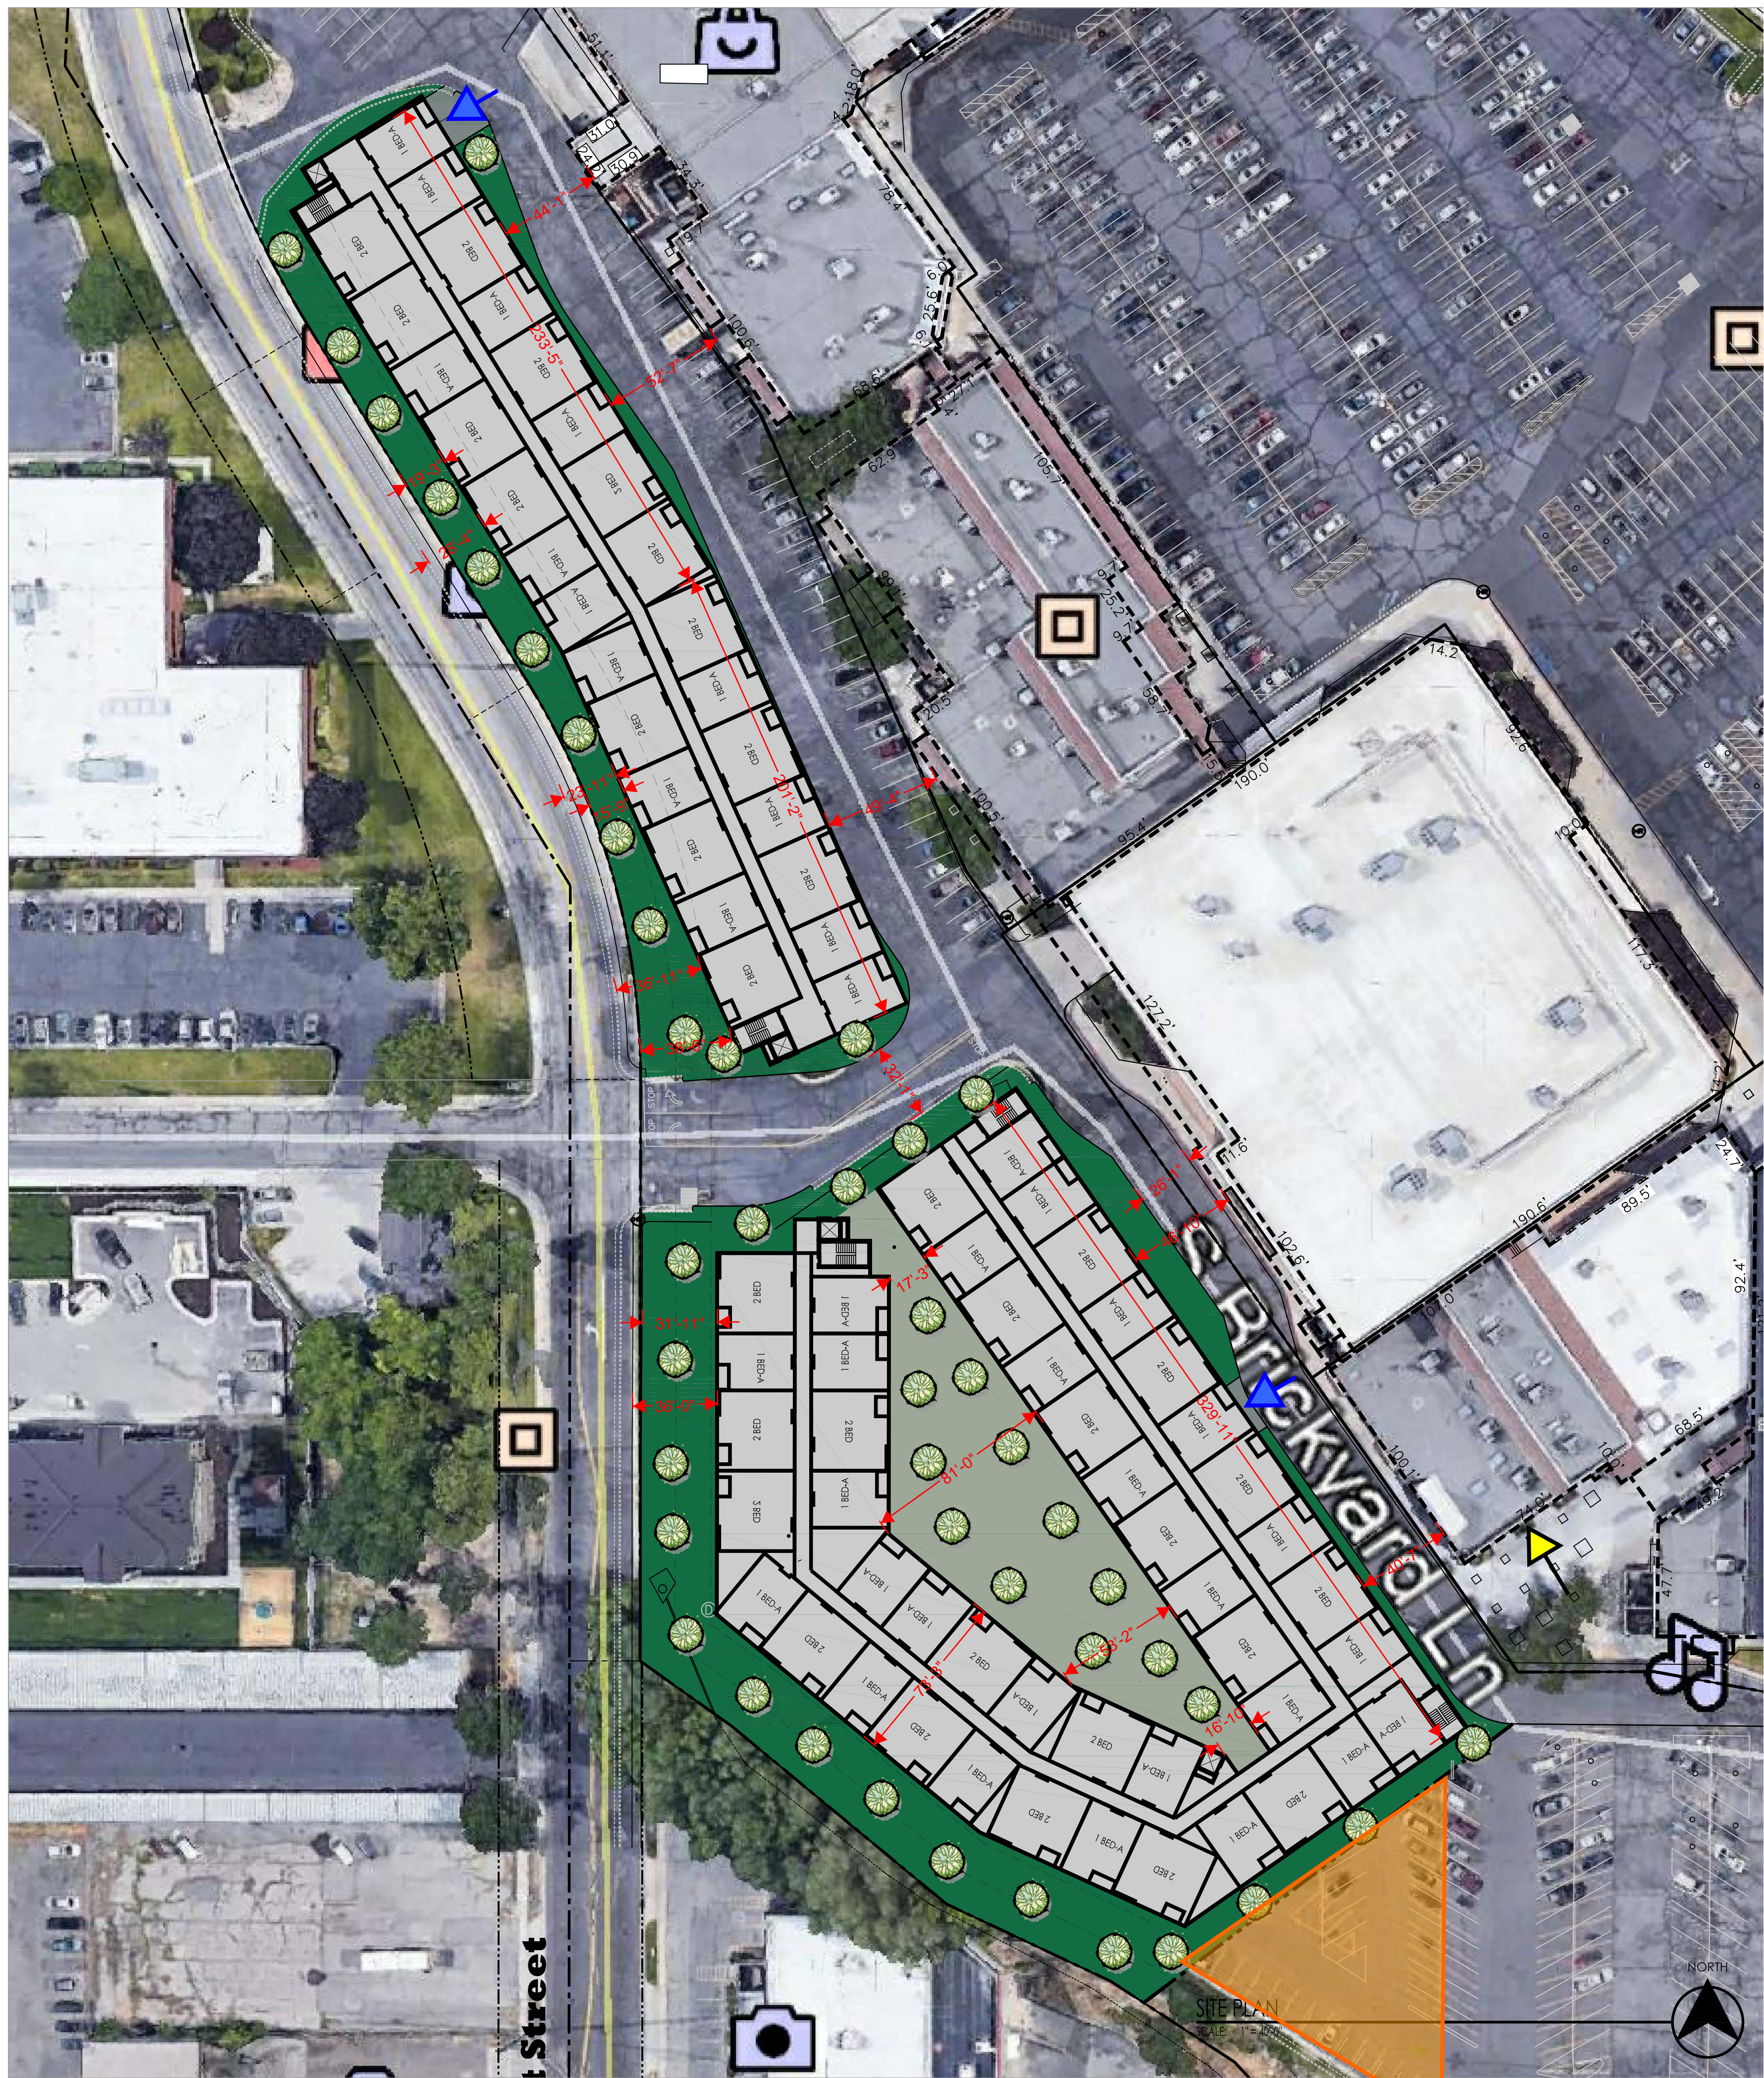

PARKING LEVEL NORTH BUILDING

SCALE: 1"=40'-0"

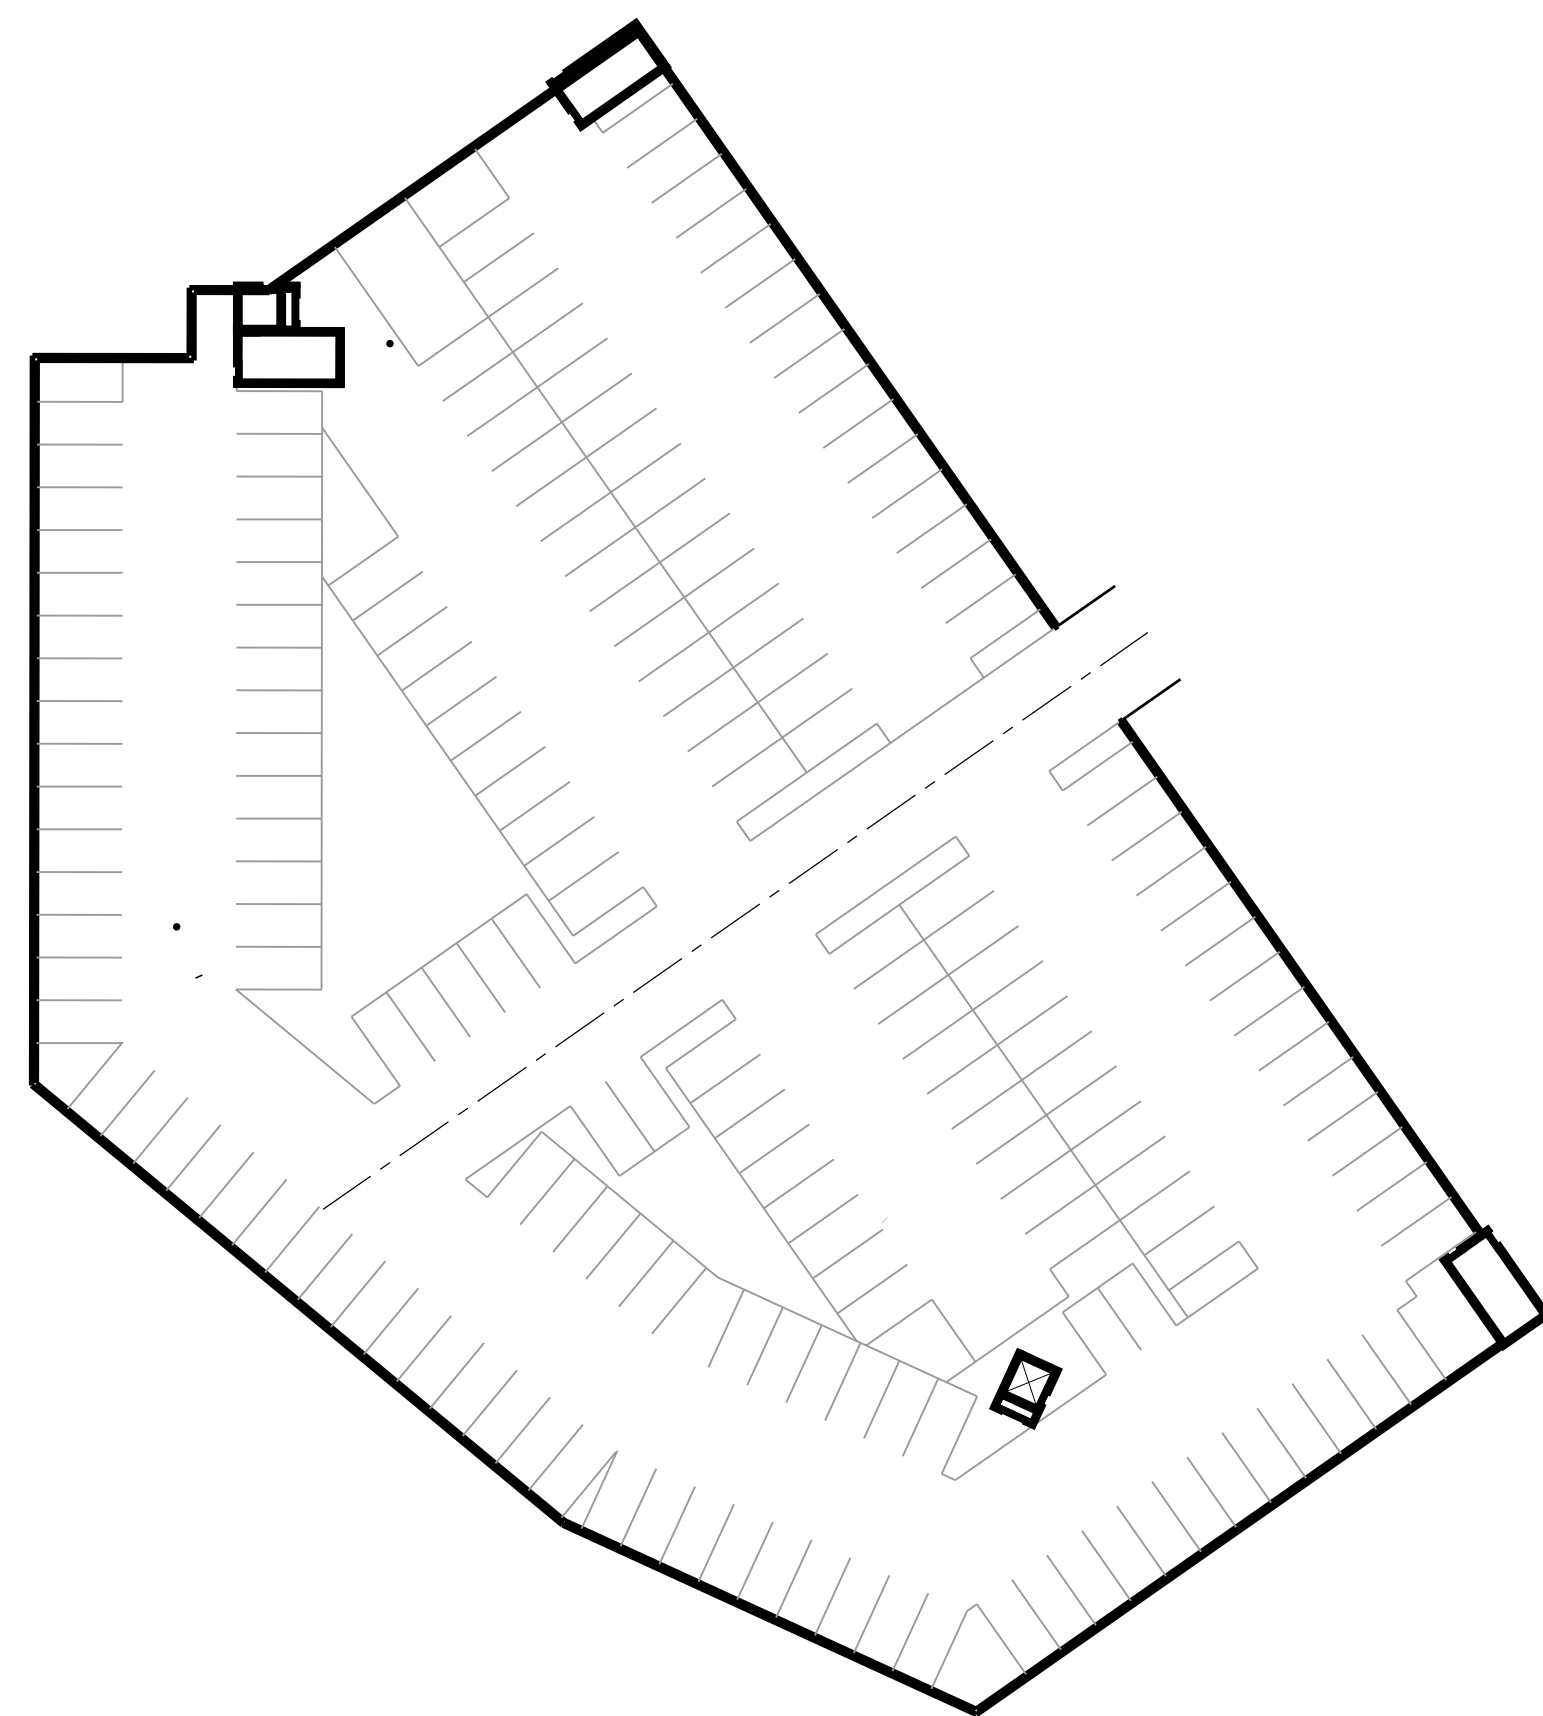

PARKING LEVEL SOUTH BUILDING

SCALE: 1"=40'-0"

FOR REVIEW - NOT FOR CONSTRUCTION