


LANDSCAPE DESIGN  
 for  
**WESTLAKE BUTTERFLY GARDEN**

by  
**ROGER SANDERSON**  
 TEXAS DISCOVERY GARDENS

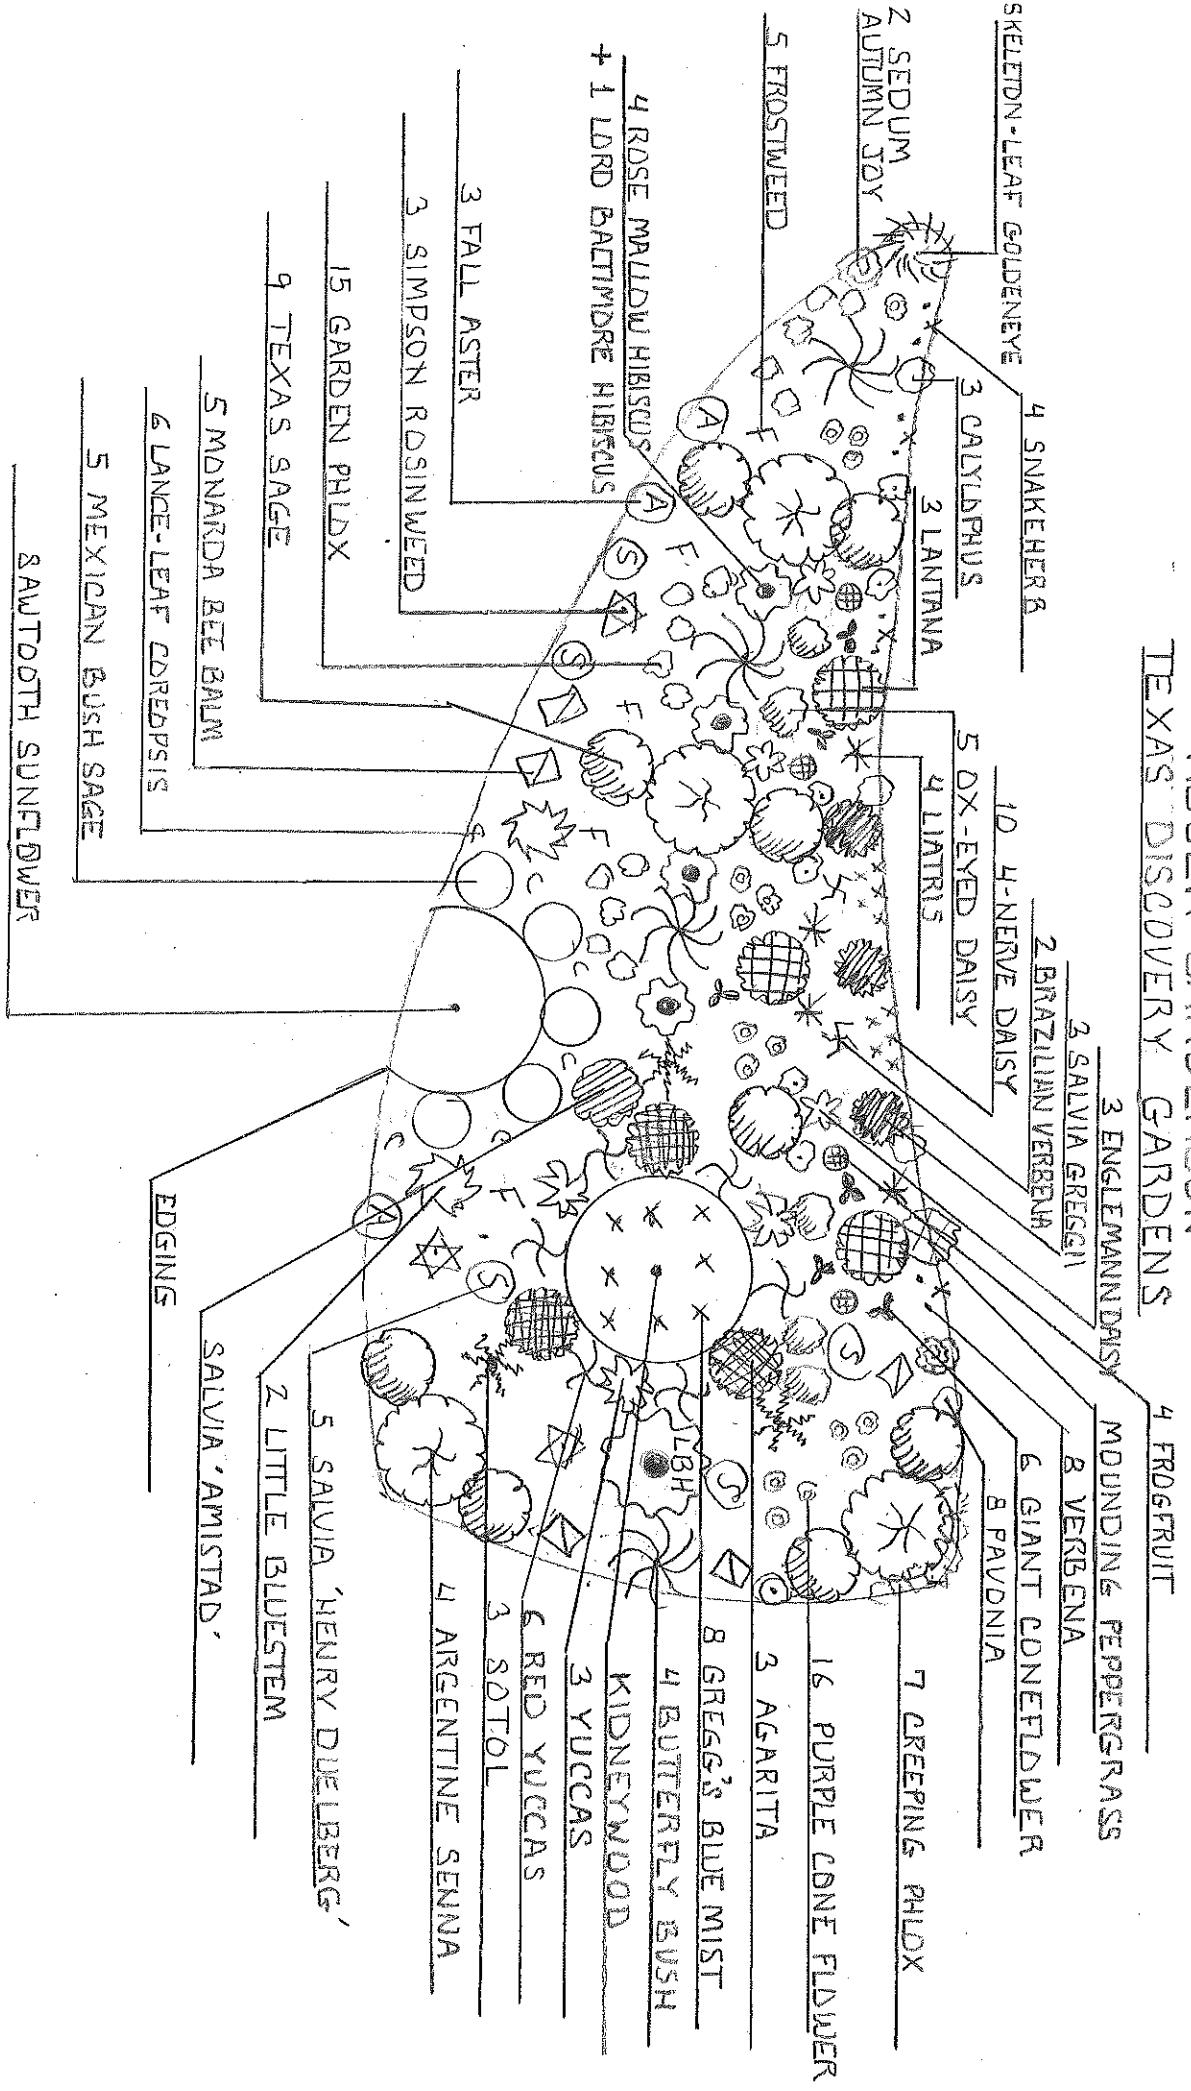

SCALE: 1" = 10'