

Lot Plan Information


Legal Description: _____ Municipal Address: _____

Lot: 29

Block: 6

Coaldale, AB

Plan: 131 2937

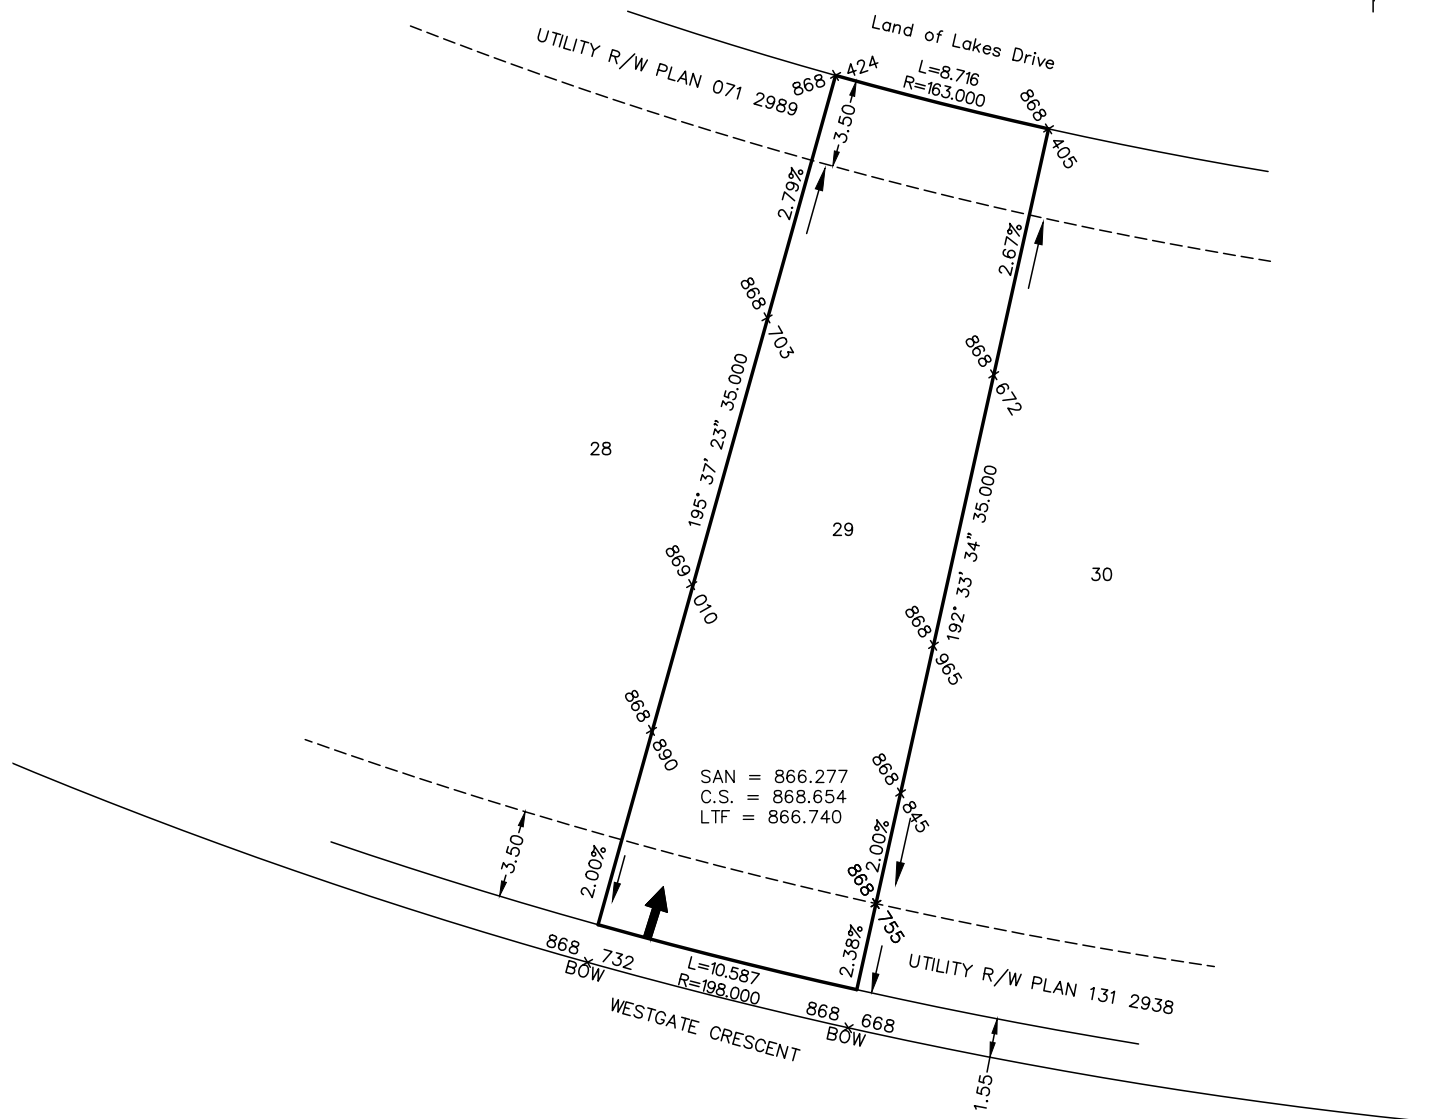

SAN = 866.277
 C.S. = 868.654
 LTF = 866.740

Legend

- Driveway Position is indicated thus.... →
- All distances in meters unless otherwise noted
- B.O.W. indicates Back of Walk
- All grades given are Design Grade unless noted otherwise.
- Lot Serviced With:
 - 25mm Water Line
 - 100mm Sanitary Line
 - 38mm Storm Line

Design Elevations

- Sanitary Sewer Invert = 866.277
- Lowest Top of Footing = 866.740
- Curb Stop = 868.654

Westgate Landing Residential Subdivision

File: Lot 29 Block 6 Plan 131 2937

Date: September 7, 2021

Scale: 1: 300



MARTIN
 GEOMATIC CONSULTANTS LTD
 LETHBRIDGE, ALBERTA
 403-329-0050