




**DINING ROOM ELEVATION - OPTION ONE**

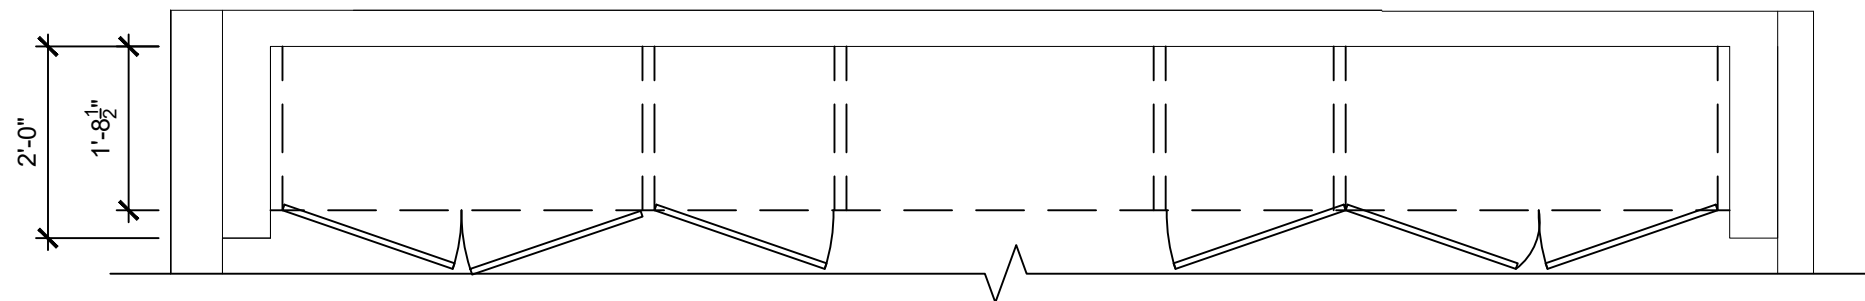

**DINING ROOM PLAN - OPTION ONE**

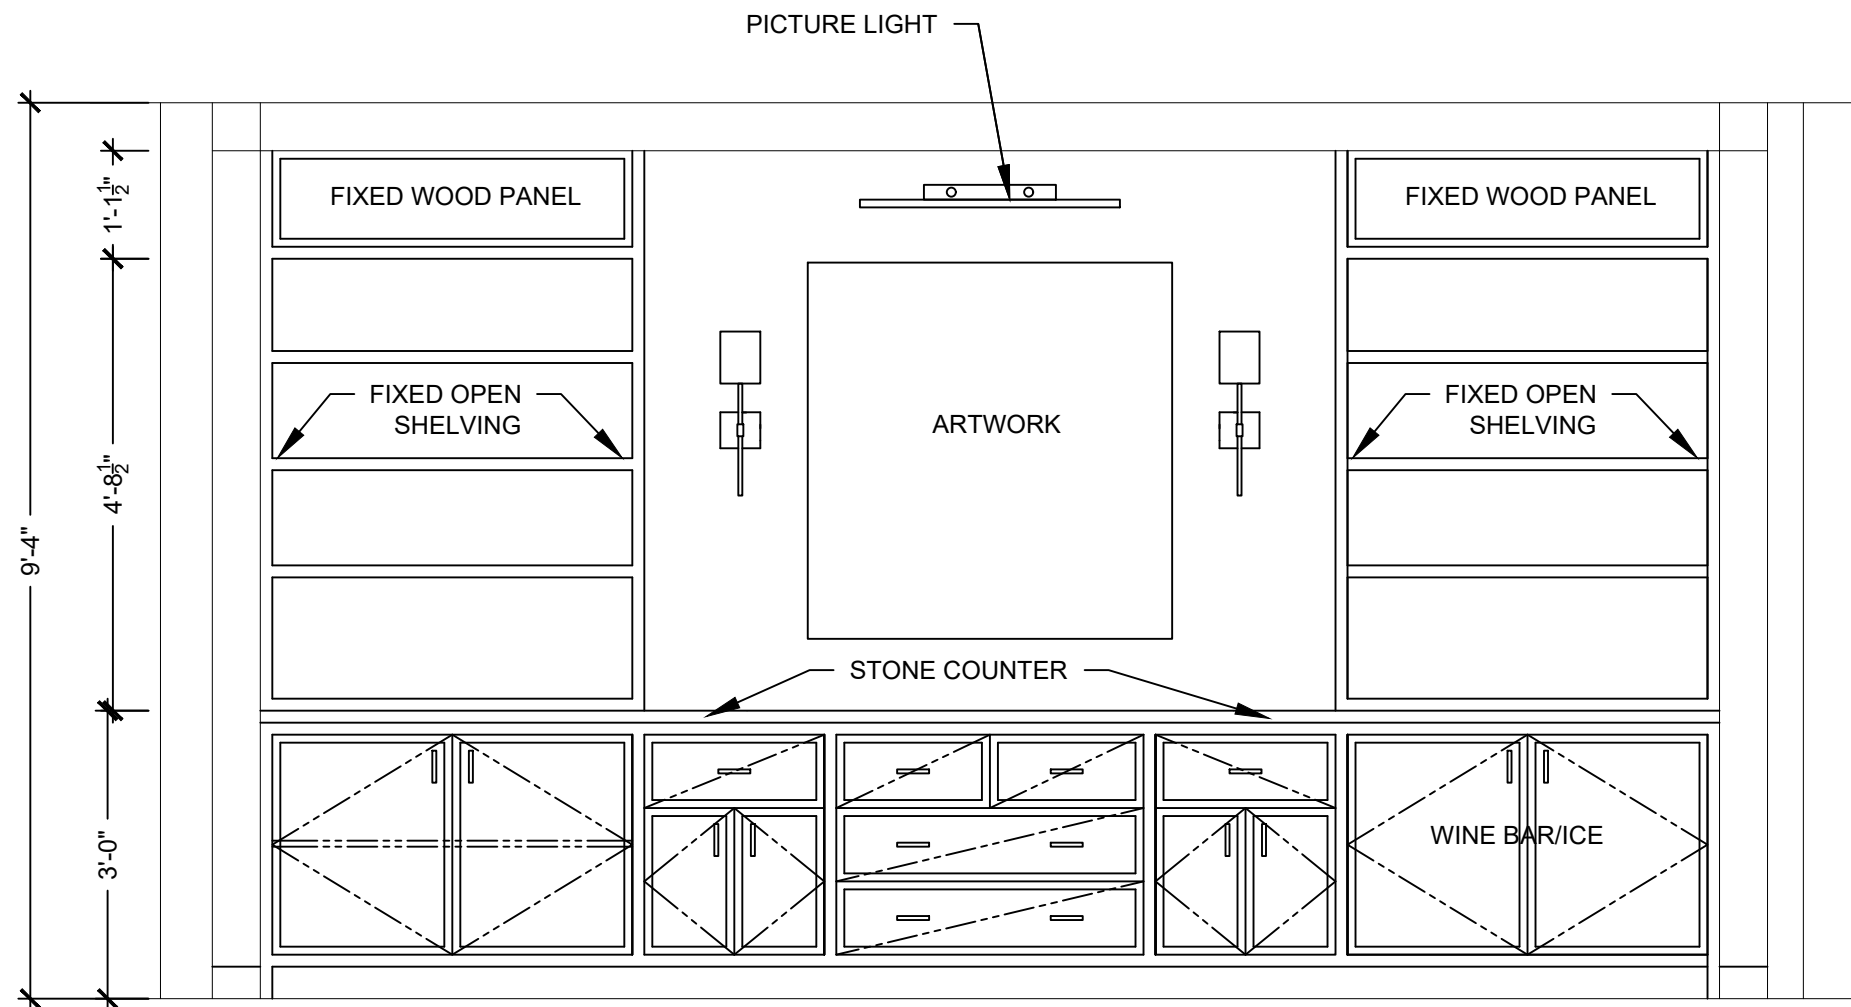

**DINING ROOM ELEVATION - OPTION TWO**

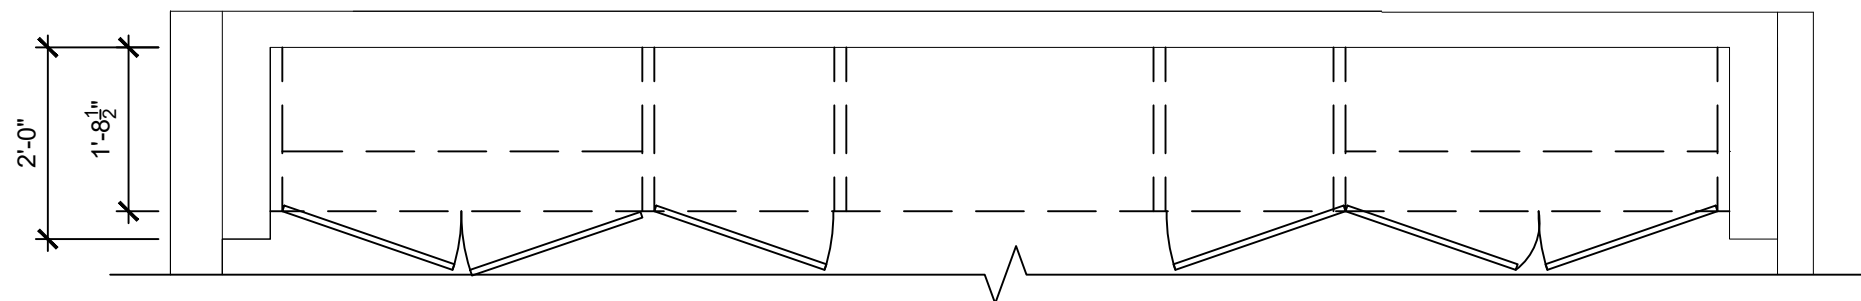

**DINING ROOM PLAN - OPTION TWO**