




LAUNDRY ROOM ELEVATION - OPTION 1

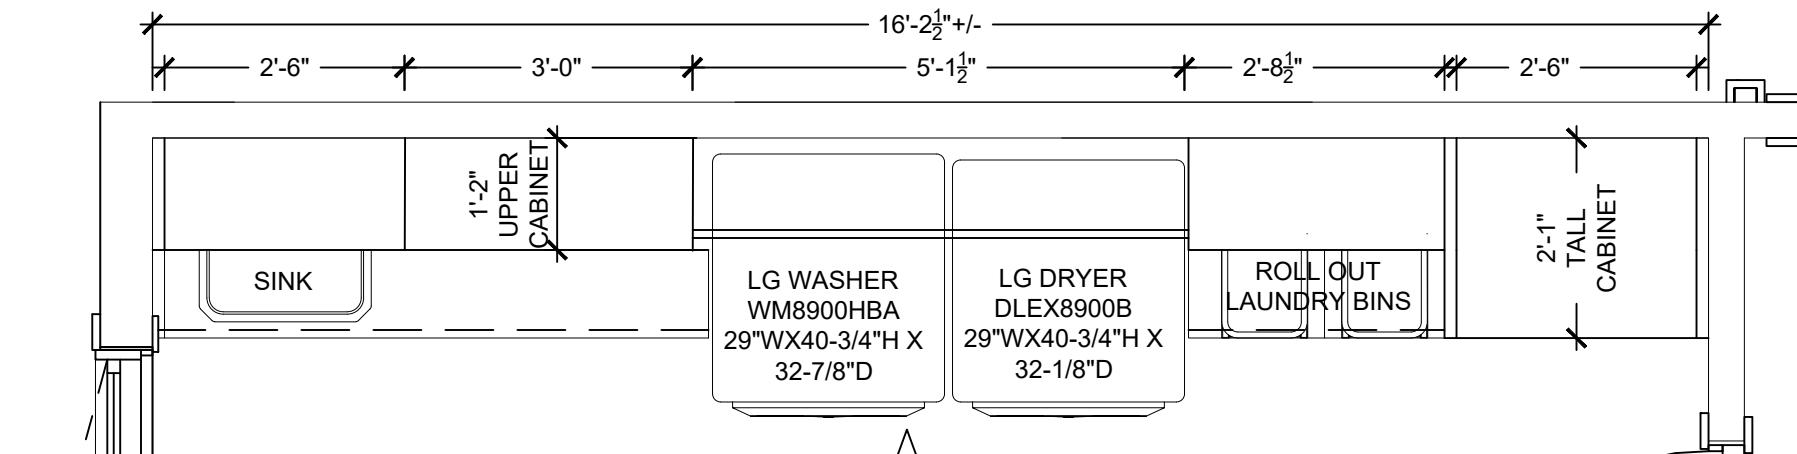


LAUNDRY ROOM PLAN (UPPERS) - OPTION 1

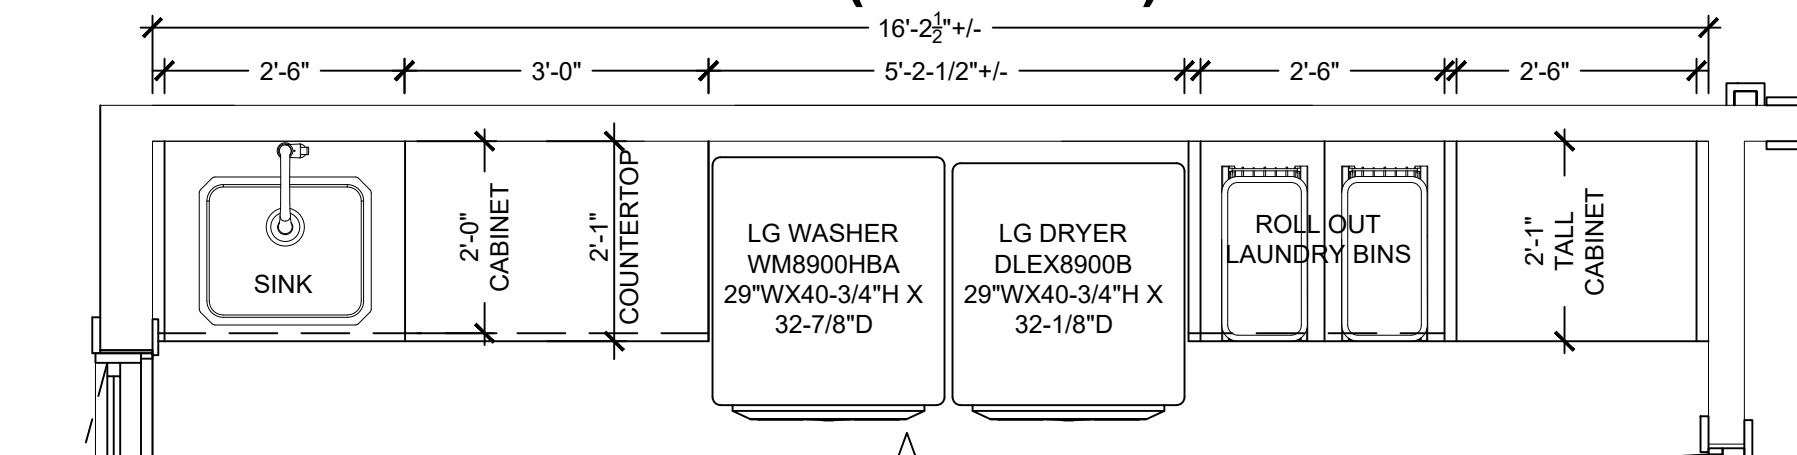


LAUNDRY ROOM PLAN - OPTION 1

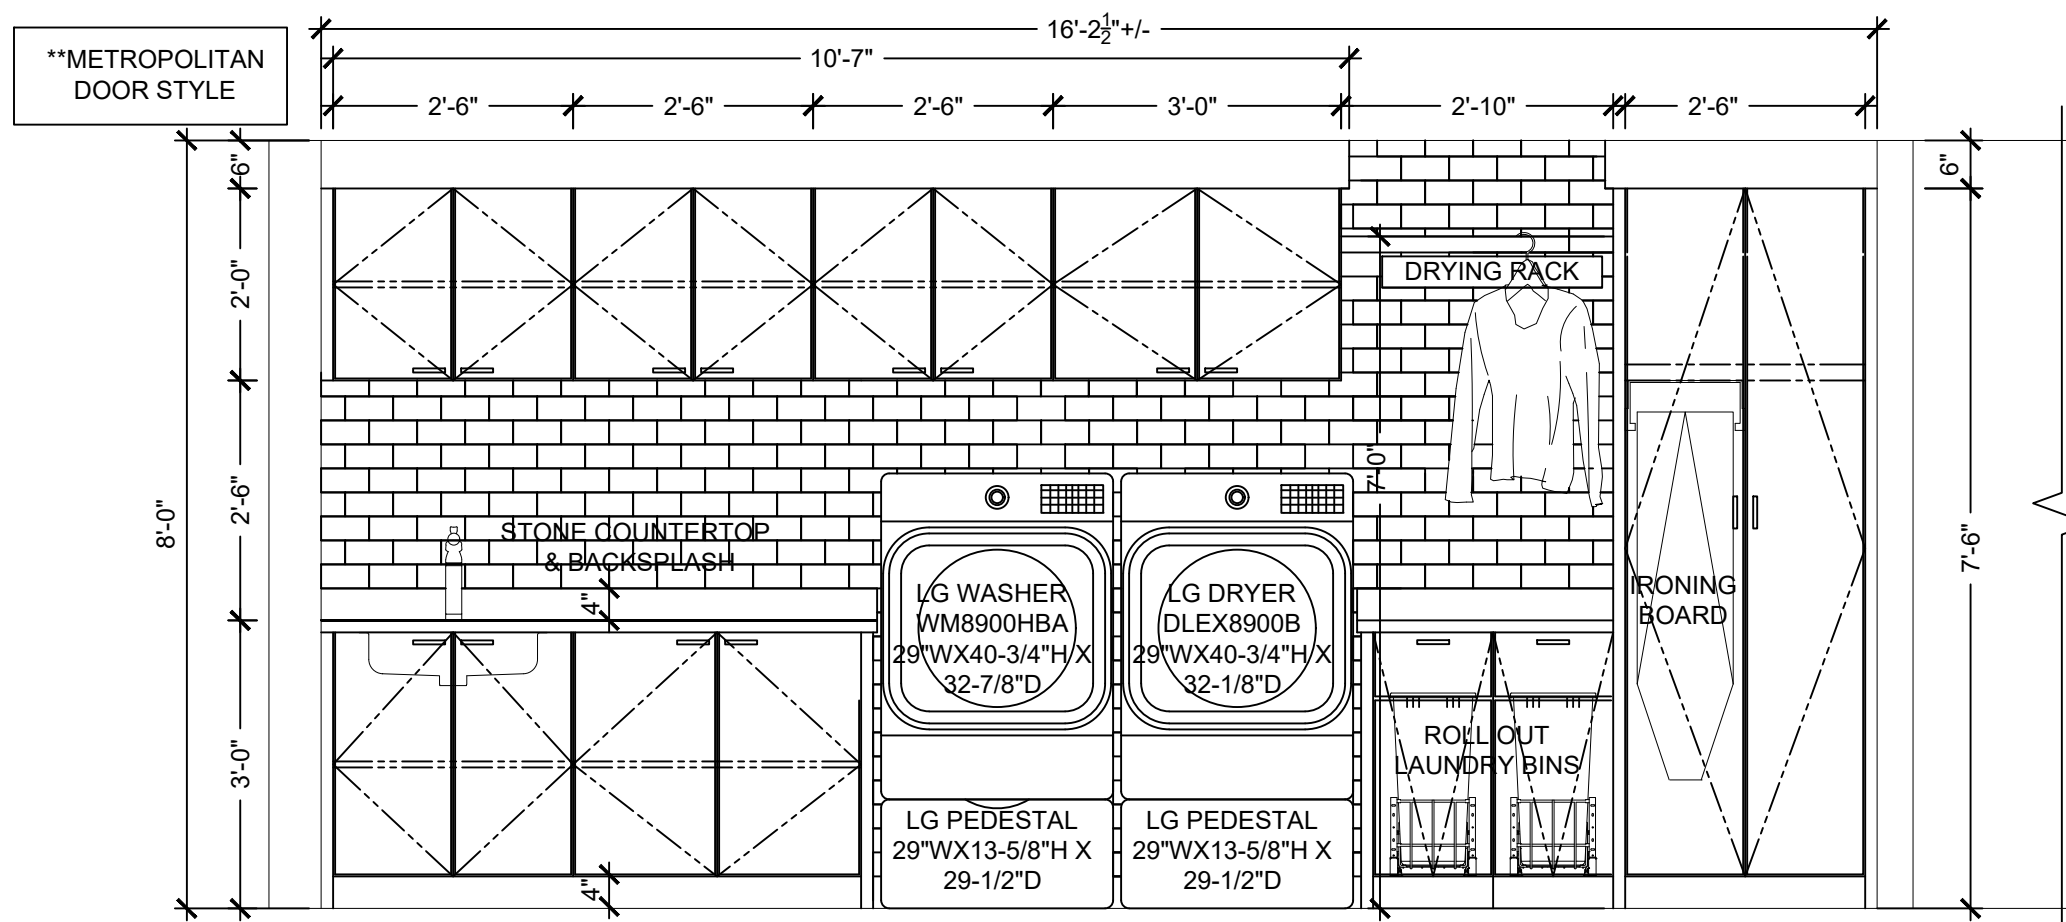


LAUNDRY ROOM ELEVATION - OPTION 1.1

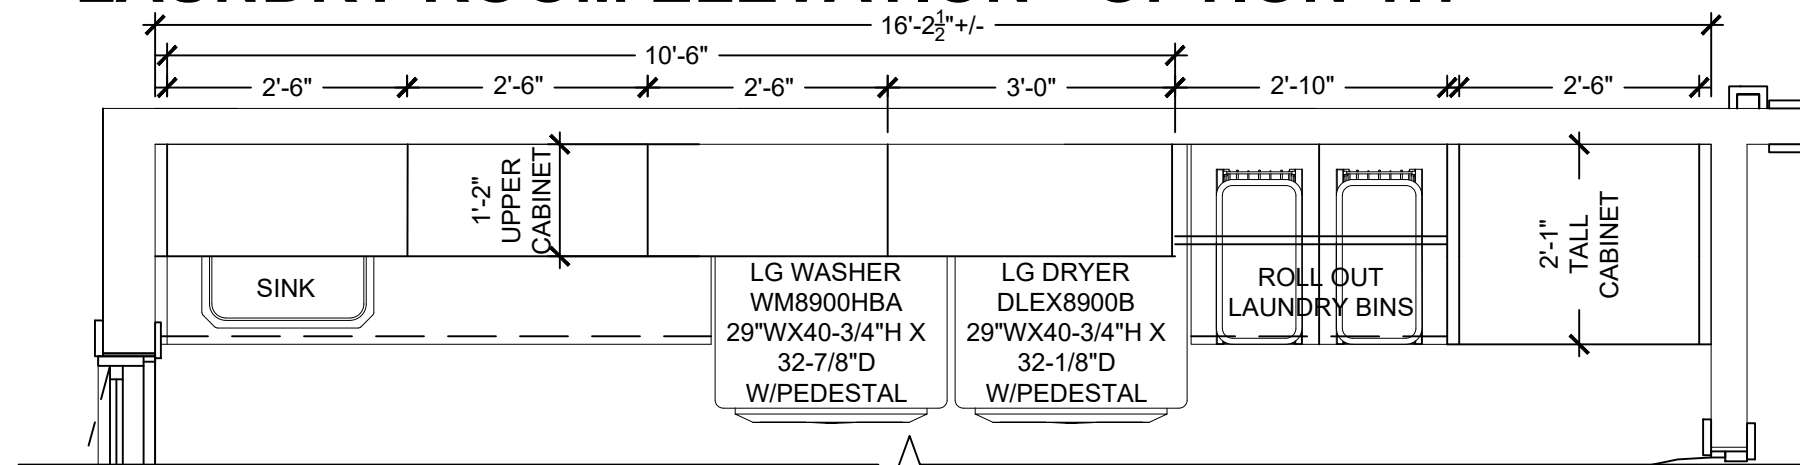


LAUNDRY ROOM PLAN (UPPERS) - OPTION 1.1

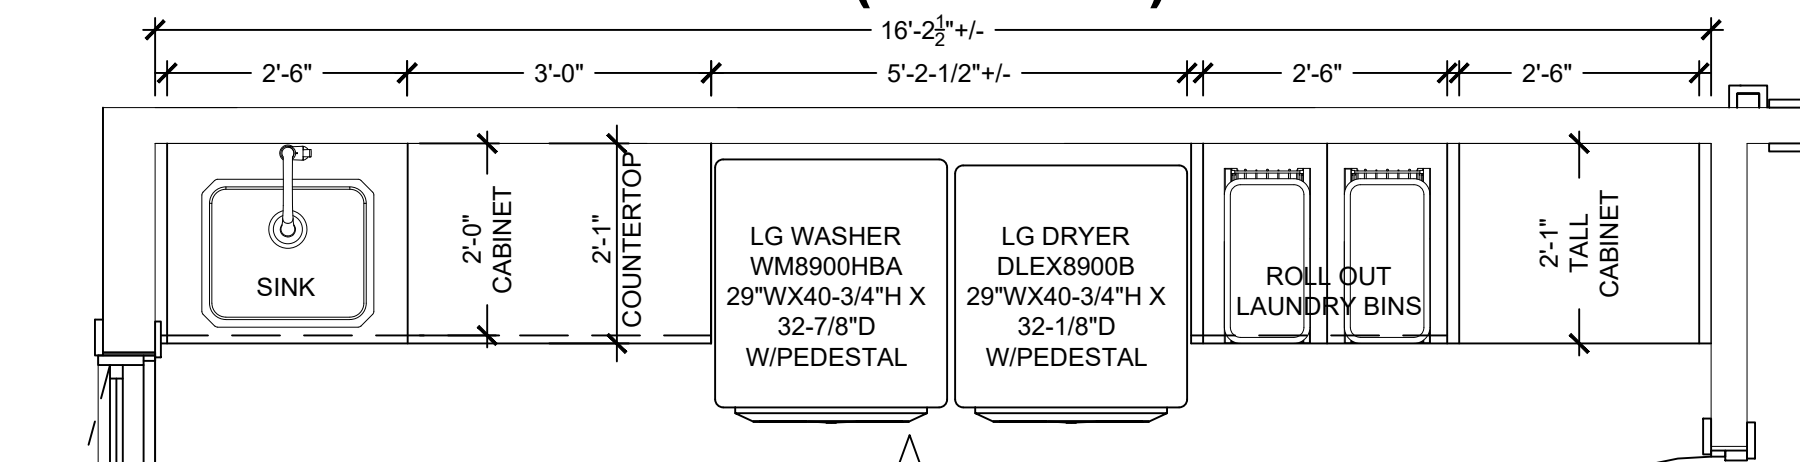


LAUNDRY ROOM PLAN - OPTION 1.1

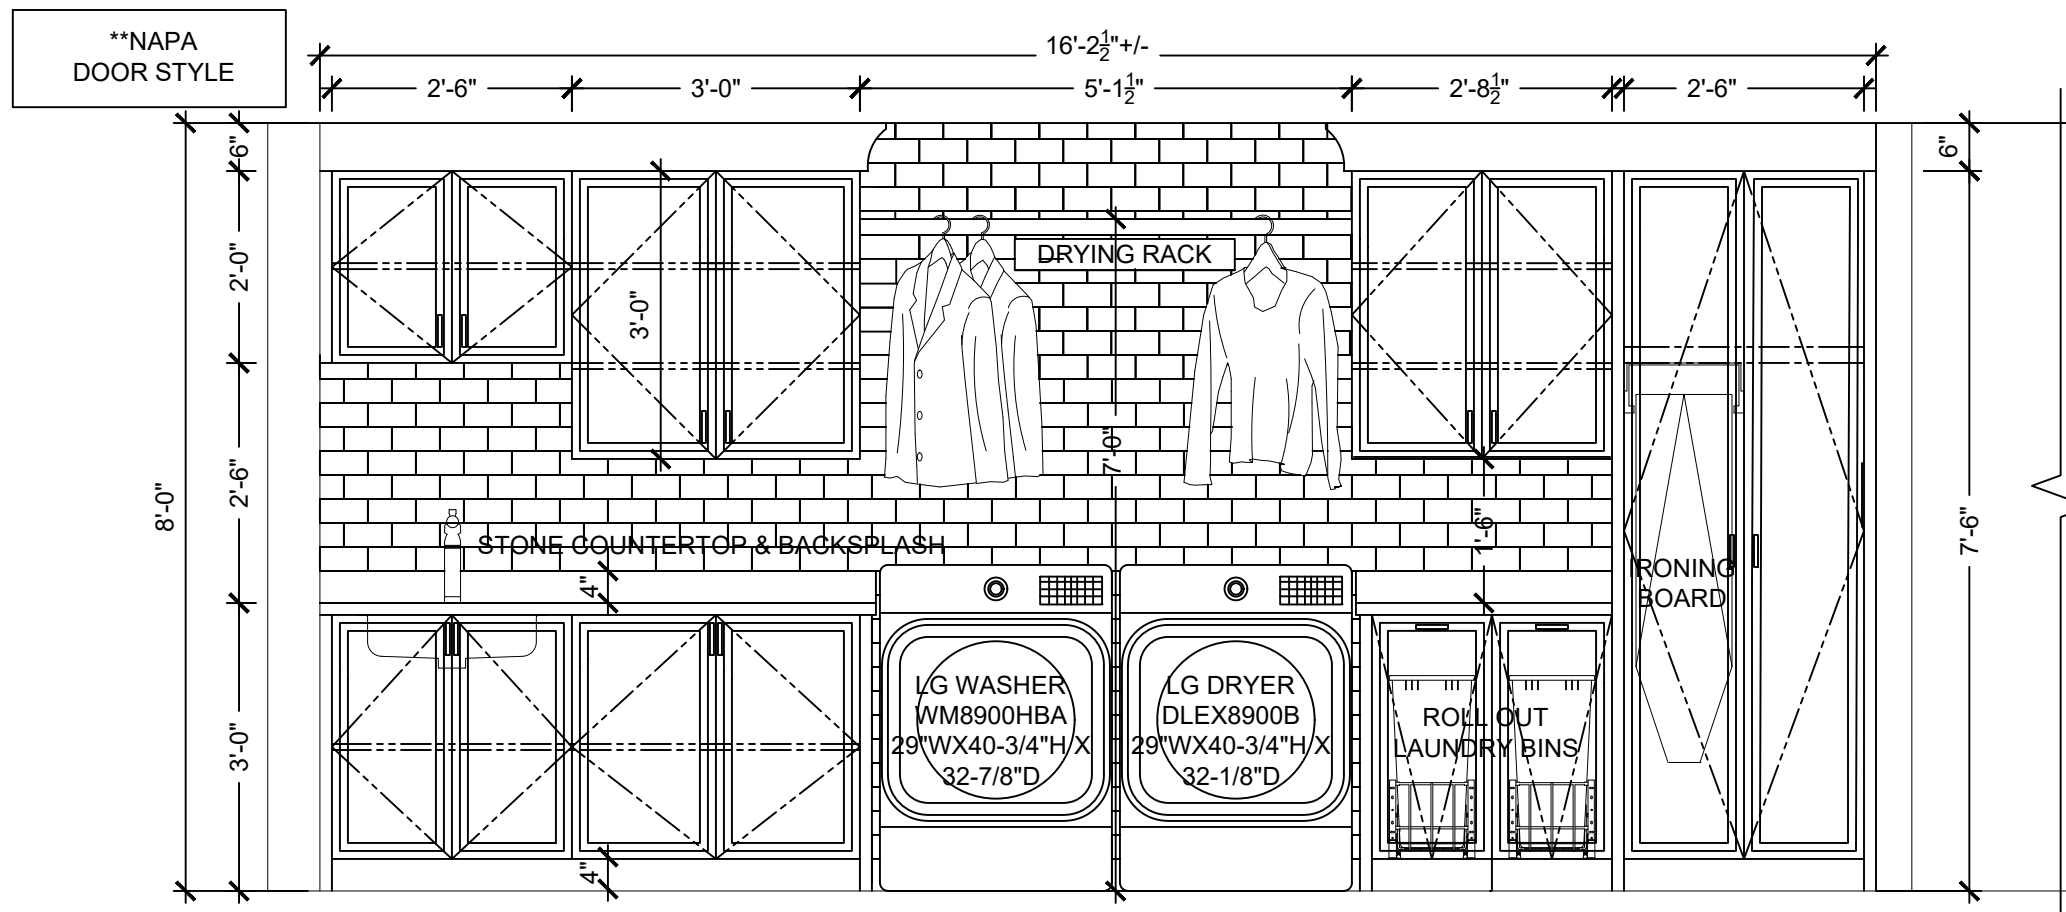


LAUNDRY ROOM ELEVATION - OPTION 2

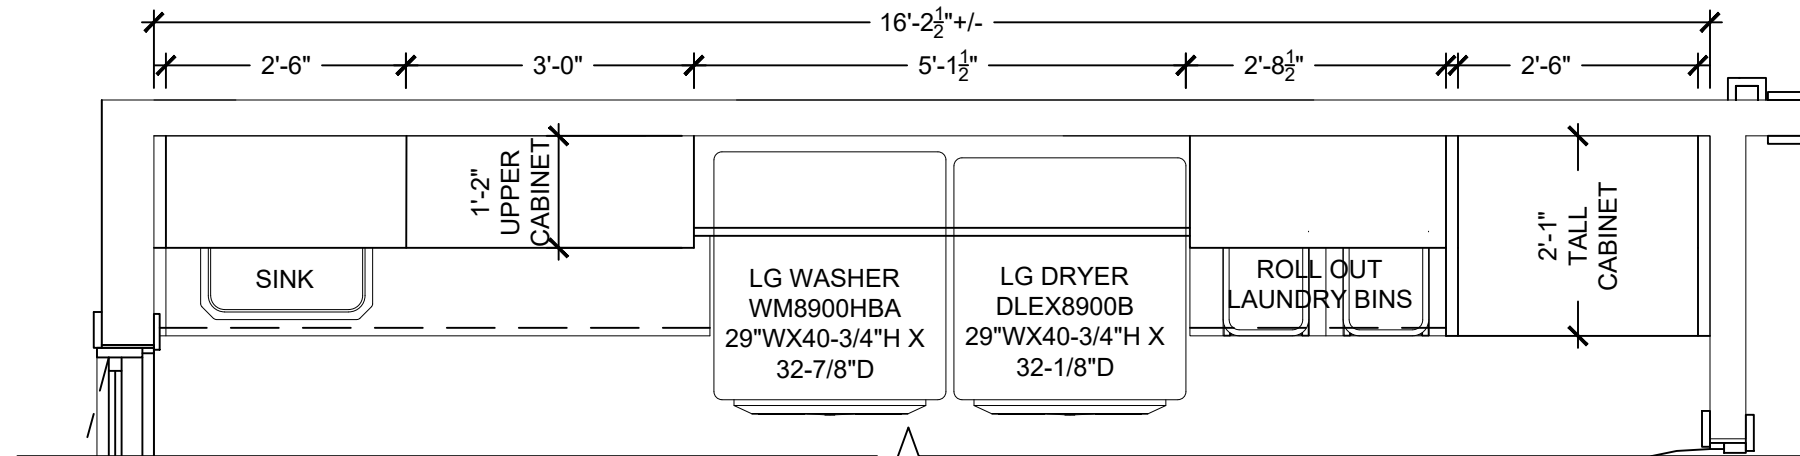


LAUNDRY ROOM PLAN (UPPERS) - OPTION 2

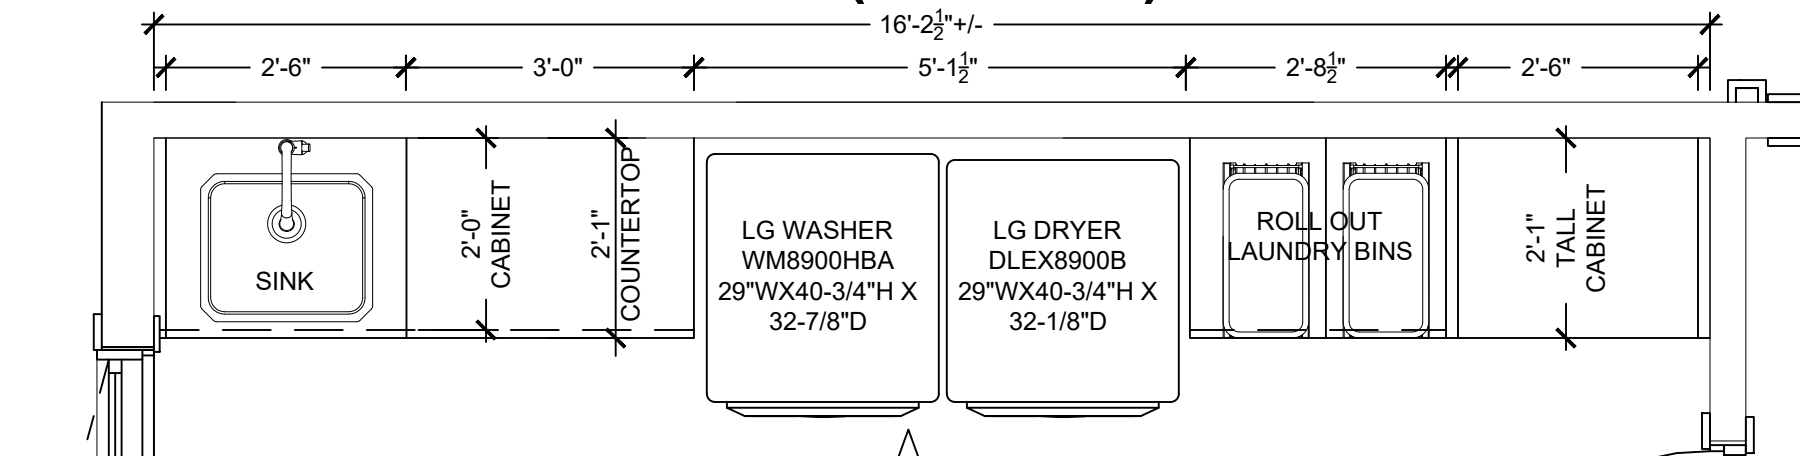


LAUNDRY ROOM PLAN - OPTION 2

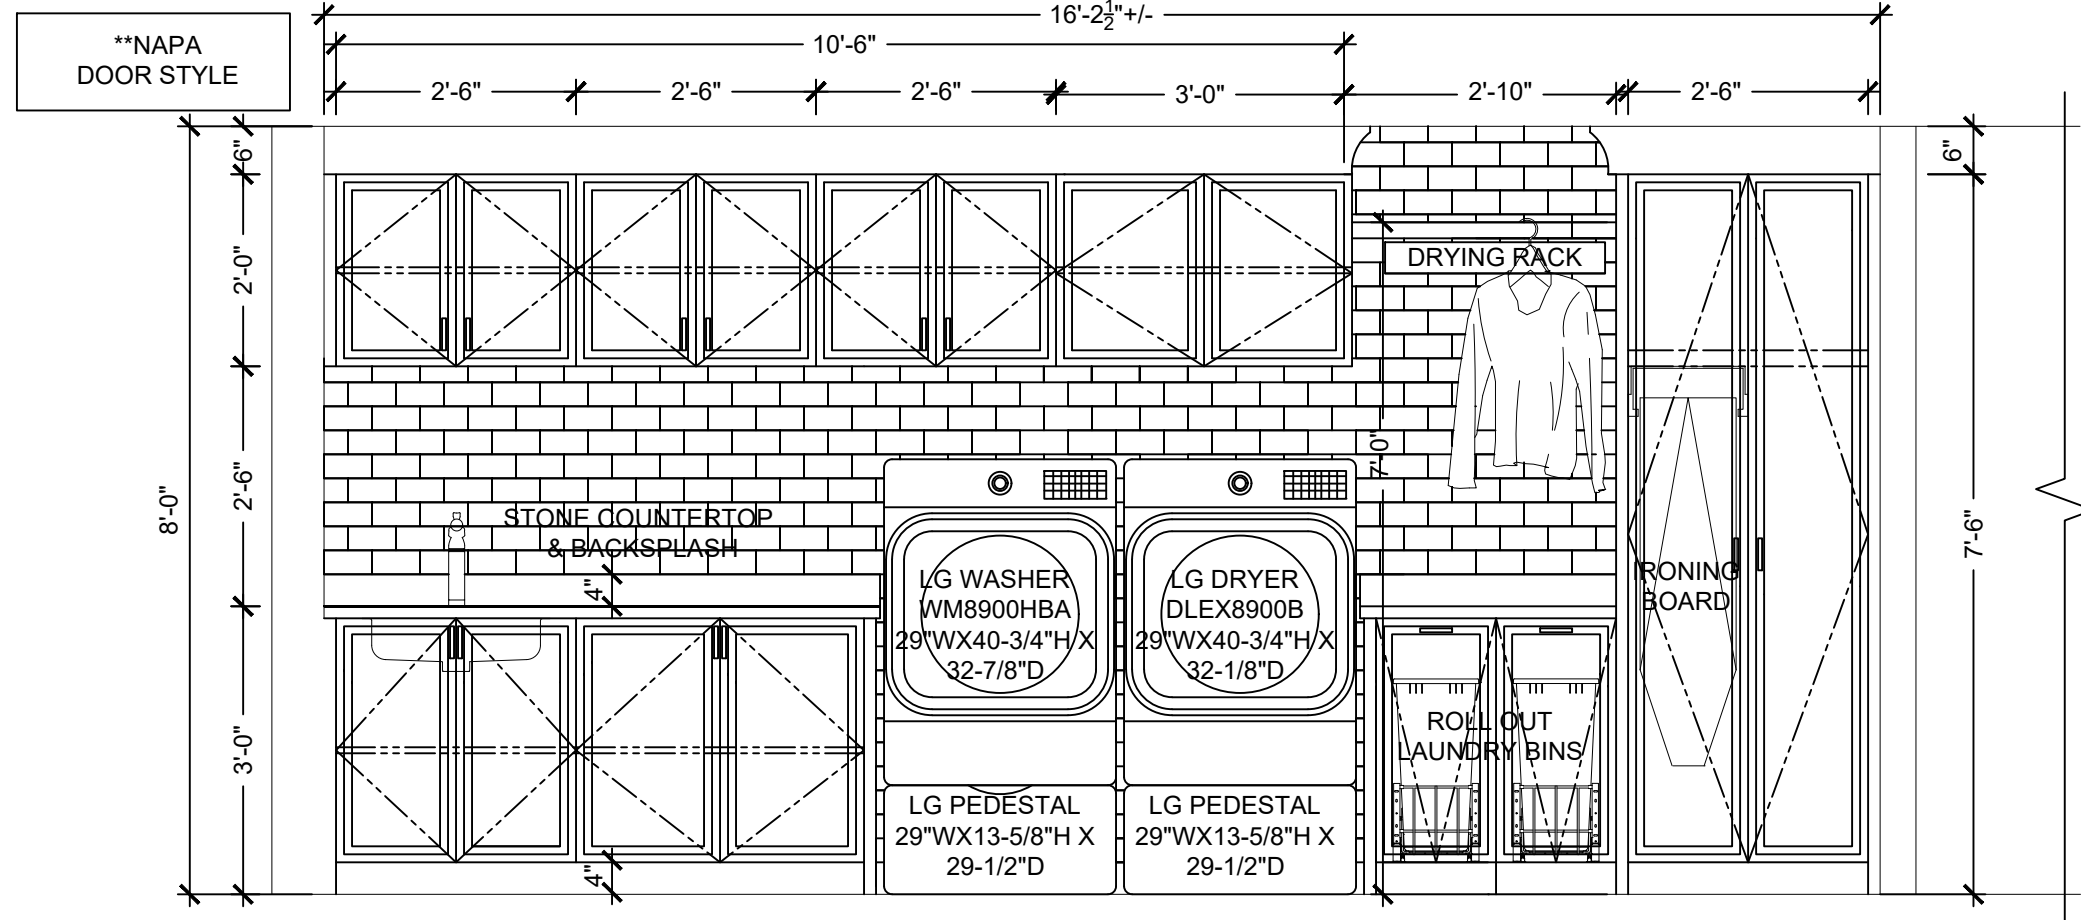


LAUNDRY ROOM ELEVATION - OPTION 2.1

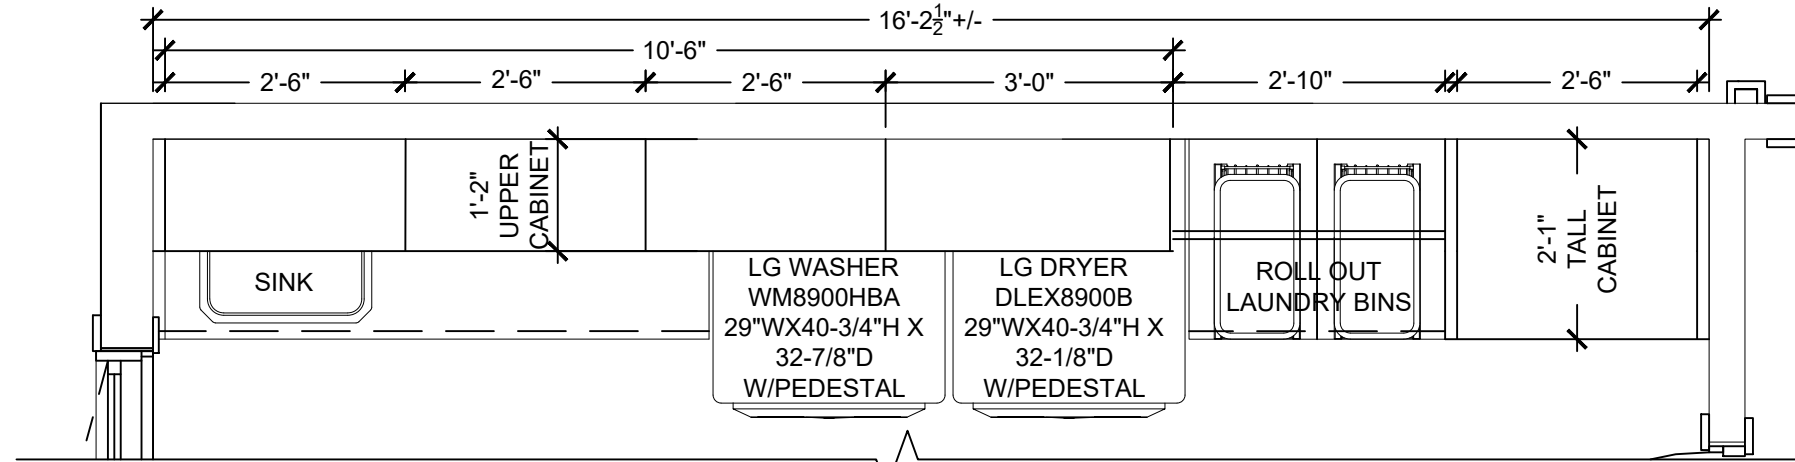


LAUNDRY ROOM PLAN (UPPERS) - OPTION 2.1

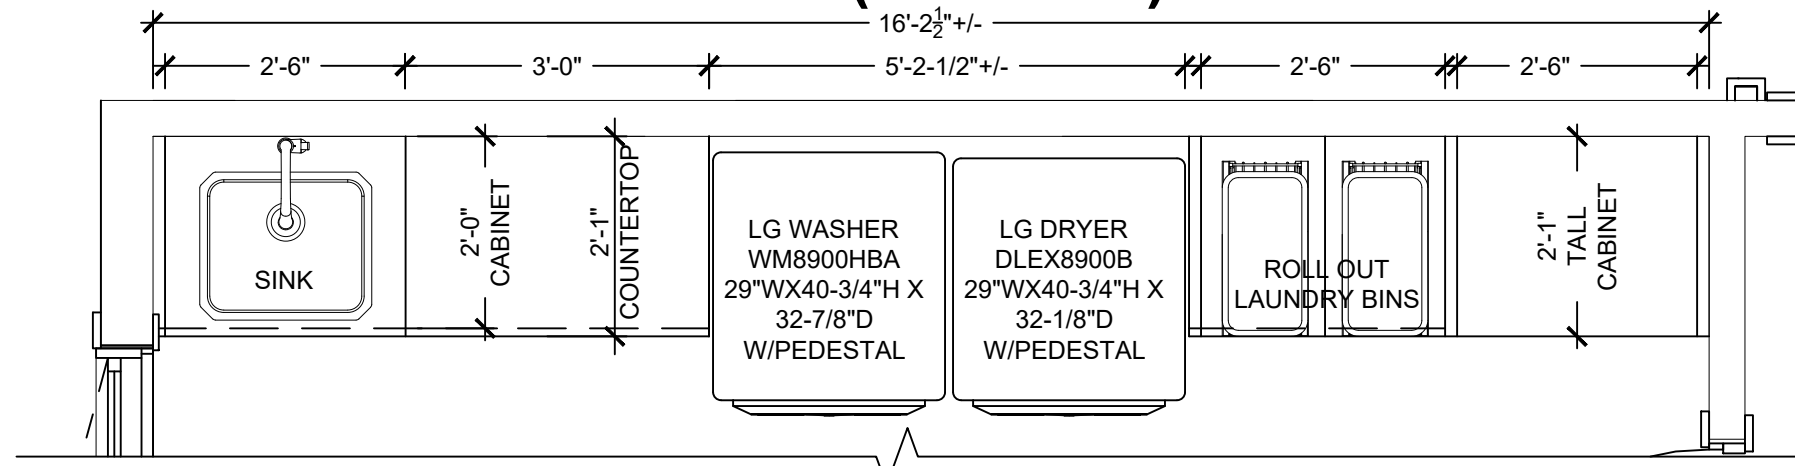


LAUNDRY ROOM PLAN - OPTION 2.1

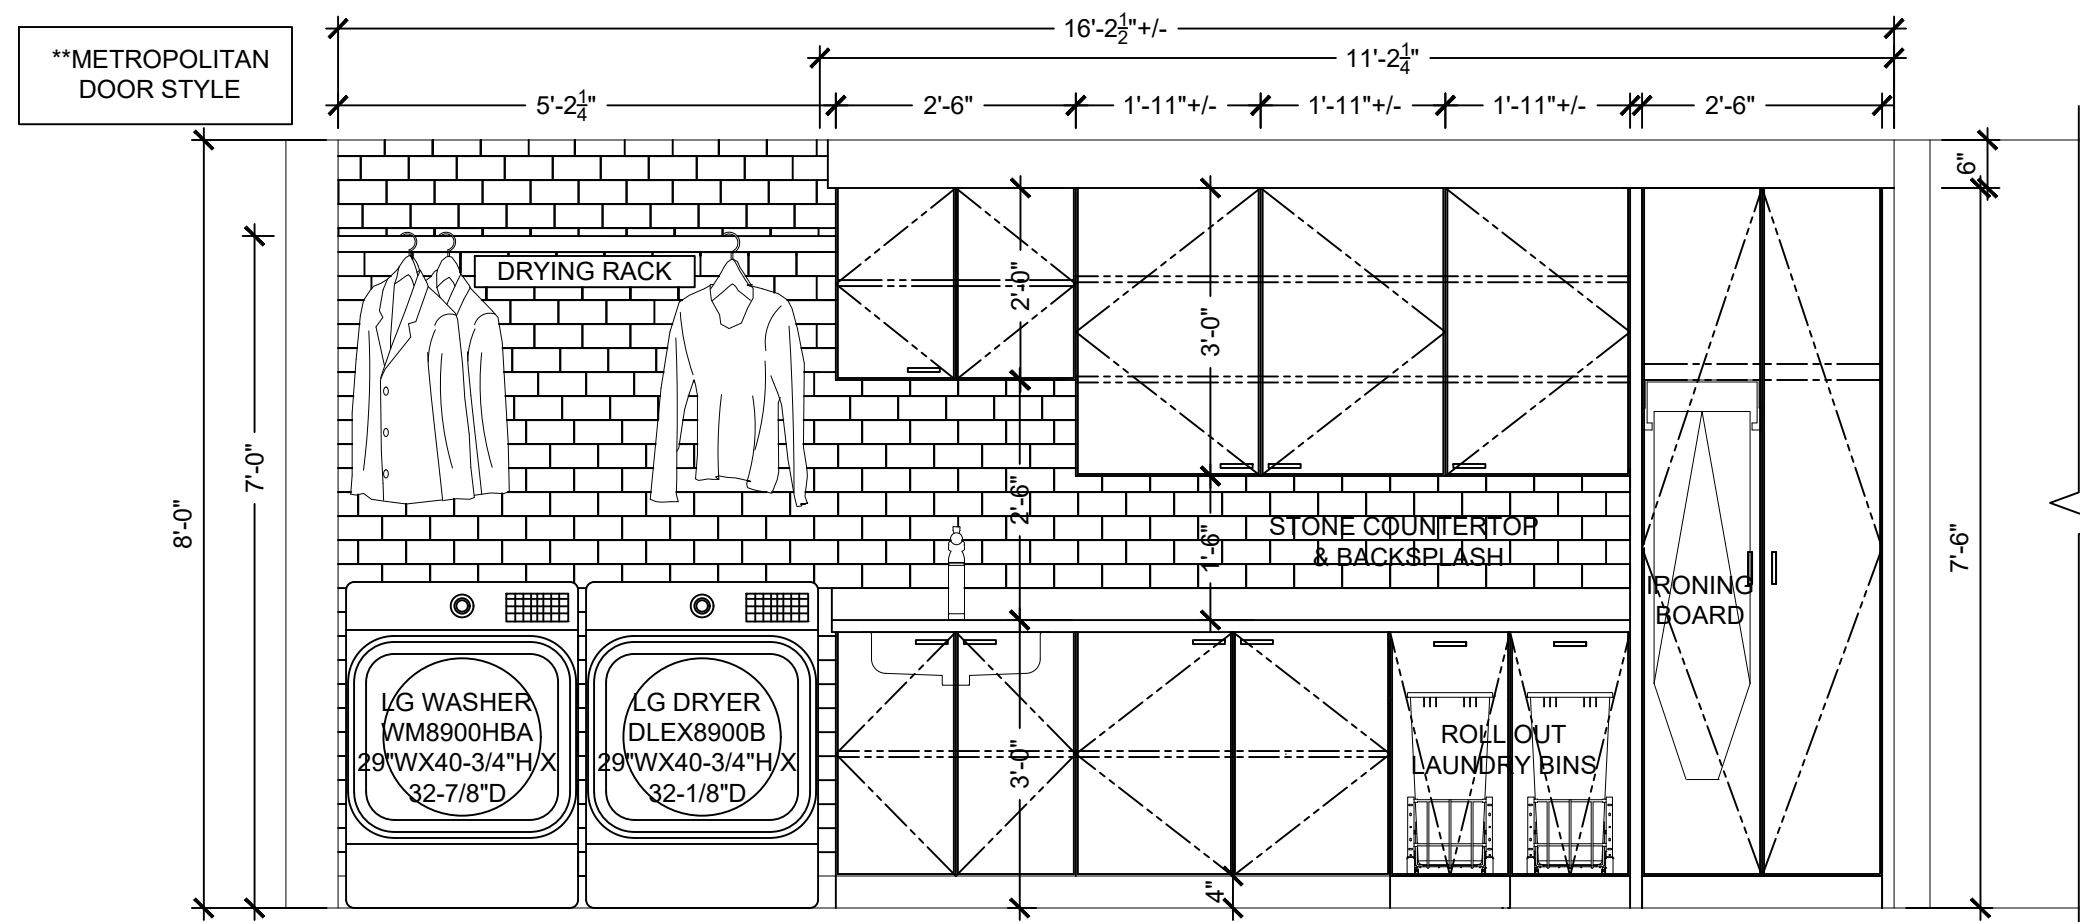


LAUNDRY ROOM ELEVATION - OPTION 3

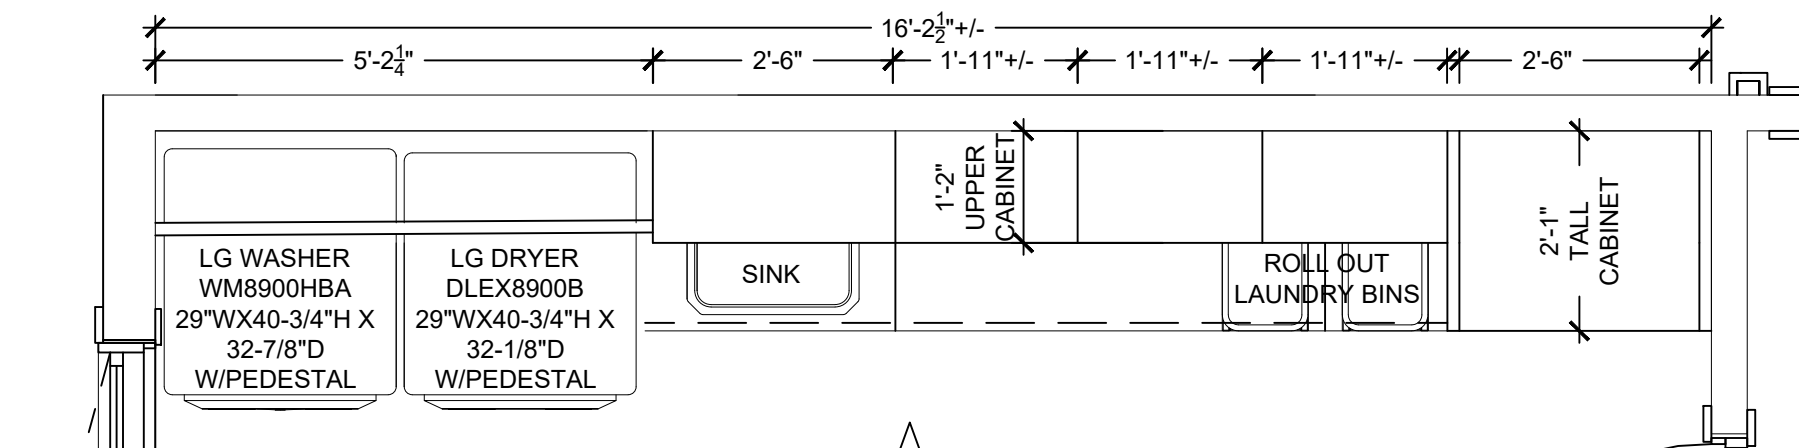


LAUNDRY ROOM PLAN (UPPERS) - OPTION 3

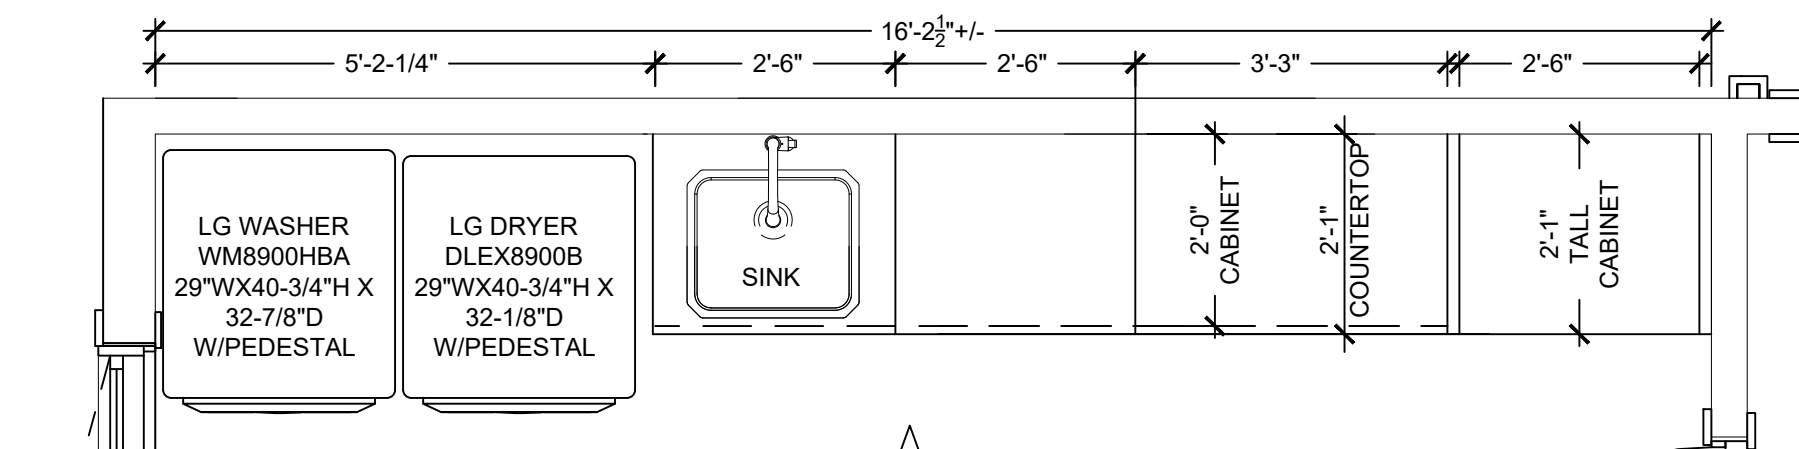


LAUNDRY ROOM PLAN - OPTION 3

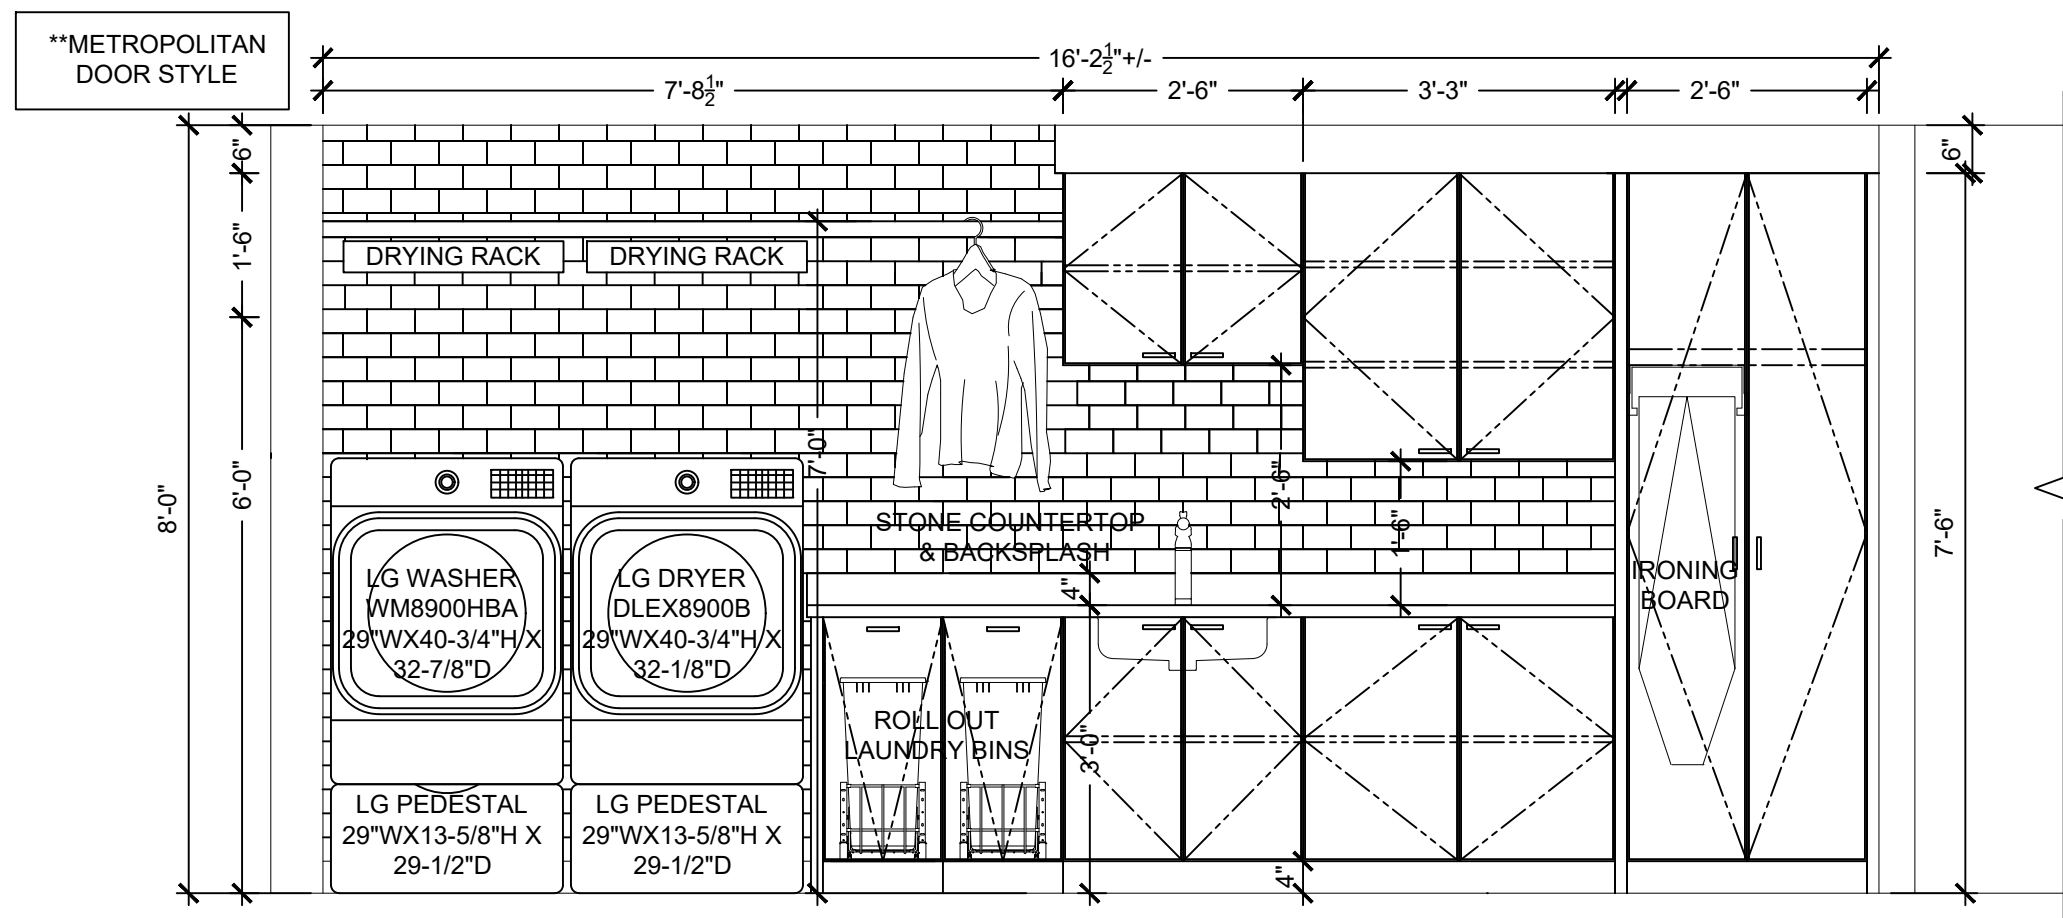


LAUNDRY ROOM ELEVATION - OPTION 3.1

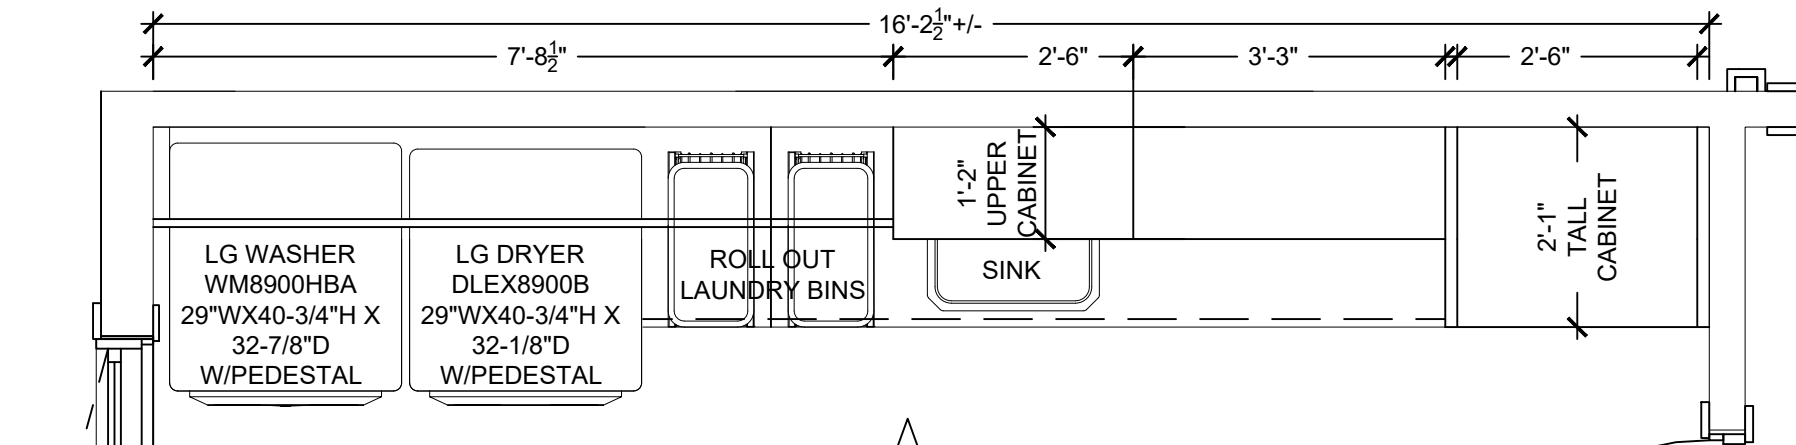


LAUNDRY ROOM PLAN (UPPERS) - OPTION 3.1

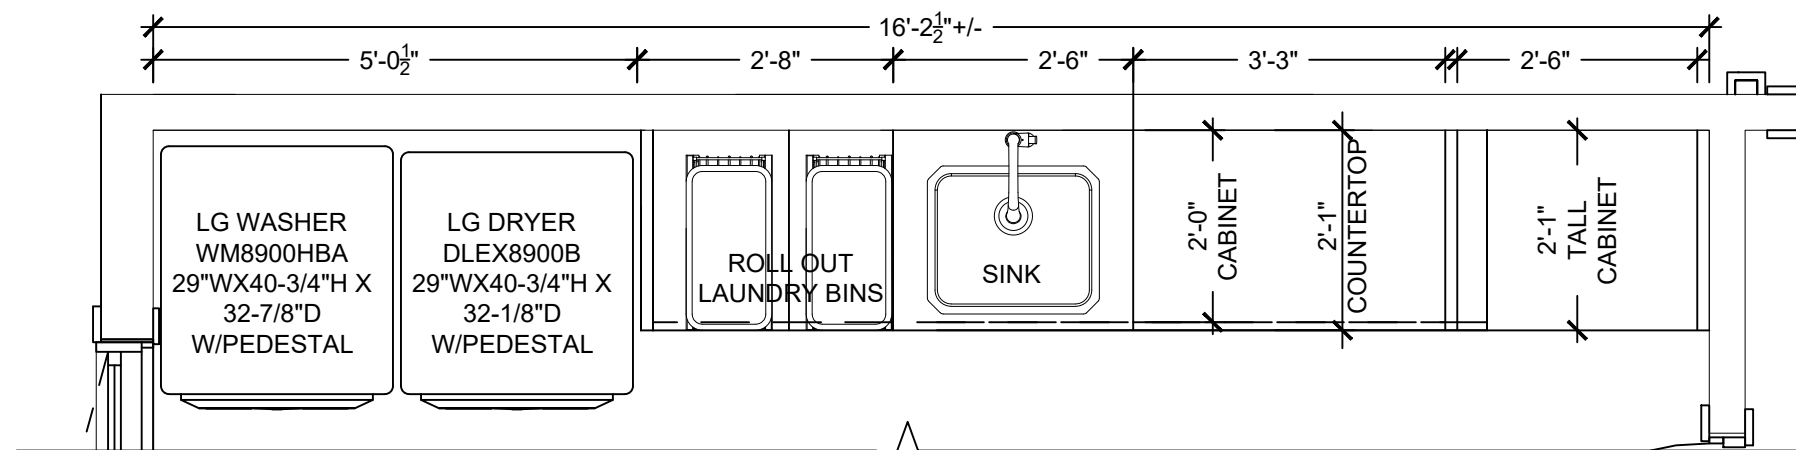


LAUNDRY ROOM PLAN - OPTION 3.1

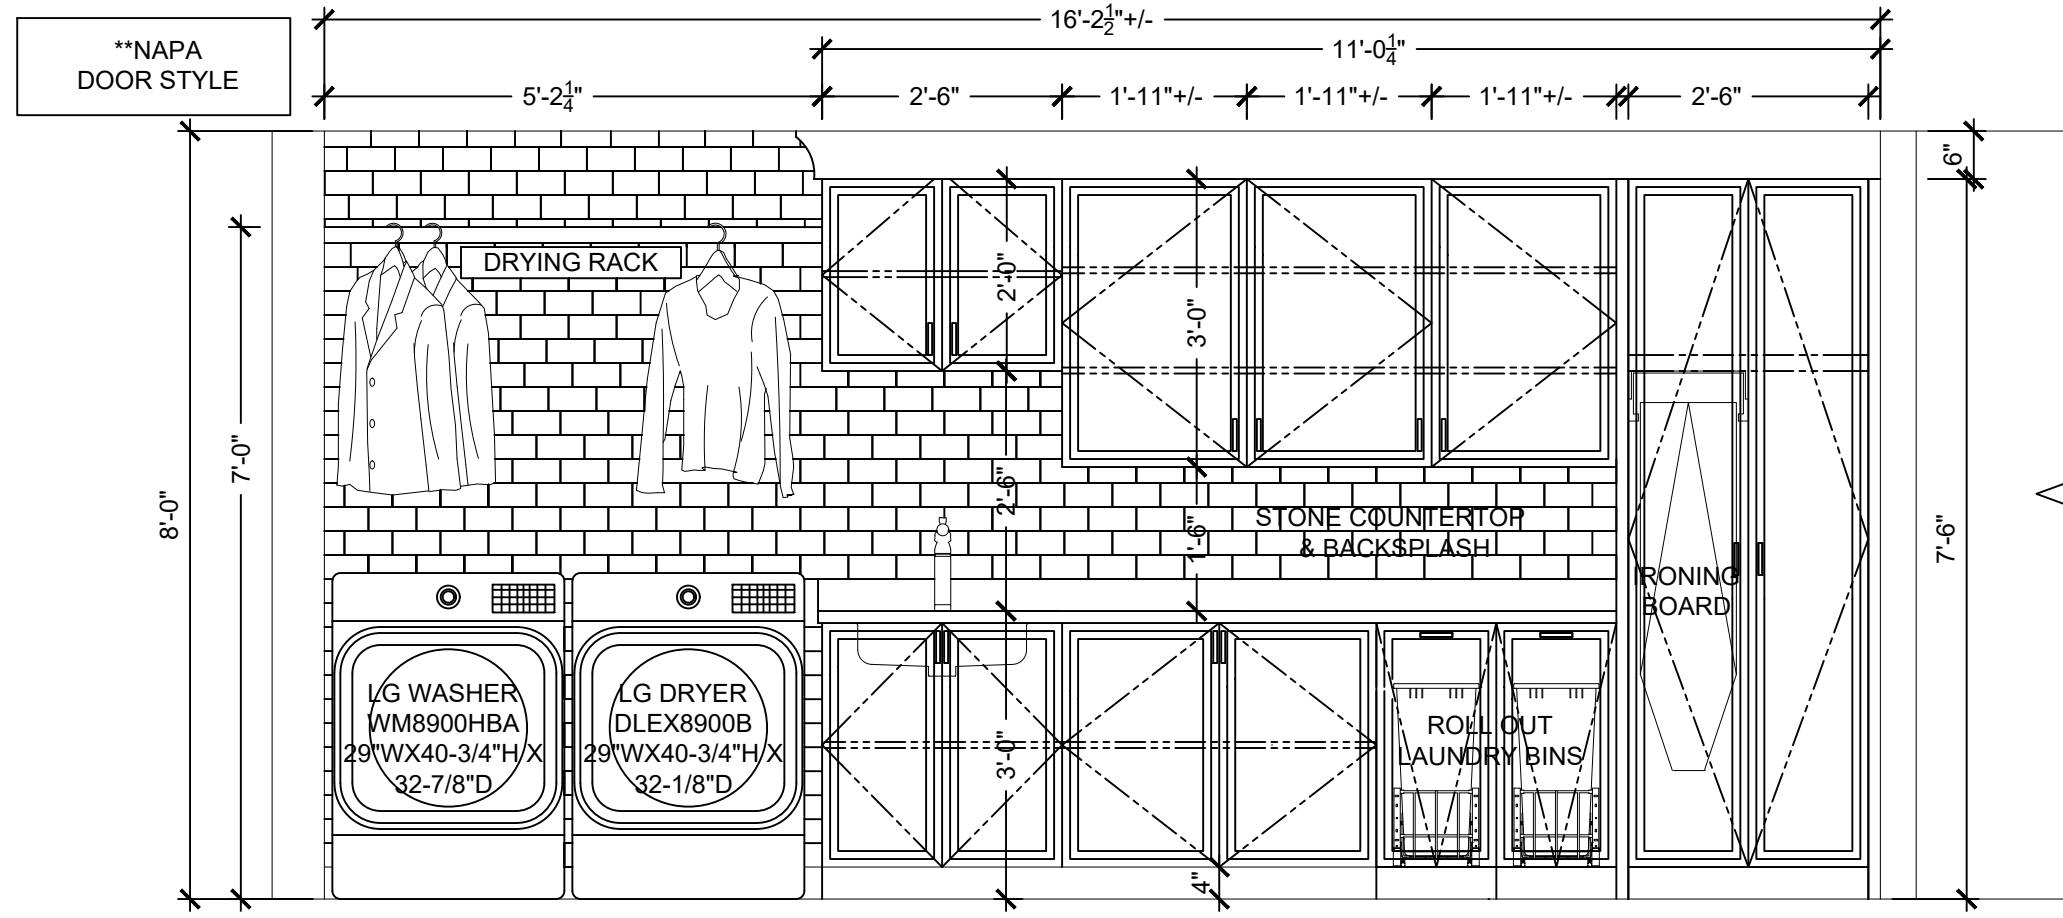


LAUNDRY ROOM ELEVATION - OPTION 4

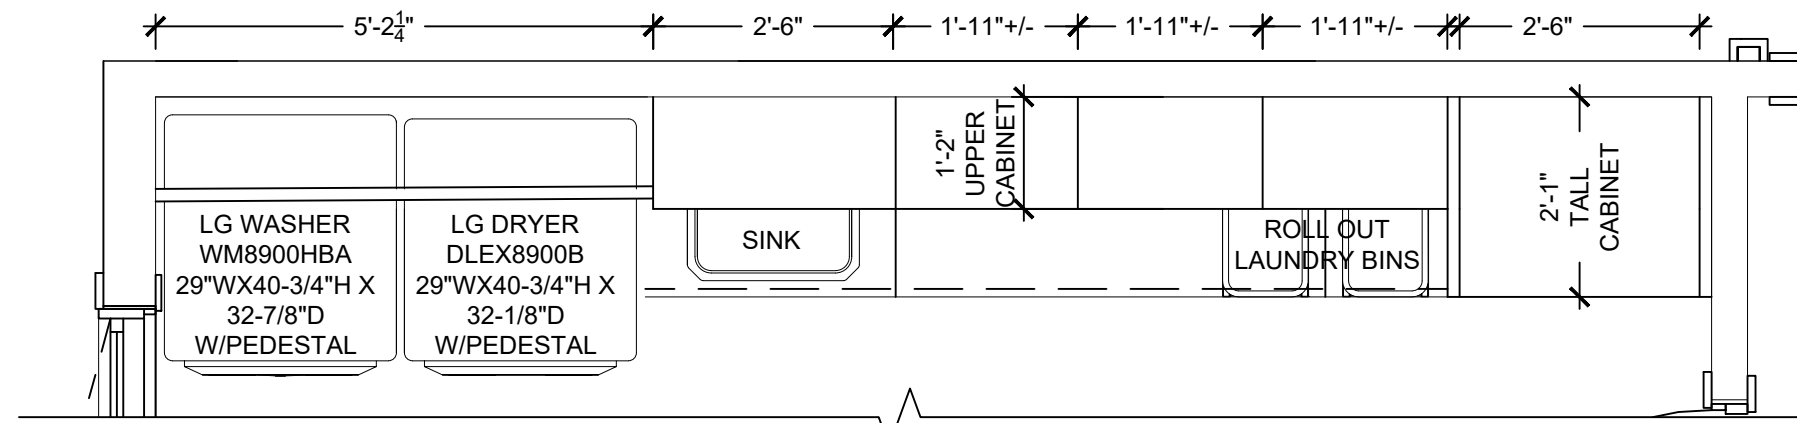


LAUNDRY ROOM PLAN (UPPERS) - OPTION 4

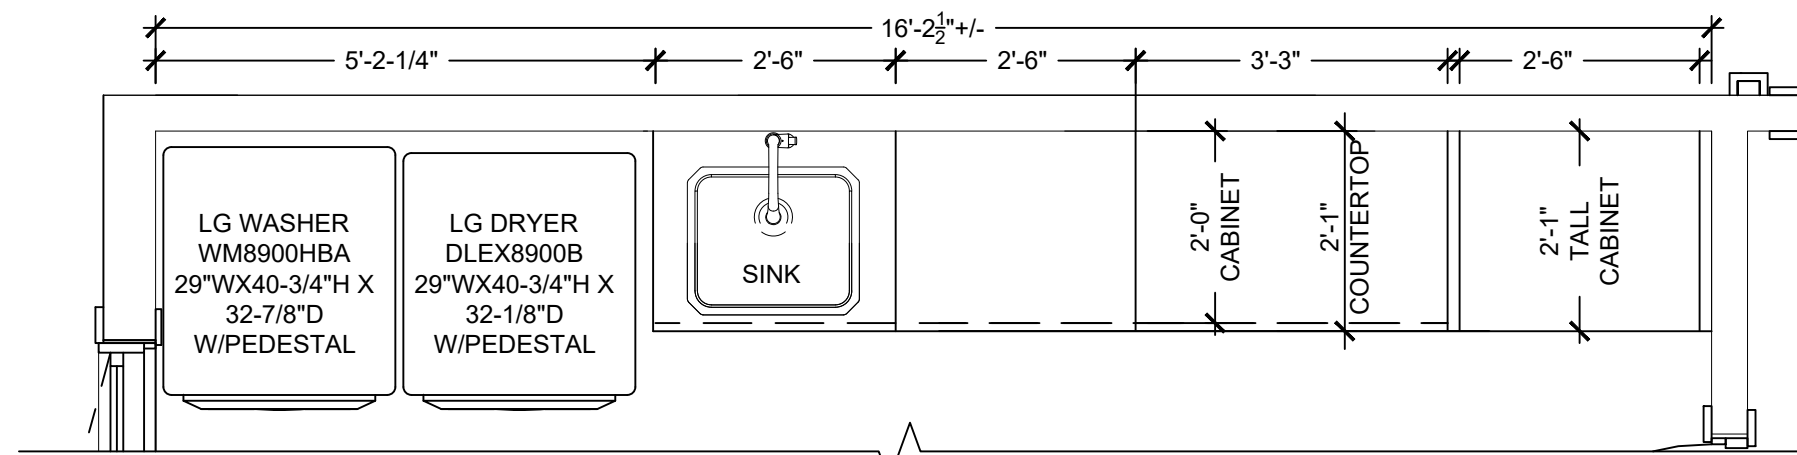


LAUNDRY ROOM PLAN - OPTION 4

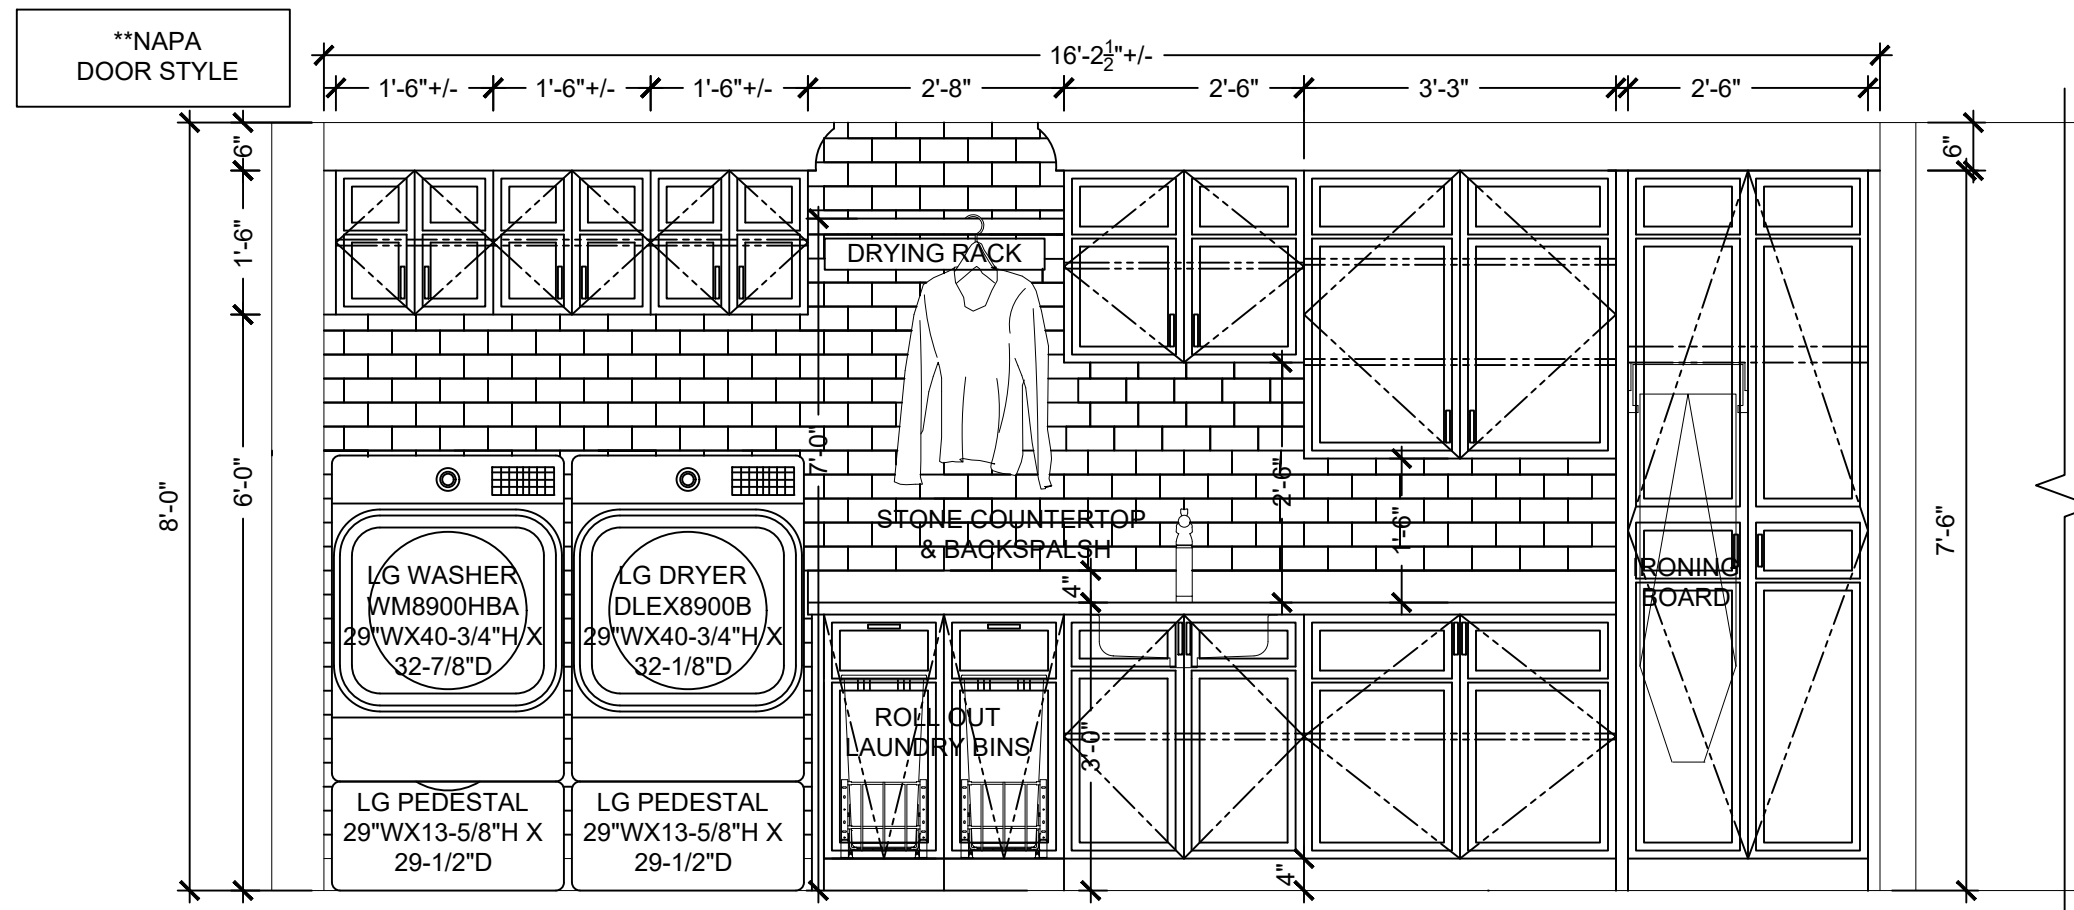

LAUNDRY ROOM ELEVATION - OPTION 4.1

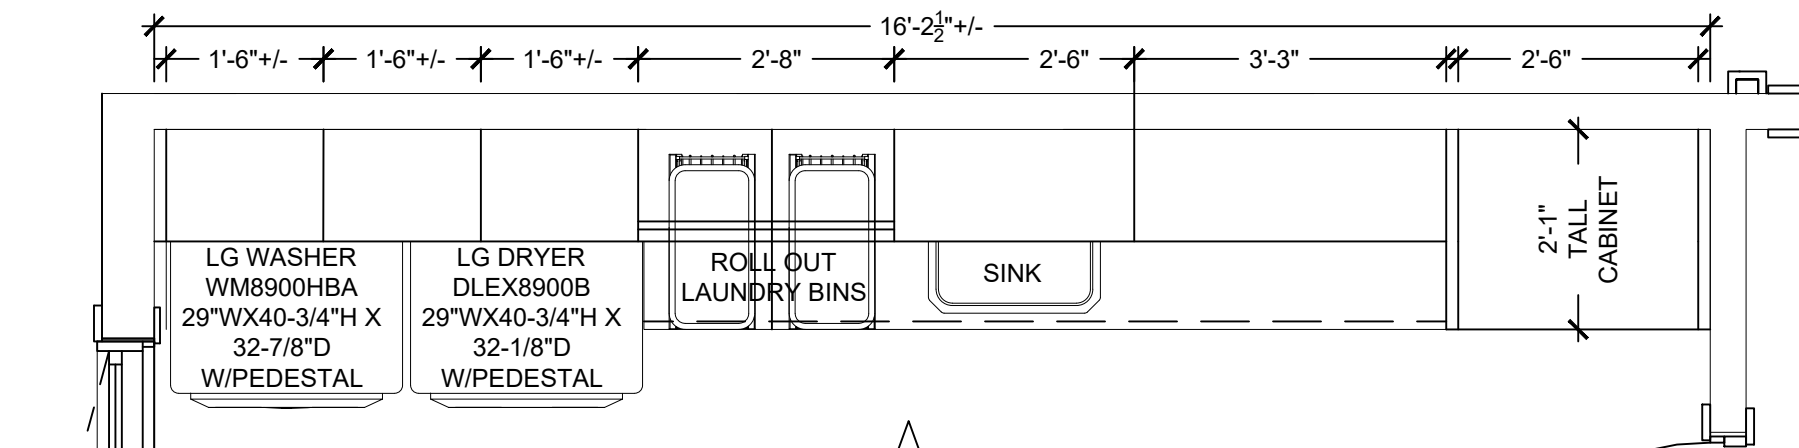

LAUNDRY ROOM PLAN (UPPERS) - OPTION 4.1

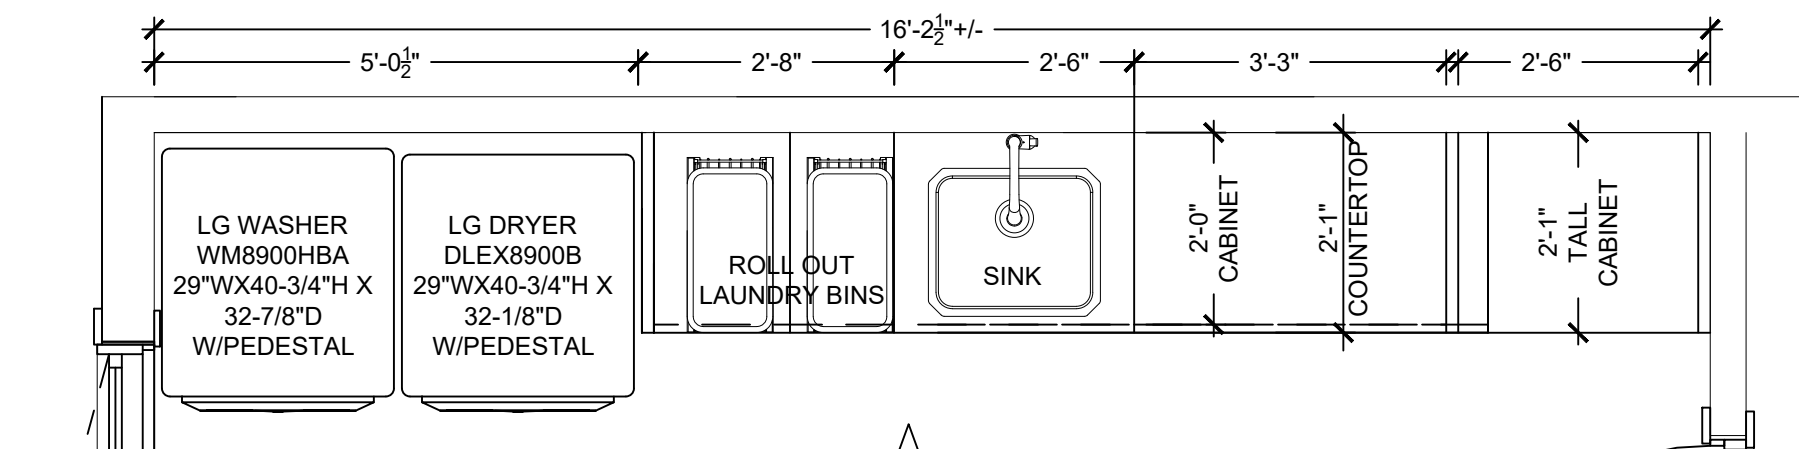

LAUNDRY ROOM PLAN - OPTION 4.1