




LIVING ROOM ELEVATION @ FIREPLACE - OPTION ONE

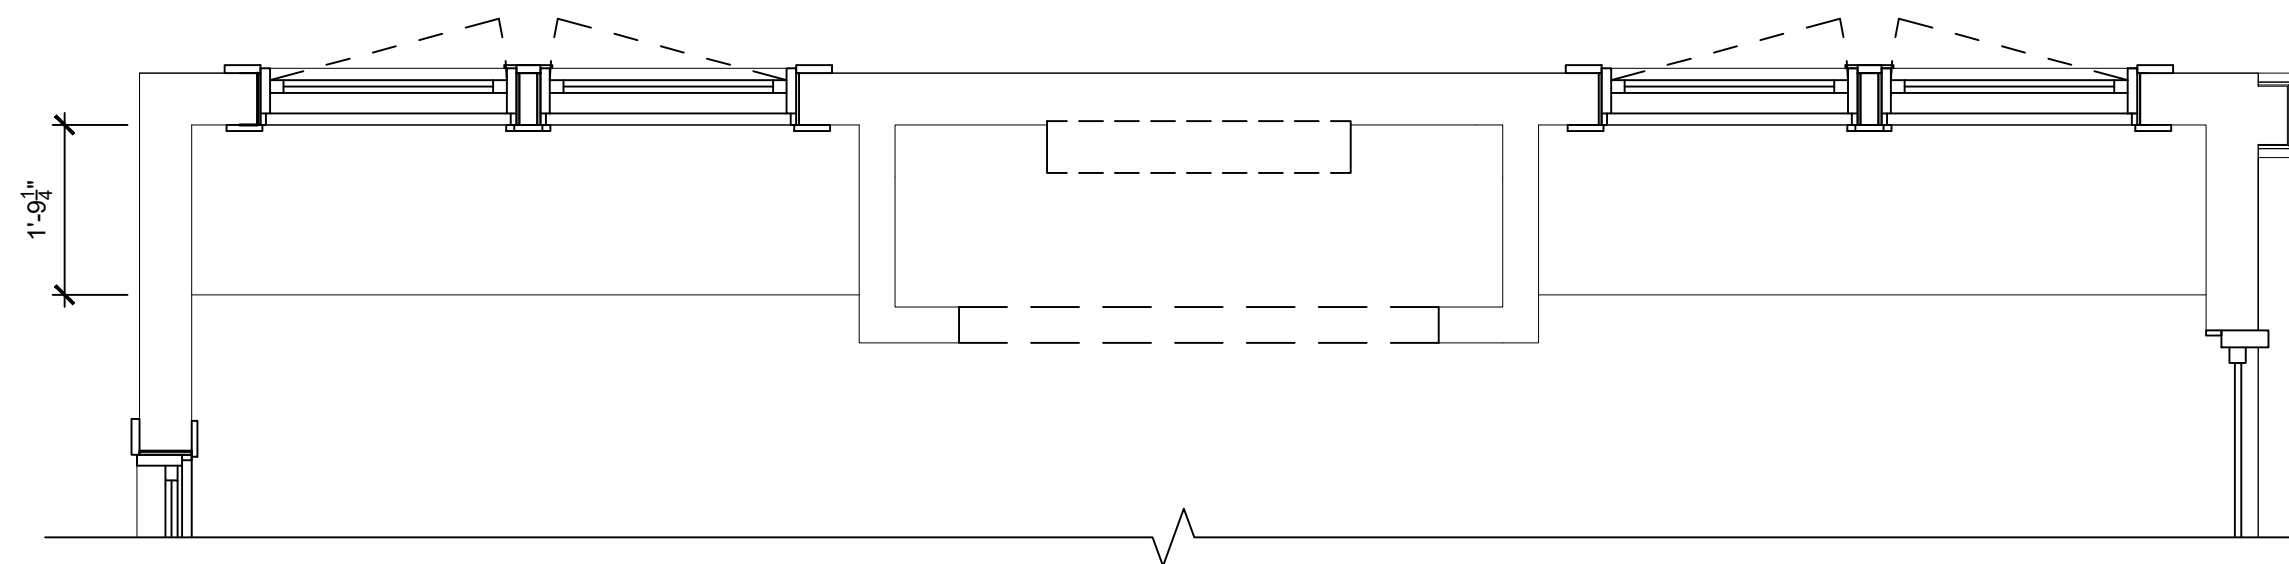


LIVING ROOM PLAN @ FIREPLACE - OPTION ONE

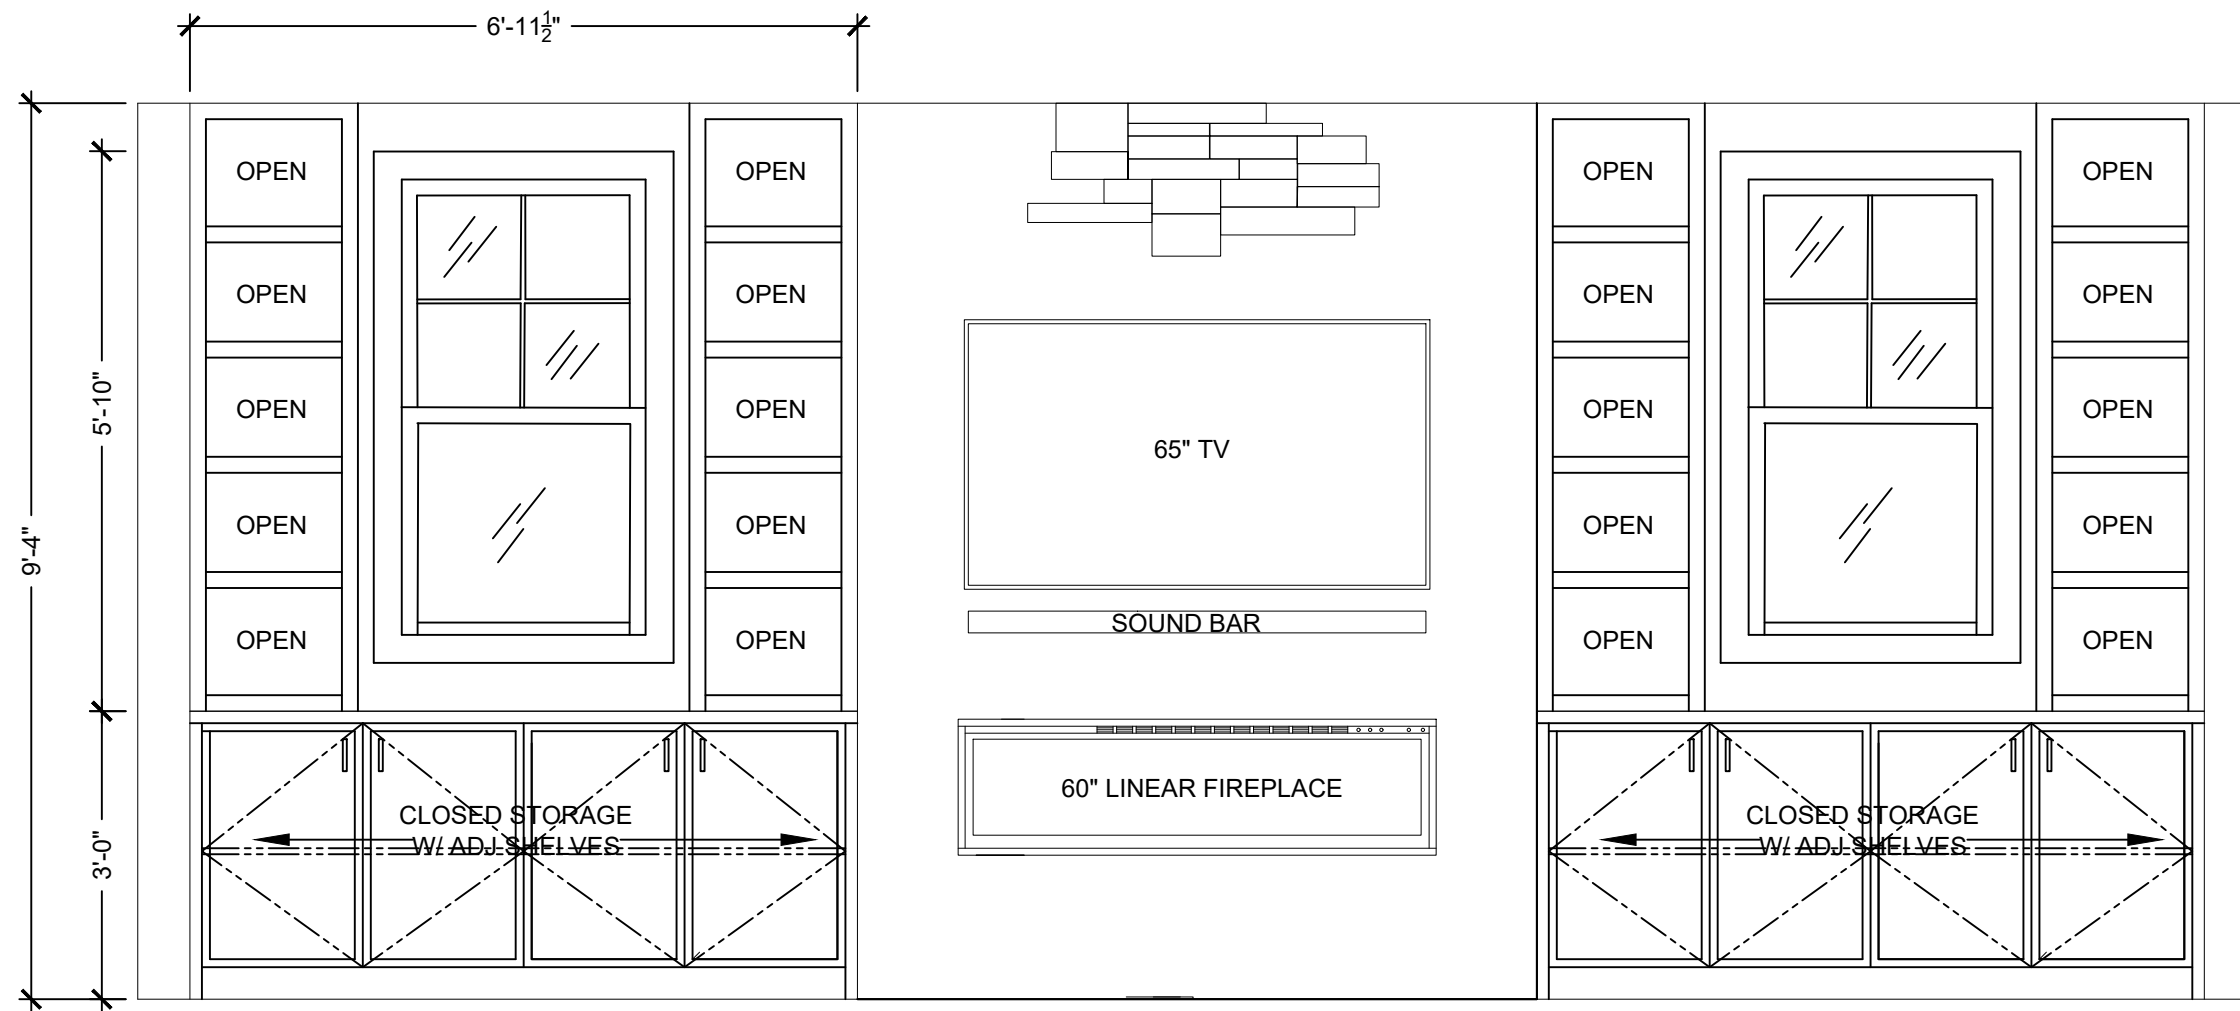


LIVING ROOM ELEVATION @ FIREPLACE - REV 2 / OPT 1

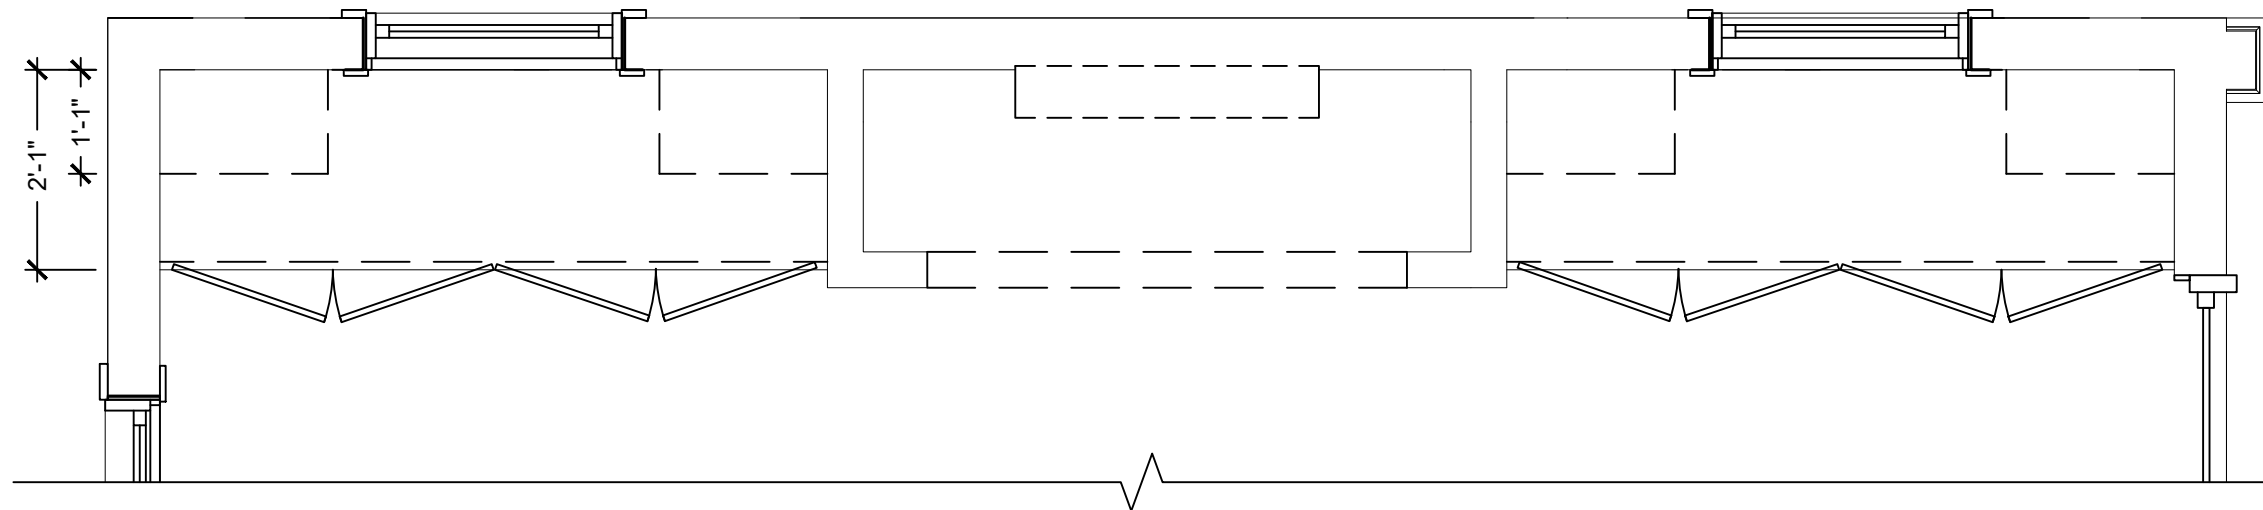


LIVING ROOM PLAN @ FIREPLACE - REV 2 / OPT 1

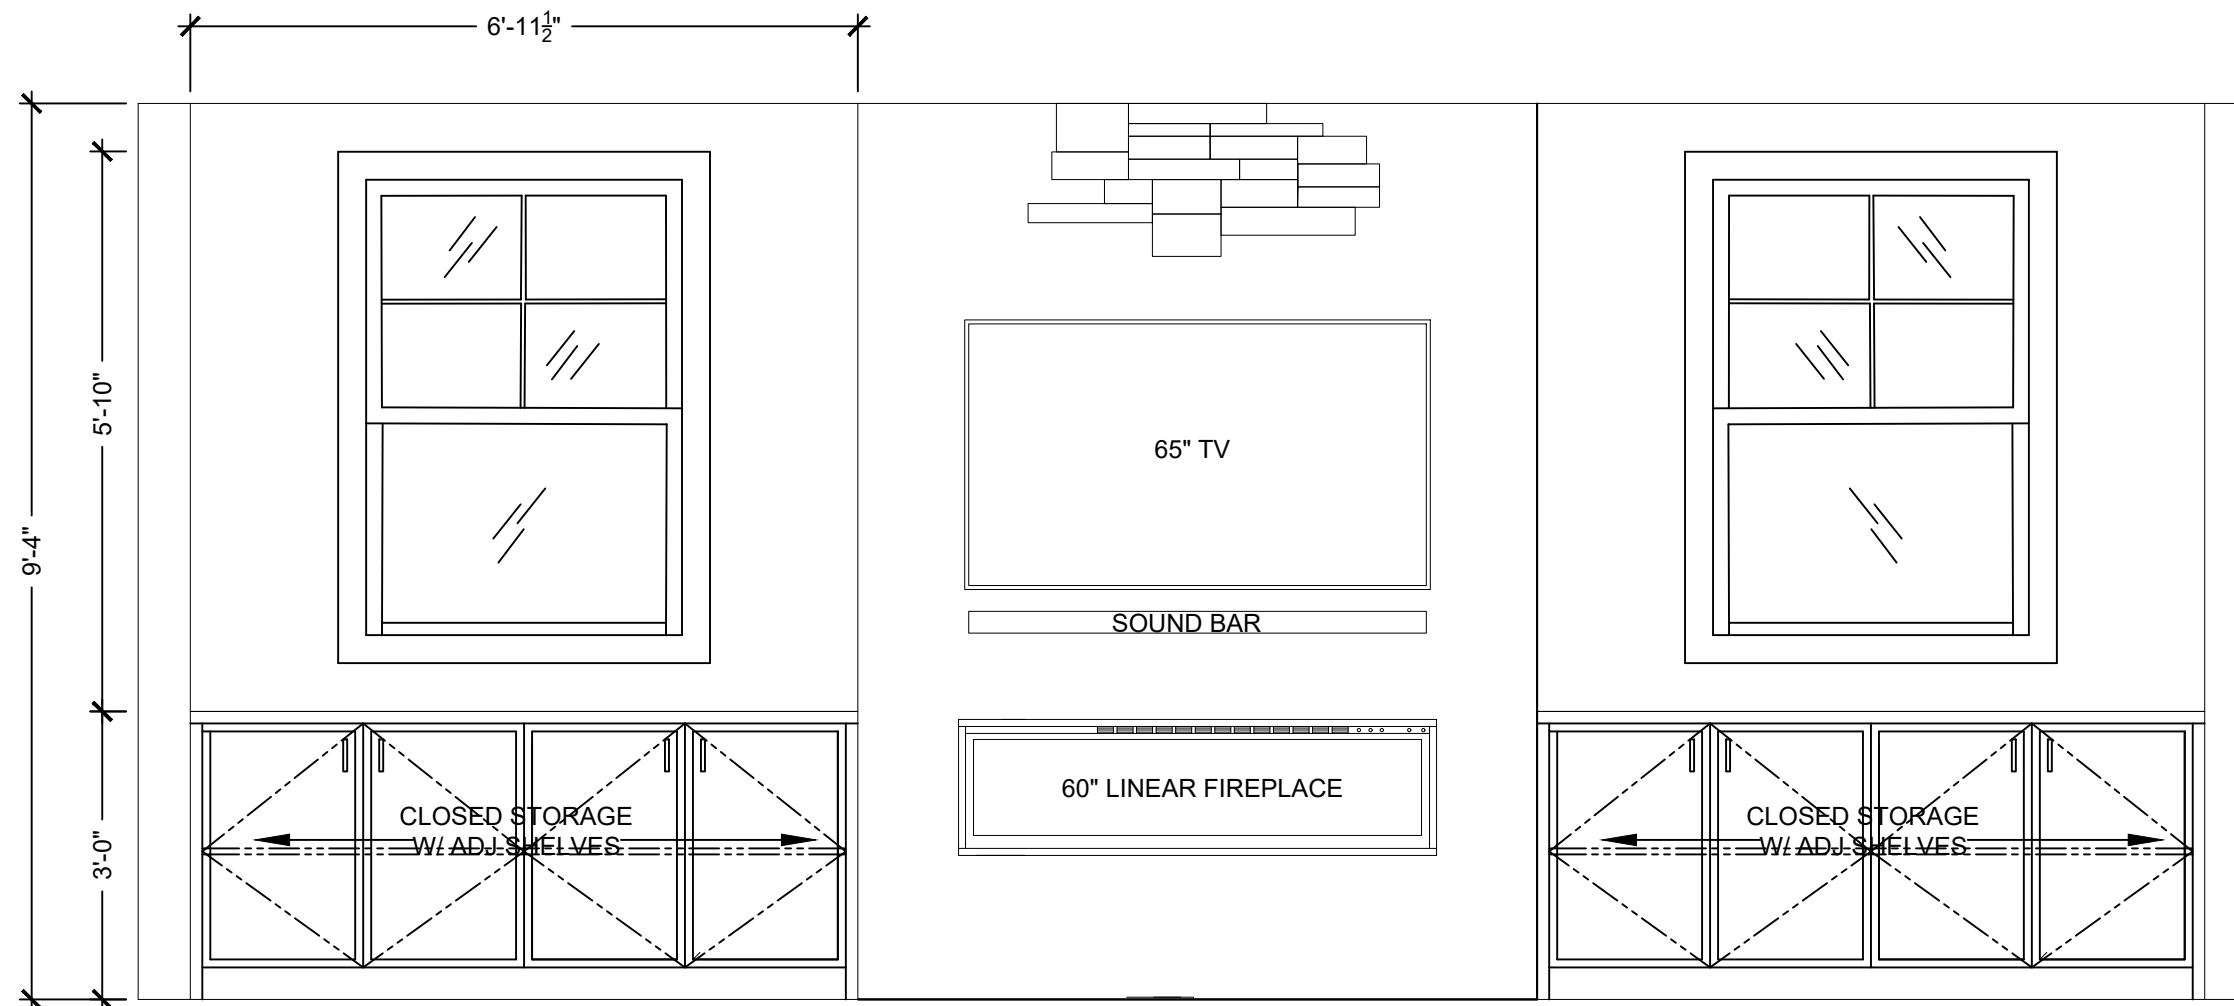


LIVING ROOM ELEVATION @ FIREPLACE - REV 2 / OPT 1.A

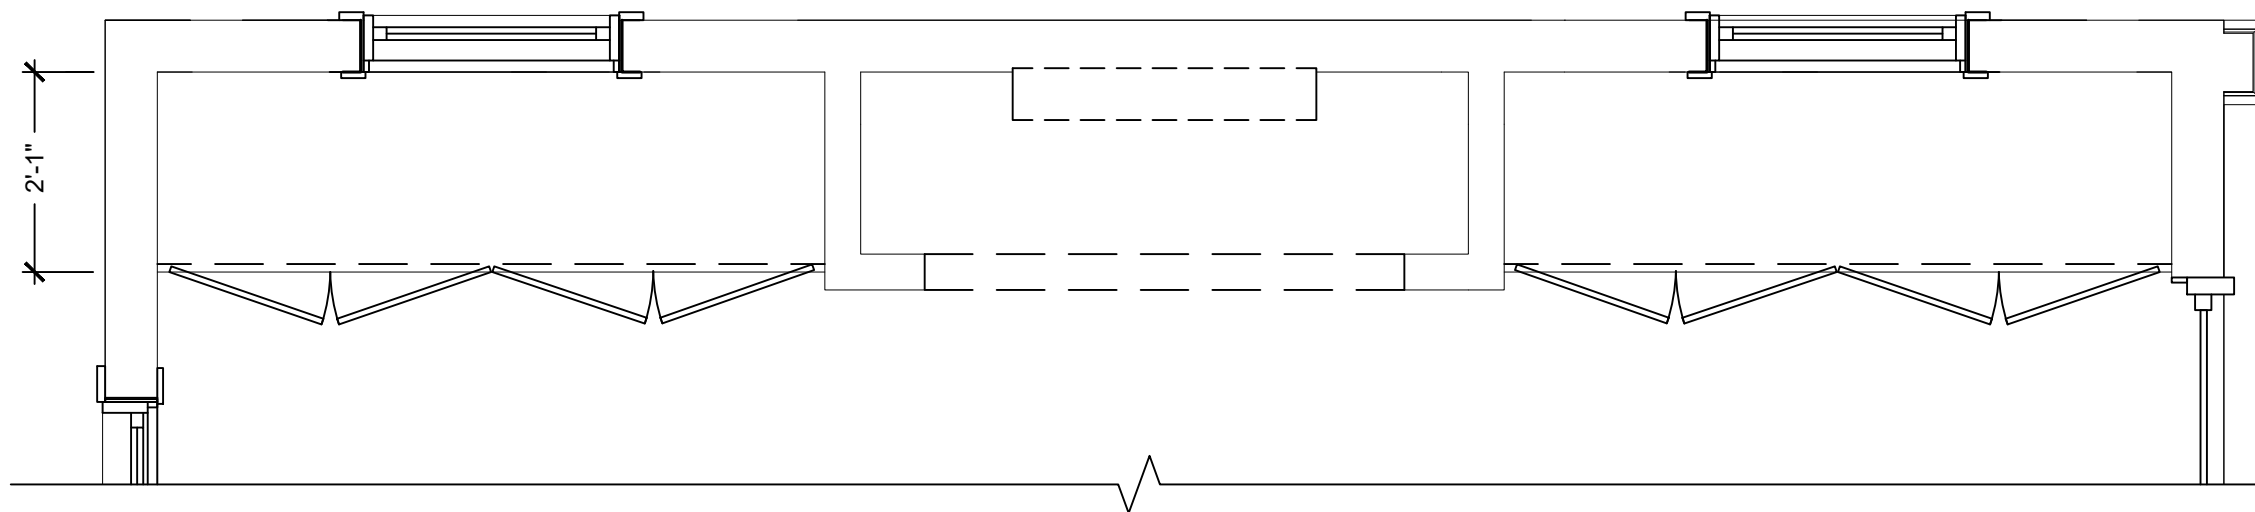


LIVING ROOM PLAN @ FIREPLACE - REV 2 / OPT 1.A

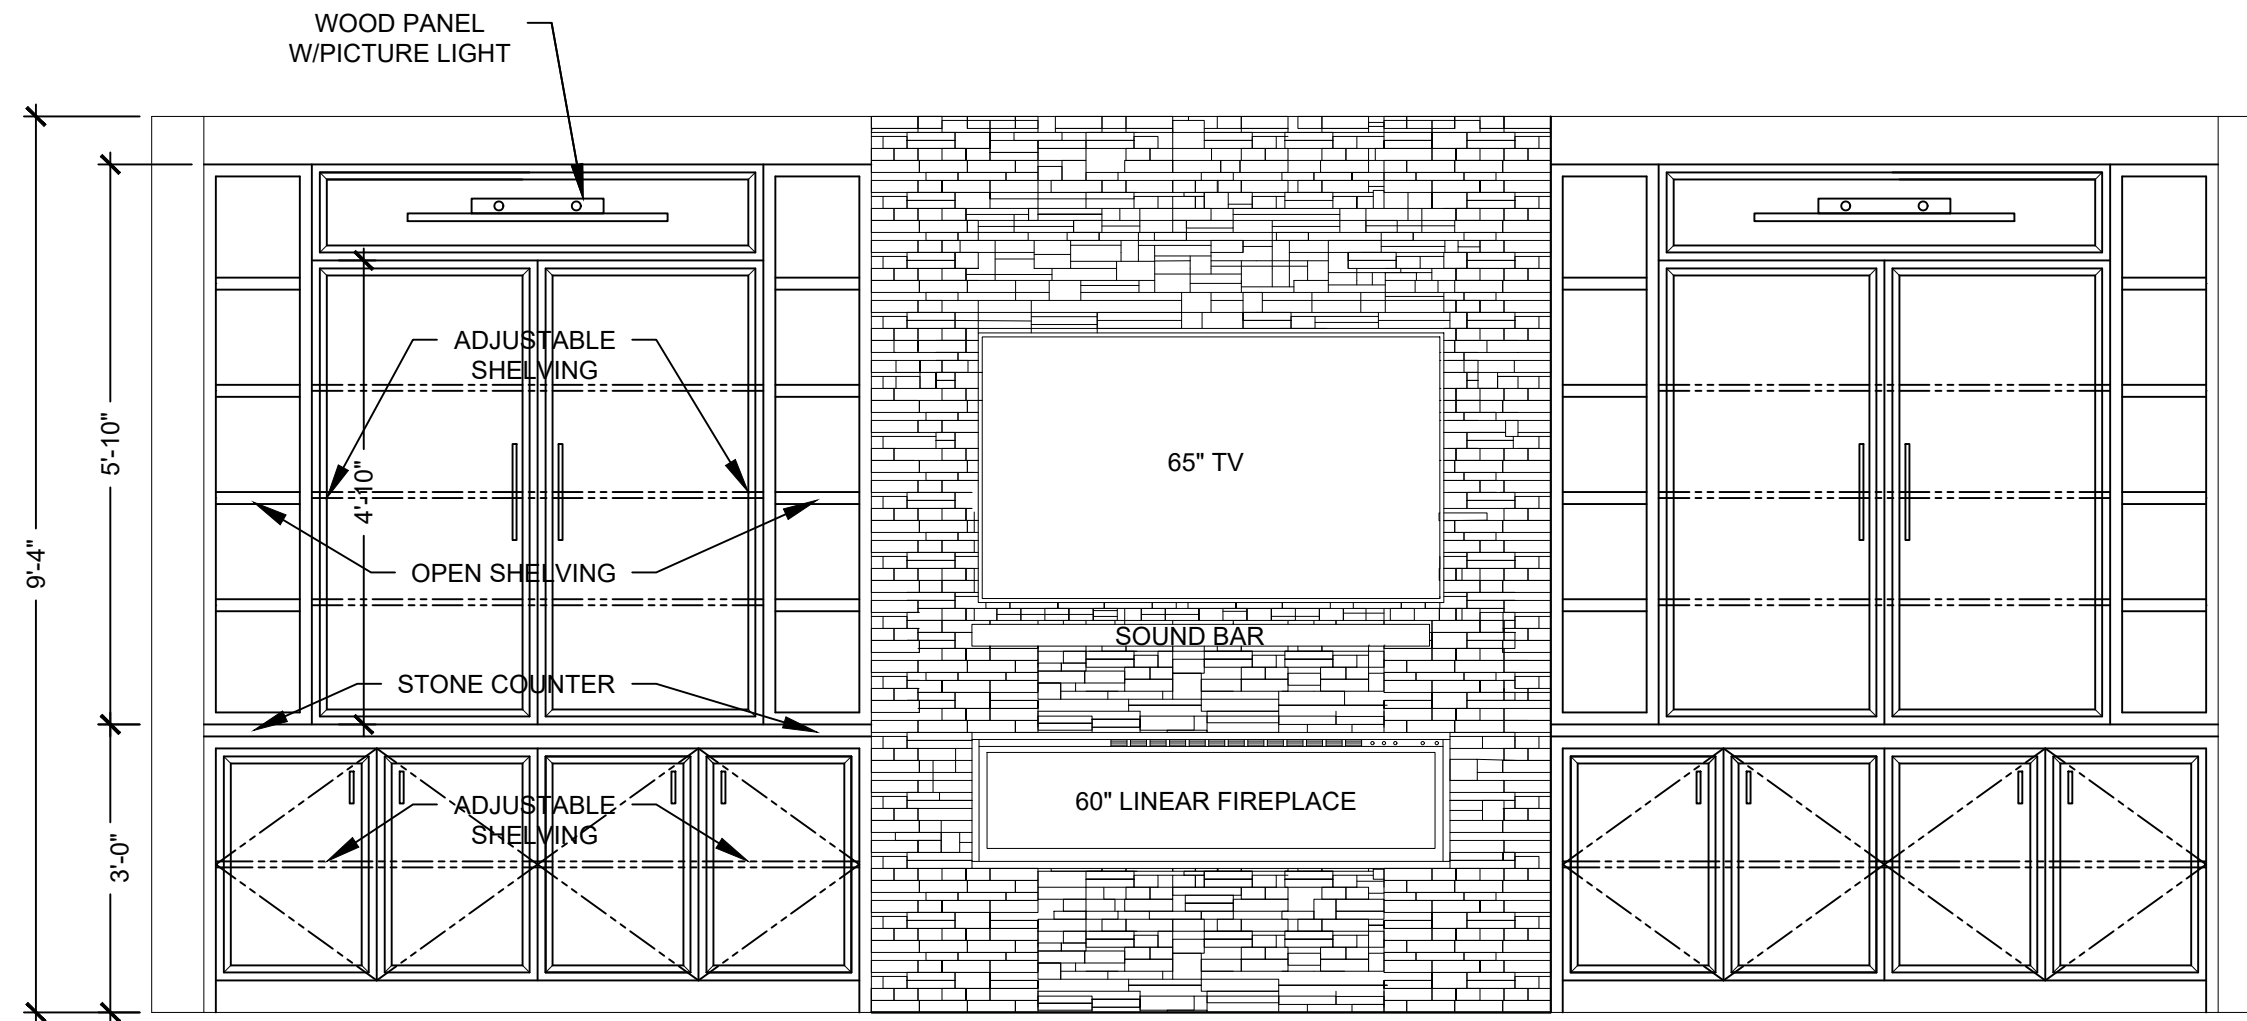


LIVING ROOM ELEVATION @ FIREPLACE - OPTION TWO

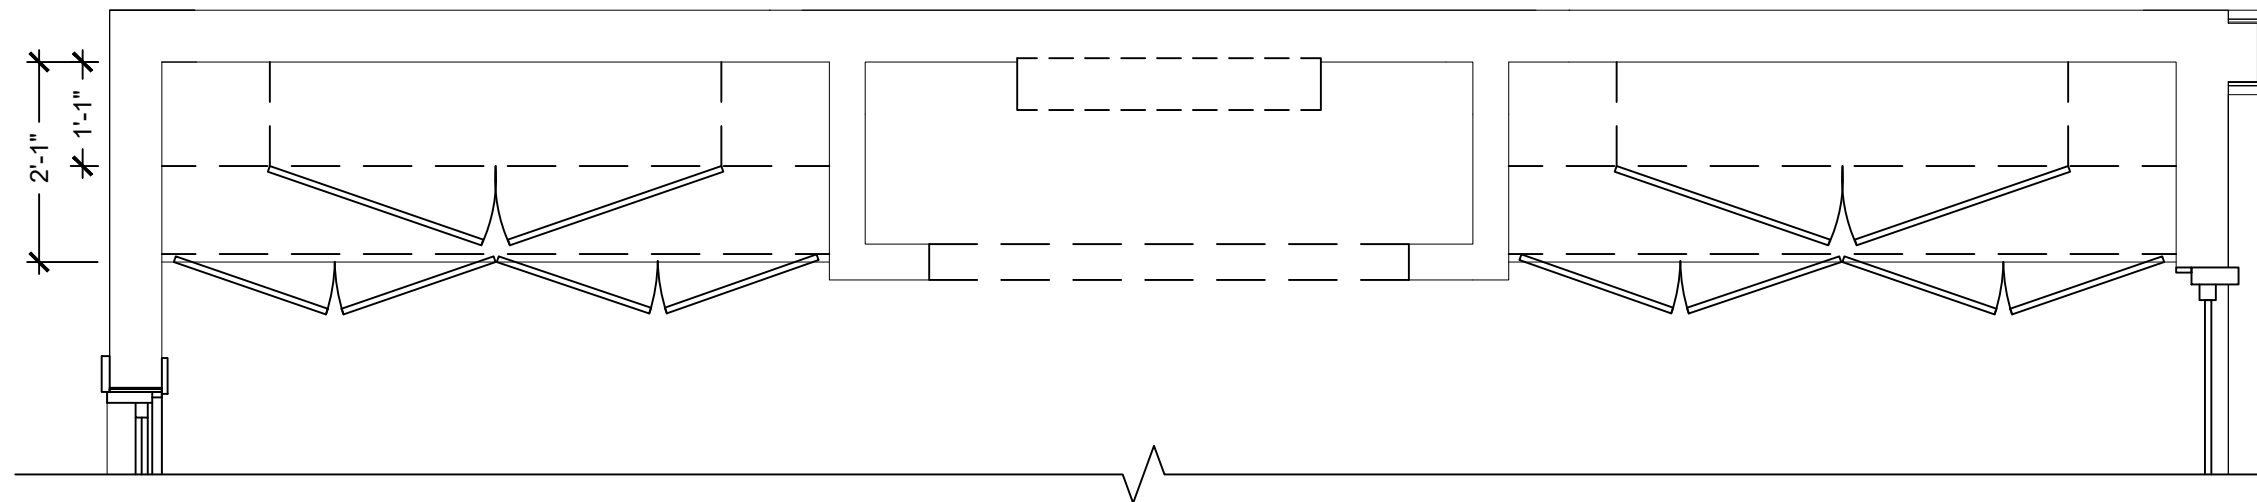


LIVING ROOM PLAN @ FIREPLACE - OPTION TWO

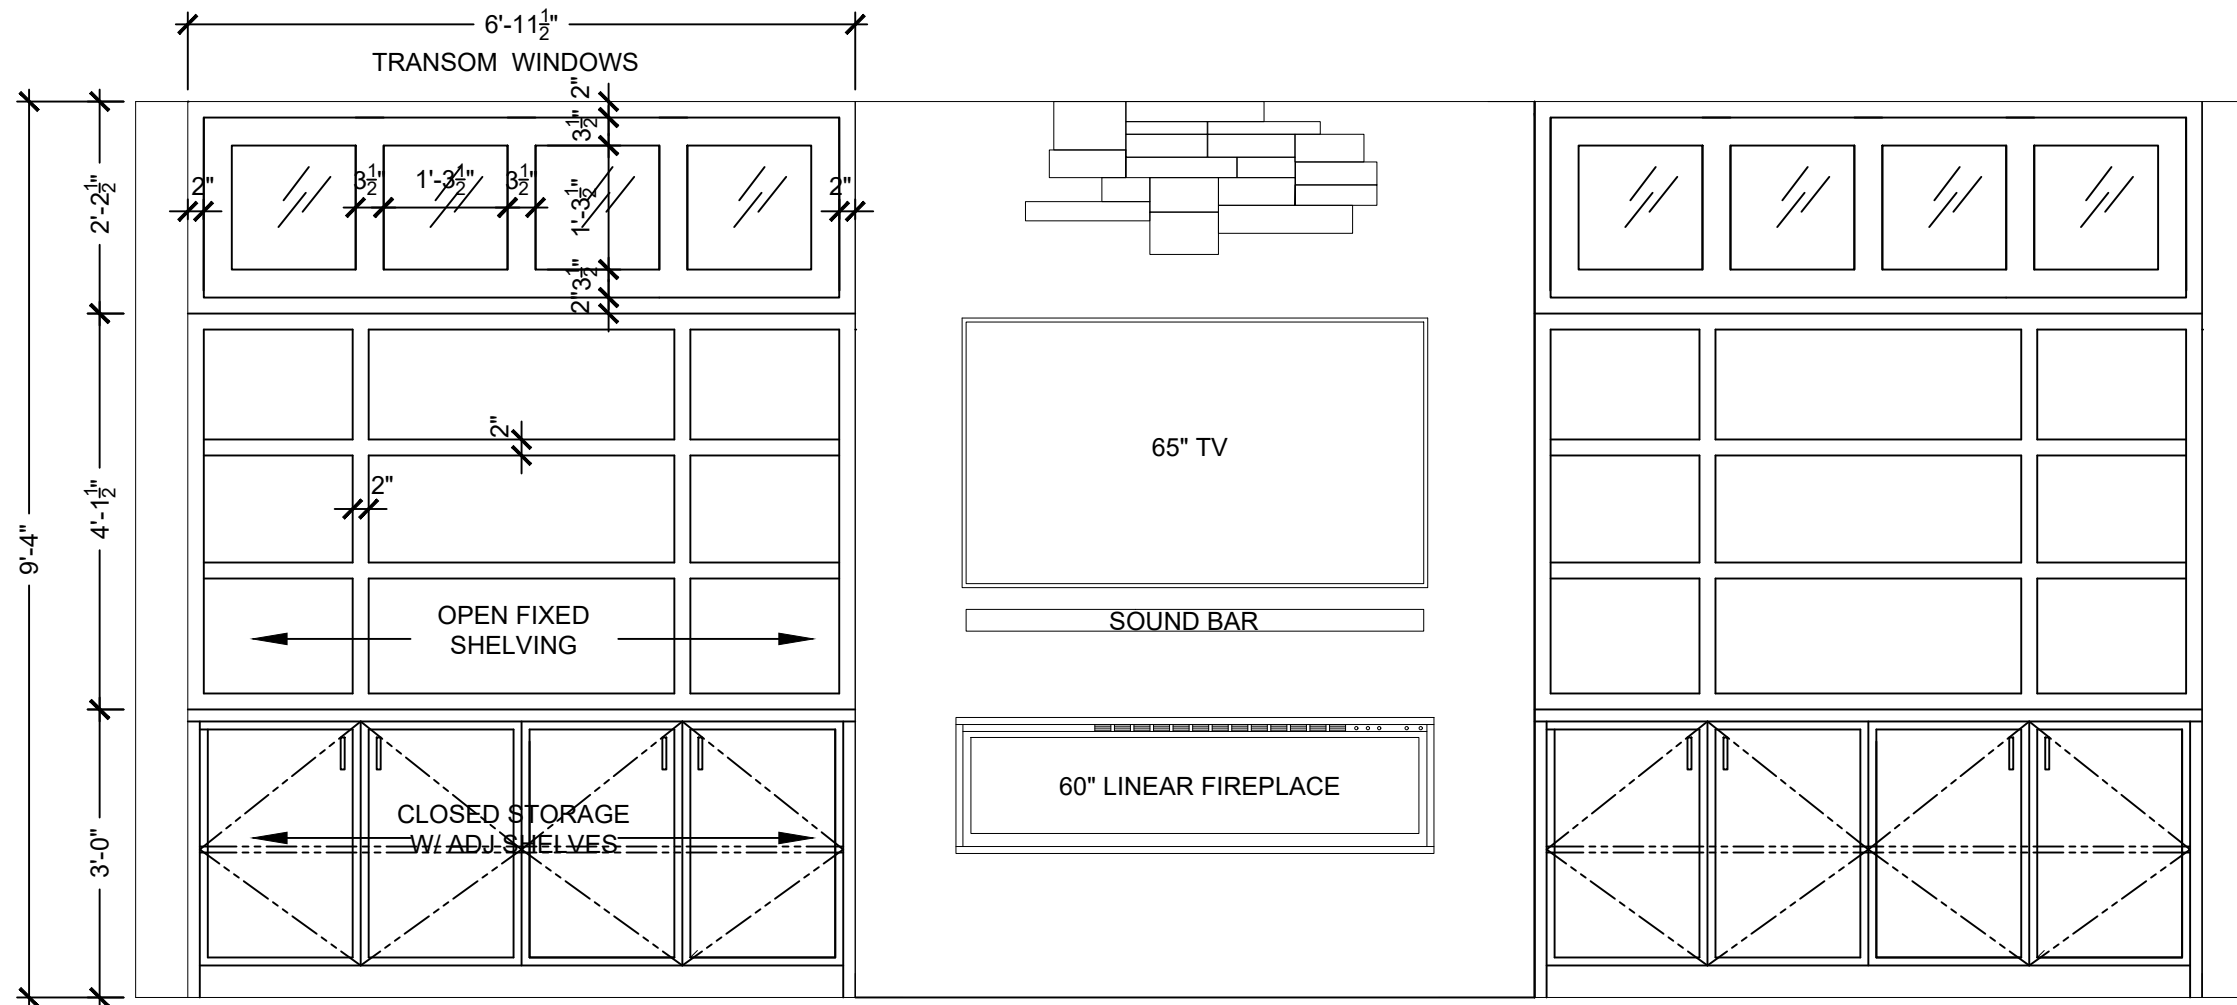


LIVING ROOM ELEVATION @ FIREPLACE - REV 2 / OPT 2

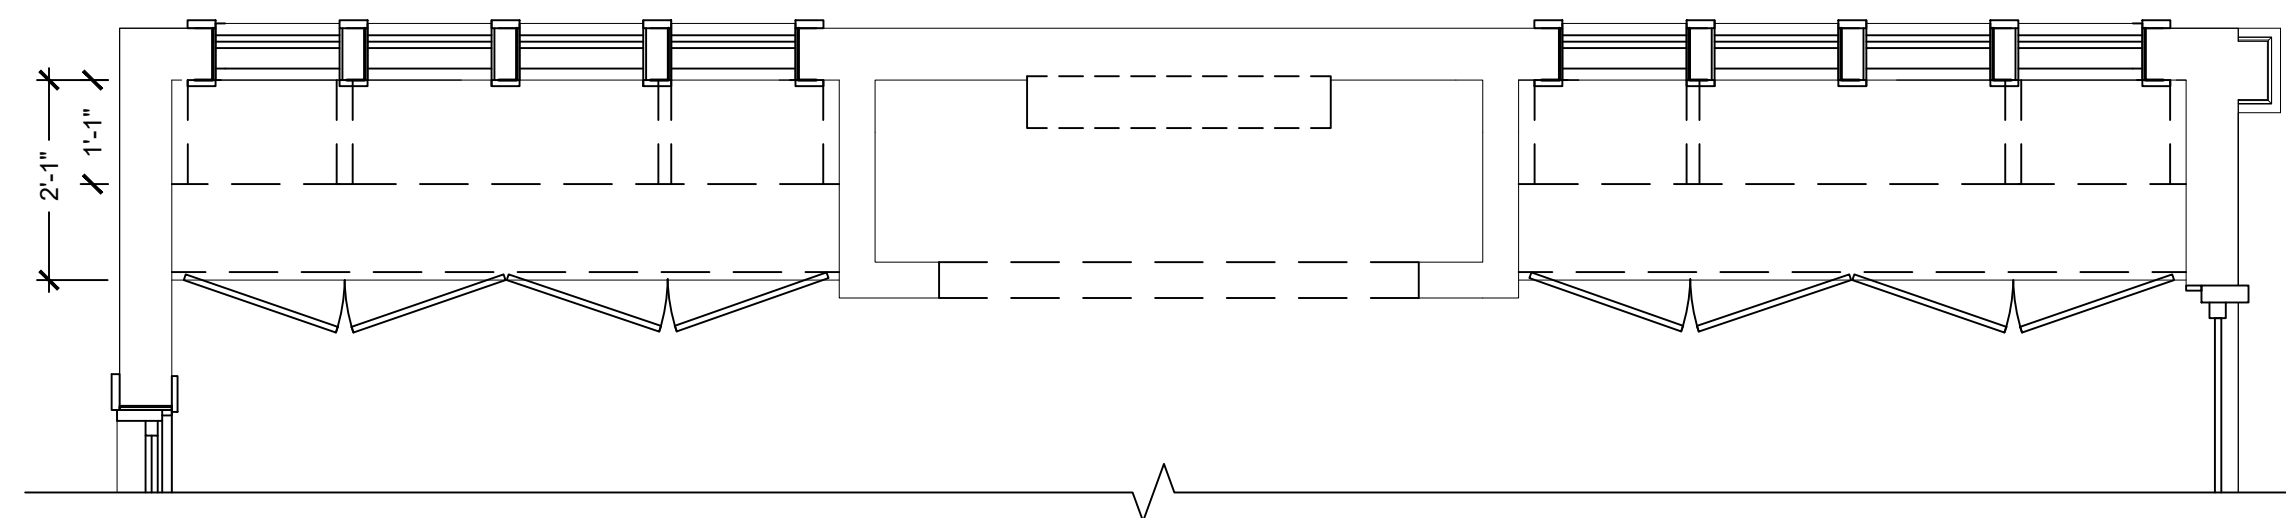

LIVING ROOM PLAN @ FIREPLACE - REV 2 / OPT 2

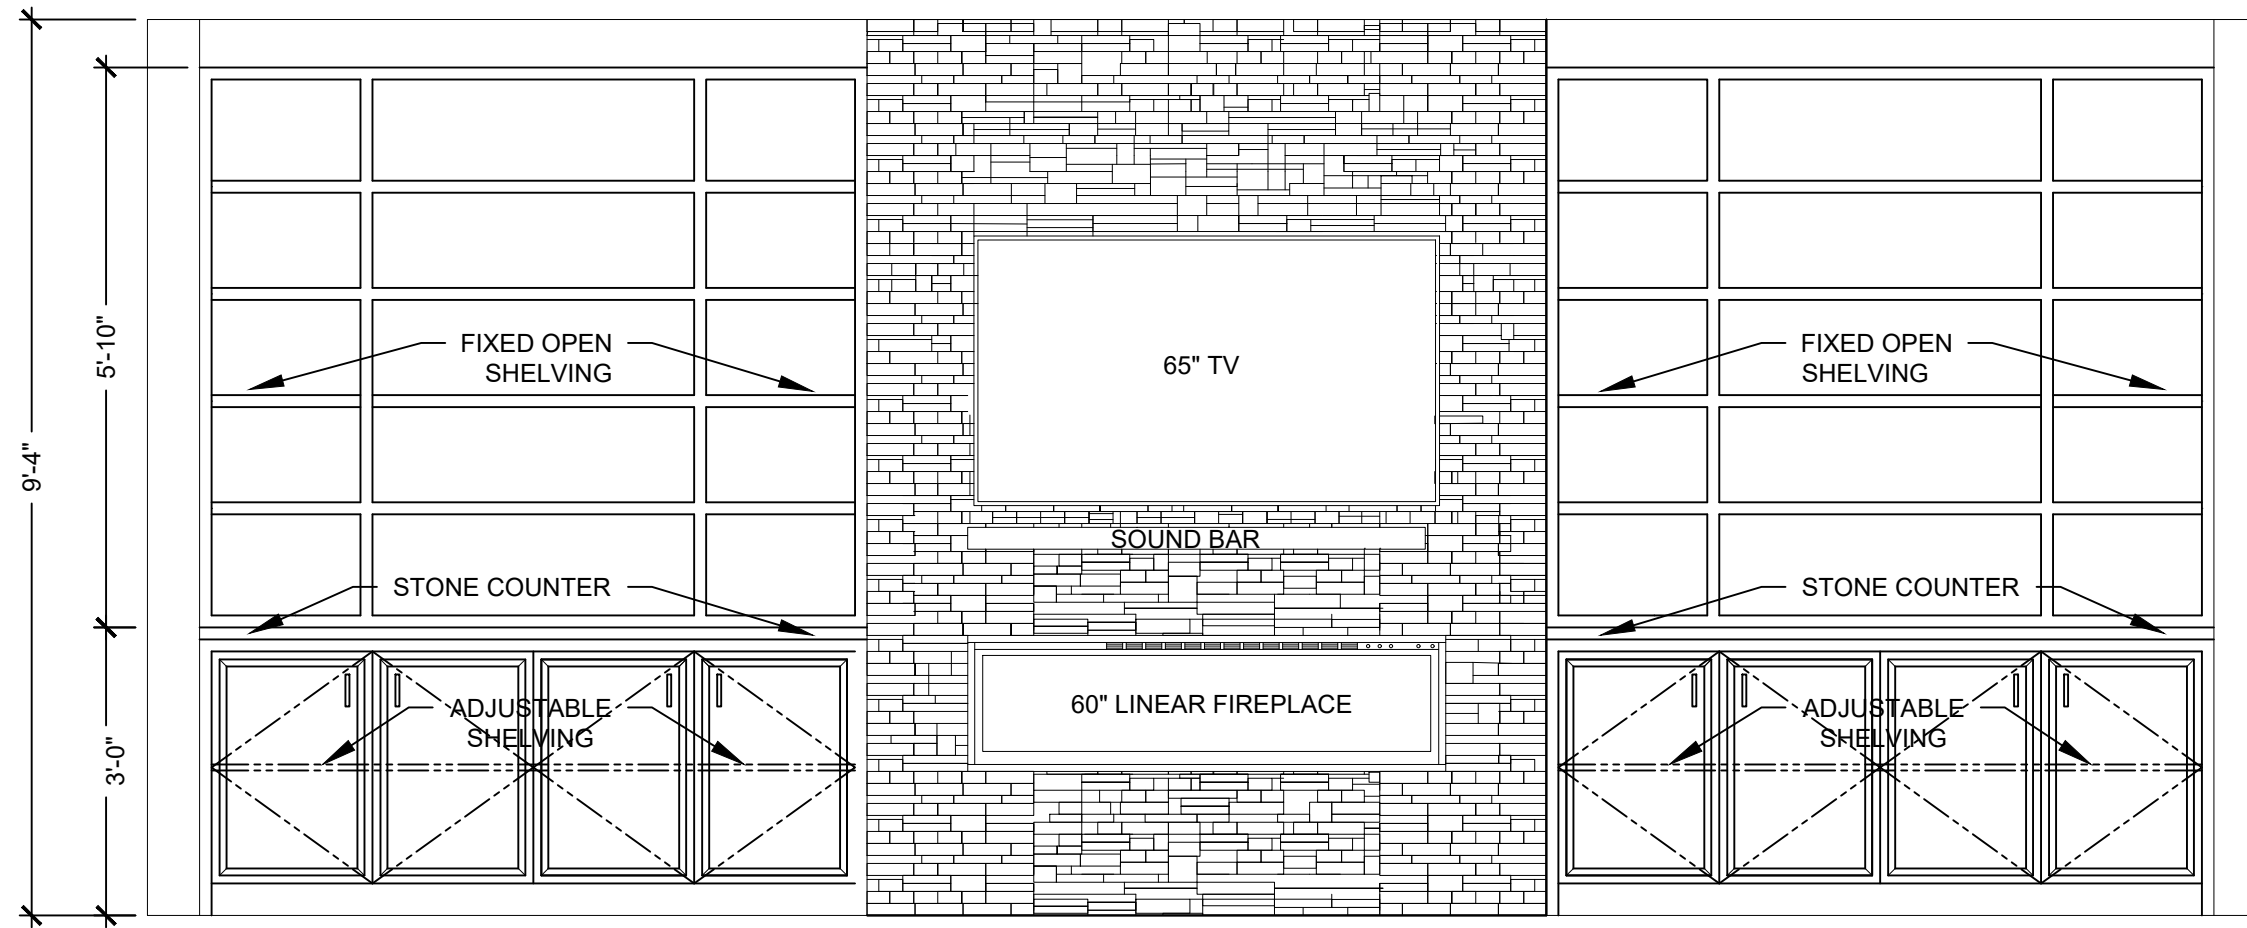

LIVING ROOM ELEVATION @ FIREPLACE - OPTION THREE

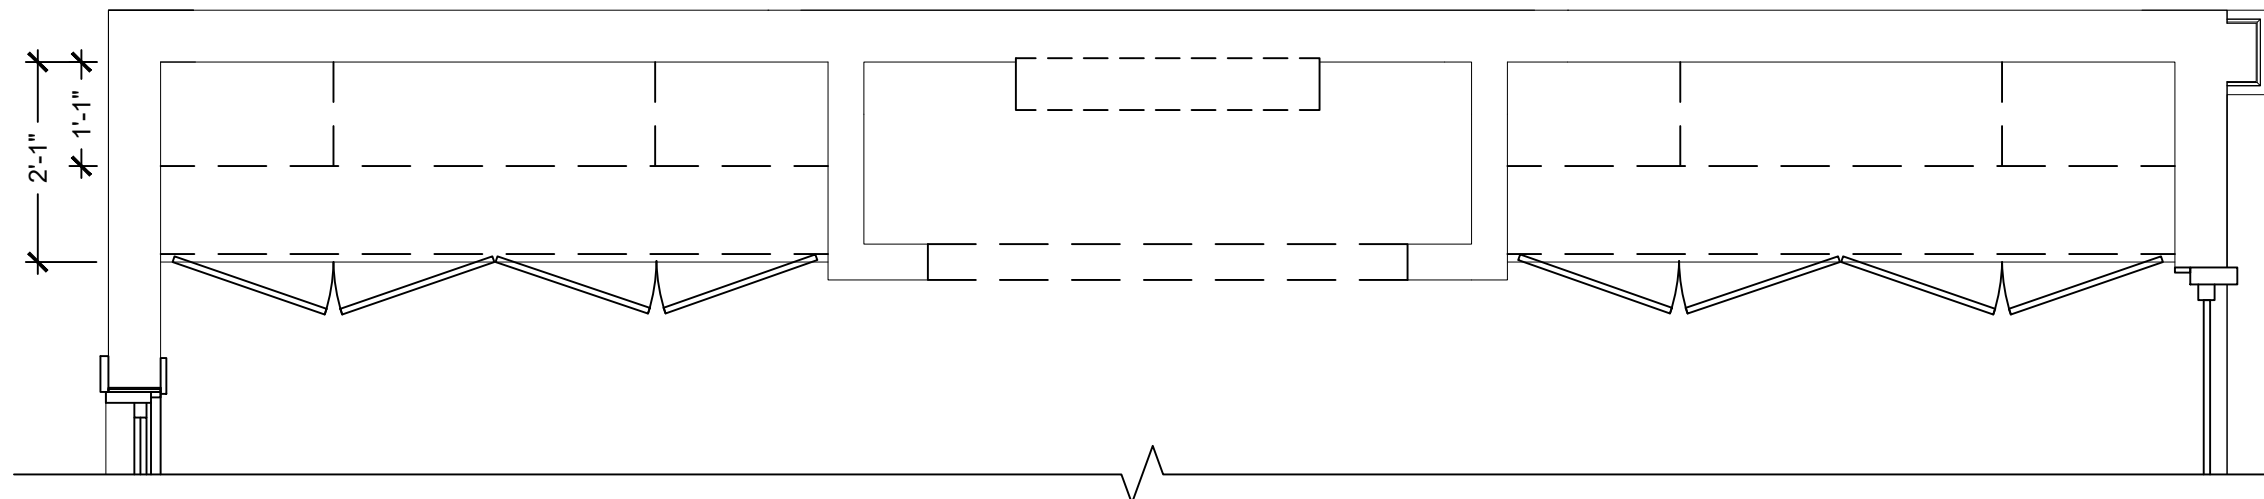

LIVING ROOM PLAN @ FIREPLACE - OPTION THREE