




MUD ROOM ELEVATION - OPTION ONE

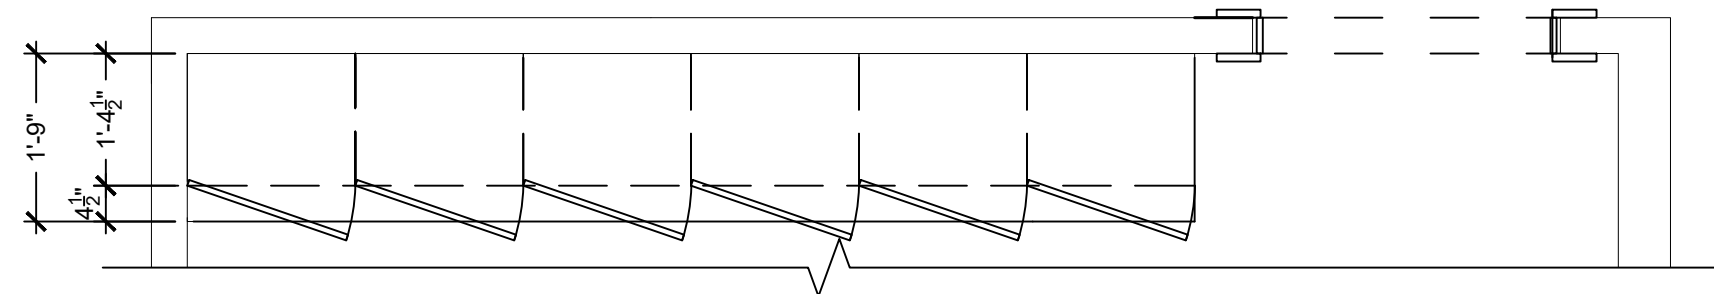


MUD ROOM PLAN - OPTION ONE

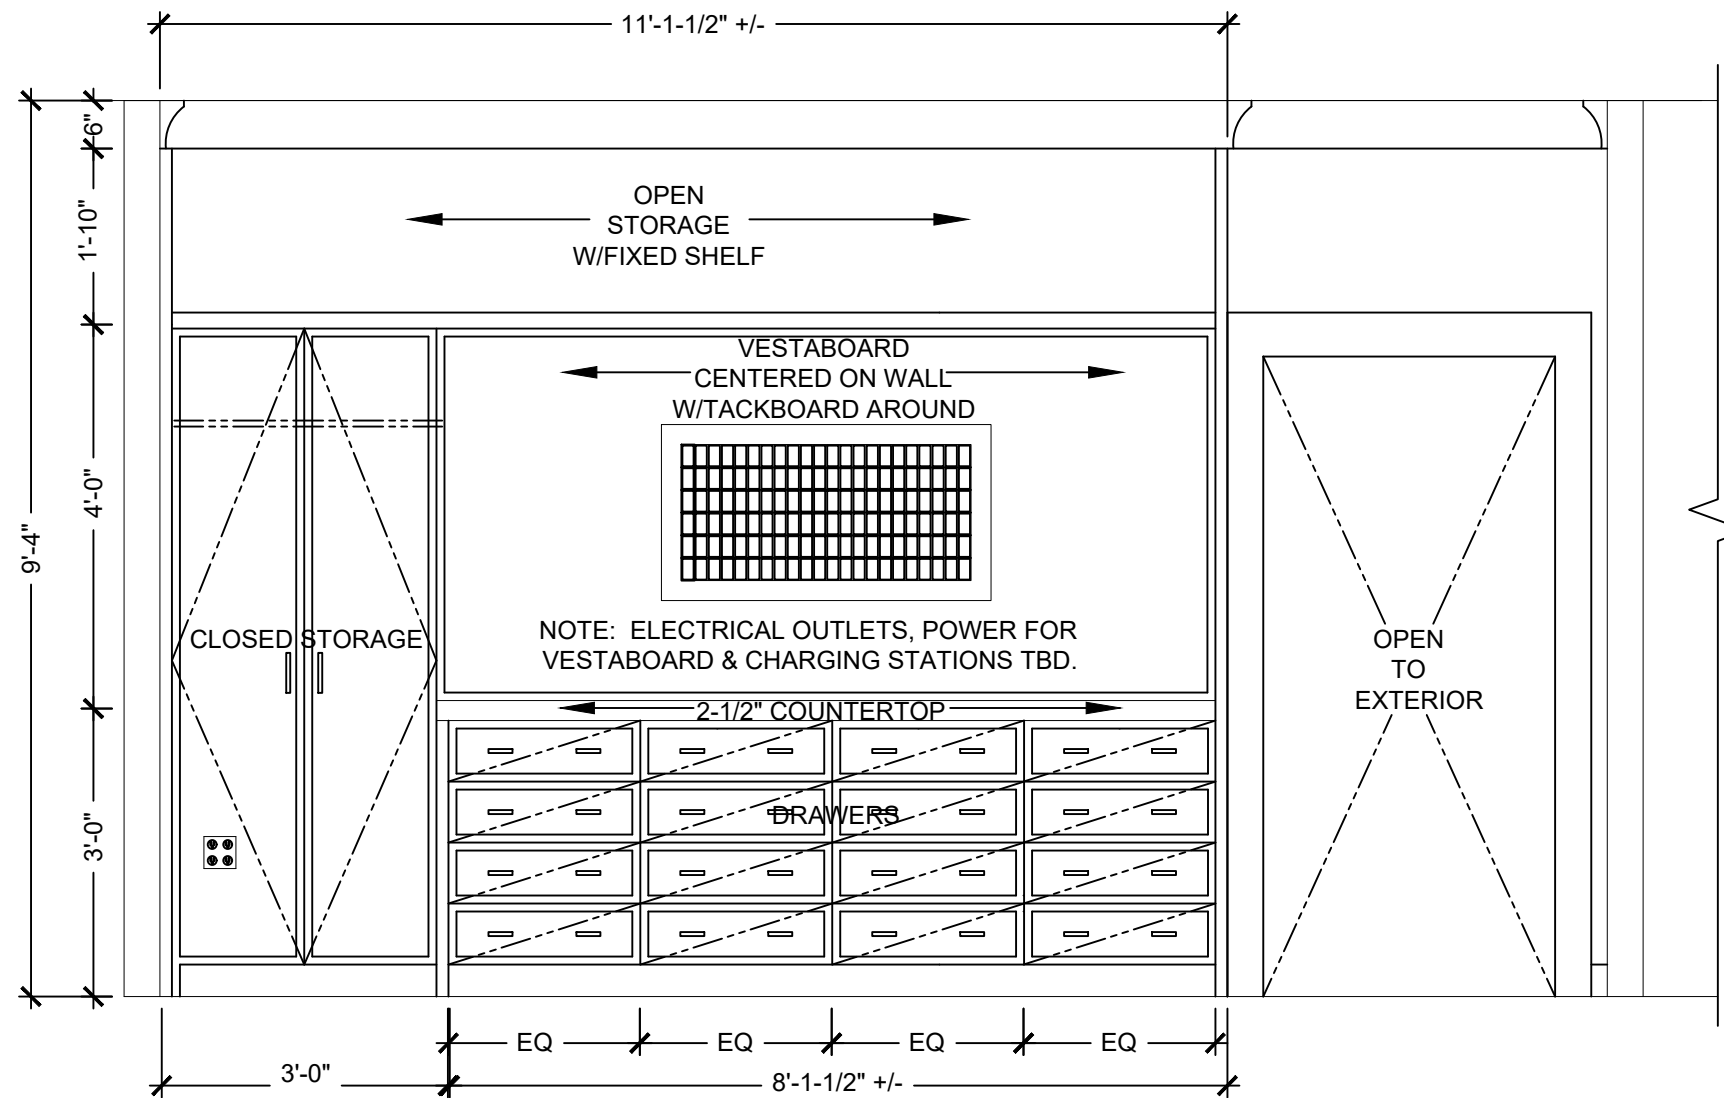


MUD ROOM ELEVATION @ ENTRY - OPTION ONE

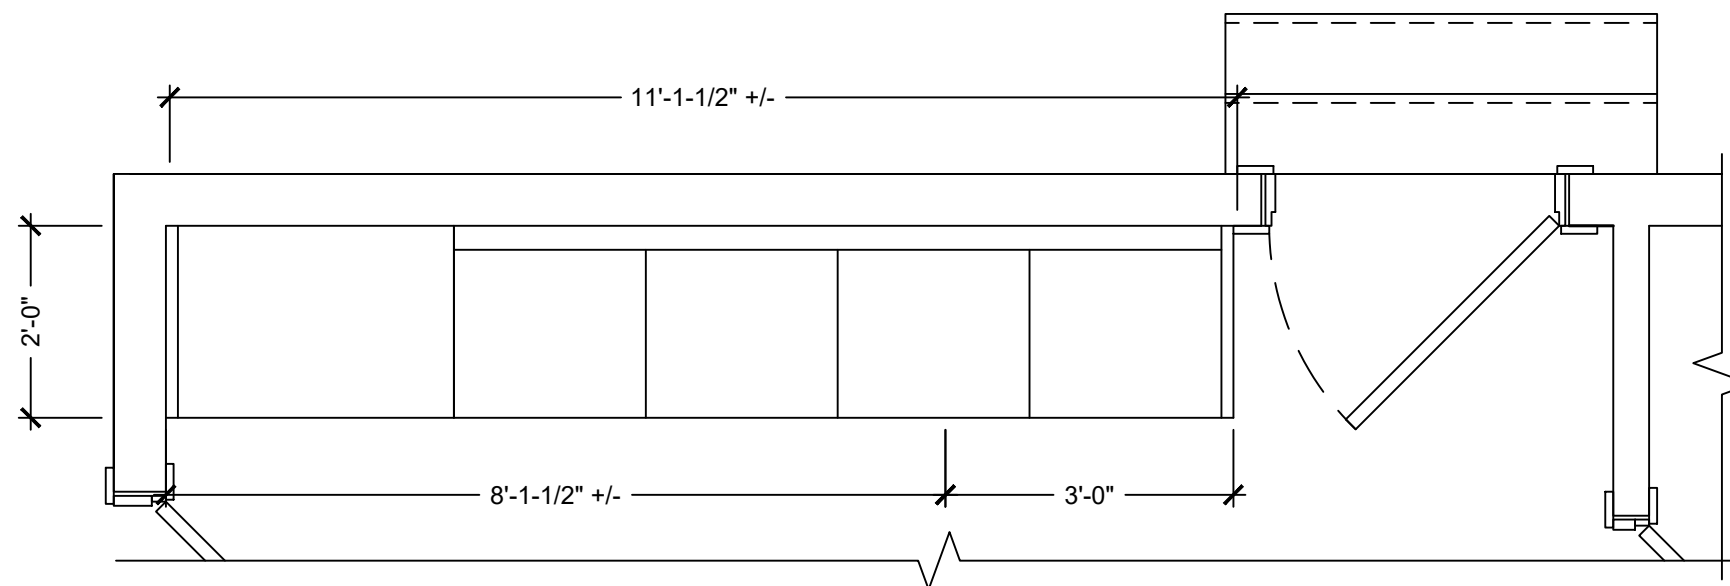


MUD ROOM PLAN @ ENTRY - OPTION ONE

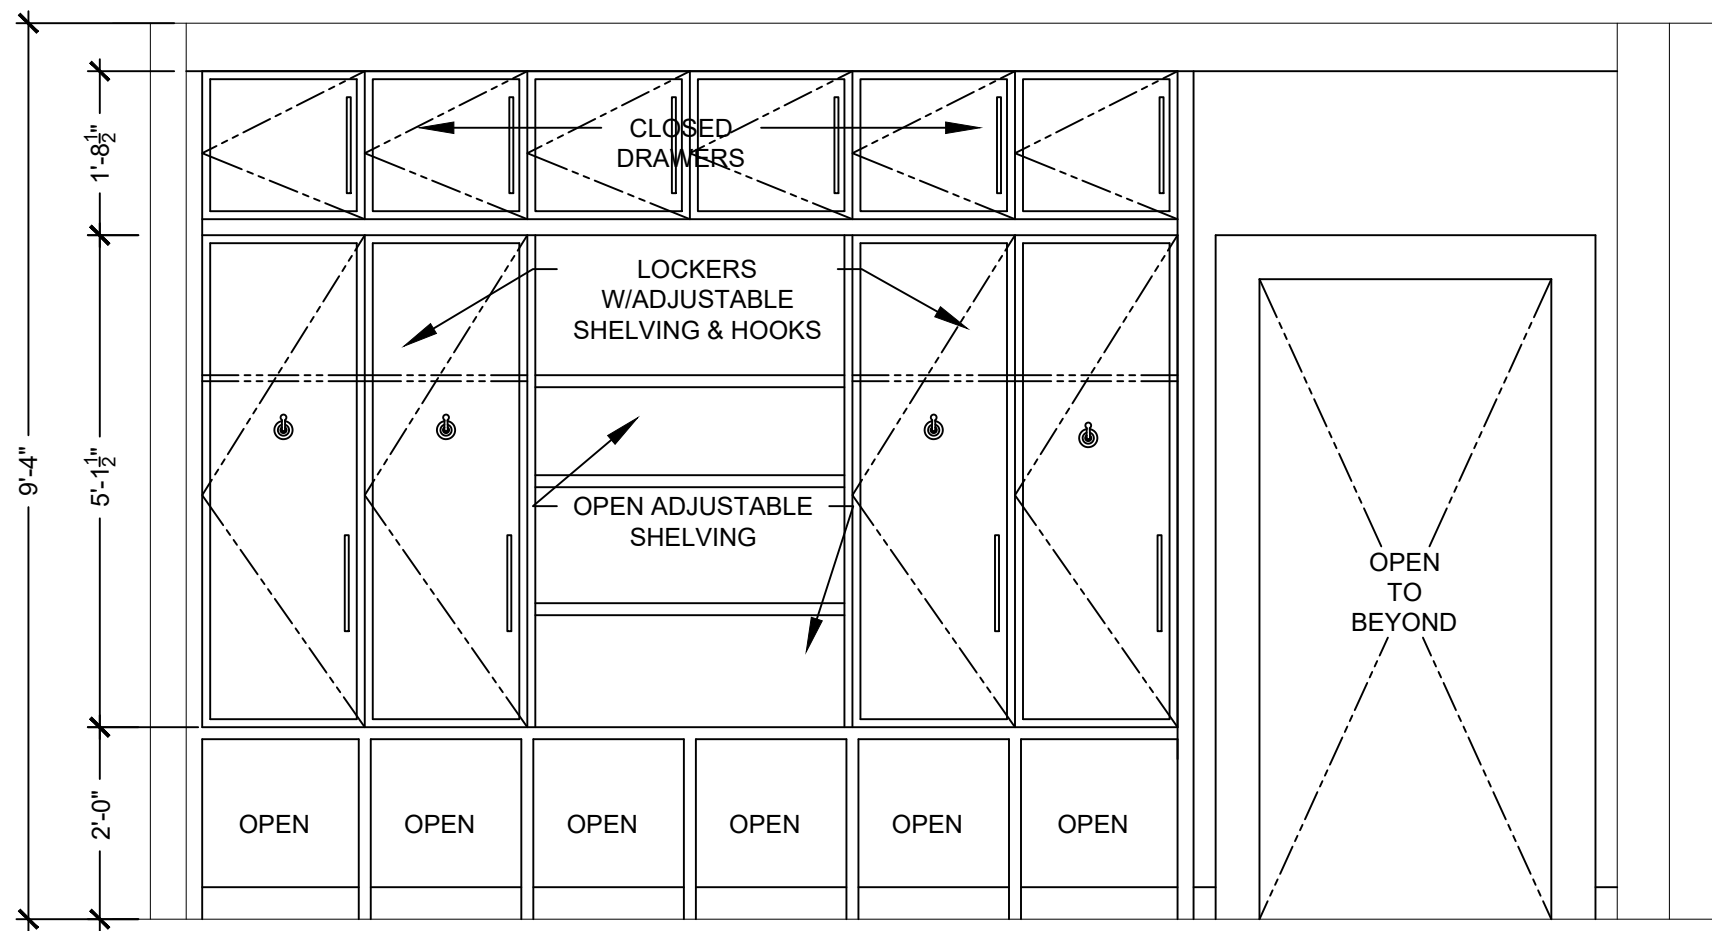


MUD ROOM ELEVATION - OPTION TWO

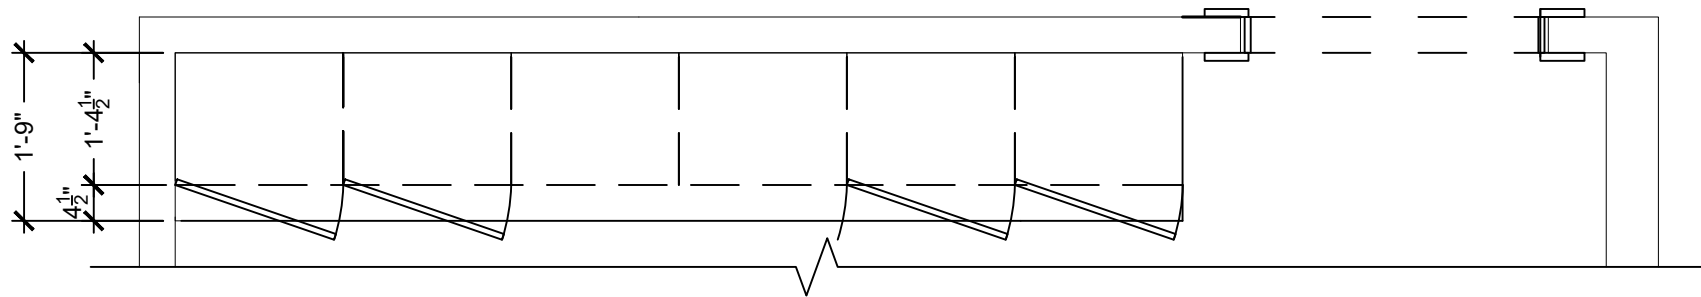


MUD ROOM PLAN - OPTION TWO

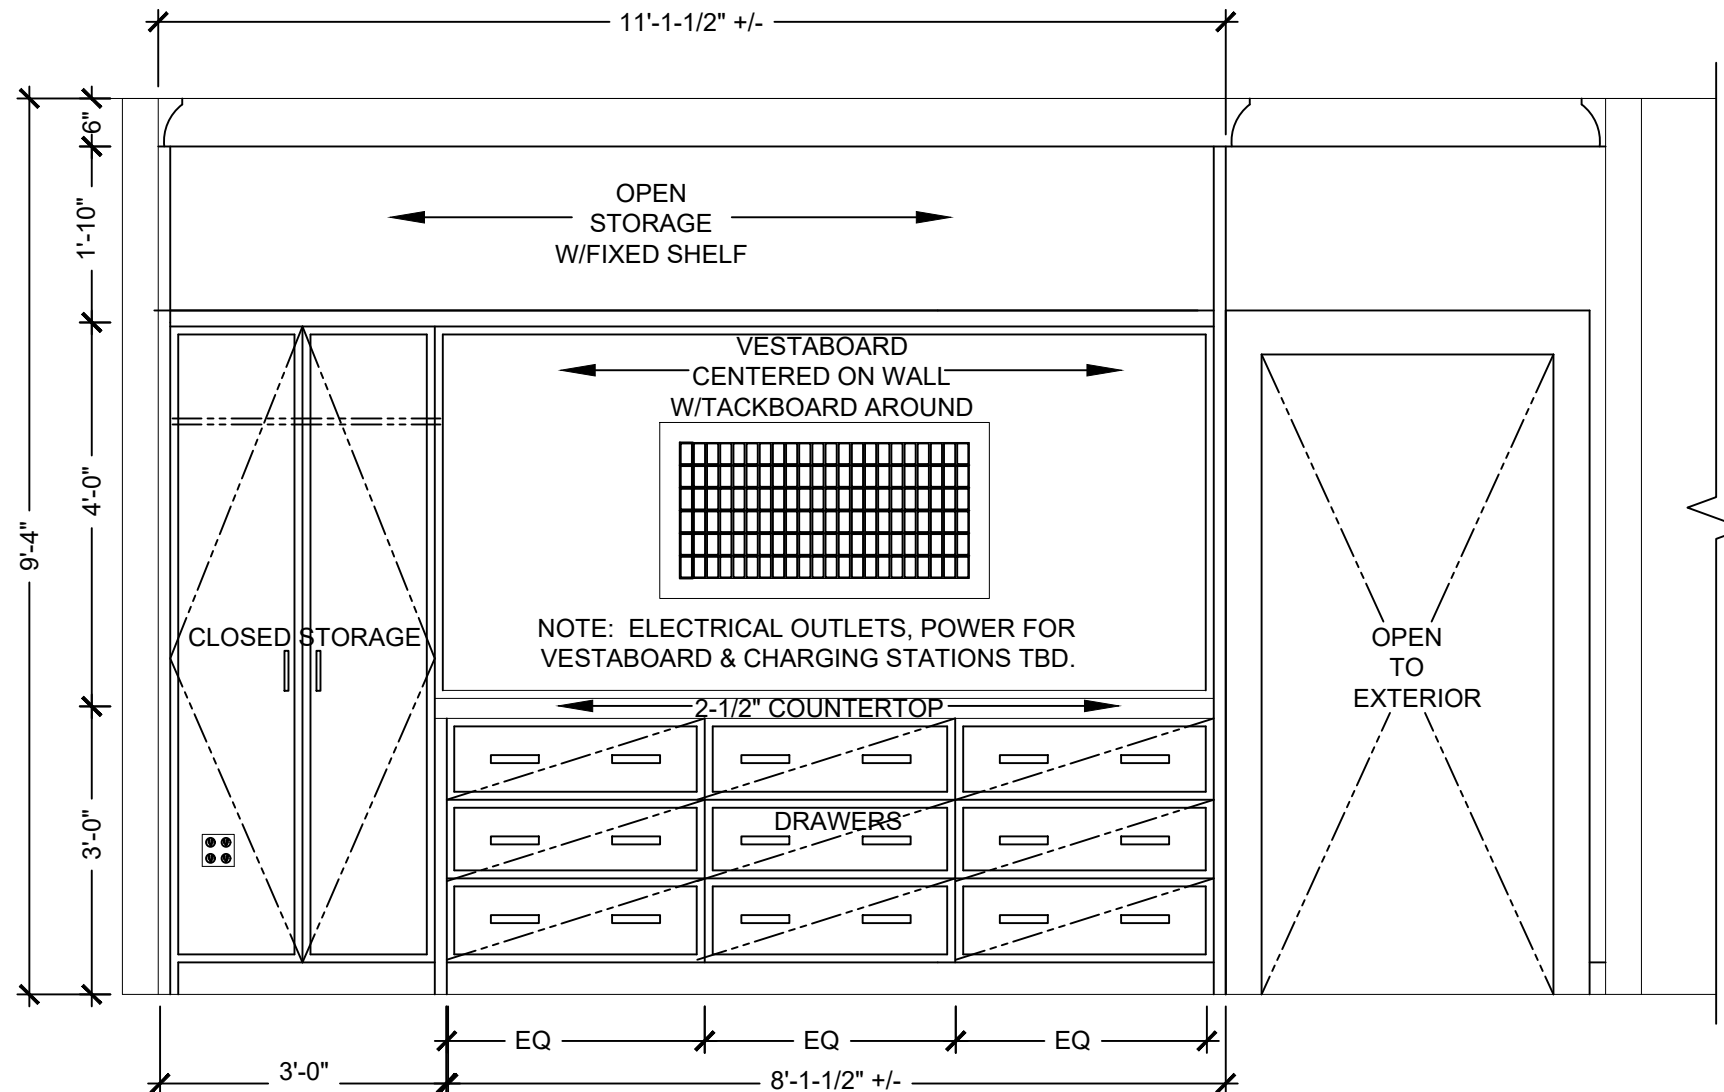


MUD ROOM ELEVATION @ ENTRY - OPTION TWO

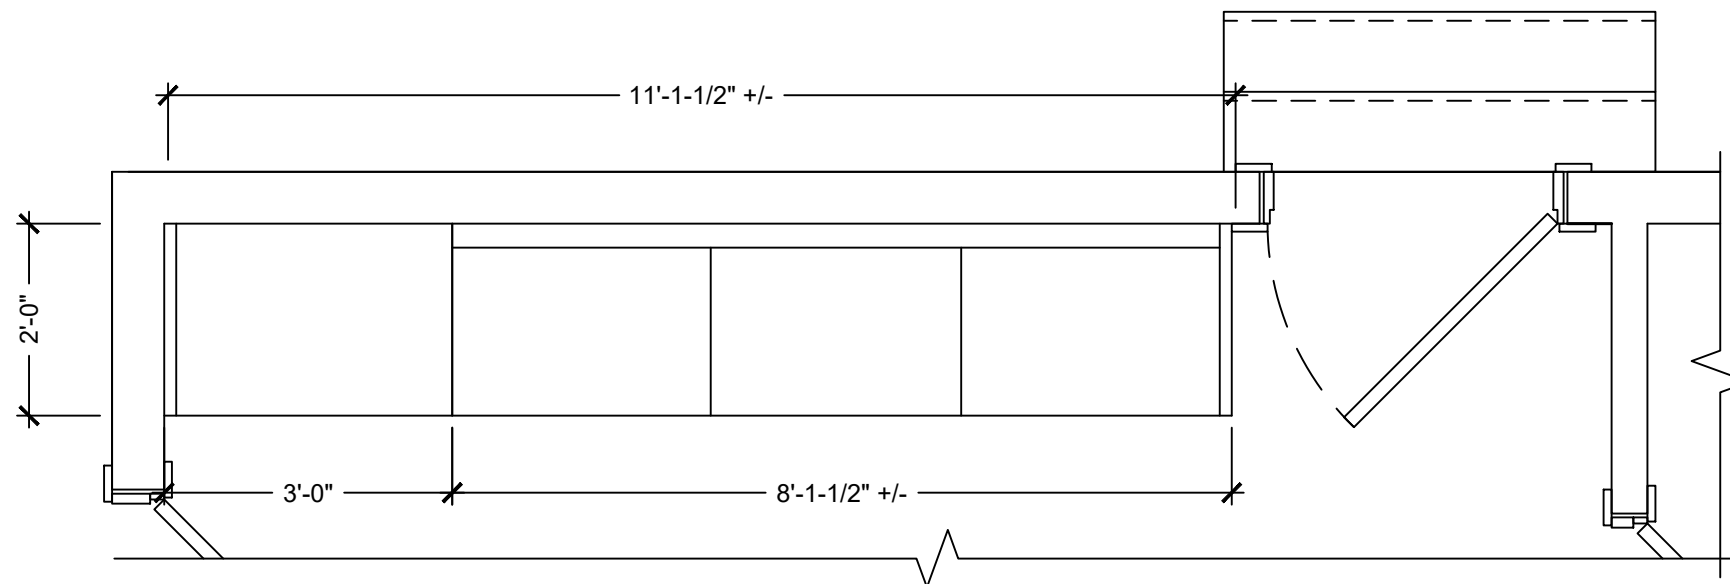


MUD ROOM PLAN @ ENTRY - OPTION TWO

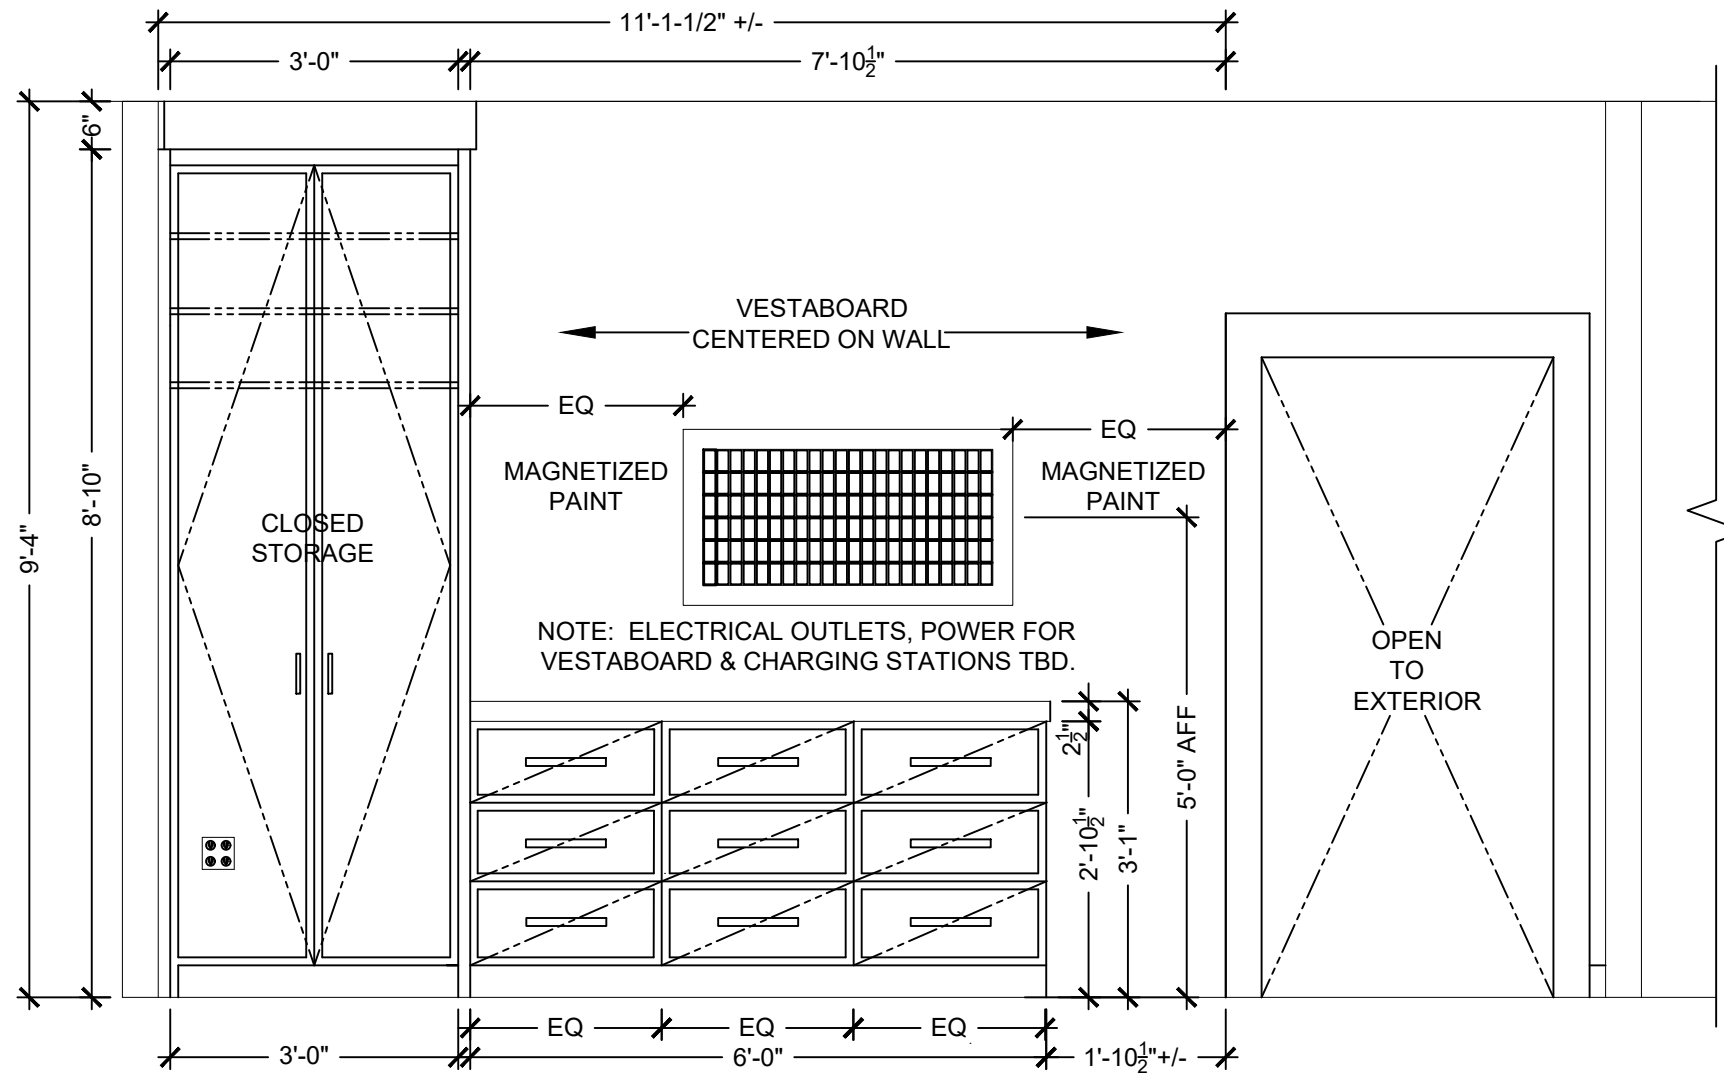


MUD ROOM ELEVATION @ ENTRY - REV2 / OPT2

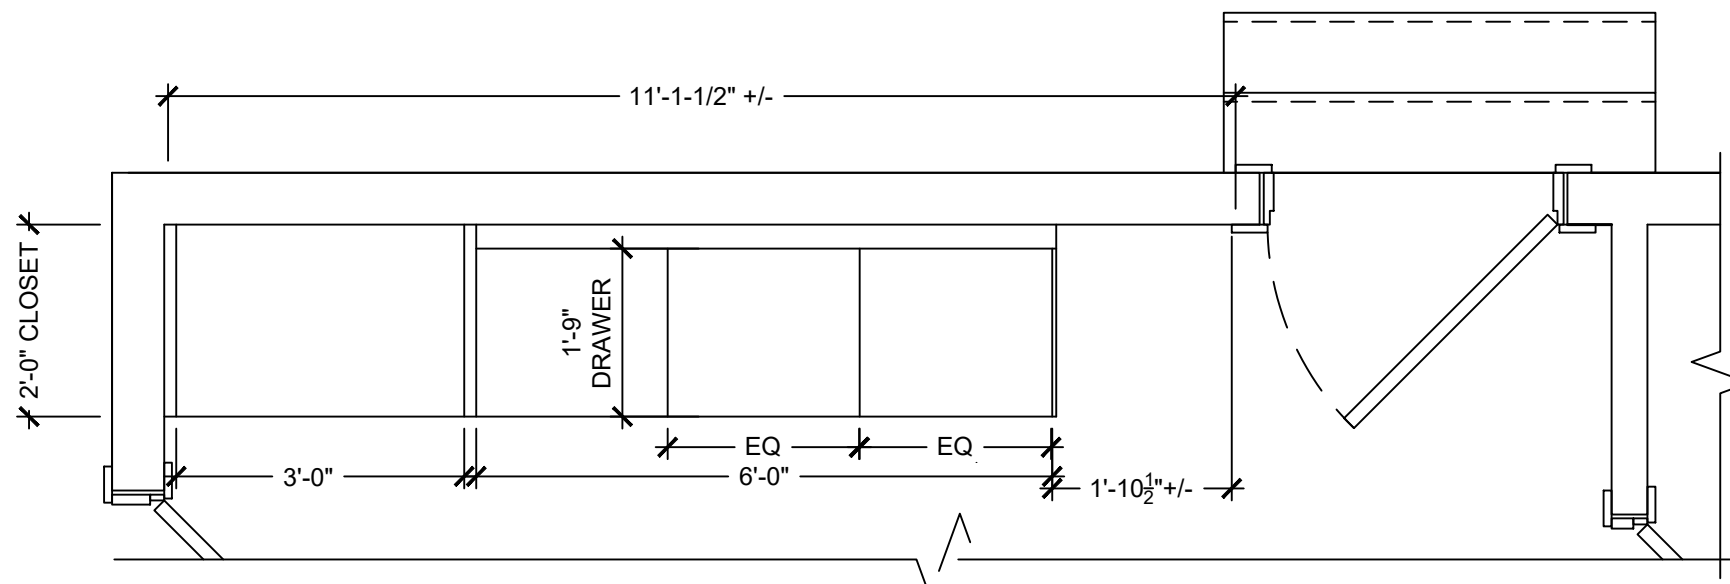


MUD ROOM PLAN @ ENTRY - REV 2 / OPT 2

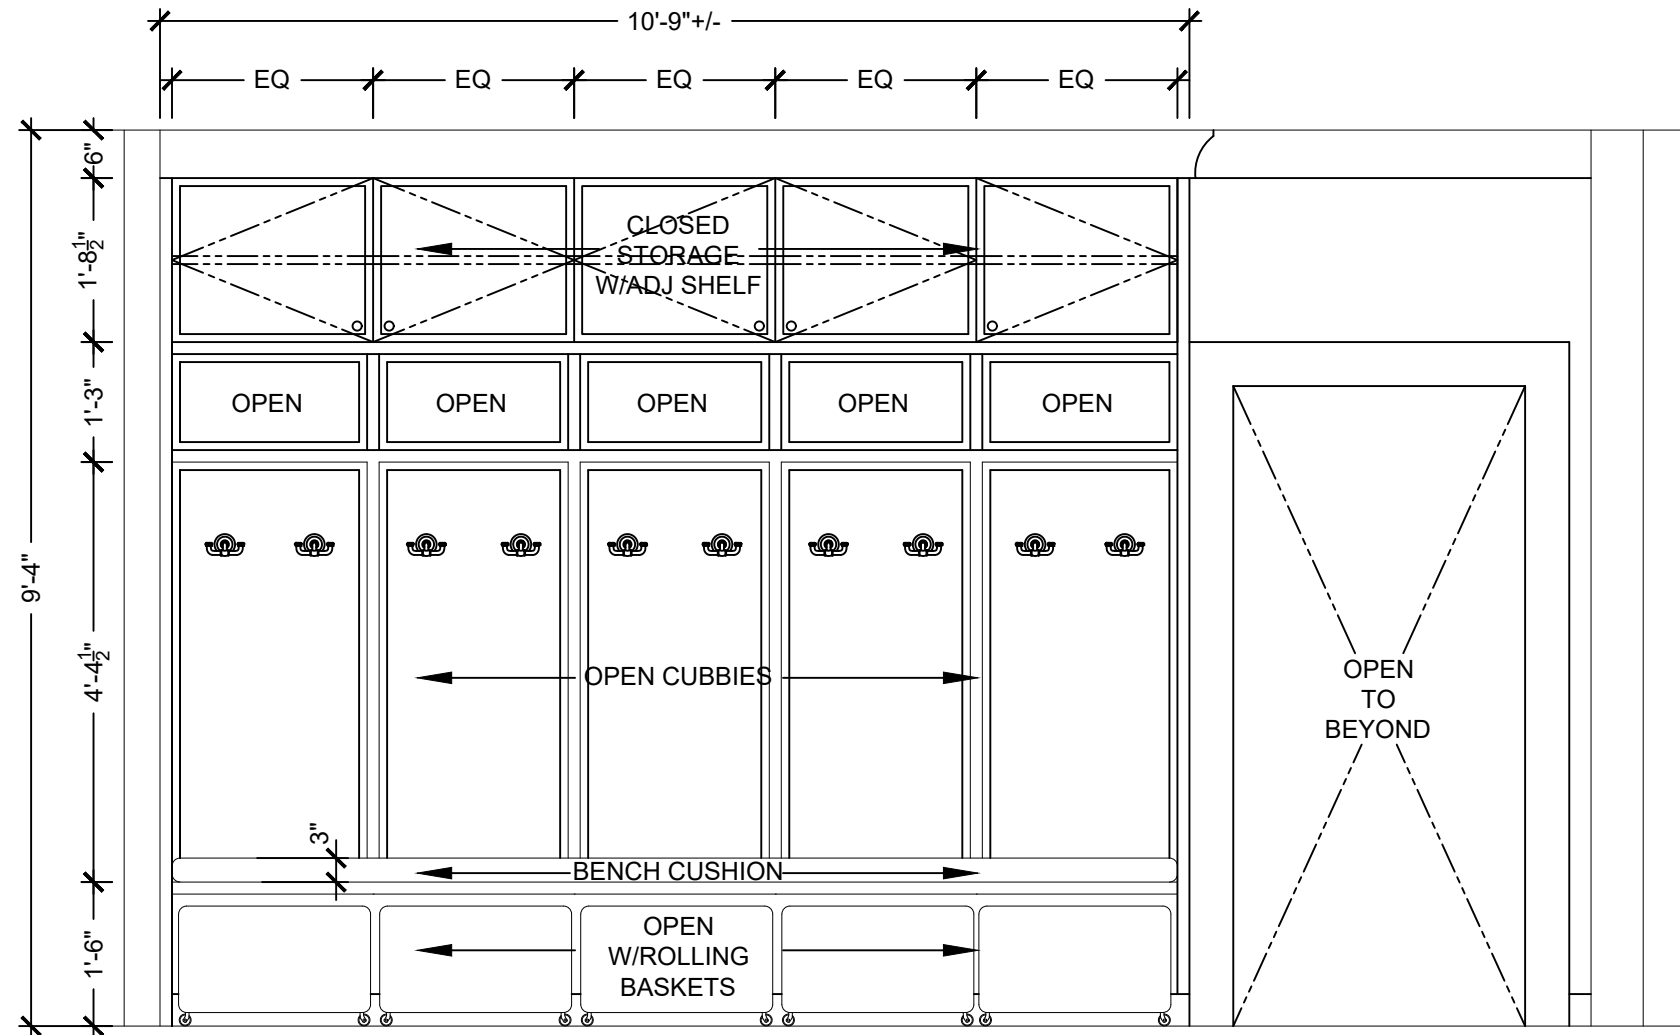


MUD ROOM ELEVATION - OPTION THREE

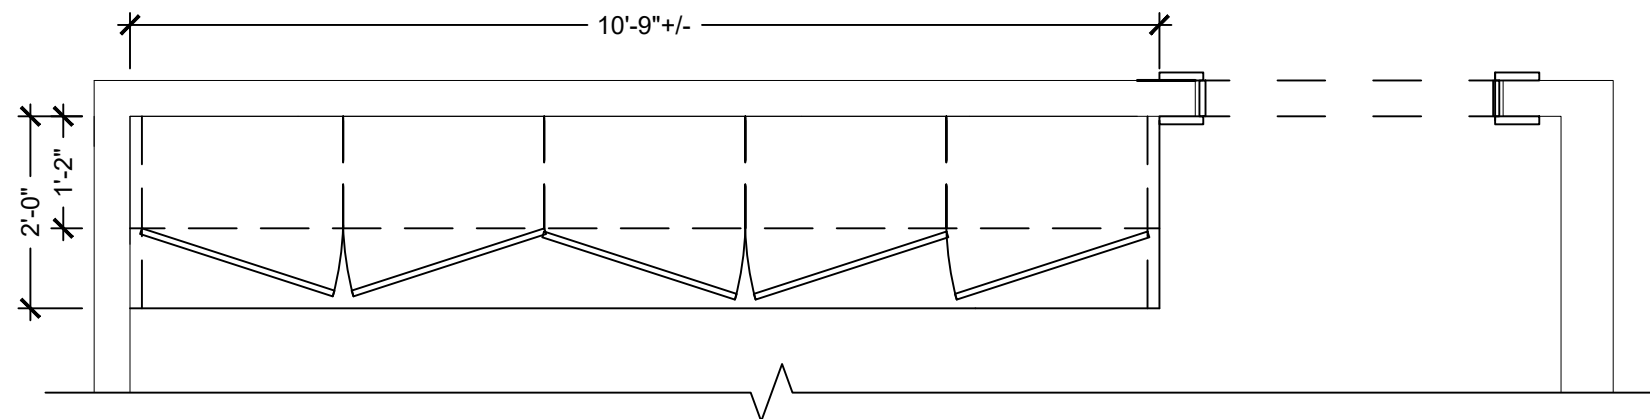

MUD ROOM PLAN - OPTION THREE

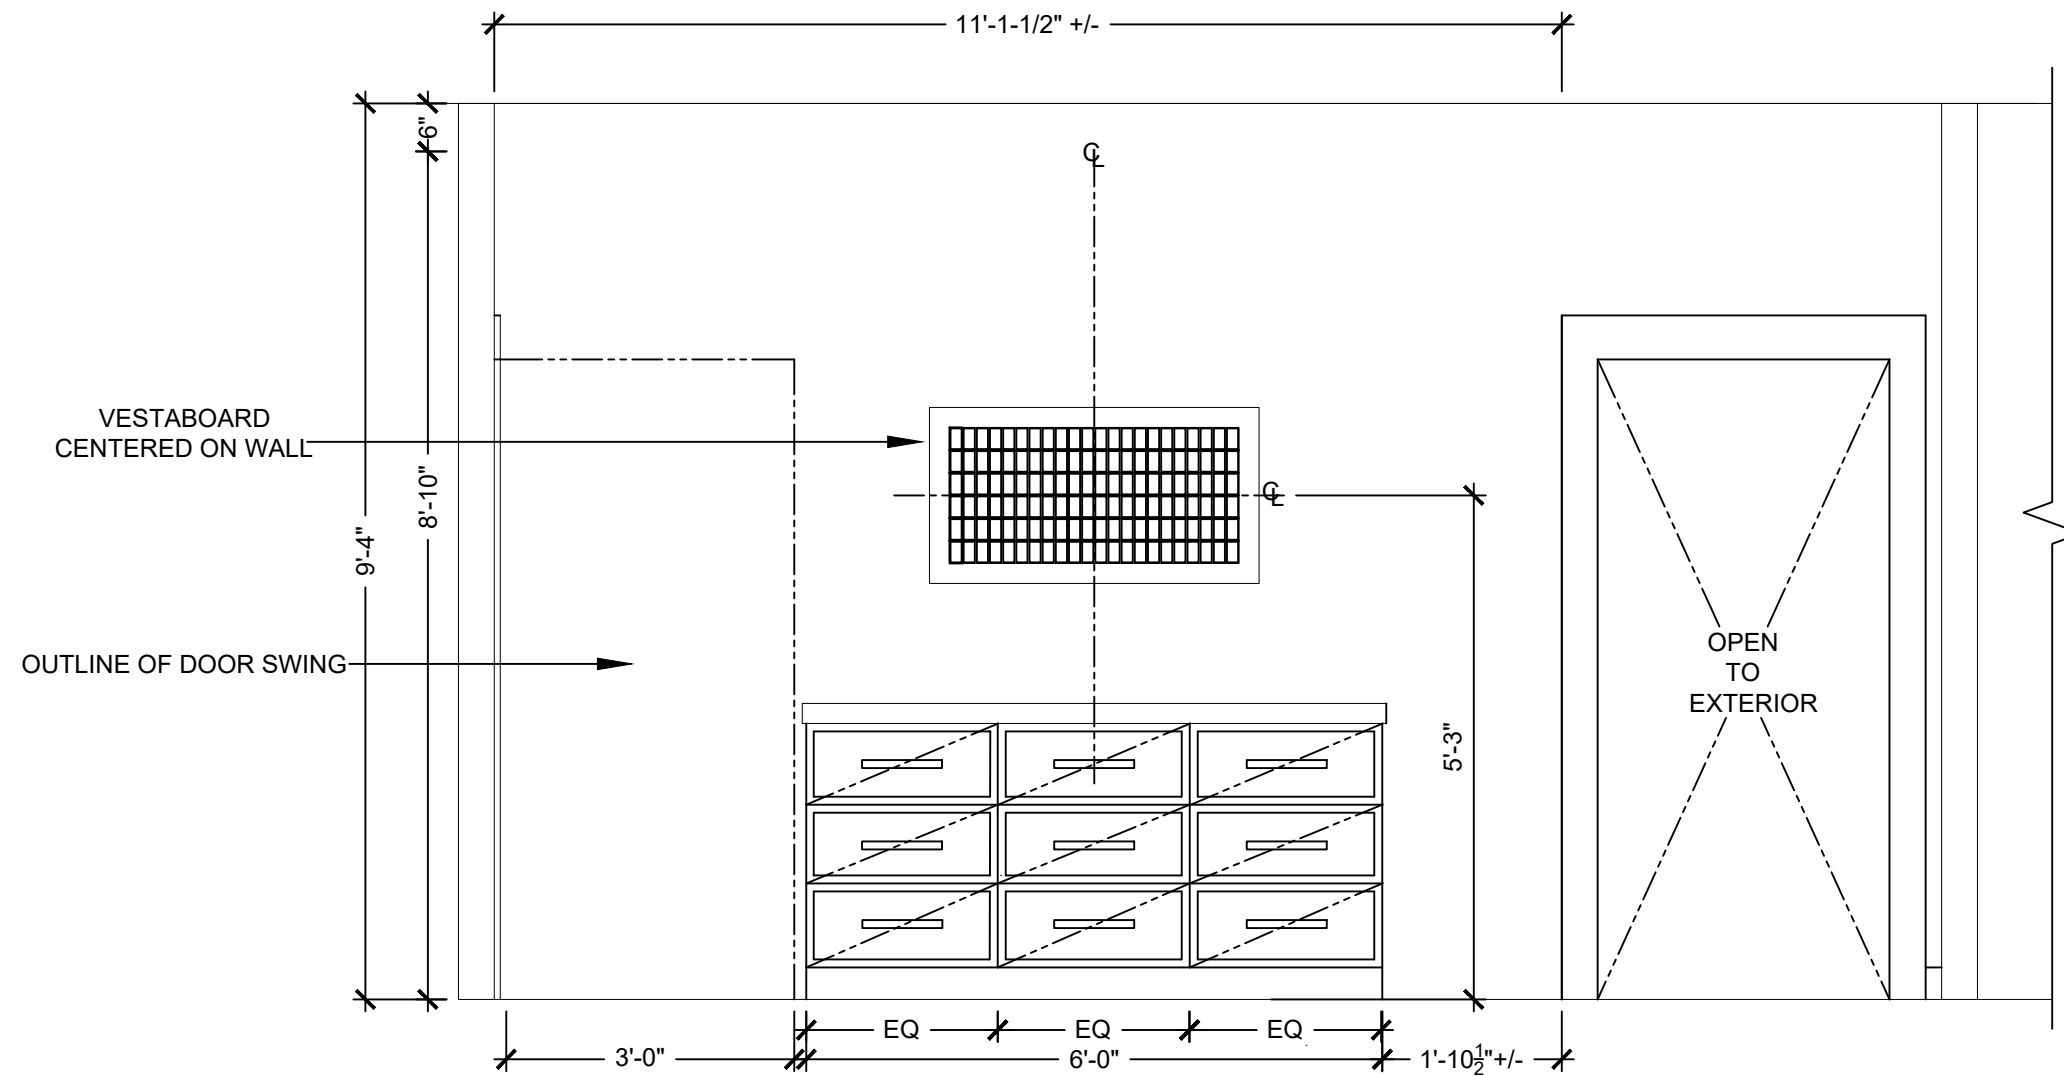

MUD ROOM ELEVATION @ ENTRY - OPT 2 / REV 3

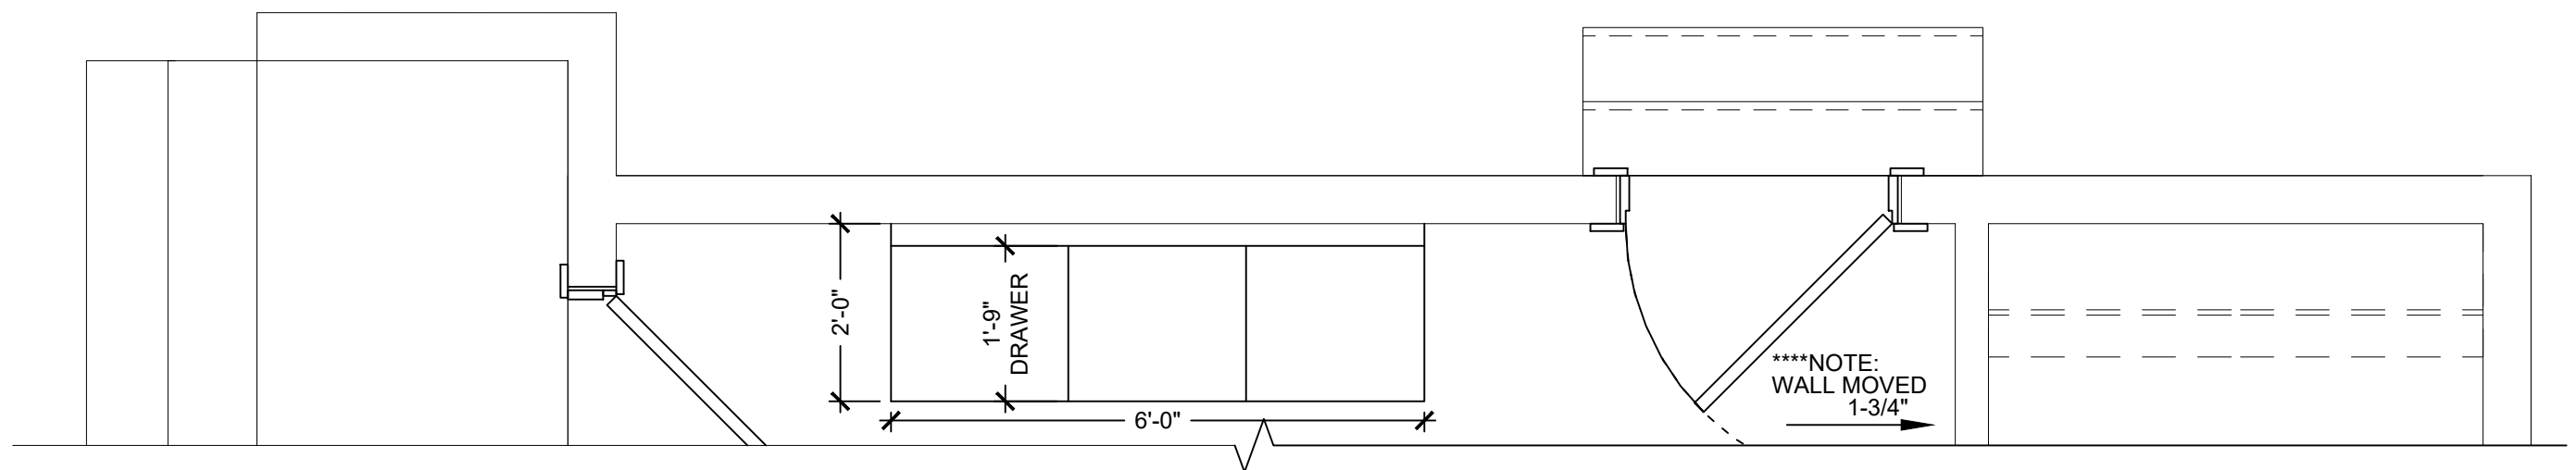

MUD ROOM PLAN @ ENTRY - OPT 2 / REV 3