
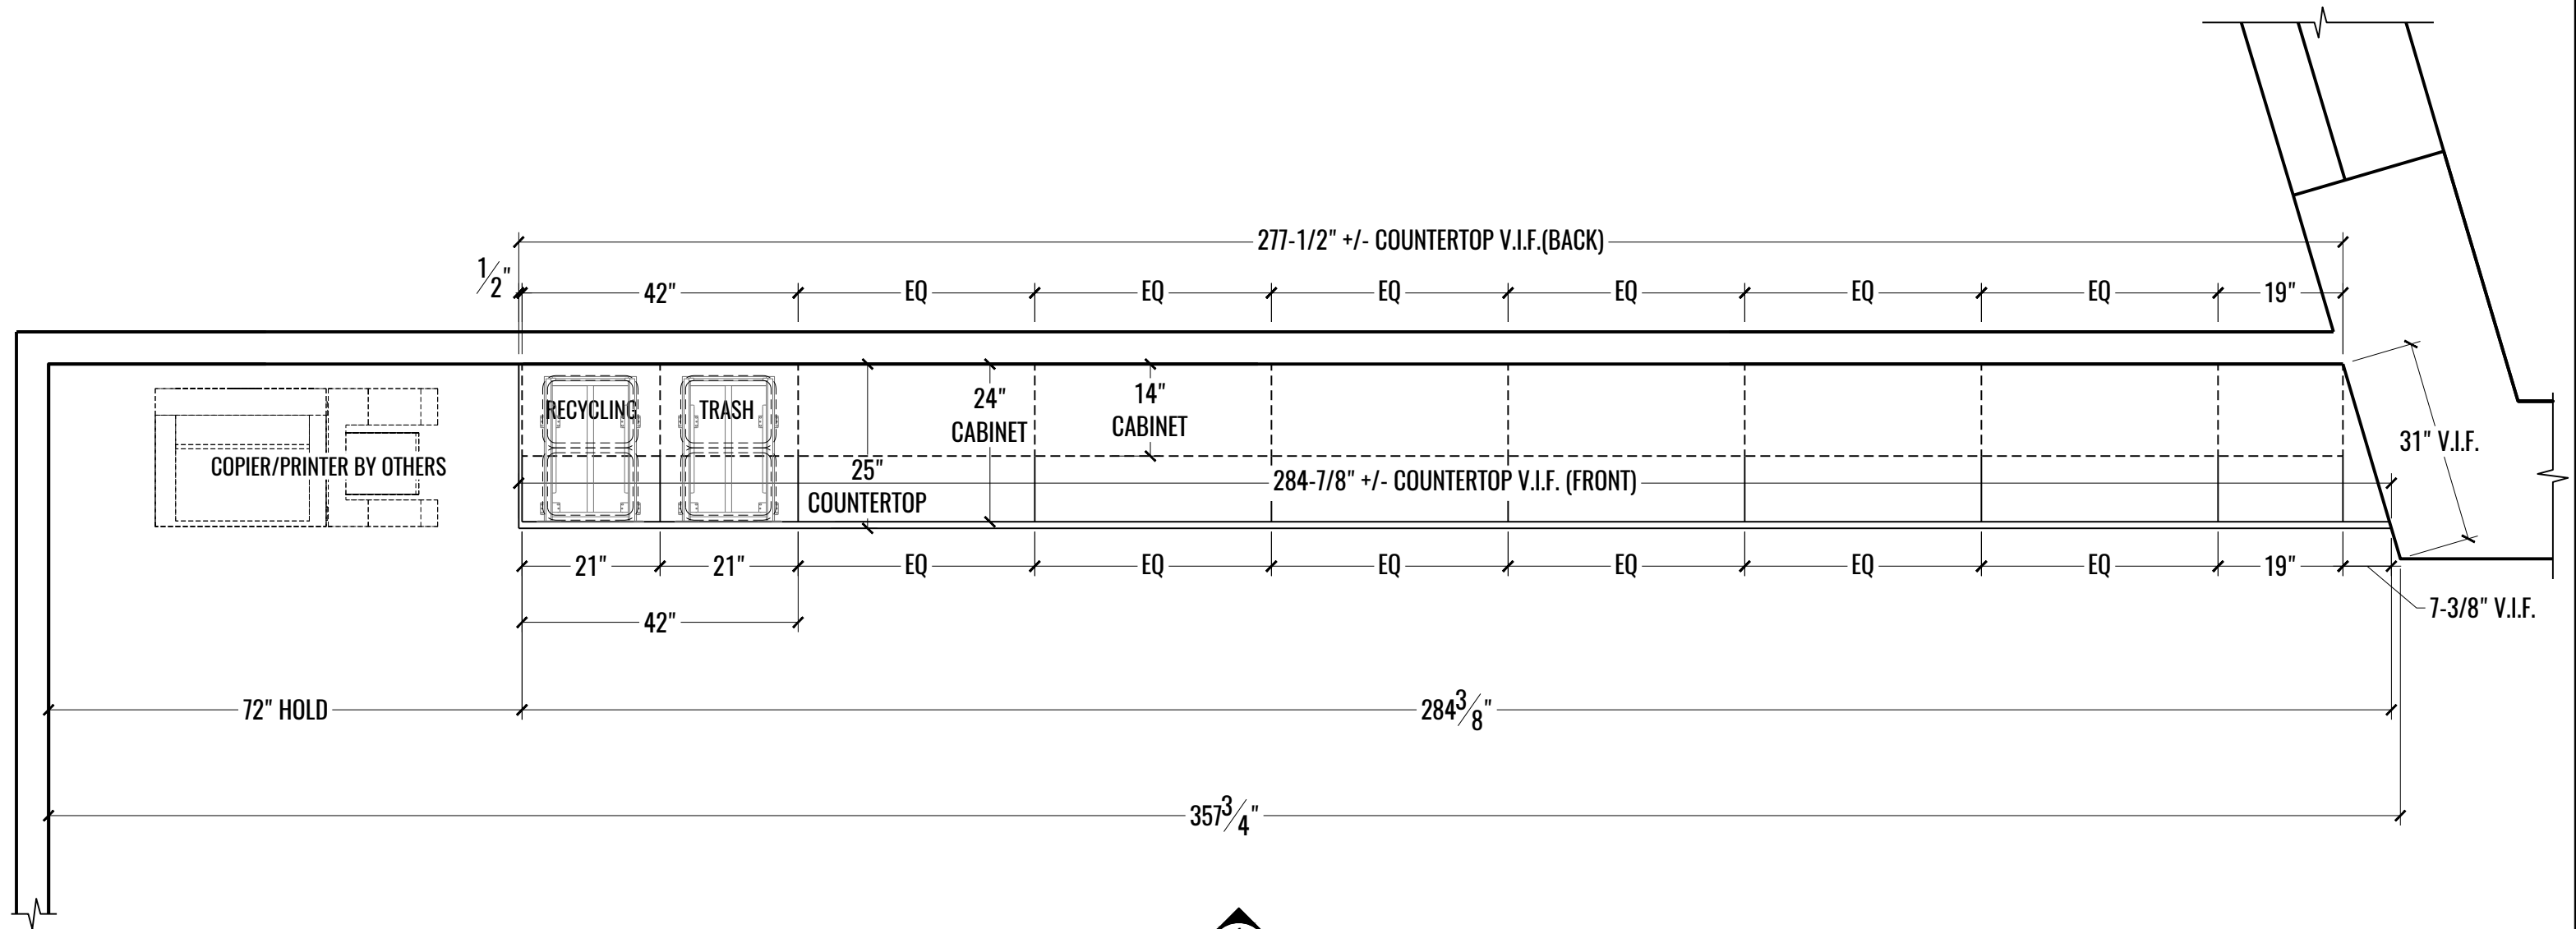



1 PLAN: PROJECT SCOPE 17TH FLOOR
 1 SCALE: NOT TO SCALE

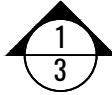



 EX SEARCH/COPY/PRINT
 1701

1 PLAN: EX SEARCH/COPY/PRINT - 1701
 2 SCALE: 1/2" = 1'-0"


DRAWING NUMBER
MW2

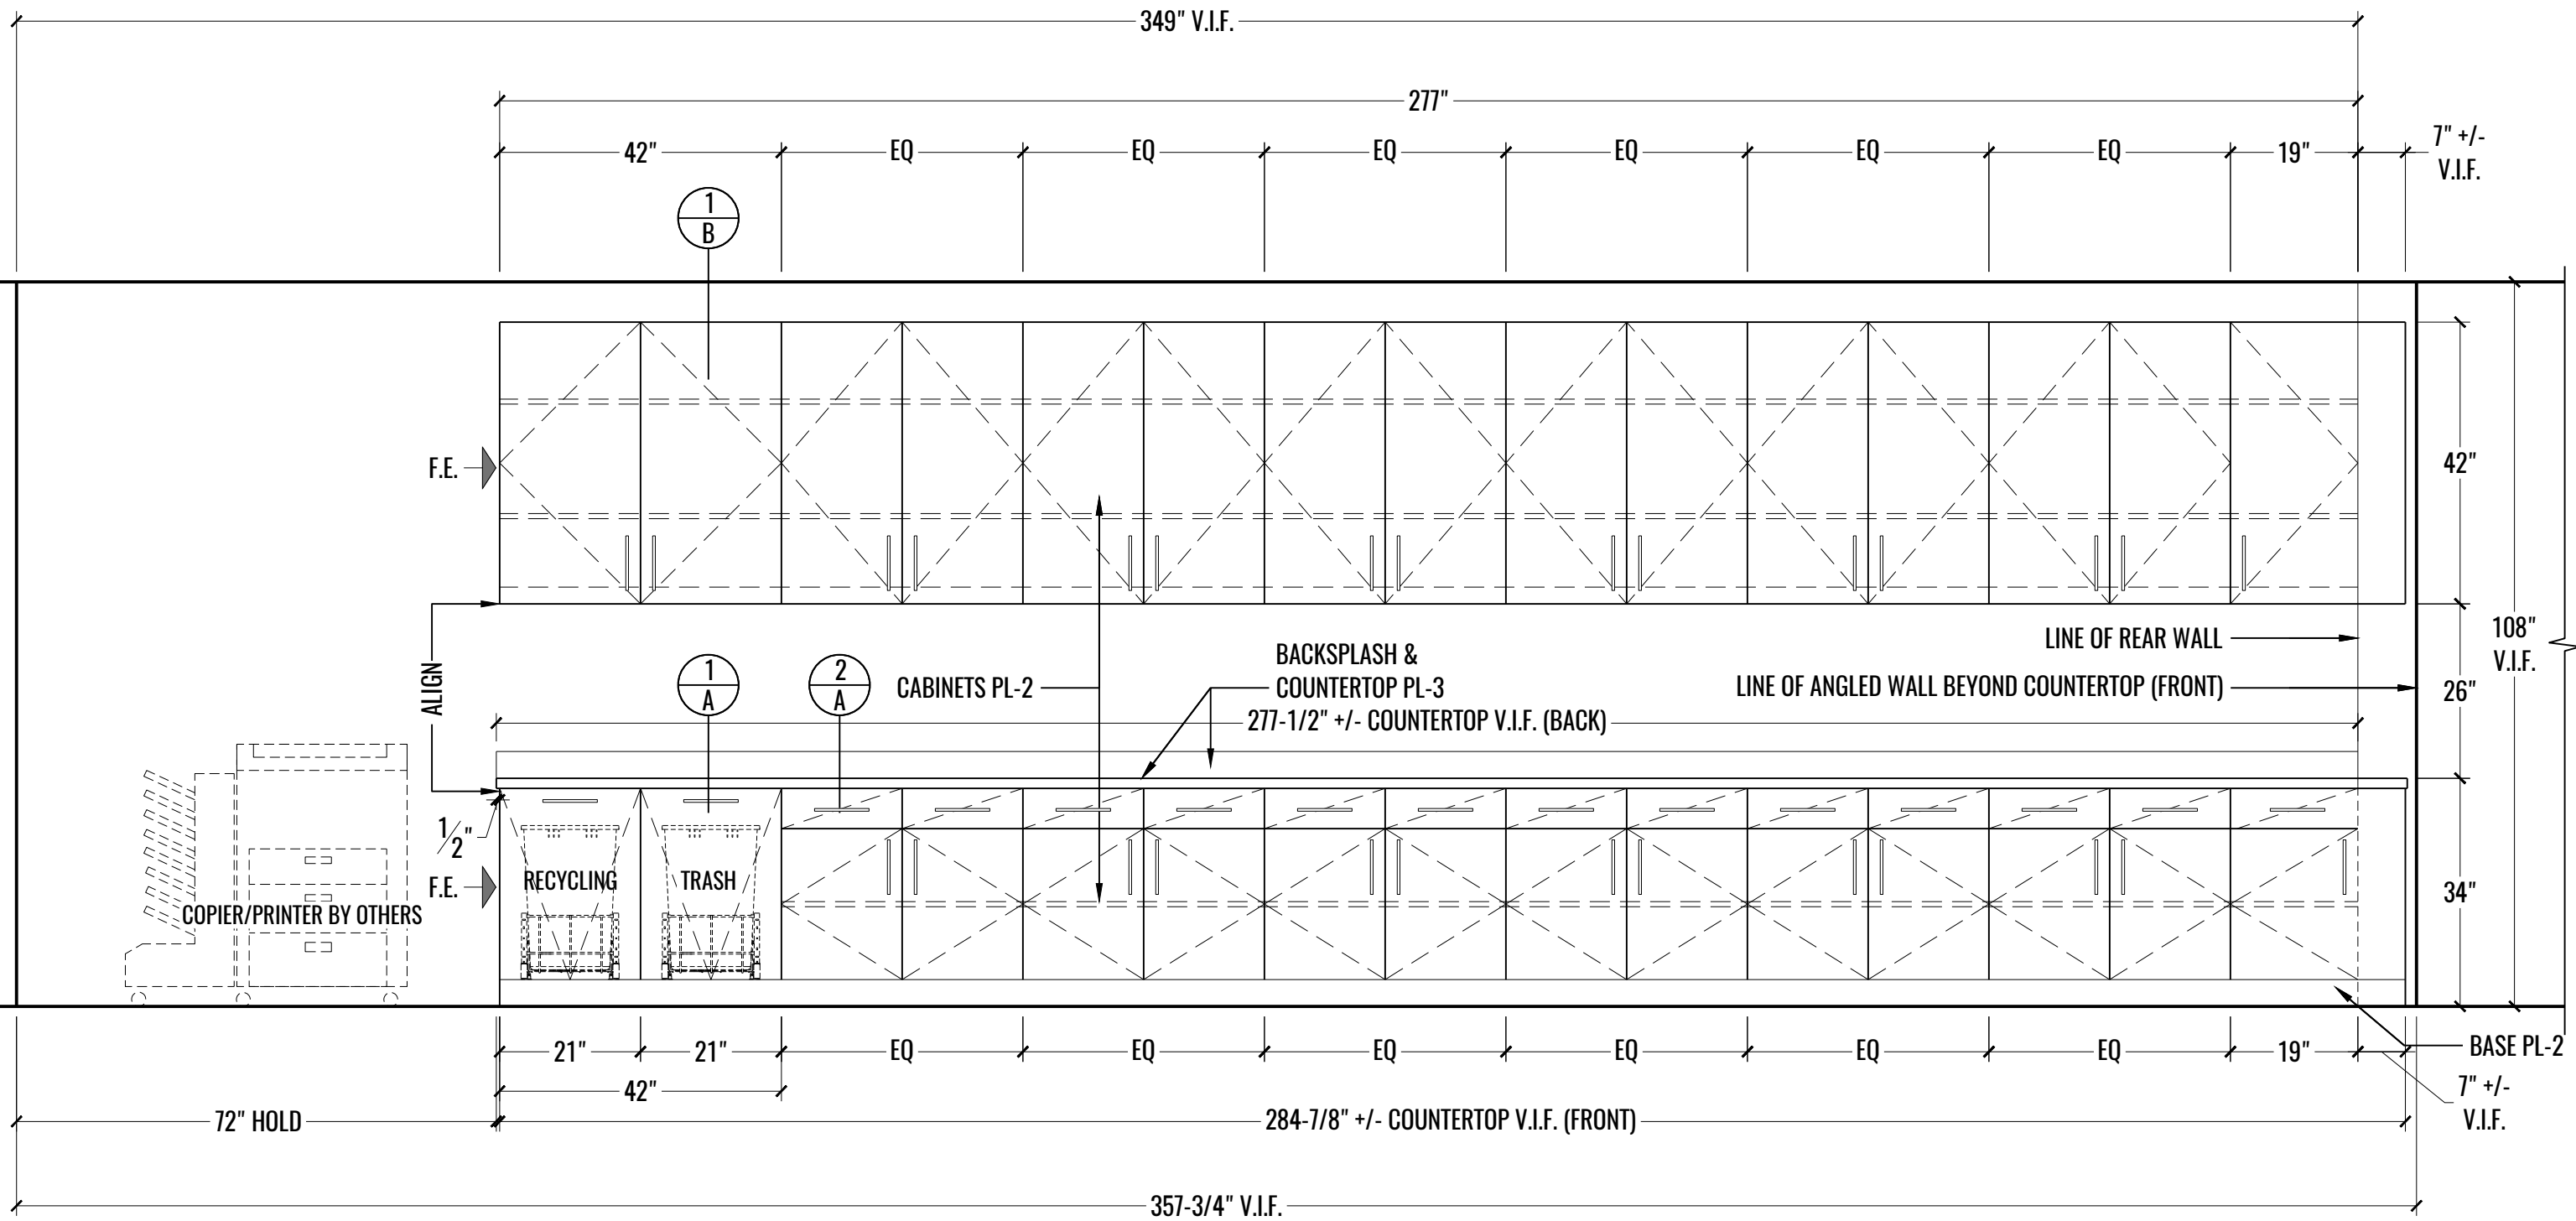


1 ELEVATION: EX SEARCH/COPY/PRINT - 1701
3 SCALE: 1/2" = 1'-0"

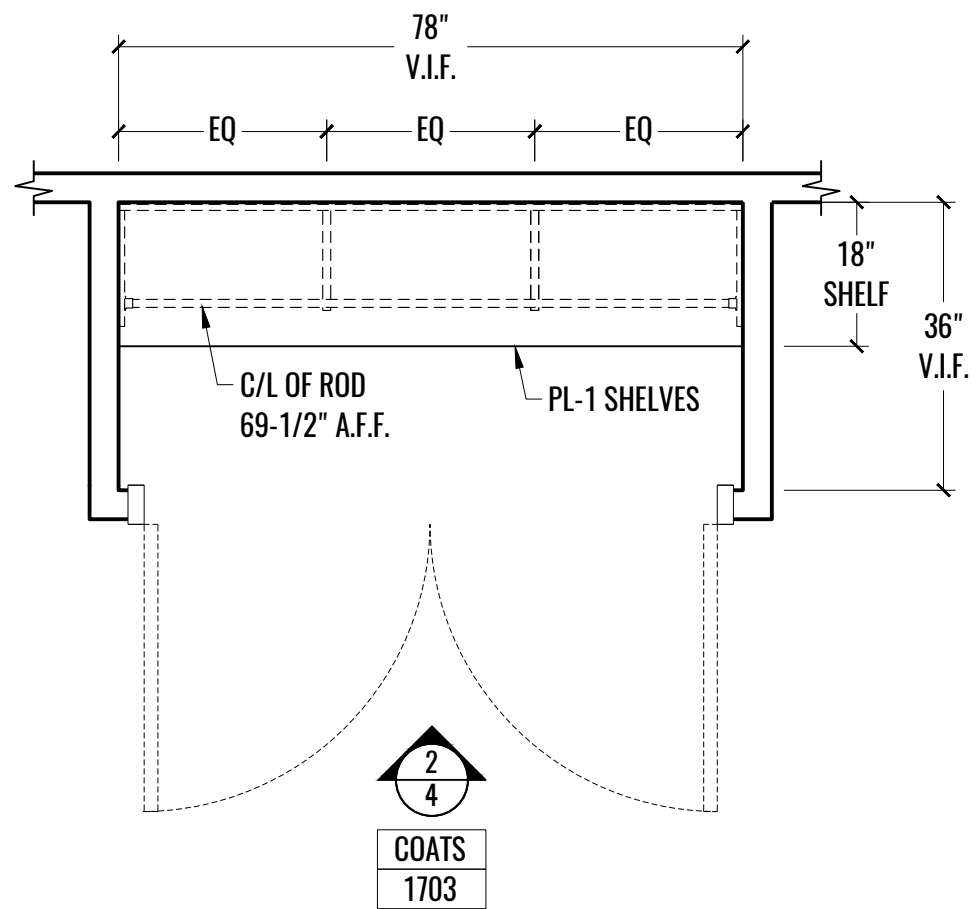


1 PLAN: COATS - 1703
4 SCALE: 1/2" = 1'-0"

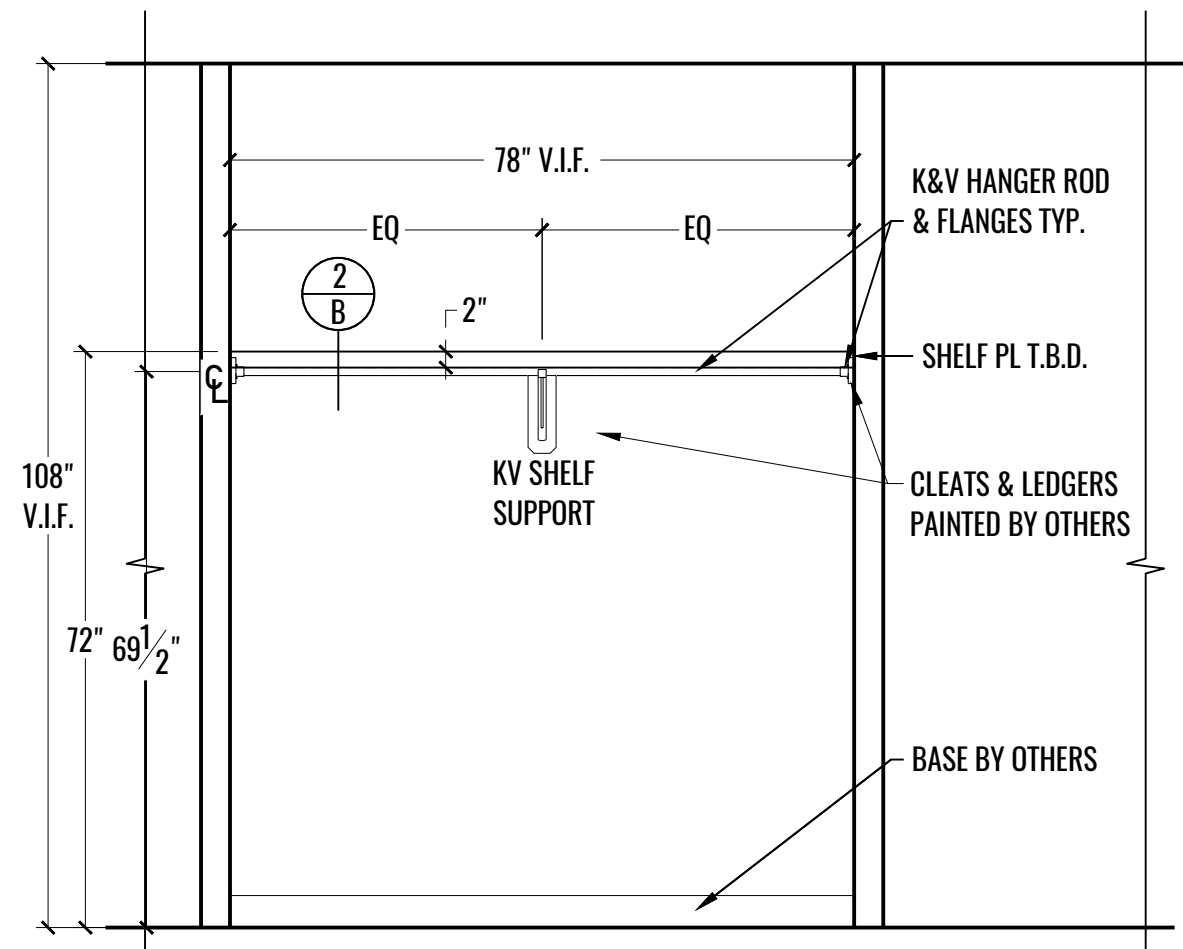



2 ELEVATION: COATS - 1703
4 SCALE: 1/2" = 1'-0"

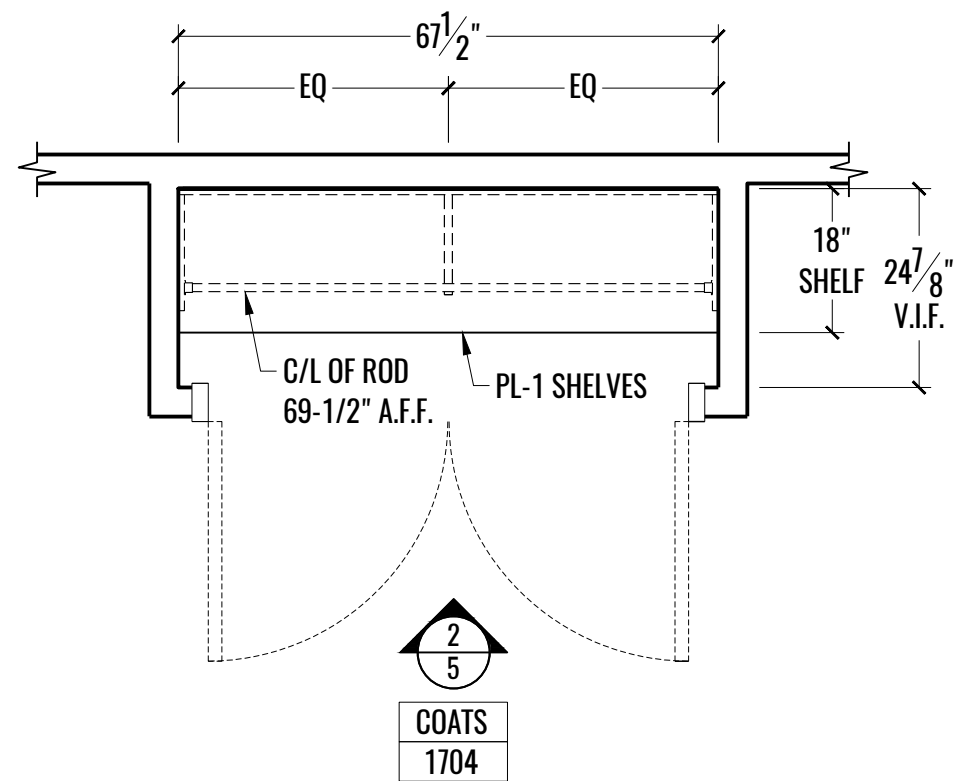

1 PLAN: COATS - 1704
5 SCALE: 1/2" = 1'-0"

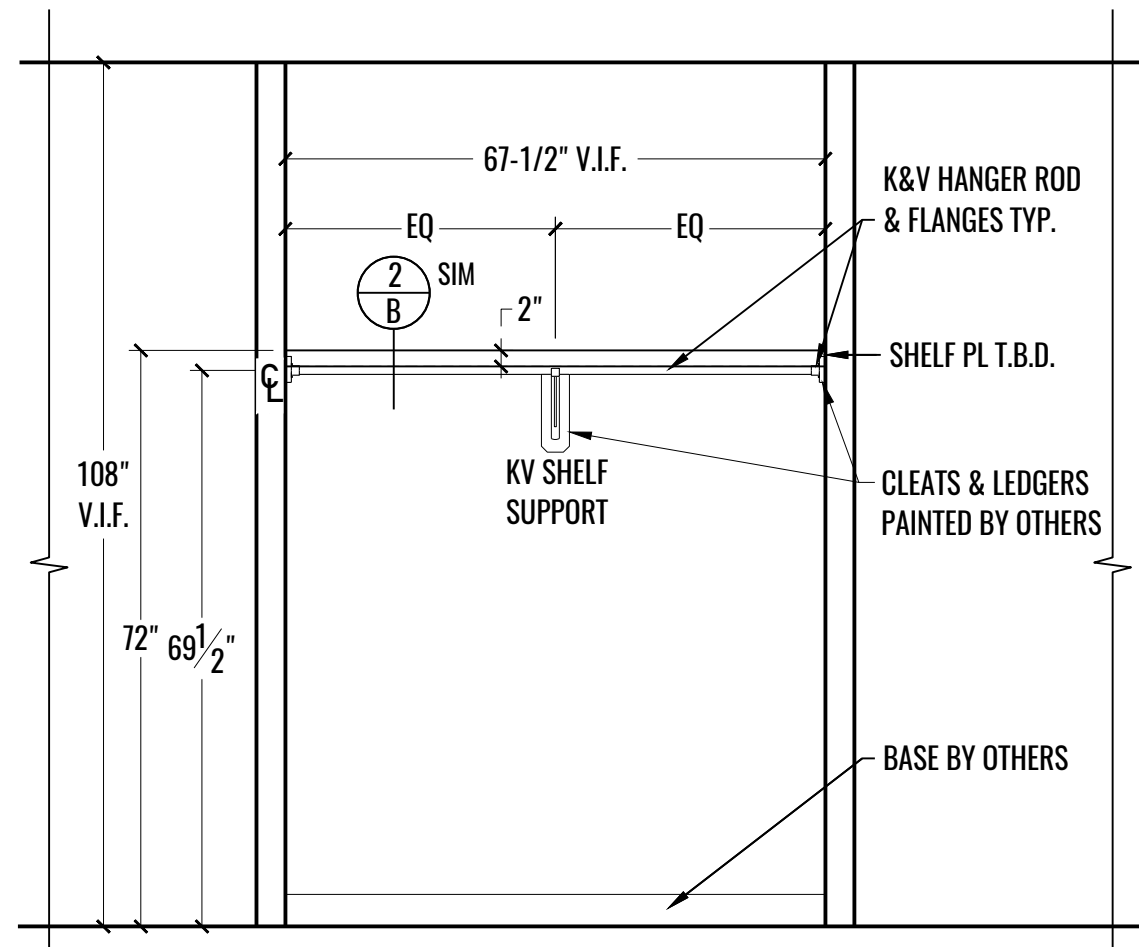

2 ELEVATION: COATS - 1704
5 SCALE: 1/2" = 1'-0"

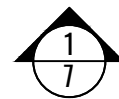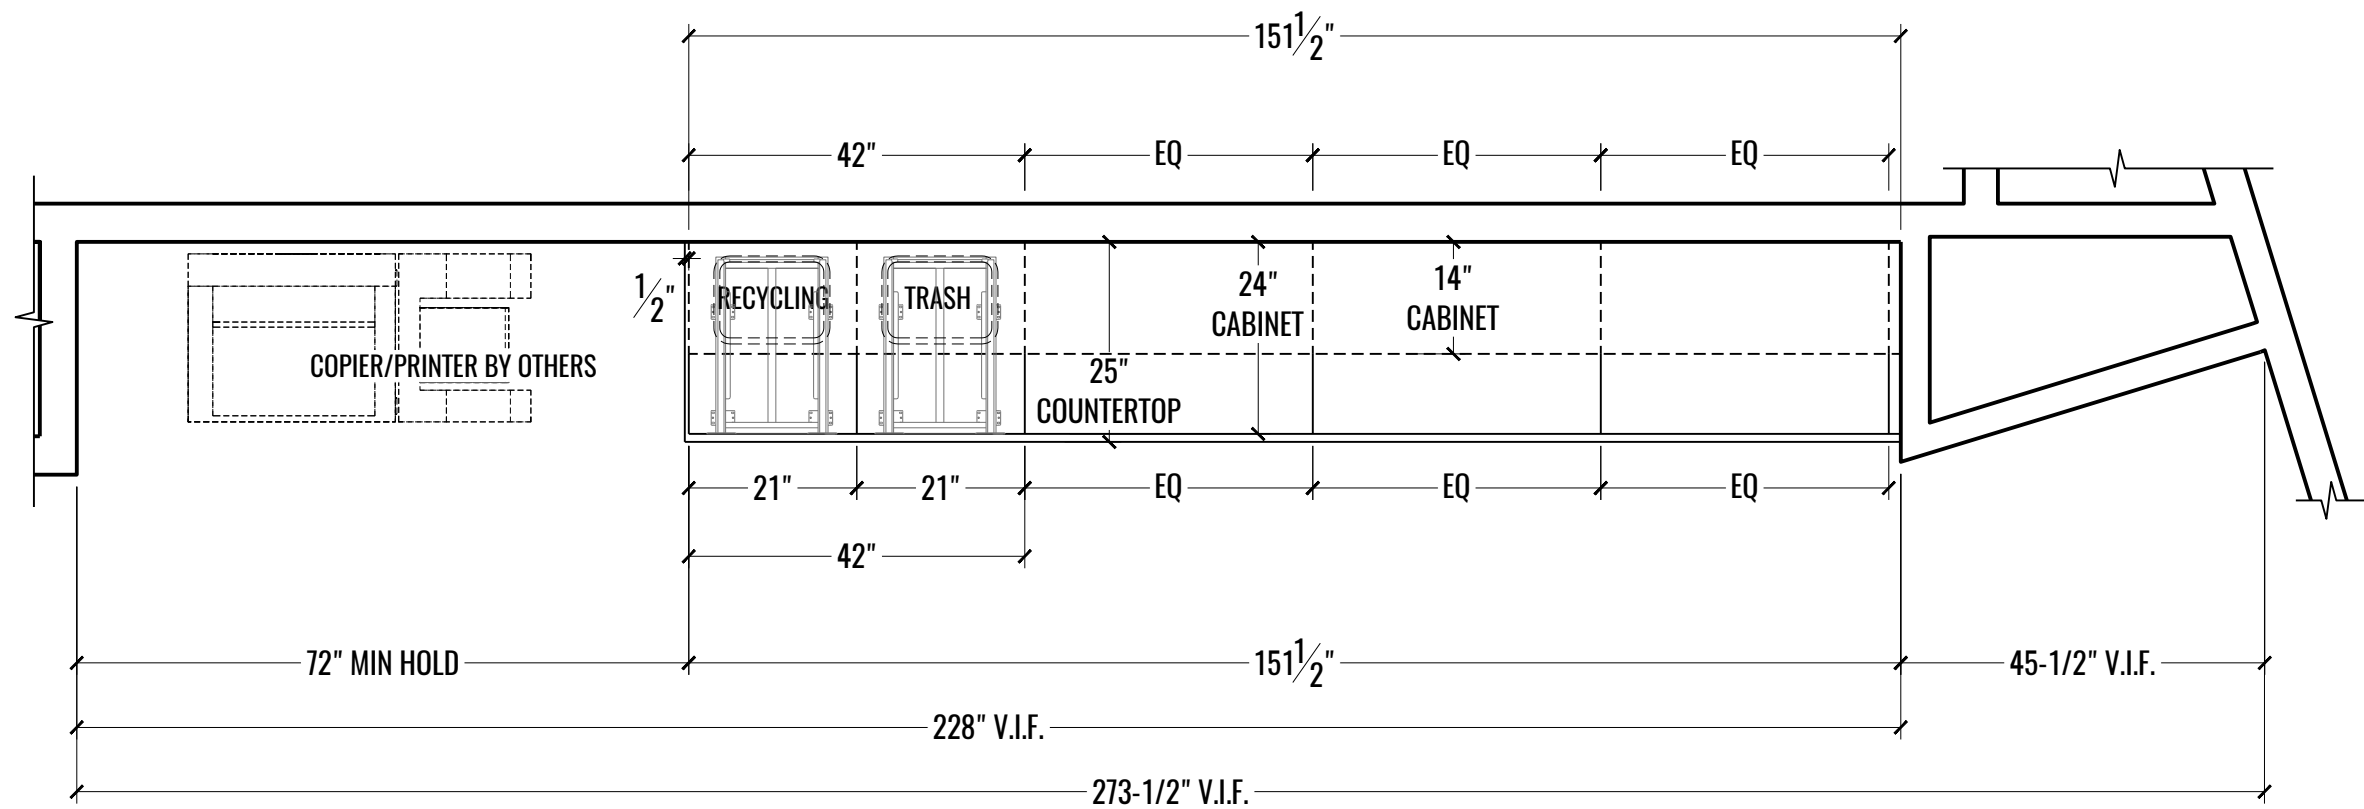


PROTIVITI/COPY/PRINT
1705


1 PLAN: PROTIVITI/COPY/PRINT - 1705
6 SCALE: 1/2" = 1'-0"

DRAWING NUMBER

MW6

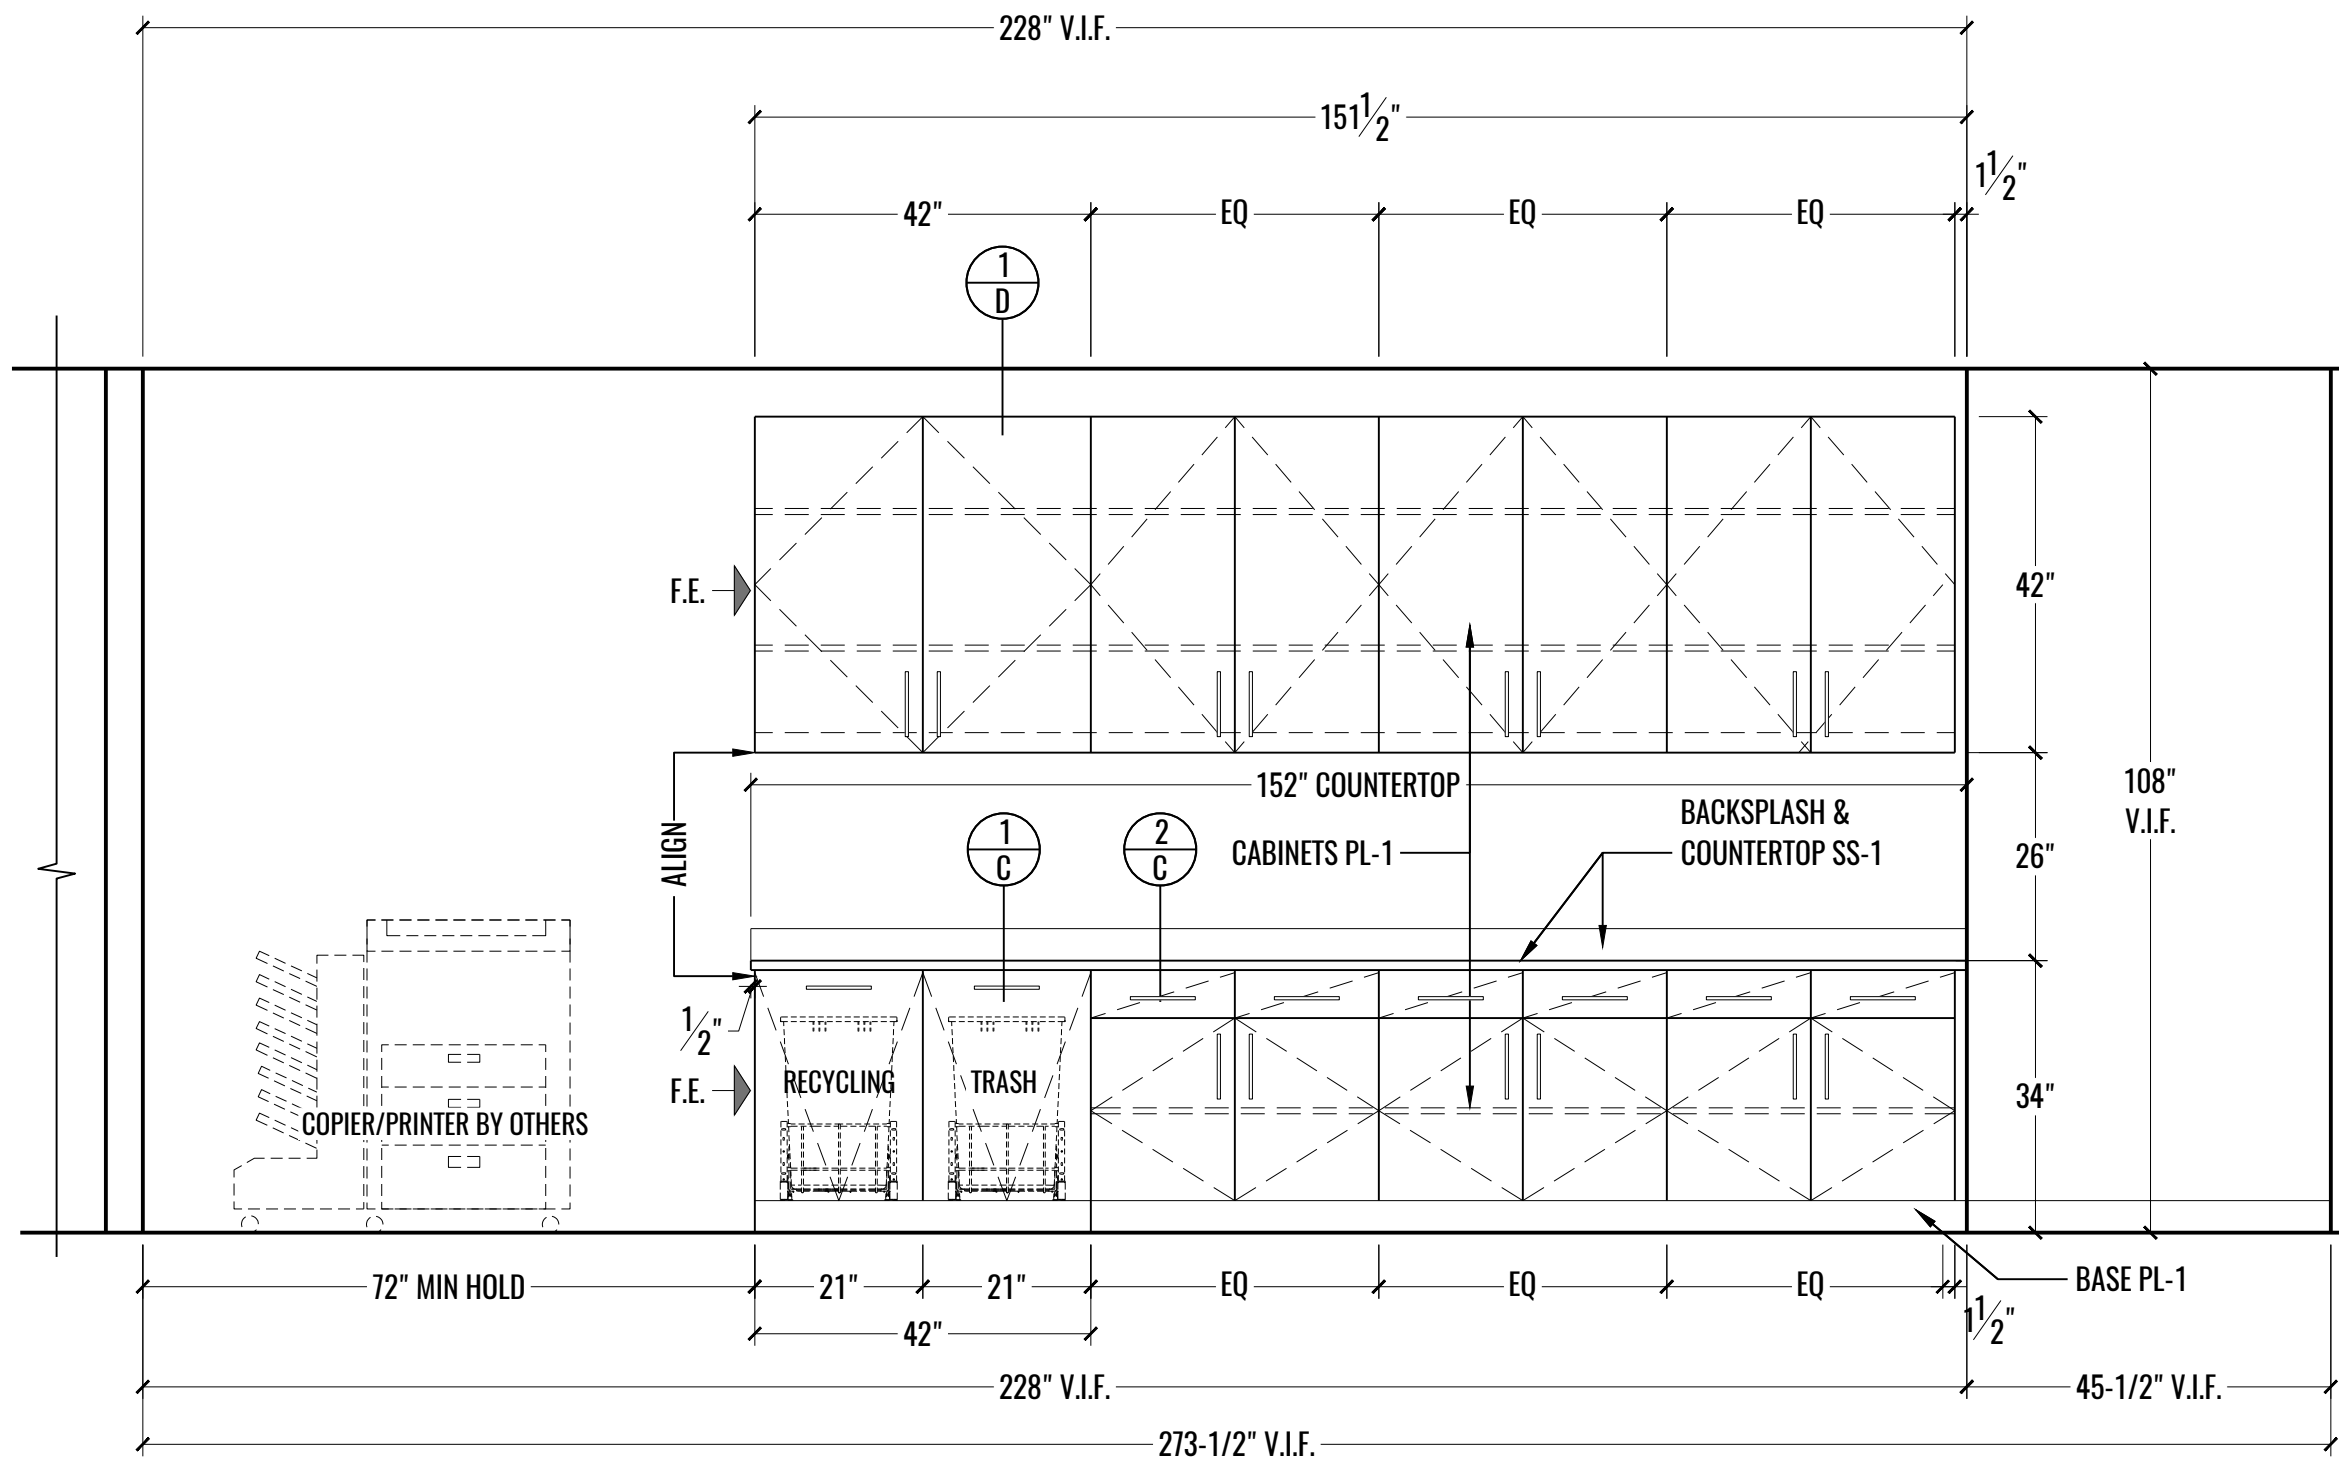


1 ELEVATION: PROTIVITI/COPY/PRINT - 1705
 7 SCALE: 1/2" = 1'-0"

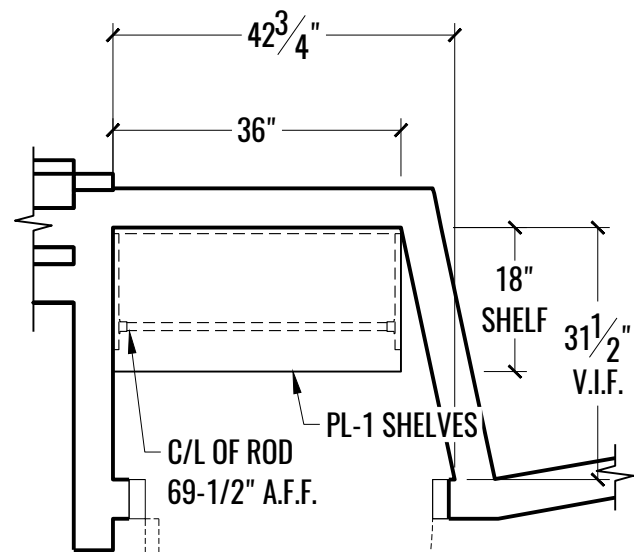


COATS
1715


1 PLAN: COATS - 1715
8 SCALE: 1/2" = 1'-0"

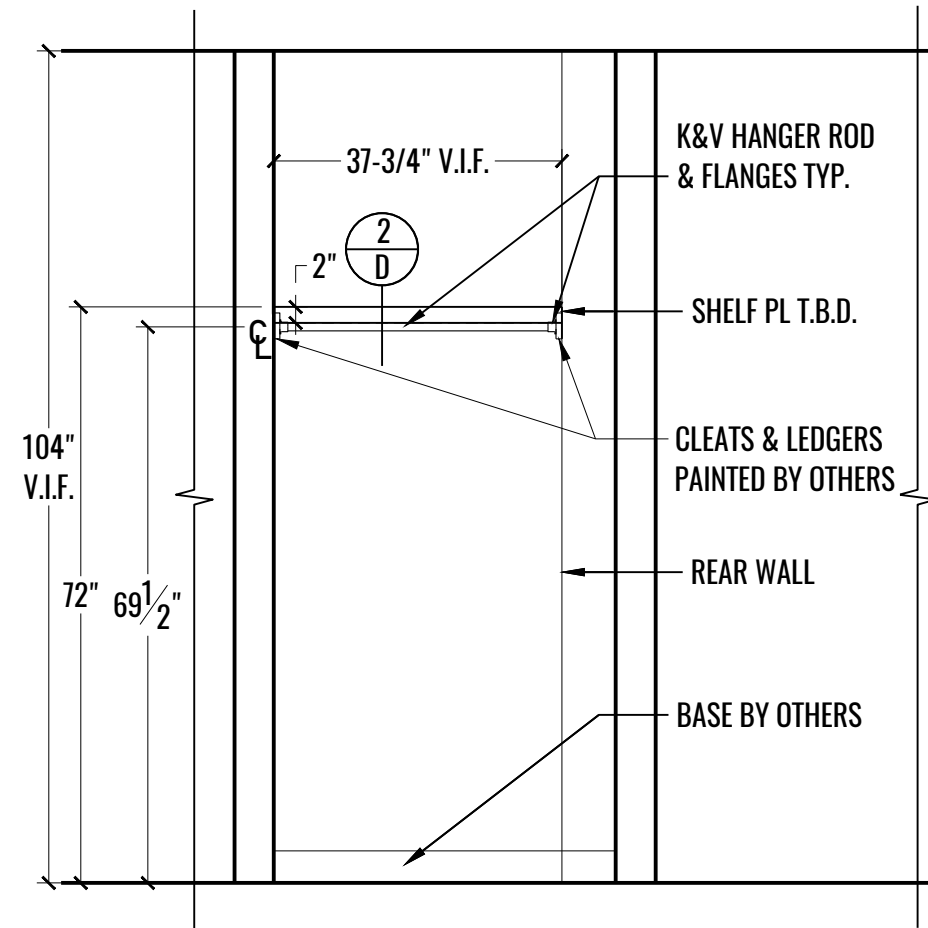


2 ELEVATION: COATS - 1715
8 SCALE: 1/2" = 1'-0"

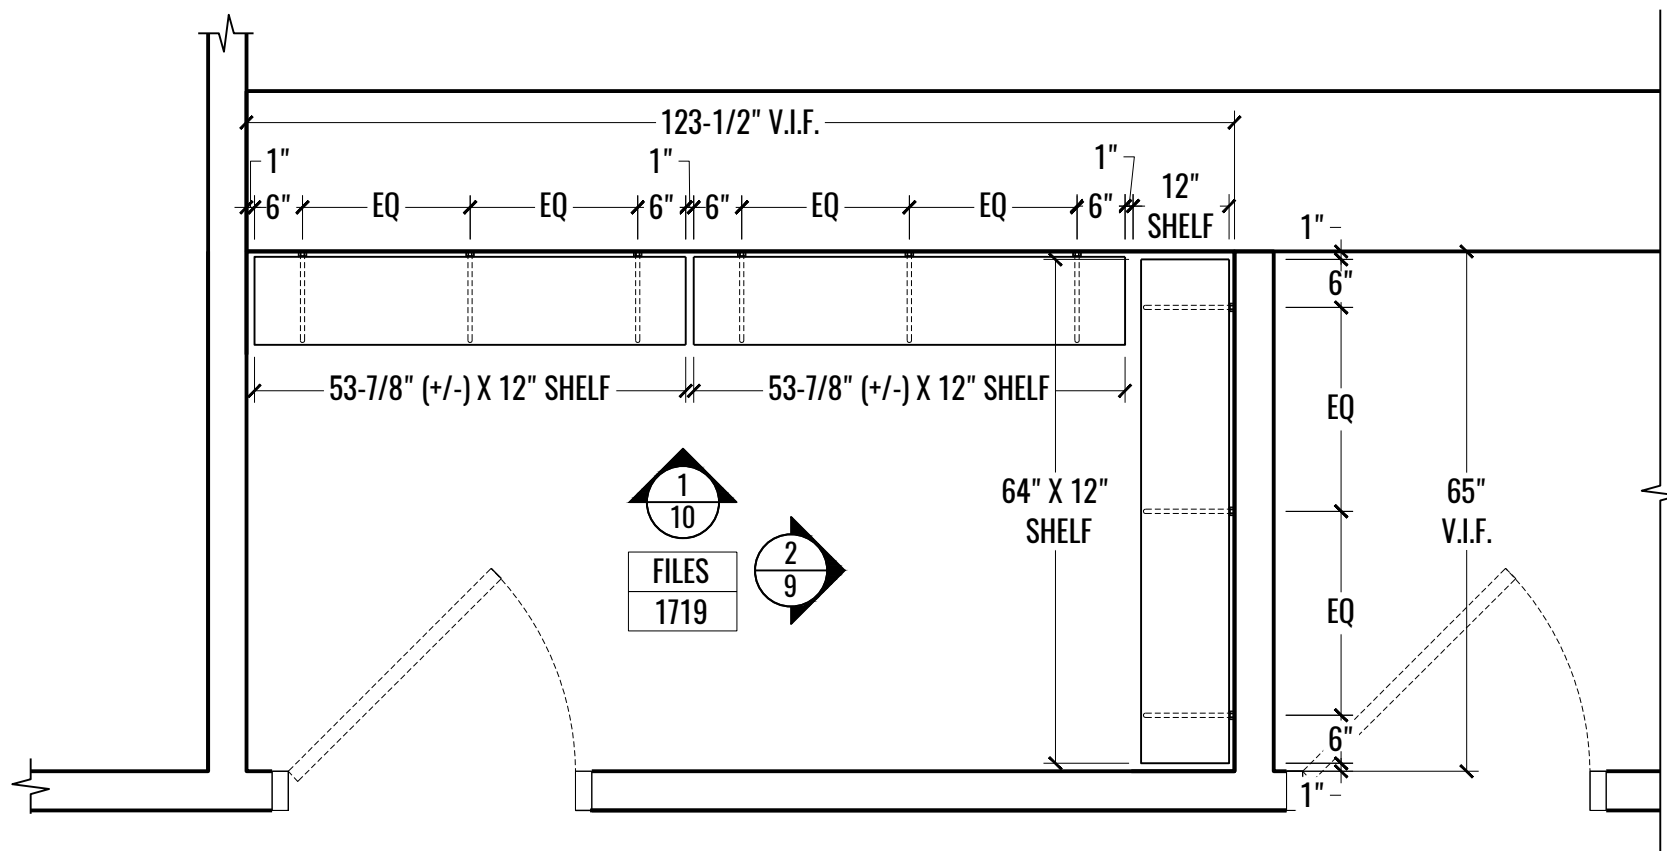


1 PLAN: FILES - 1719
9 SCALE: 1/2" = 1'-0"

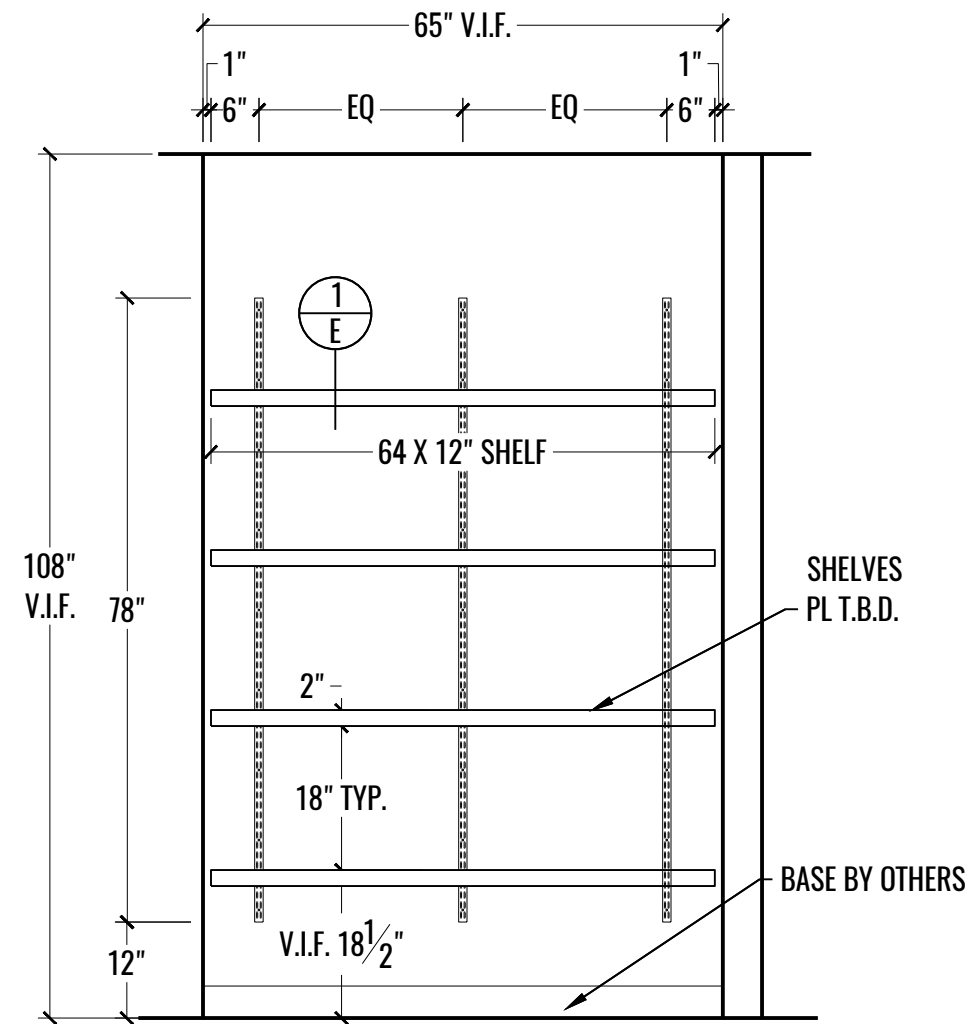


2 ELEVATION: FILES - 1719
9 SCALE: 1/2" = 1'-0"

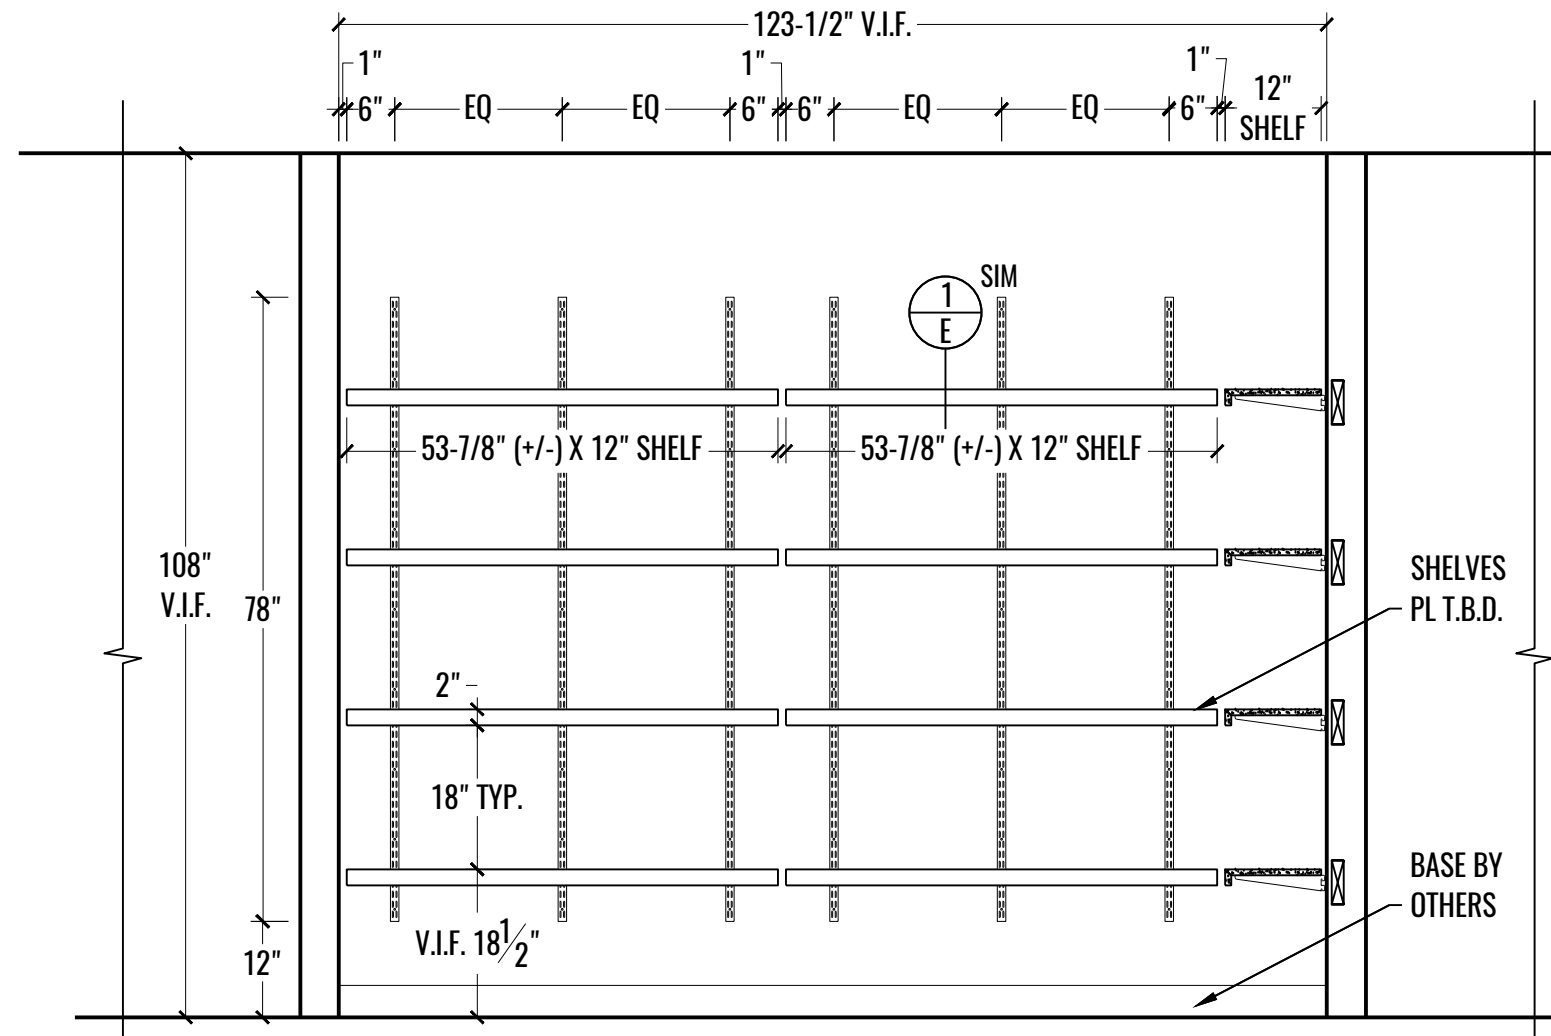


1
 10
 ELEVATION: FILES - 1719
 SCALE: 1/2" = 1'-0"

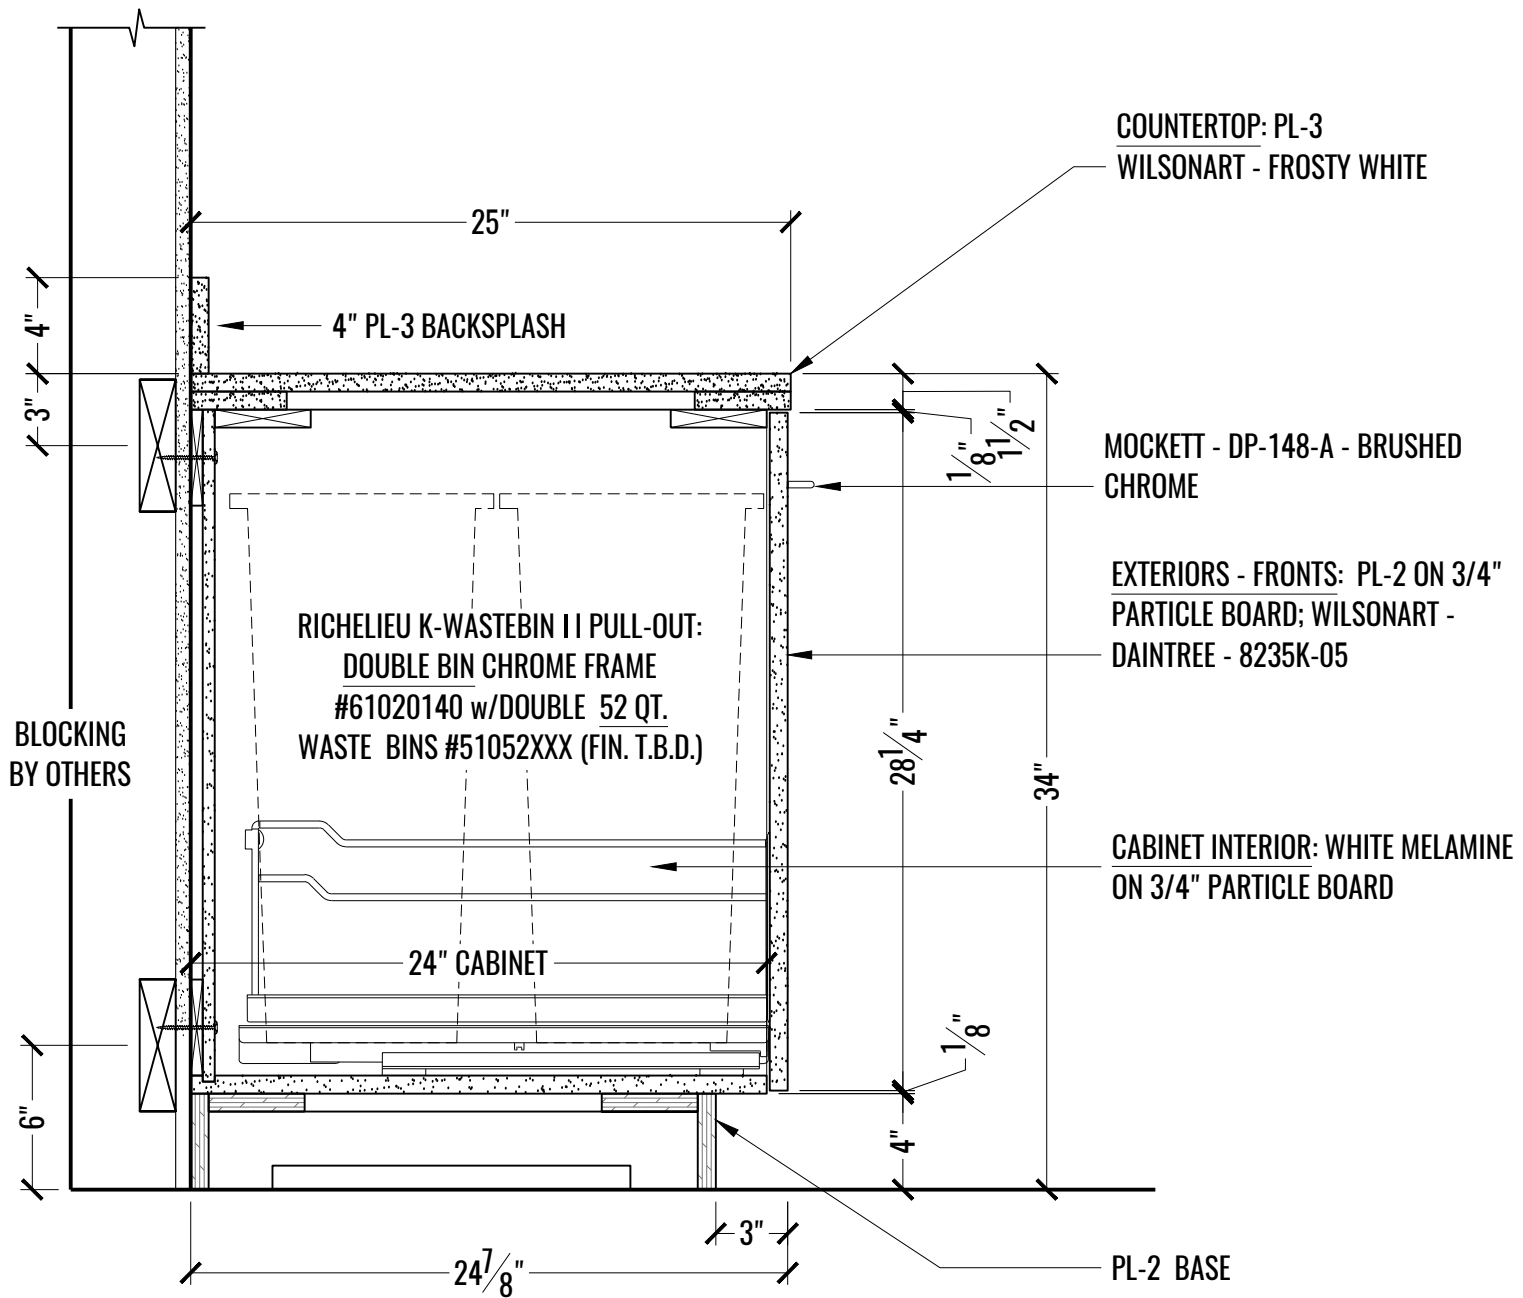


1 SECTION: TRASH/RECYCLE PULLOUT @ EX SEARCH/COPY/PRINT - 1701
A SCALE: 1-1/2" = 1'-0"

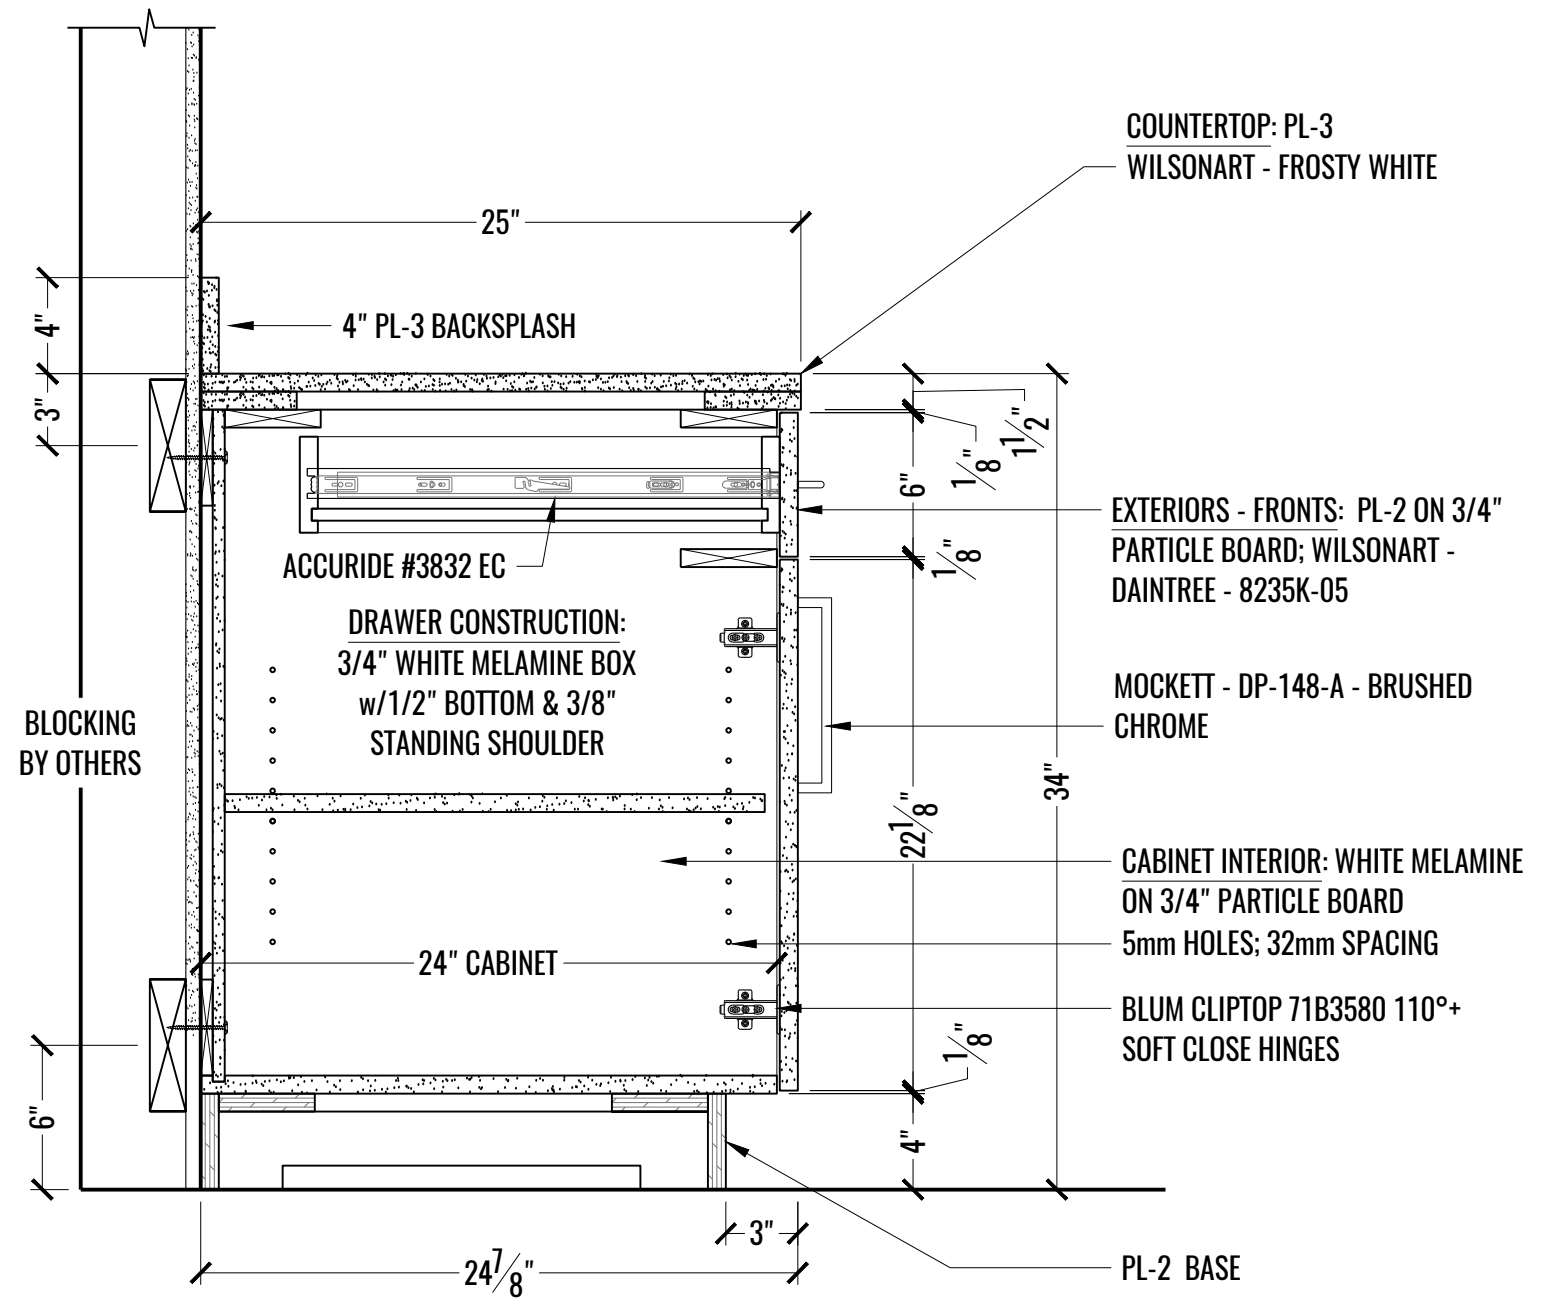


2 SECTION: BASE CABINET W/DRAWER @ EX SEARCH/COPY/PRINT - 1701
A SCALE: 1-1/2" = 1'-0"

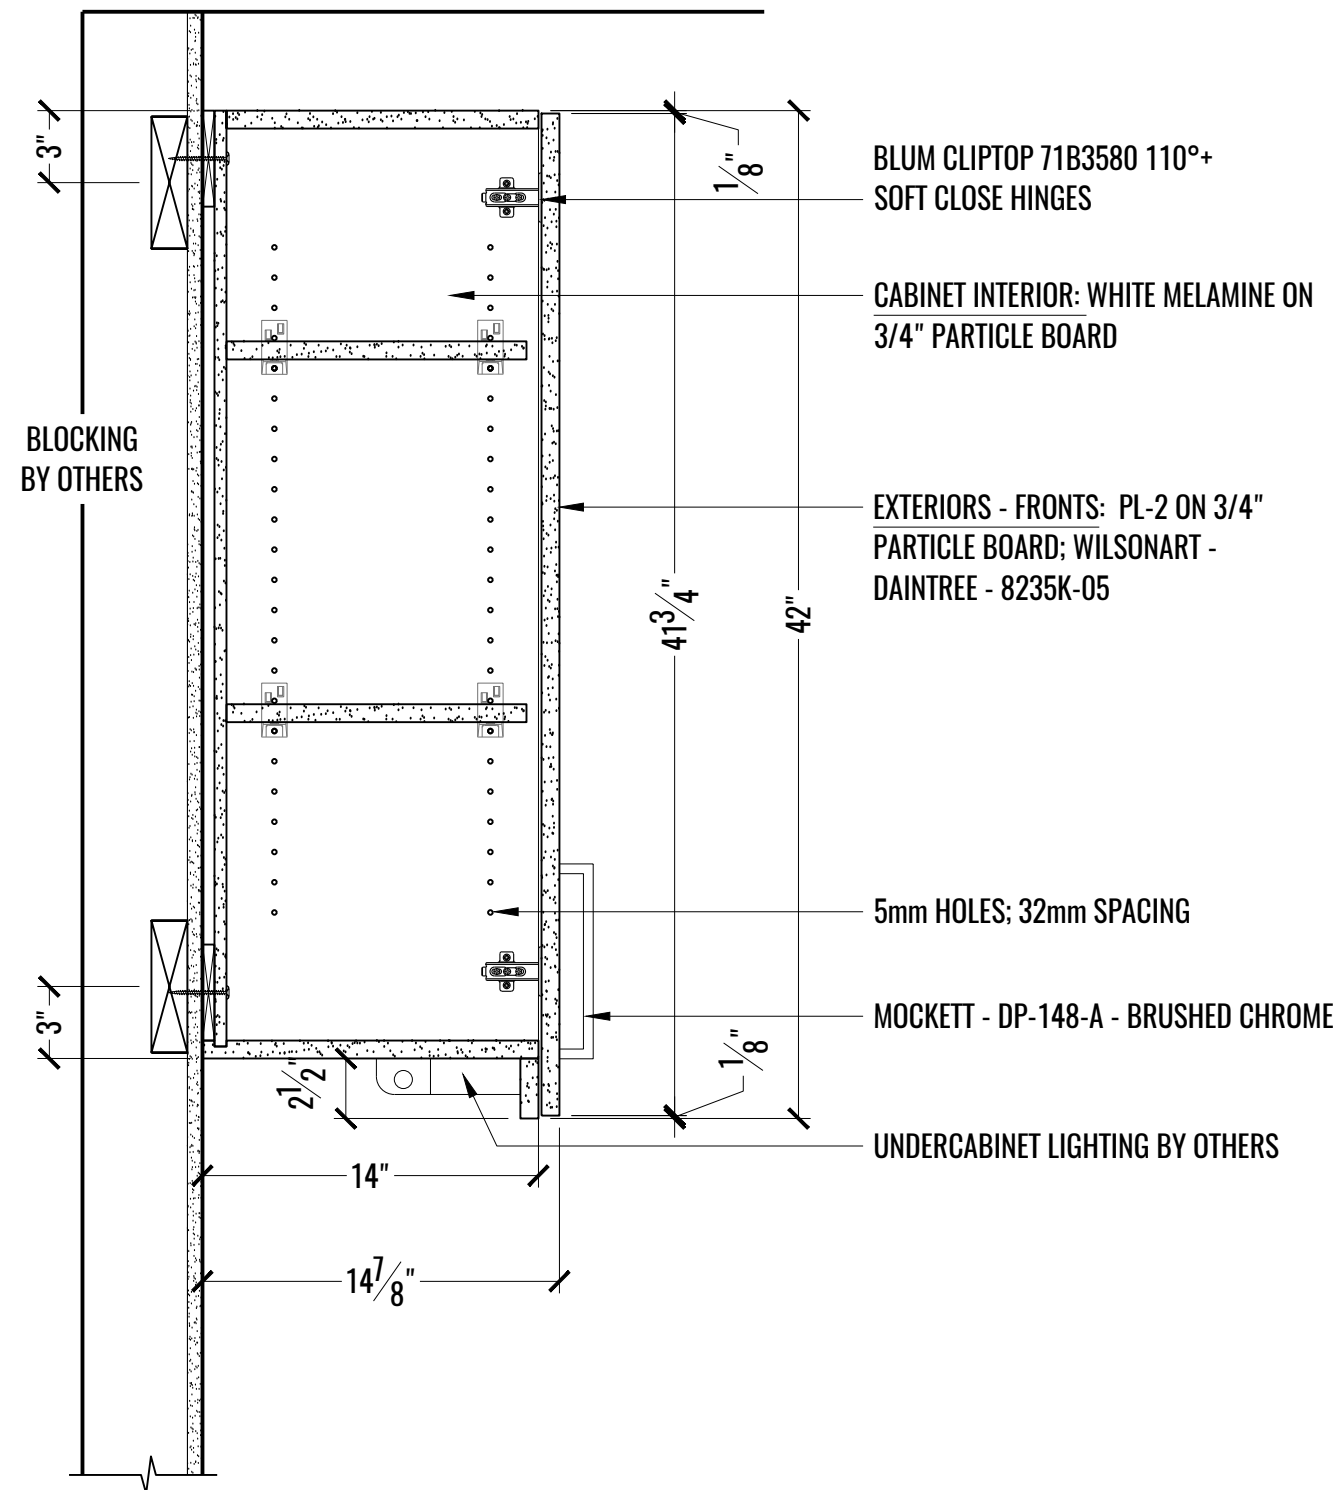


1 SECTION: UPPER CABINET @ EX SEARCH/COPY/PRINT - 1701
 B SCALE: 1-1/2" = 1'-0"

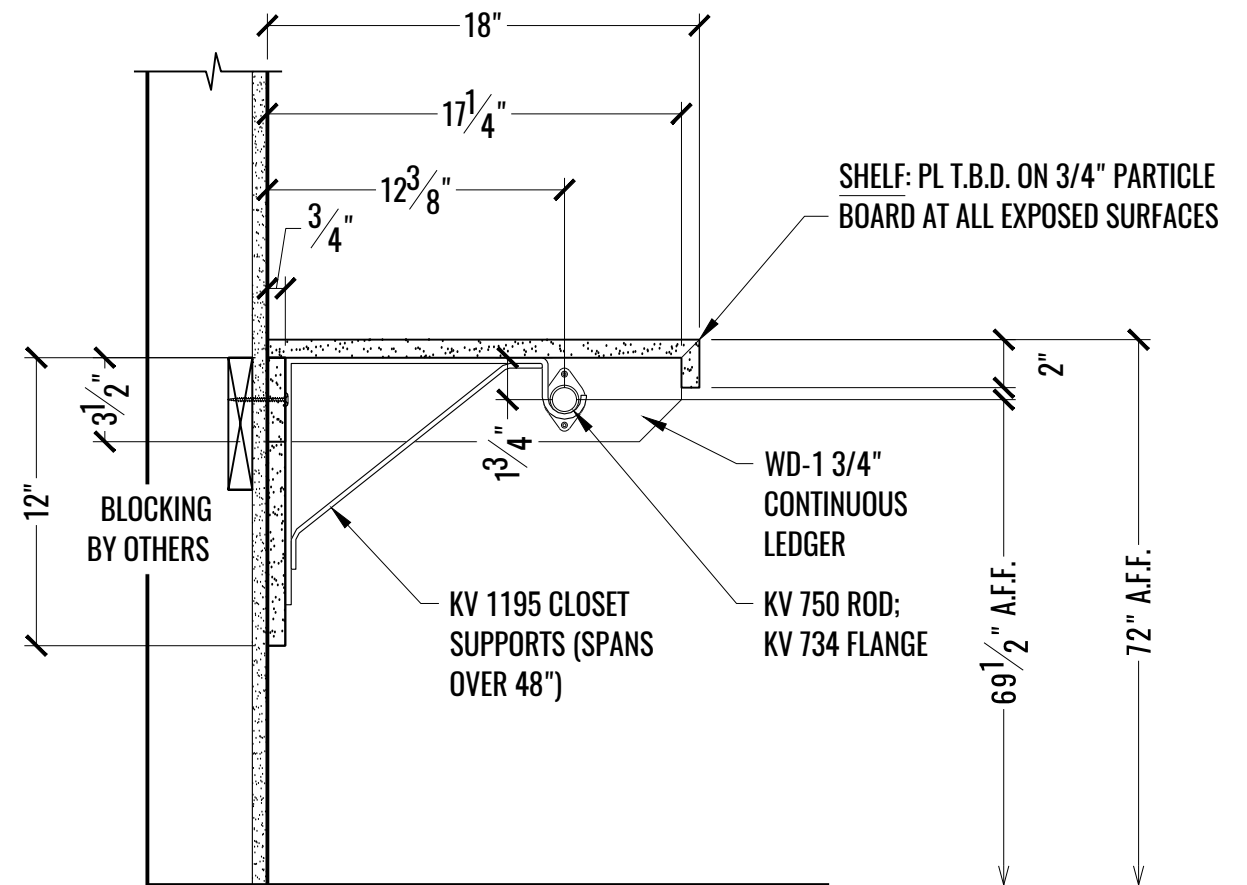


2 SECTION: CLOSET POLE & SHELF @ COATS - 1703 & 1704
 B SCALE: 1-1/2" = 1'-0"

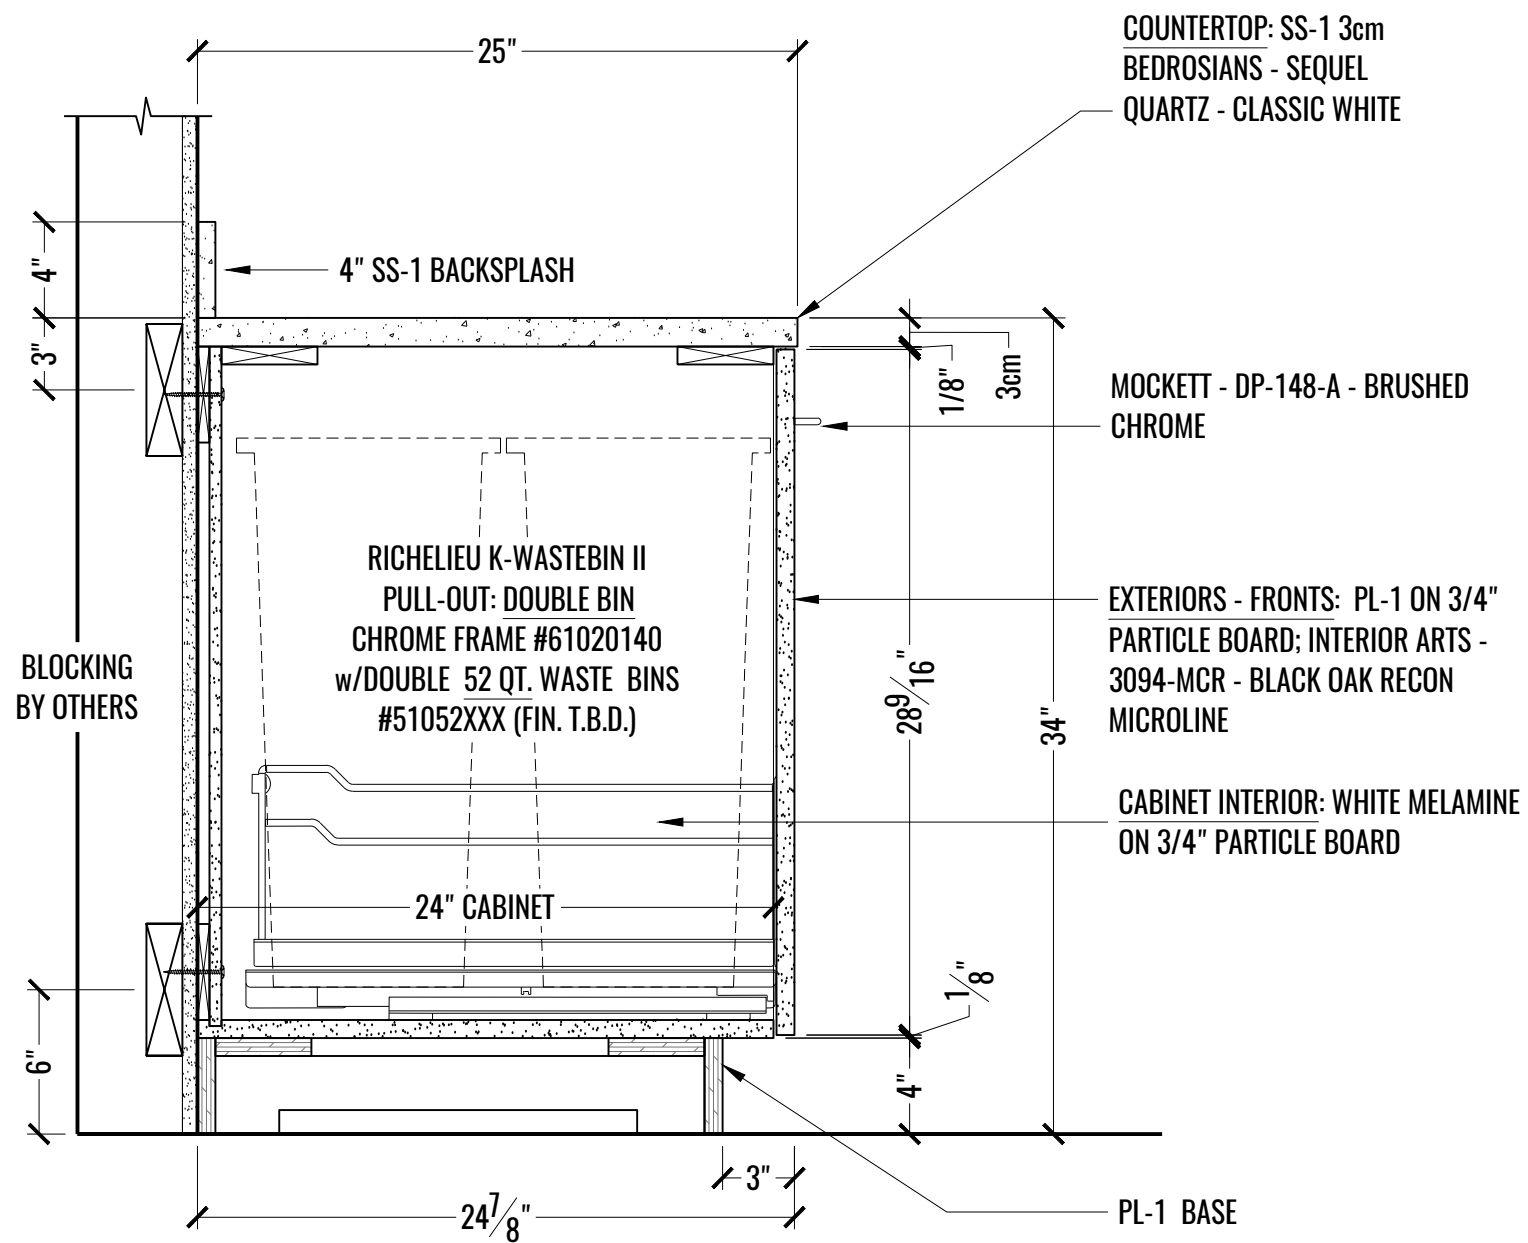


1 SECTION: TRASH/RECYCLE PULLOUT @ PROTIVITI/COPY/PRINT - 1705
C SCALE: 1-1/2" = 1'-0"

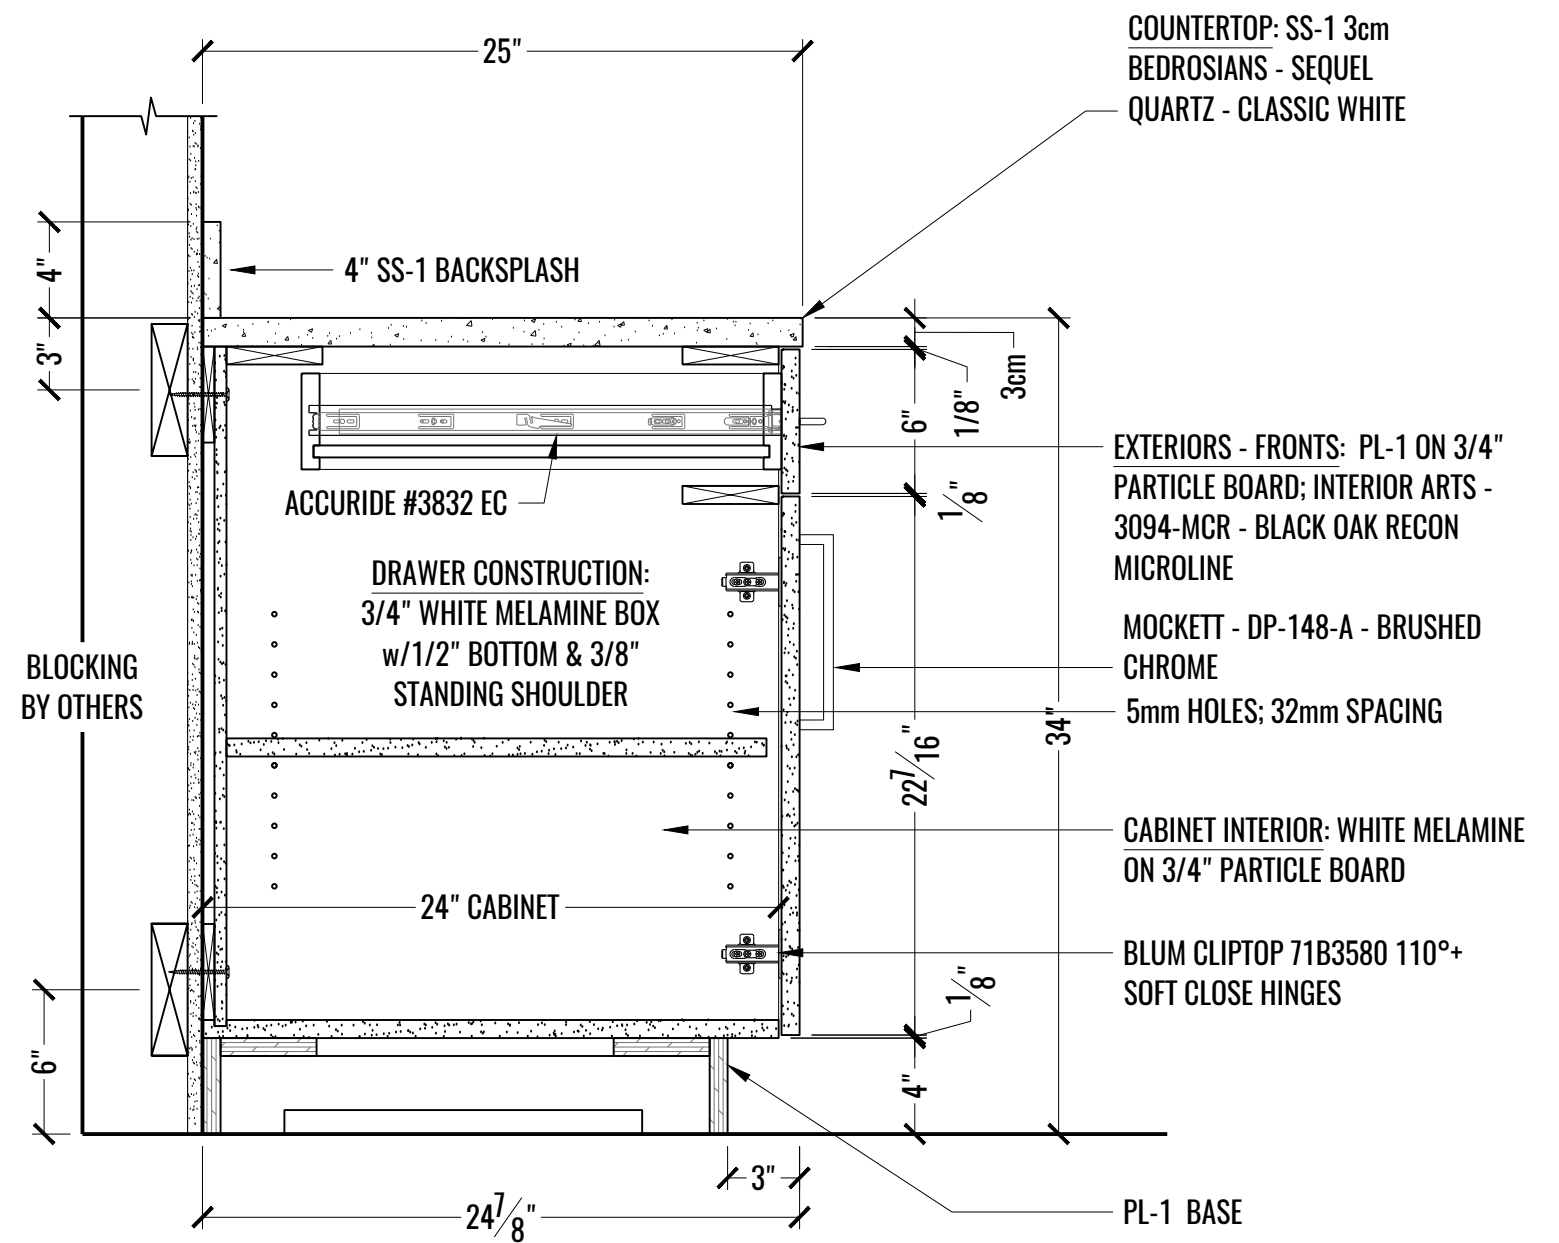

2 SECTION: BASE CABINET W/DRAWER @ PROTIVITI/COPY/PRINT - 1705
C SCALE: 1-1/2" = 1'-0"

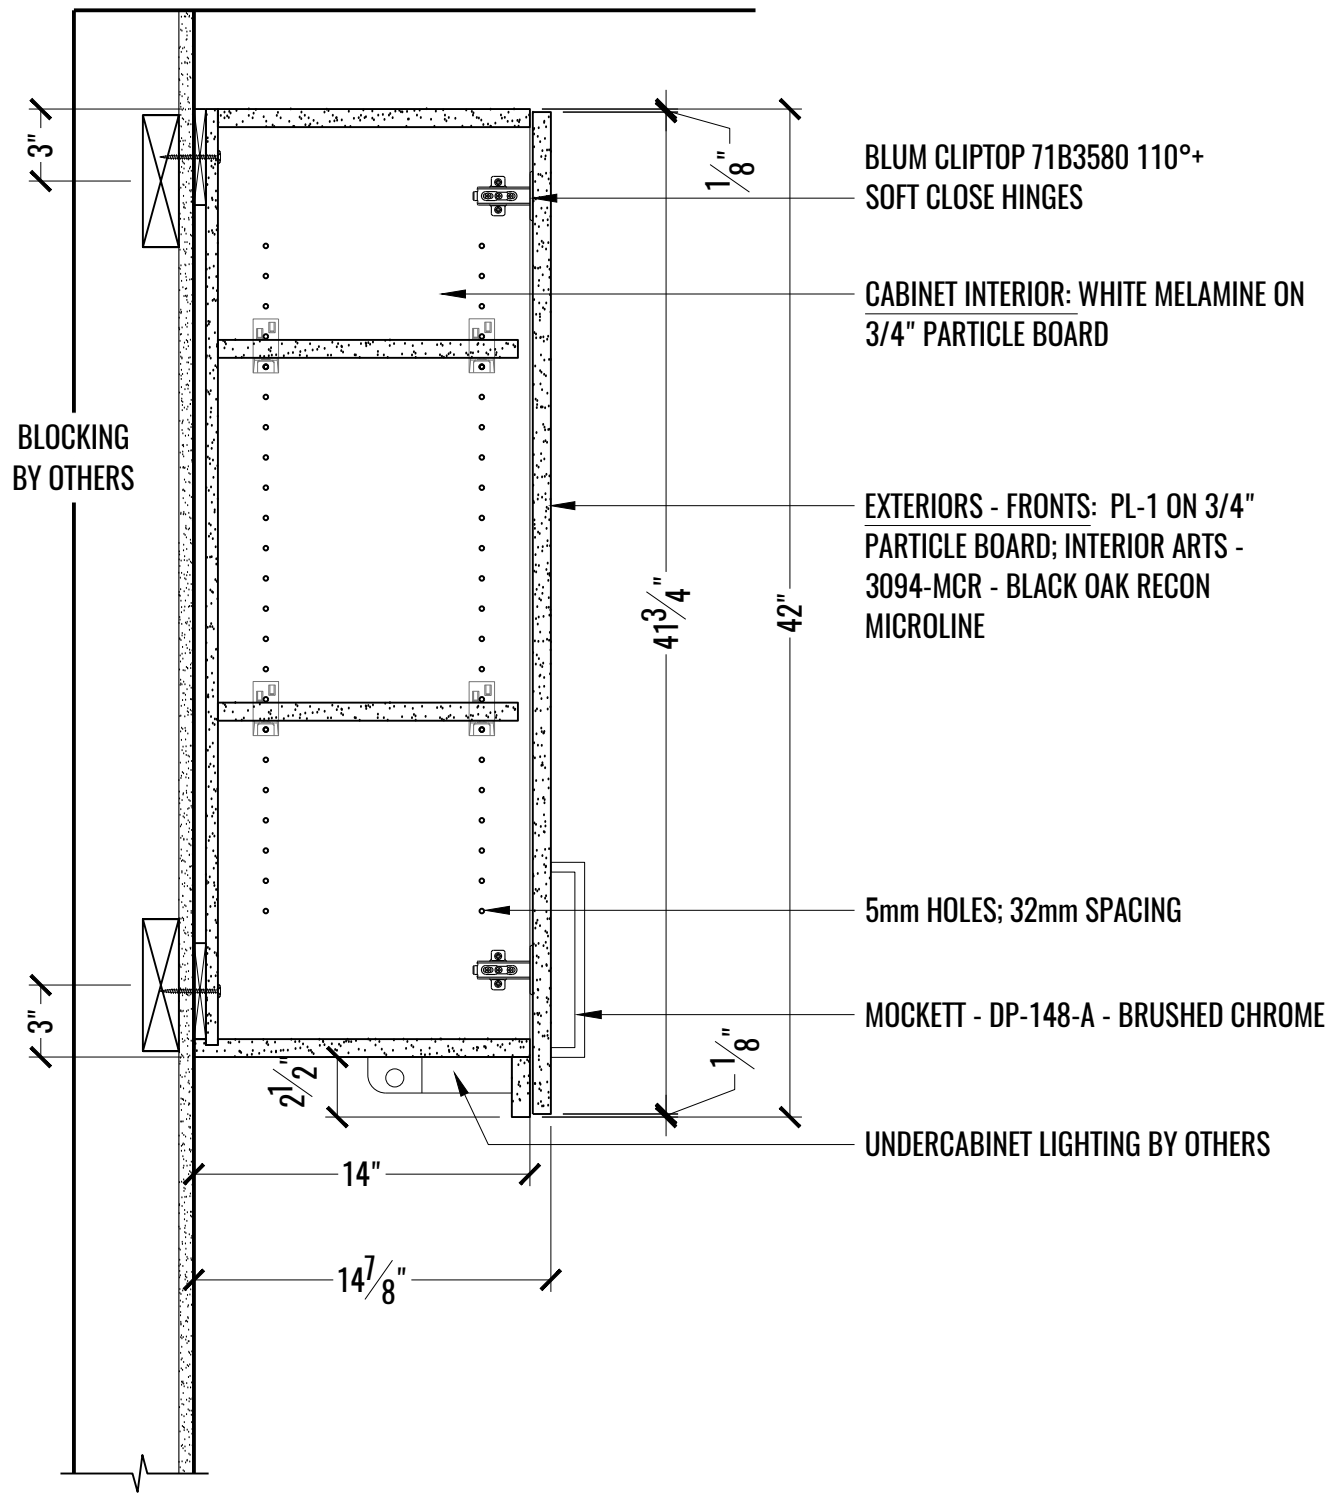


1 SECTION: UPPER CABINET @ PROTIVITI/COPY/SEARCH - 1705
D SCALE: 1-1/2" = 1'-0"

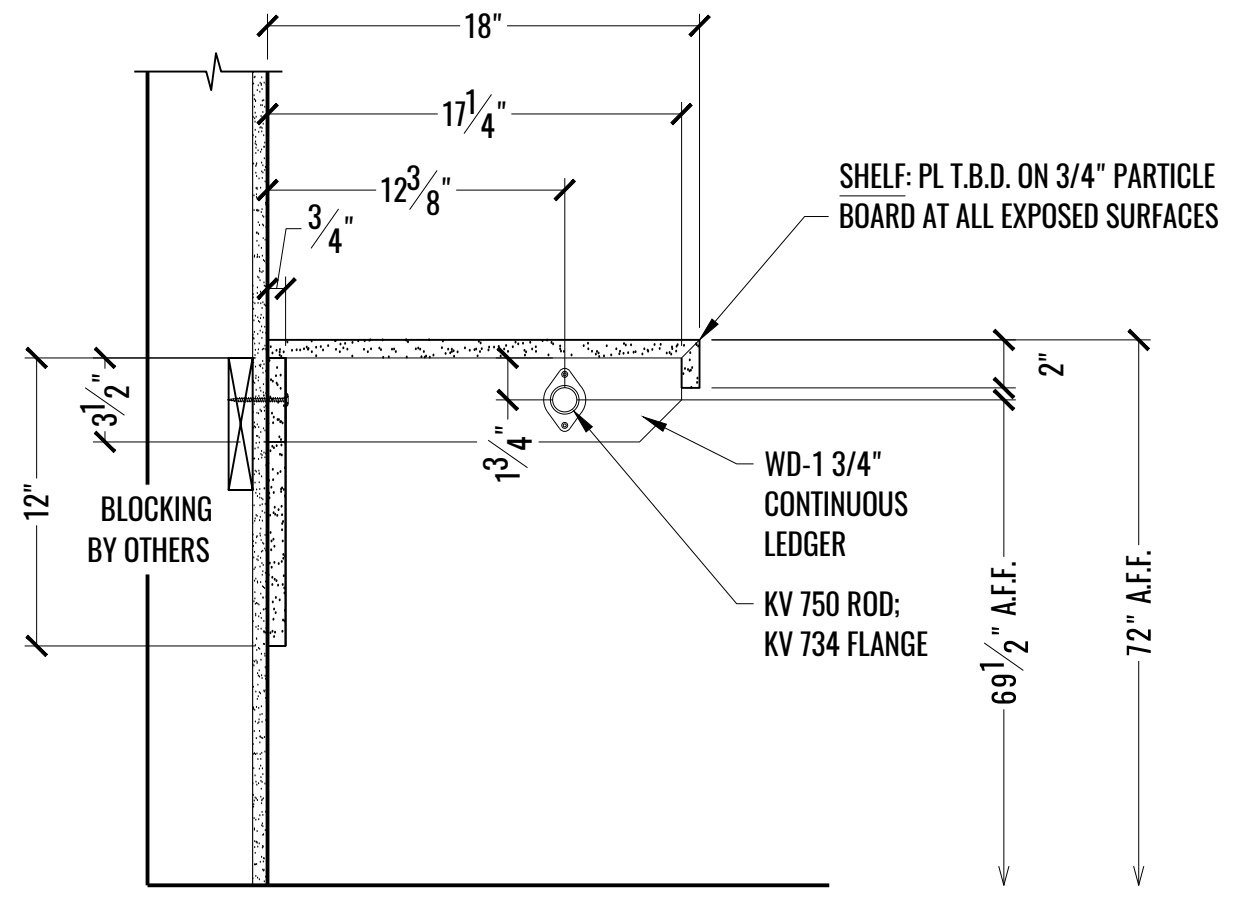

2 SECTION: CLOSET POLE & SHELF @ COATS - 1715
D SCALE: 1-1/2" = 1'-0"

V.I.F. 108" @ F.F.L.

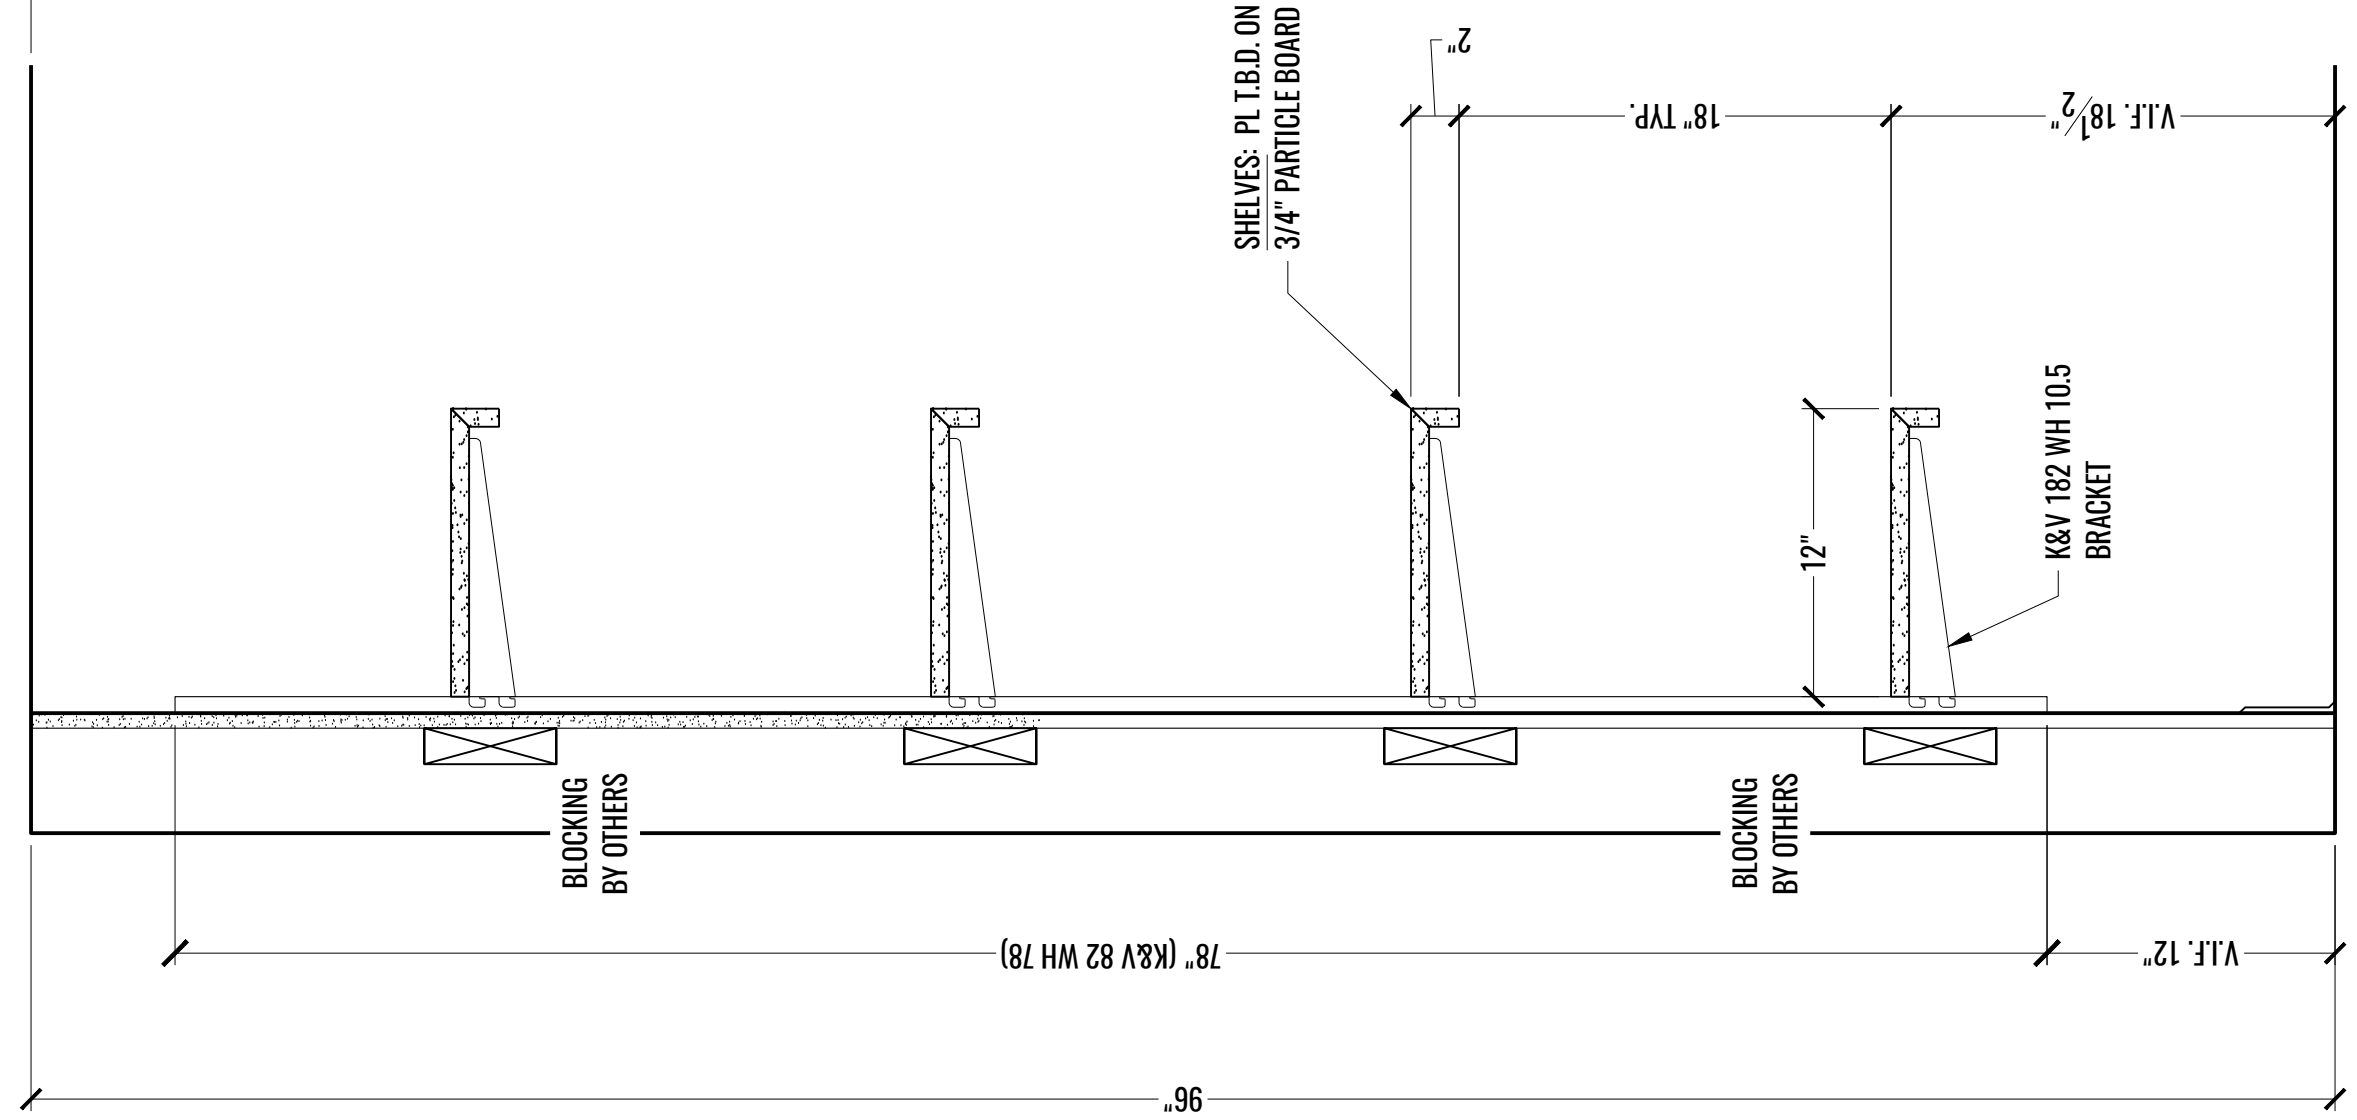

1 SECTION: ADJUSTABLE SHELVES @ FILES - 1719
E SCALE: 1-1/2" = 1'-0"