




**WINDOW SEAT ELEVATION (UPSTAIRS) - OPT 1**

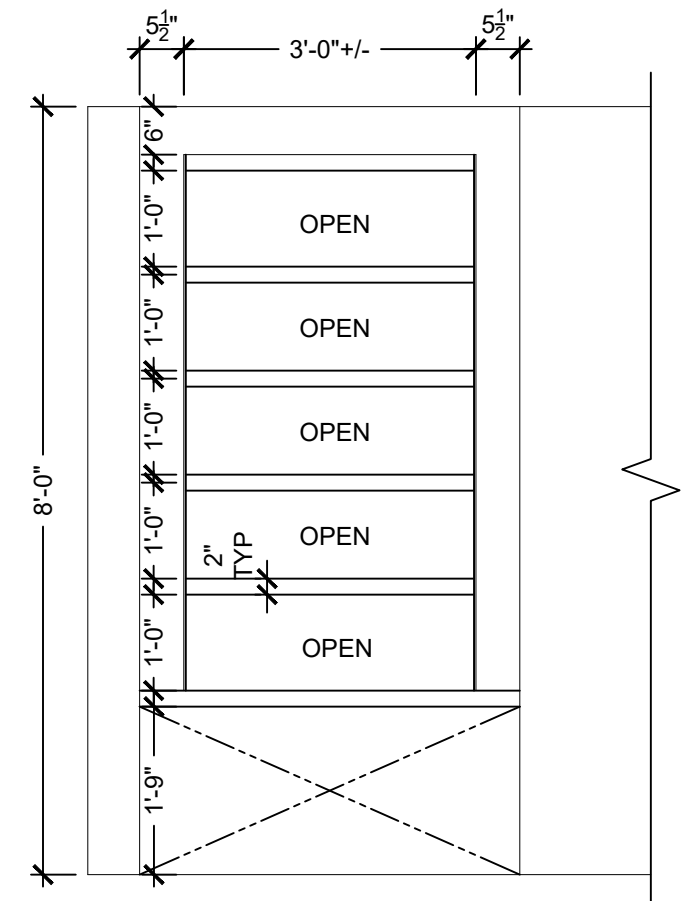


**SIDE BOOKSHELVES ELEVATION**

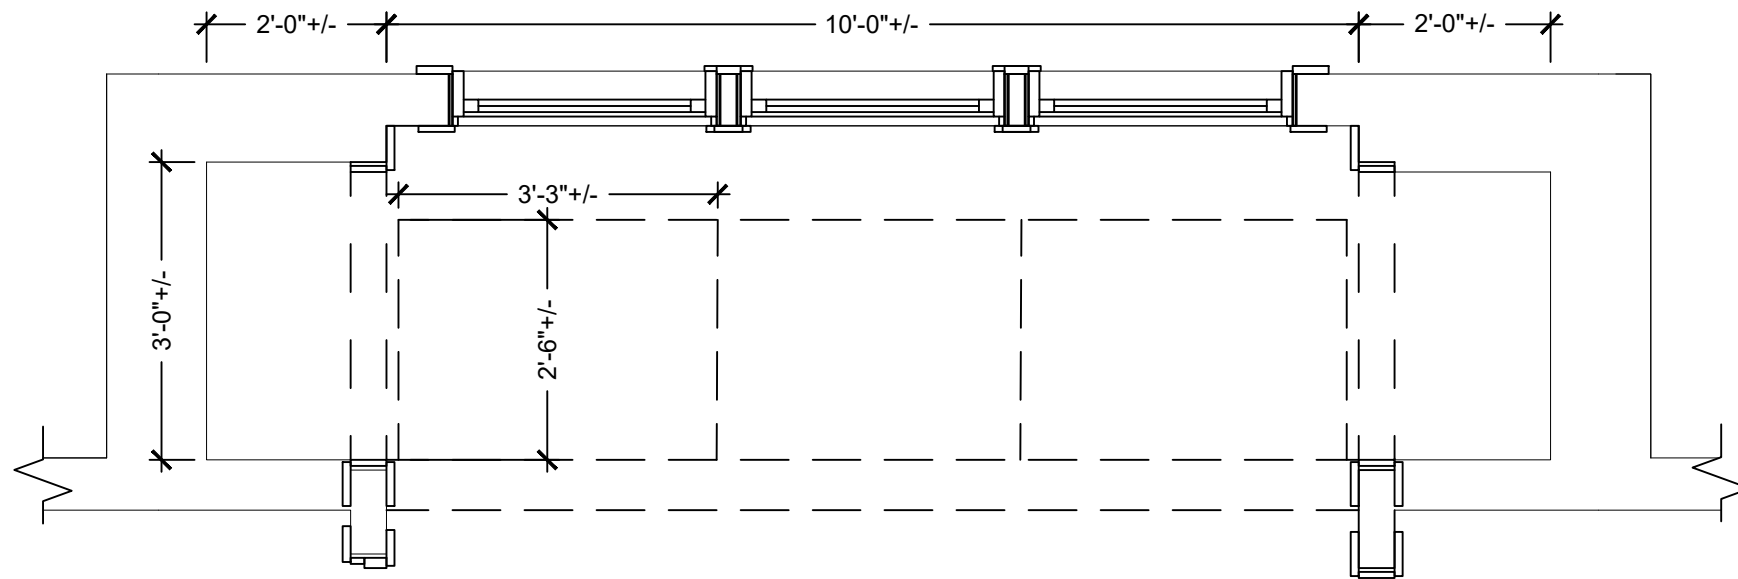


**WINDOW SEAT PLAN (UPSTAIRS) - OPT 1**

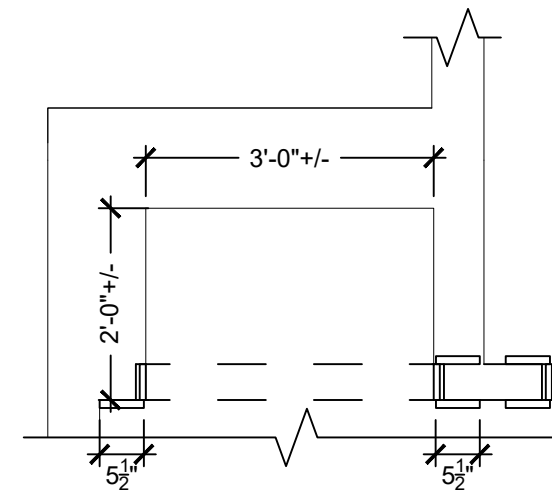


**SIDE BOOKSHELVES PLAN**

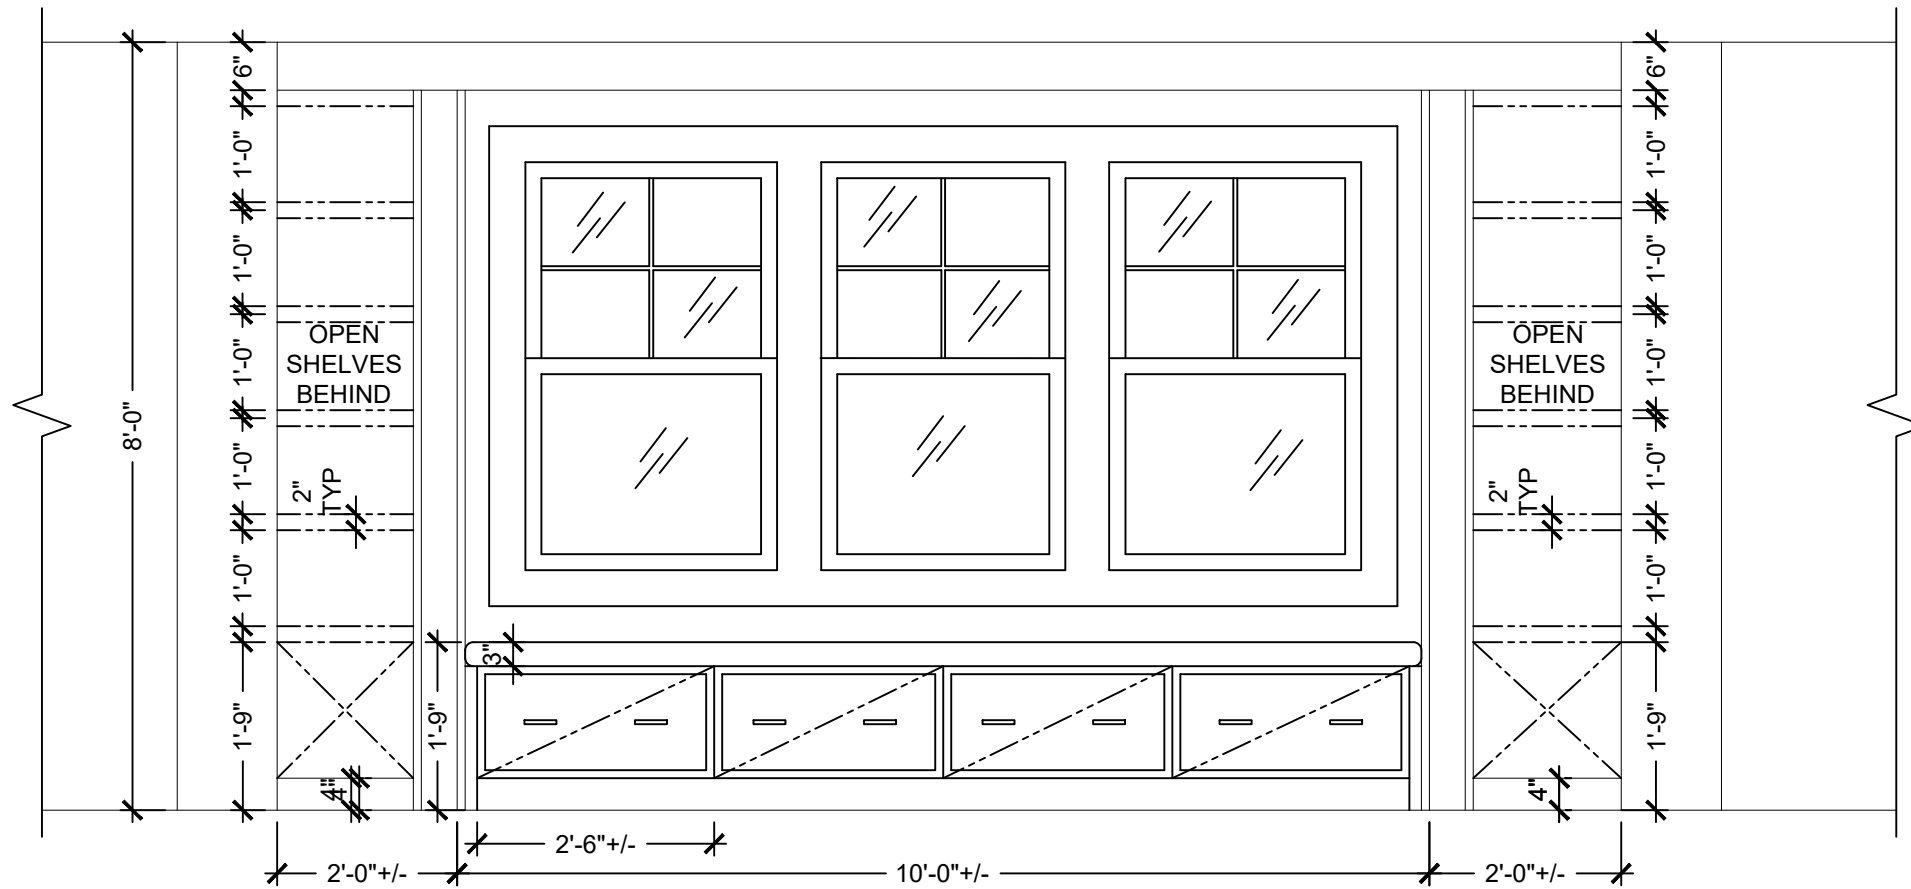


**WINDOW SEAT ELEVATION (UPSTAIRS) - OPT 2**

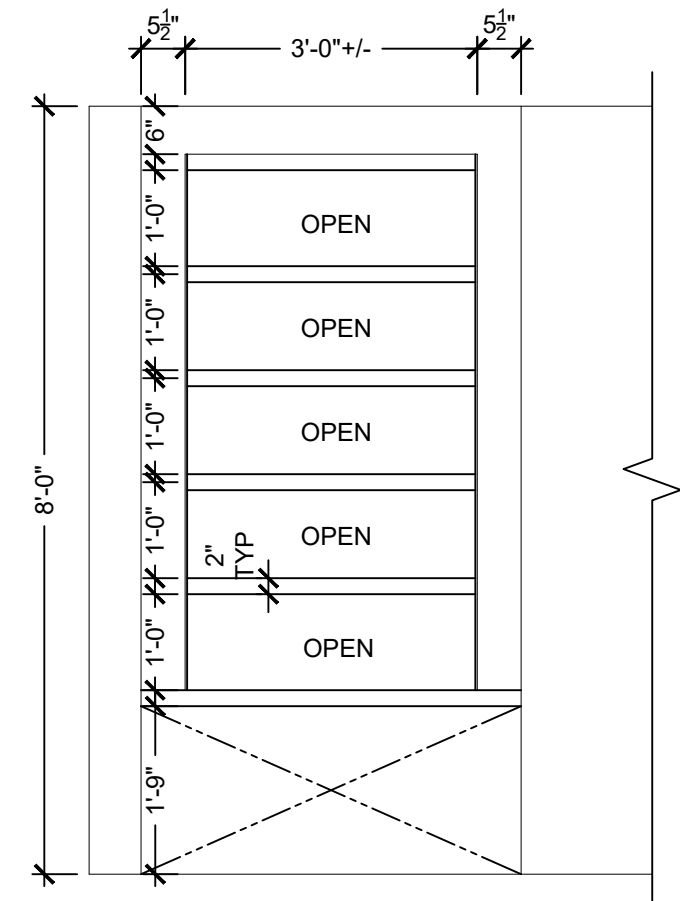

**SIDE BOOKSHELVES ELEVATION**

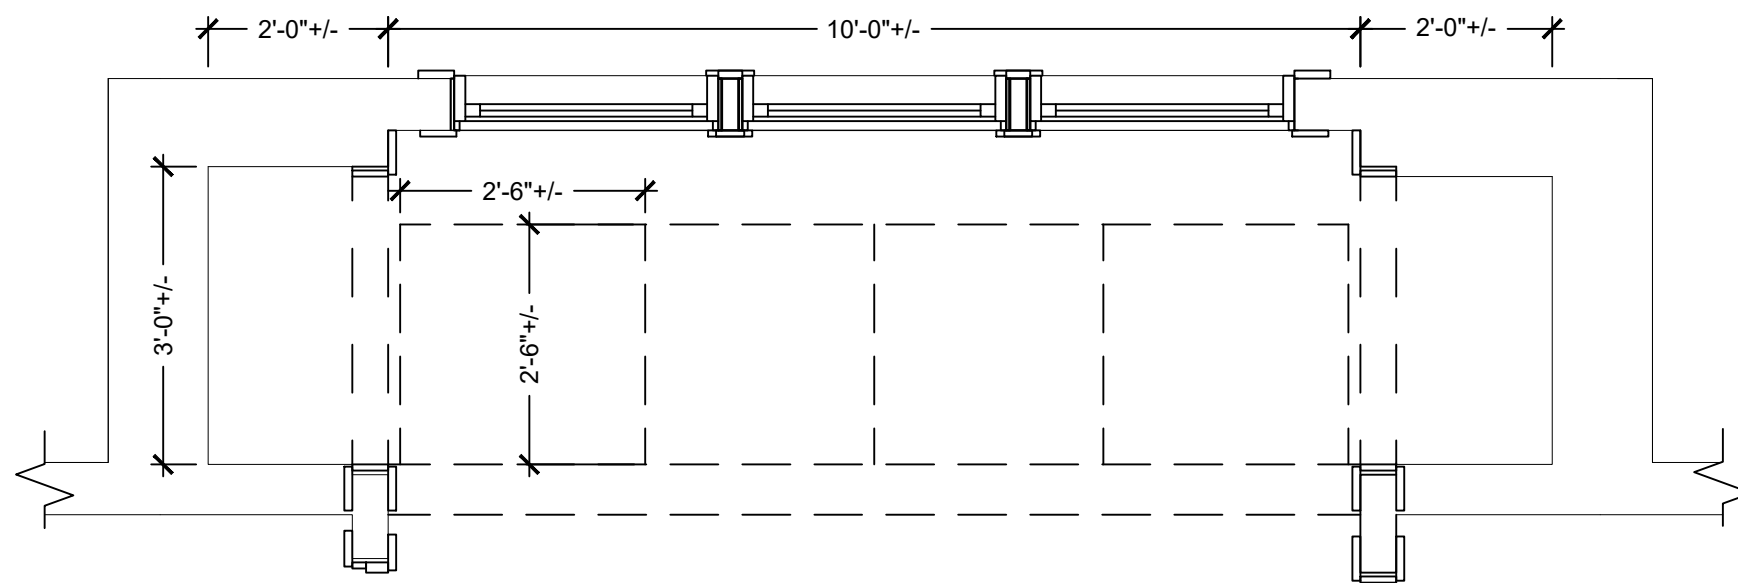

**WINDOW SEAT PLAN (UPSTAIRS) - OPT 2**

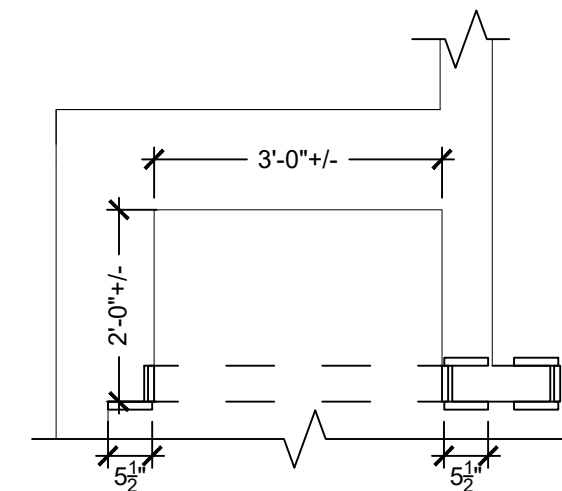

**SIDE BOOKSHELVES PLAN**