


DISCLAIMER: REVISIONS ARE SUGGESTIONS FOR DISCUSSION. NO CONSTRUCTION SHALL BE PLANNED OFF THIS EXHIBIT.

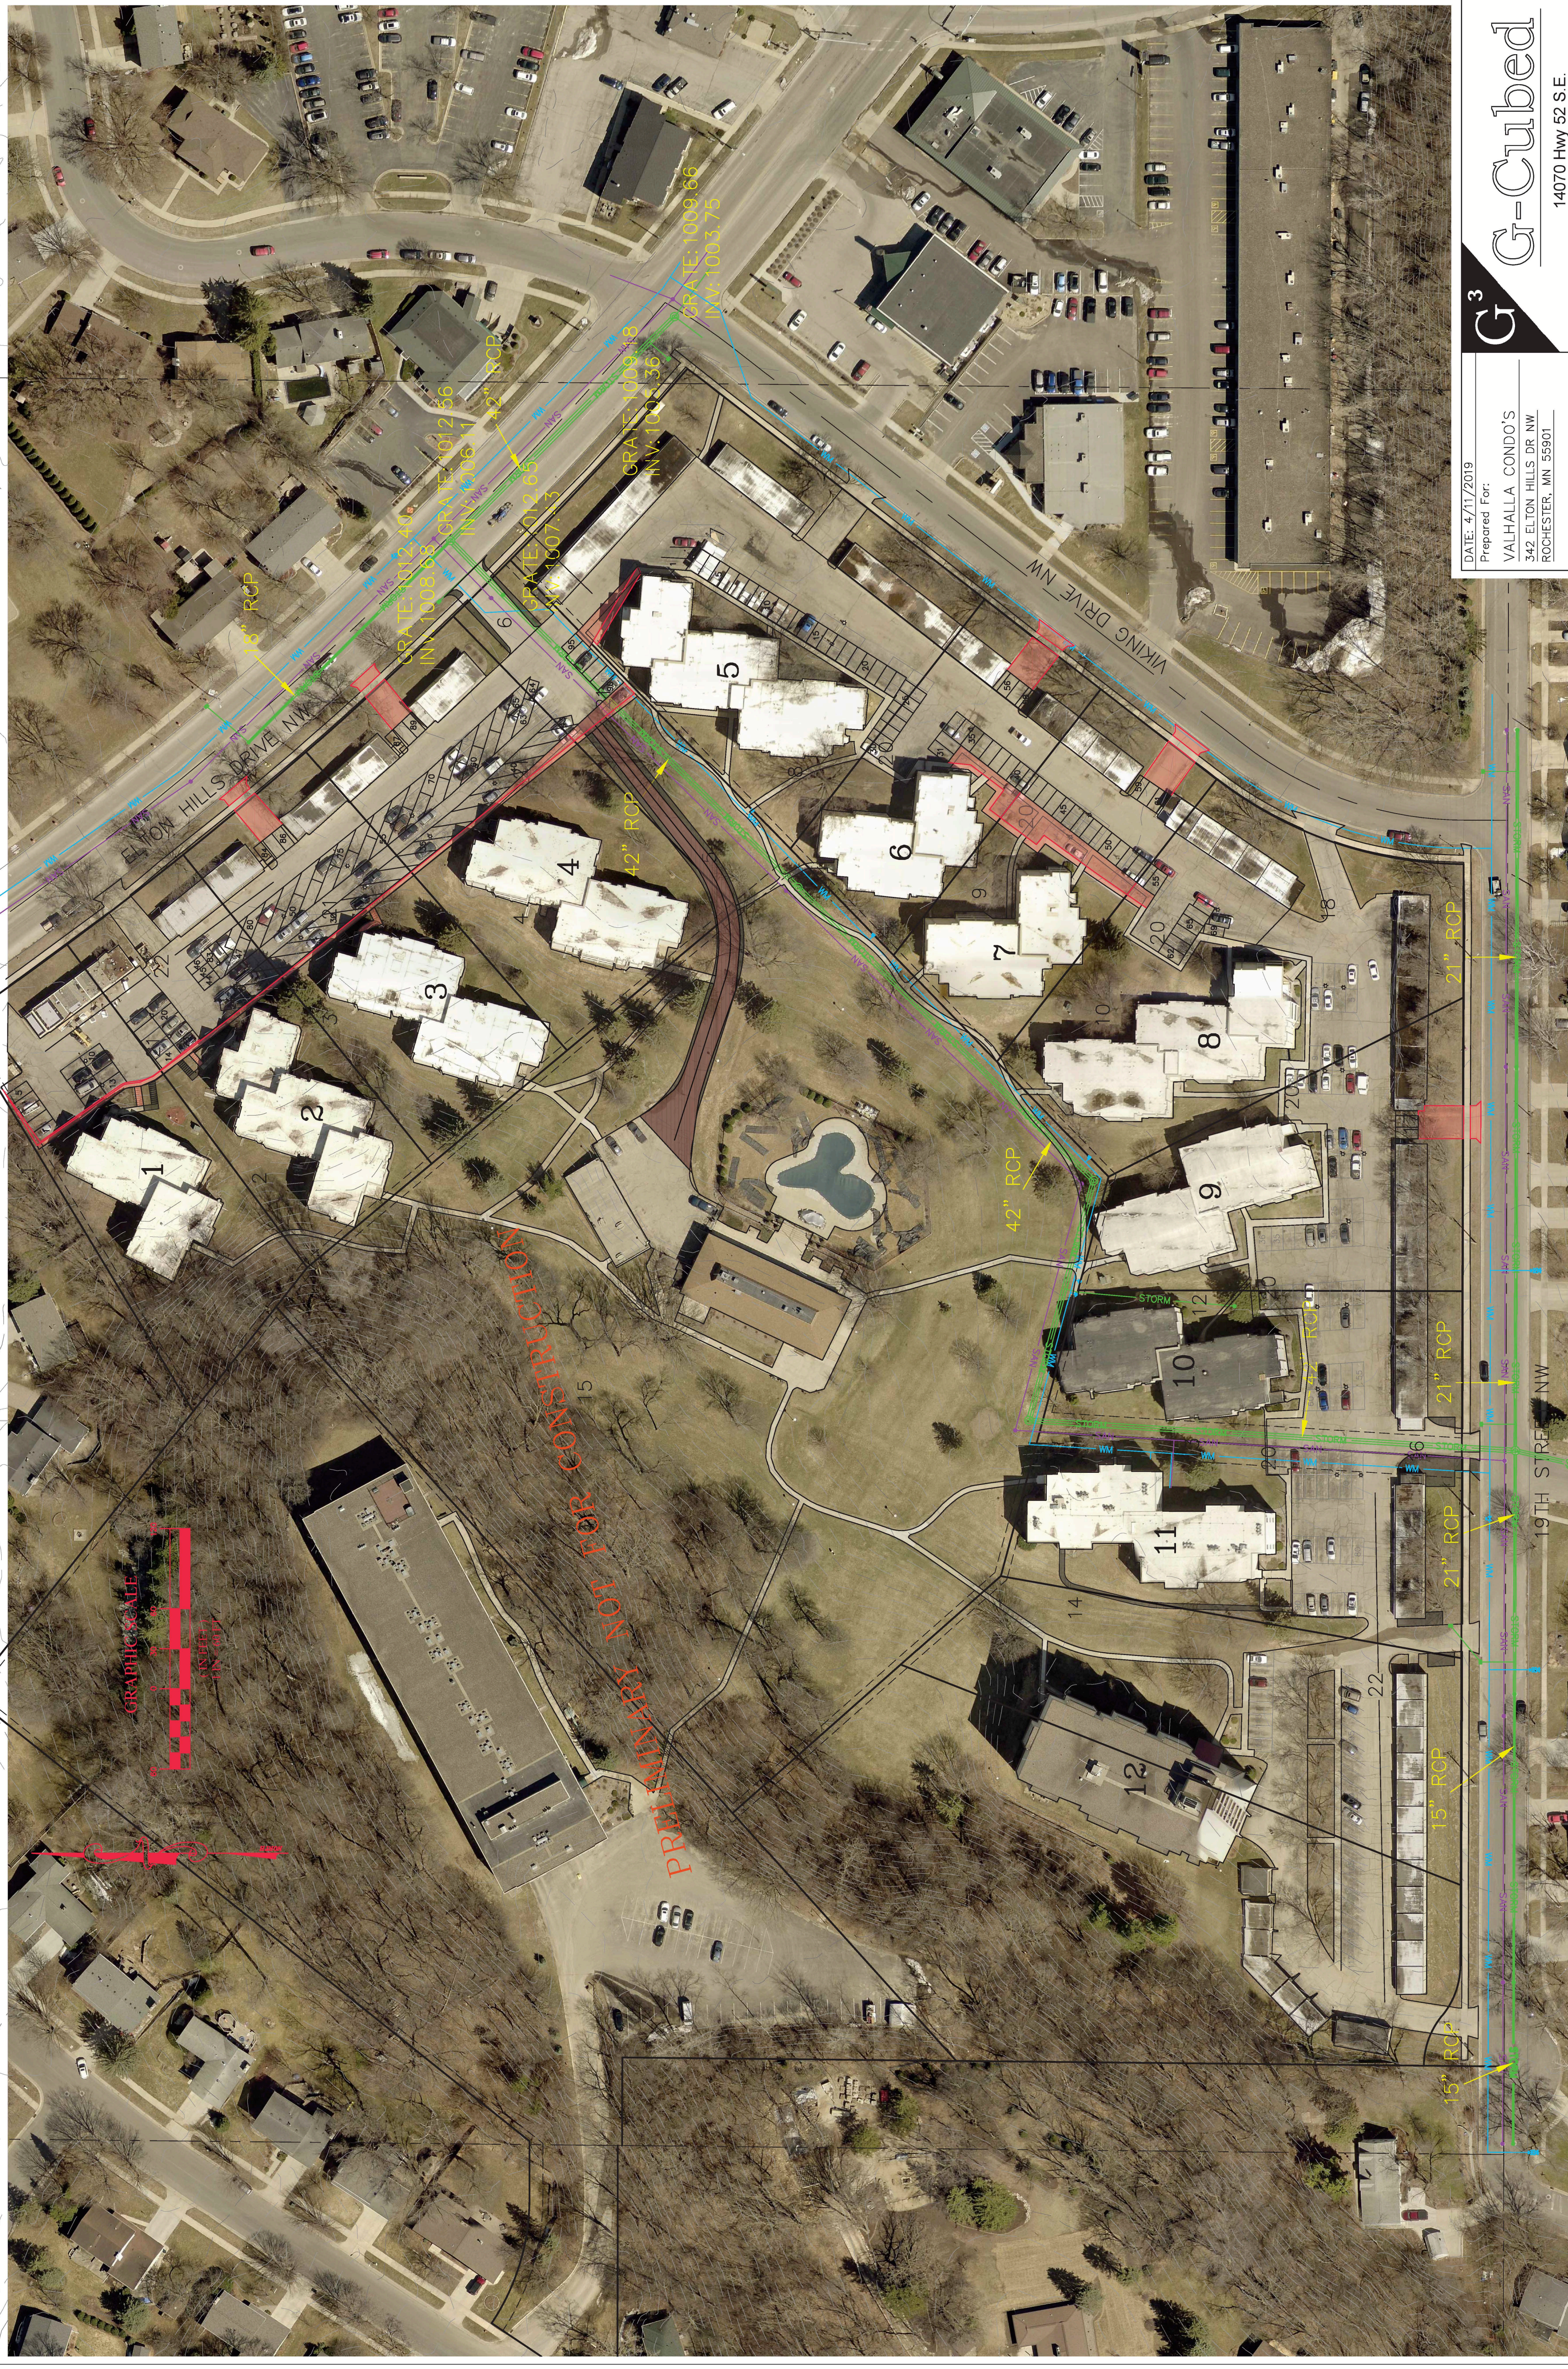

DATE: 4/11/2019  
Prepared For:  
VALHALLA CONDO'S  
342 ELTON HILLS DR NW  
ROCHESTER, MN 55901  
FILE NO.: 18-093 BASE

**G<sup>3</sup>**  
**G-Cubed**  
ENGINEERING  
SURVEYING  
PLANNING  
Ph: 507-867-1666  
Fax: 507-867-1665  
www.g3cubed.com  
14070 Hwy 52 S.E.  
Chatfield, MN 55923