

# STUDIO DESIGN Works


Classic Architectural Cast Stone

230 E. DYER RD. STE. 'F'-SANTA ANA-CA-92707

PH: 714-882-1244 www.studiodesignworks.com

# Richmond

FM 990-46

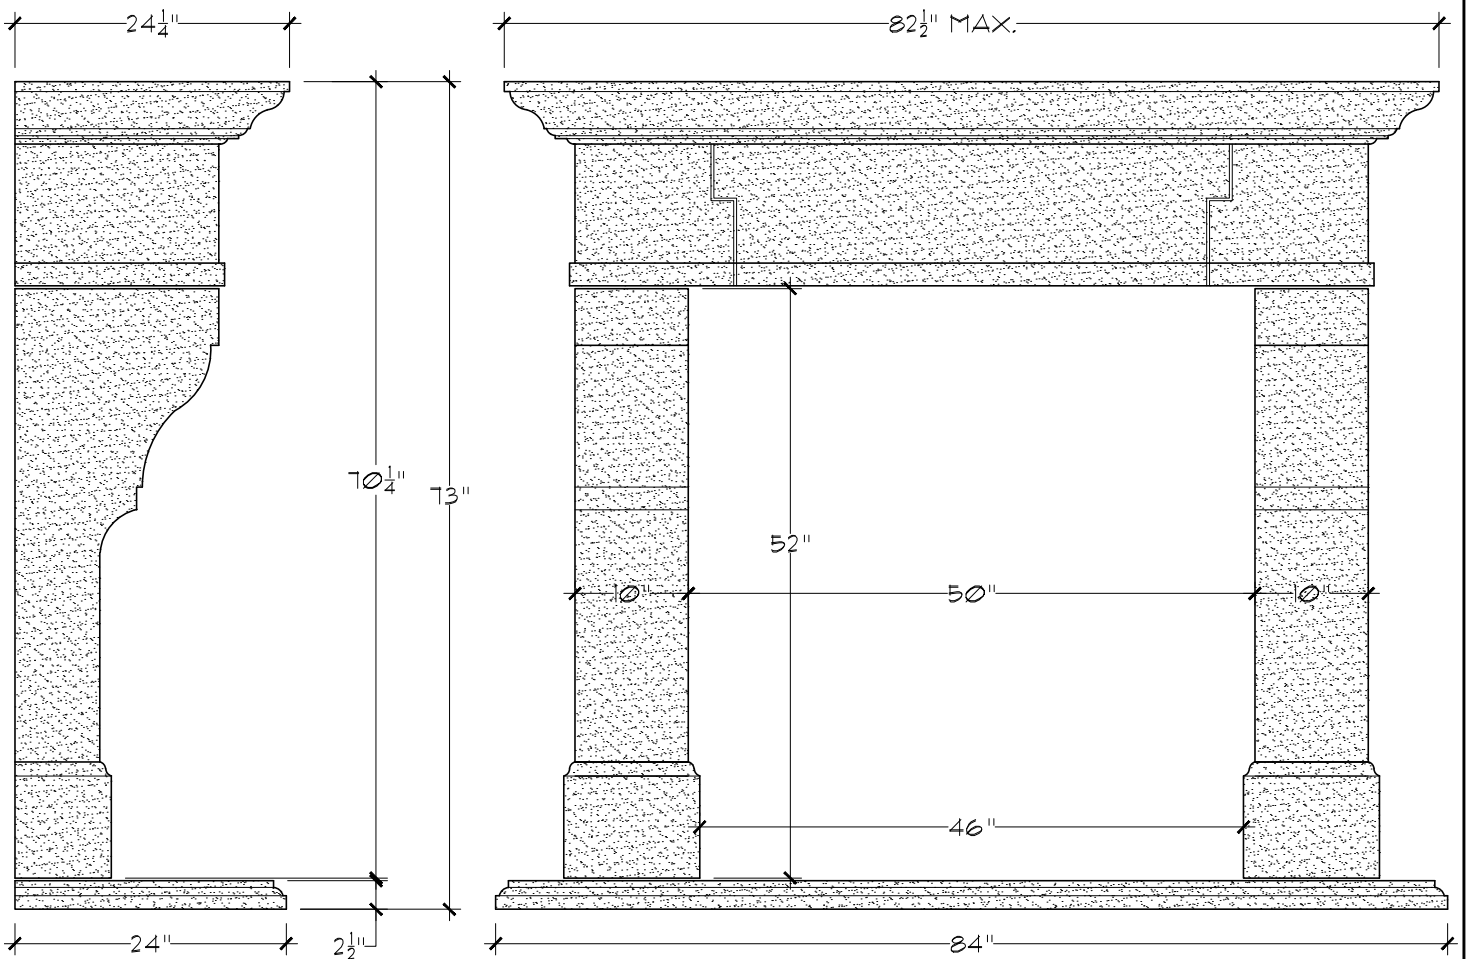

## Standard Dimensions

Not to Scale

- \* Overall Dimensions: 82 1/2"W - 73"H - 24 1/4"D
- \* Inside Dimensions: 50"W - 52"H
- \* Standard Hearth: 84"W - 2 1/2"H - 24"D
- \* Optional: Grout joints in shelf are optional
- \* Shelf is adjustable up to 82 1/2" Max. (as shown)
- \* Adjustable height

DUE TO THE NATURE OF THE PRODUCT ALL DIMENSIONS ARE APPROXIMATE AND SUBJECT TO CHANGE WITHOUT NOTICE. COPYRIGHT © STUDIO DESIGN WORKS 2015