



STUDIO DESIGN Works

Classic Architectural Cast Stone

230 E. DYER RD. STE. 'F'-SANTA ANA-CA-92707
 PH: 714-862-1244 www.studiodesignworks.com

Raphael

FM 1975-53

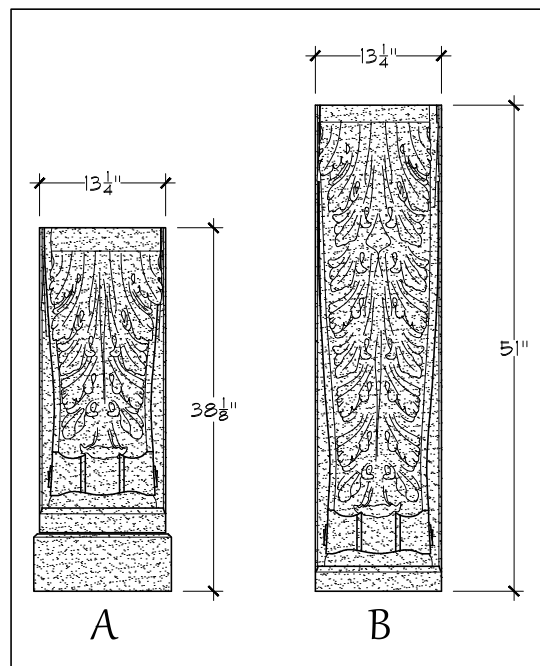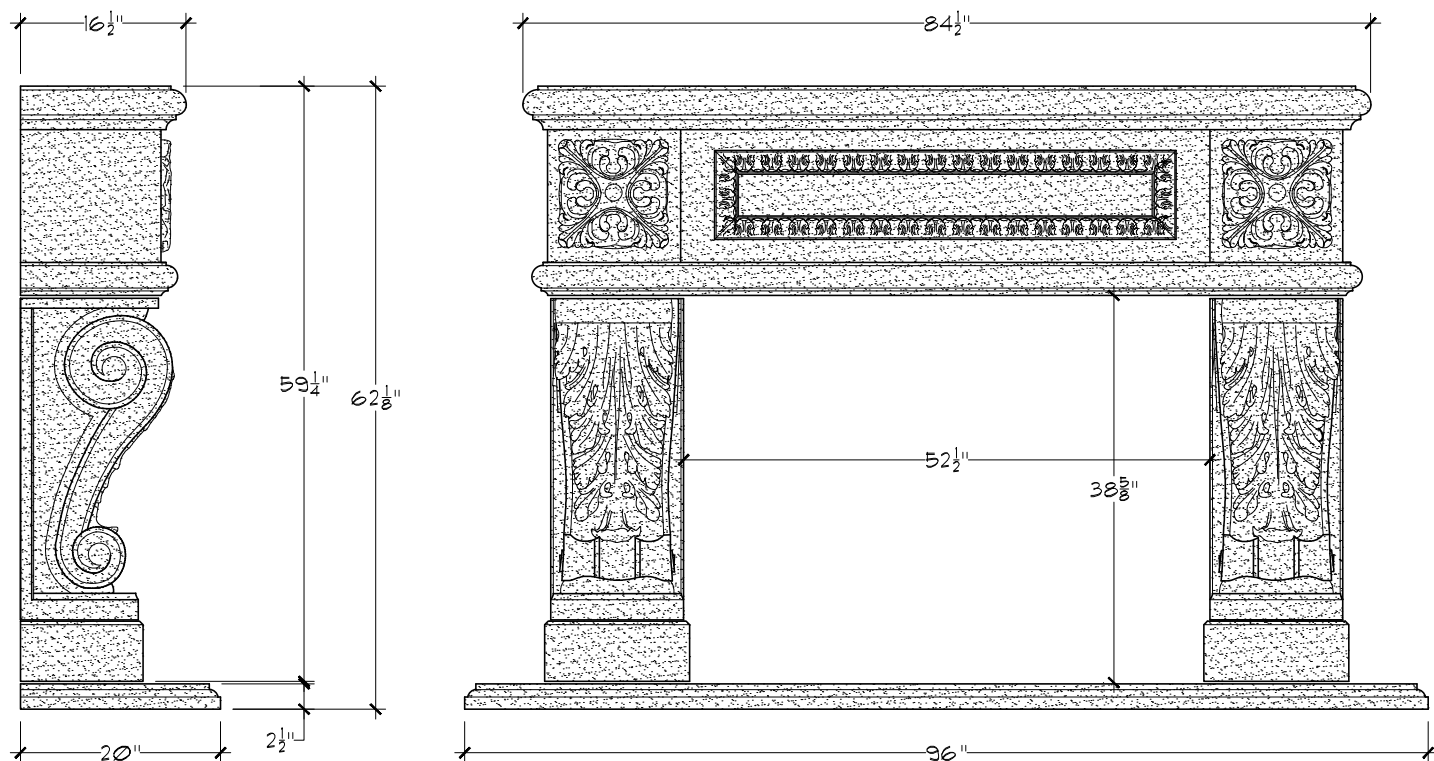

Standard Dimensions

Not to Scale

- * Overall Dimensions: 84 1/2"W - 62 1/8"H - 16 1/2"D
- * Inside Dimensions: 52 1/2"W - 38 5/8"H
- * Standard Hearth: 96"W - 2 1/2"H - 20"D
- * Optional: Two leg sizes available
- * Acanthus detail on shelf can be removed upon request
- * Adjustable height

DUE TO THE NATURE OF THE PRODUCT ALL DIMENSIONS ARE APPROXIMATE AND SUBJECT TO CHANGE WITHOUT NOTICE. COPYRIGHT © STUDIO DESIGN WORKS 2015