


STUDIO DESIGN Works

Classic Architectural Cast Stone

230 E. DYER RD. STE. 'F'-SANTA ANA-CA-92707
PH: 714-862-1244 www.studiodesignworks.com

Sienna FM 910-50

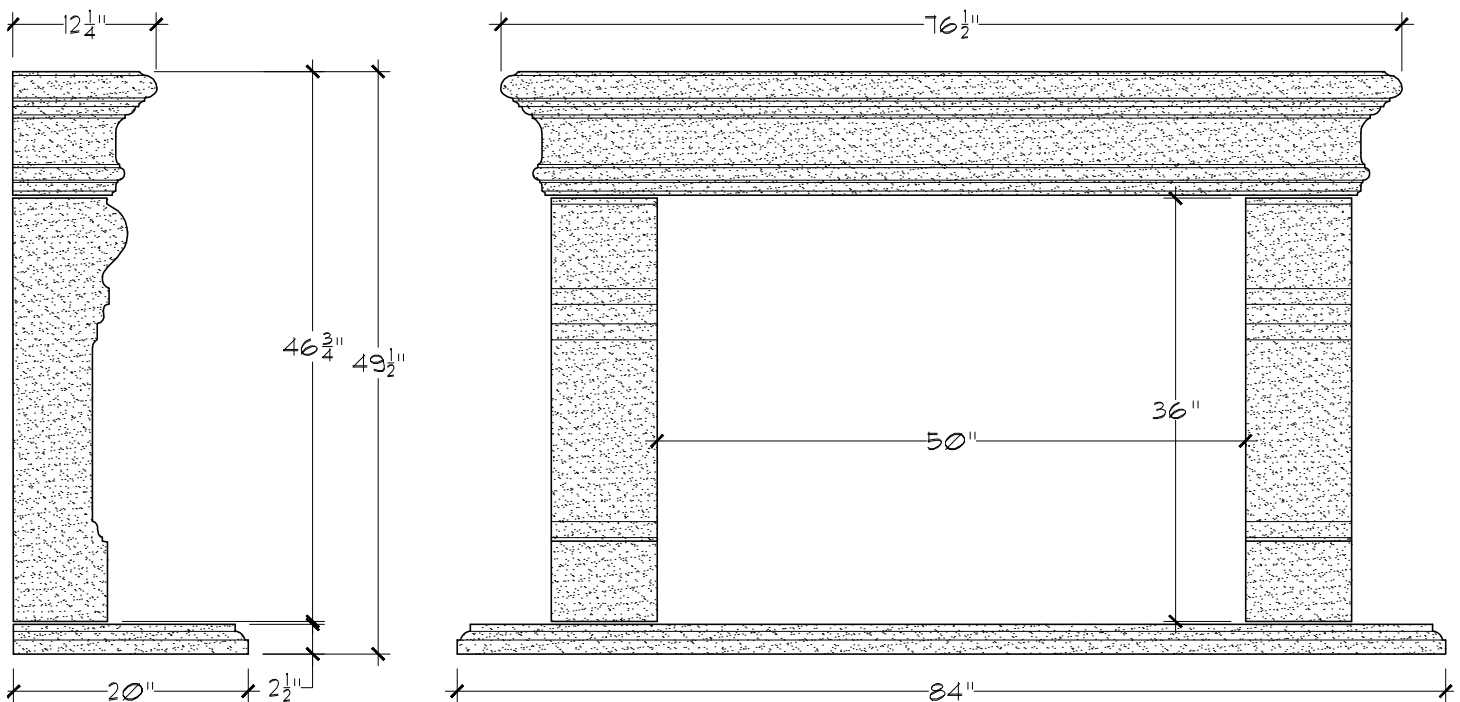

Standard Dimensions

Scale: 3/4" = 1'-0"

- * Overall Dimensions: 76 1/2"W - 49 1/2"H - 12 1/4"D
- * Inside Dimensions: 50"W - 36"H
- * Standard Hearth: 84"W - 2 1/2"H - 20"D
- * Adjustable width w/ grout joints
- * Adjustable height

DUE TO THE NATURE OF THE PRODUCT ALL DIMENSIONS ARE APPROXIMATE AND
SUBJECT TO CHANGE WITHOUT NOTICE. COPYRIGHT © STUDIO DESIGN WORKS 2015